

FLOOR PLAN


- (A) EAGLE-RIB-TITE-EXTERIOR PRIMED WINDOW, INS. GLASS, R.O. 2'-10" x 4'-1"
- (B) EAGLE-RIB-TITE-EXTERIOR PRIMED WINDOW, INS. GLASS, R.O. 5'-8" x 4'-1"
- (C) OPENING FOR 3/0-9/8 EXIT DOOR

NOTES: 2x4 WALL FRAMING
 2x6 RAFTERS
 1/2" x 4 x 8 CDX EXTERIOR PLY. ROOF & WALLS
 1x10 ROUGH SAUN CEDAR CHANNEL SIDING

ST. CLAIR ELECTRIC
 OFFICE ADDITION

SCALE: 1/2" = 1'-0"

DRAWN BY: KEVIN DEMALINE
 WGBILL SUPPLY CENTER; ARCHBOW, OHIO
 11/22/75
 599 Freedom

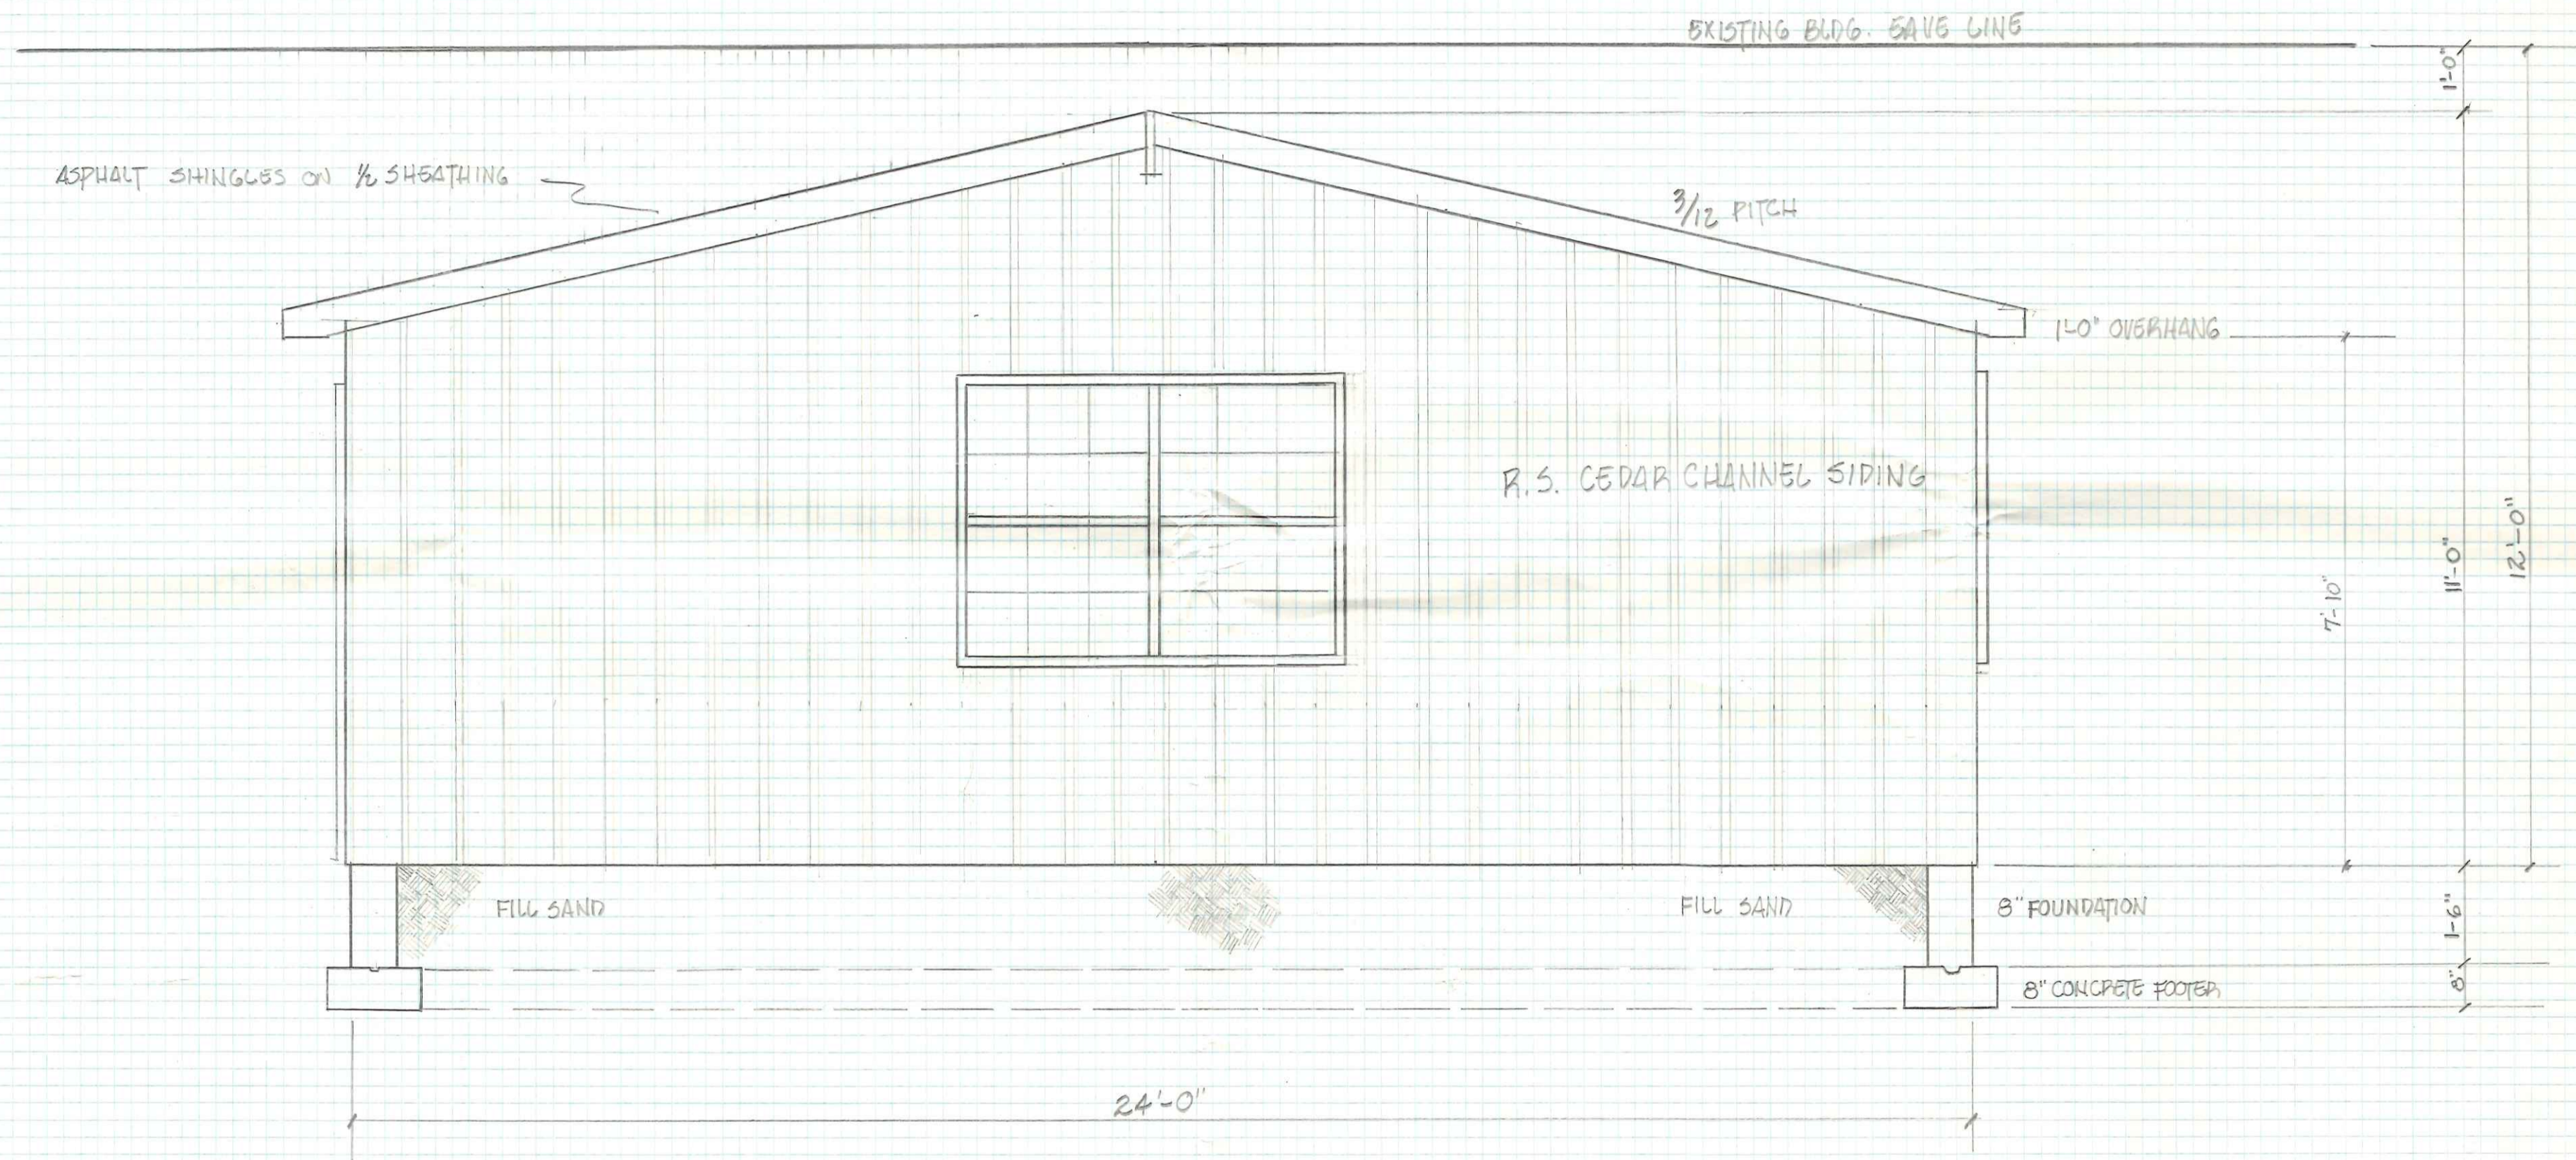

FRONT ELEVATION
SCALE: 1/4" = 1'-0"