



WALL SECTION DETAIL
1/4" = 1'-0"

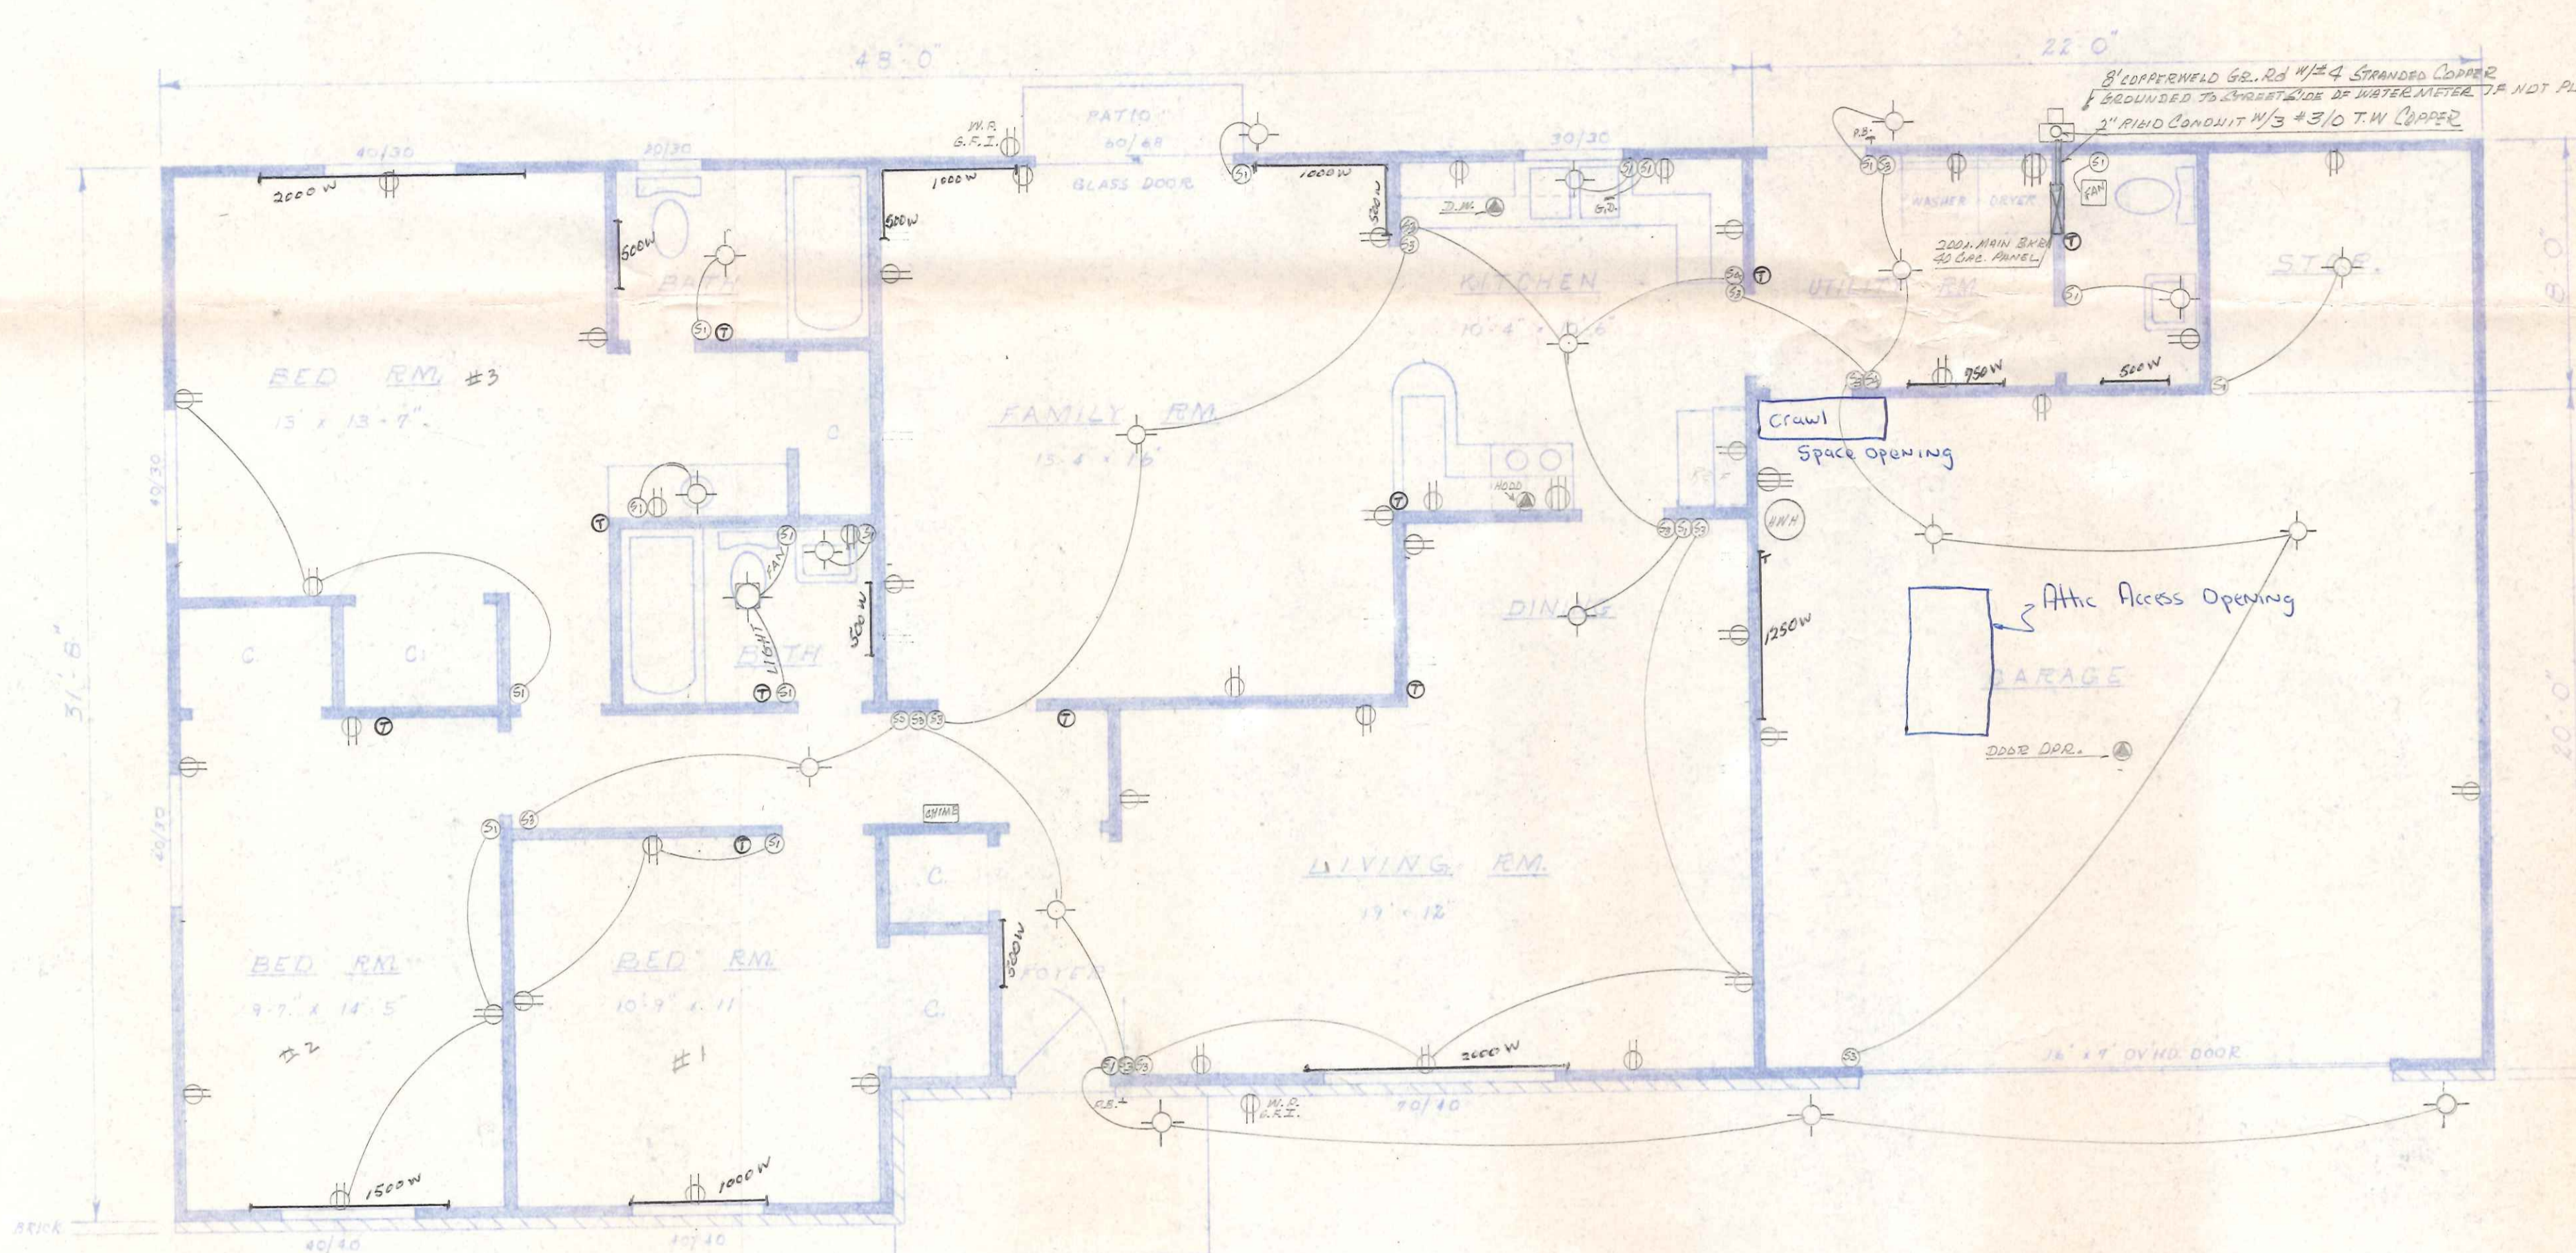

FLOOR PLAN
1/4" = 1'-0"

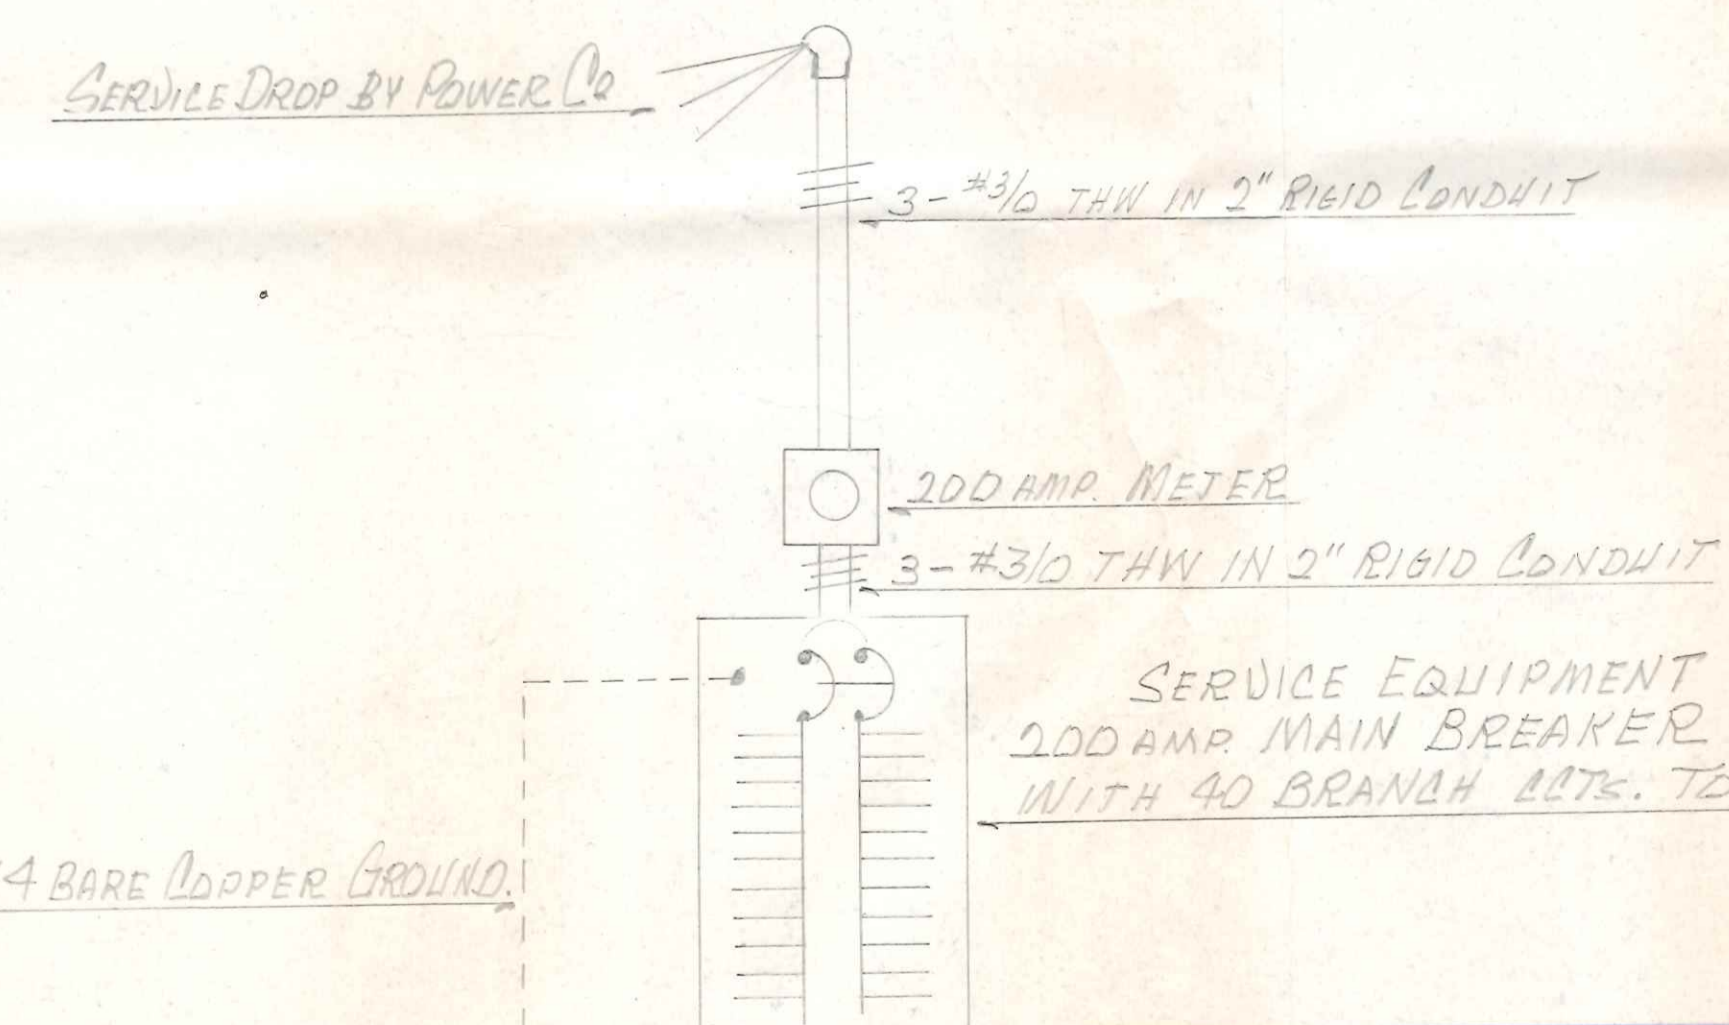

1395 Glenwood
Structural and Plumbing Only
CITY OF NAPOLEON
ENGINEERING DEPT.
PLAN APPROVAL
BY [Signature] DATE 4/27/75

NO.	REVISION DATA	DATE	BY	APPD.

FLOYD G. BROWNE AND ASSOCIATES LIMITED
CONSULTING ENGINEER-PLANNER
MARION, OHIO


DATE 5-29-75
SCALE AS NOTED

JOB No. 2015
DWG. No. N-13002


DRAWN R.W.W.
TRACED

CHECKED
APPROVED


PLAN No. 100
HOUSE PLANS
FOR
ROBERT BECK

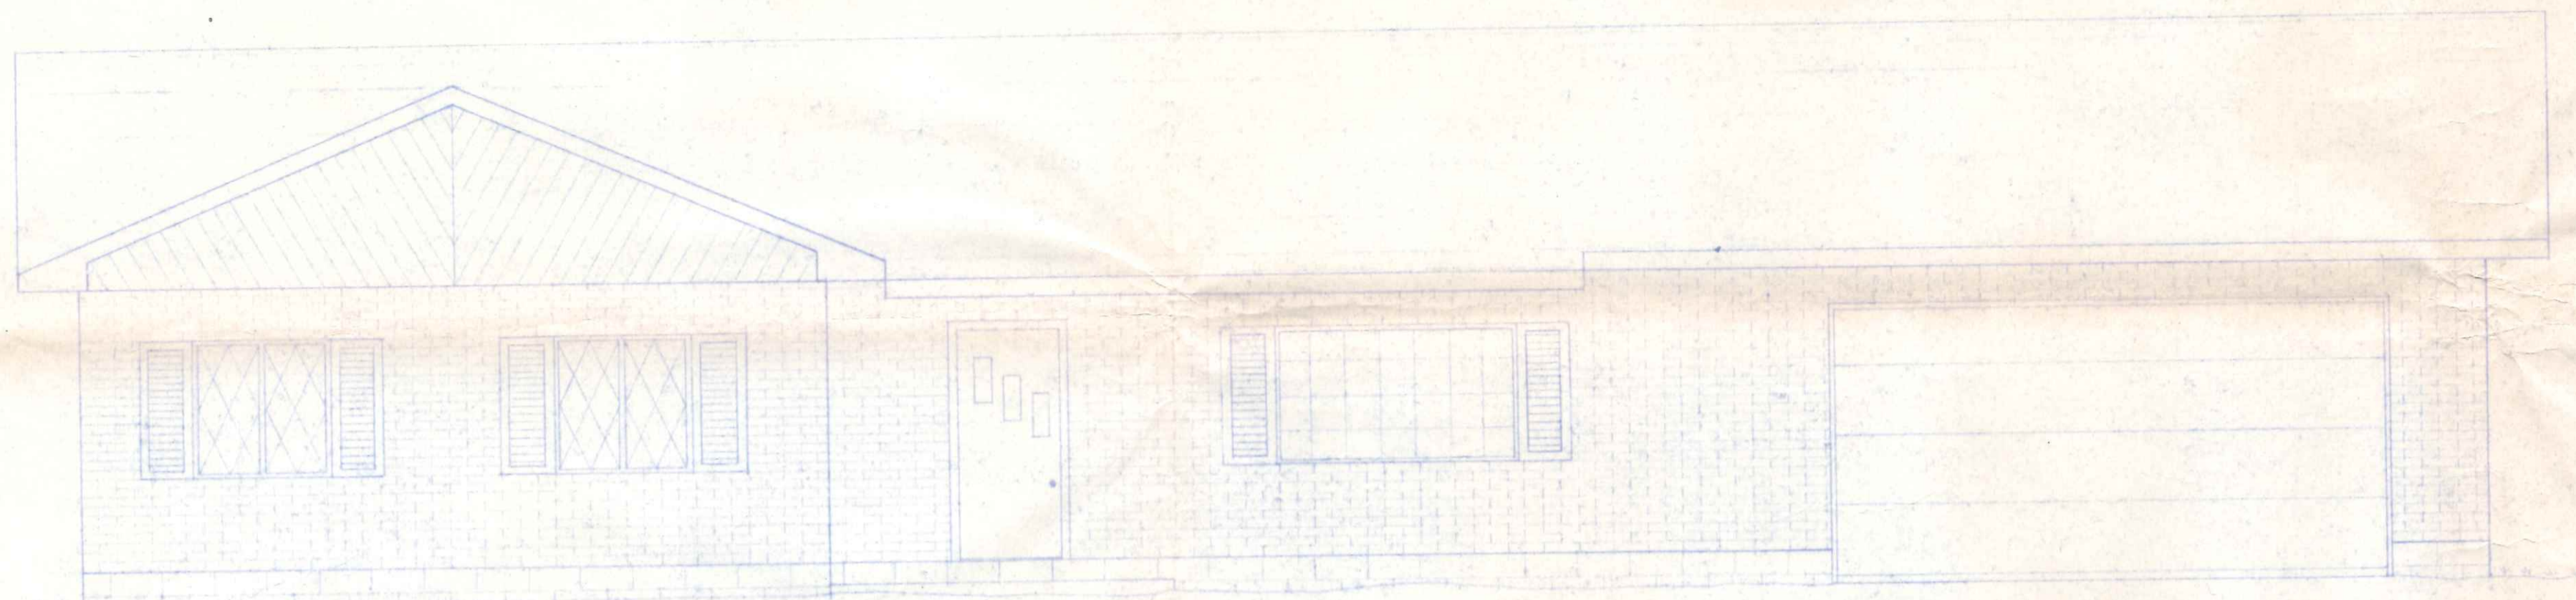


FRONT ELEVATION
1/4" = 1'-0"

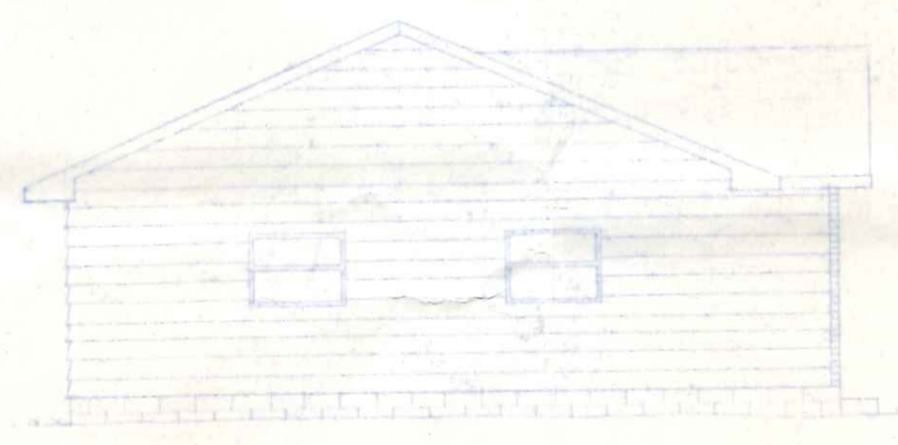

LEFT ELEVATION
1/4" = 1'-0"

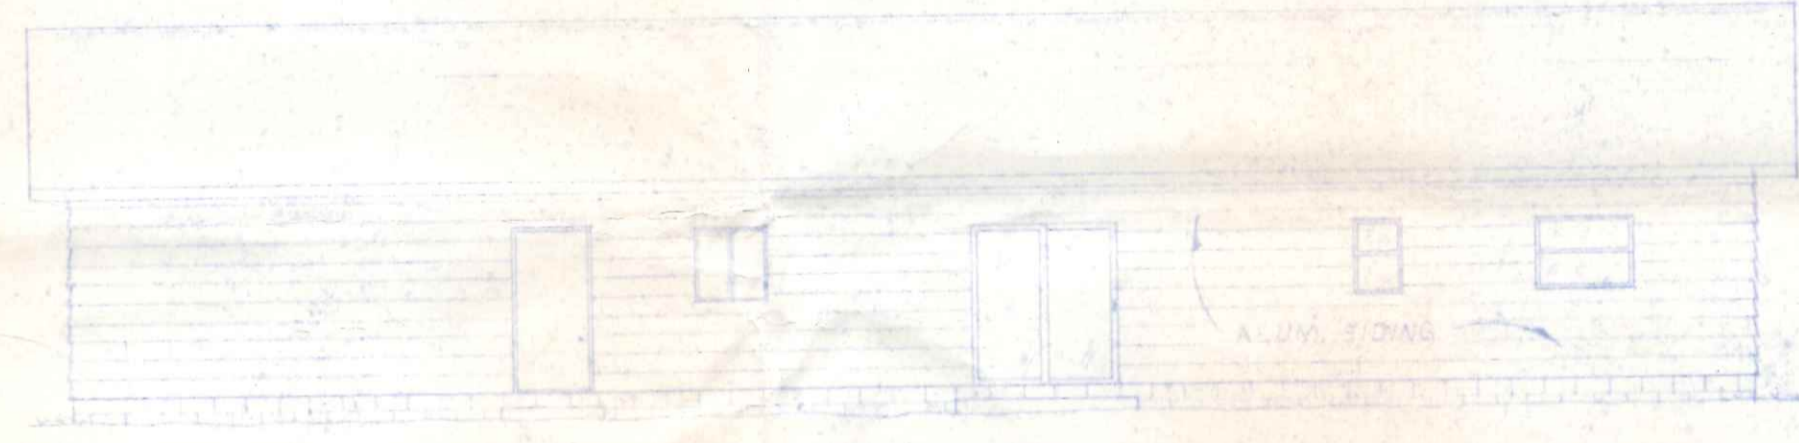

FRONT ELEVATION
1/4" = 1'-0"

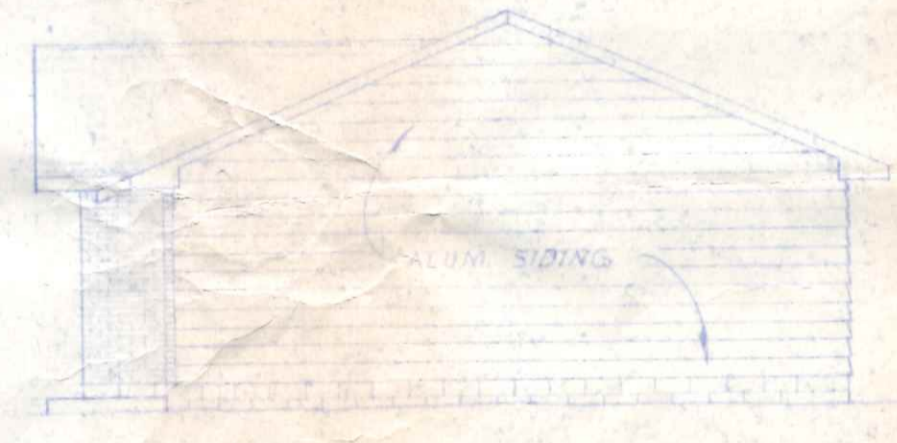

RIGHT ELEVATION
1/4" = 1'-0"

NO.	REVISION DATA	DATE	BY	APPD.

FLOYD G. BROWNE AND ASSOCIATES LIMITED
CONSULTING ENGINEER-PLANNER
MARION, OHIO

DATE 3-24-75
SCALE AS NOTED

JOB No. 9015
DWG. No. N-75001

DRAWN R. W. W.
TRACED

CHECKED APPROVED

PLAN No. 00

HOUSE PLANS
FOR
ROBERT BECK

1 OF 2