




FRONT ELEVATION
SCALE 1/4" = 1'-0"

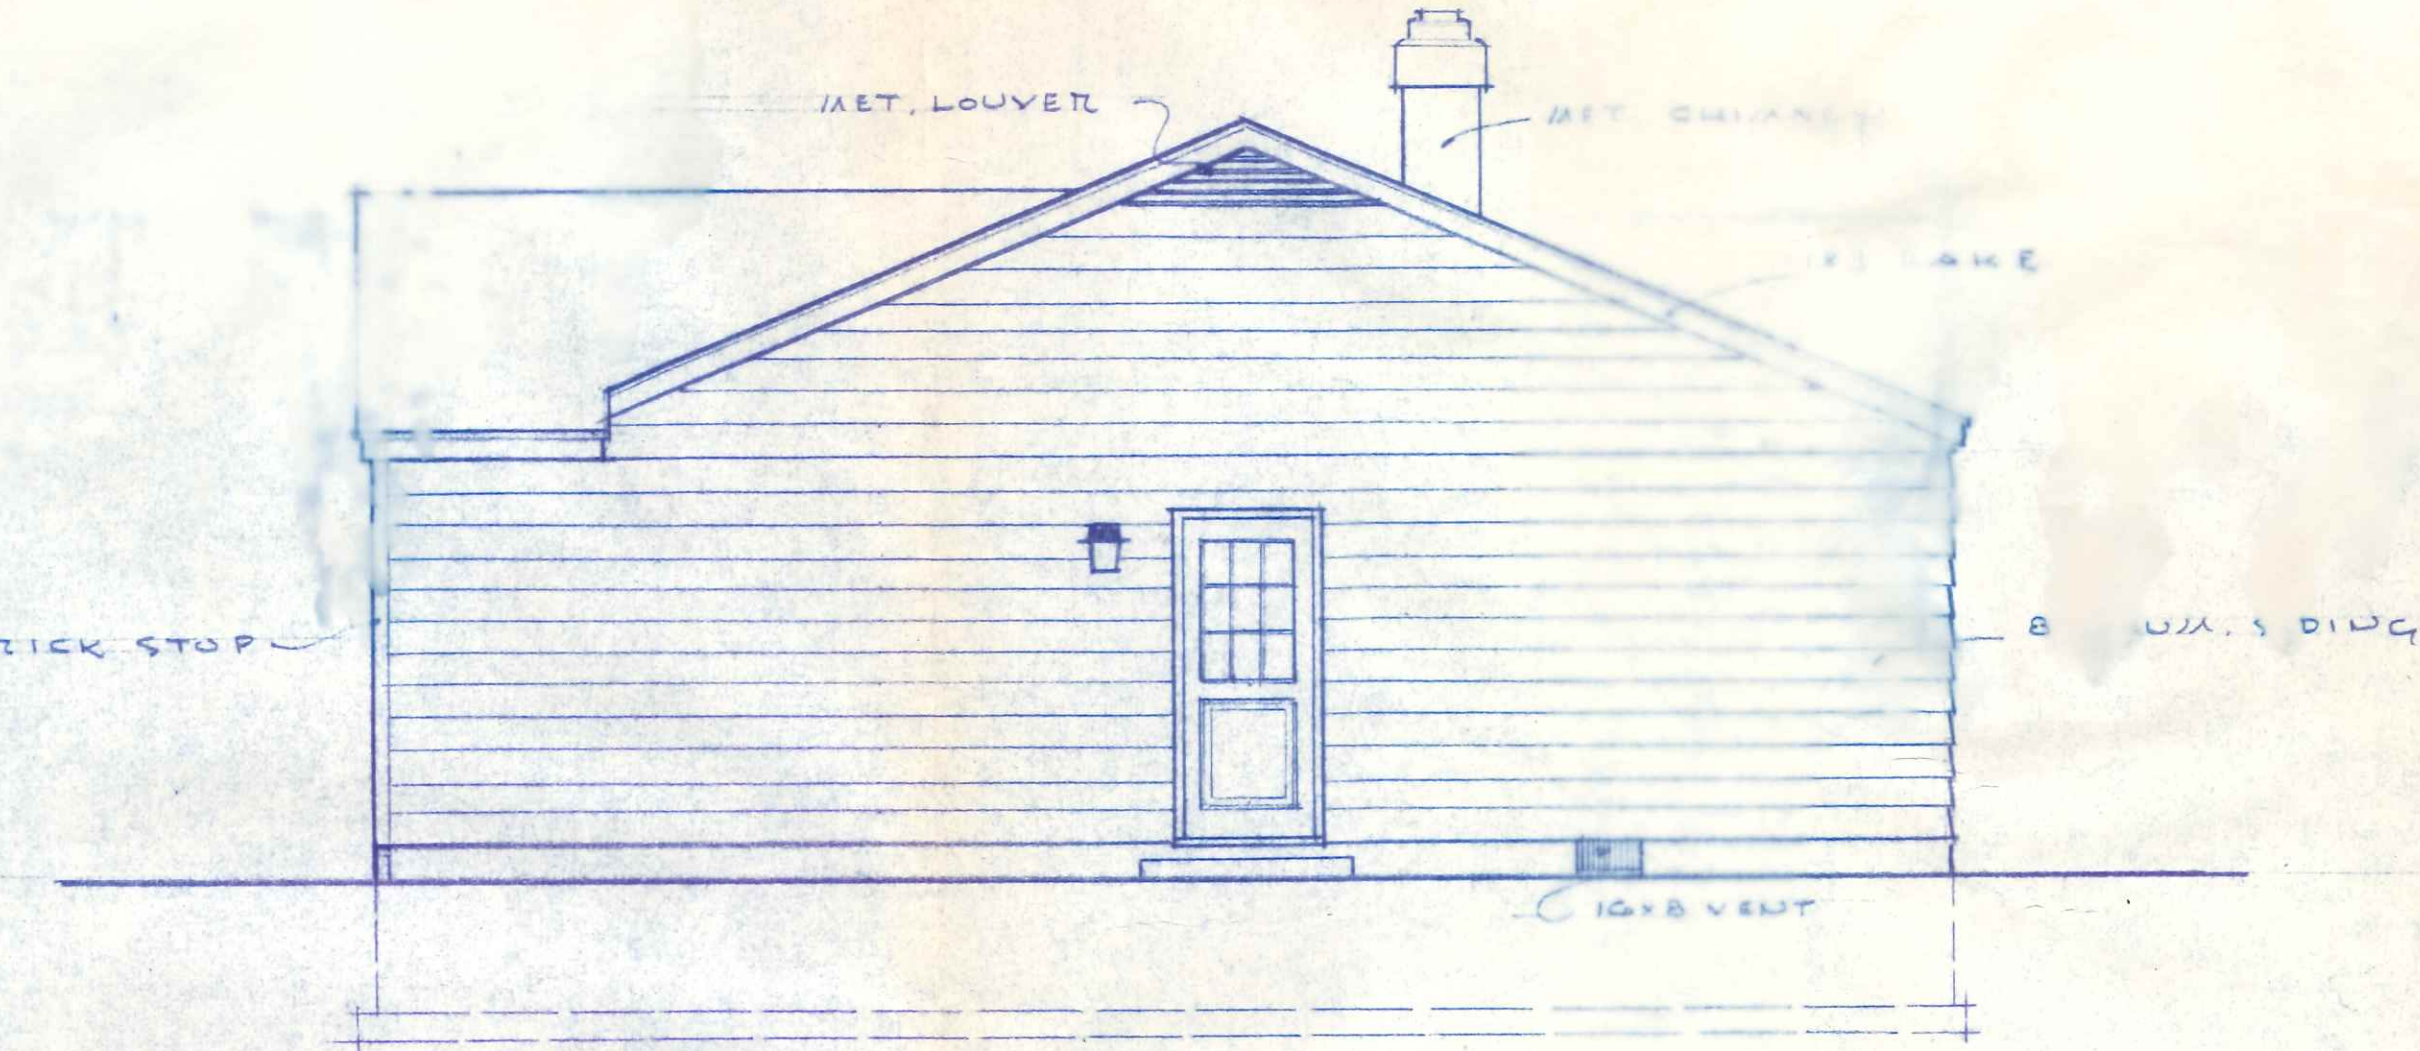


RIGHT ELEVATION

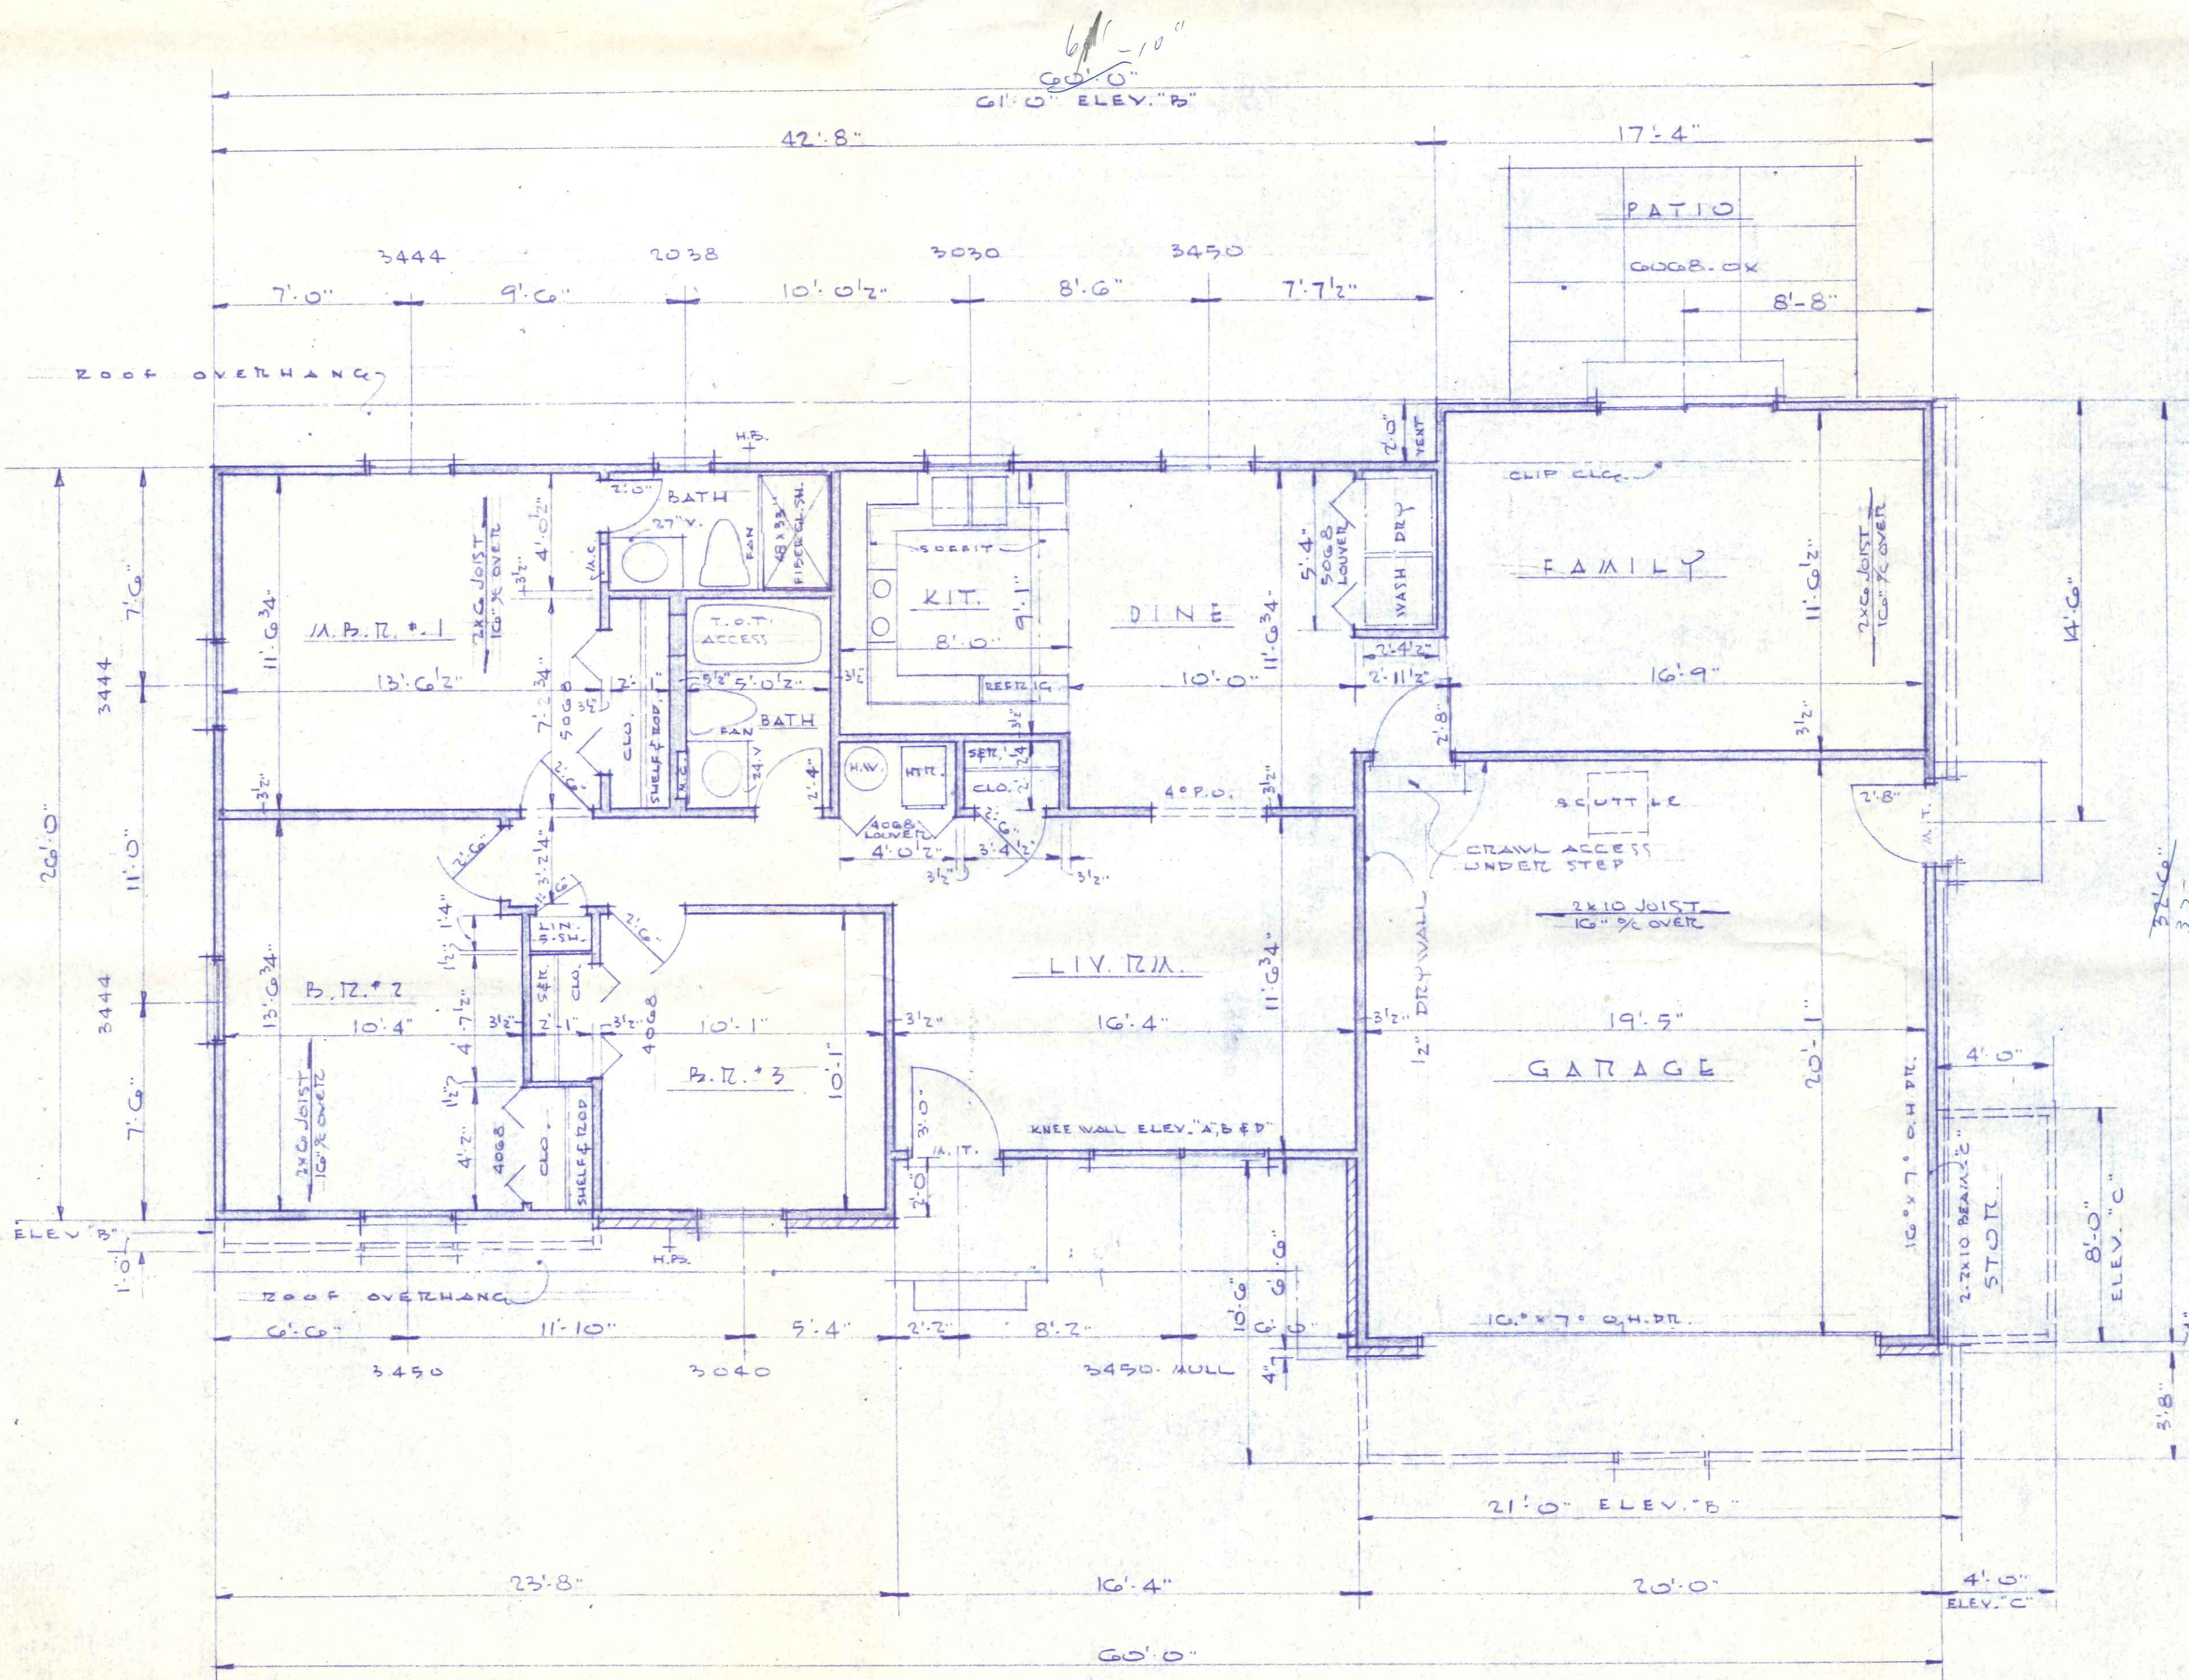

FLOOR PLAN

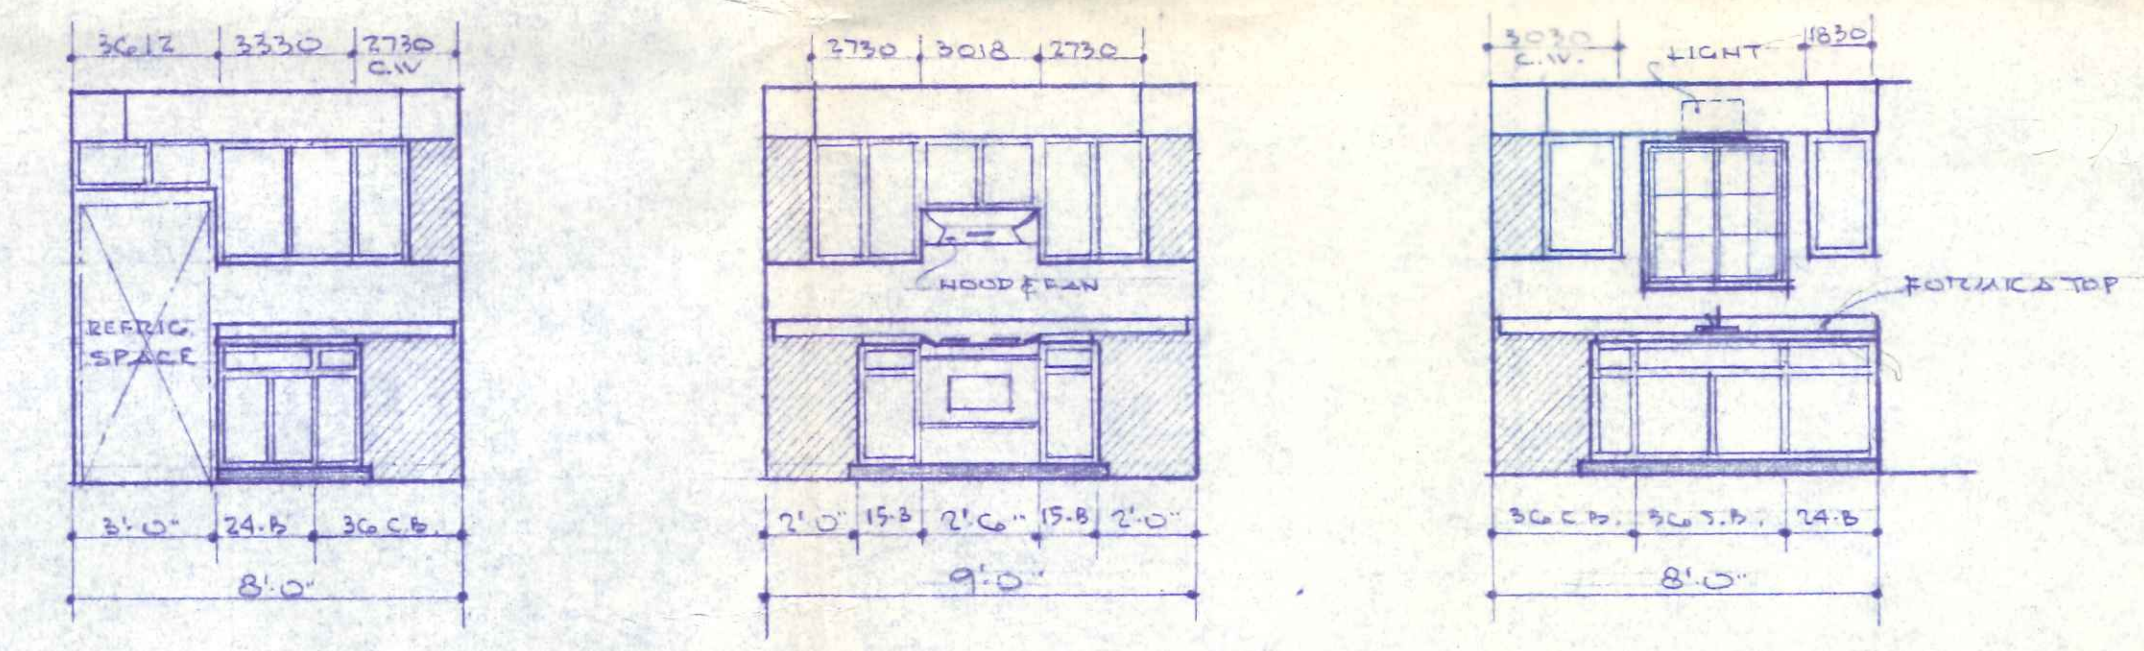

KITCHEN ELEVATION
SCALE 1/4" = 1'-0"

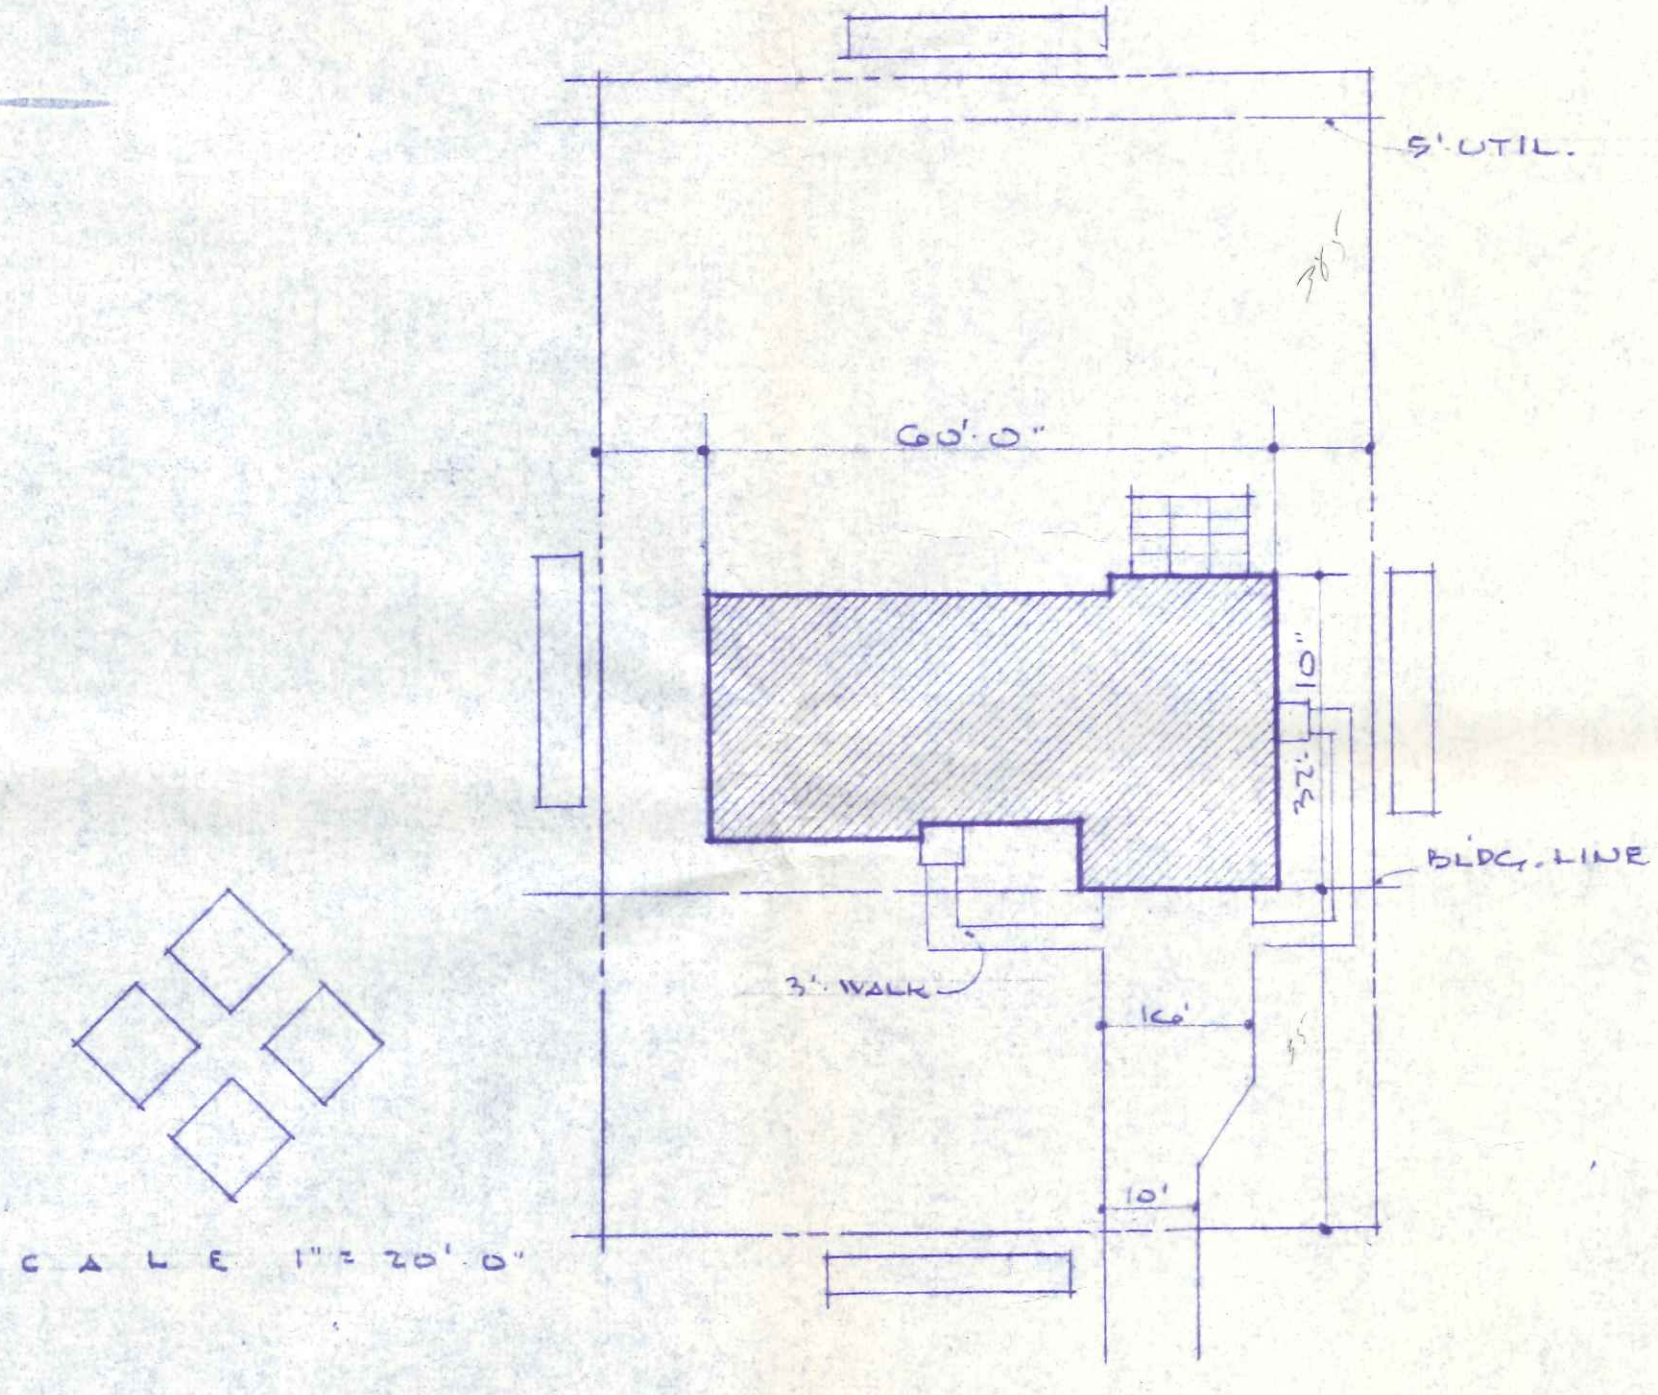




SITE PLAN

HOUSE "A & D"	1,238.58
GARAGE "	413.20
HOUSE "B"	1,203.74
GARAGE "	517.87
HOUSE "C"	1,238.58
GARAGE "	443.20

1475
Glenwood





1-3

BLUE RIDGE HOMES INC.		
SCALE: 1/4" = 1'-0"	APPROVED BY:	DRAWN BY: E.H.
DATE: 12-28-72		REVISED
HOME PLANNING SERVICE		
	DRAWING NUMBER	2512

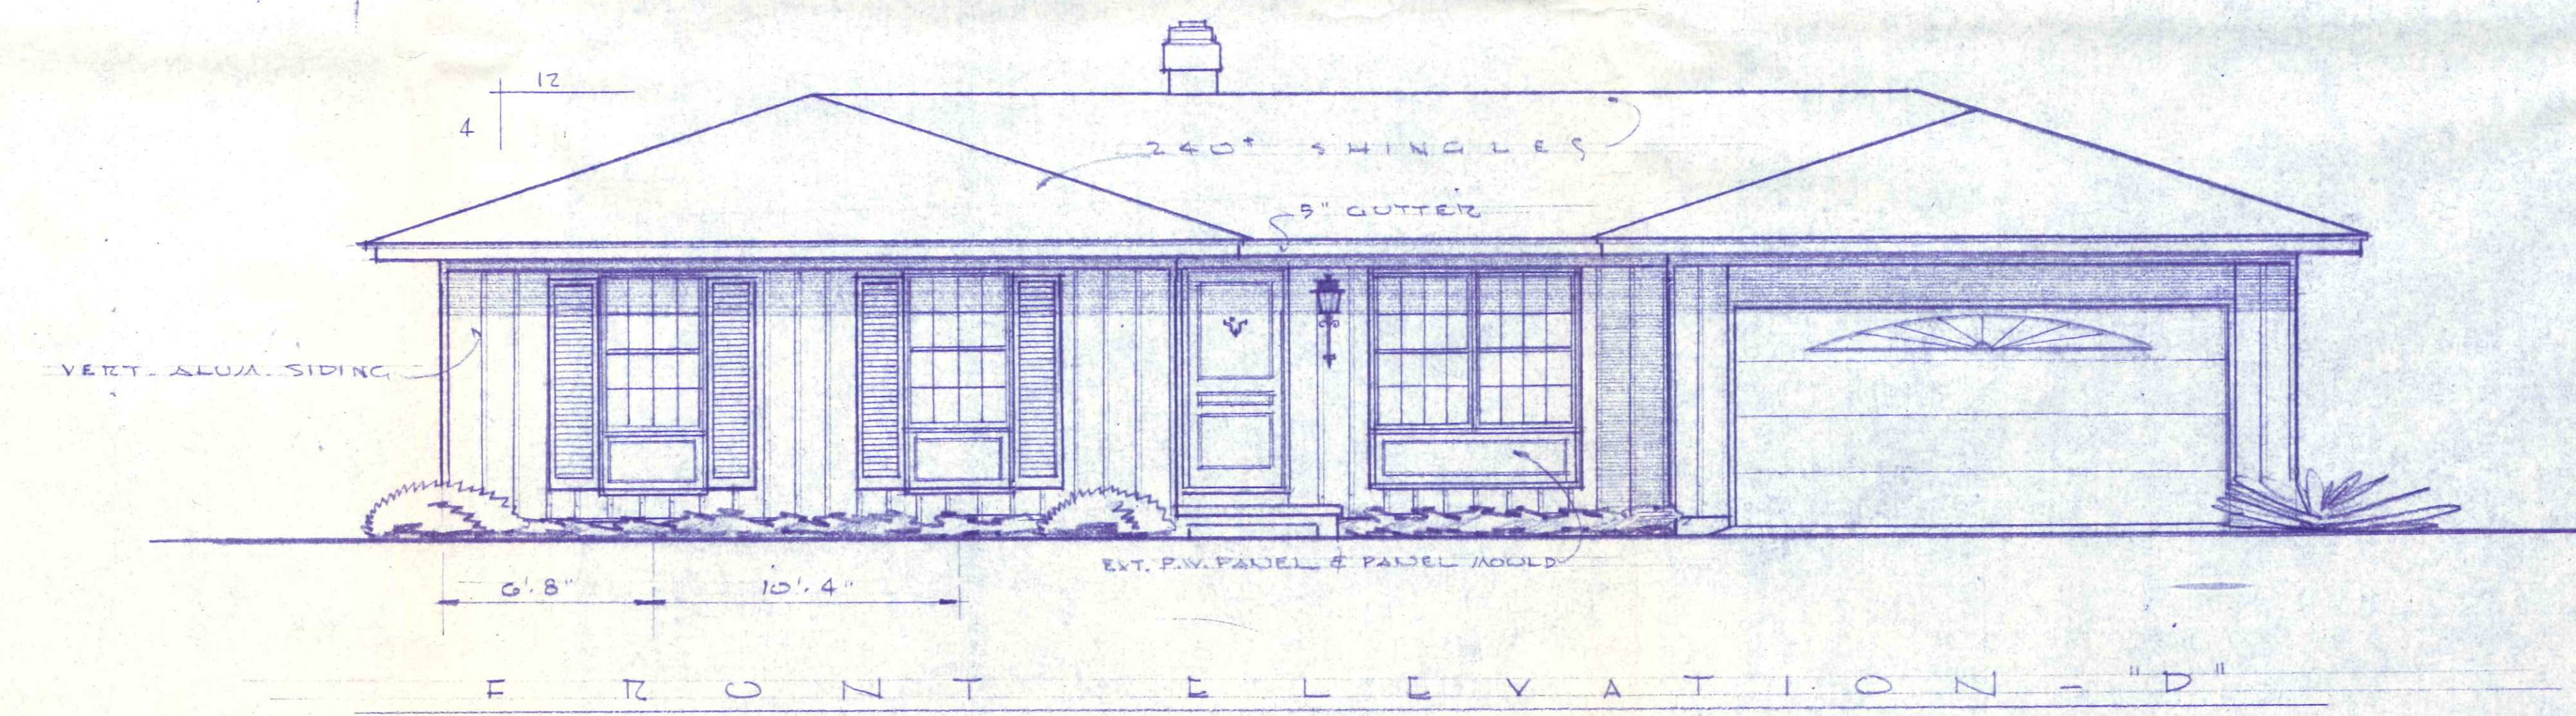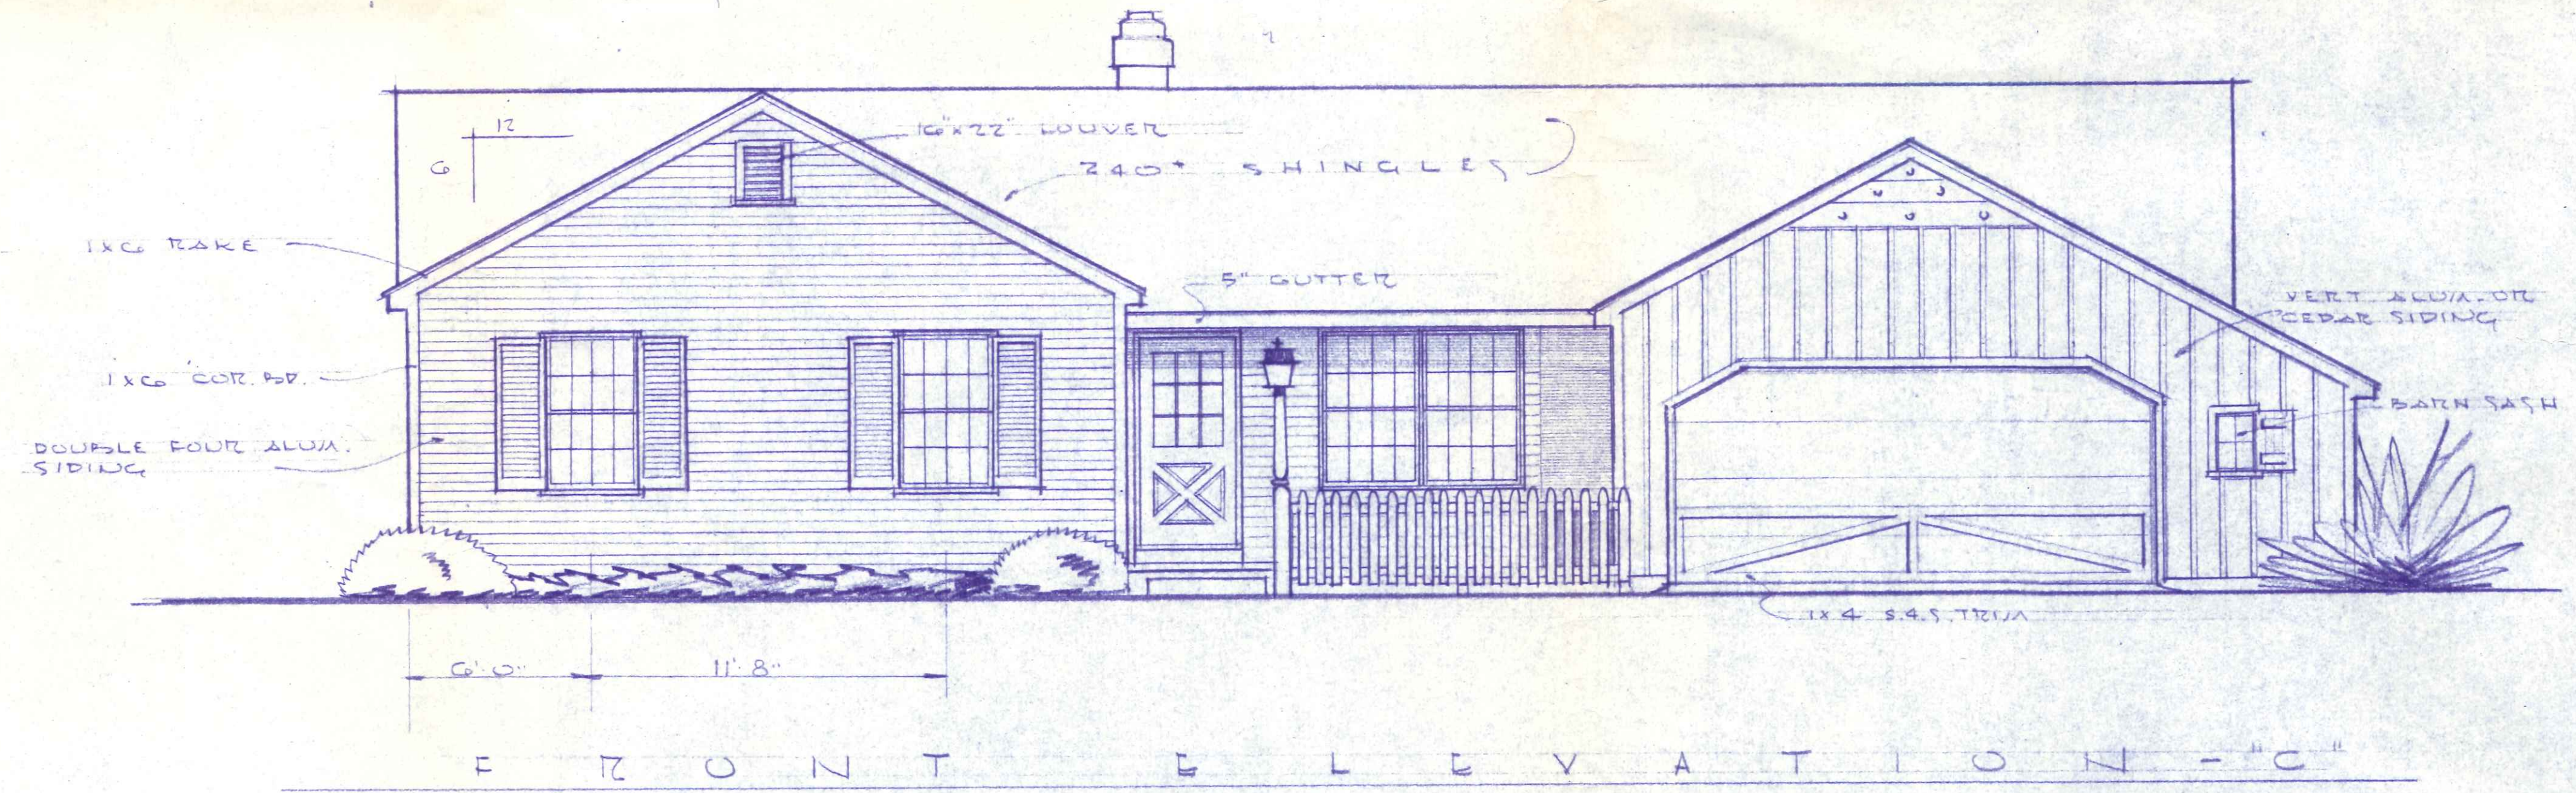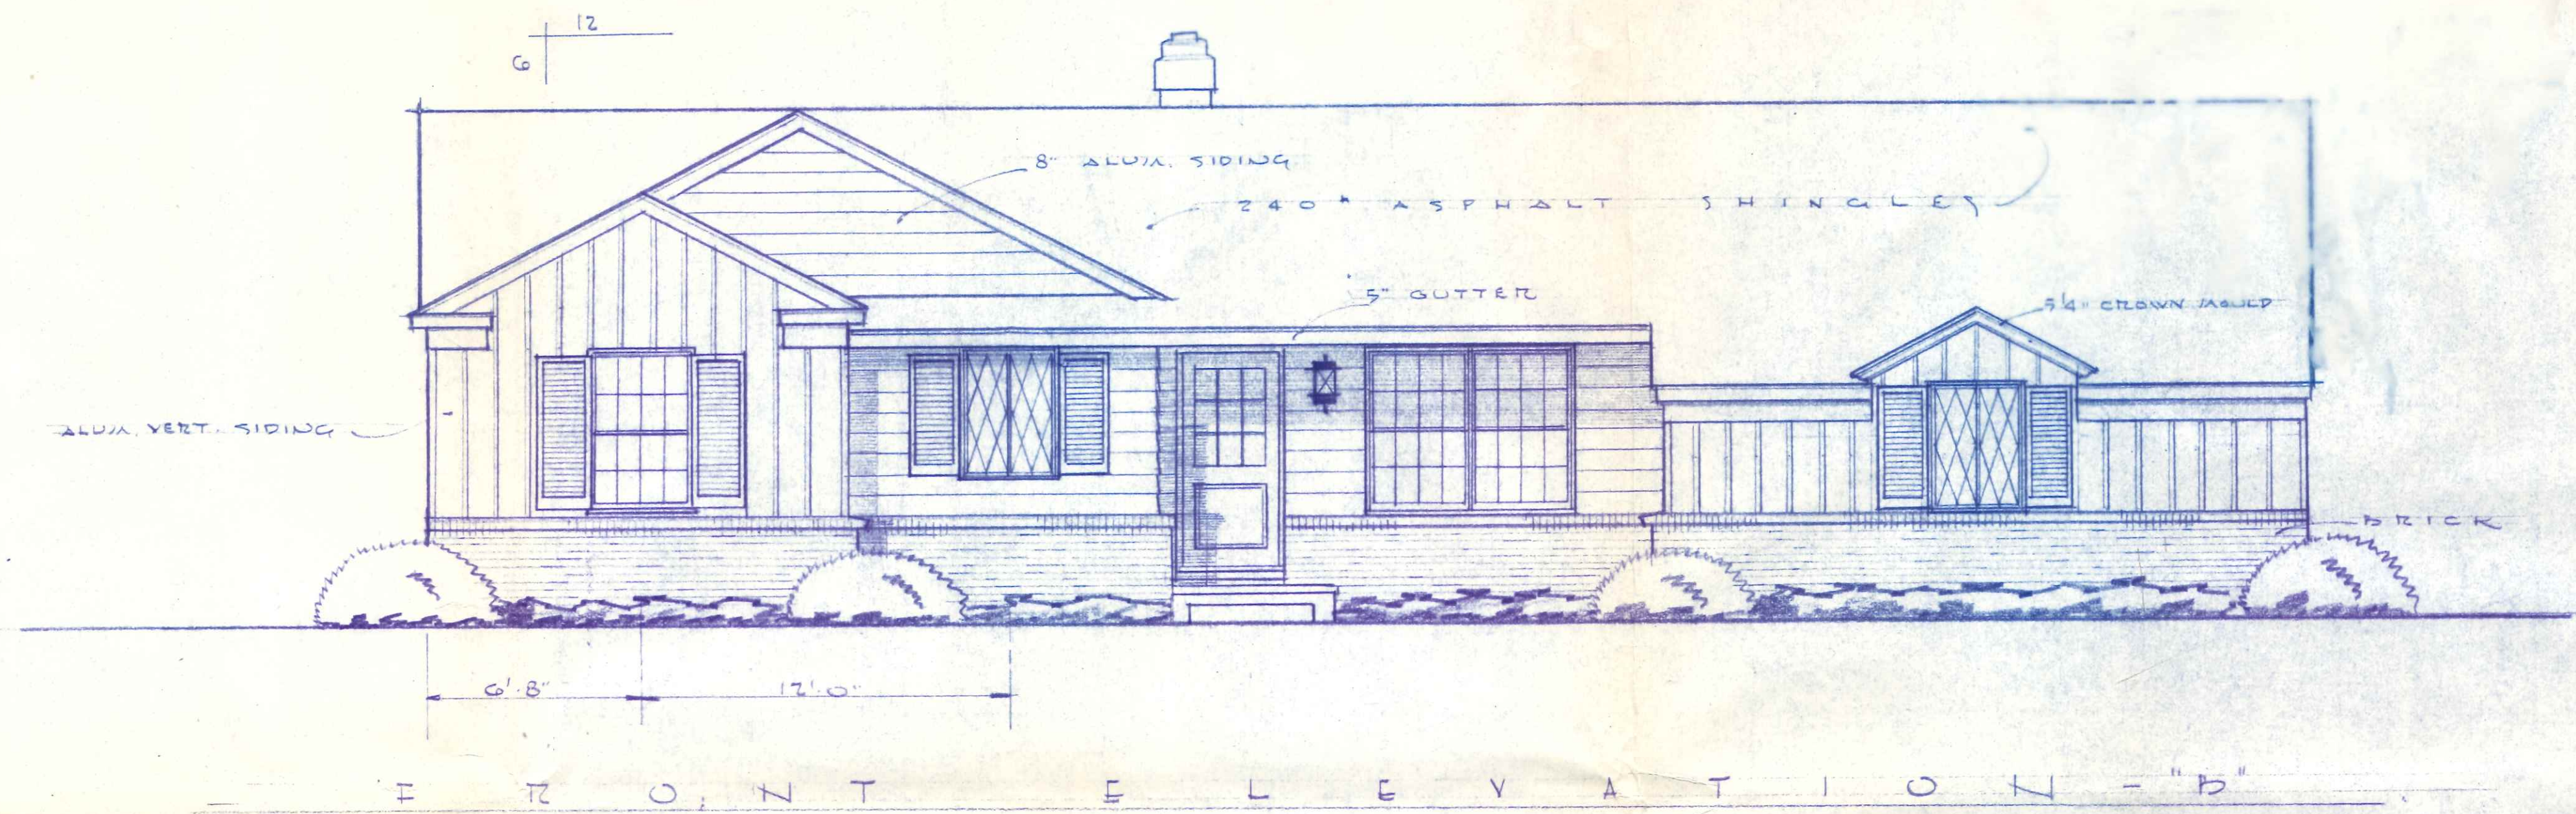

2-3

BLUE RIDGE HOMES, INC.		
SCALE: 1/4" = 1'-0"	APPROVED BY:	DRAWN BY: E.L.L.
DATE: 12-28-72		REVISED:
HOME PLANNING SERVICE		
	H.P.S.	DRAWING NUMBER: 2512

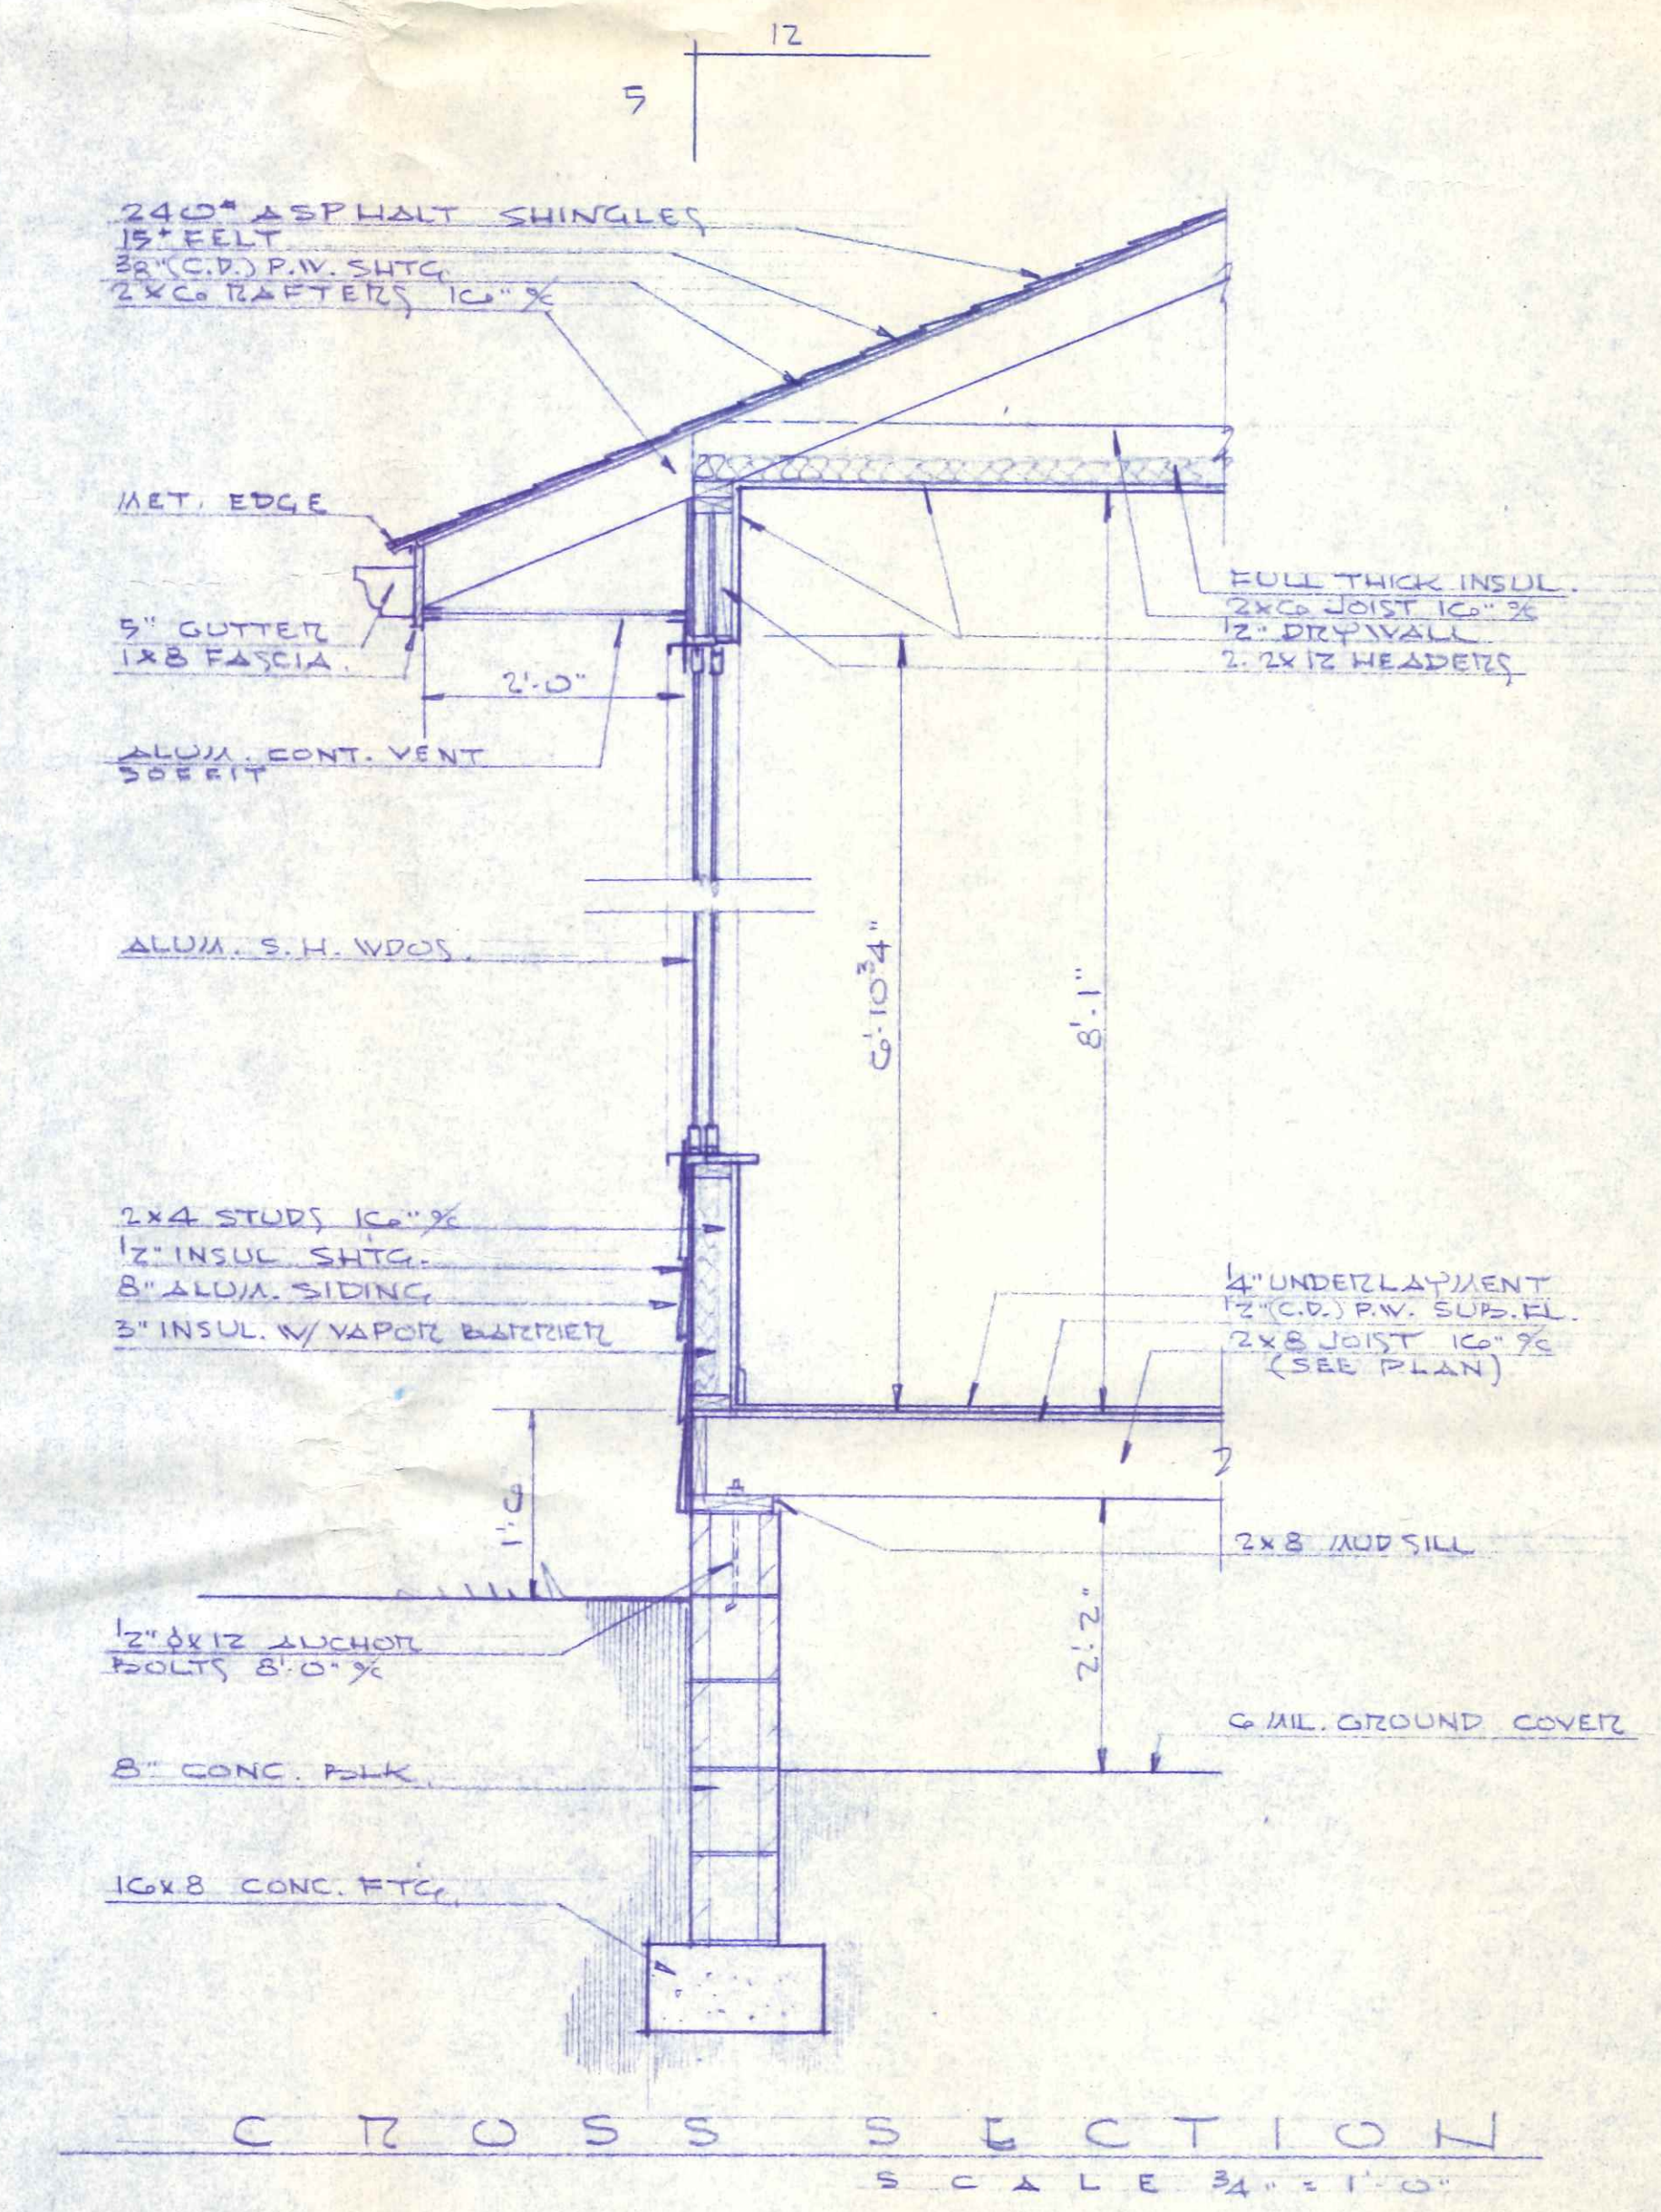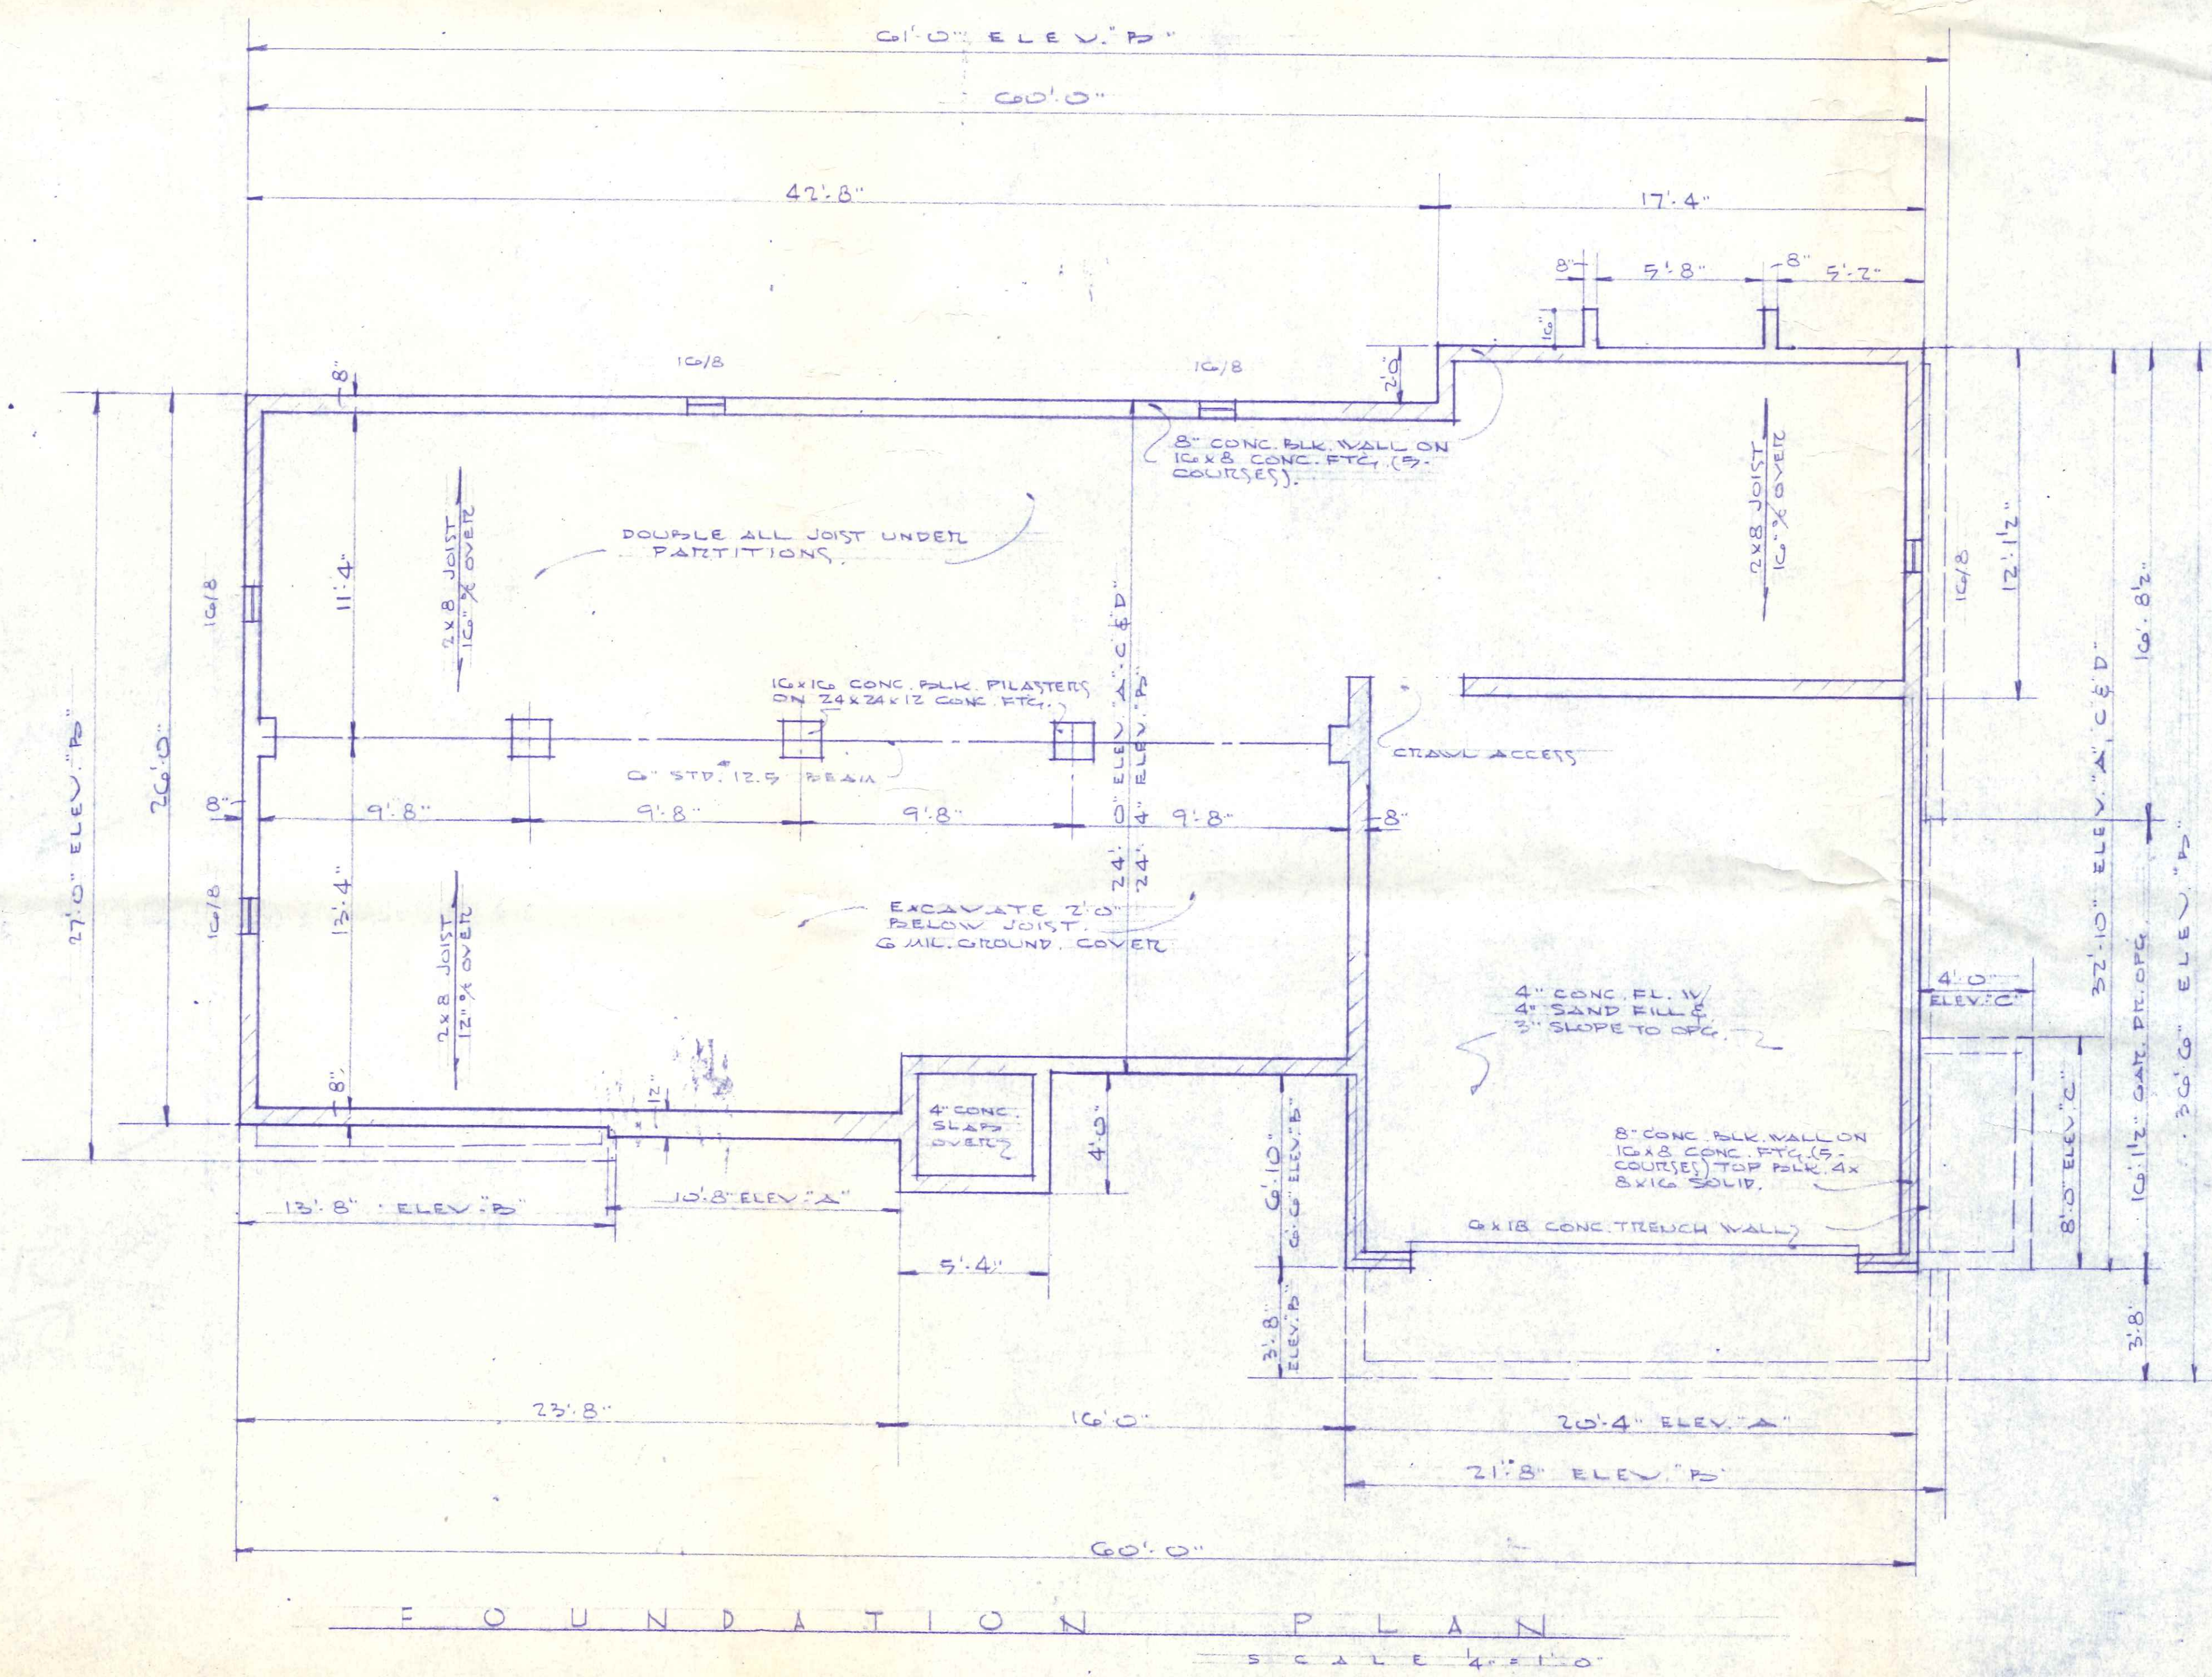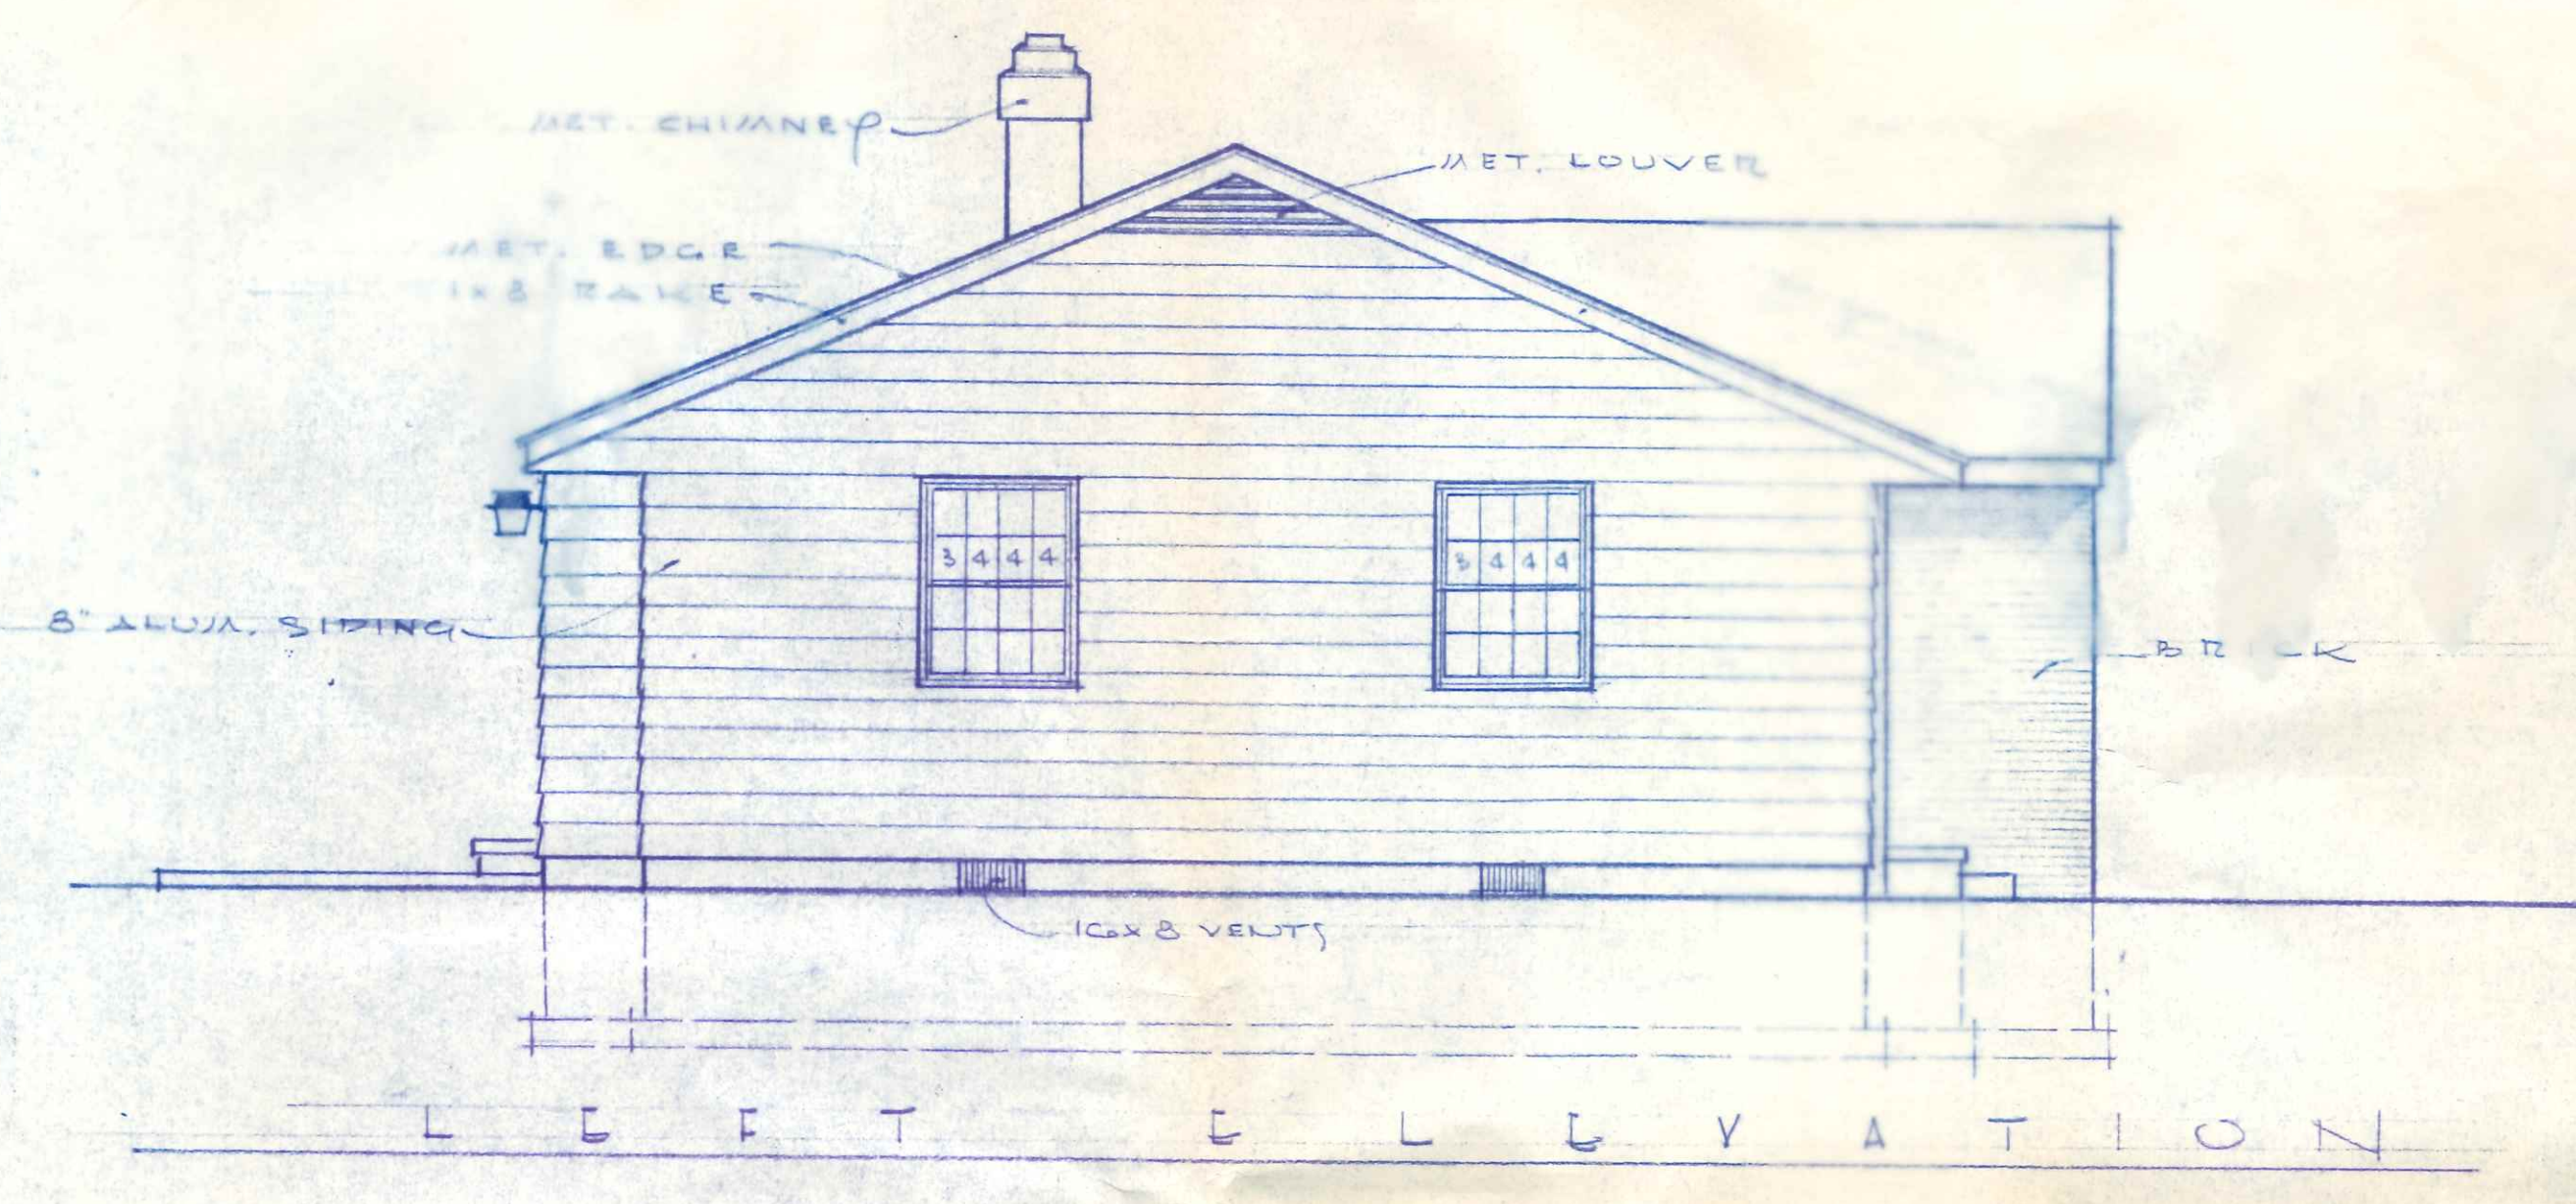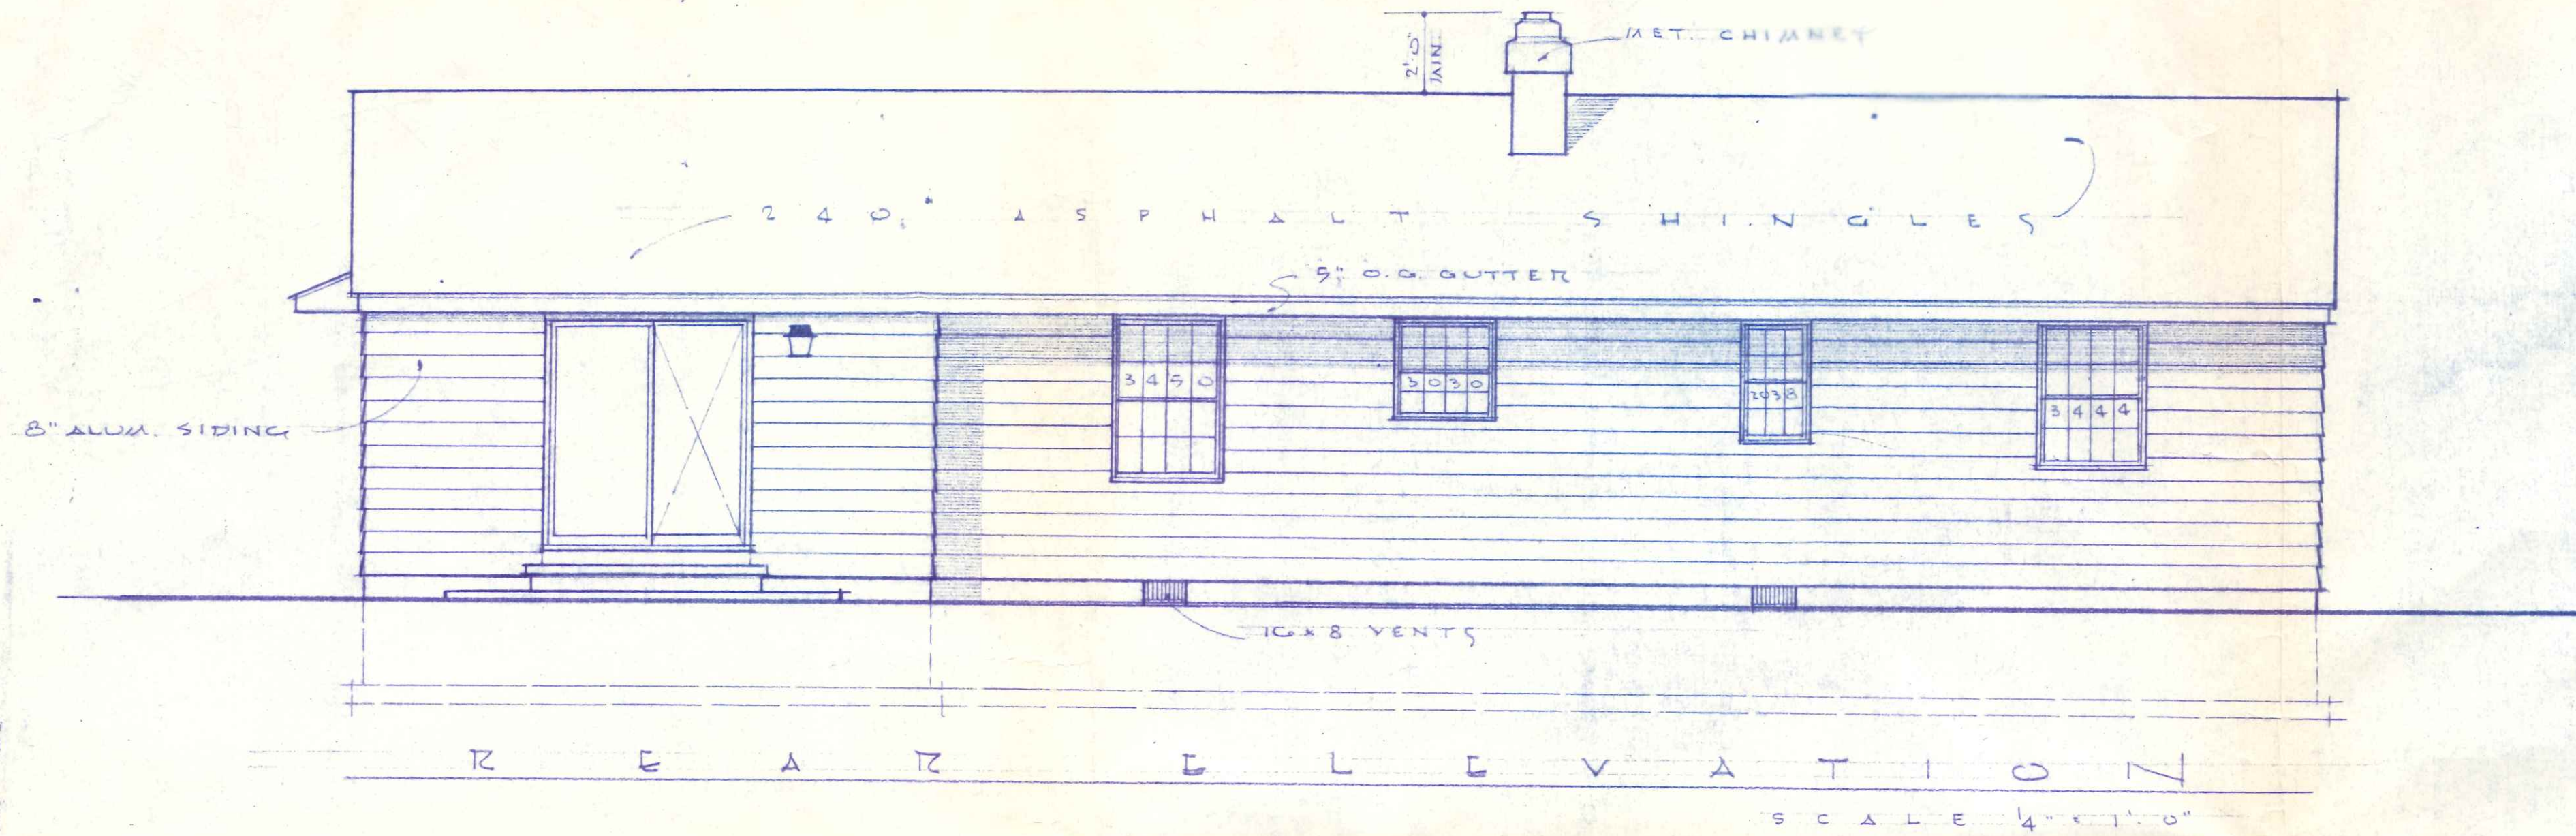

3-3

BLUE RIDGE HOMES INC.		
SCALE: AS NOTED	APPROVED BY:	DRAWN BY: E.H.
DATE: 12-28-76		REVISED
HOME PLANNING SERVICE		
	DRAWING NUMBER	2512
	H.P.S.	

NOTED ON NO. 1000H CLEARPRINT