


VICINITY MAP

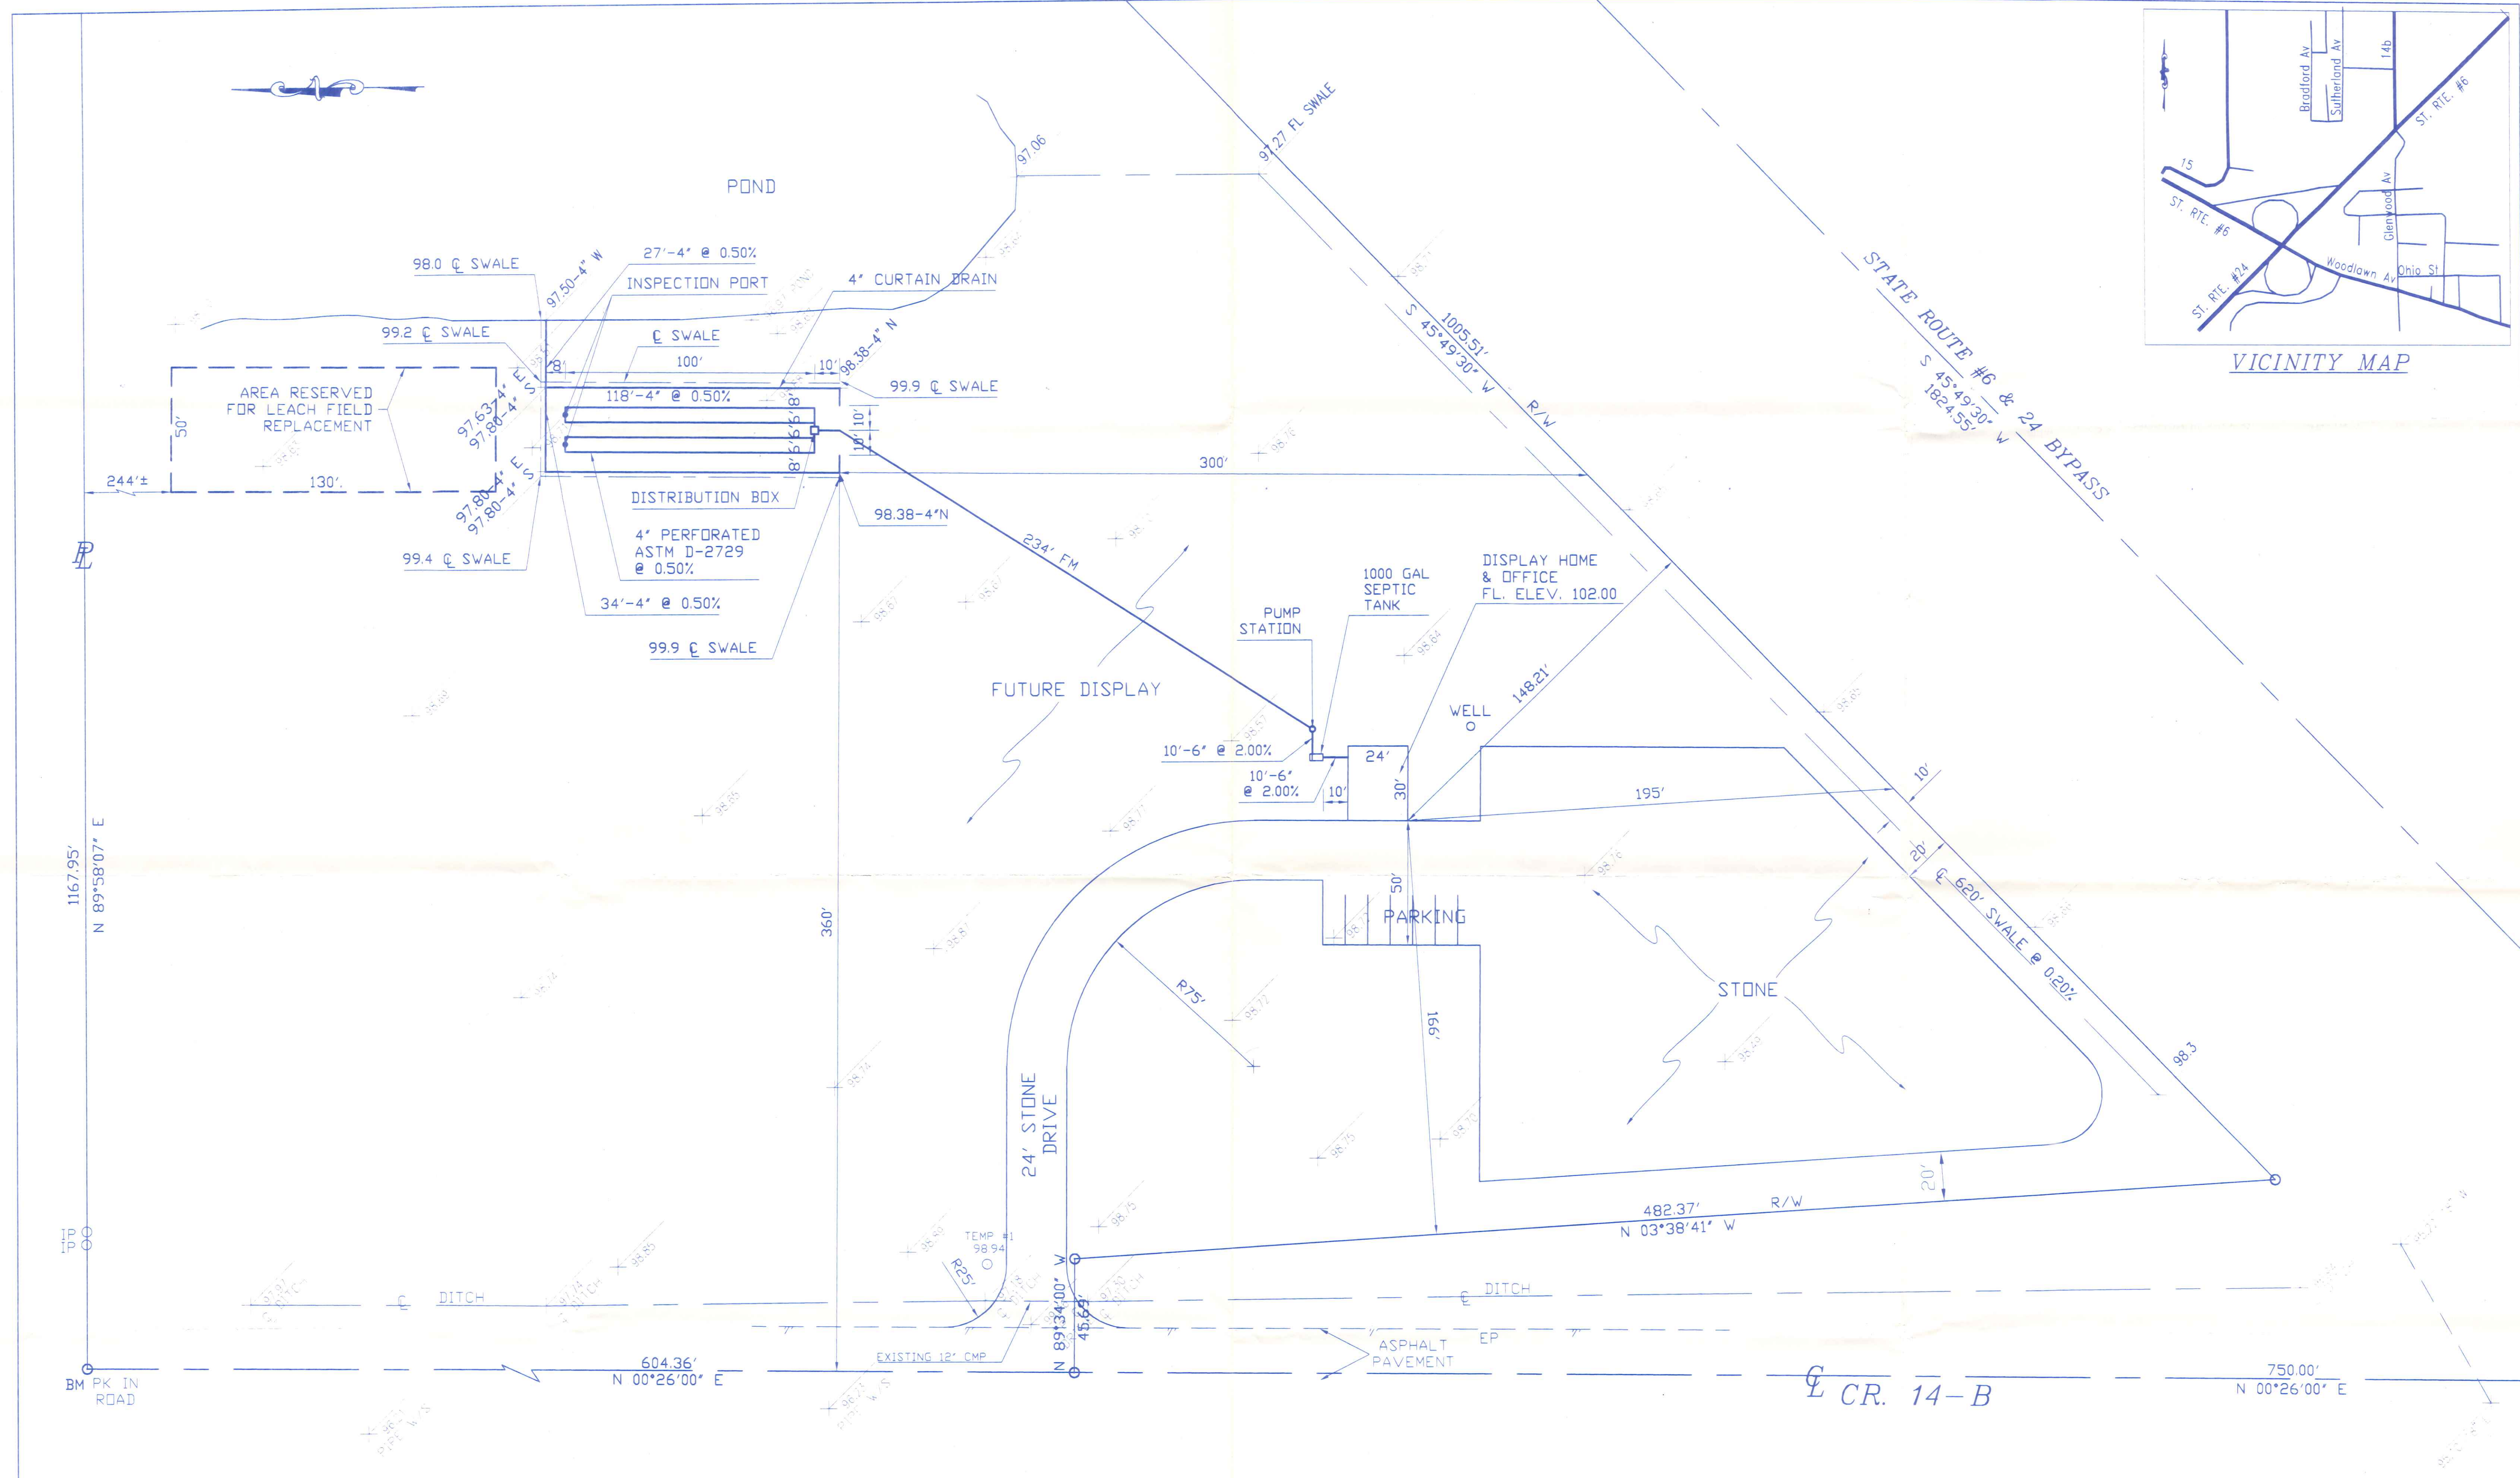

SITE PLAN
SCALE: 1"=30'

BM
PK IN ROAD
@ NORTH E
ELEV. 100.00

MFD. HOMES UNLIMITED SEWAGE PLAN NAPOLEON, OH		
DRAINAGE PLAN		
SCALE: 1"=30'	DATE: 9-18-2002	DWN. BY: LMM
BRYAN ENGINEERING & SURVEYING ANTHONY H. HOEFFEL 128 S. LYNN ST., BRYAN, OH 43506 1-419-636-2060		
		1/?

1500
Glenwood

C:\AR\2002\1188101.mxd - Home\Bryans\mxd\1188101.dwg, 9/18/02, 1:58:45 PM, 1500 Glenwood