




ALTERNATE CONCRETE SLAB CONSTRUCTION DETAIL  
SCALE: 3/4"=1'-0"

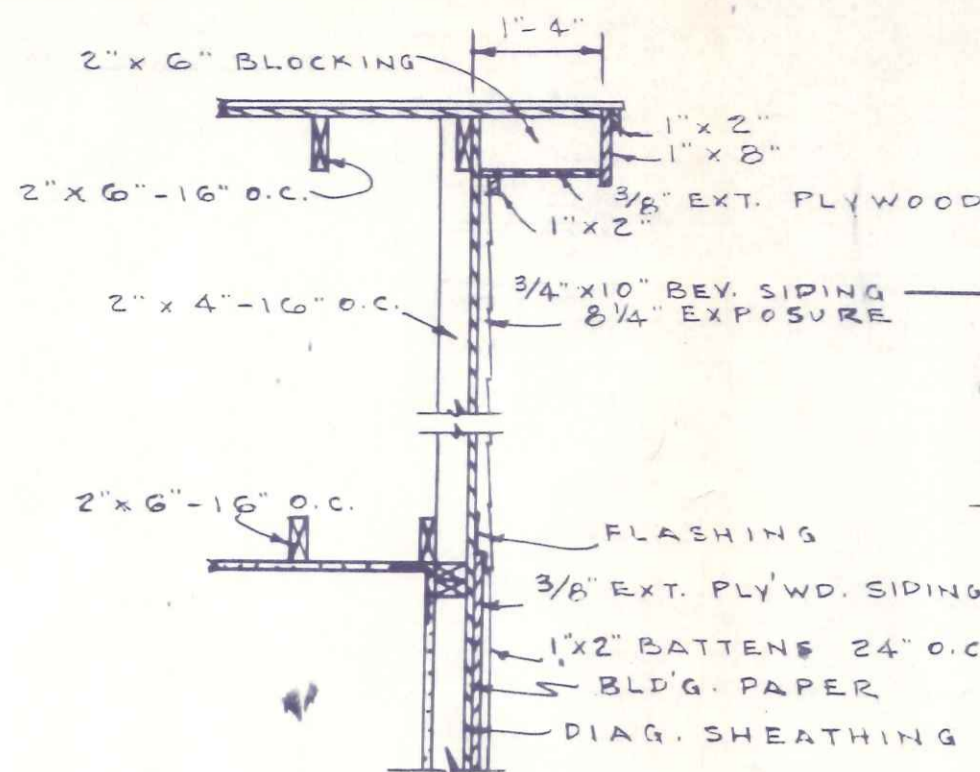


RAKE DETAIL  
SCALE: 1/2"=1'-0"

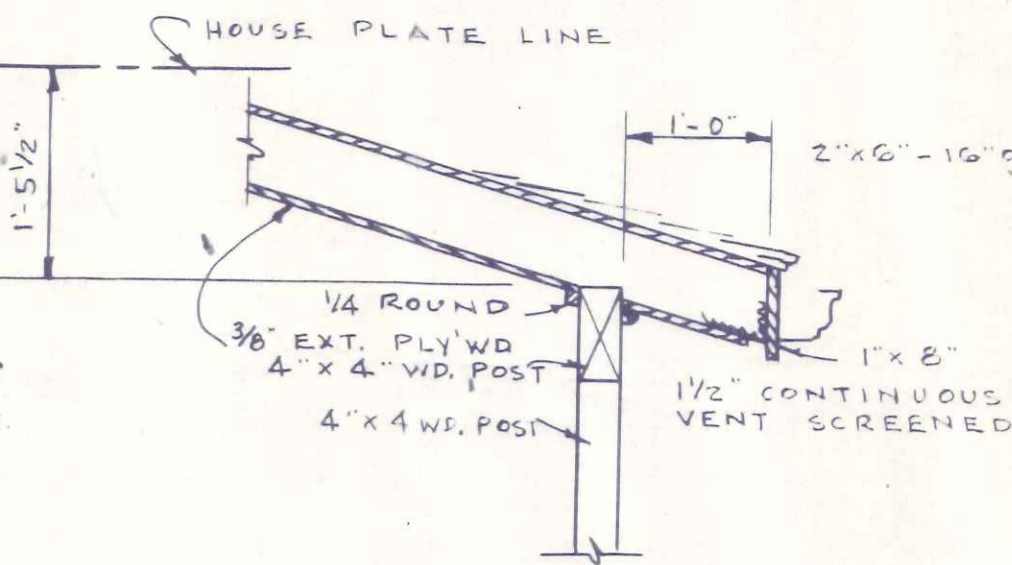


PORCH SECTION  
SCALE: 3/4"=1'-0"

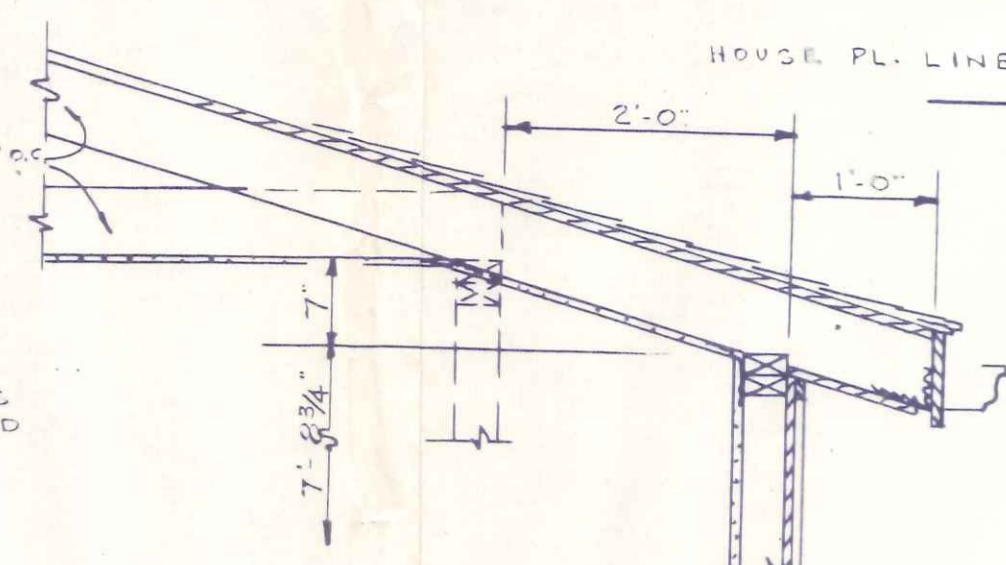

SECTION @ "X"  
SCALE: 3/4"=1'-0"

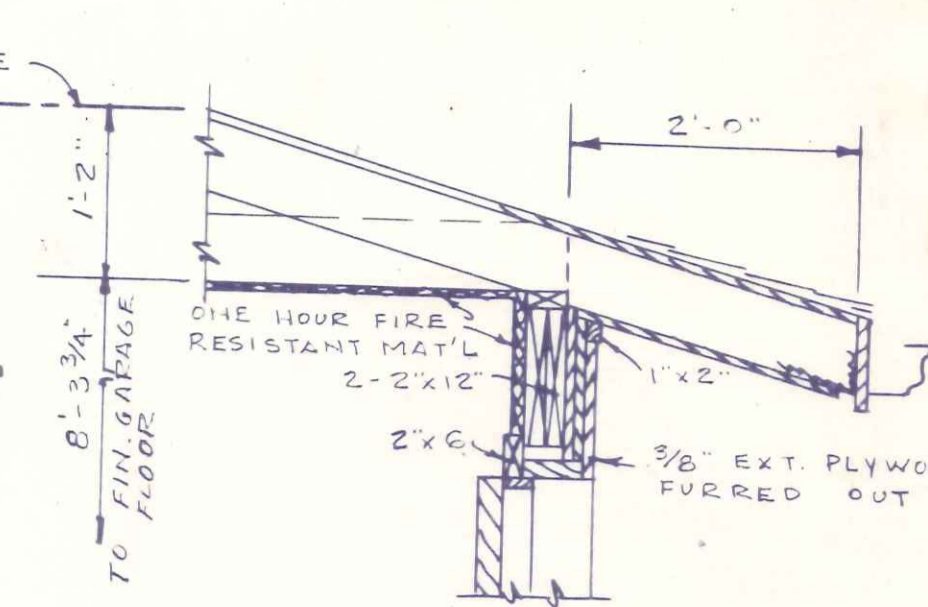


SECTION @ "A"  
SCALE: 3/4"=1'-0"

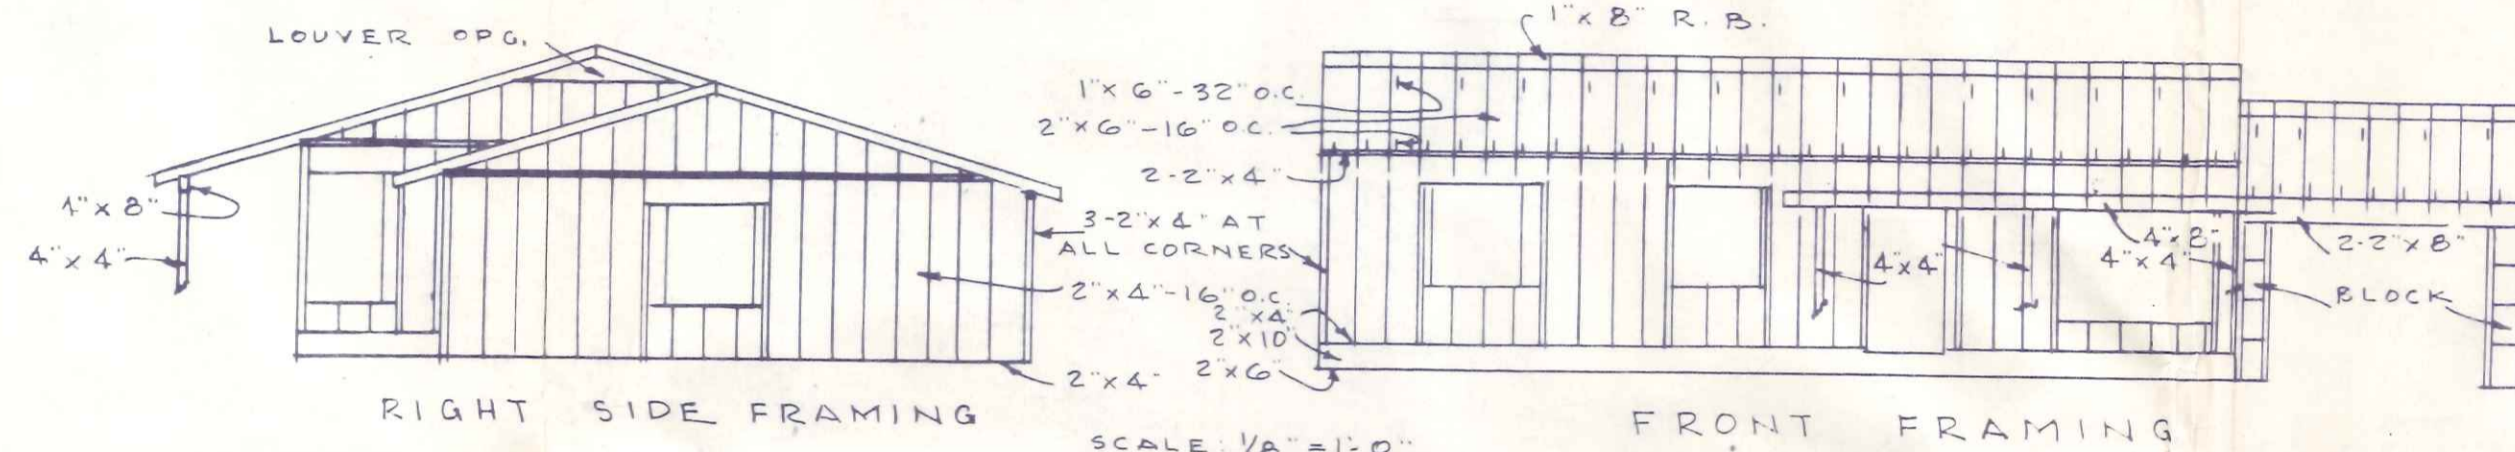


RIGHT SIDE FRAMING  
SCALE: 1/8"=1'-0"

FRONT FRAMING  
SCALE: 1/8"=1'-0"

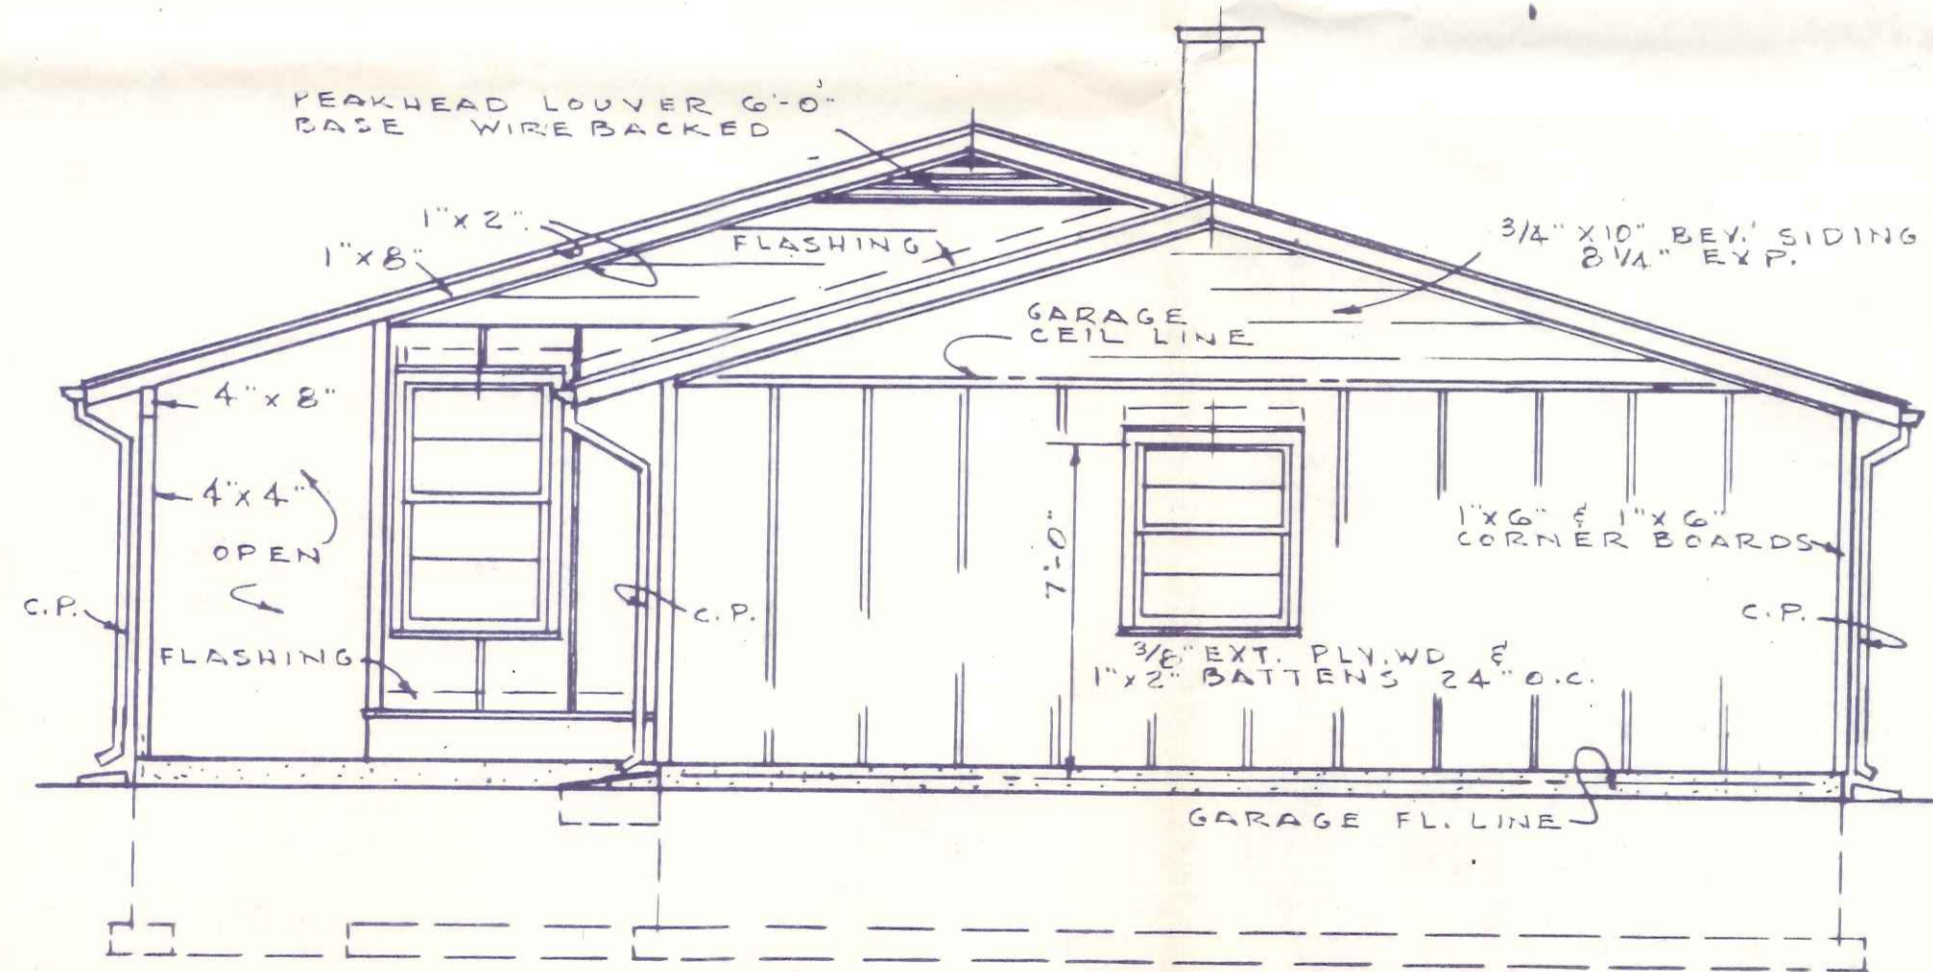


RIGHT SIDE ELEVATION

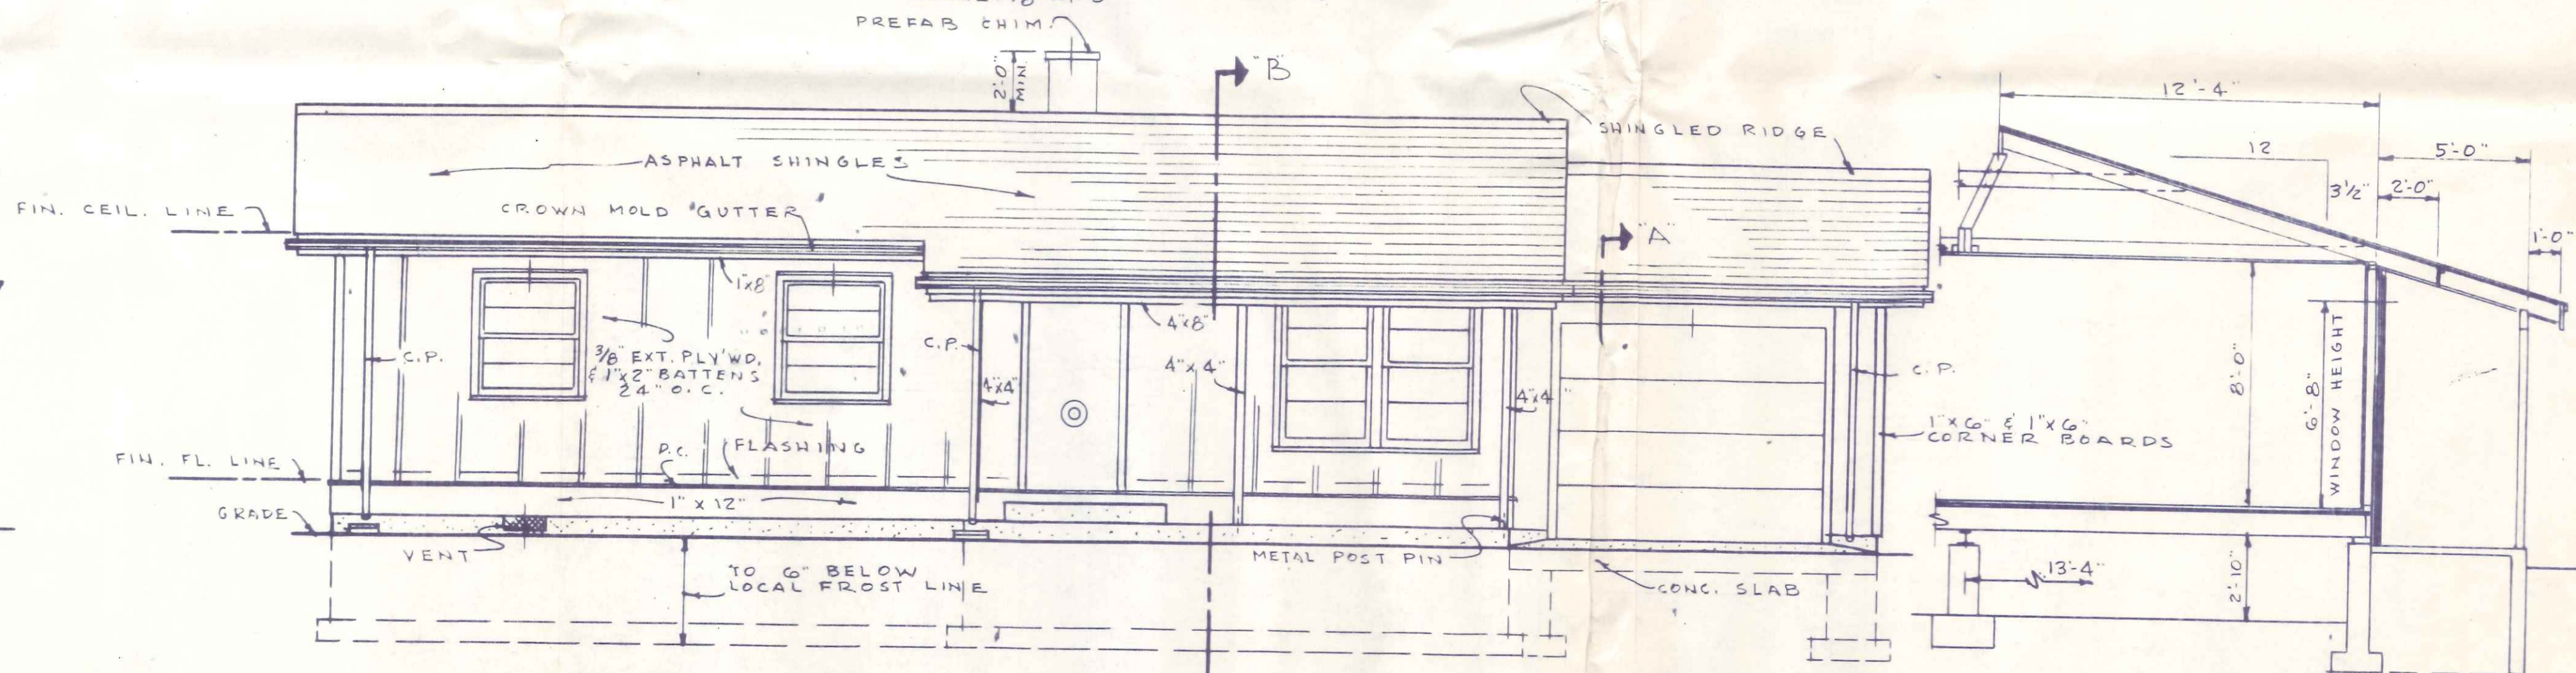

SCALE: 1/4"=1'-0"

FRONT ELEVATION

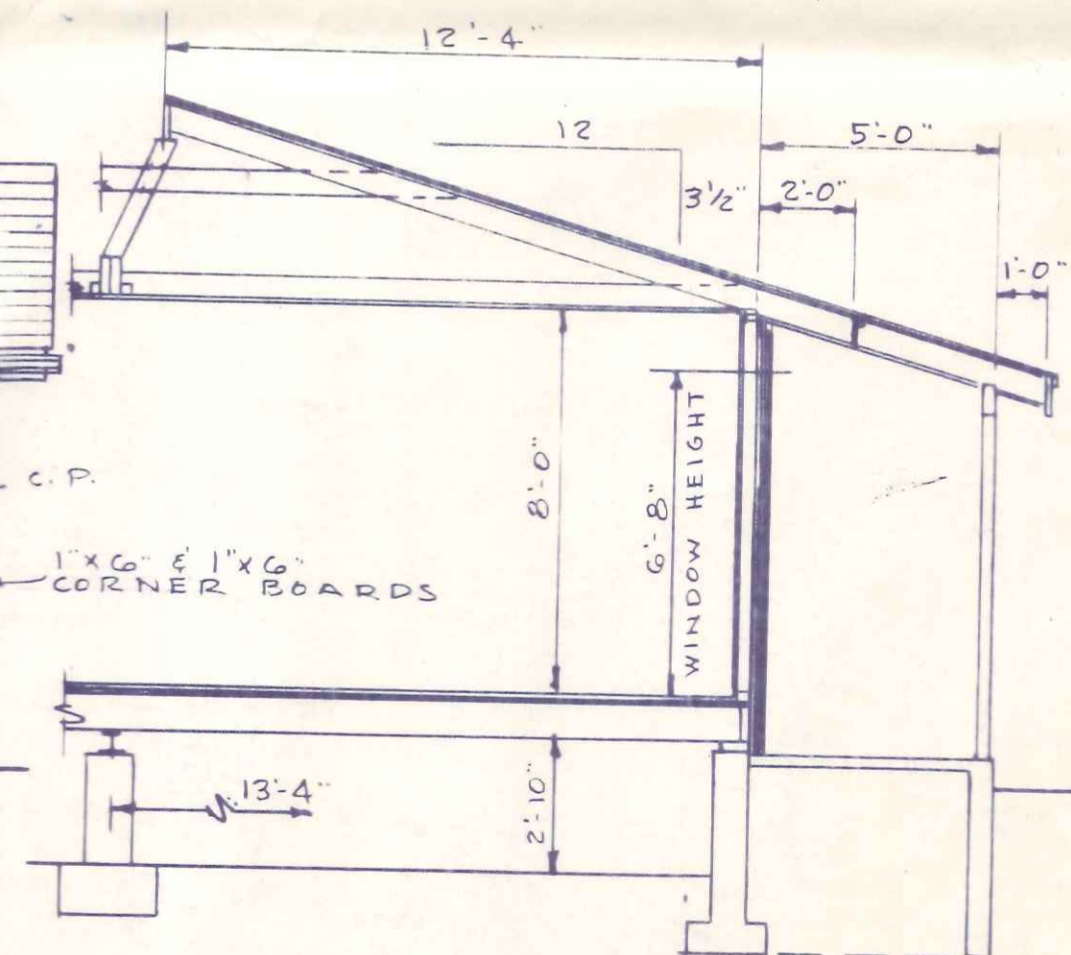

SECTION @ "B-B"


886 W. Graceway






**GENERAL NOTES**  
 CONFORM TO ALL DIMENSIONS INDICATED UPON THE PLANS IN PREFERENCE TO MEASUREMENTS SCALED FROM BLUEPRINT PLANS ON THE JOB.  
 THE HEATING CONTRACTOR MAY INDICATE UPON THE PLANS THE TYPE OF HEATING SYSTEM TO BE USED.  
 DETERMINE THE EXACT CABINET SIZES ON THE JOB AFTER WALL FINISH HAS BEEN APPLIED.  
 PROVIDE CHECK RAIL WINDOWS WITH SASH BALANCES.


NO. REQ.	WIRING SYMBOLS
2	PUSH BUTTON
1	SPECIAL PURPOSE OUTLET
1	CHIMES
1	FAN
1	TELEPHONE
1	TRANSFORMER
2	DUPLEX CONVENIENCE-OUTLET
4	DROP CORD
9	CEILING OUTLET
10	SINGLE SWITCH
8	THREE WAY SWITCH
1	RANGE OUTLET
2	WEATHER PROOF CONY. OUTLET
2	WALL BRACKET

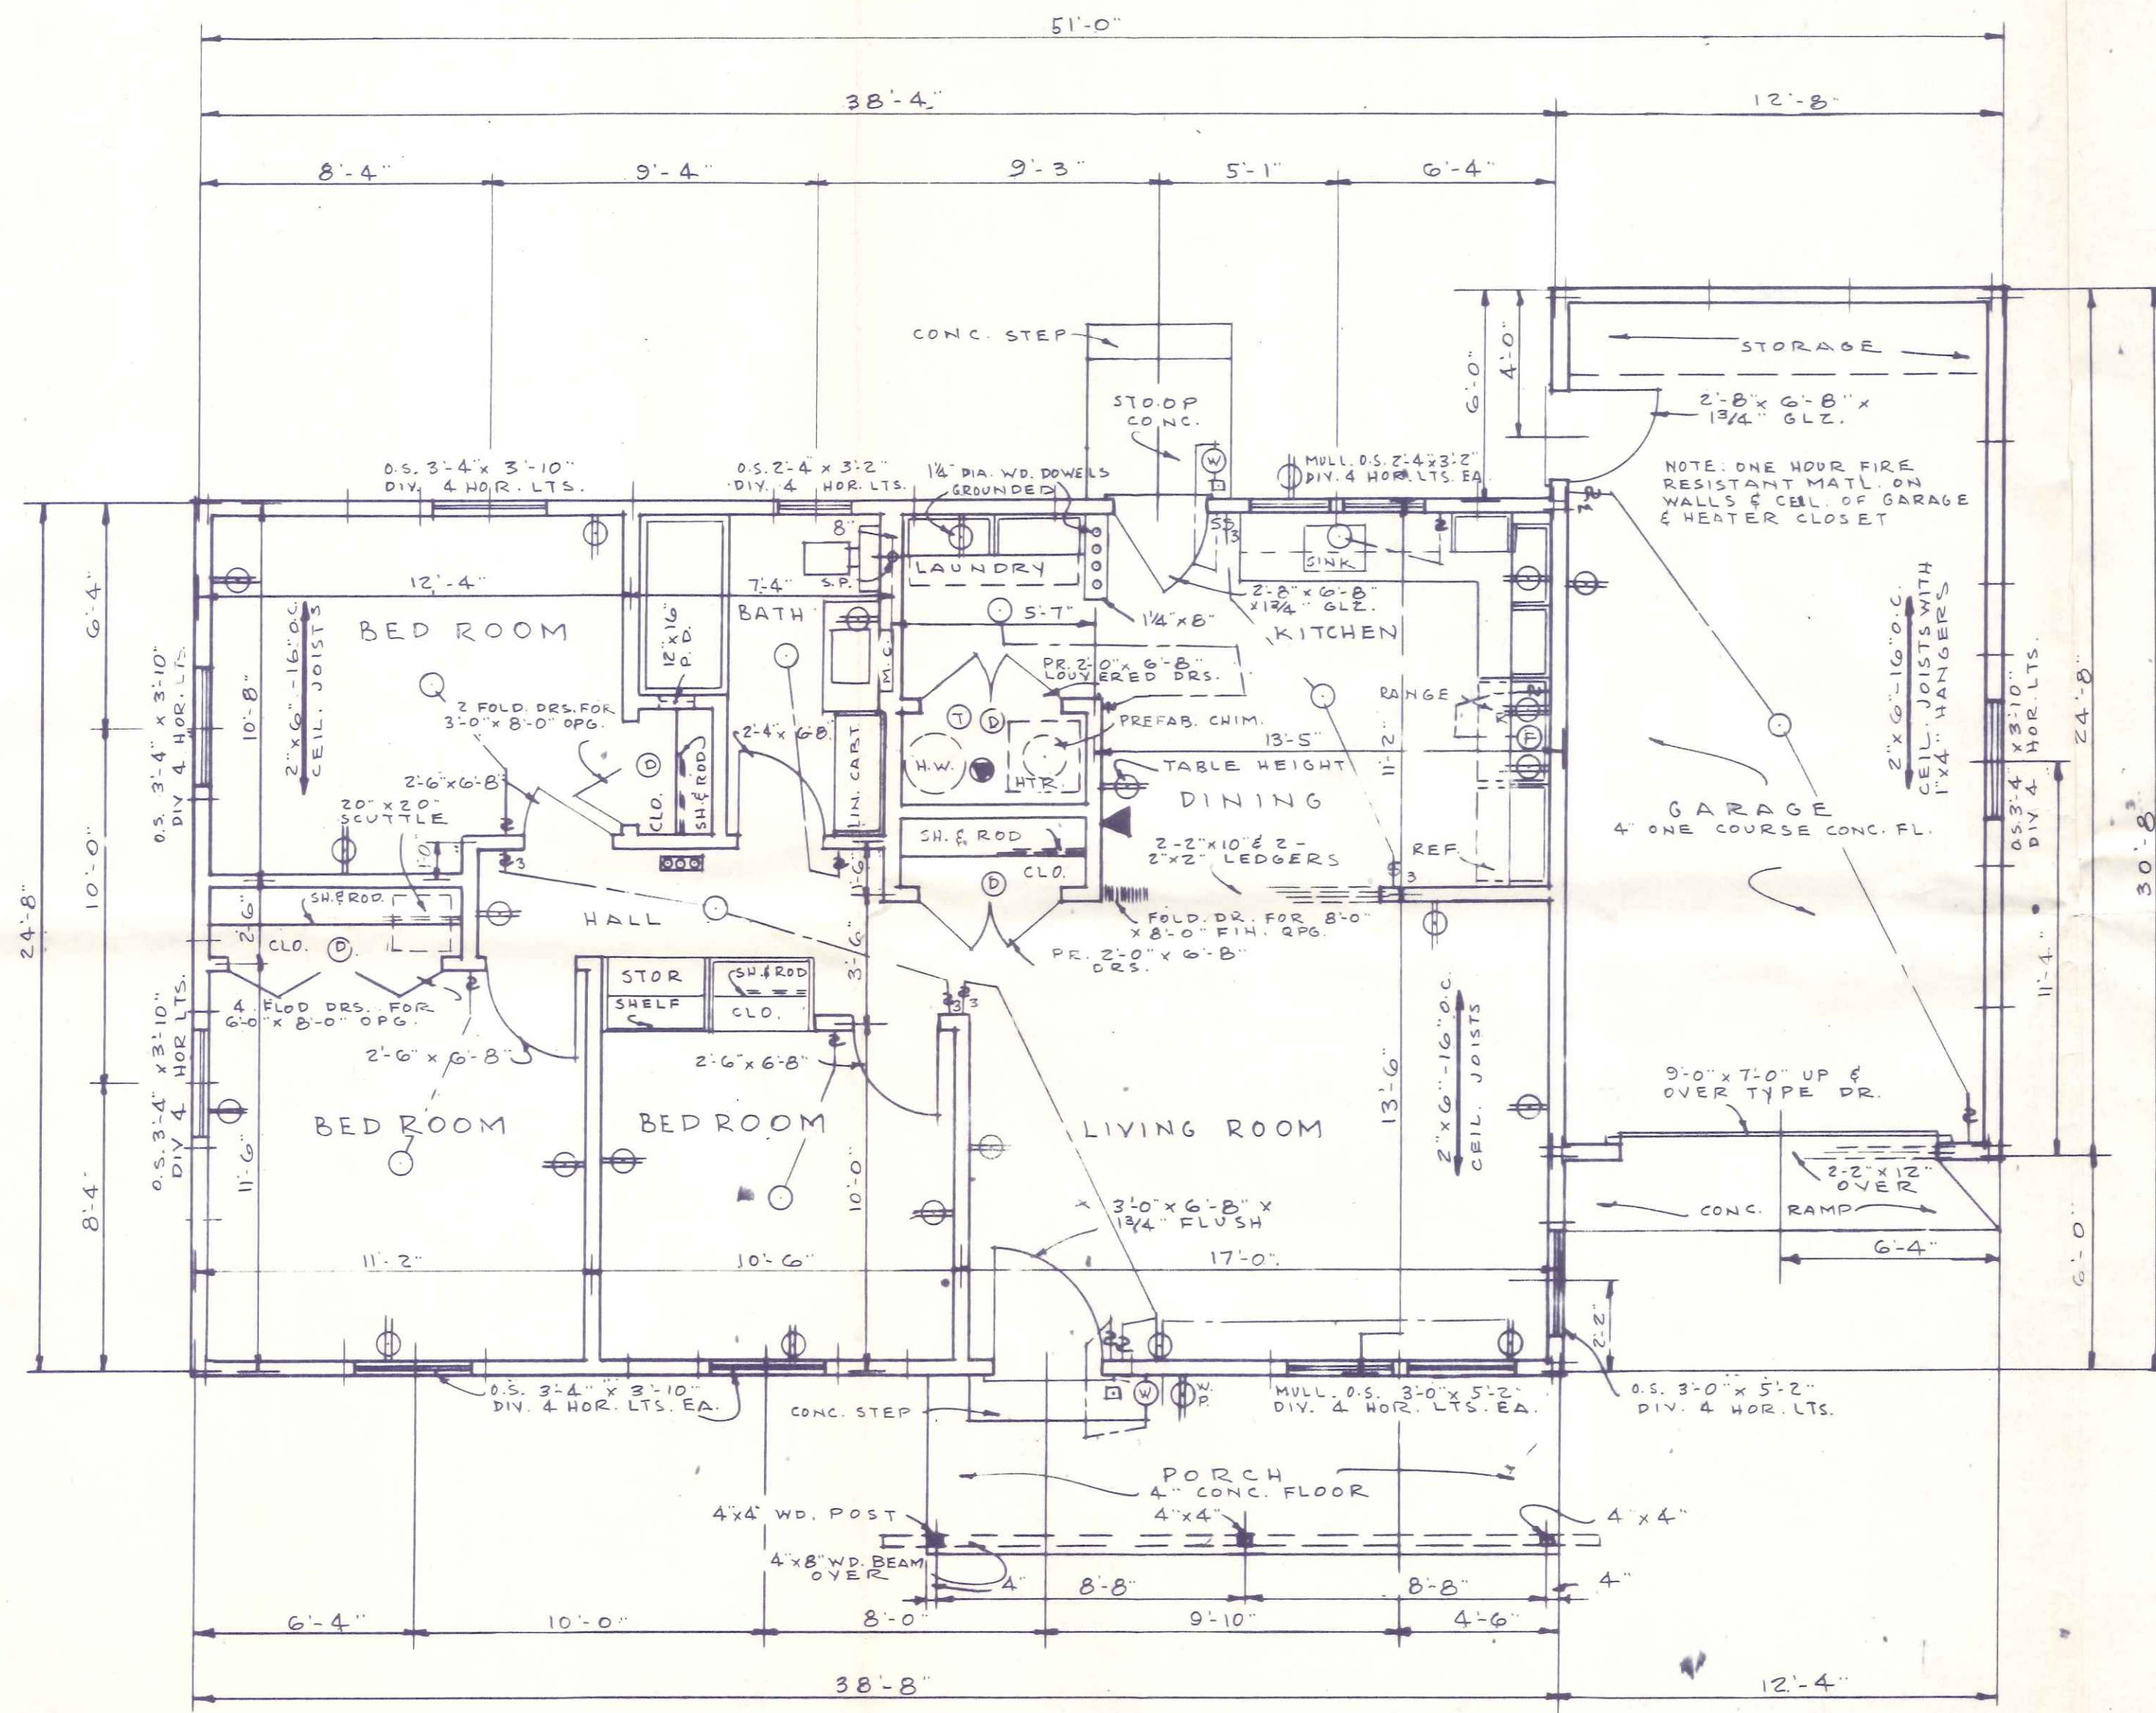


**FLOOR PLAN**  
 SCALE 1/4" = 1'-0"

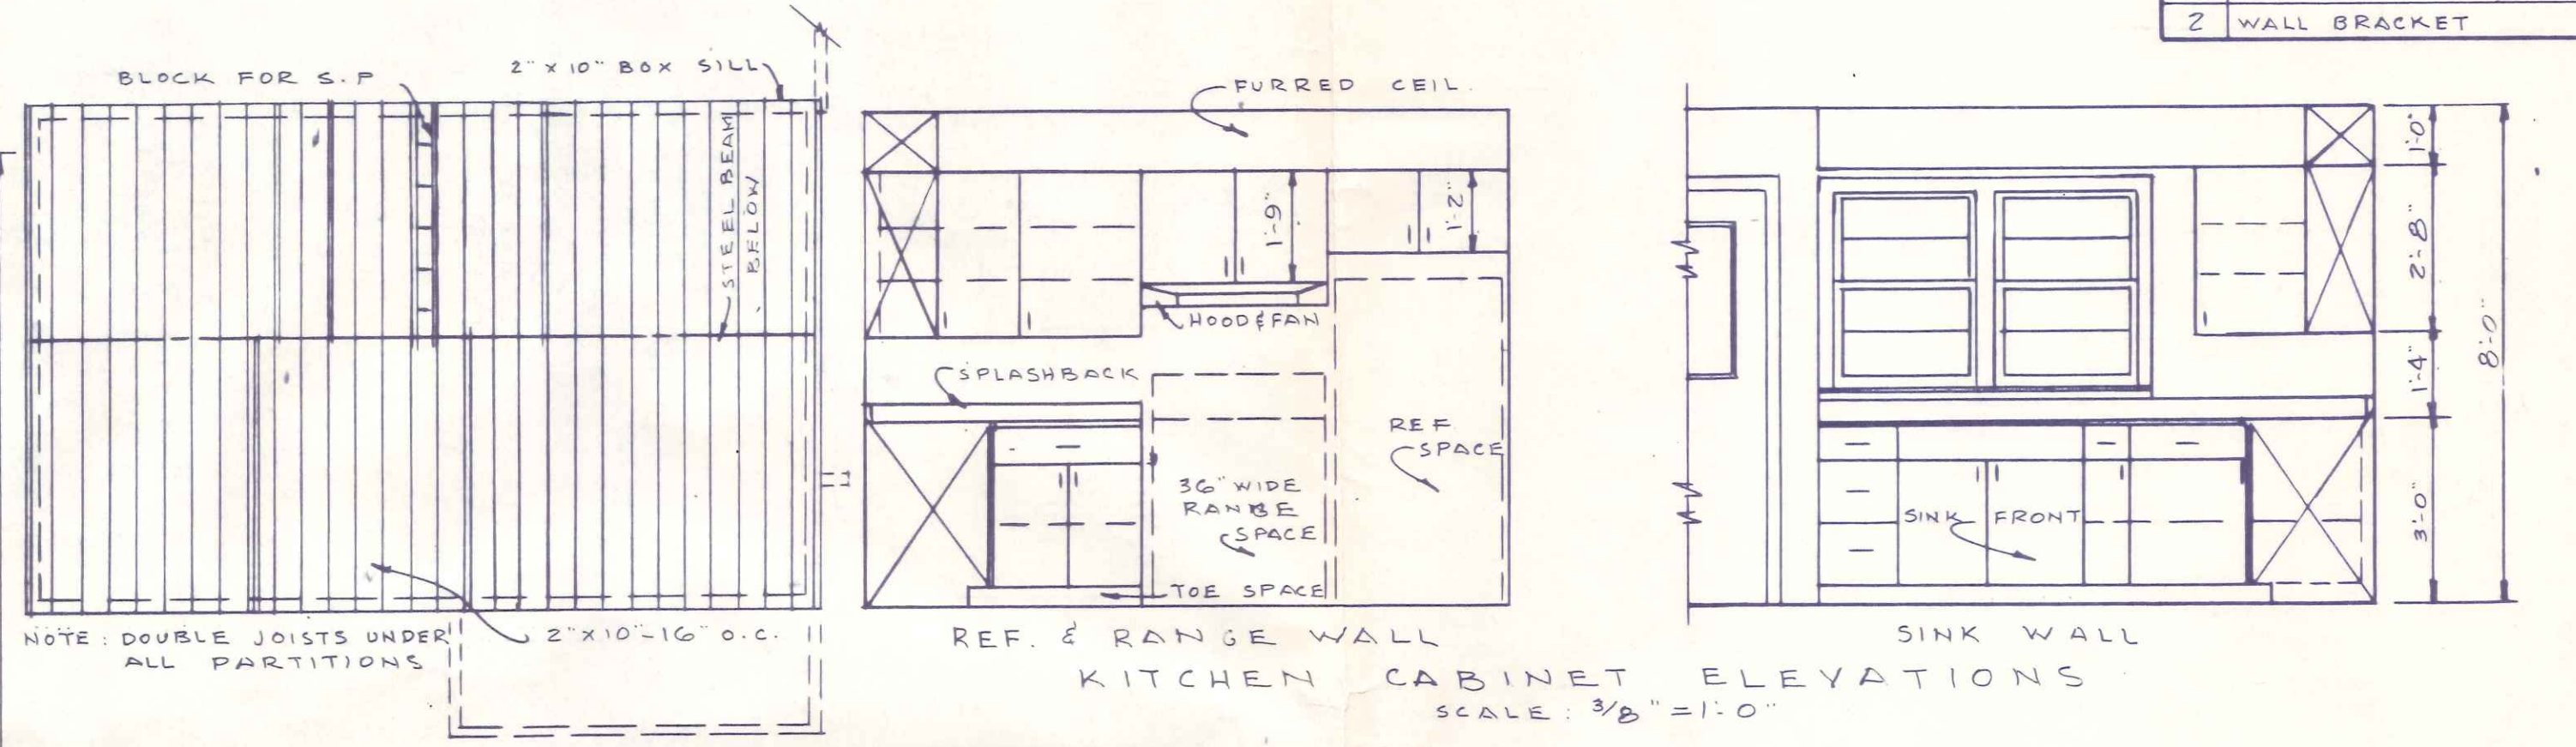

**FLOOR FRAMING**  
 SCALE 1/8" = 1'-0"

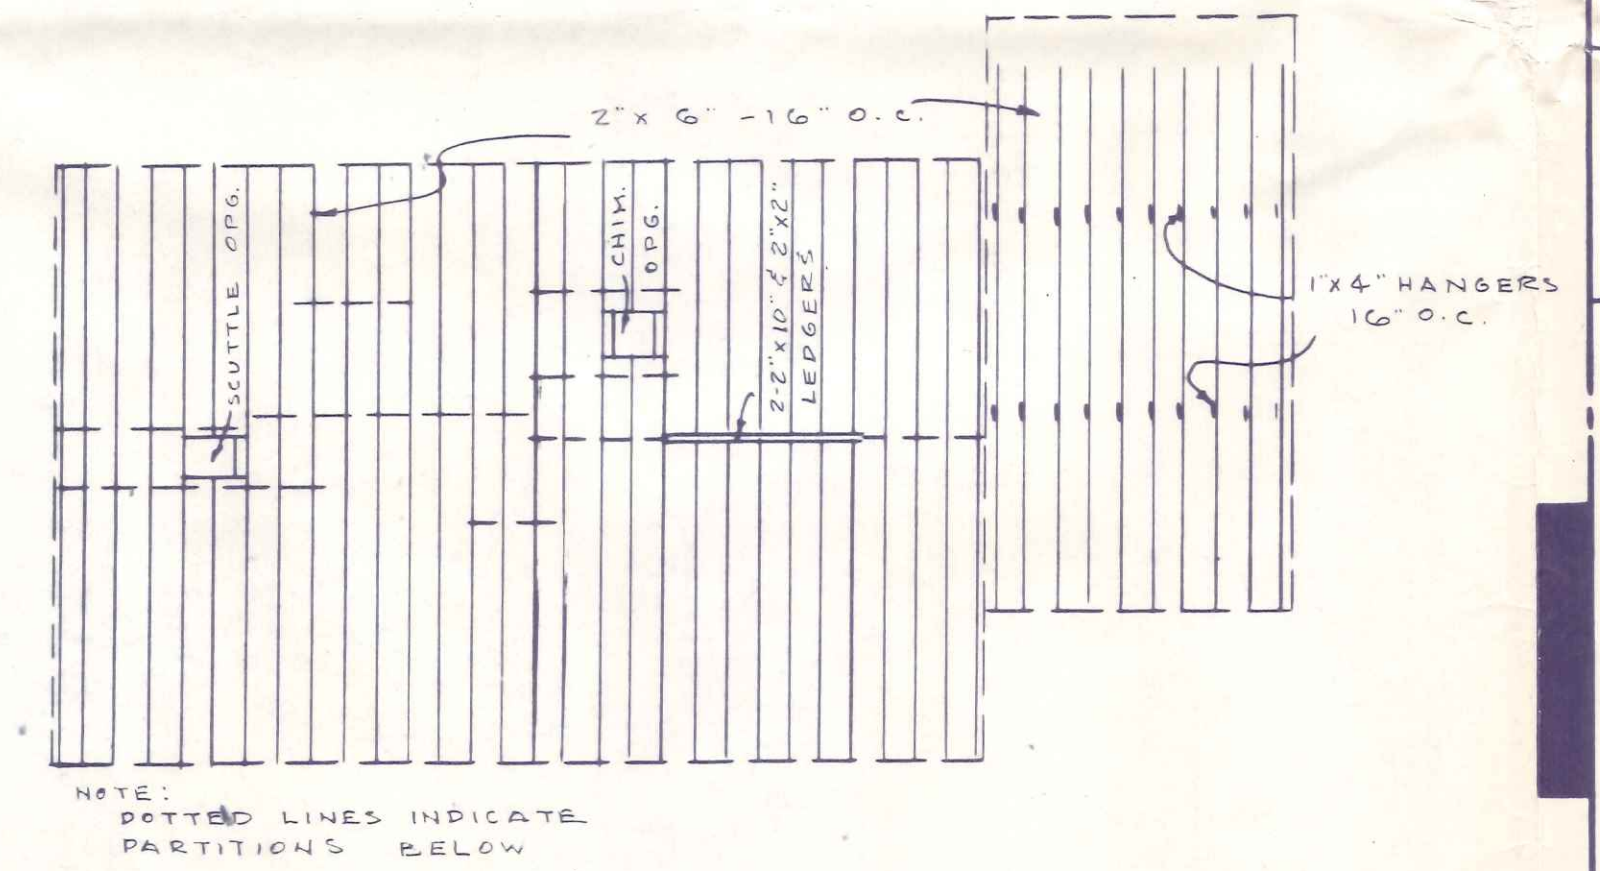


**CEILING FRAMING**  
 SCALE 1/8" = 1'-0"

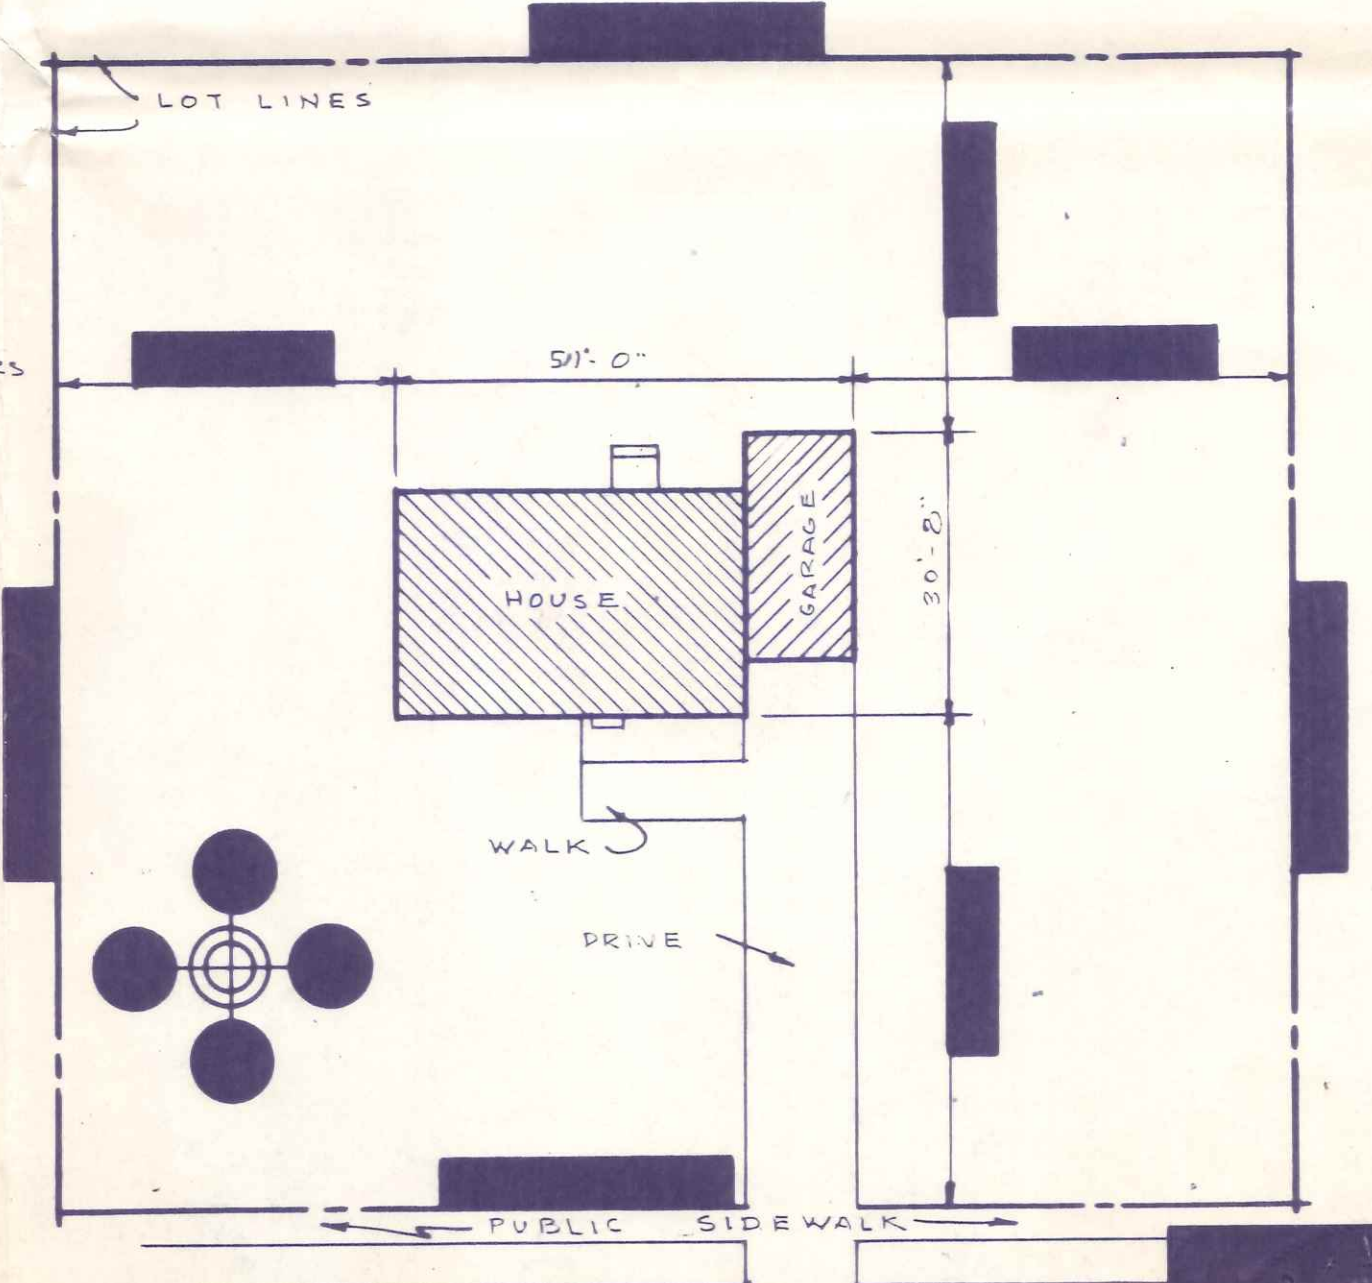


**PLOT PLAN**  
 NO SCALE





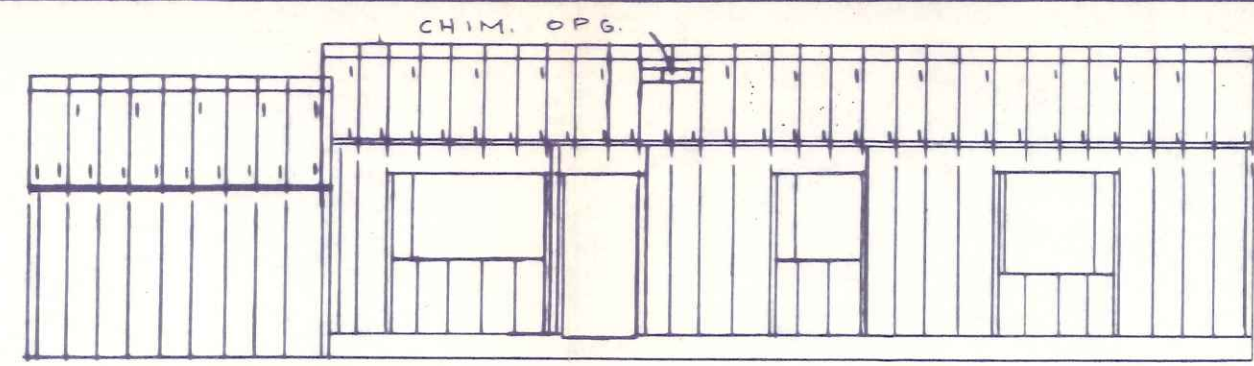


REAR FRAMING

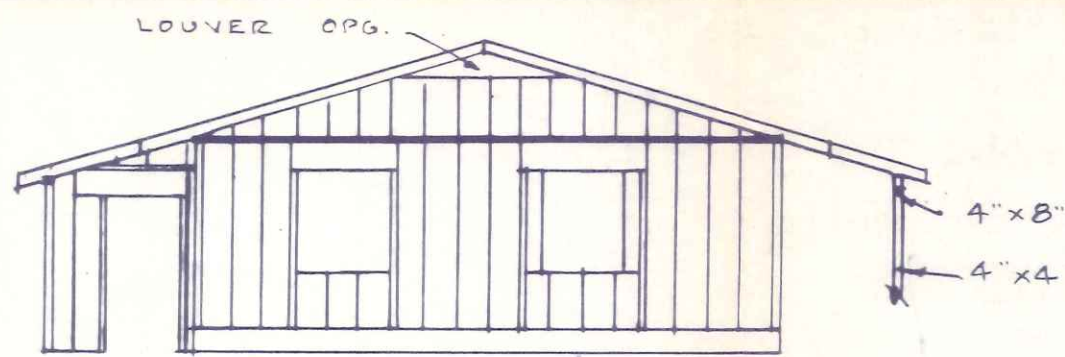


LEFT SIDE FRAMING

SCALE: 1/8" = 1'-0"

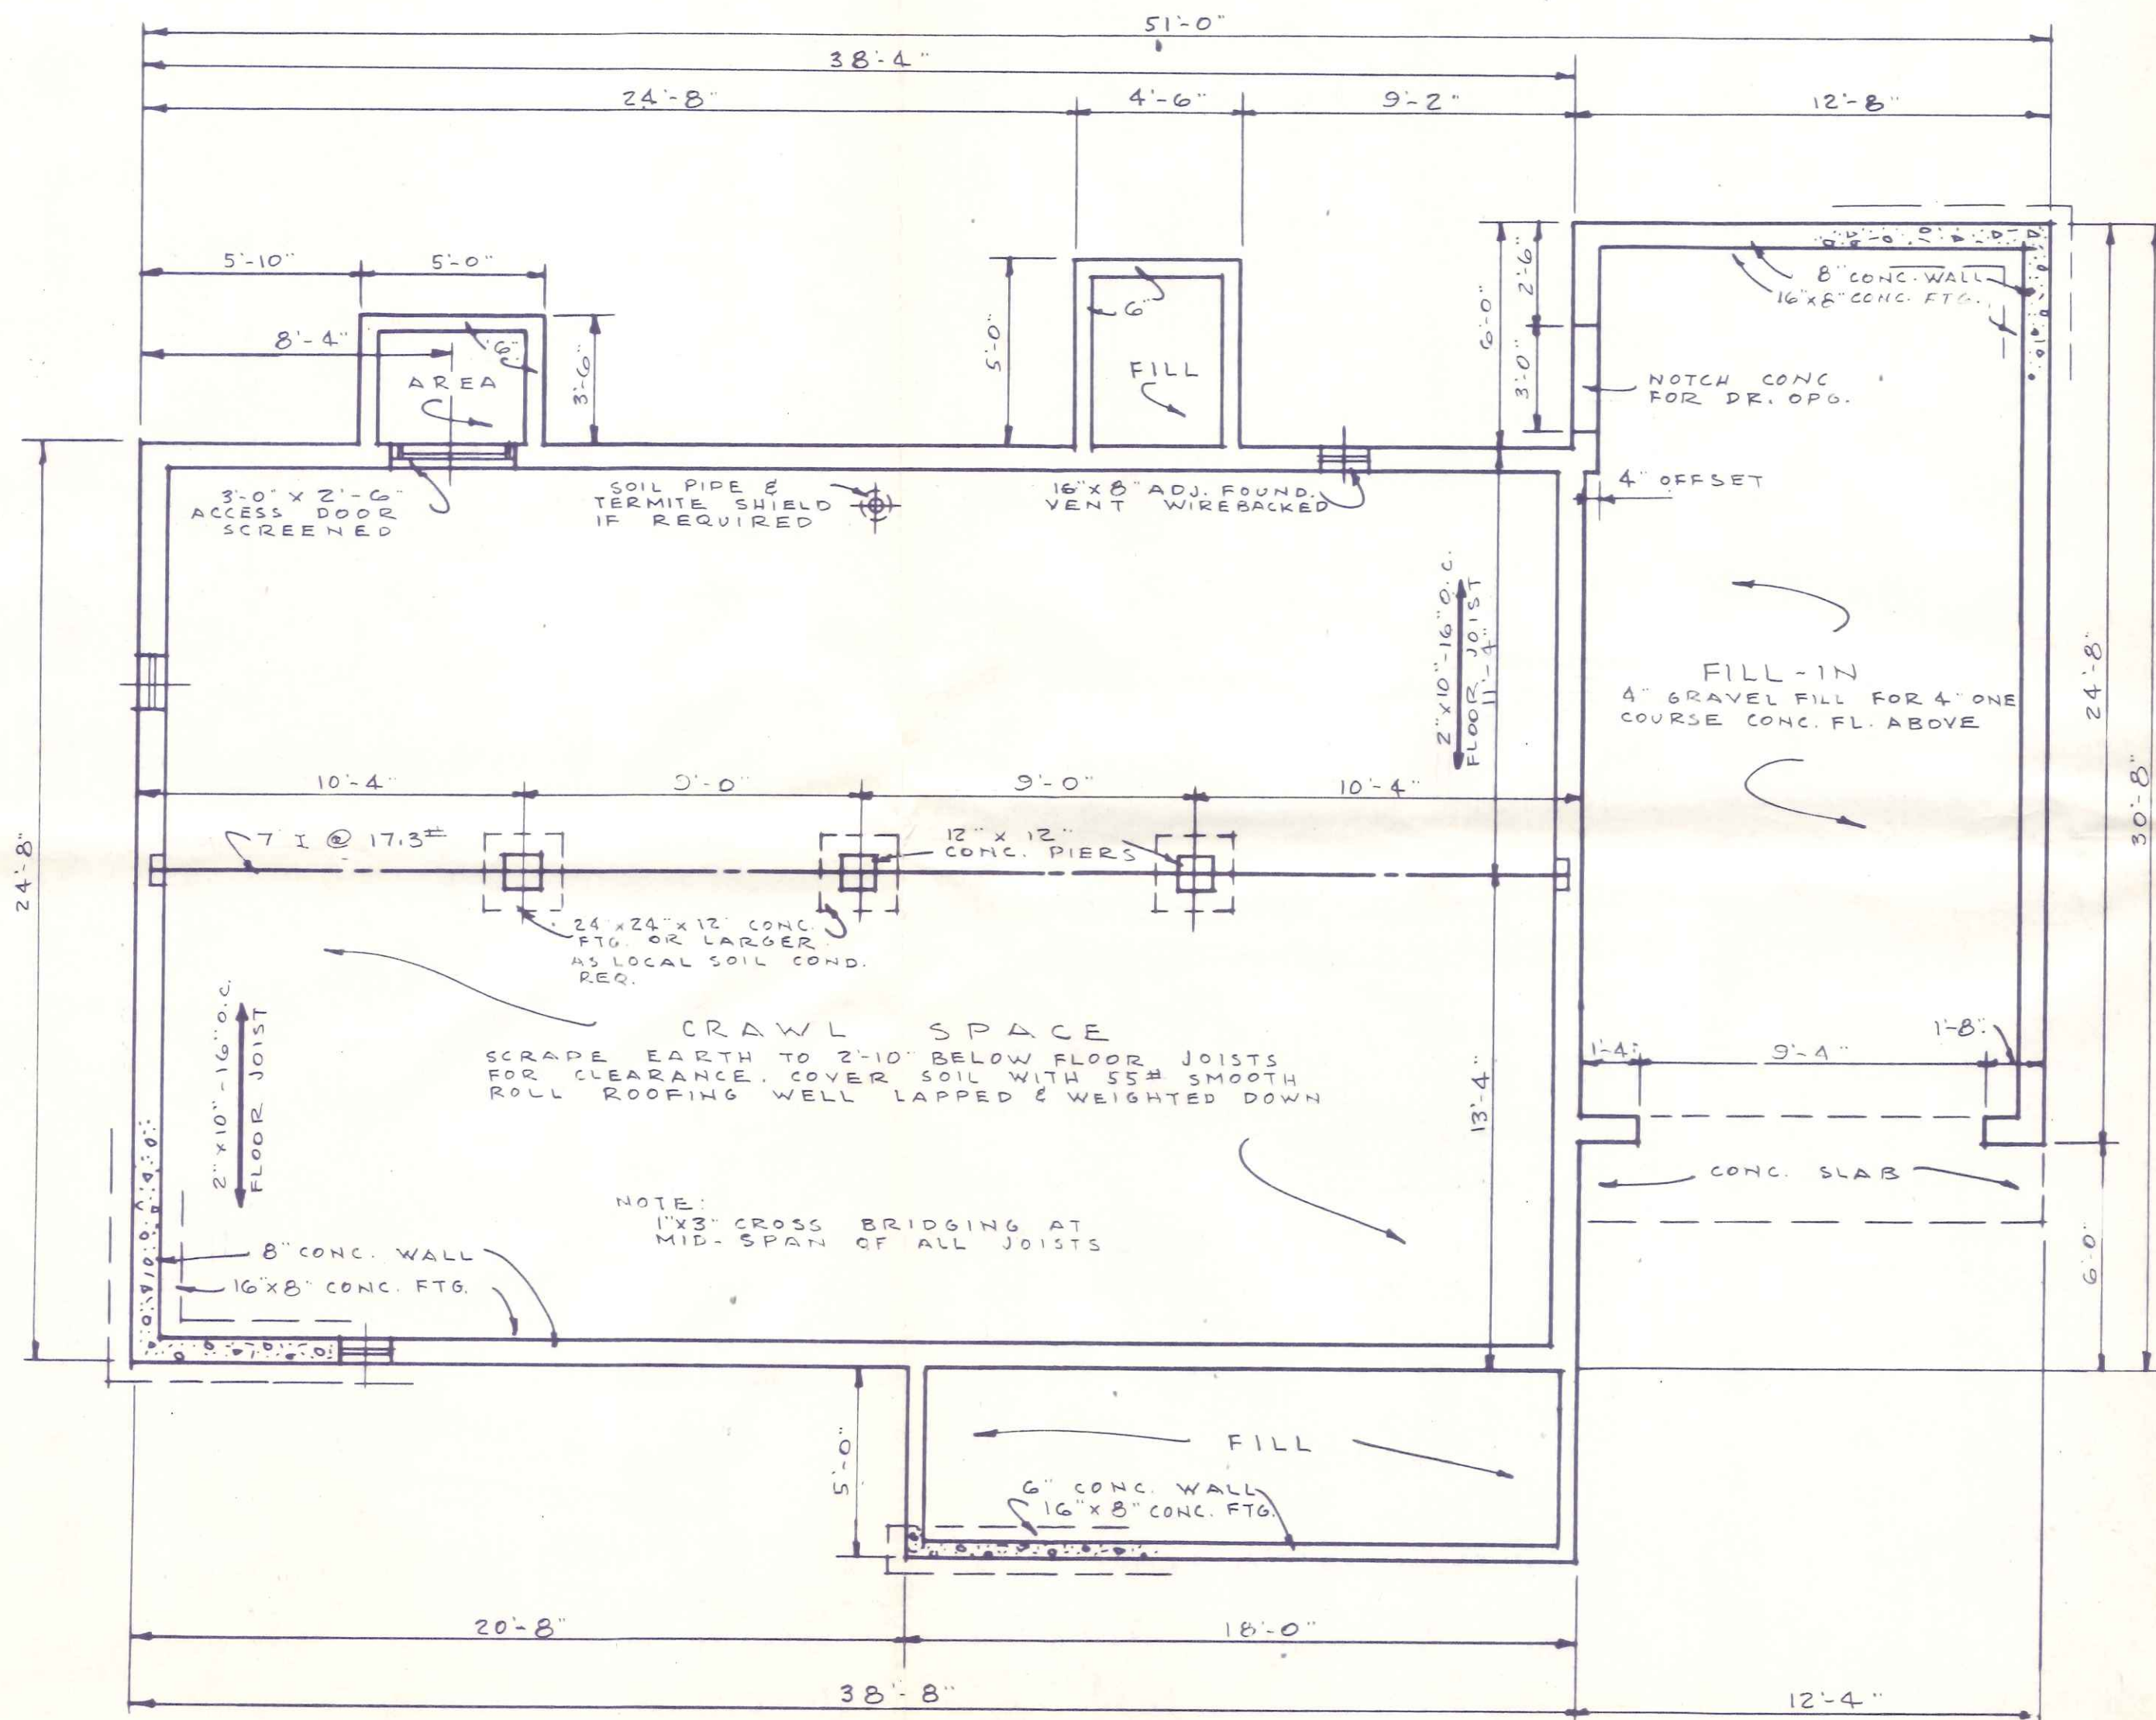


FOUNDATION PLAN  
SCALE: 1/4" = 1'-0"

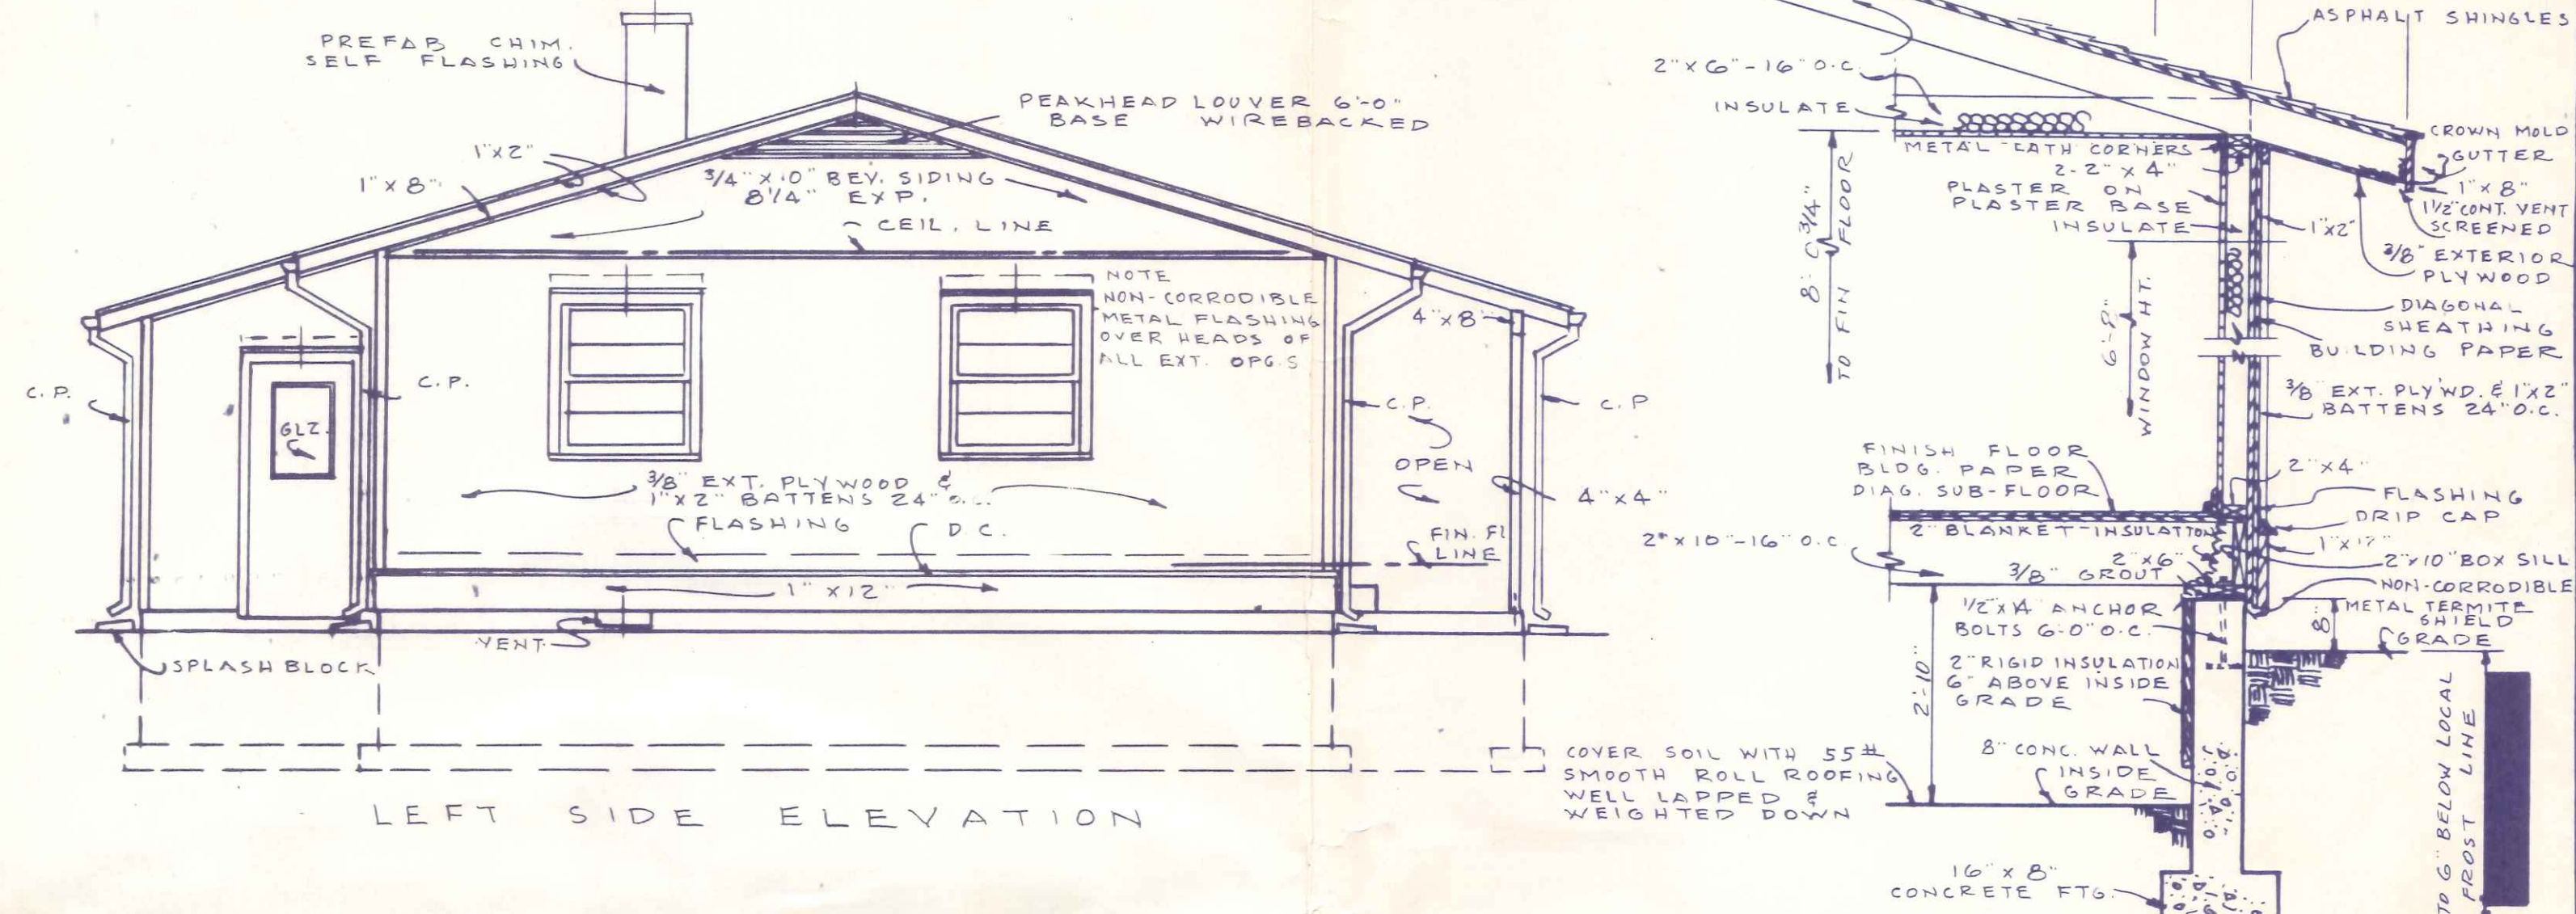

LEFT SIDE ELEVATION

WALL SECTION @ C-C  
SCALE: 1/2" = 1'-0"

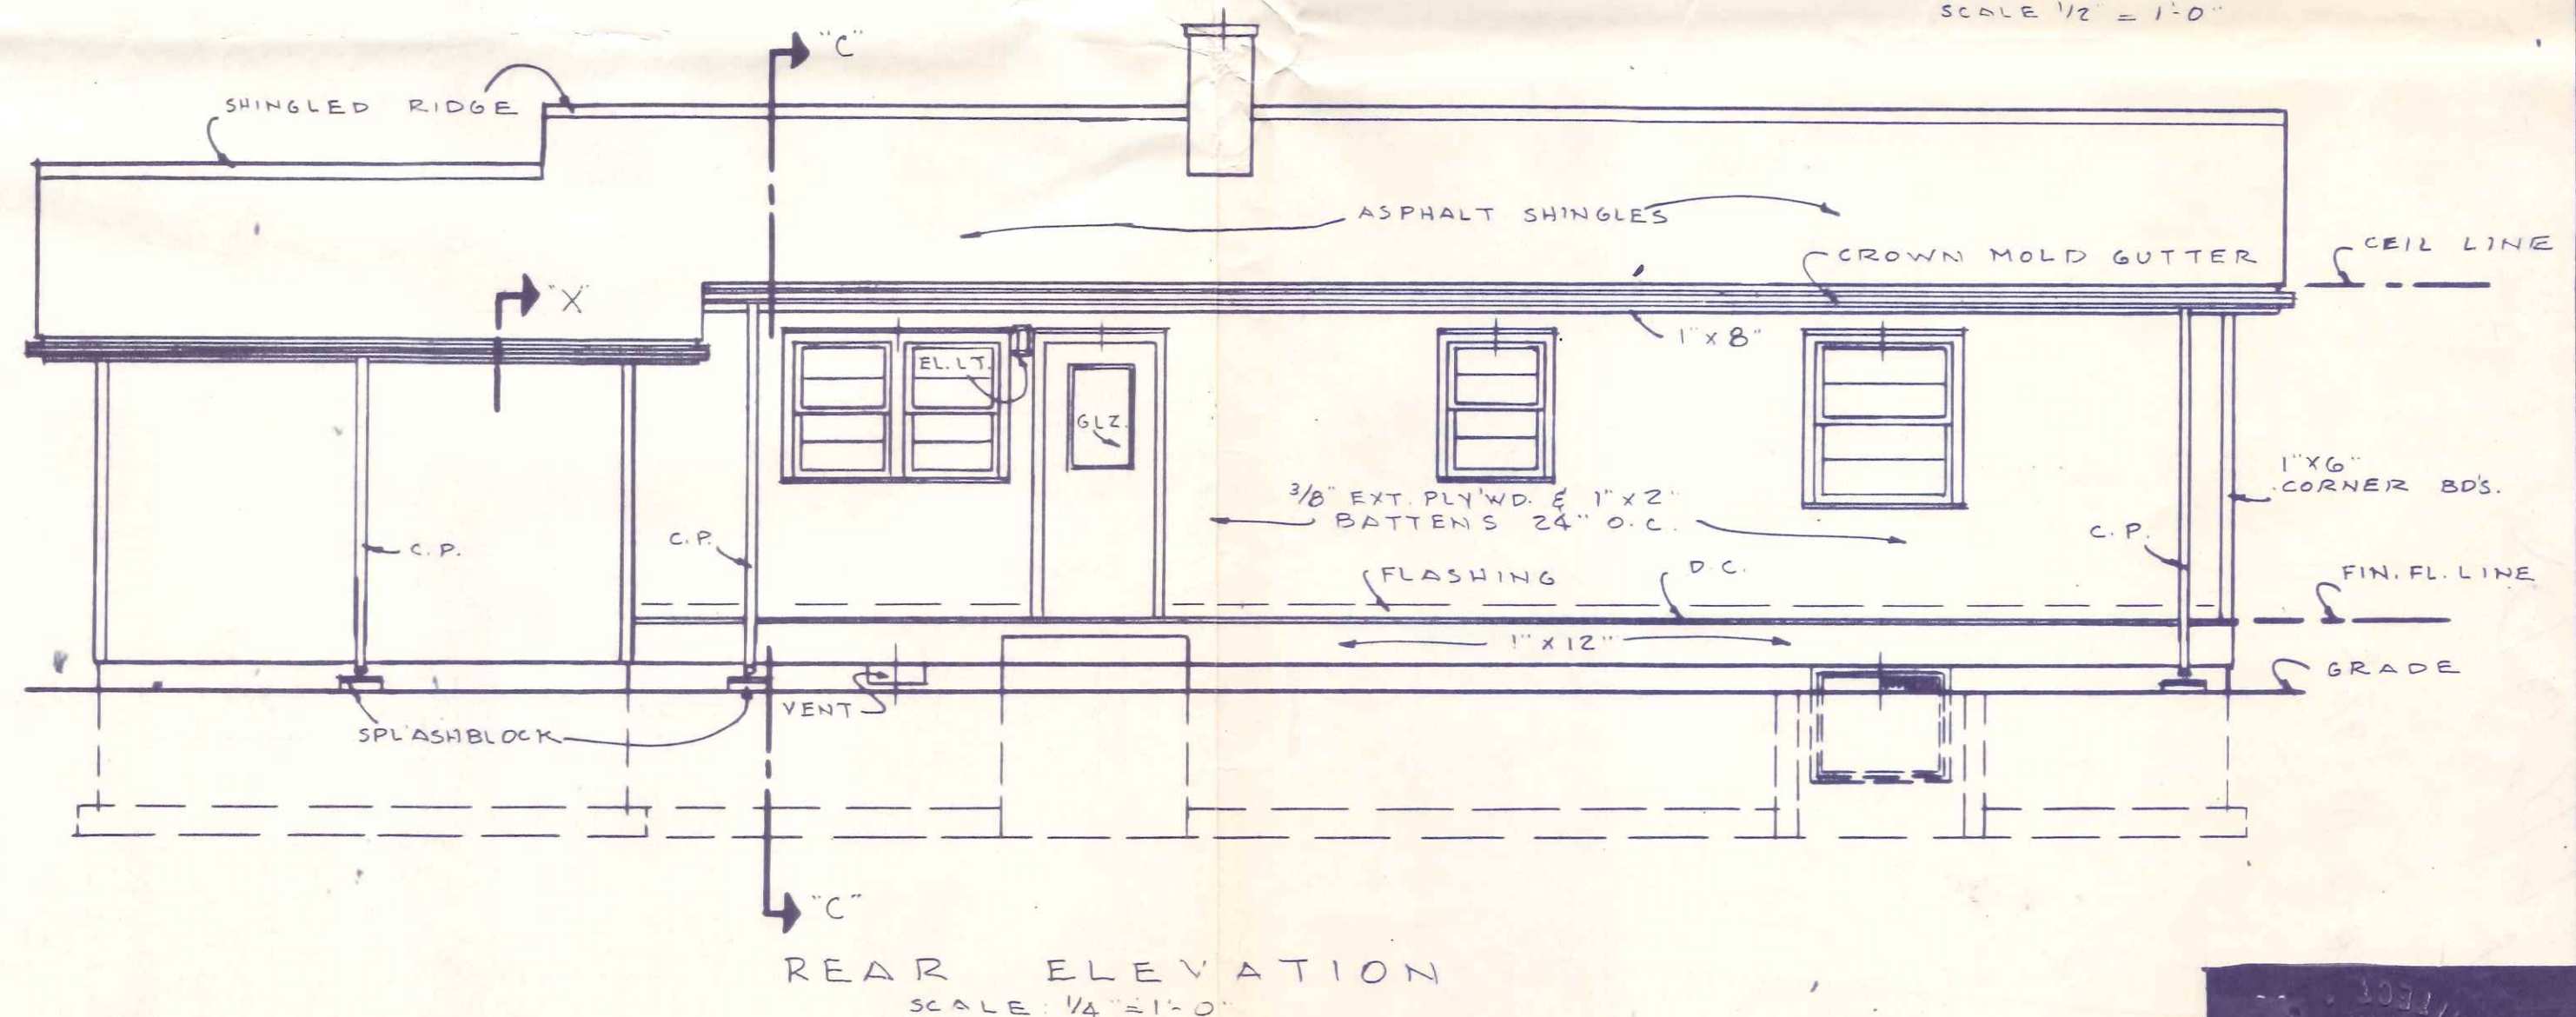

REAR ELEVATION  
SCALE: 1/4" = 1'-0"