



SOFFIT + ~~WALL~~ VIEW FOR ARCH

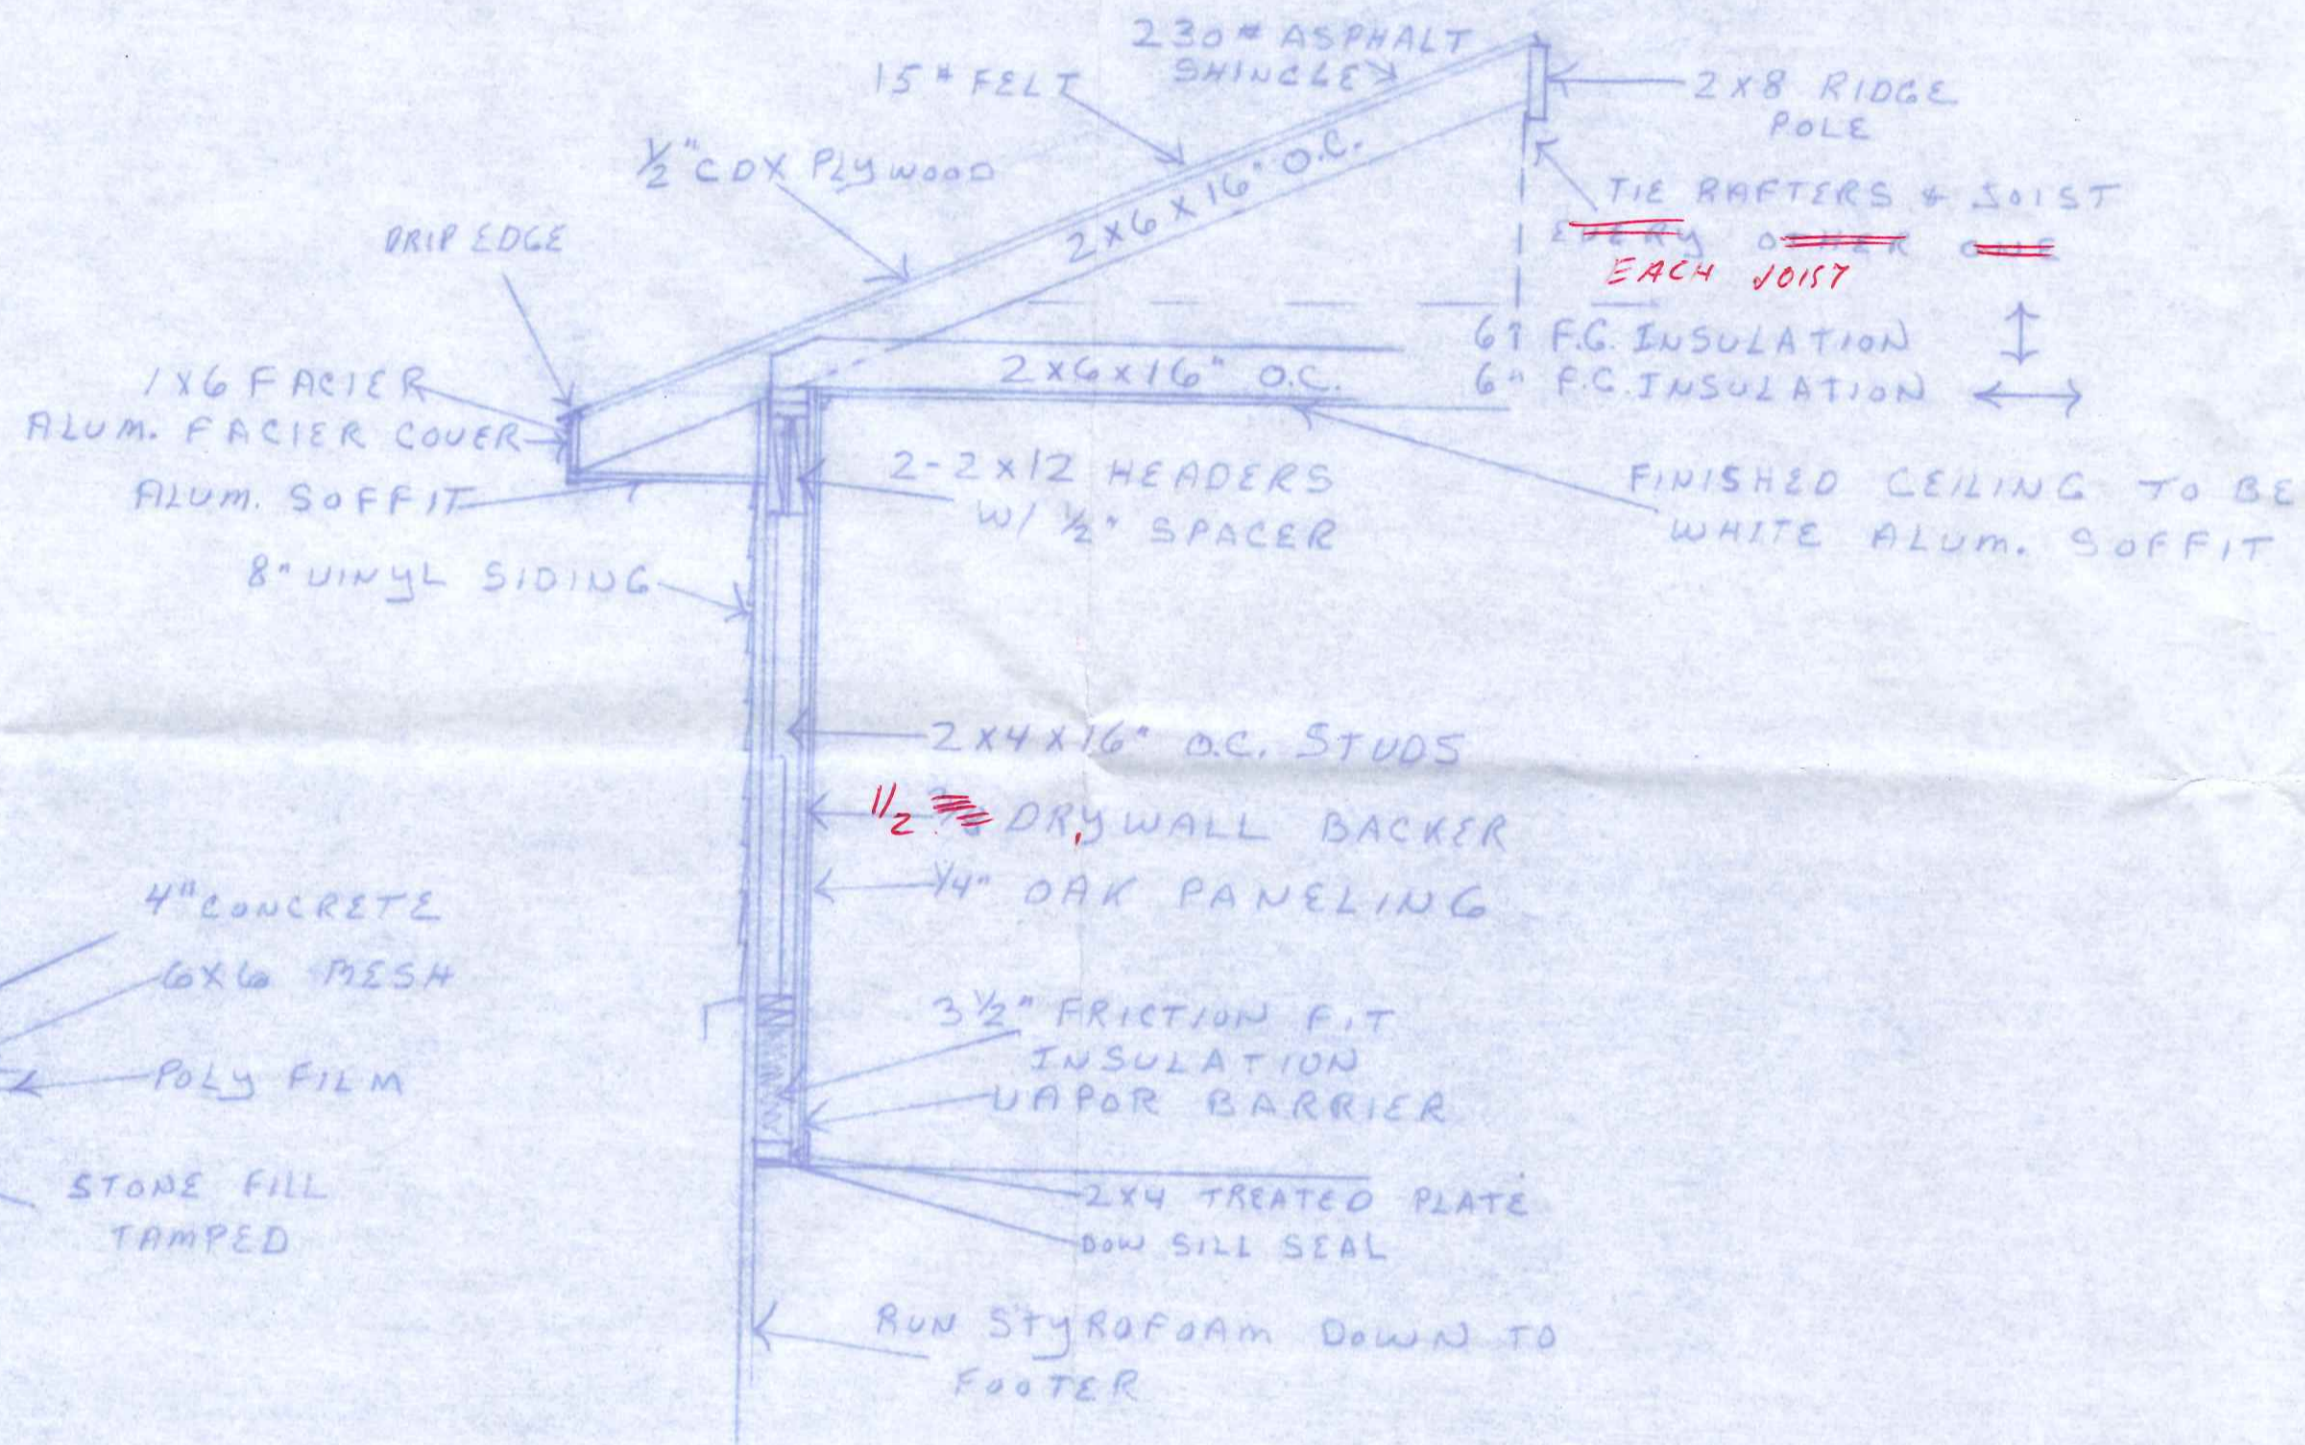





TIE INTO PRESENT ROOF  
 USE FORMED VALLEY,  
 GABLE LOUVER,  
 NO HEATING,  
 ELECTRIC ON EXISTING  
 WALL WILL BE MOVED  
 TO DIFFERENT LOCATION,  
 ALL WINDOWS DOUBLE  
 INSULATED GLASS,  
 EXTERIOR DOOR METAL  
 INSULATED,  
 STORM DOOR ALUM.,  
 BRICK TO MATCH EXISTING

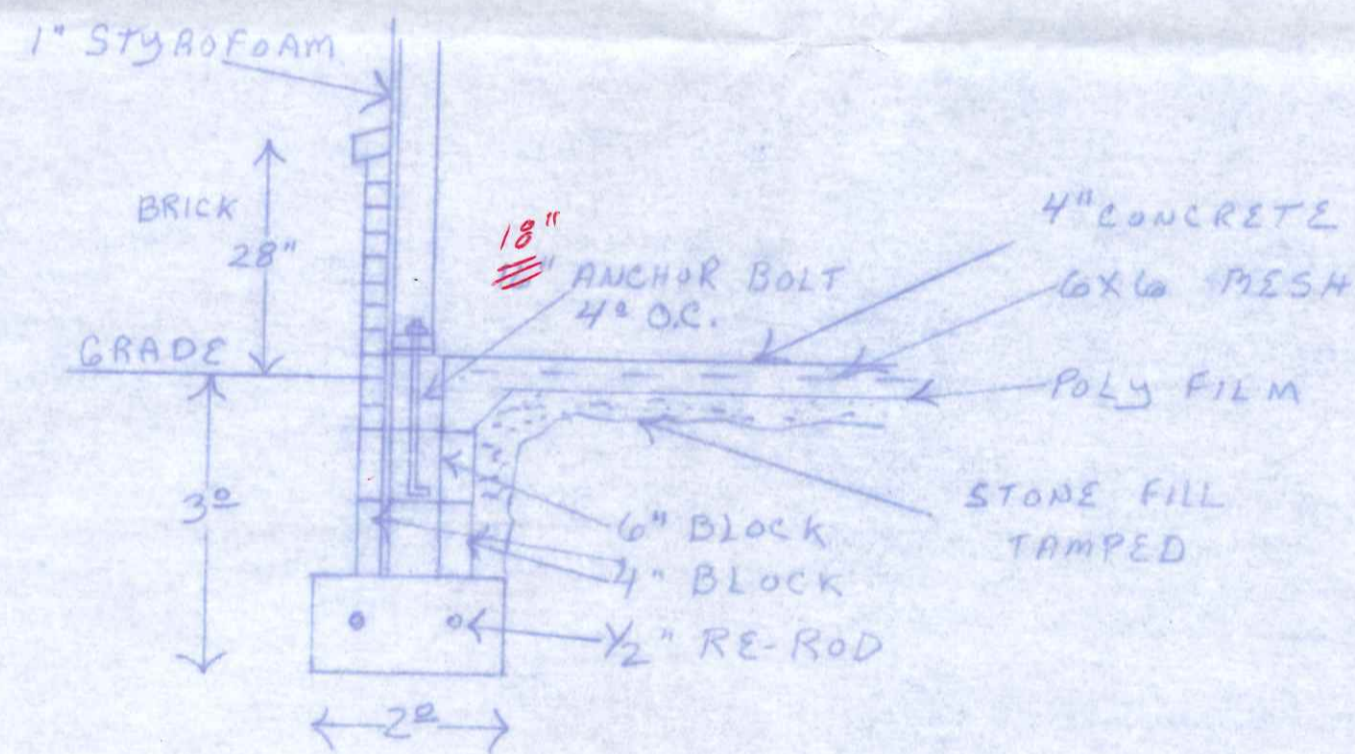

FOOTER + FLOOR  
 DETAIL

SCALE 1/2" = 1'-0"

ENCLOSED PORCH  
 FOR  
 MR & MRS. RAY GORDAN  
 260 NORTH HARMONY  
 NAPOLEON, OHIO 9/27/88

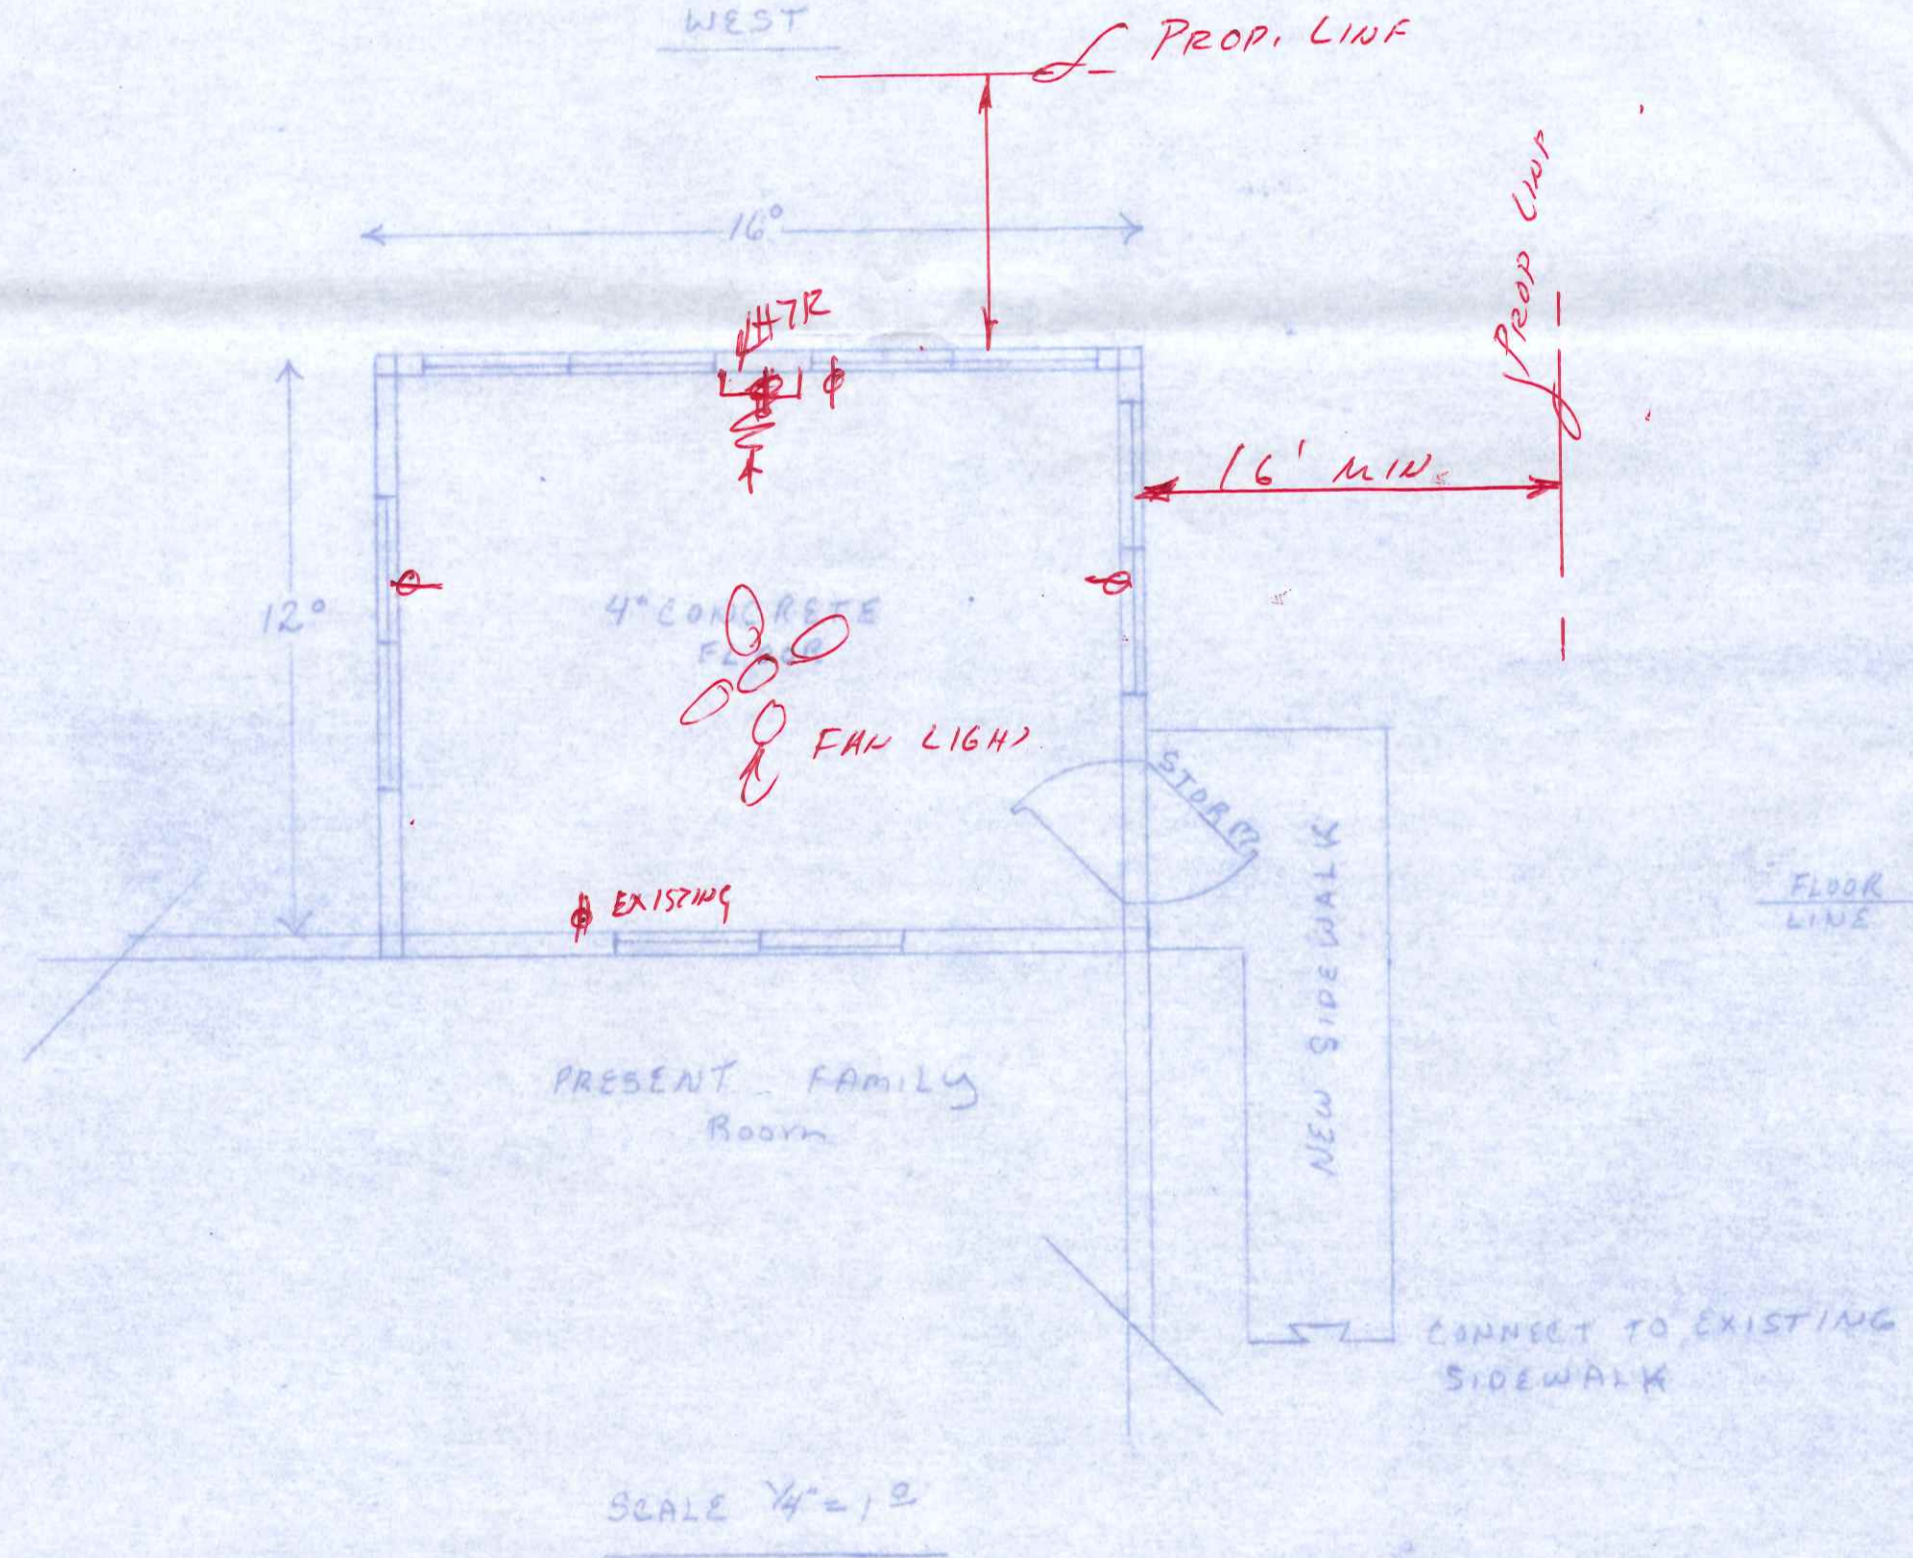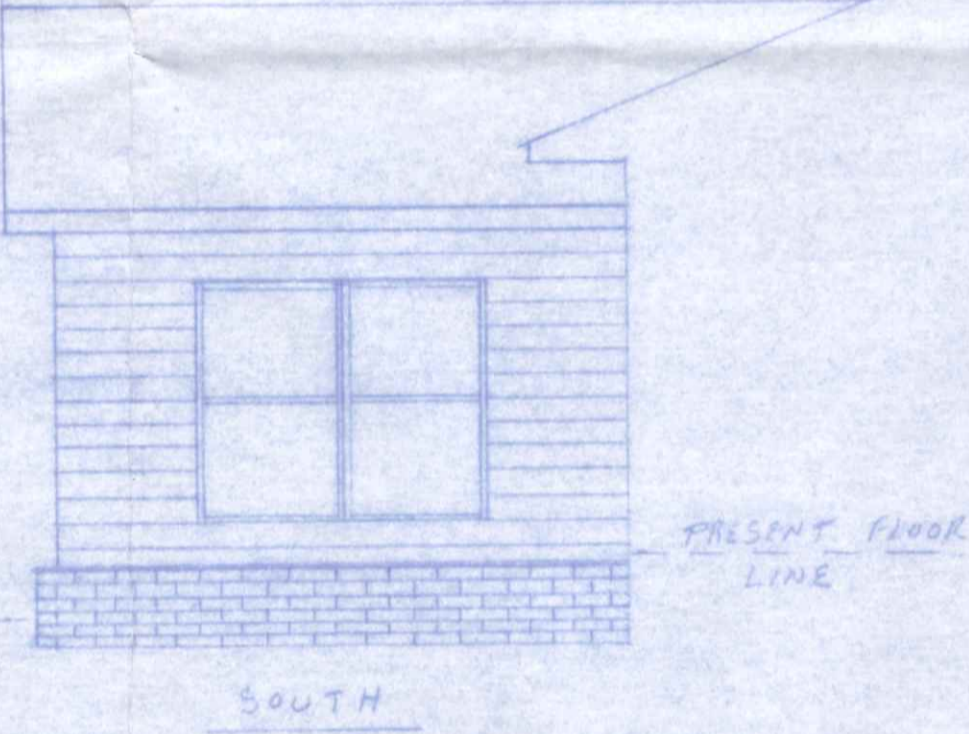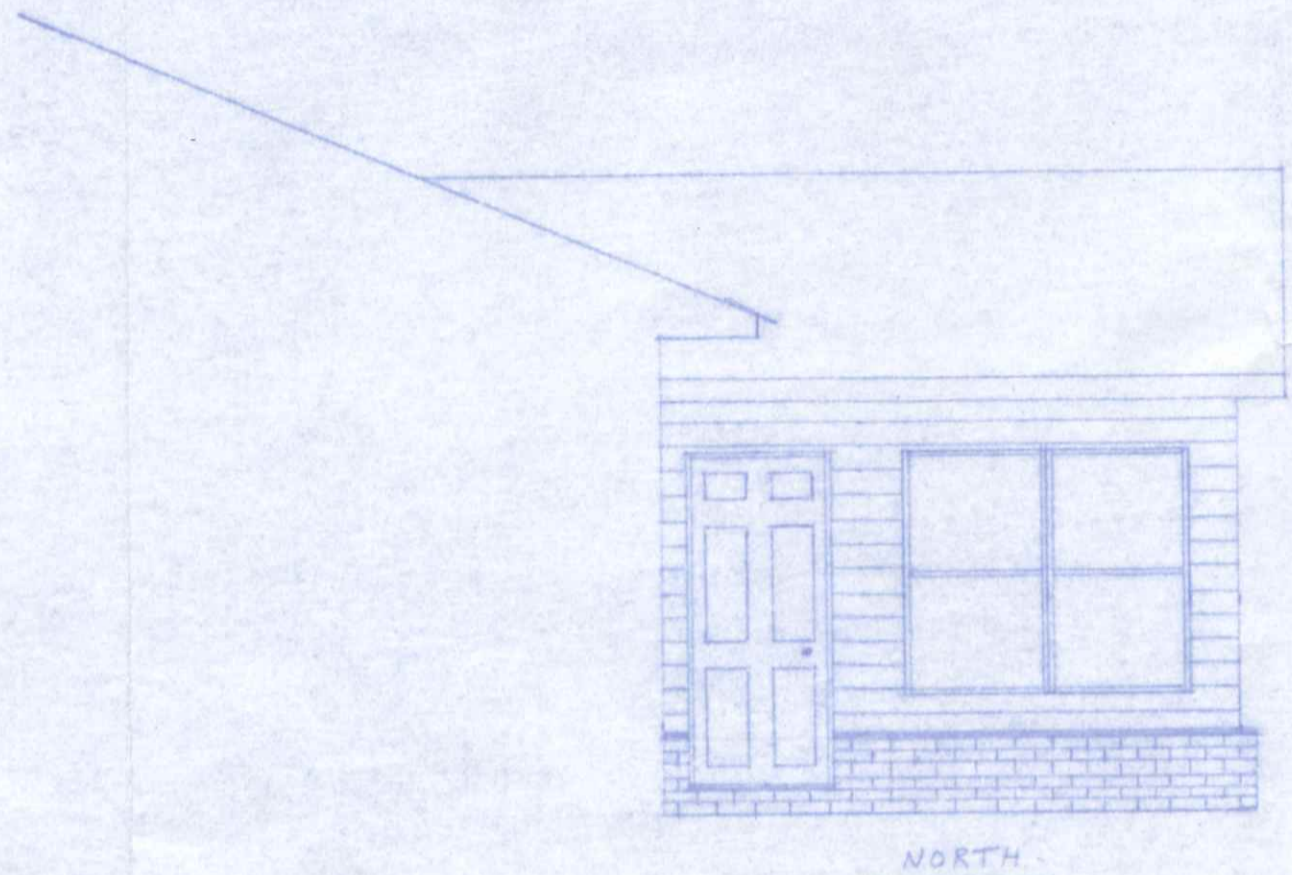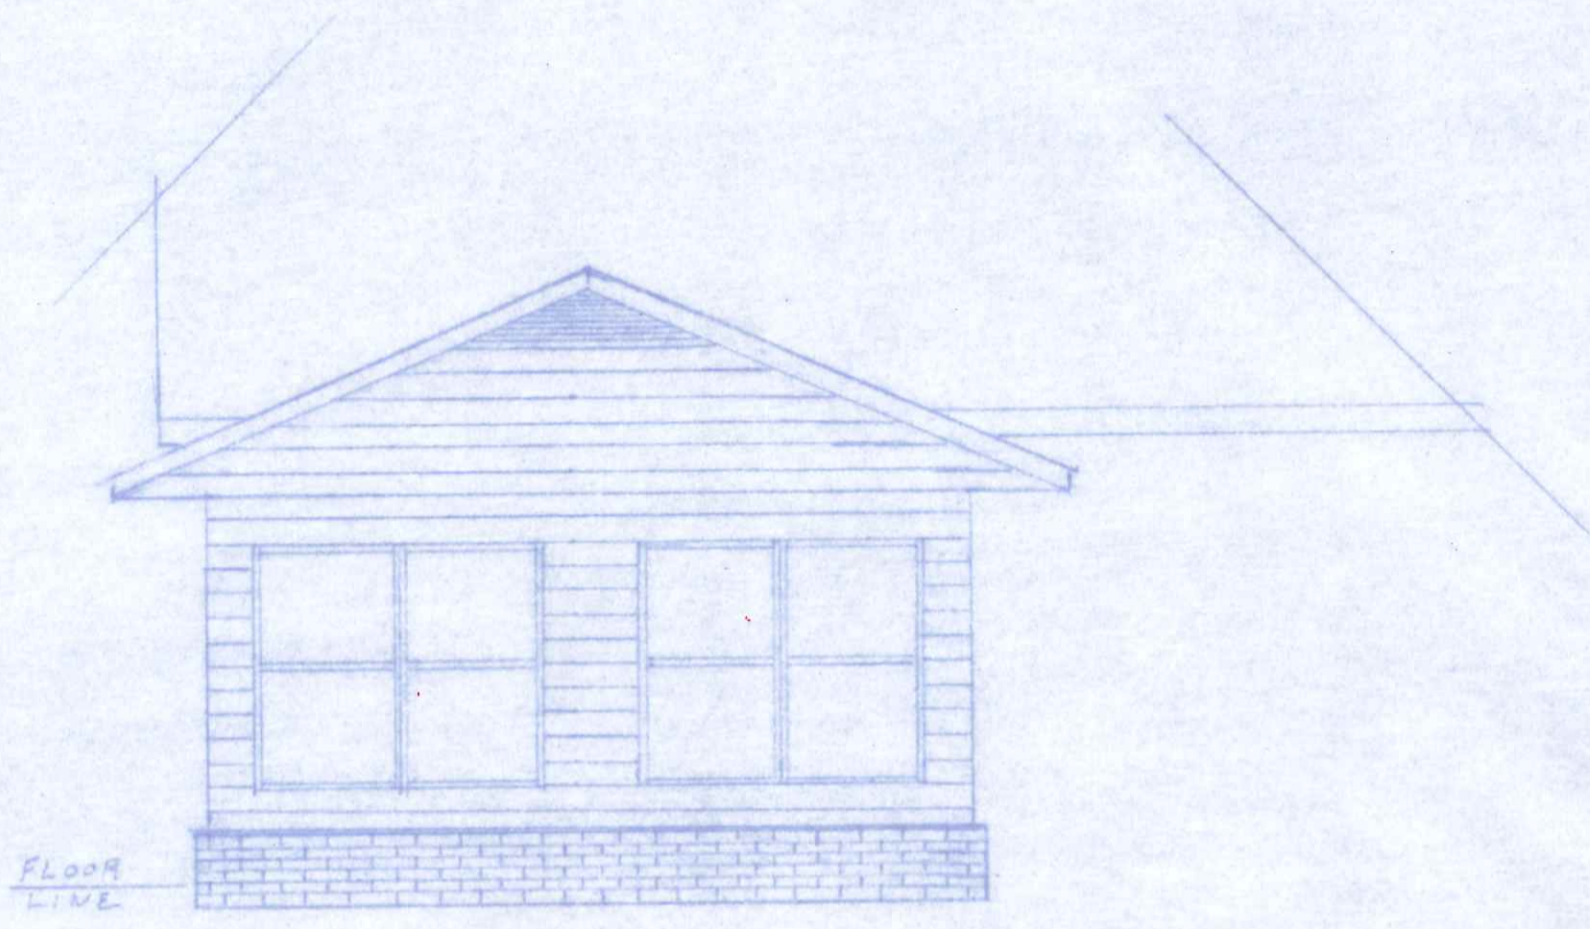

SEE SITE PLAN OF  
EXISTING HOUSE FILE  
260 N. HARMONY

ENCLOSED PURCH  
FOR  
MR & MRS. RAY GORDAN  
260 NORTH HARMONY  
- NAPOLEON, OHIO 9/27/88