
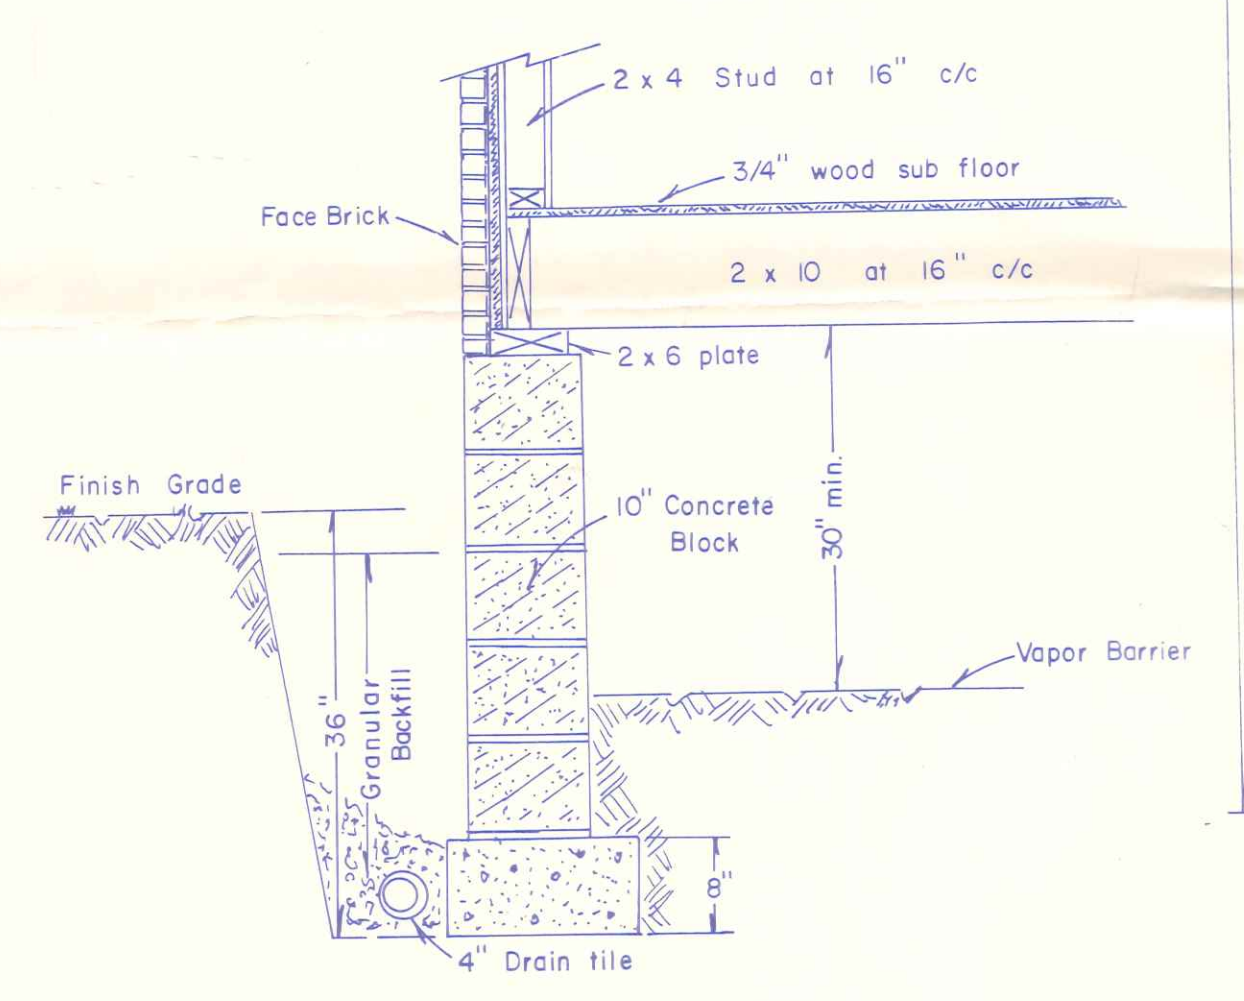



Lot 36
Harmony Acres

BECK'S CONSTRUCTION
R. R. # 3
NAPOLEON, OHIO

1833 sq. ft. GROSS AREA
438 sq. ft. GARAGE
1395 sq. ft. NET LIVING AREA

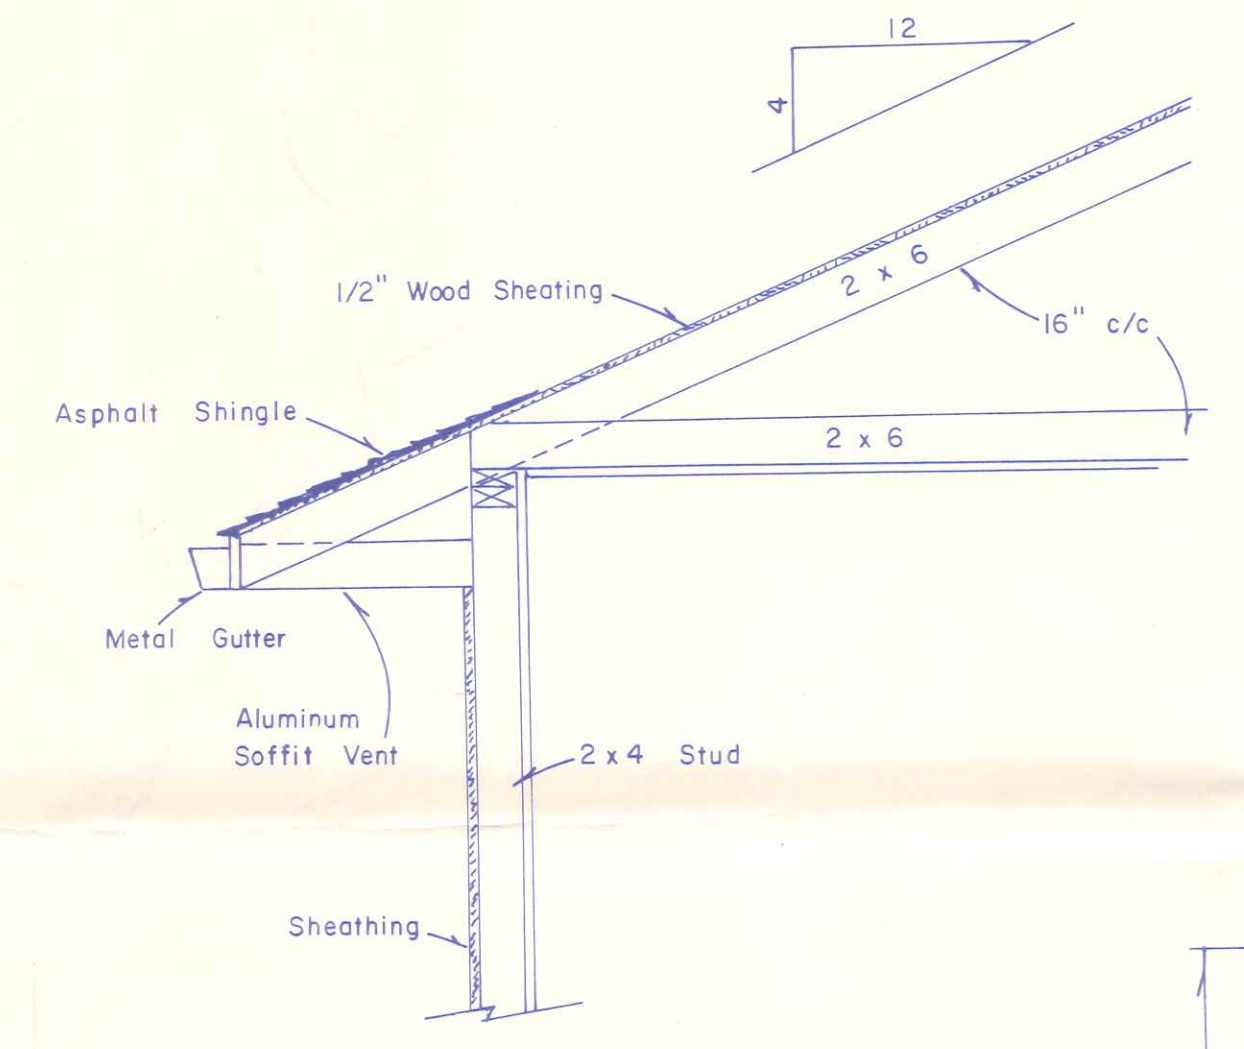

WALL SECTION DETAIL

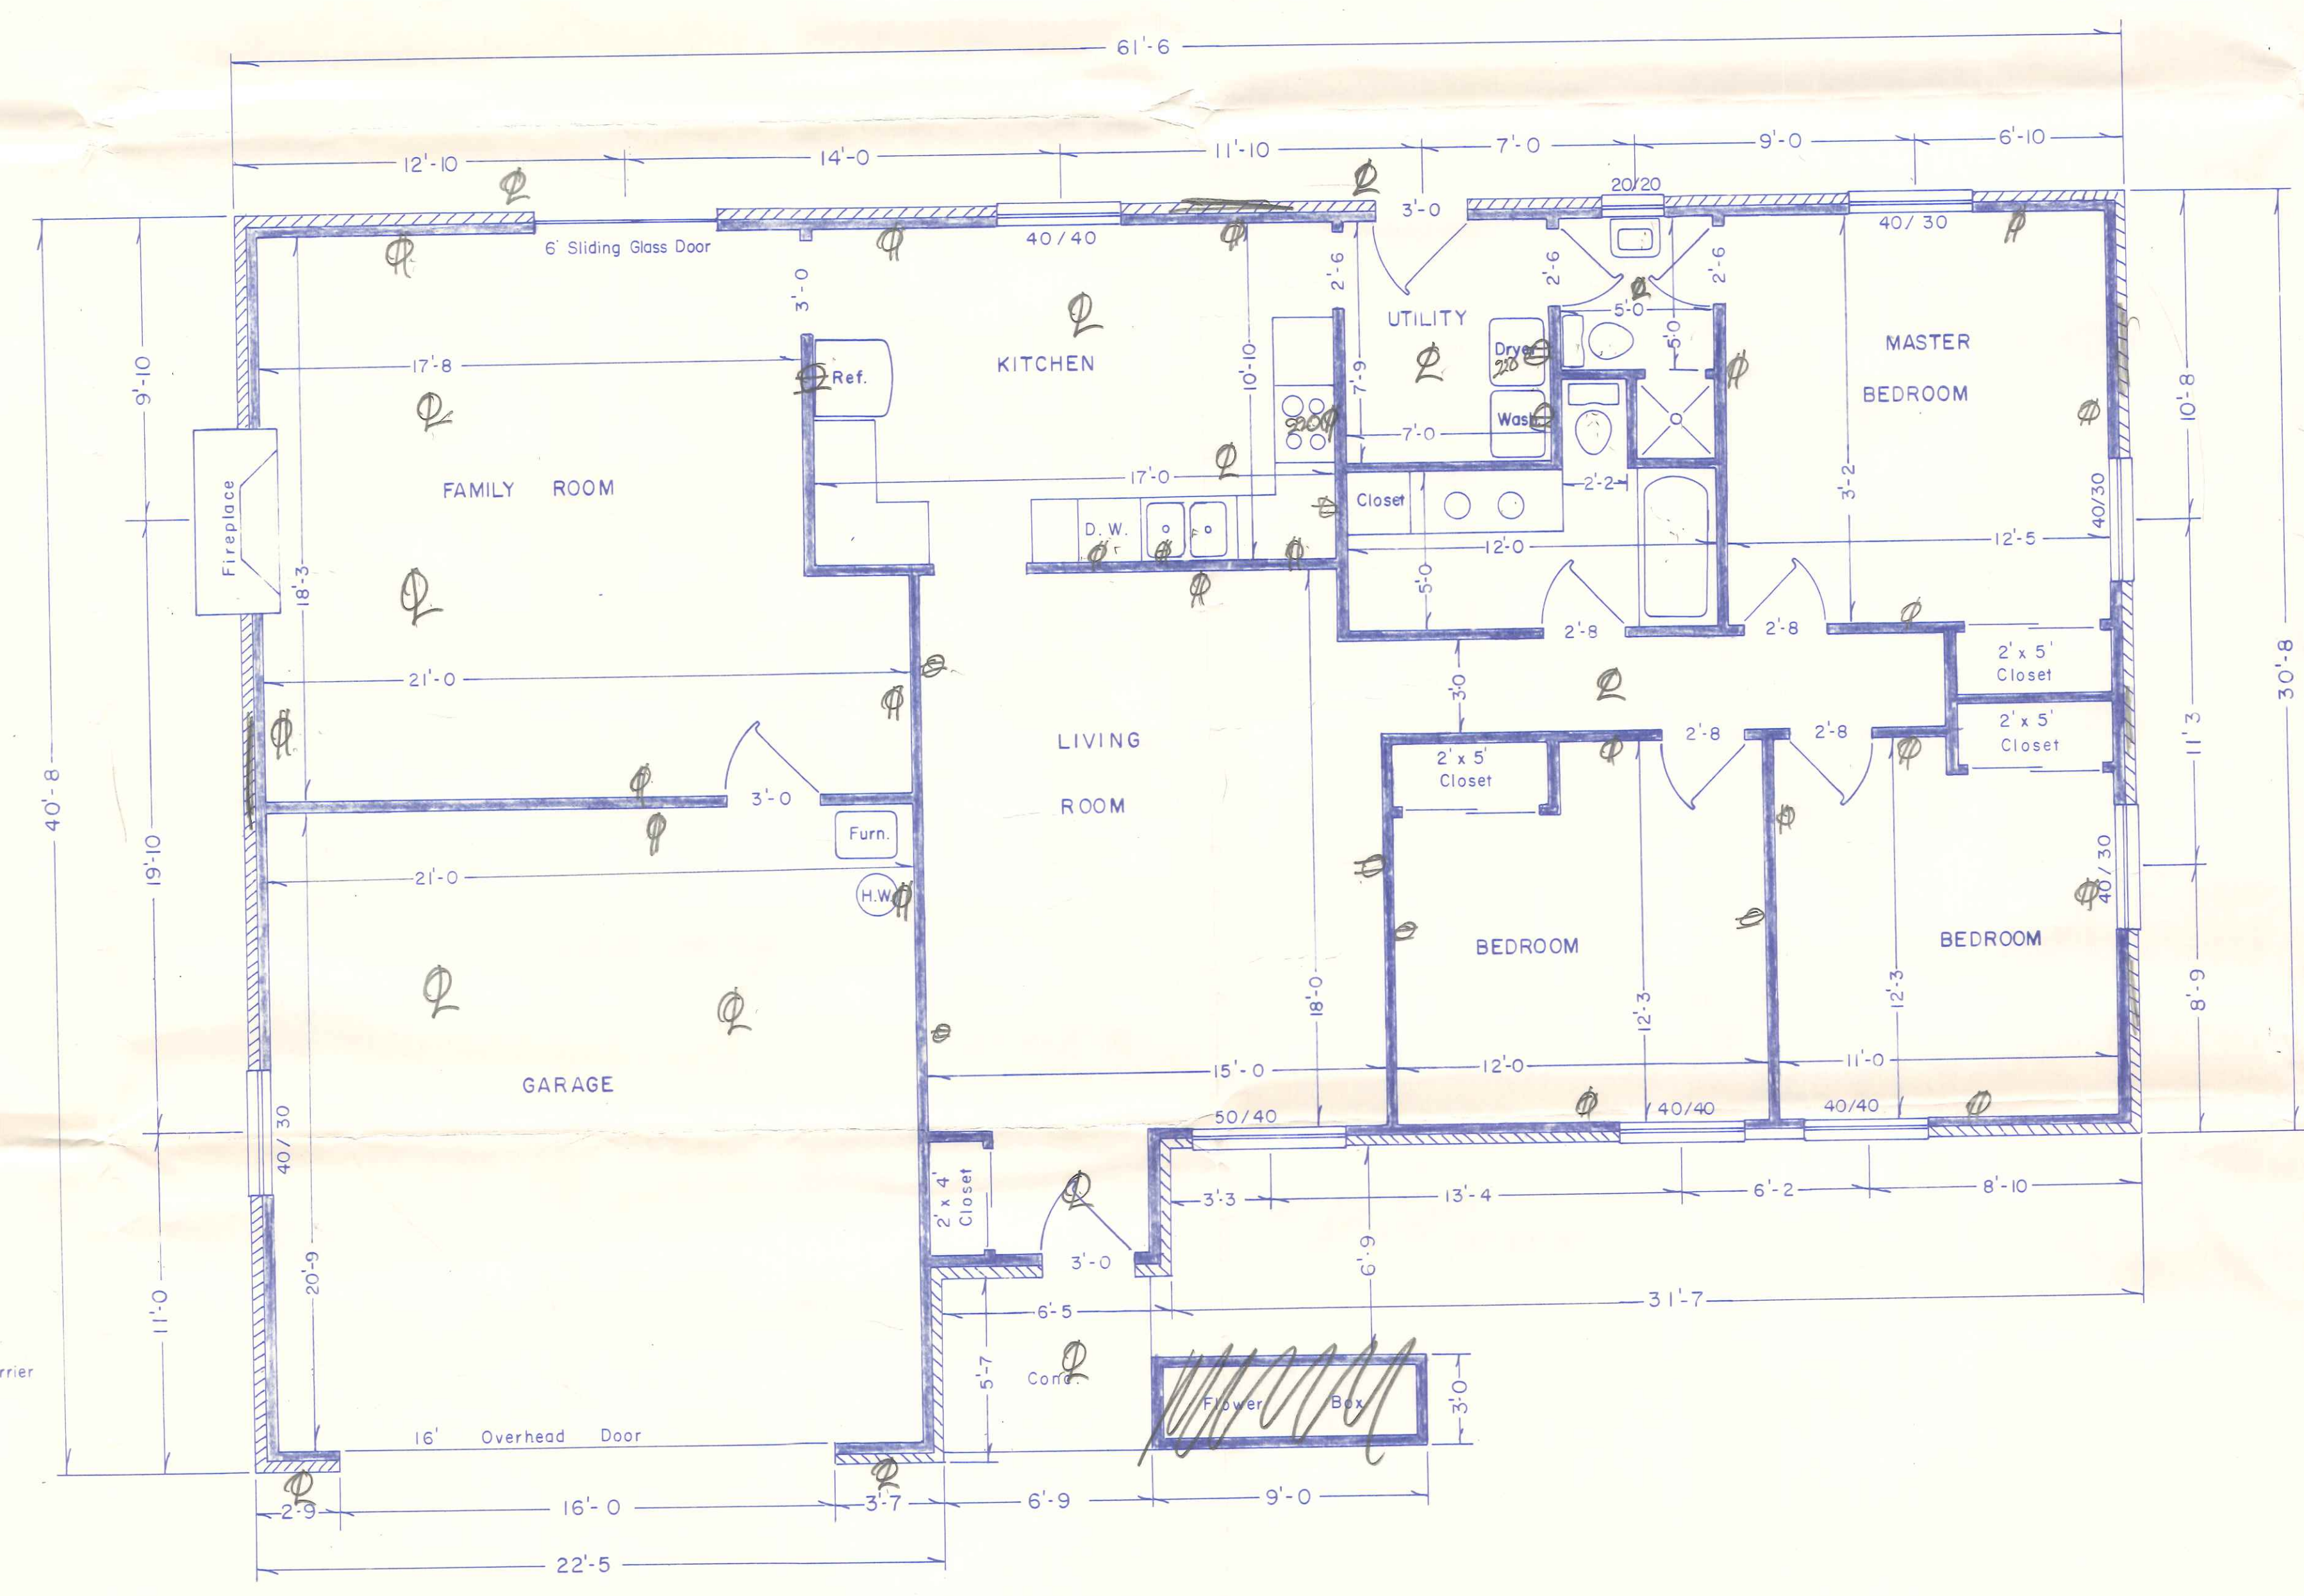

FLOOR PLAN
Scale: 1/4" = 1'-0"

NOTE: Exterior finish brick
Roof pitch 4" in 12"
Roof overhang 2'-8"
Rafters & ceiling joists 2"x6"
Floor joists 2"x10"
Subfloor 3/4" plywood
3 1/2"-10" block on 8"x16" footer

135 Harmony