



1920 sq. ft. GROSS AREA
440 sq. ft. GARAGE
1480 sq. ft. NET LIVING AREA

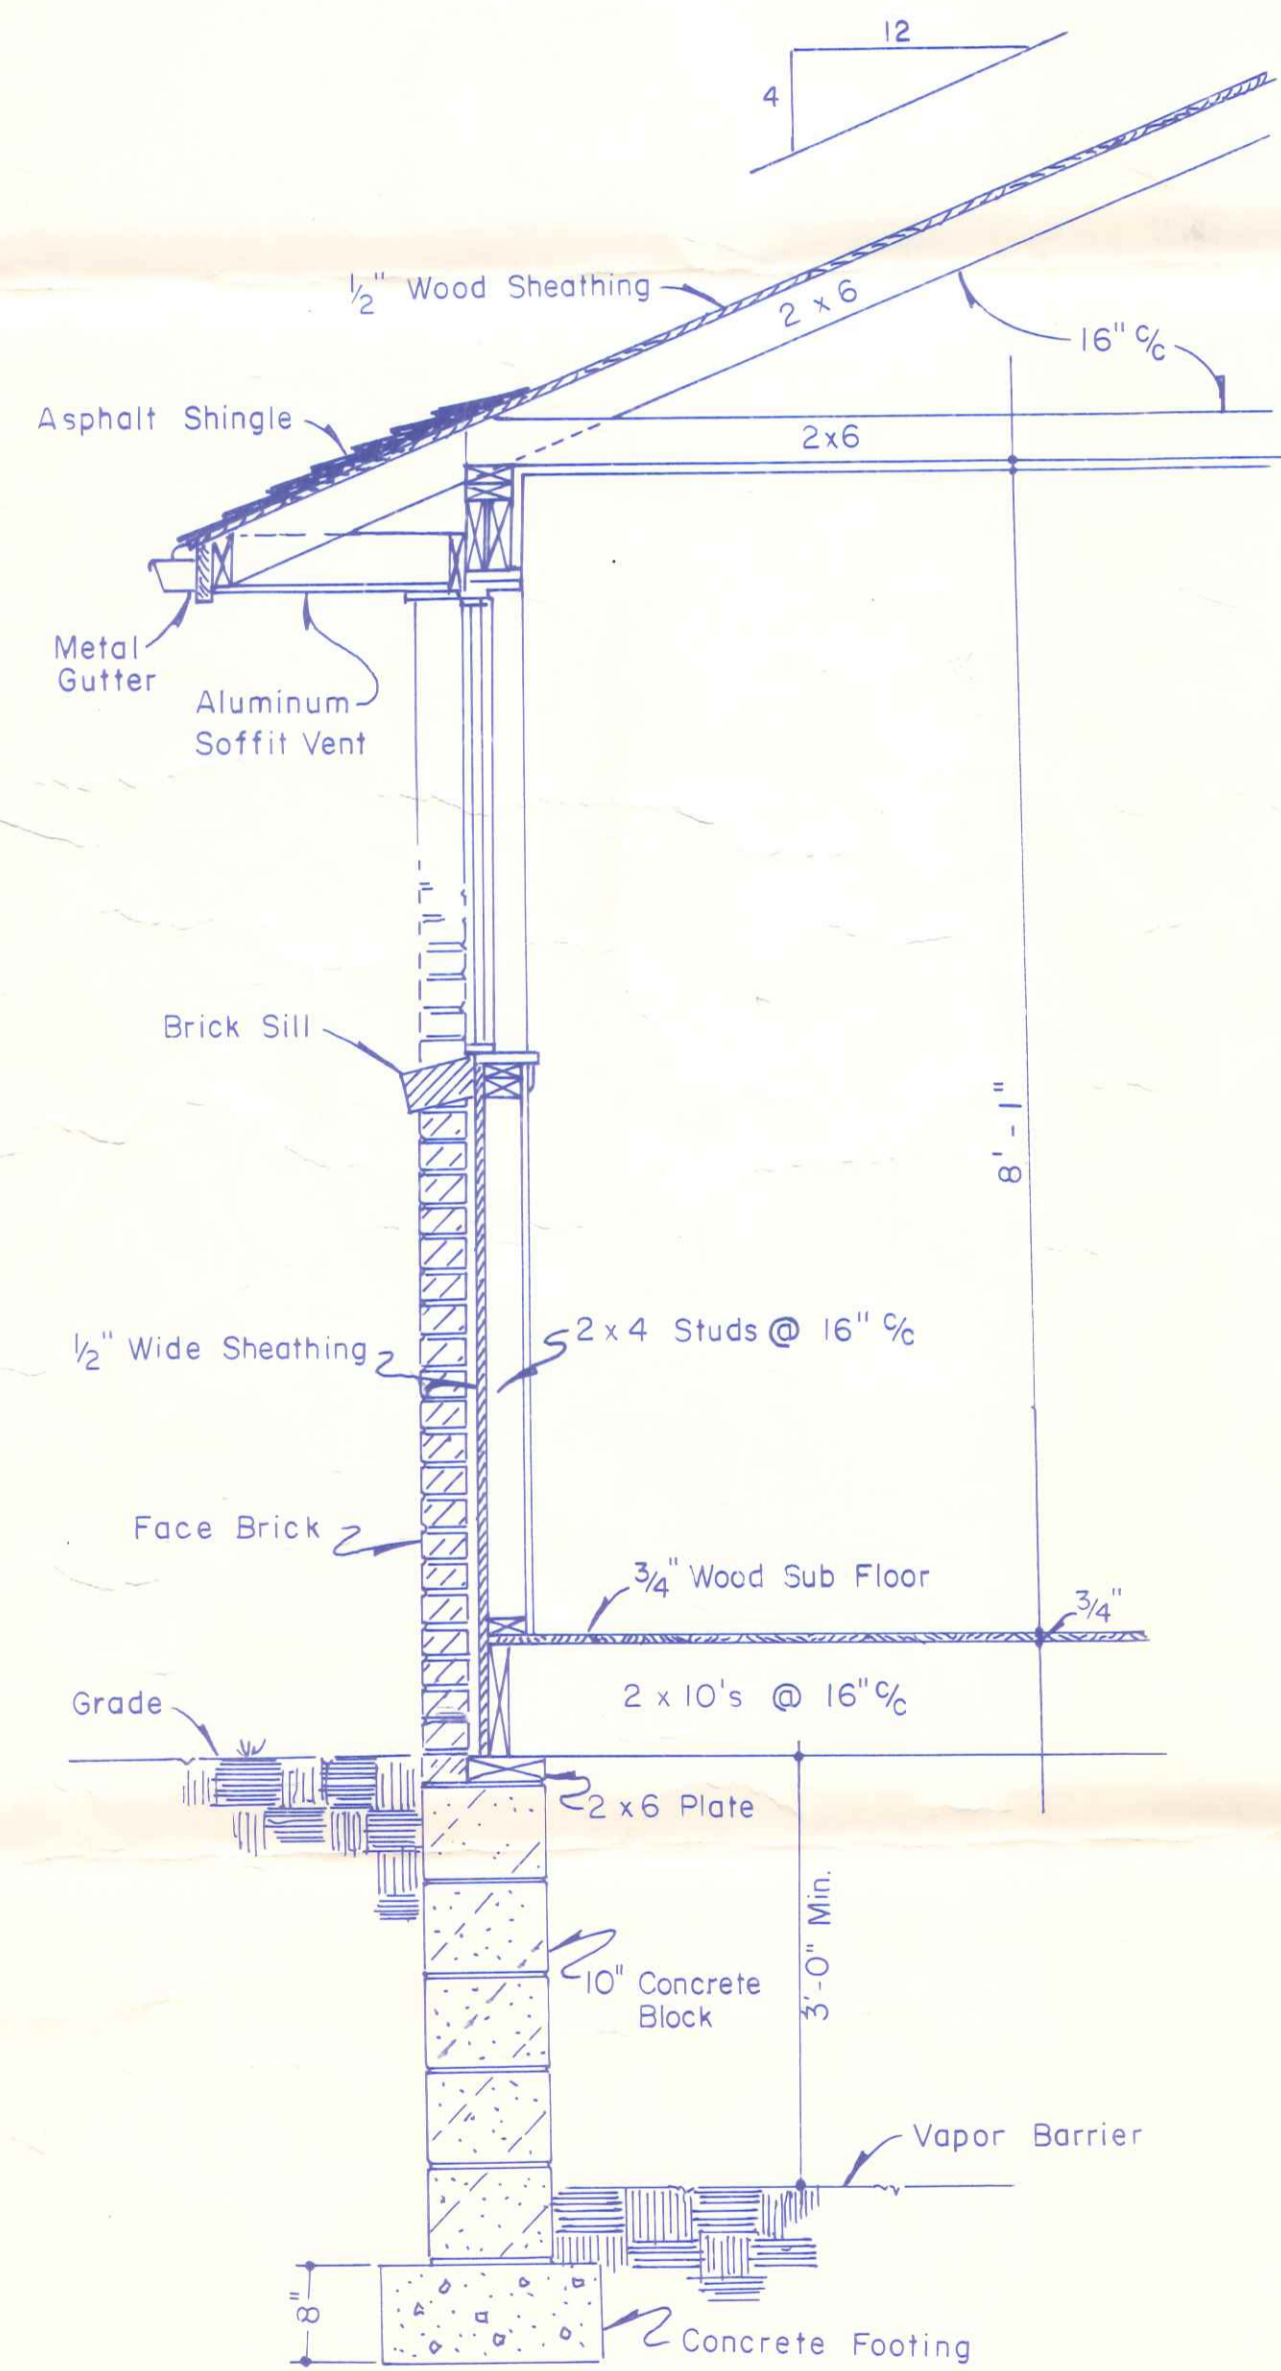

WALL SECTION
Scale: 3/4" = 1'-0"

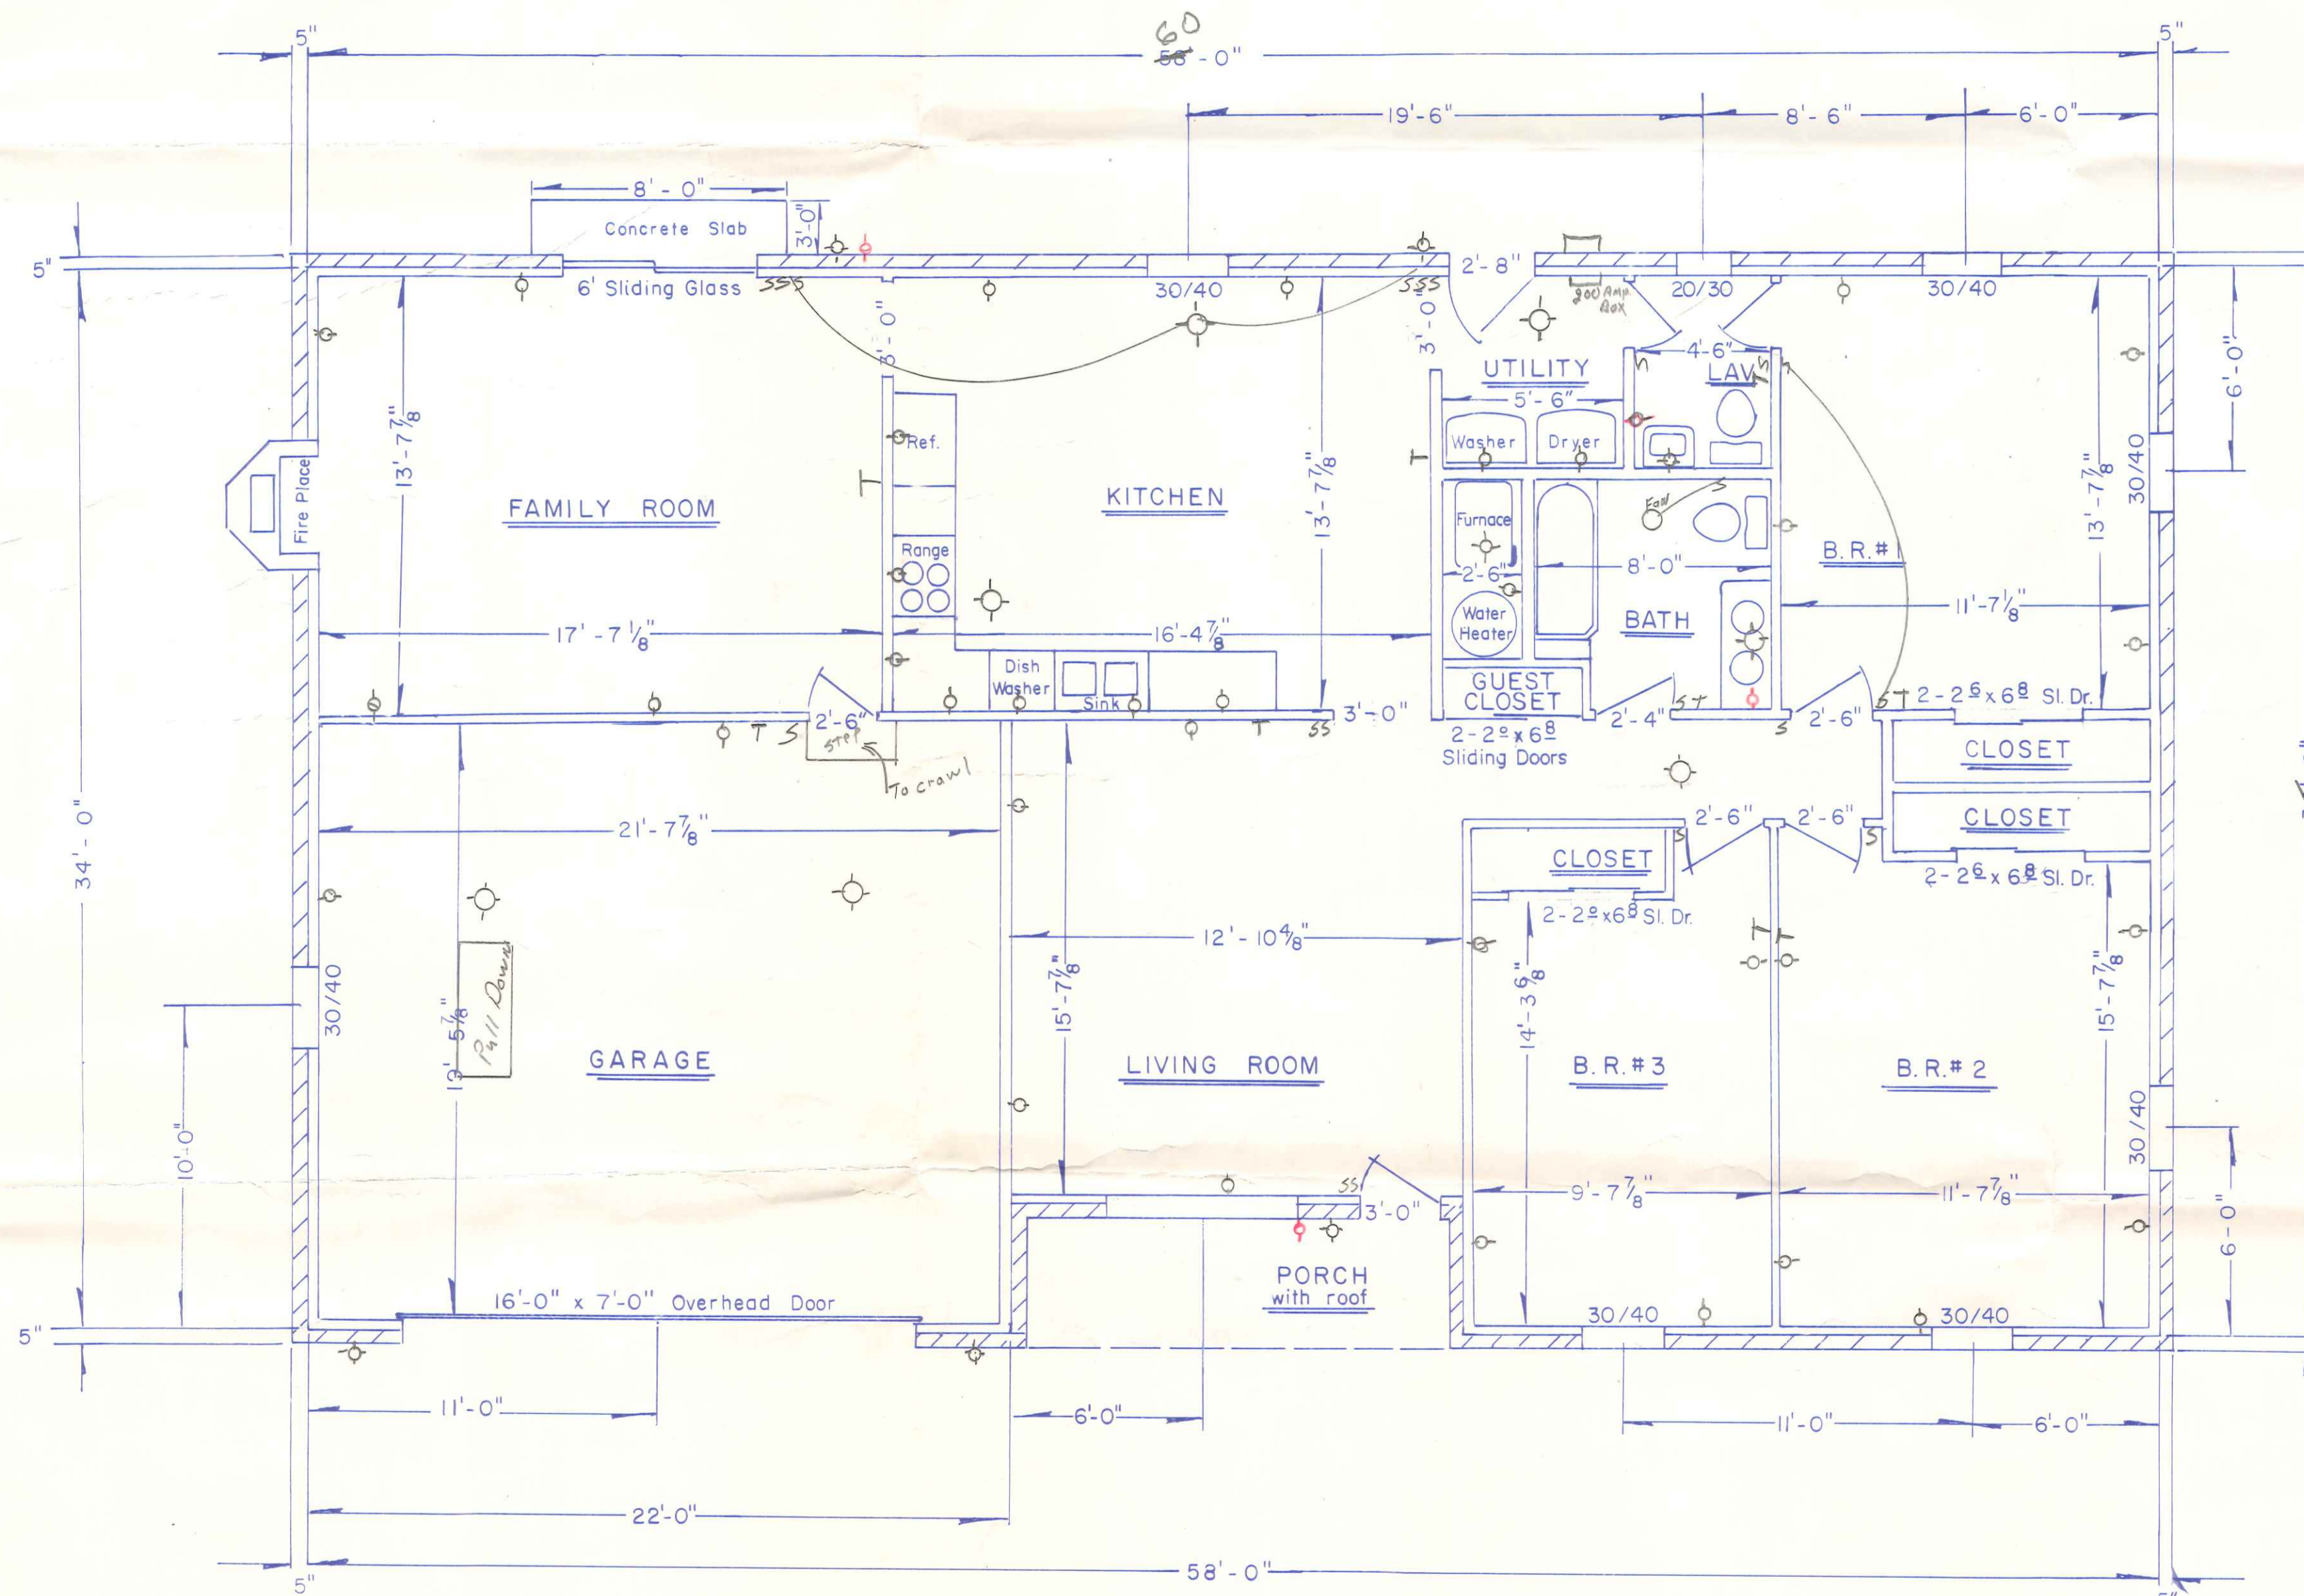

Scale: 3/4" = 1'-0"

φ No Fall

Note: Exterior finish brick
Roof pitch 4" in 12"
Roof overhang 2'-8"
Rafters & ceiling joists 2" x 6"
Floor joists 2" x 10"
Subfloor 3/4" plywood
3 1/2" - 10" block on 8" x 16" footer

BUILDER
Robert L. Beck
R. R. #3
Napoleon, Ohio

180 Harmony