

City of Napoleon Inspection Form

Permit #002419

Date Issued: 10-12-2004

Job Location: 1122 HIGHLAND AVE

Owner: THOMPSON, SHAWN

Owner Phone: 13435

Contractor:

Contractor Phone:

Work Description: BU

Plumbing: UNDGR _____ RGHIN _____ FINAL _____

 SEWER INSP _____

Mechanical: UNDGR _____ RGHIN _____ FINAL _____

 FURNACE REPLAC _____ AIR COND _____

Electrical: UNDGR _____ RGHIN _____ FINAL _____

 SEVR UPGR _____

Building: Site _____ FTG 10-27-04 FNDT _____

 STRU _____ ROOF _____ EXT _____

 VENT _____ ACCES _____ EGRS _____

 SMKDT _____ FINAL _____

 ISSUE TEMP OCCUP _____ ISSUE OCCUP _____

STGE Shed: SITE _____ FINAL _____

Sign: FTG _____ FINAL _____

Fence: SITE _____ FINAL _____


DRIVEWAY: _____ SIDEWALK: _____

MISC INSP: _____

NOTES:

INSPECTORS INITIALS: _____

NAPoleon BUILDING DEPARTMENT (SAMPLE DRAWING)

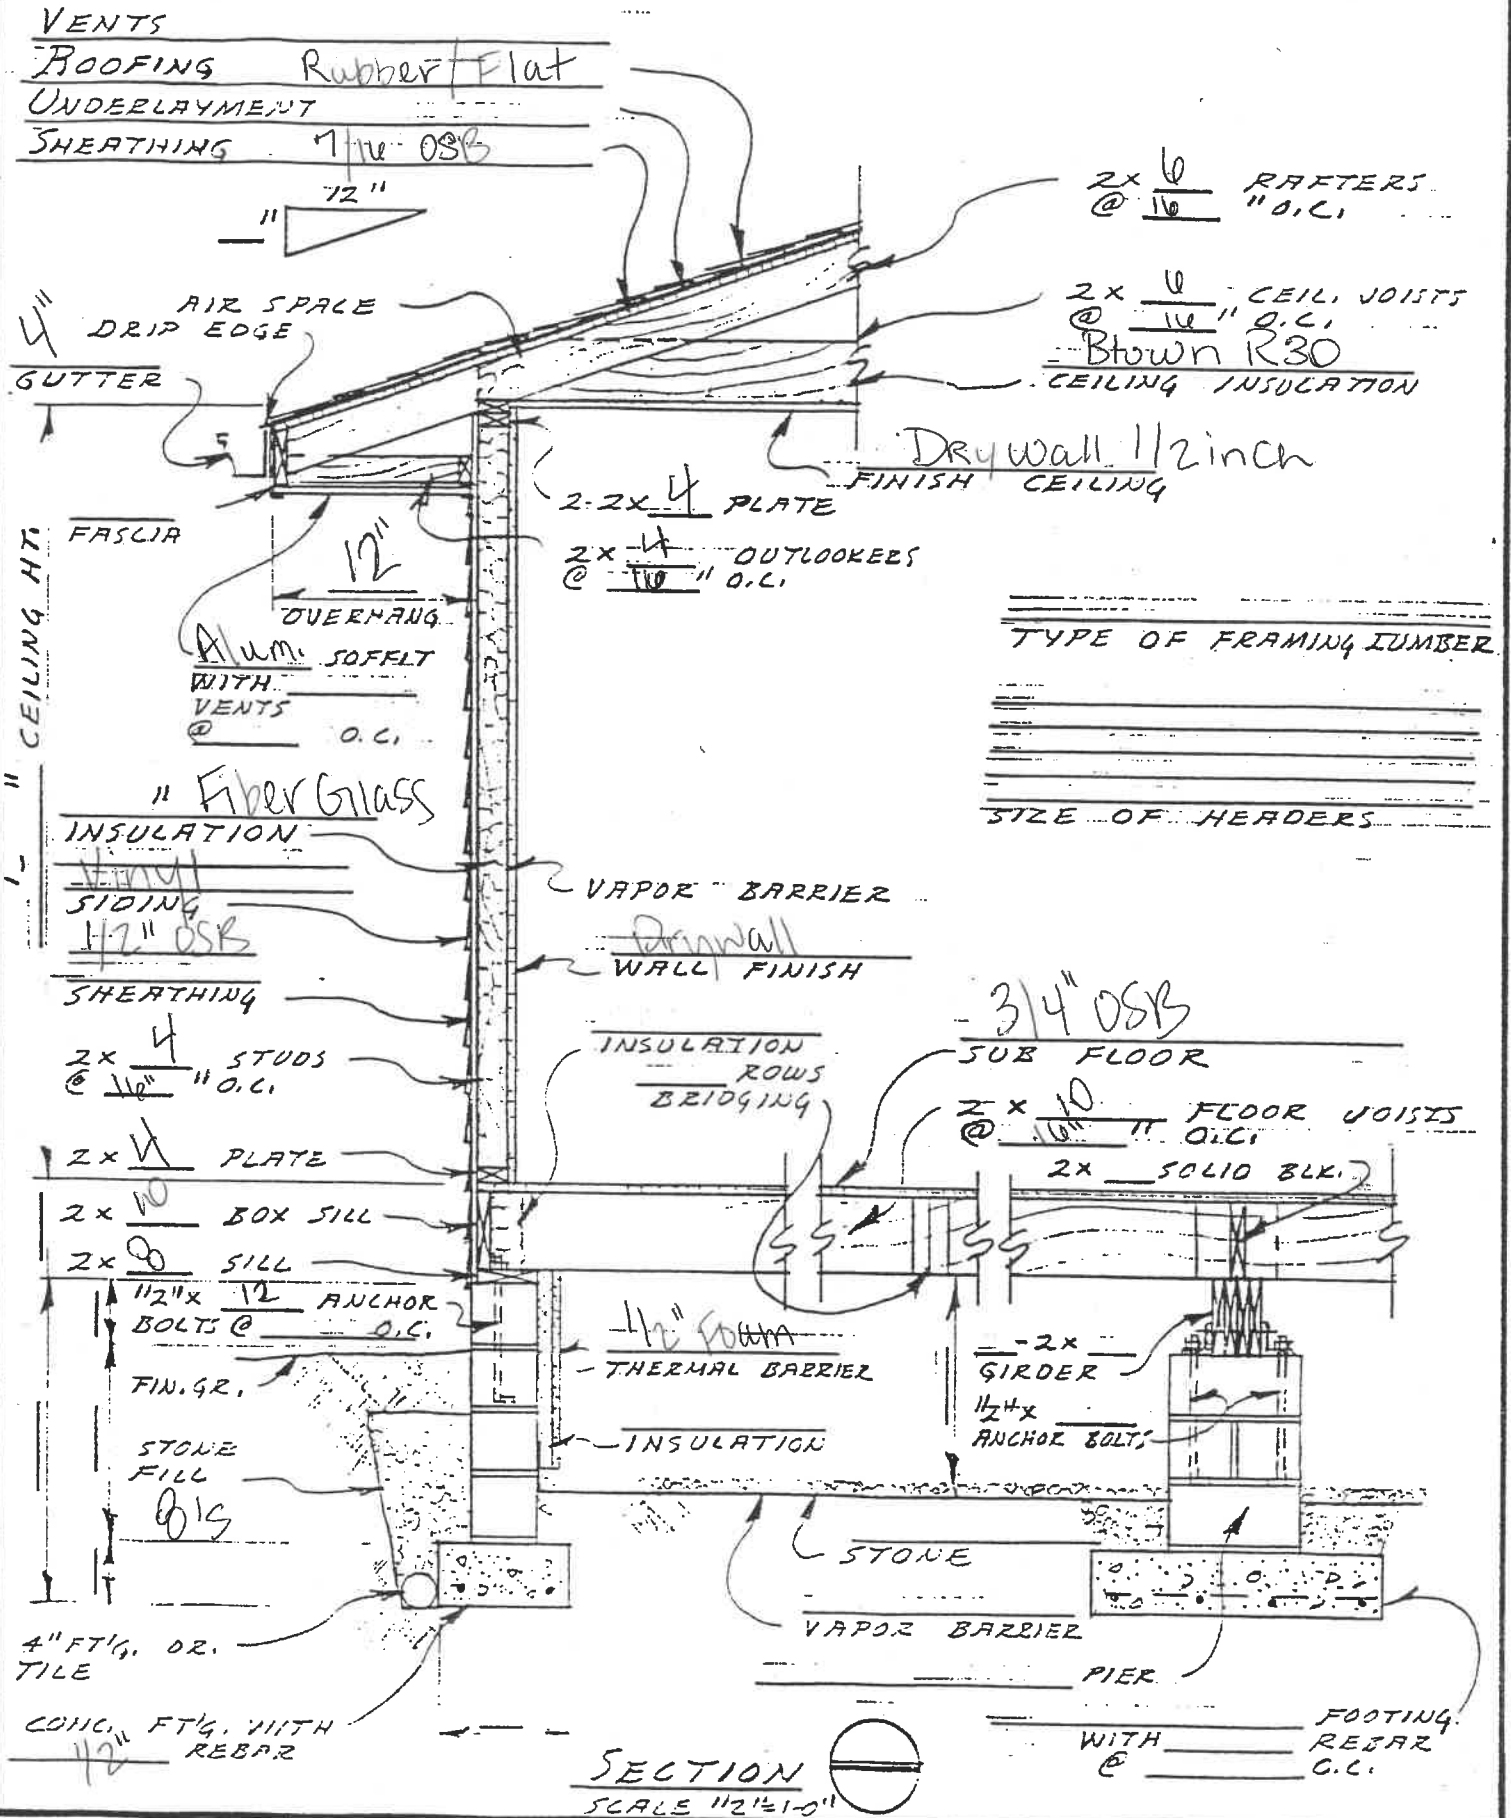

DATE

WALL SECTION @ CRAWL SPACE

DWG. NO OF

4-11-89 5/4