


PEACE REFORMED CHURCH

SCALE: 1" = 20'

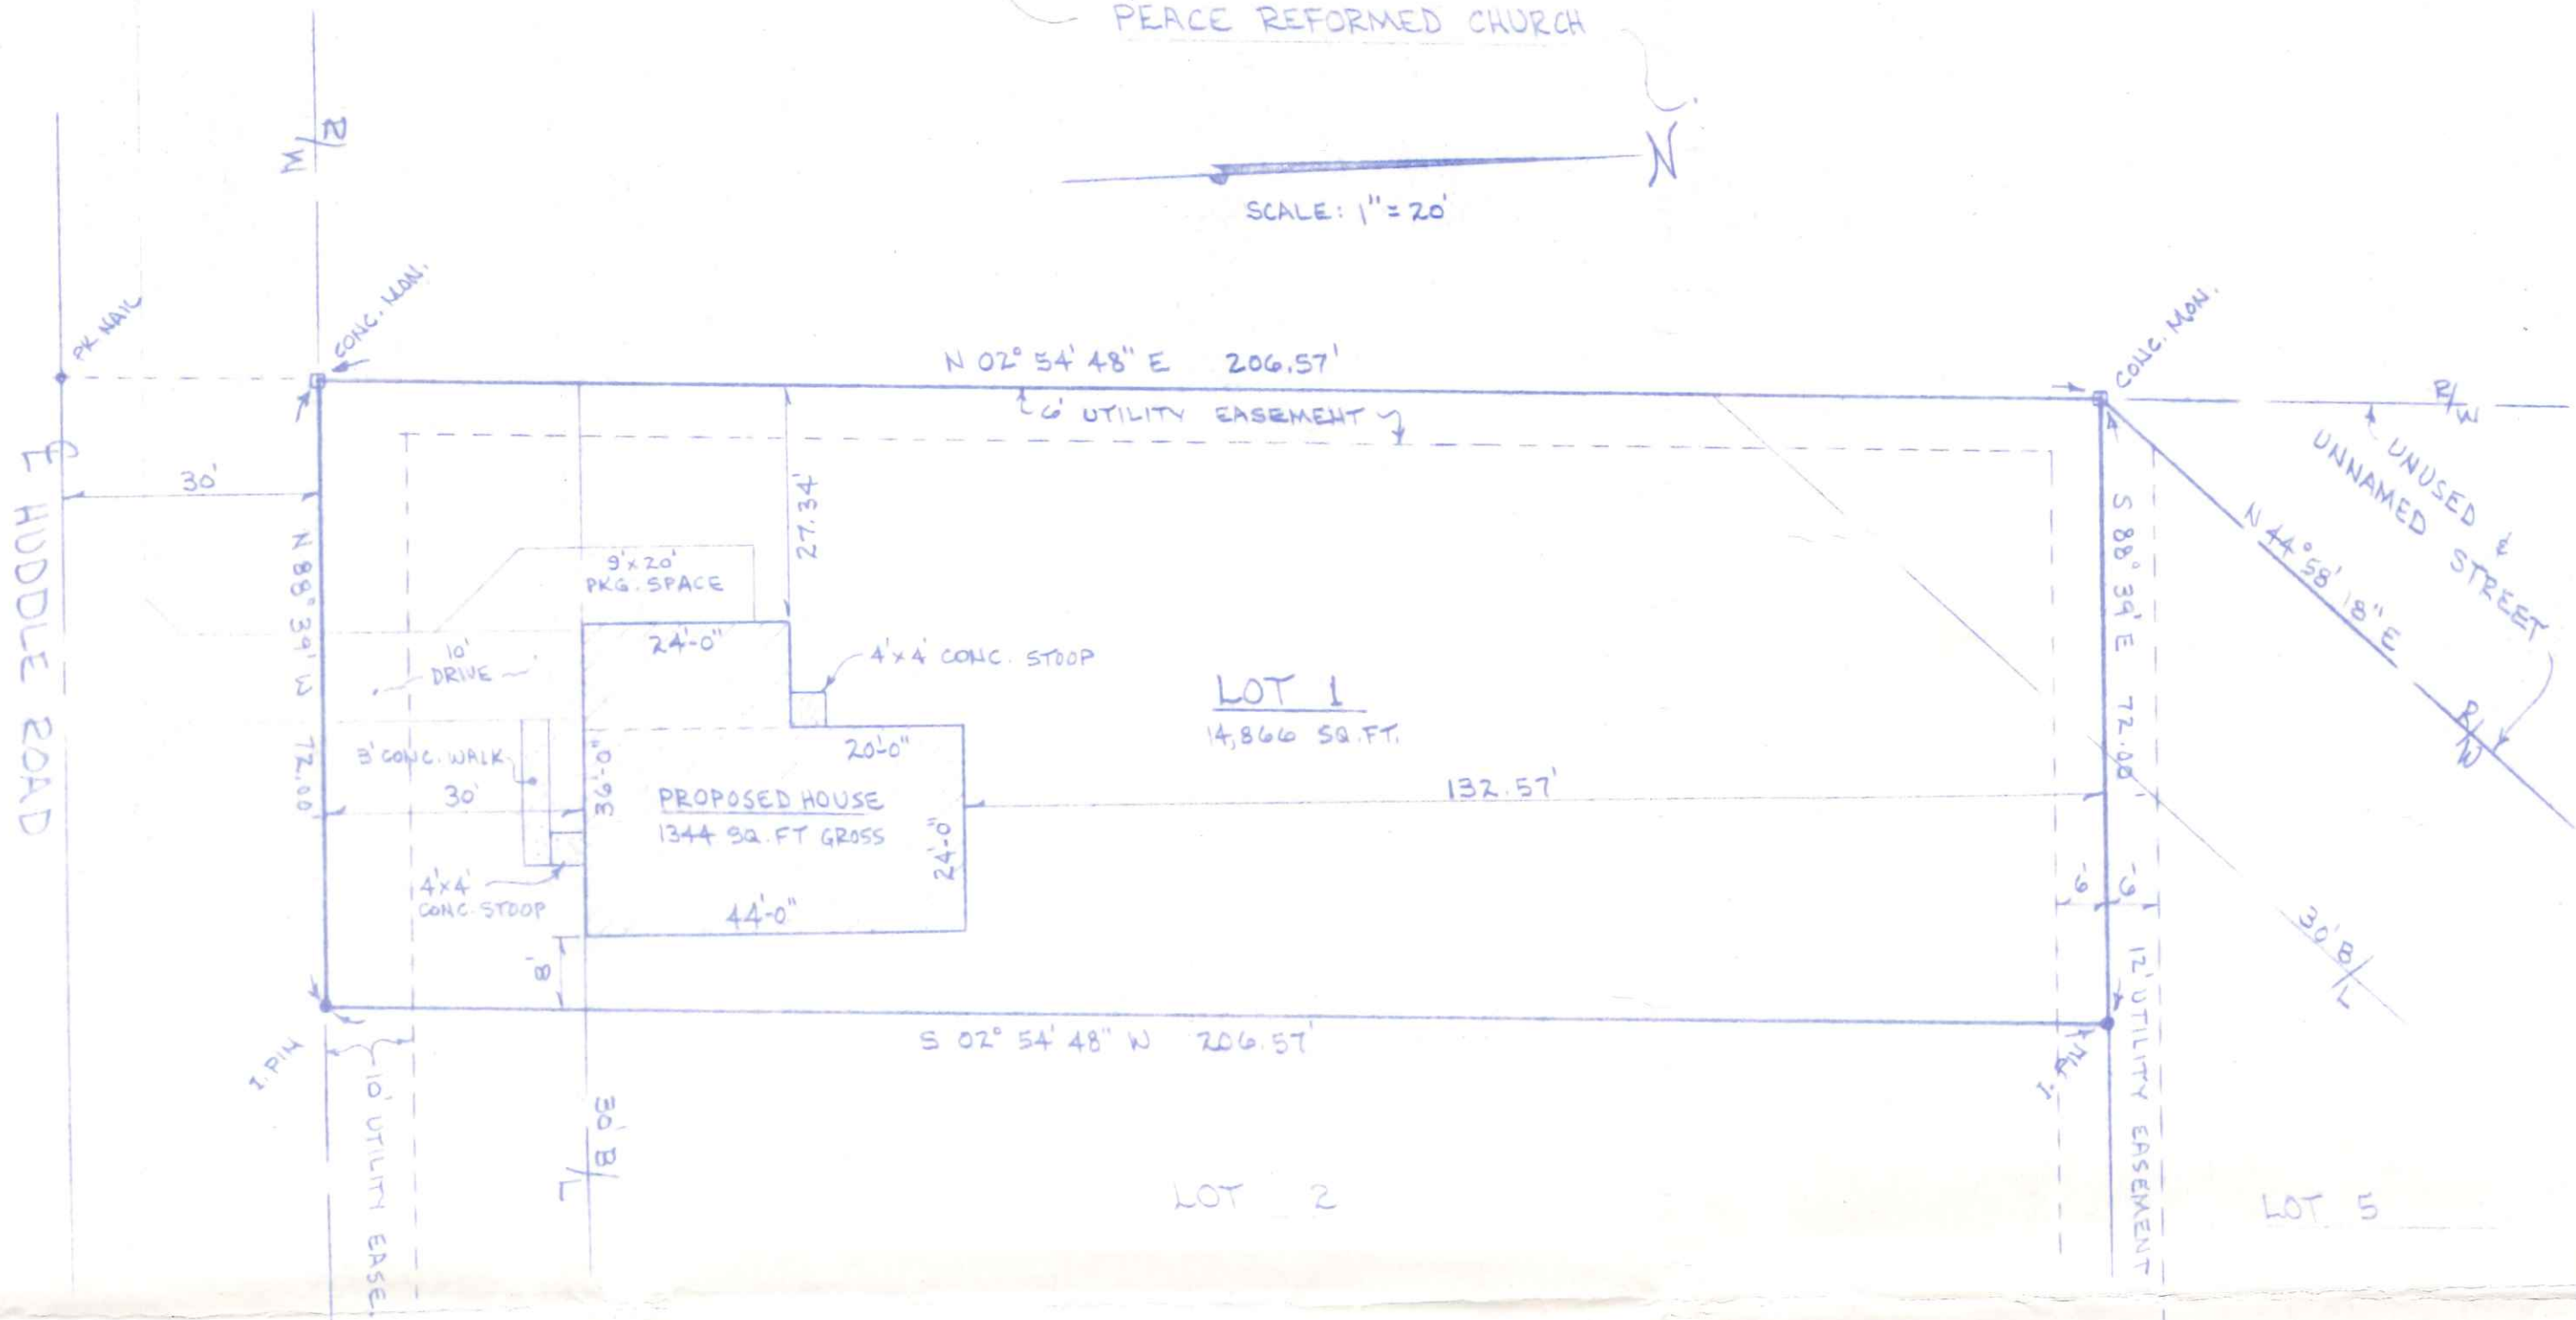

SITE PLAN FOR
BECKS CONSTRUCTION CO.






LOT NO. 1 OF COUNTRYSIDE ESTATES SUBDIV.
CITY OF NAPOLEON, OHIO
HENRY COUNTY

630
Huddle

FEB. 1986

R.D.S.

$\sqrt{54^2 + 46^2} = 70.94'$

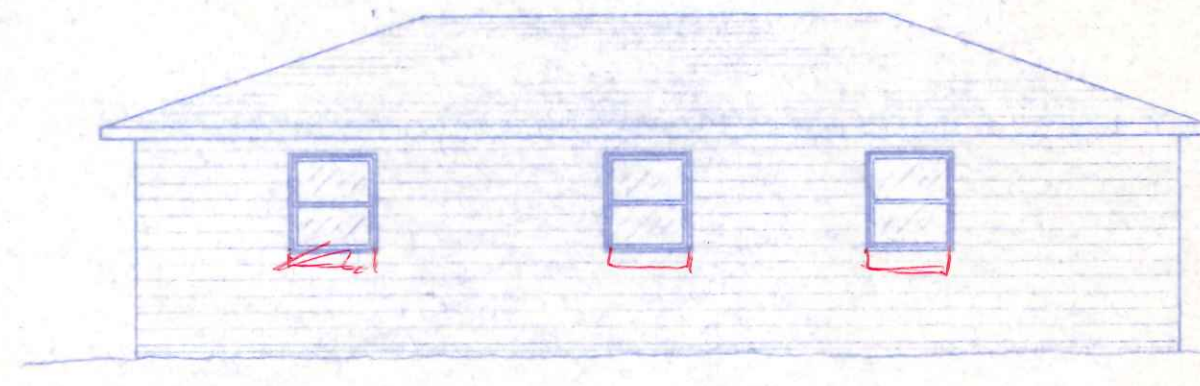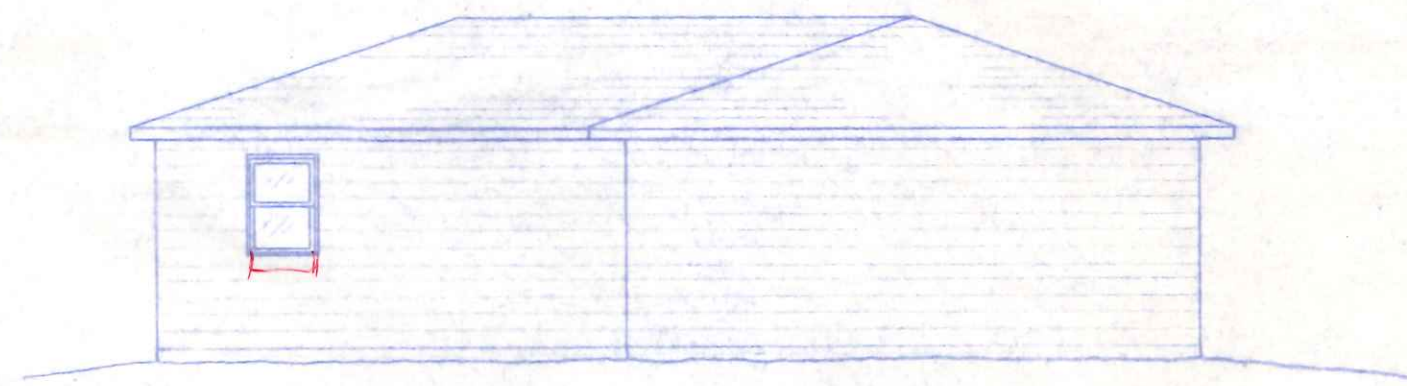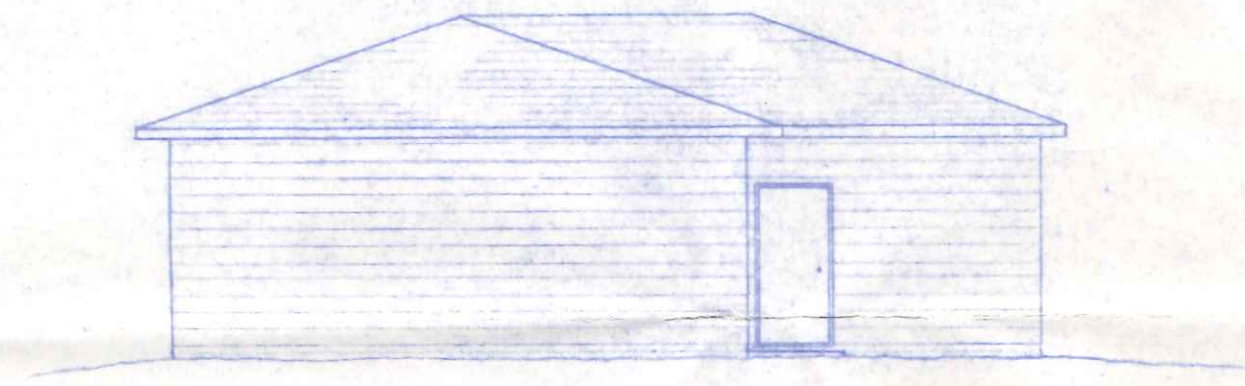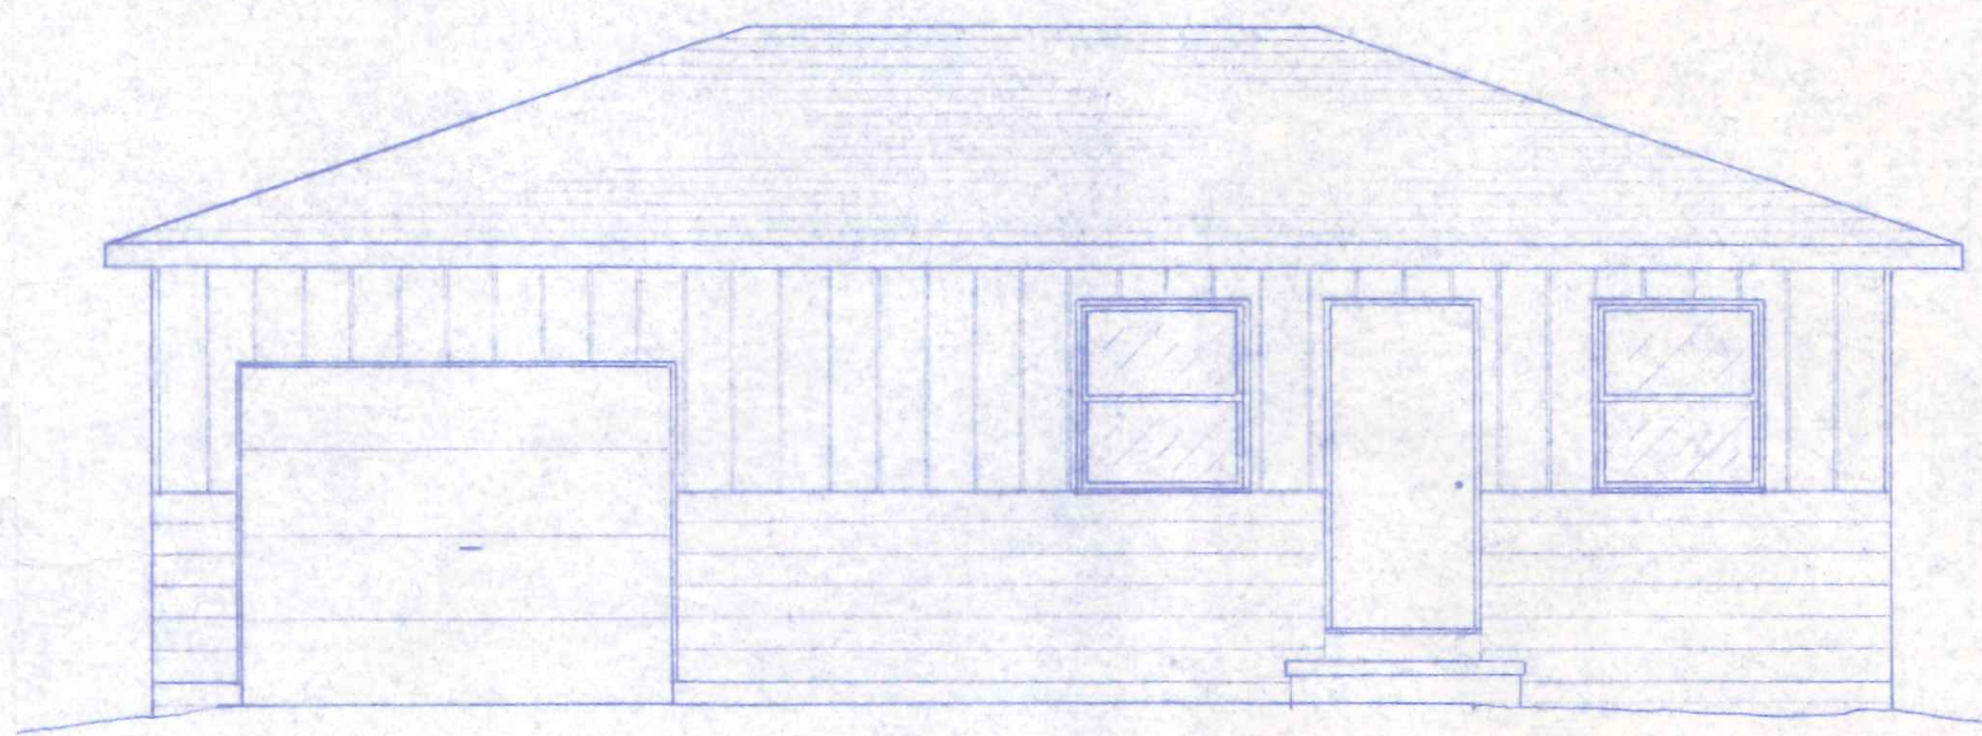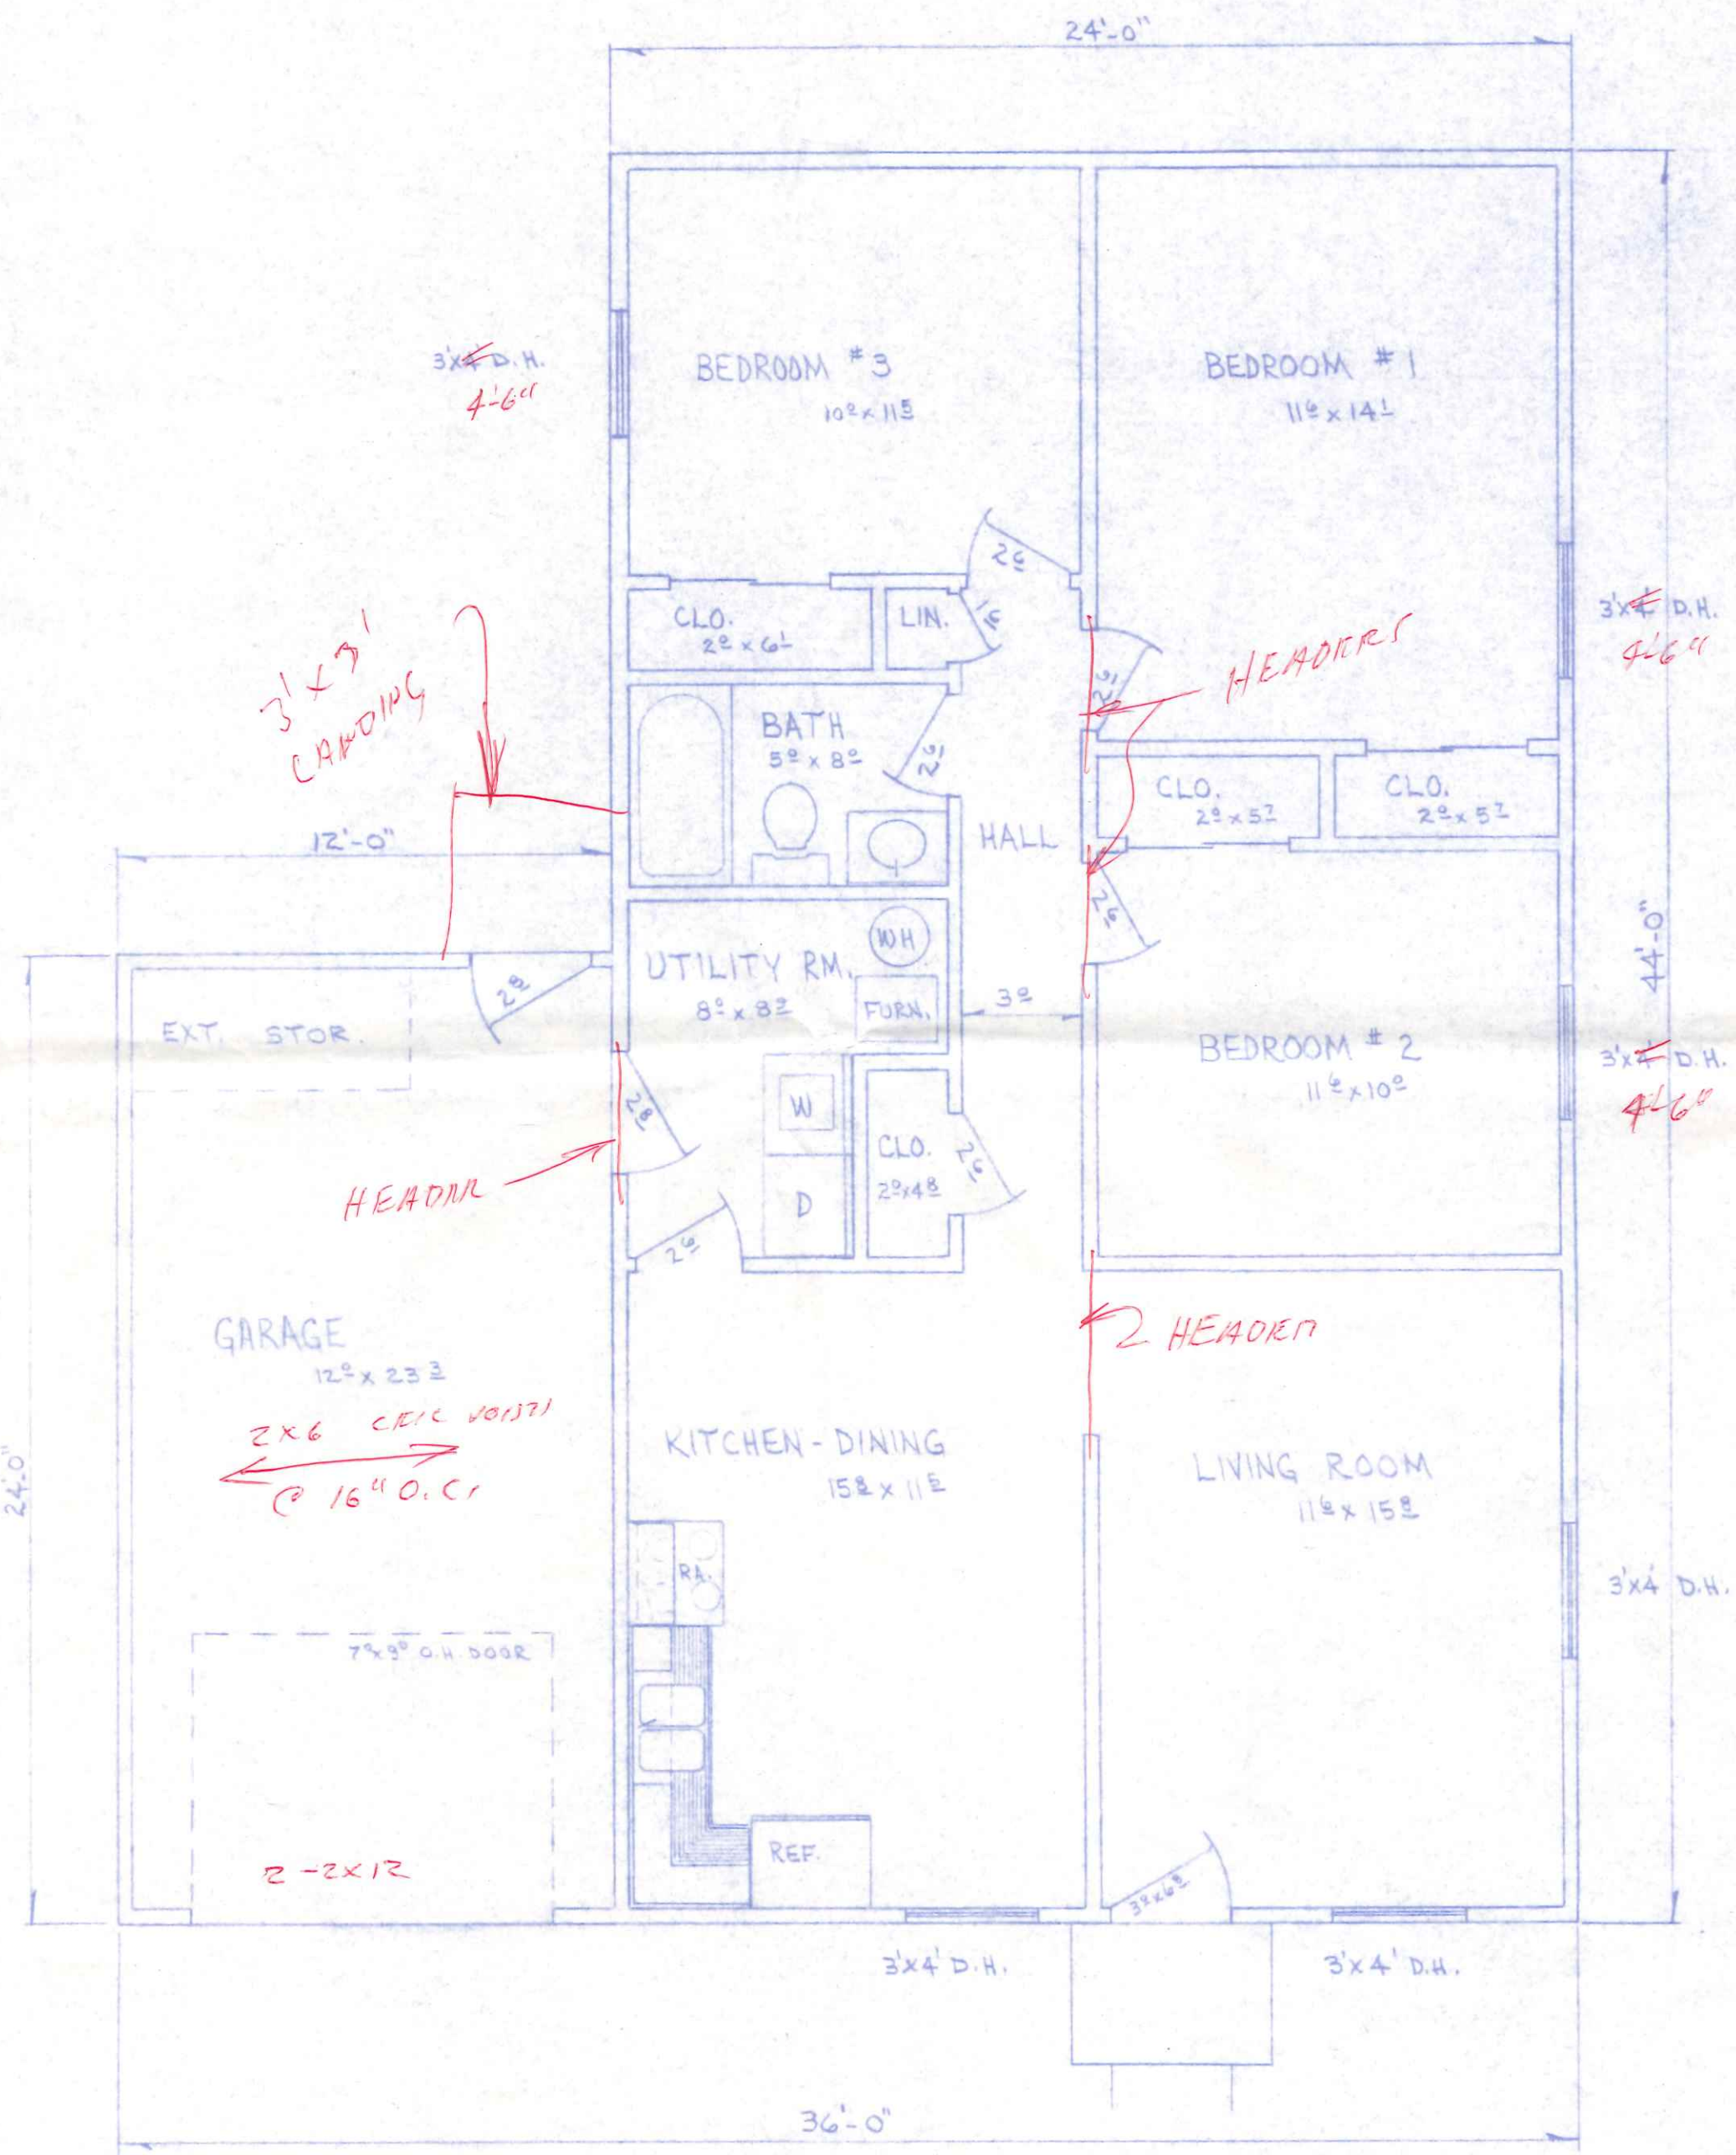

630 Huddle

BECK CONSTRUCTION CO.		
DRAWN BY: RDS CHECKED:	PLAN NO. 202	1344 SQ. FT. FEB 1984

