






**SOUTH ELEVATION**  
SCALE: 1/8"=1'-0"

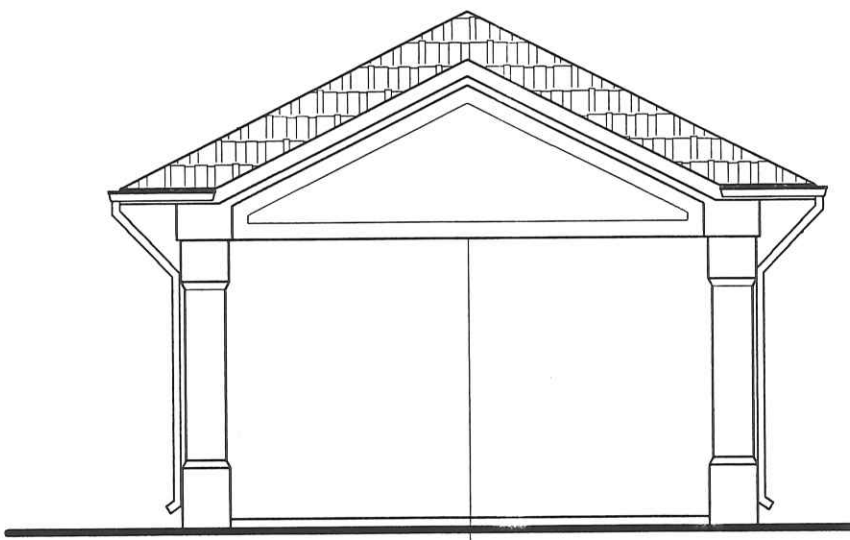

**CANOPY FRONT ELEVATION**  
SCALE: 1/8"=1'-0"

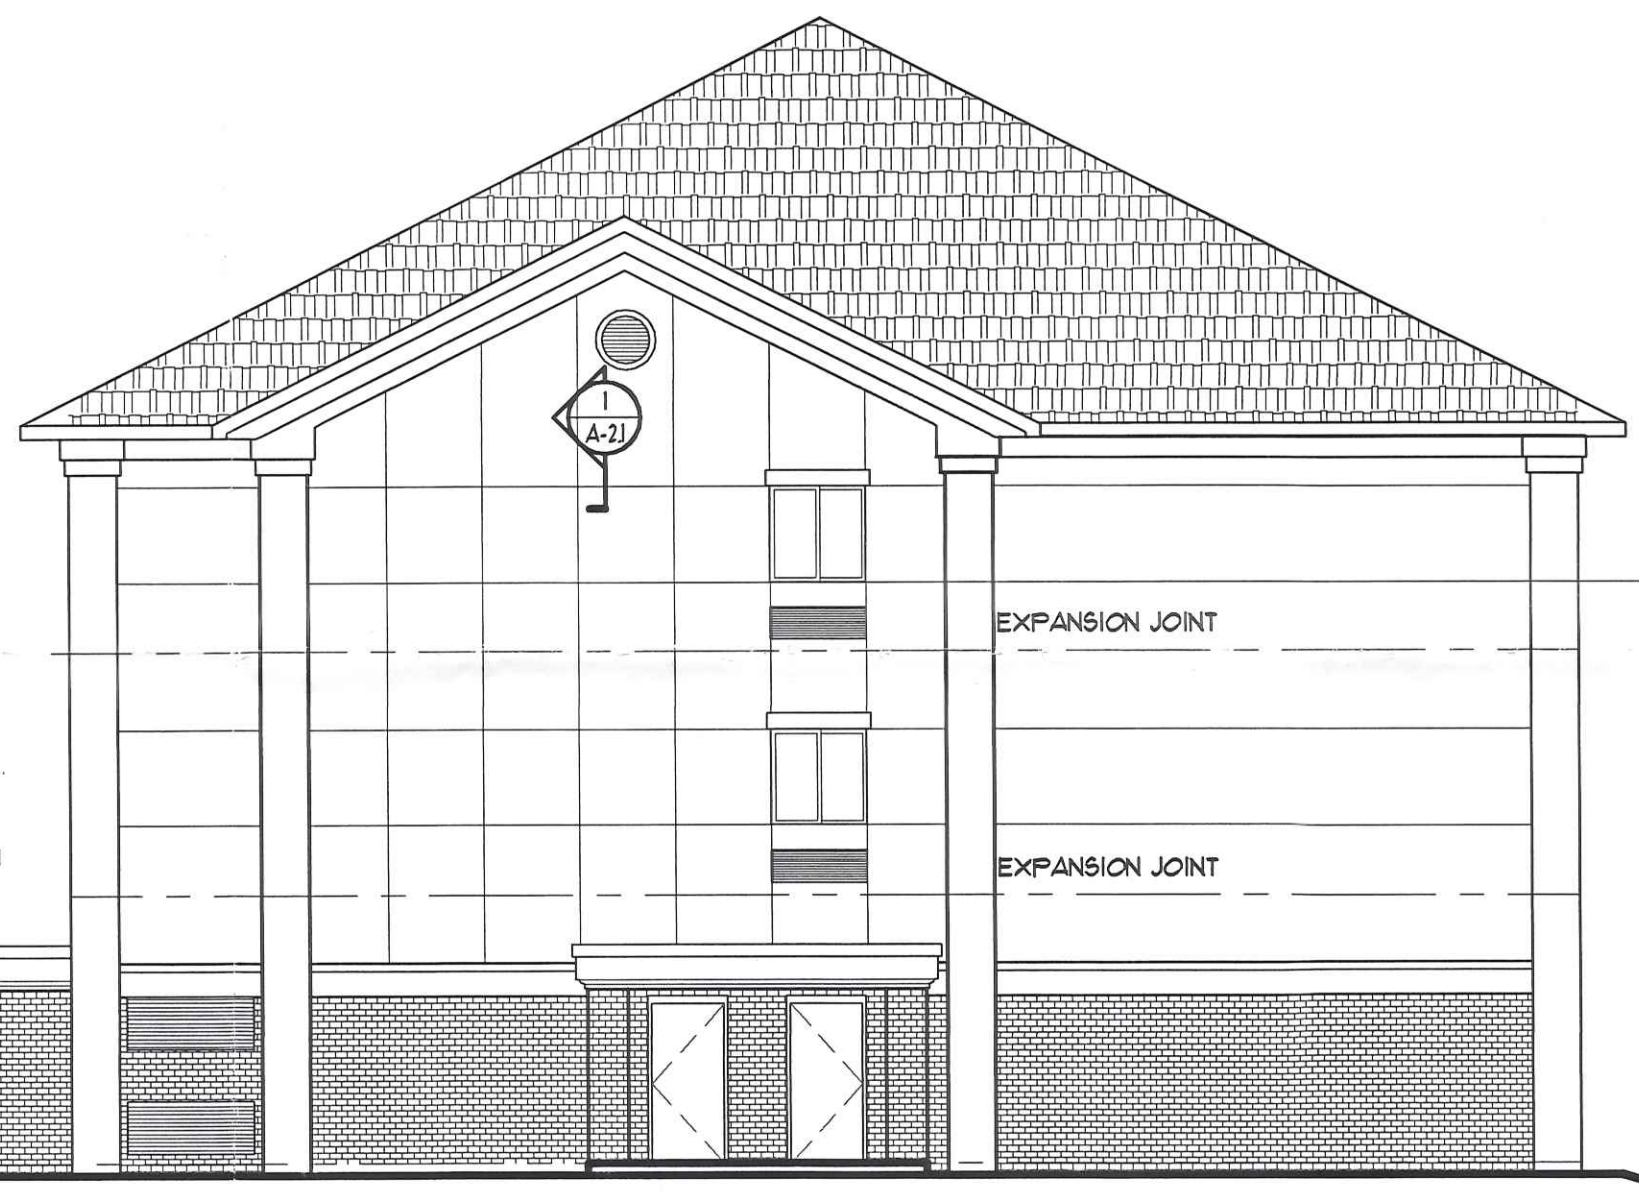

**EAST ELEVATION**  
SCALE: 1/8"=1'-0"

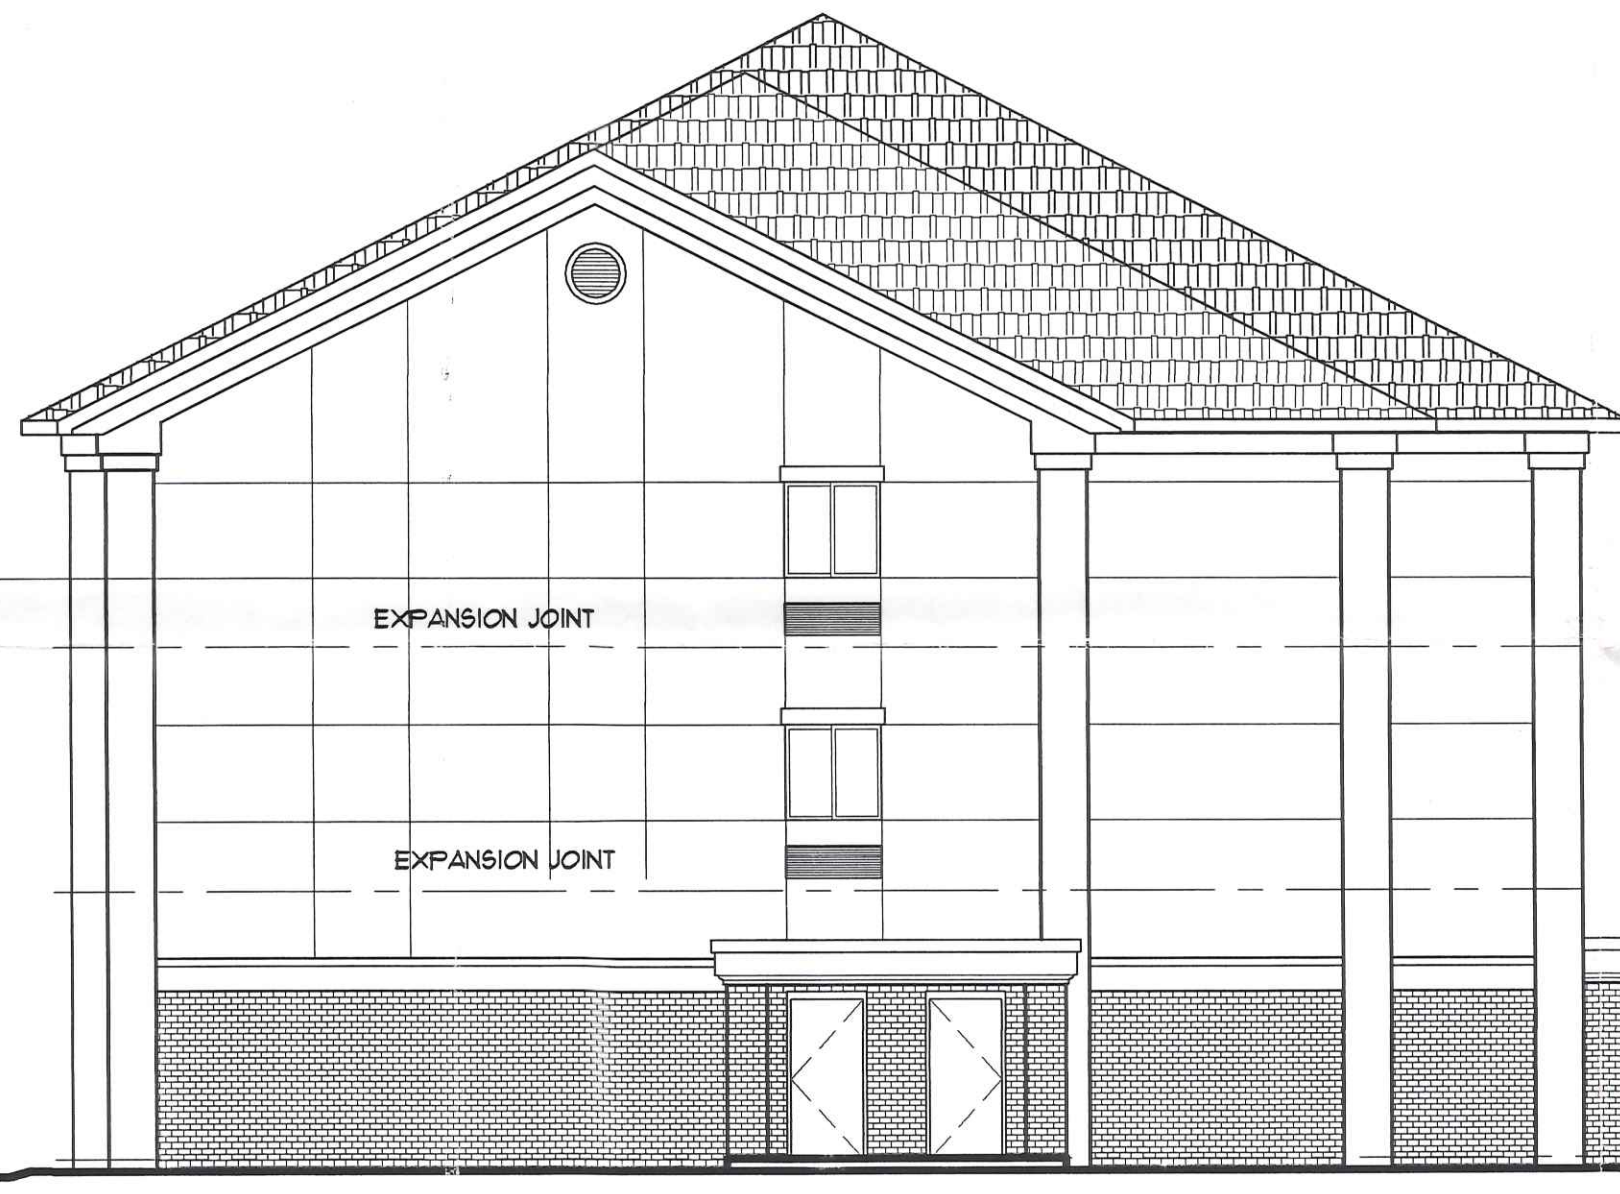

**WEST ELEVATION**  
SCALE: 1/8"=1'-0"



**NORTH ELEVATION**  
SCALE: 1/8"=1'-0"

**ARCHITECTURAL GROUP III**  
201 S. Nappanee St. Elkhart Indiana 46514-1953 • 574/293-0008



JOB TITLE

BEST WESTERN HOTEL  
NAPOLEON, OHIO  
A NEW 50 ROOM HOTEL

JOB NO. 03108  
DATE 05/28/03  
REVISIONS

DESIGN DEVELOPMENT

SHEET NO. **A2.1**  
ELEVATIONS

*1290 Independence*

05/28/03 01:15:24 PM