


**Offices of  
Timothy M. Frey D.C.**



**SITE PLAN**

SCALE: 1" = 20'

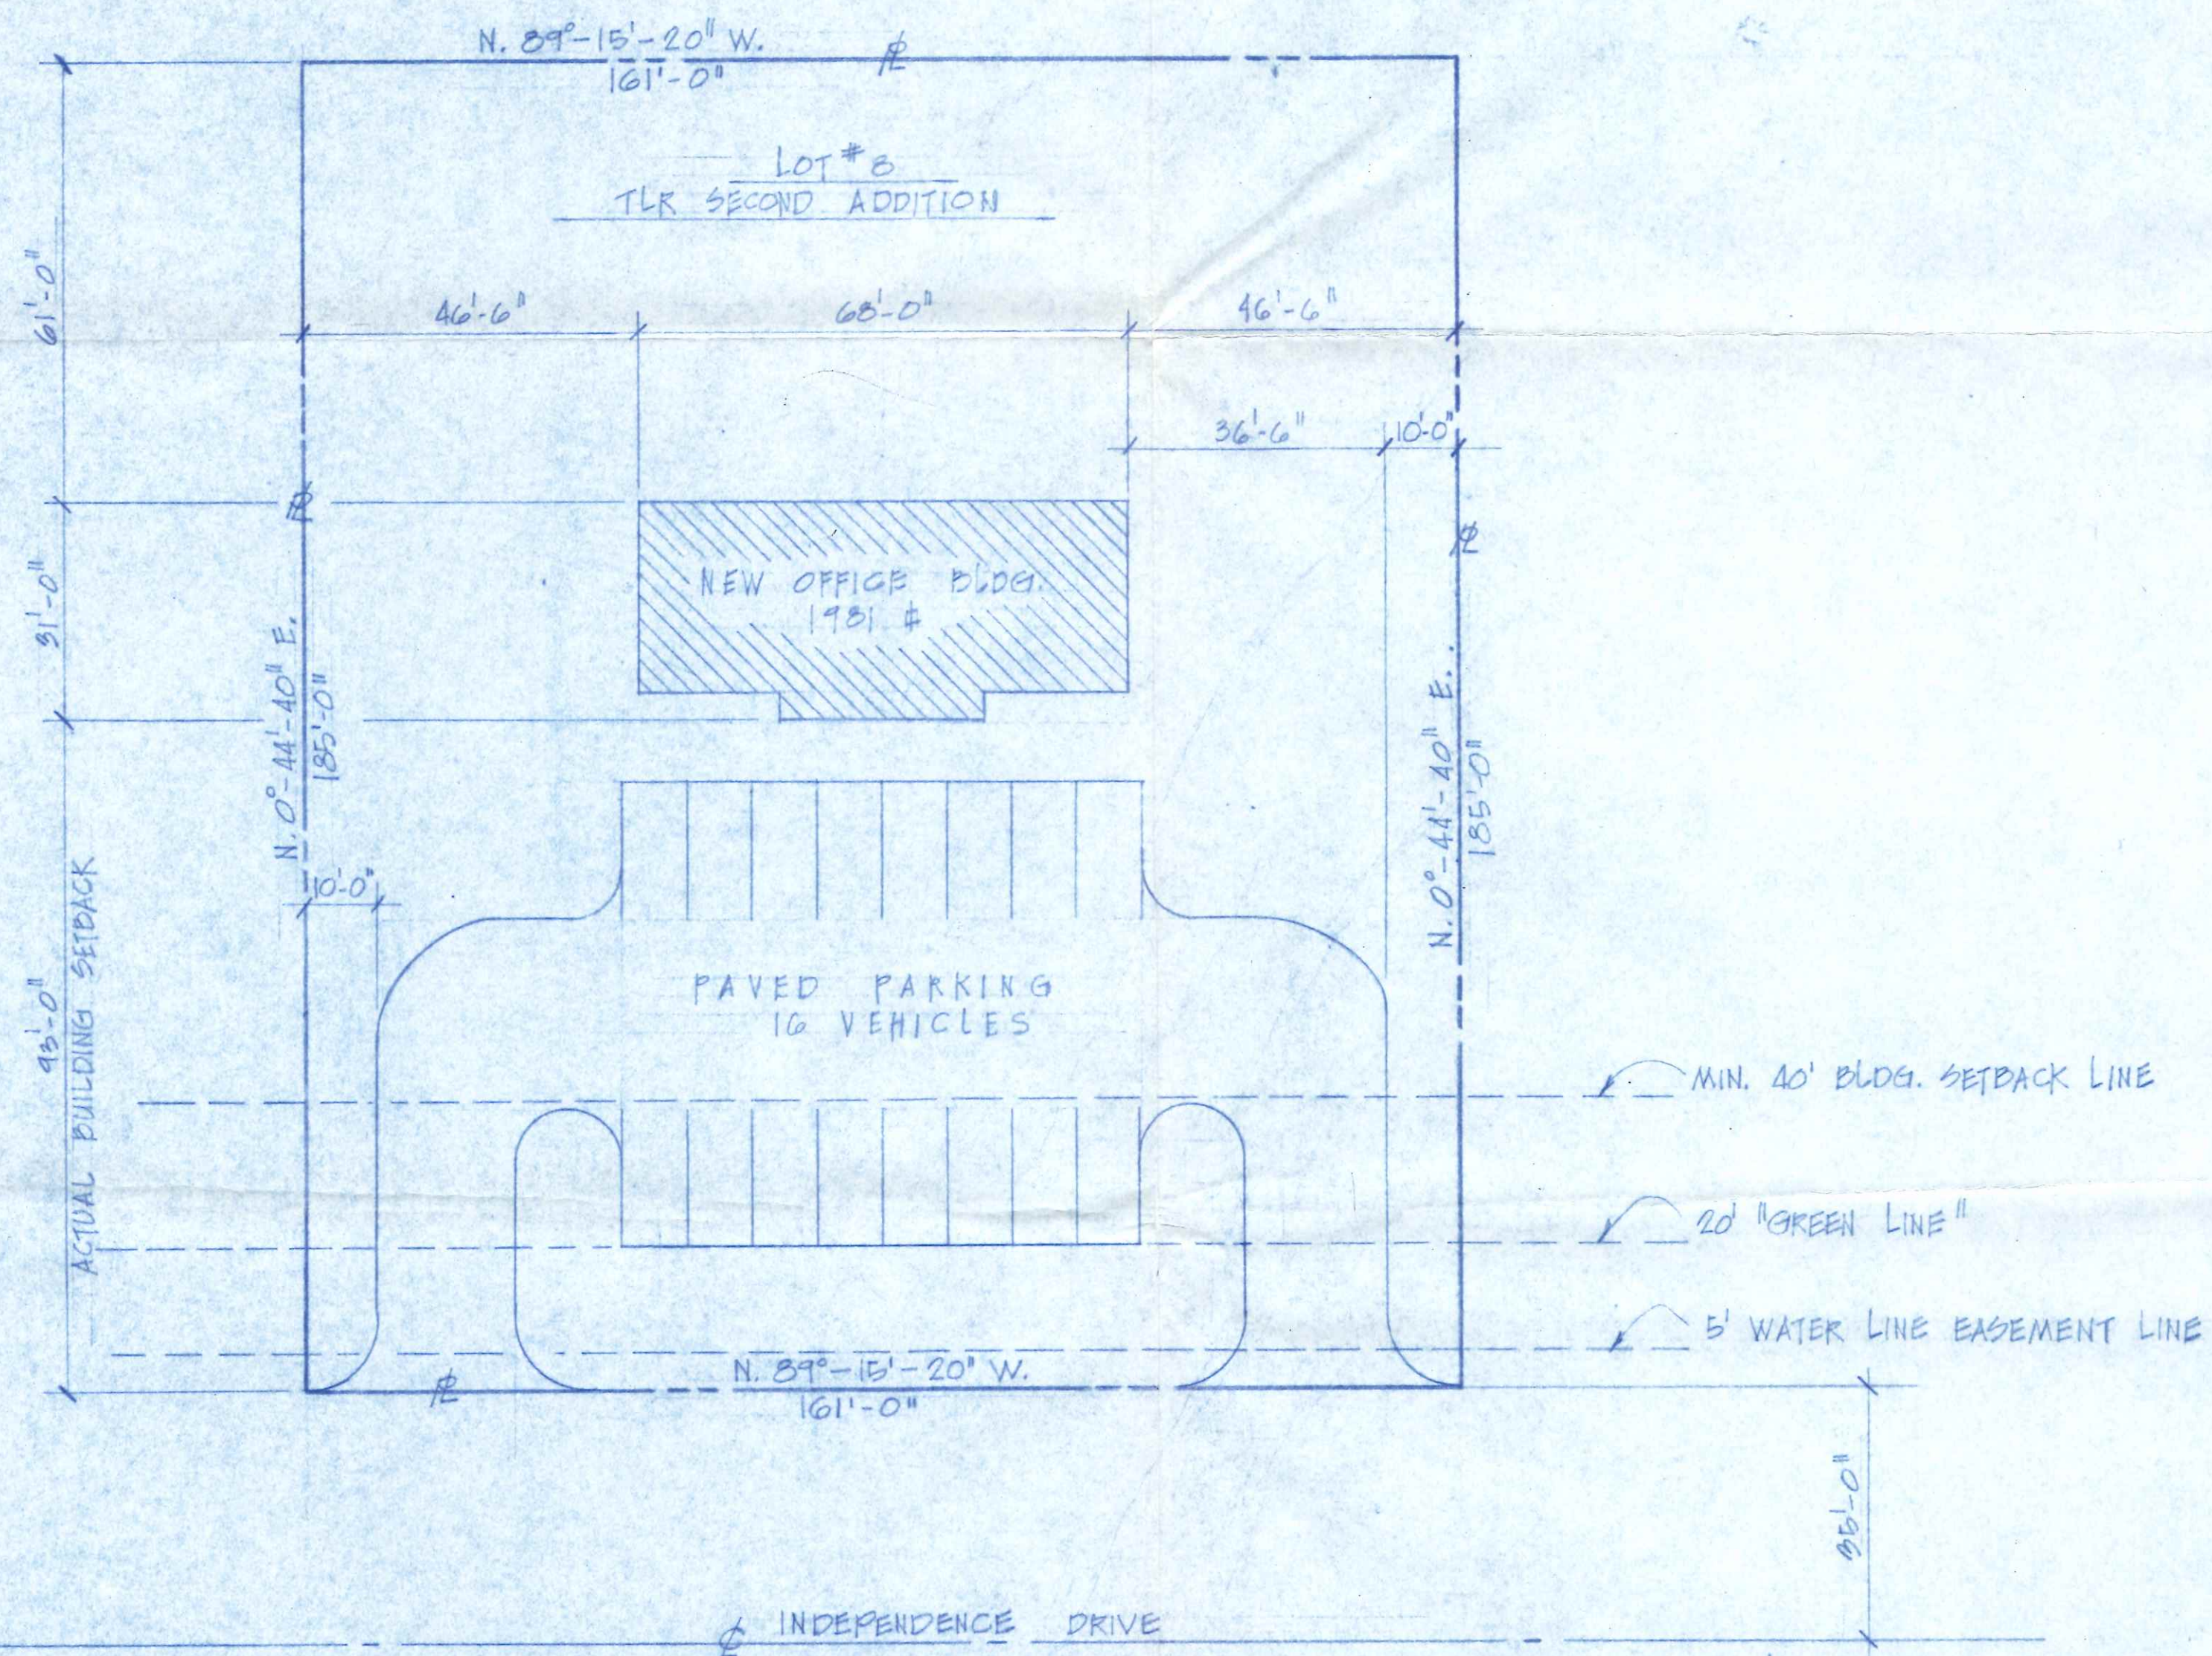

390 Independence Dr.

SUBMITTED FOR ZONING APPROVAL 5-30-86

SITE PLAN, TITLE SHEET, GEN. NOTES

|                                 |              |                |
|---------------------------------|--------------|----------------|
| SCALE: NOTED                    | APPROVED BY: | DRAWN BY HBD   |
| DATE: 5-21-86                   |              | REVISED        |
| OFFICES OF DR. TIM FREY         |              |                |
| INDEPENDENCE DR. NAPOLEON, OHIO |              |                |
| HARRY B. DAUGHERTY, P.E.        |              | DRAWING NUMBER |
| 7109 MANORE WHITEHOUSE CH 43571 |              | 36267-1        |