



DATE	BY	REVISION	RECORD	DR.	CR.

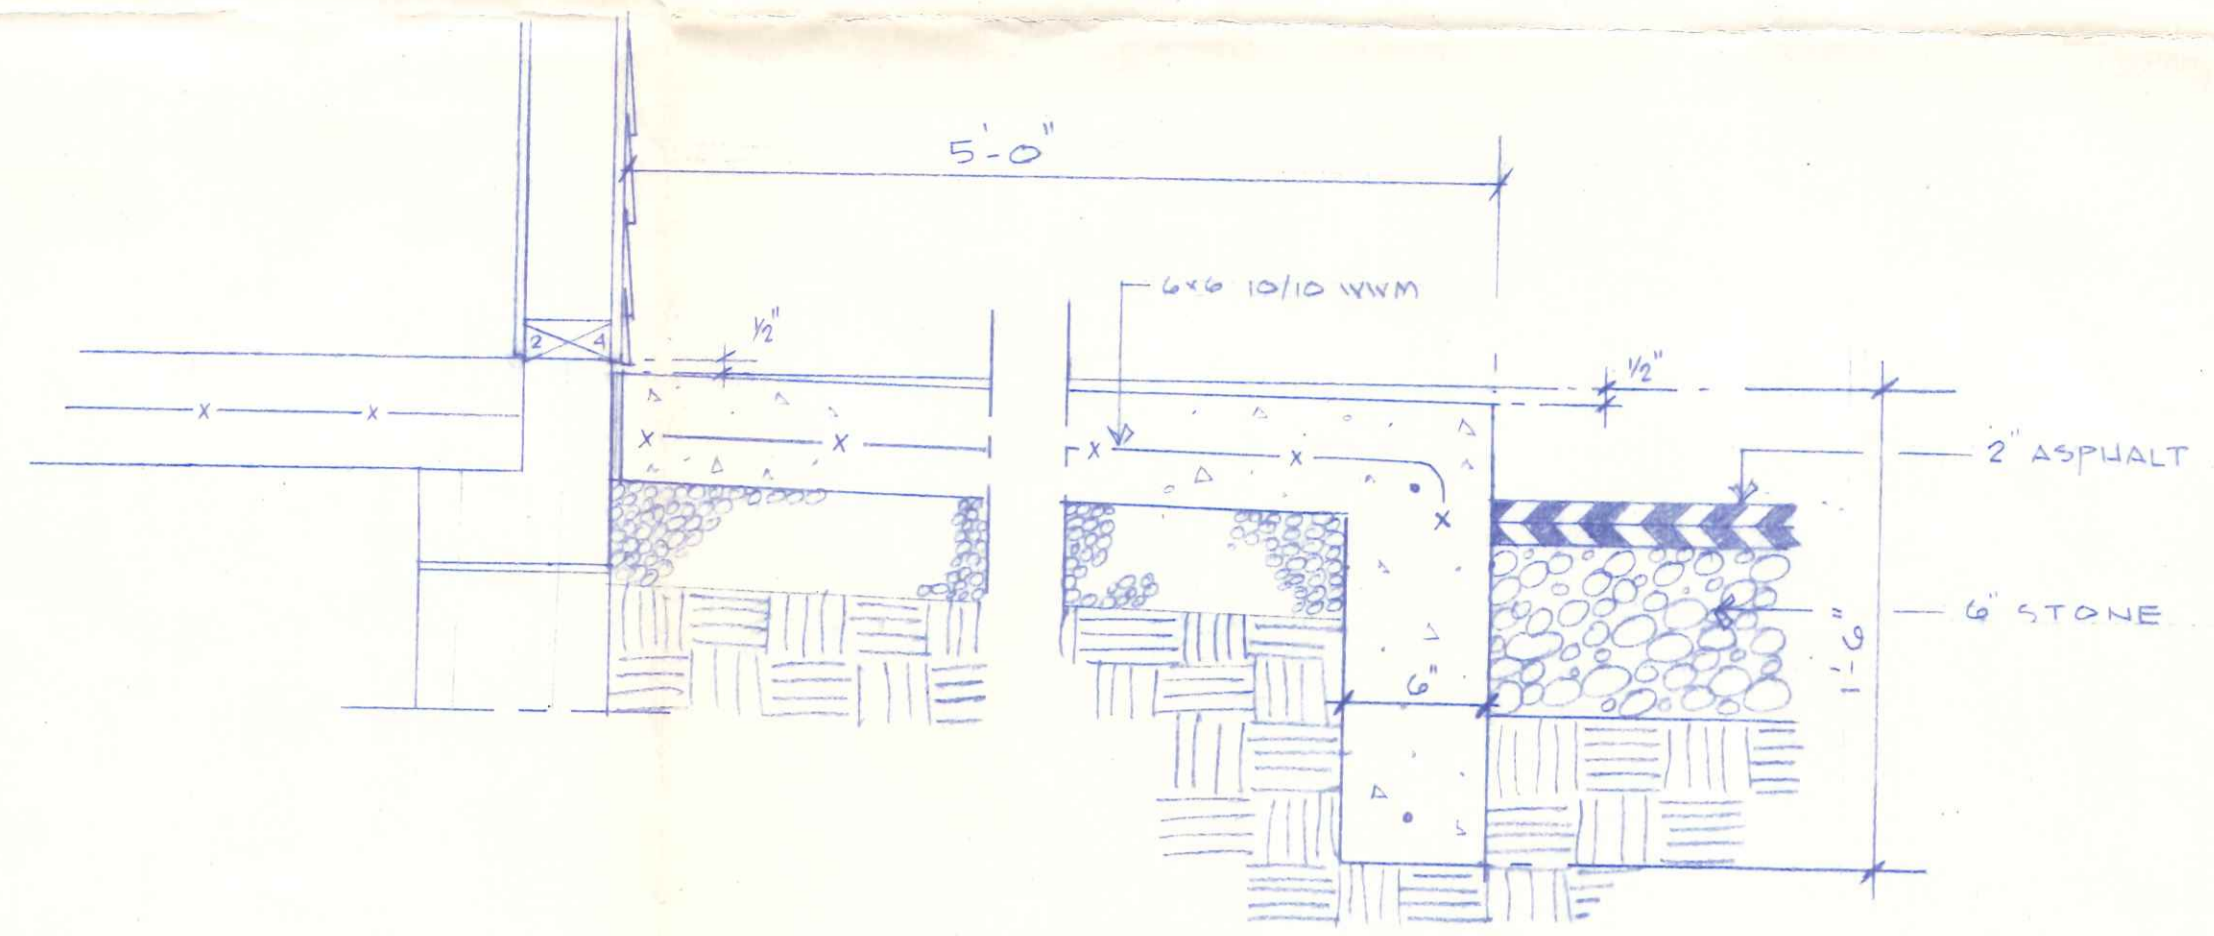


SIDEWALK / CURB  
1/2" = 1'-0"

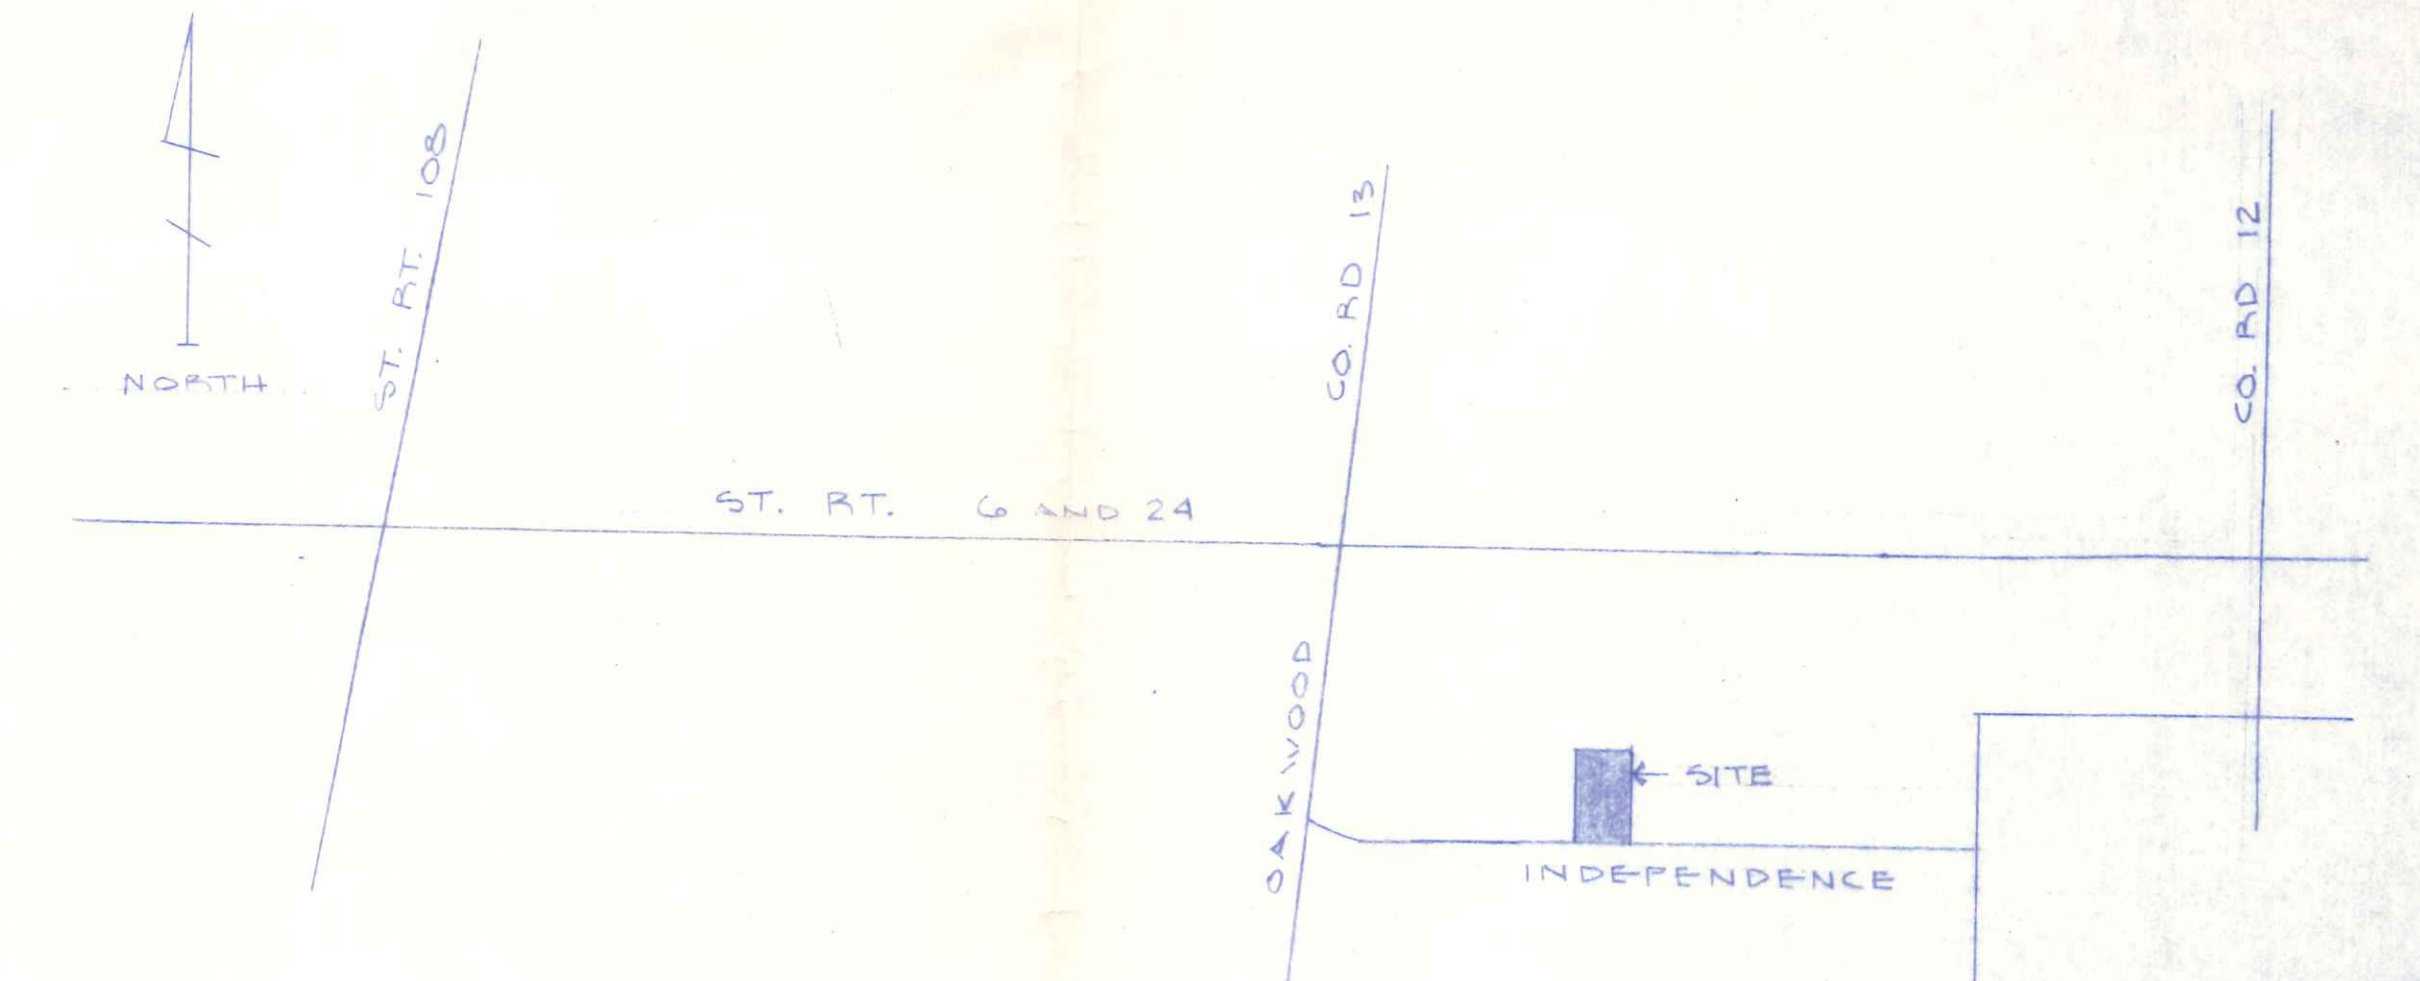

VICINITY MAP

JOB LOCATION - NORTH OF E IN CITY NAPOLEON IN THE TLR FOURTH ADDITION. NE. QUARTER OF SECTION 12 TOWNSHIP 5 NORTH RANGE 6 EAST. NAPOLEON TOWNSHIP.

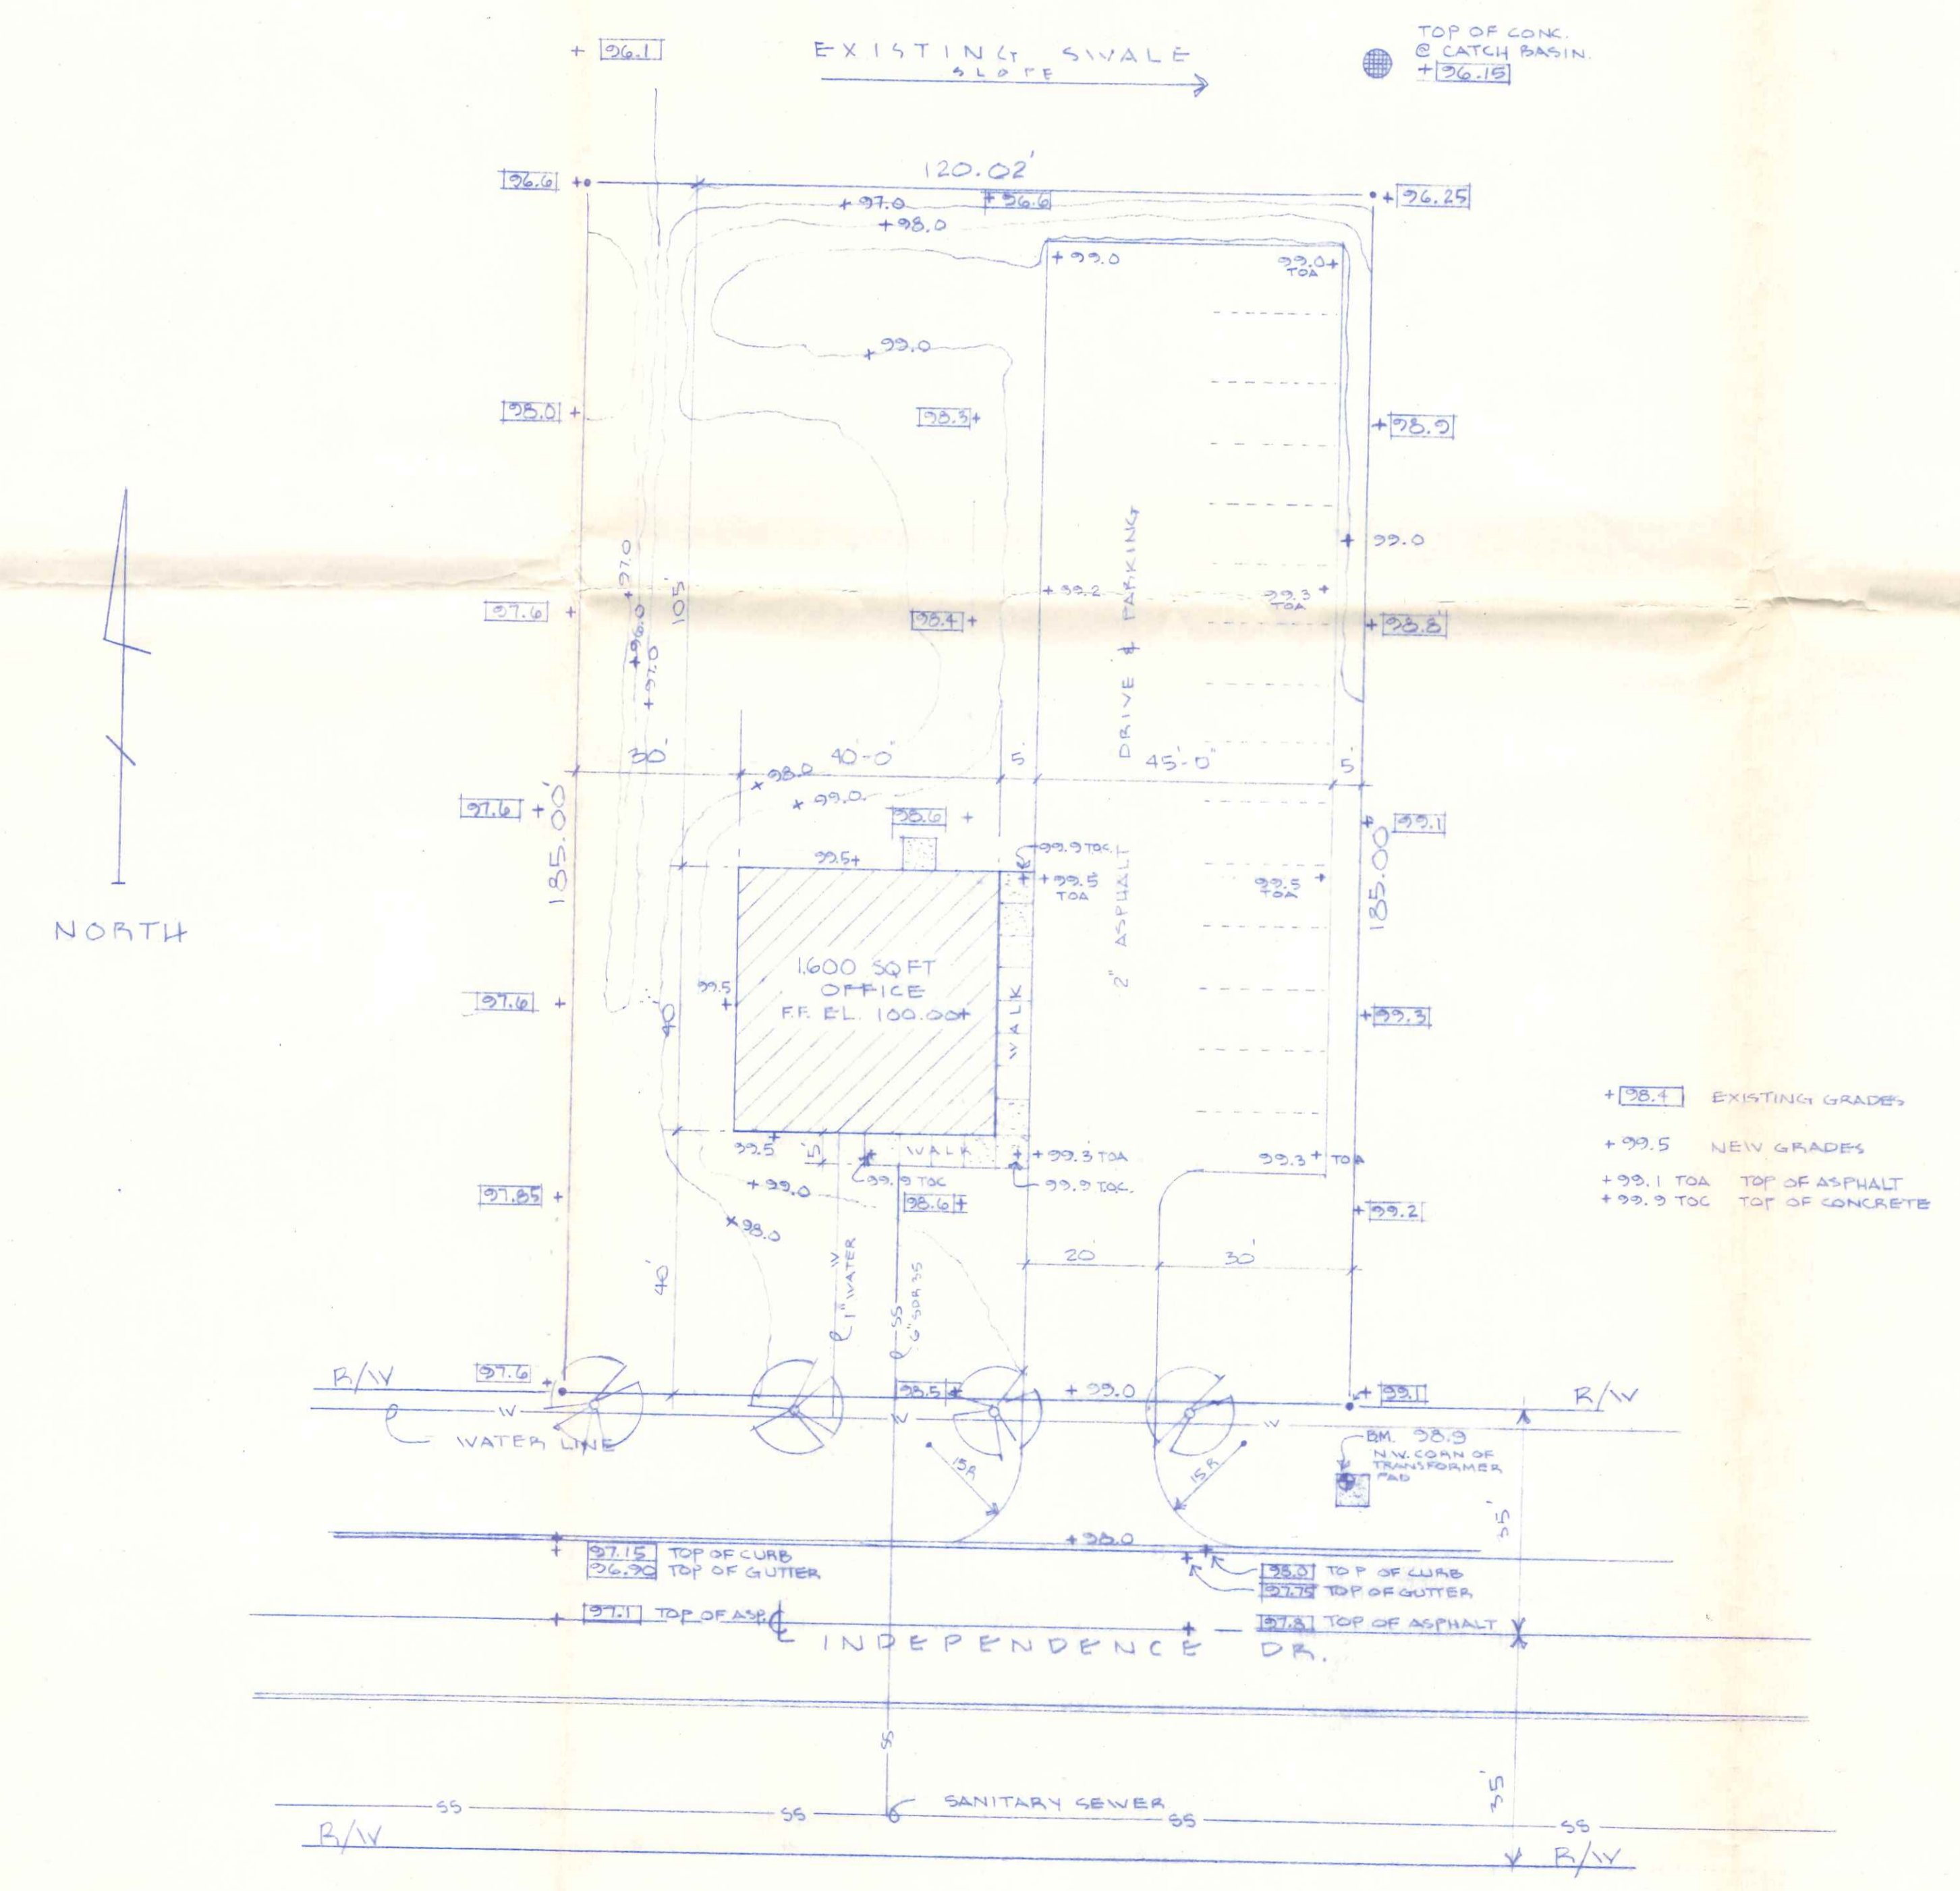

# WALDRON OFFICE BUILDING

INDEPENDENCE DRIVE  
NAPOLEON, OHIO

PREPARED BY  
**CORNERSTONE CONSTRUCTION**  
CONTRACTORS - MANAGERS  
10105 SWITZER ROAD  
DEFIANCE OHIO

O.B.B.C. DATA

USE GROUP	B
TYPE	SB
ROOF LOAD	25* 50 FT
WIND LOAD	15*
SQ. FT.	1600

• SITE PLAN •  
1" = 20'

400 Independence



TOLERANCES (EXCEPT AS NOTED)		SCALE		DRAWN BY	
DECIMAL				JAR	
FRACTIONAL				APPROVED BY	
ANGULAR				TITLE	WALDRON OFFICE
				DATE	11-4-86
				DRAWING NUMBER	A-1