
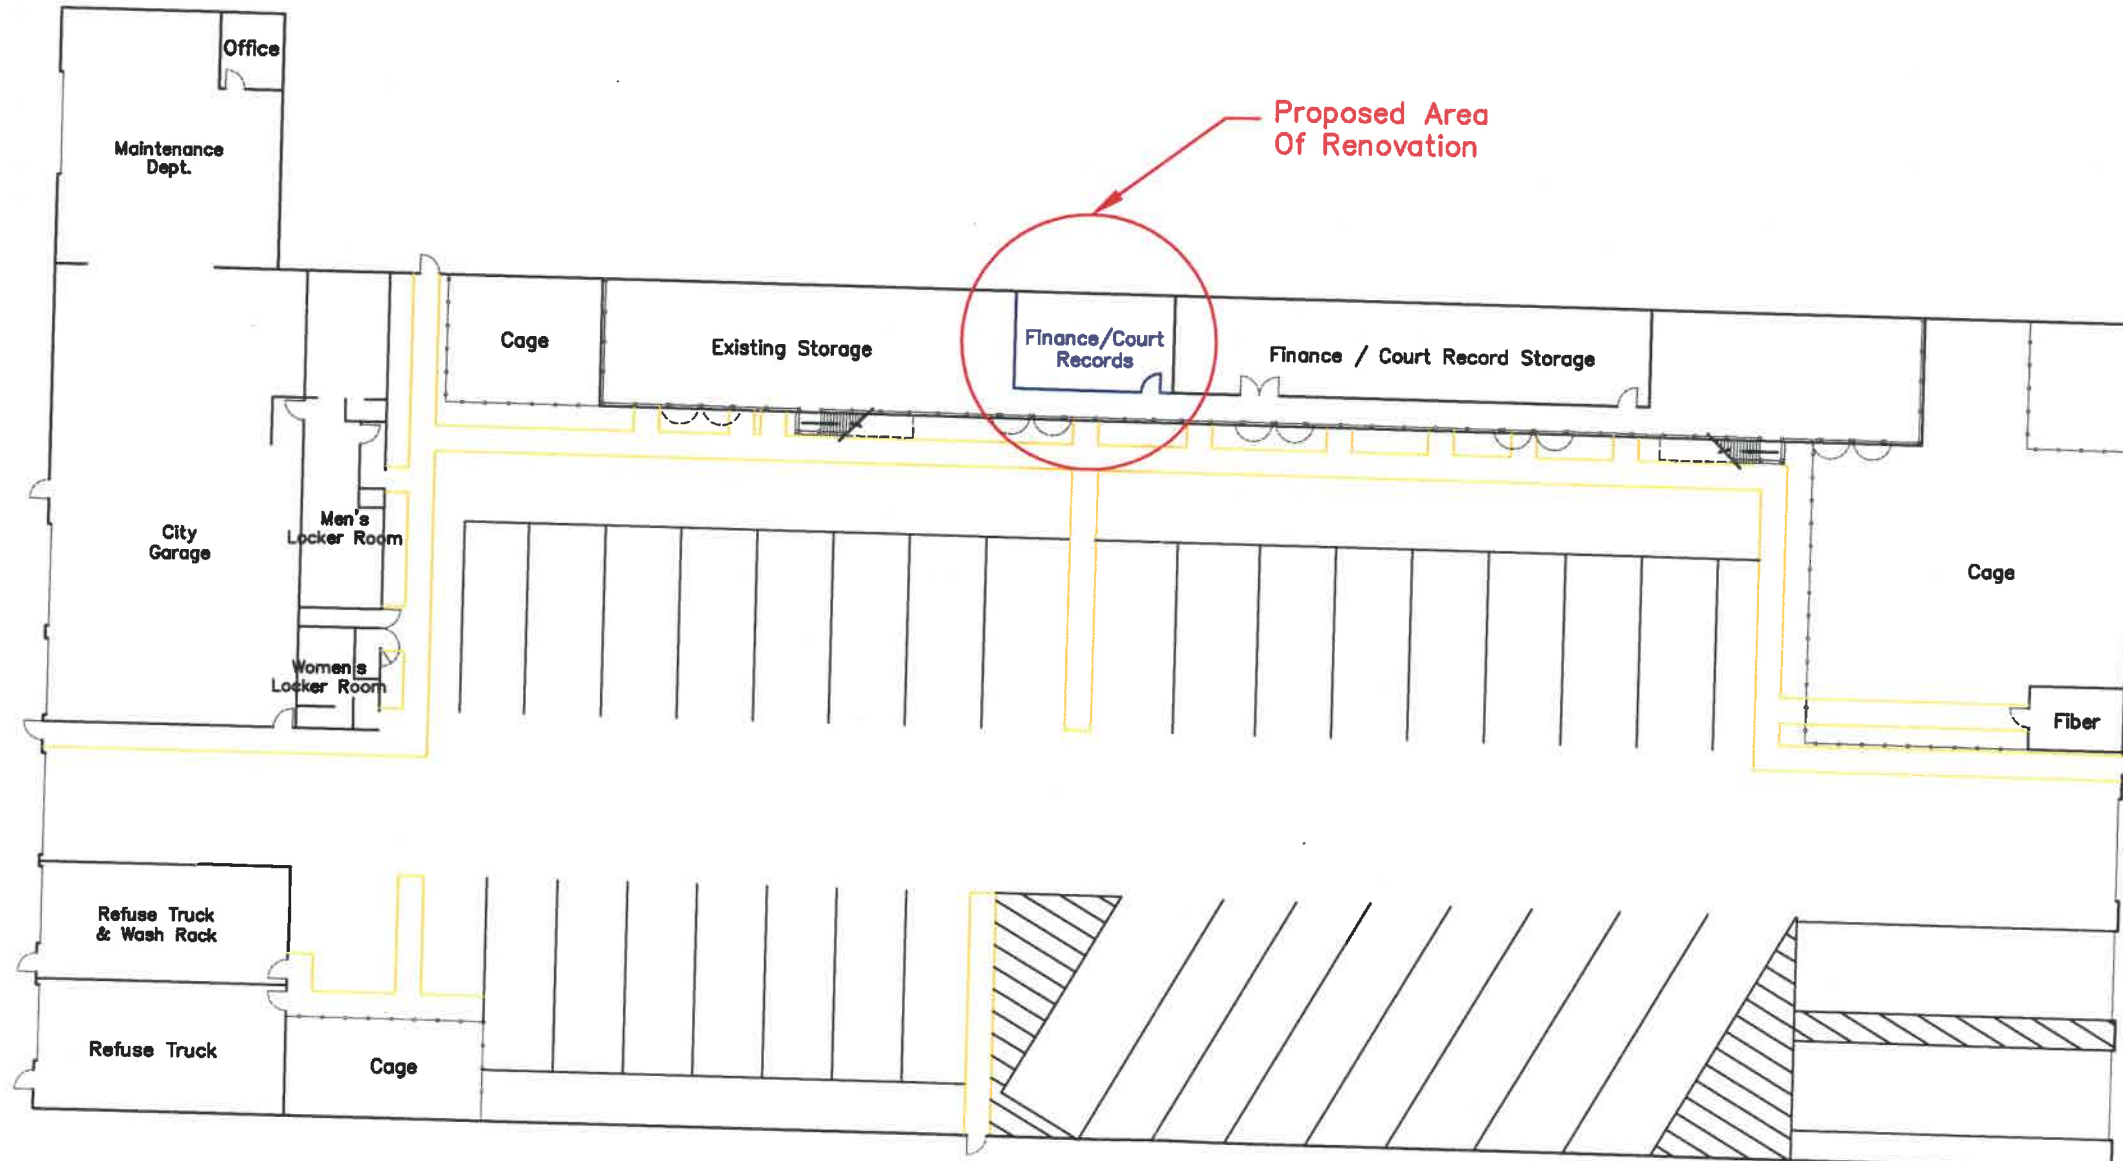



Created: 6/20/12	Plotted: 11/28/12	Scale: 1"=3'	Sheet: 02 Of 07
Drawn: Mark B. Spless	Approved: Chad E. Lulfs	City of Napoleon Operations Building Proposed Finance Storage Addition Existing Sprinkler	
Drawing Name: Prop Finance Storage 02 Sprinkler.dwg		City of Napoleon Engineering Department 255 West Riverview Avenue Napoleon, Ohio 43545 Phone: (419) 592-4010 Fax: (419) 598-8383	
Planned By: City of Napoleon Engineering Department Chad E. Lulfs, P.E., P.S. Director of Public Works			
No.	Date	Revision	Checked By




Proposed Area Of Renovation


CODE DATA
 User Group: S-1
 Construction: 2-B Unlimited
 Area Of Building: 43,478 sq. ft.
 Occupant Load: 20
 Fire Protection: Sprinkled

Created: 6/12/12	Plotted: 9/6/12	Scale: 1"=30'	Revision	Chkd. By
Drawn: Mark B. Spiess	Approved: Chad E. Lufis		No.	Date
Drawing Name: Prop Finance Storage 01 2nd Floor.dwg			Plans Prepared By: City Of Napoleon Engineering Department Chad E. Lufis, P.E., P.S. Director Of Public Works	
City Of Napoleon Engineering Department 255 West Riverview Avenue Napoleon, Ohio 43545 Phone: (419) 592-4010 Fax: (419) 599-8393				
City Of Napoleon Operations Building Proposed Finance Storage Addition Second Floor Location Map				
Sheet 01 Of 07				

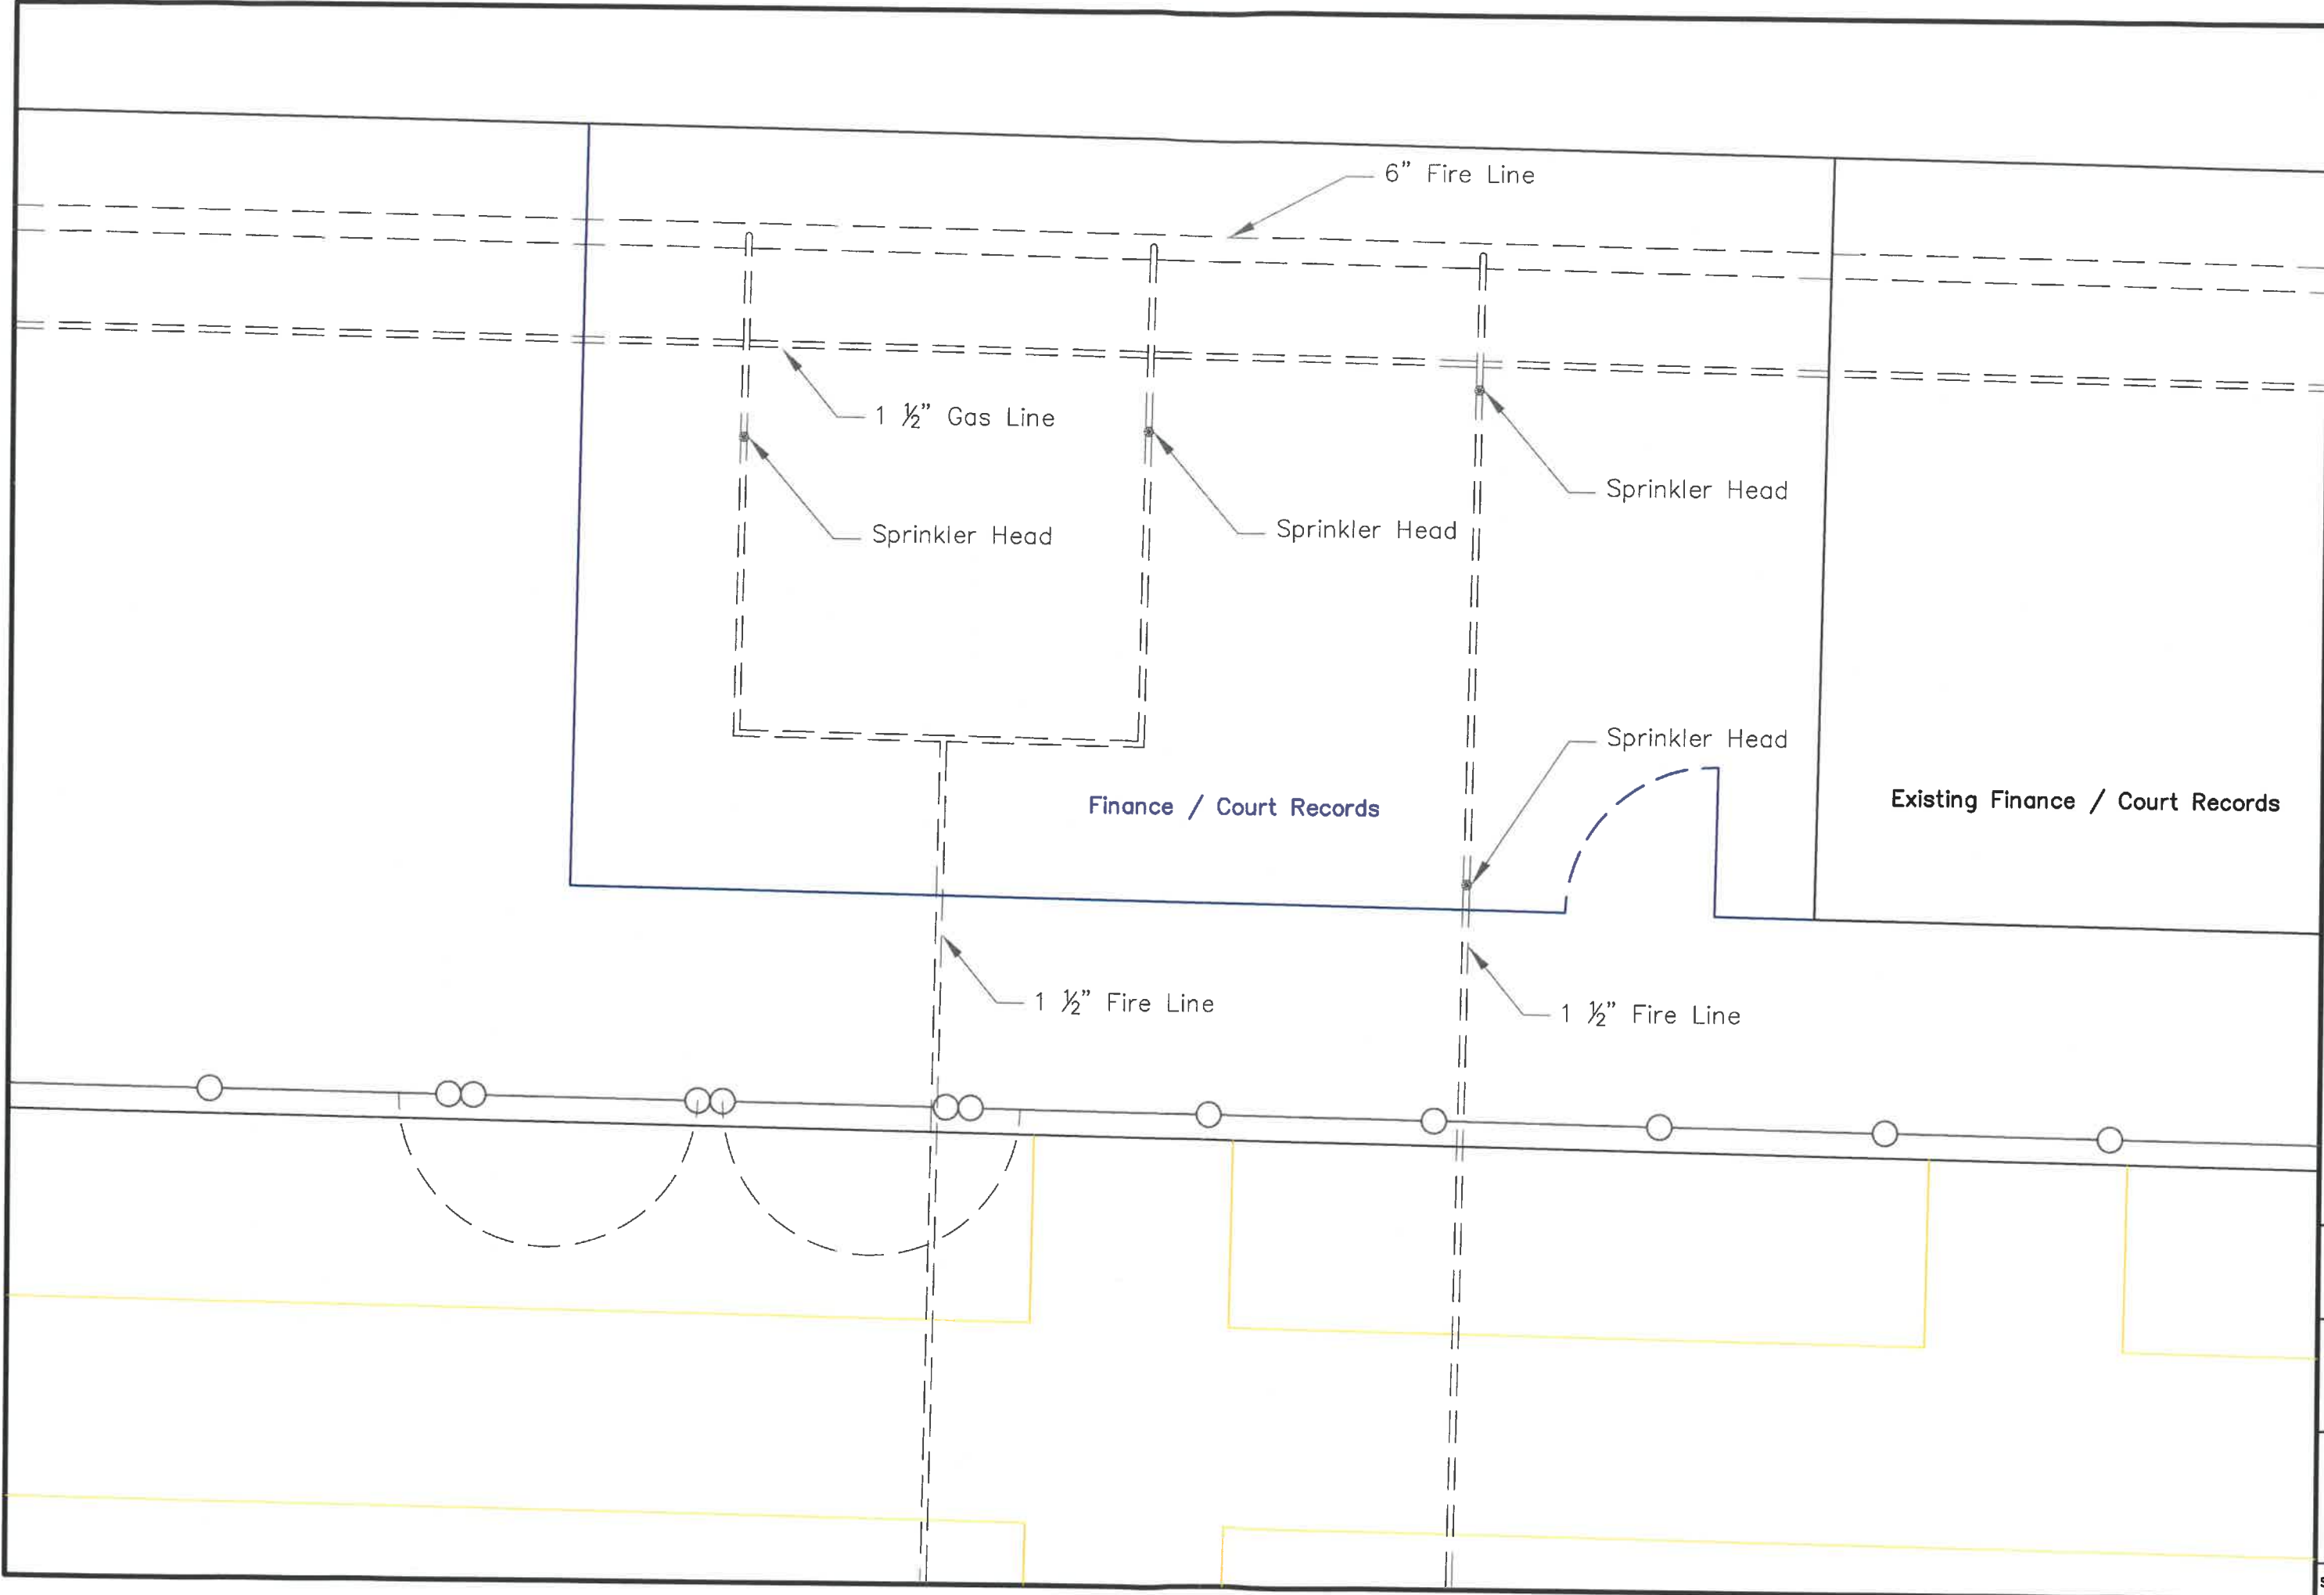


Created: 6/20/12	Plotted: 9/6/12	Scale: 1"=3'		Plans Prepared By: City of Napoleon Engineering Department Chad E. Luliga, P.E., P.S. Director of Public Works	
Drawn: Mark B. Spiess	Approved: Chad E. Luliga	No.:			Date:
Drawing Name: Prop. Finance Storage 02 Sprinkler.dwg		Revision:			Chad. By:

City of Napoleon Operations Building
 Proposed Finance Storage Addition
 Existing Sprinkler

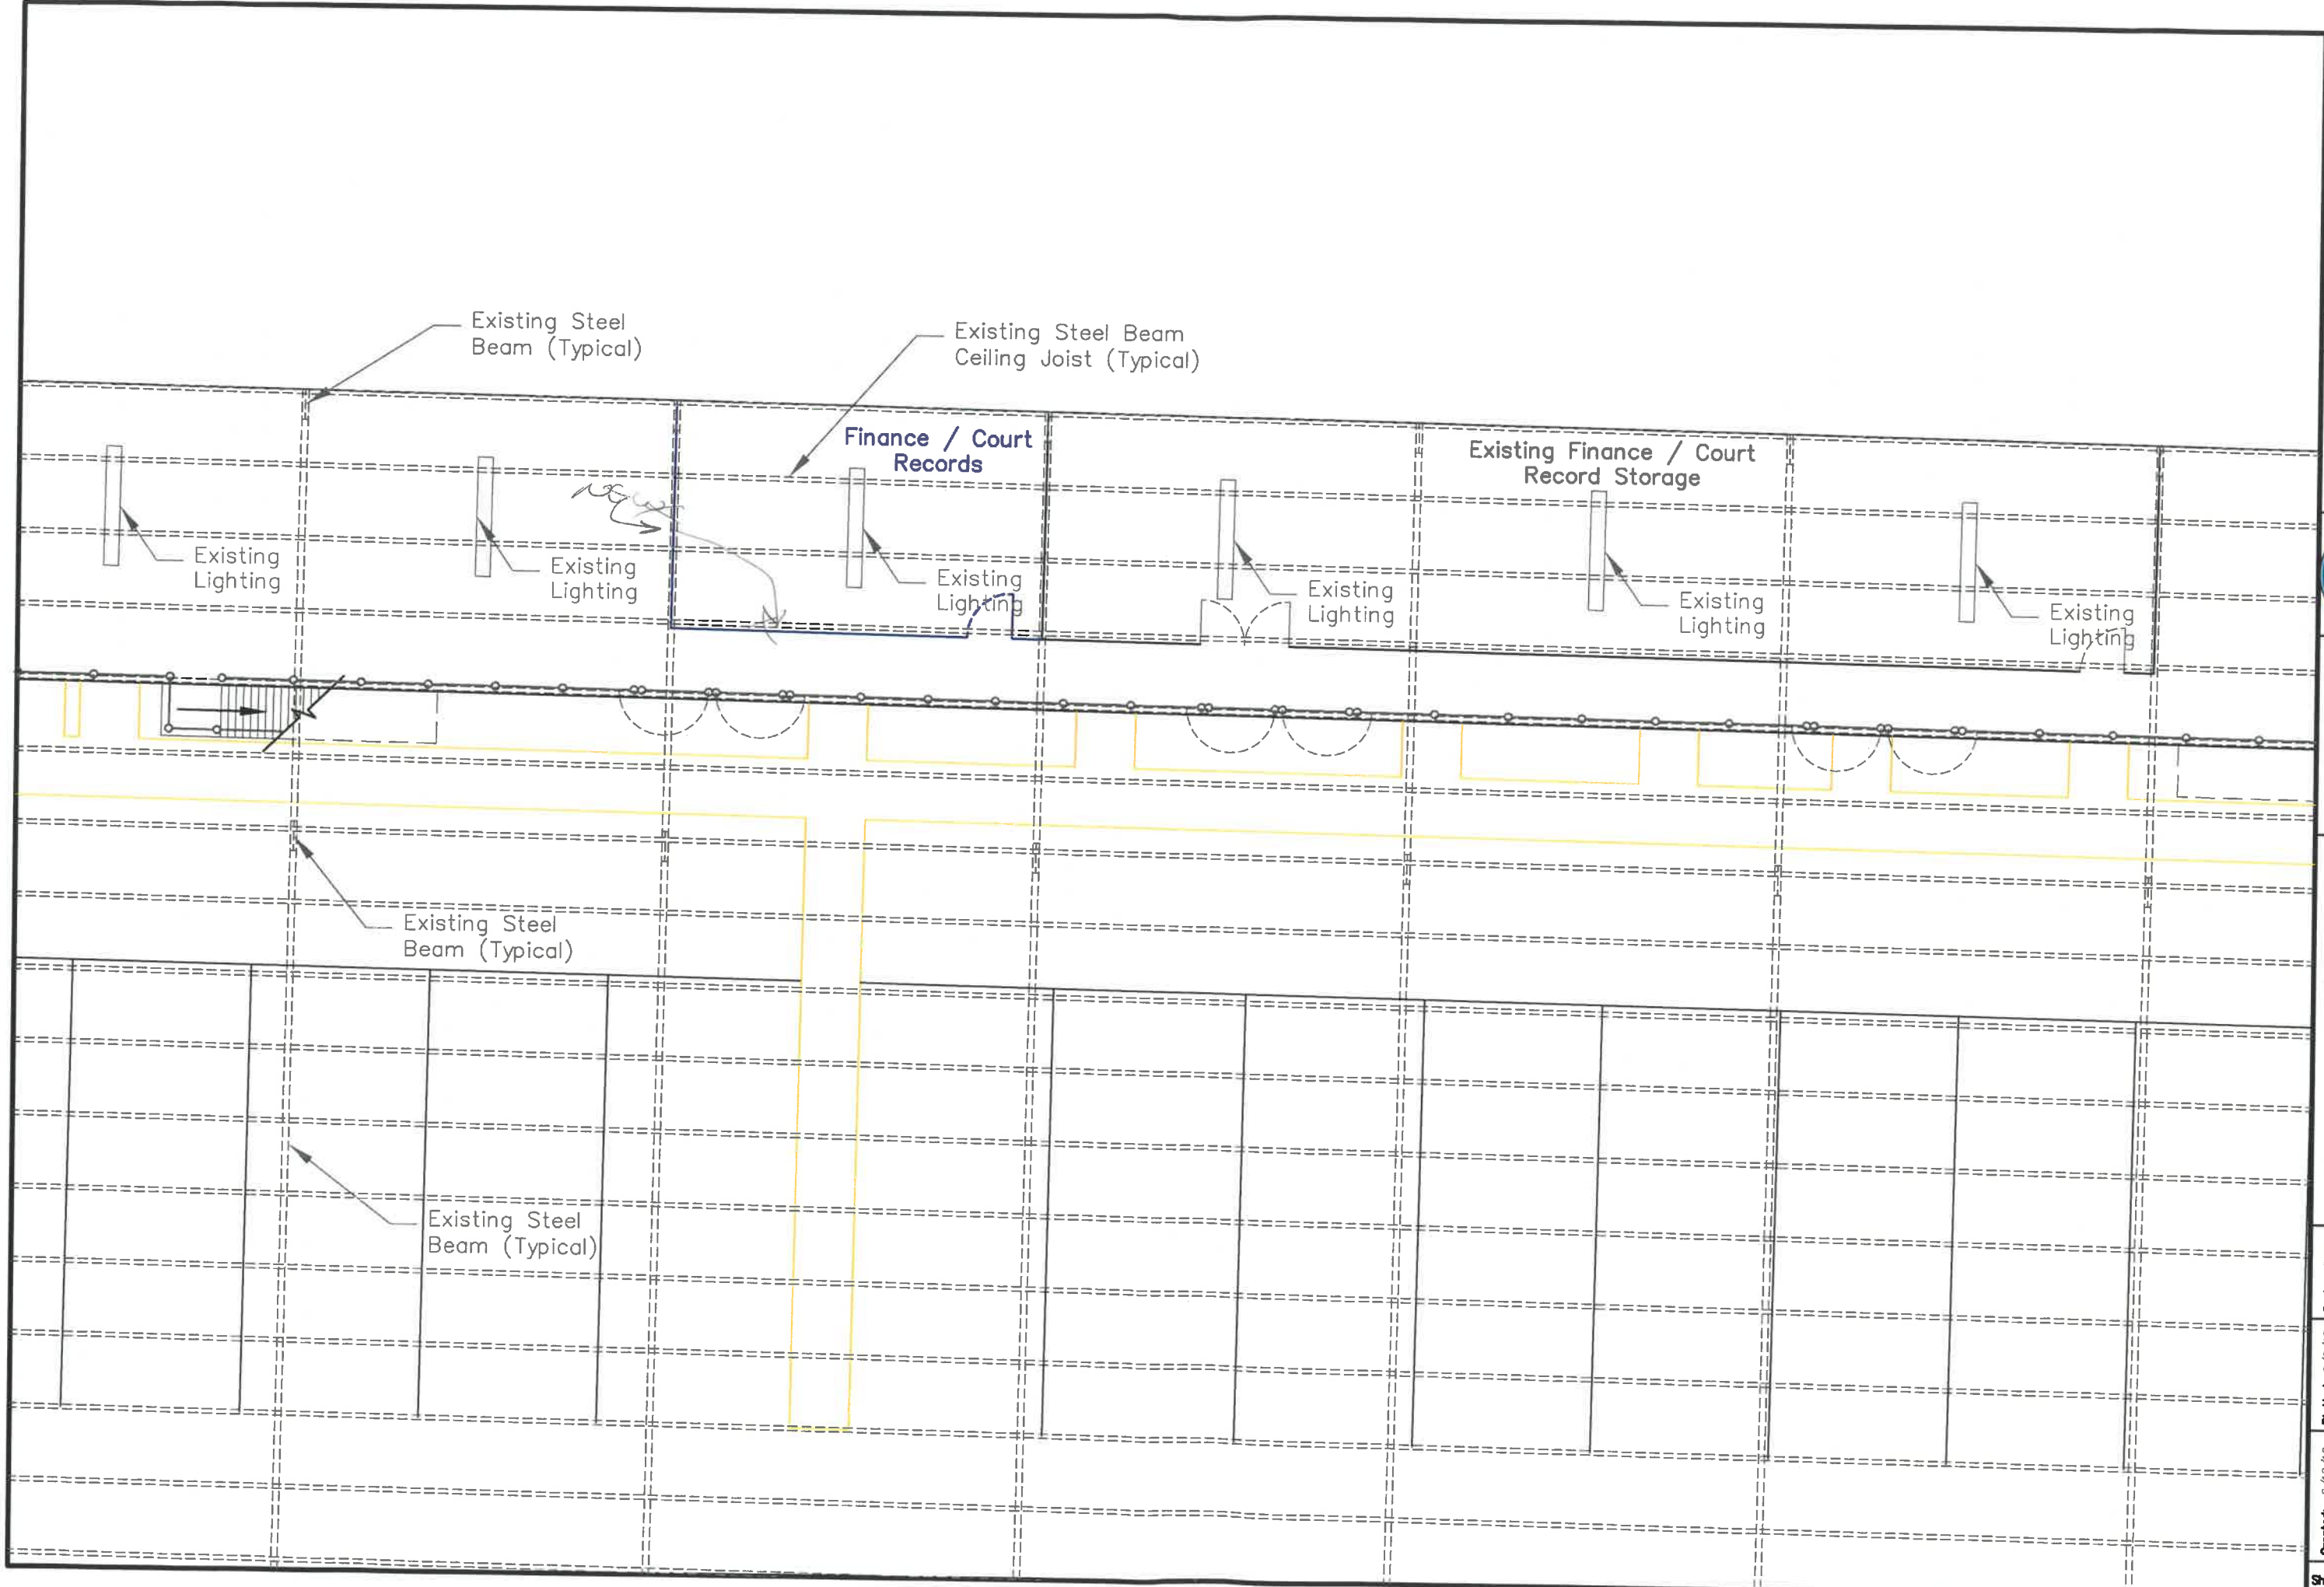


City of Napoleon Operations Building Proposed Finance Storage Addition Existing Overhead			City of Napoleon Engineering Department Napoleon, Ohio 43545 Phone: (419) 592-4010 Fax: (419) 598-8393			Planes Prepared By: City of Napoleon Engineering Department Chad E. Lulfs, P.E., P.S. Director of Public Works		
Created: 6/18/12	Drawn: Mark B. Spleen	Plotted: 9/5/12	Scale: 1"=10'	No.	Date	Revision	Chkd. By	
Approved: Chad E. Lulfs			Sheet 03 of 07					
Drawing Name: Prop Finance Storage 03 Overhead.dwg								

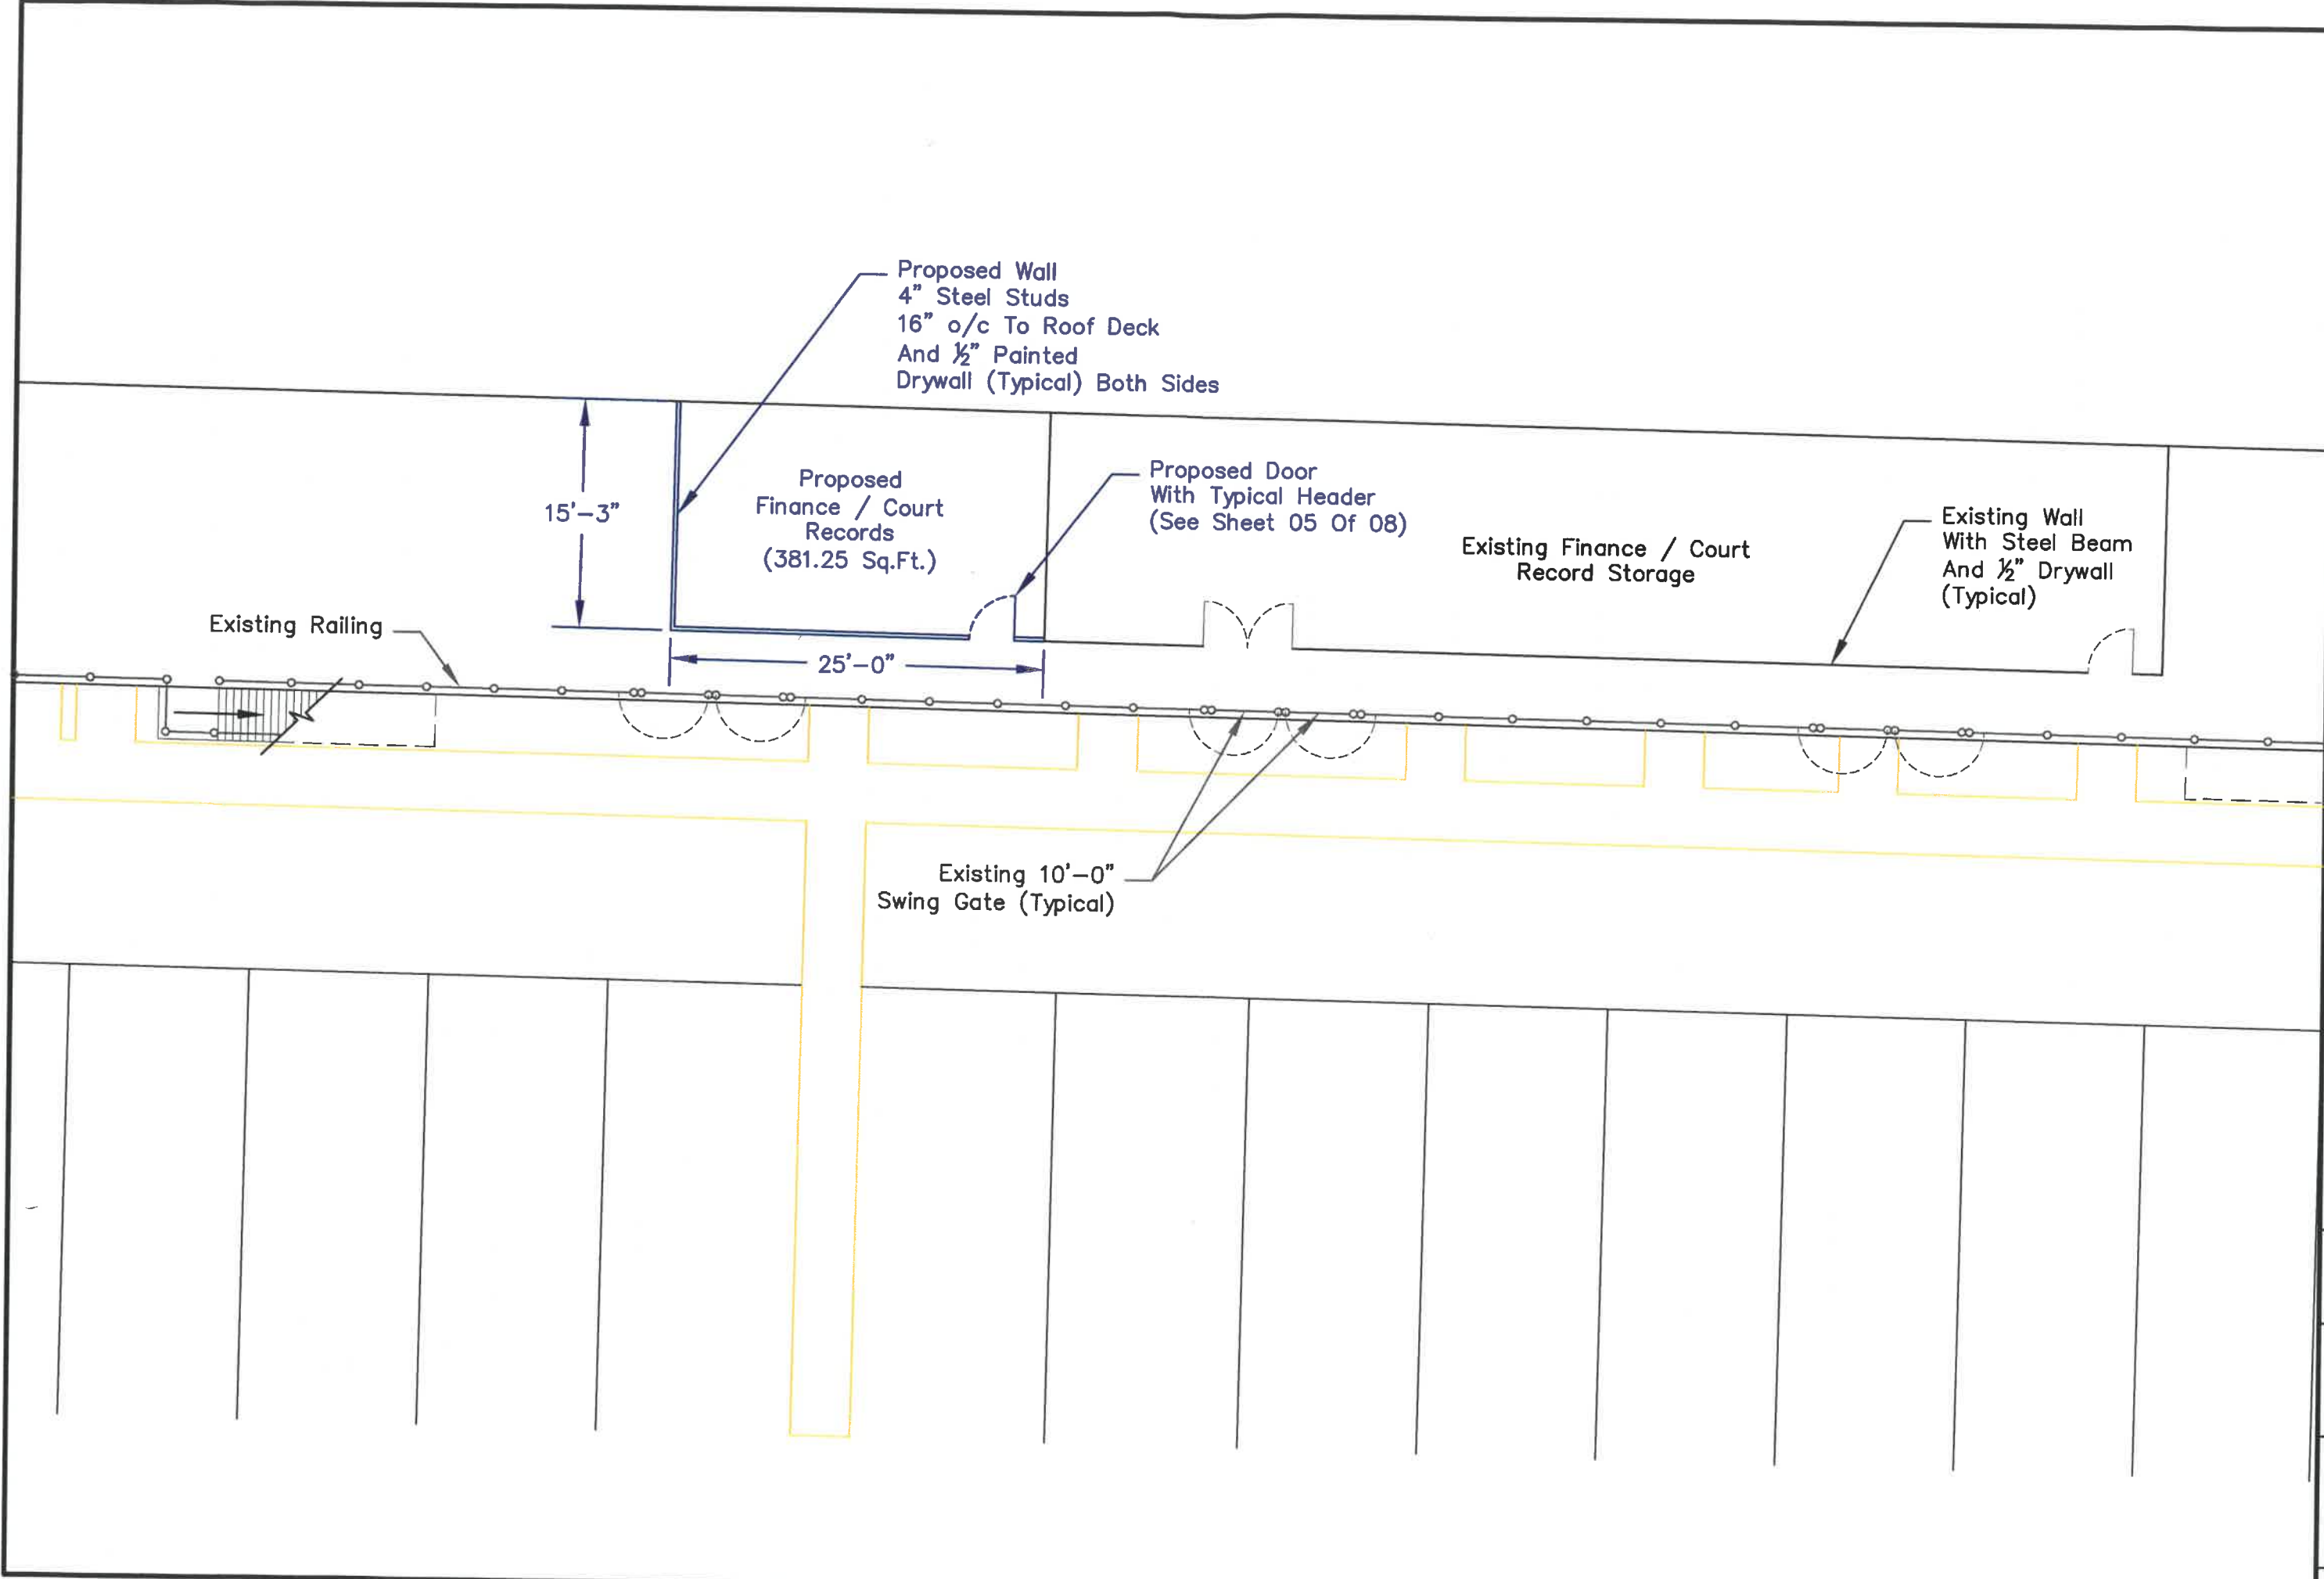

Created: 6/18/12	Plotted: 9/6/12	Scale: 1"=10'
Drawn: Mark B. Spiess	Approved: Chad E. Lufis	
Drawing Name: Prop Finance Storage 04 Layout.dwg		

**City of Napoleon Operations Building
Proposed Finance Storage Addition
Layout**


City of Napoleon
Engineering Department
255 West Riverview Avenue
Napoleon, Ohio 43545
Phone: (419) 592-4010
Fax: (419) 599-8393



Plans Prepared By:
City of Napoleon
Engineering Department
Chad E. Lufis, P.E., P.S.
Director of Public Works

No.	Date	Revision	Chkd. By

Sheet 04 Of 07

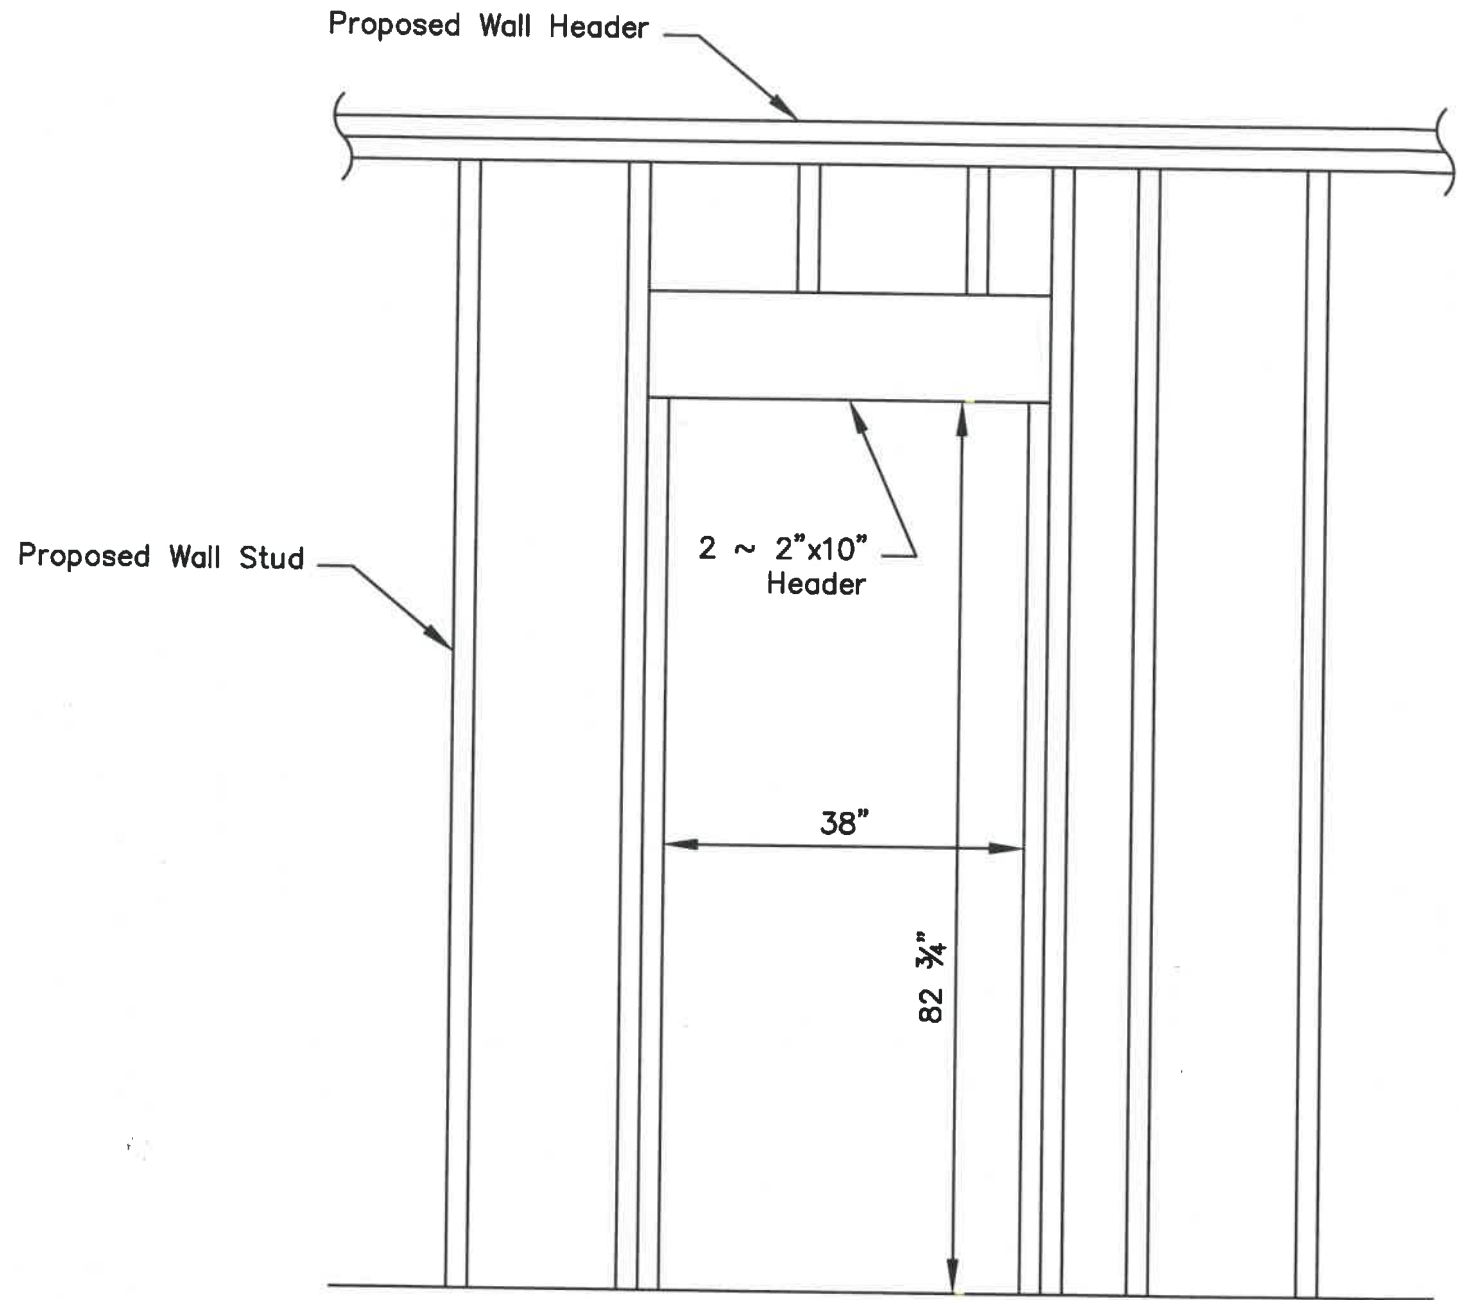

Header Detail For
Standard 36" Door

Door Notes:


Door type is to be 3'-0" x 6'-8" x 1 3/4" thick x 18 ga. galvanized flush metal door polystyrene solid core, Curries 707 series with snap-in steel cap. R-Value 6.37. Finish: field paint. 16 ga. x 2" x 5 3/4" galvanized H.M. frame, Curries "M" series frame with welded corners. Finish: field paint.

All hardware to be finish satin chrome 2D. Master key schedule shall be as directed by owner. Hinges @ H.M. Doors: McKinney Sales #TA-TB2314 4 1/2" x 4 1/2" or equaled by Yale, National Hager, or Stanley. Hinges prehung by manufacturer.


Lockset: (Lever handle) Sargent 10G05LL or equalled by Kwikset, Yale, Schlage, or Russwin.


All items to be verified by contractor with owner, prior to installation.

Created: 6/19/12	Plotted: 9/6/12	Scale: N.T.S.	Sheet: 05 of 07
Drawn: Mark B. Spless	Approved: Chad E. Lufis	Drawing Name: Prop. Finance Storage 05 Details.dwg	
<p>City of Napoleon Operations Building Proposed Finance Storage Addition Details</p>			
<p>City of Napoleon Engineering Department 255 West Riverview Avenue Napoleon, Ohio 43545 Phone: (419) 592-4010 Fax: (419) 598-8393</p>			
<p>Plans Prepared By: City of Napoleon Engineering Department Chad E. Lufis, P.E., P.S. Director Of Public Works</p>			
No.	Date	Revision	Chgd. By

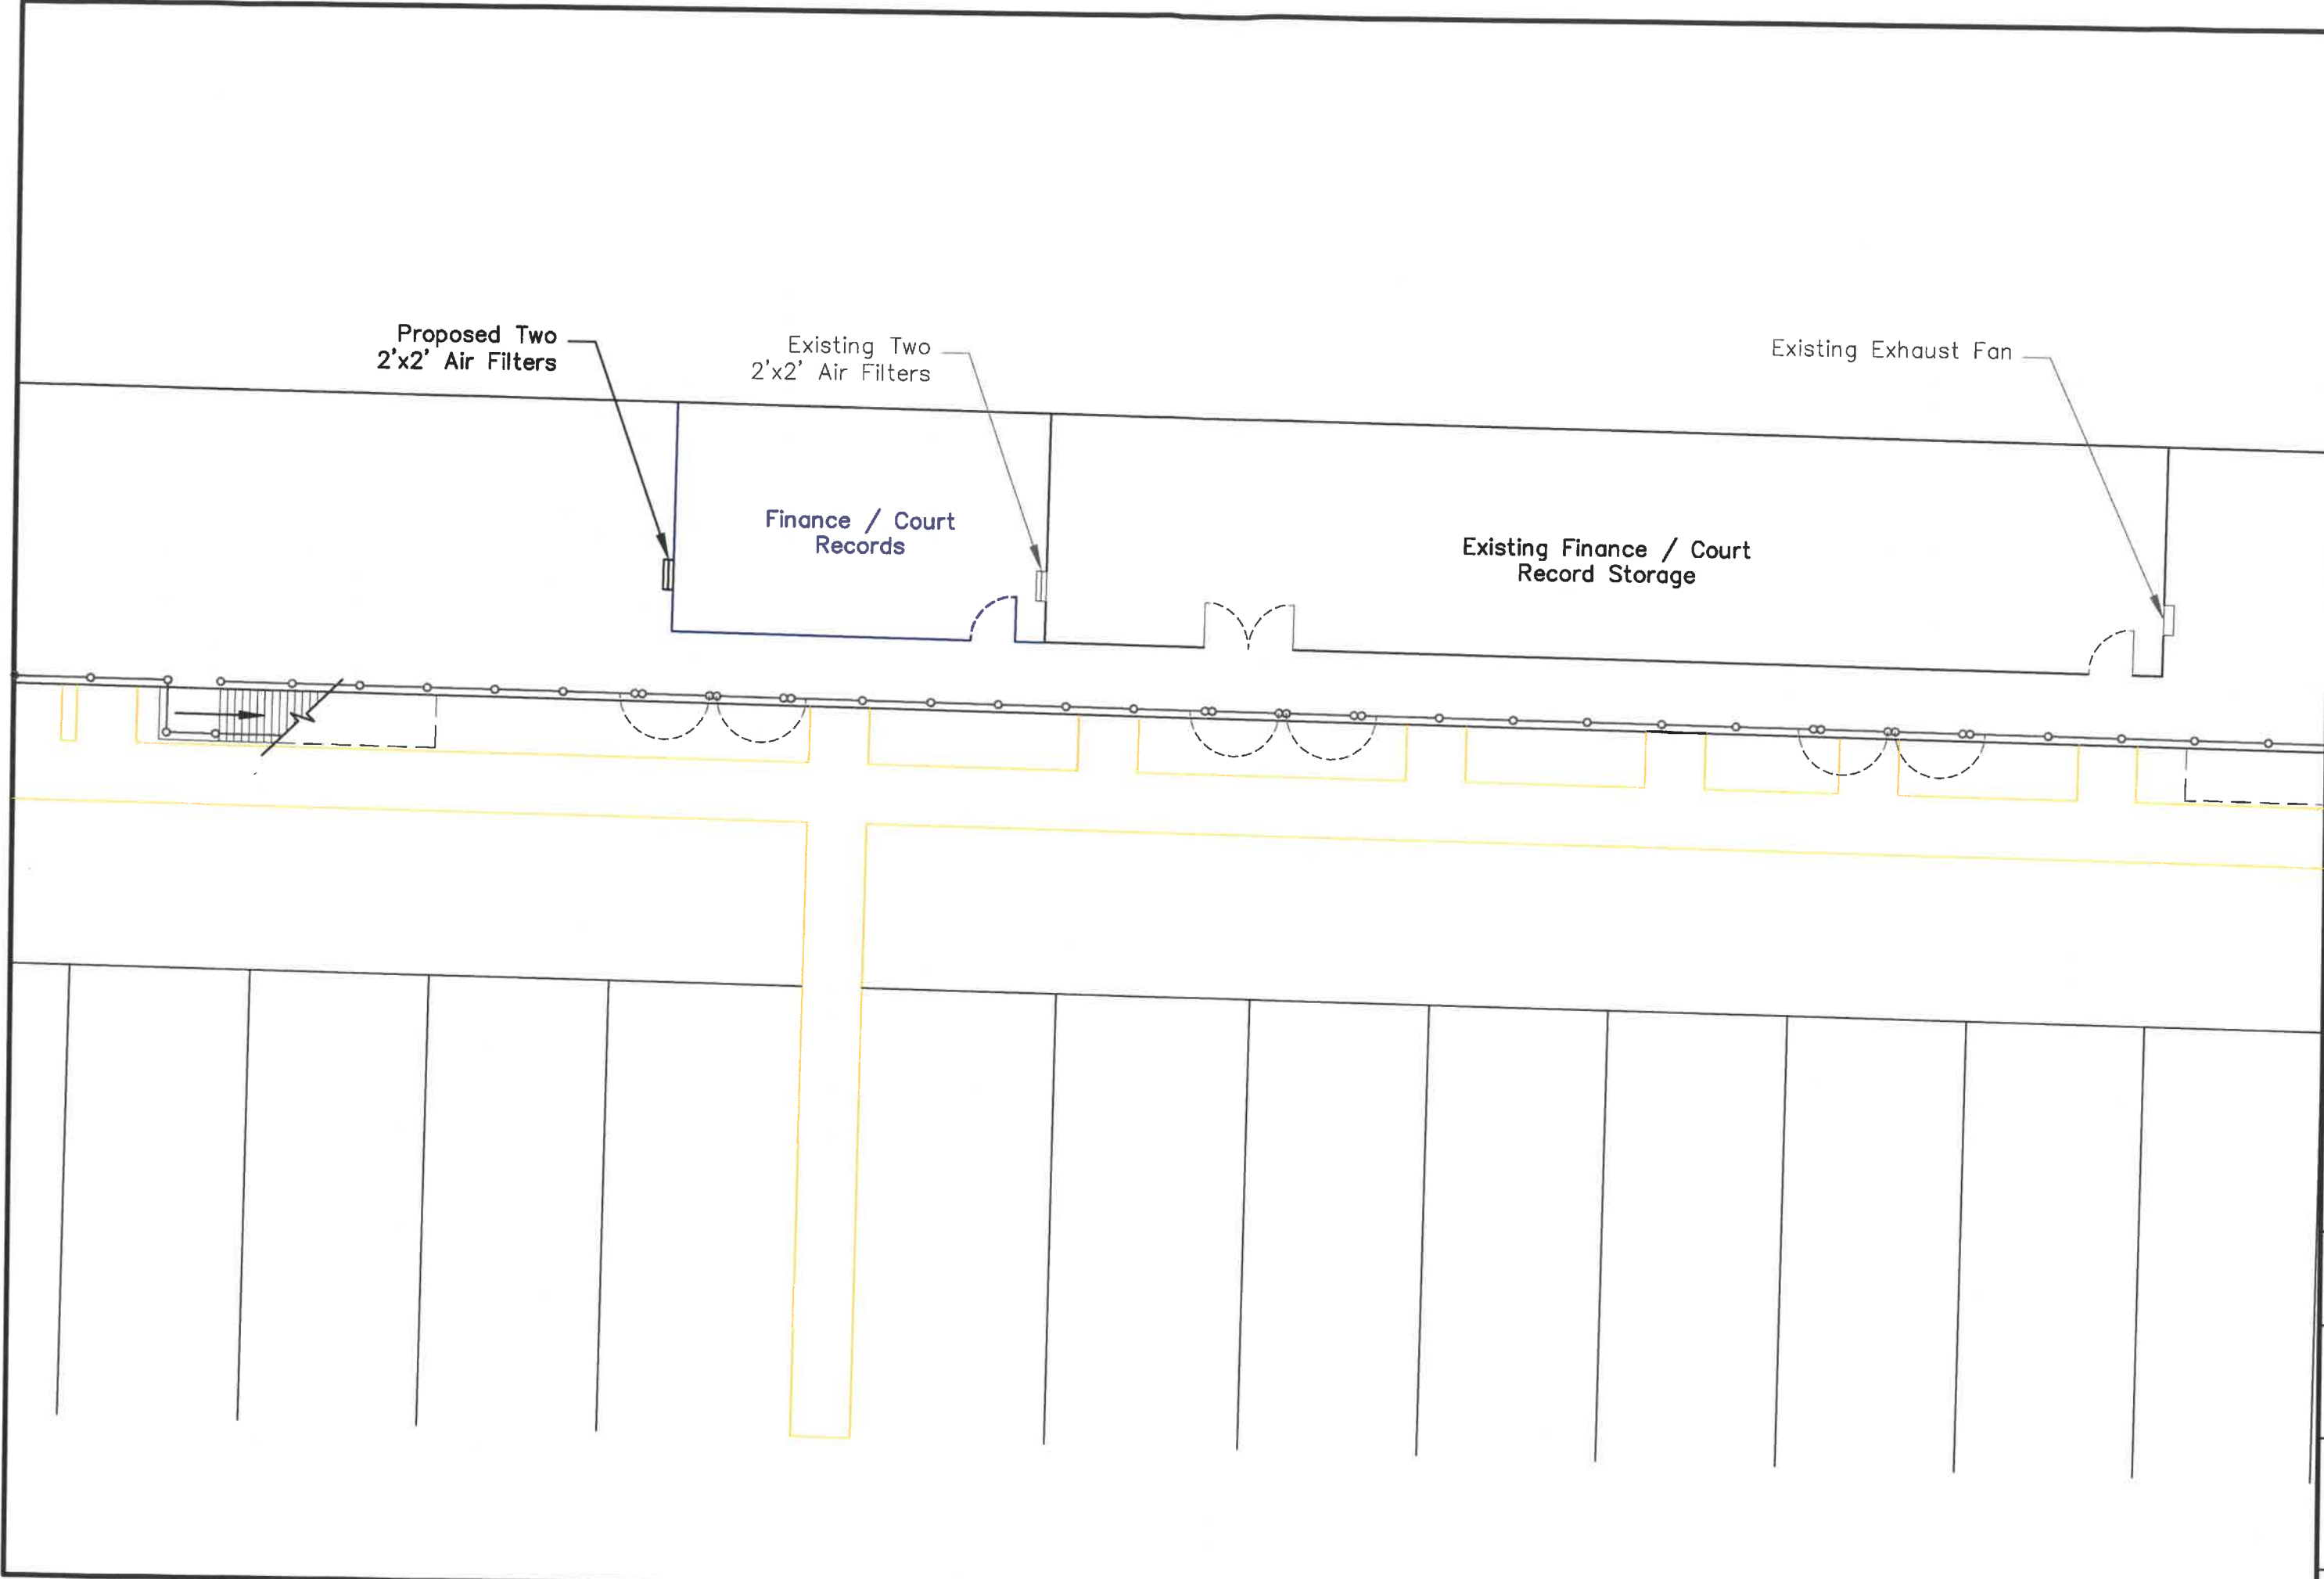

Created: 6/19/12		Plotted: 9/6/12		Scale: 1"=10'	
Drawn: Mark B. Spiess		Approved: Chad E. Lulfs		Drawing Name: Prop Finance Storage 06 HVAC.dwg	
City of Napoleon Engineering Department 255 West Riverview Avenue Napoleon, Ohio 43545 Phone: (419) 592-4010 Fax: (419) 599-8393		City of Napoleon Engineering Department Chad E. Lulfs, P.E., P.S. Director Of Public Works		Planes Prepared By City Of Napoleon Engineering Department Chad E. Lulfs, P.E., P.S. Director Of Public Works	
City of Napoleon Operations Building Proposed Finance Storage Addition HVAC		City of Napoleon Engineering Department 255 West Riverview Avenue Napoleon, Ohio 43545 Phone: (419) 592-4010 Fax: (419) 599-8393		Revision	
Sheet 08 Of 07				Date	
				No.	
				Chkd. By	

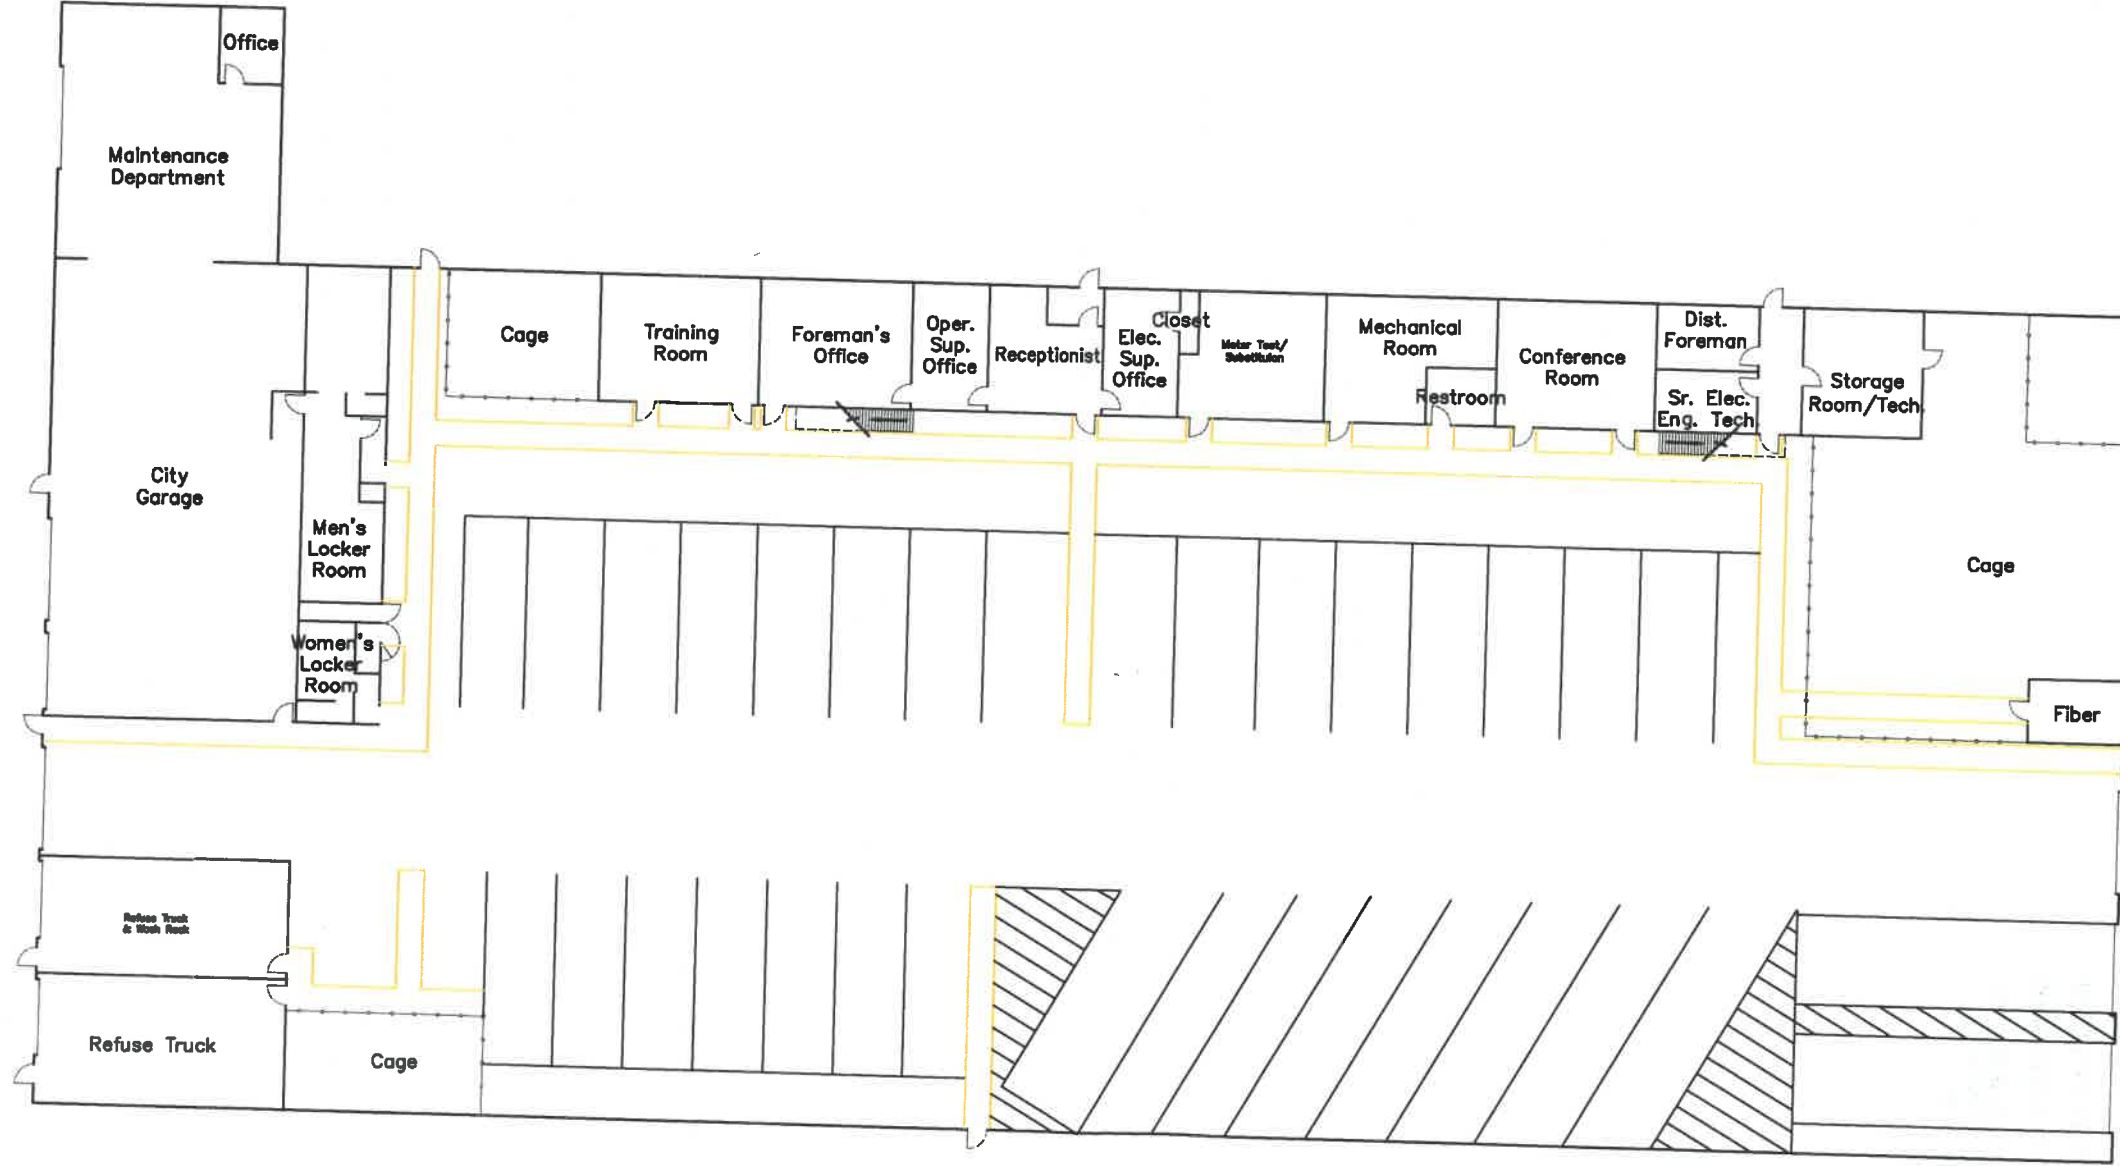

Created: 6/12/12	Plotted: 9/6/12	Scale: 1"=30'	Revision	Chgd. By
Drawn: Mark B. Spiess	Approved: Chad E. Lulfs			
Drawing Name: Prop Finance Storage 07 1st Floor.dwg				
				
City of Napoleon Engineering Department 255 West Riverview Avenue Napoleon, Ohio 43545 Phone: (419) 592-4010 Fax: (419) 599-8383				
City of Napoleon Operations Building Proposed Finance Storage Addition First Floor Plan				
Plans Prepared By: City of Napoleon Engineering Department Chad E. Lulfs, P.E., P.S. Director of Public Works				