


N 0°45'0" E, 1196.87'

SHEET NO.
S - 1

DATE	REVISIONS	BY

DIRECTORY: C. MISC.
DRAWING NAME: VISION

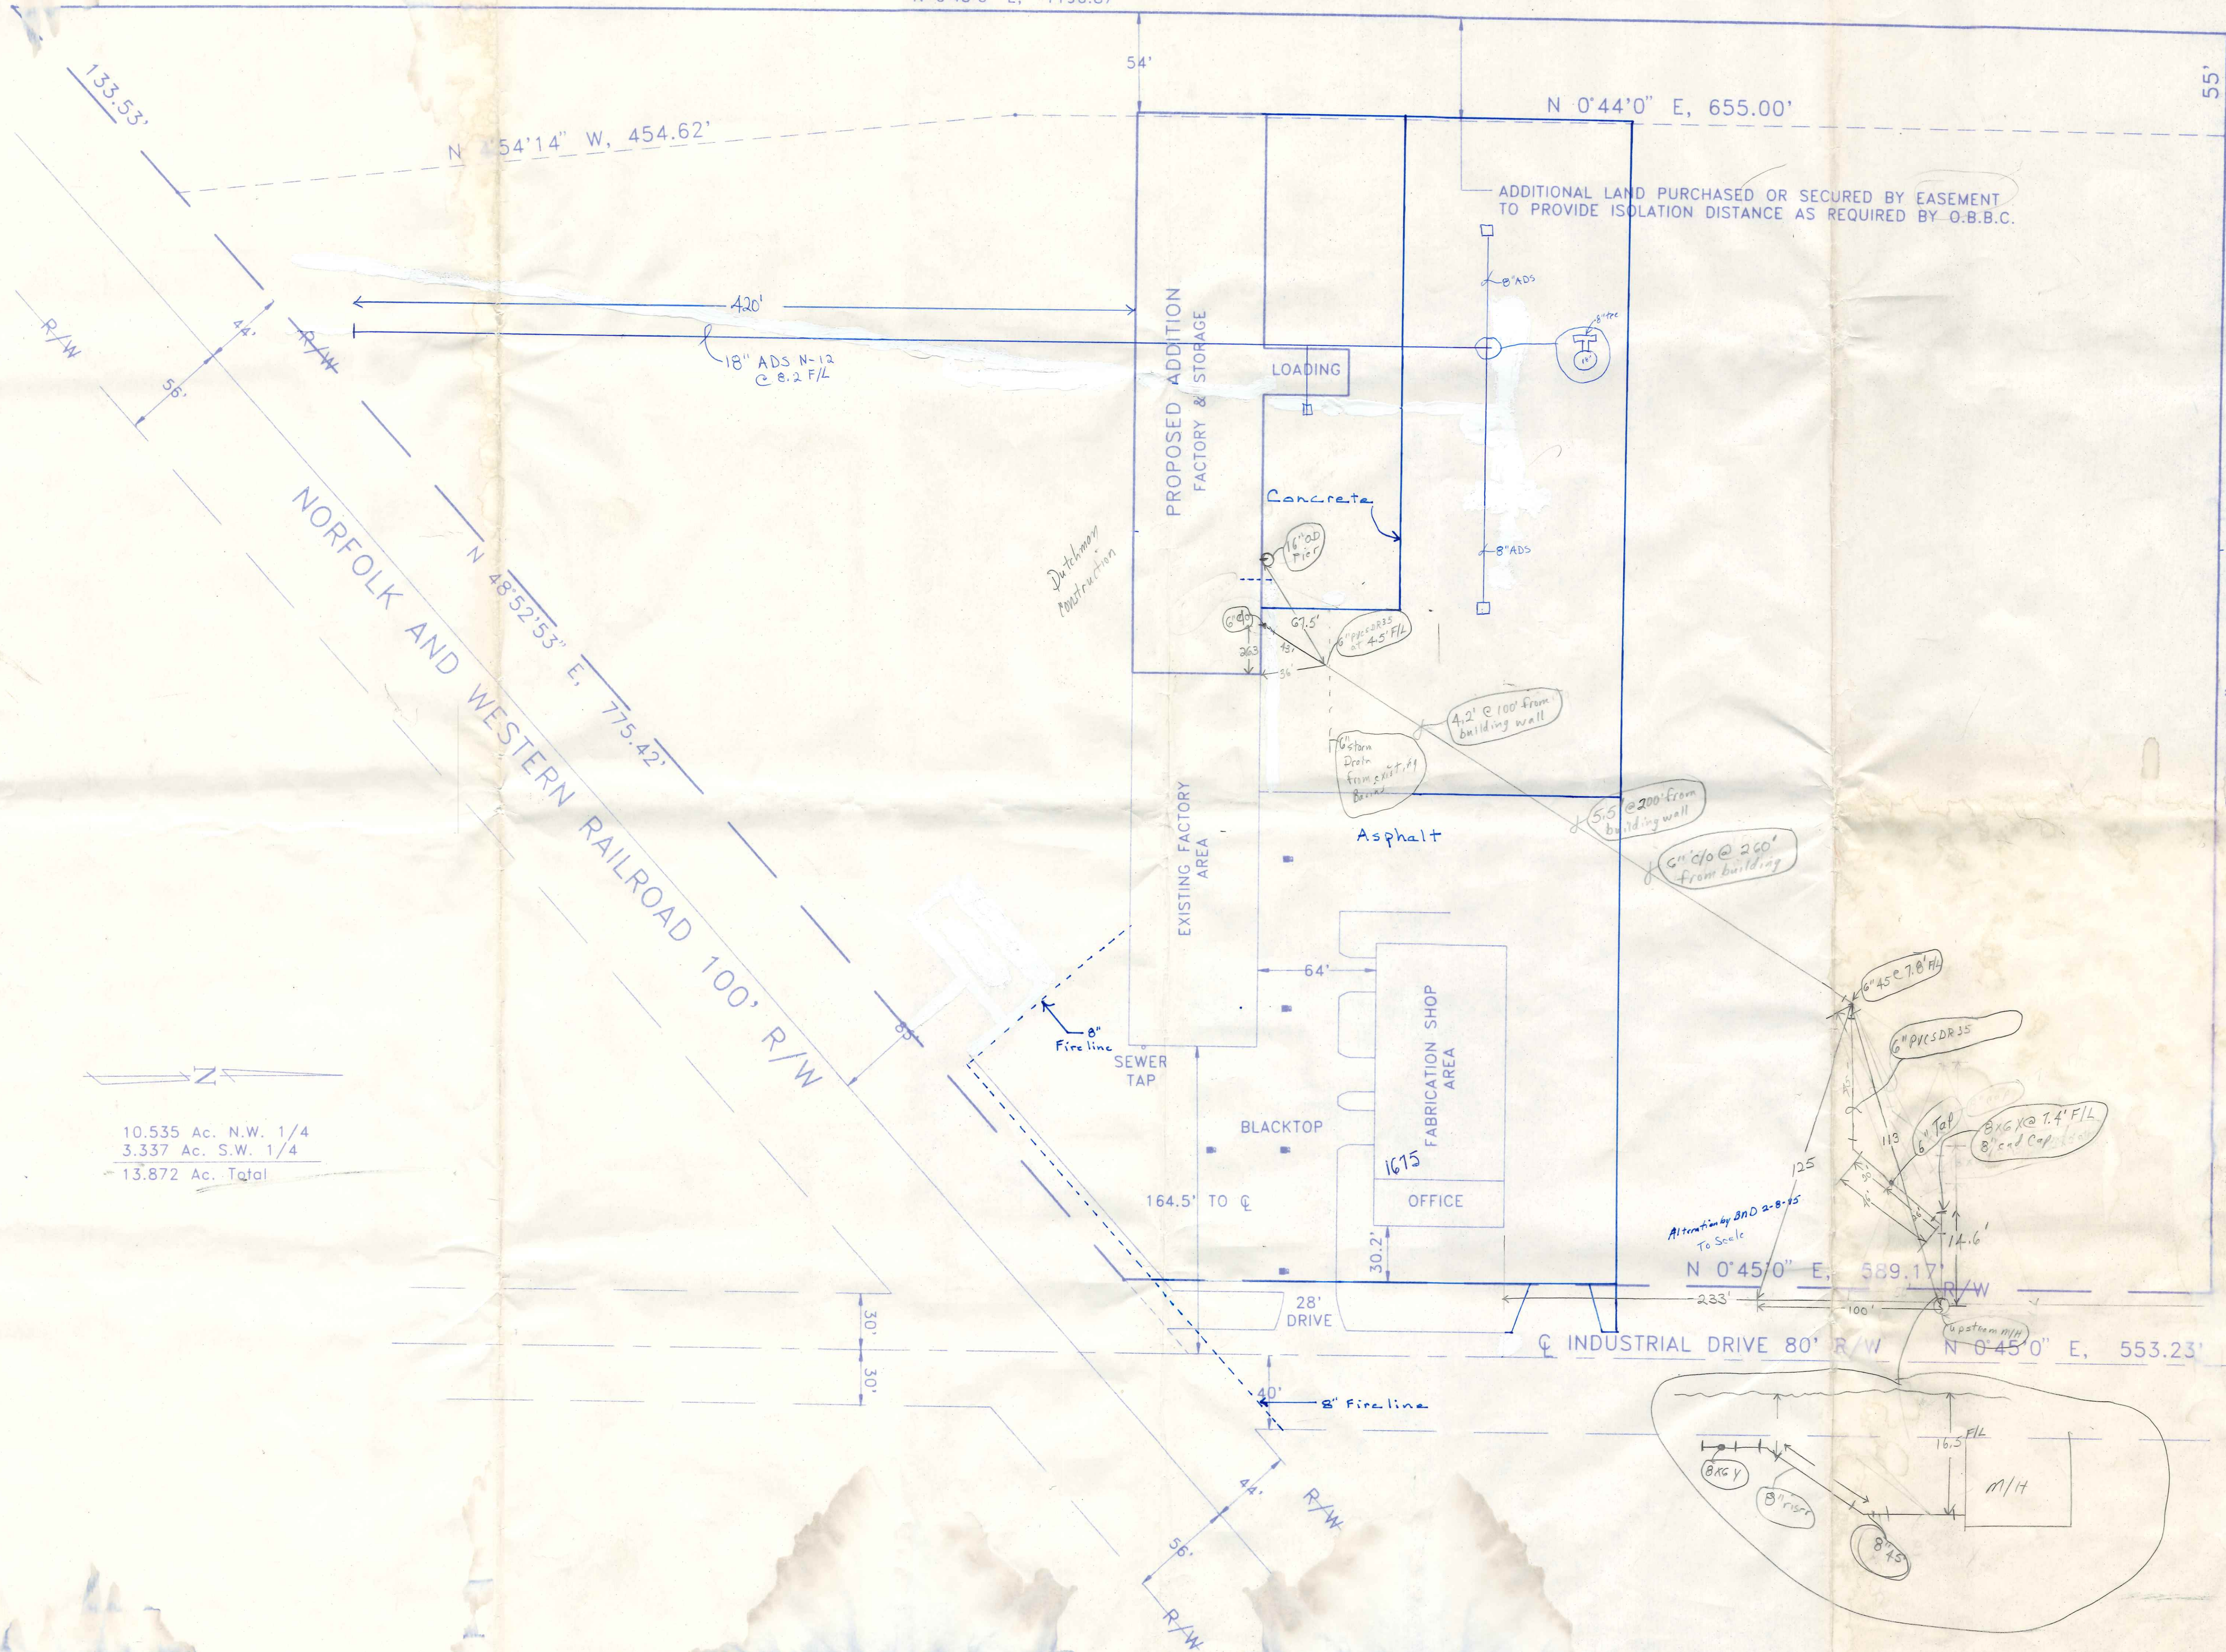

10.535 Ac. N.W. 1/4

 3.337 Ac. S.W. 1/4

 13.872 Ac. Total

NAPOLEON ENGINEERING & SURVEYING, INC.
 PROVIDERS, BUILDING DESIGN, CONSULTING ENGINEERS

GUY W. PROFESSIONAL BUILDING
 144 GORDON AVENUE
 P.O. BOX 871
 NAPOLÉON, OHIO 43646
 (419) 542-9661
 FAX: (419) 542-9661
 WWW: WWW.NE.SURVEYING.COM

VISION MOLDED PLASTICS, INC.
 CITY OF NAPOLÉON, OHIO
 FACTORY & STORAGE AREA ADDITION
 SITE PLAN

DRAWN BY: R.D.S.
 DATE: DECEMBER 1994
 SCALE: 1"=40'

SHEET NO.
S - 1