


BEARING WALL + EXTERIOR WALL HEADIN 2-2x12

- LUMBER BEAMS #1 DENSU Y.P.
- FLOOR JOISTS #2 YELLOW PINE
- CEILING JOISTS 2x10 #2 Y.P.
- 2x8 #2 Y.P. OR S.P.F.
- 2x6 #2 S.P.F.
- 2x4 #2 S.P.F.


STAIR RAILINGS SPINDLE OR EQ. 6" O.C.

ALL INTERIOR FINISH DRYWALL

Welling Construction		SCALE	DRAWN BY
First floor Plan (kilroy)		1/4" = 1'	TH
Plan # 87-4		REVISED	
DATE	APPROVED BY	DRAWING NUMBER	
		455 Johns Rd	

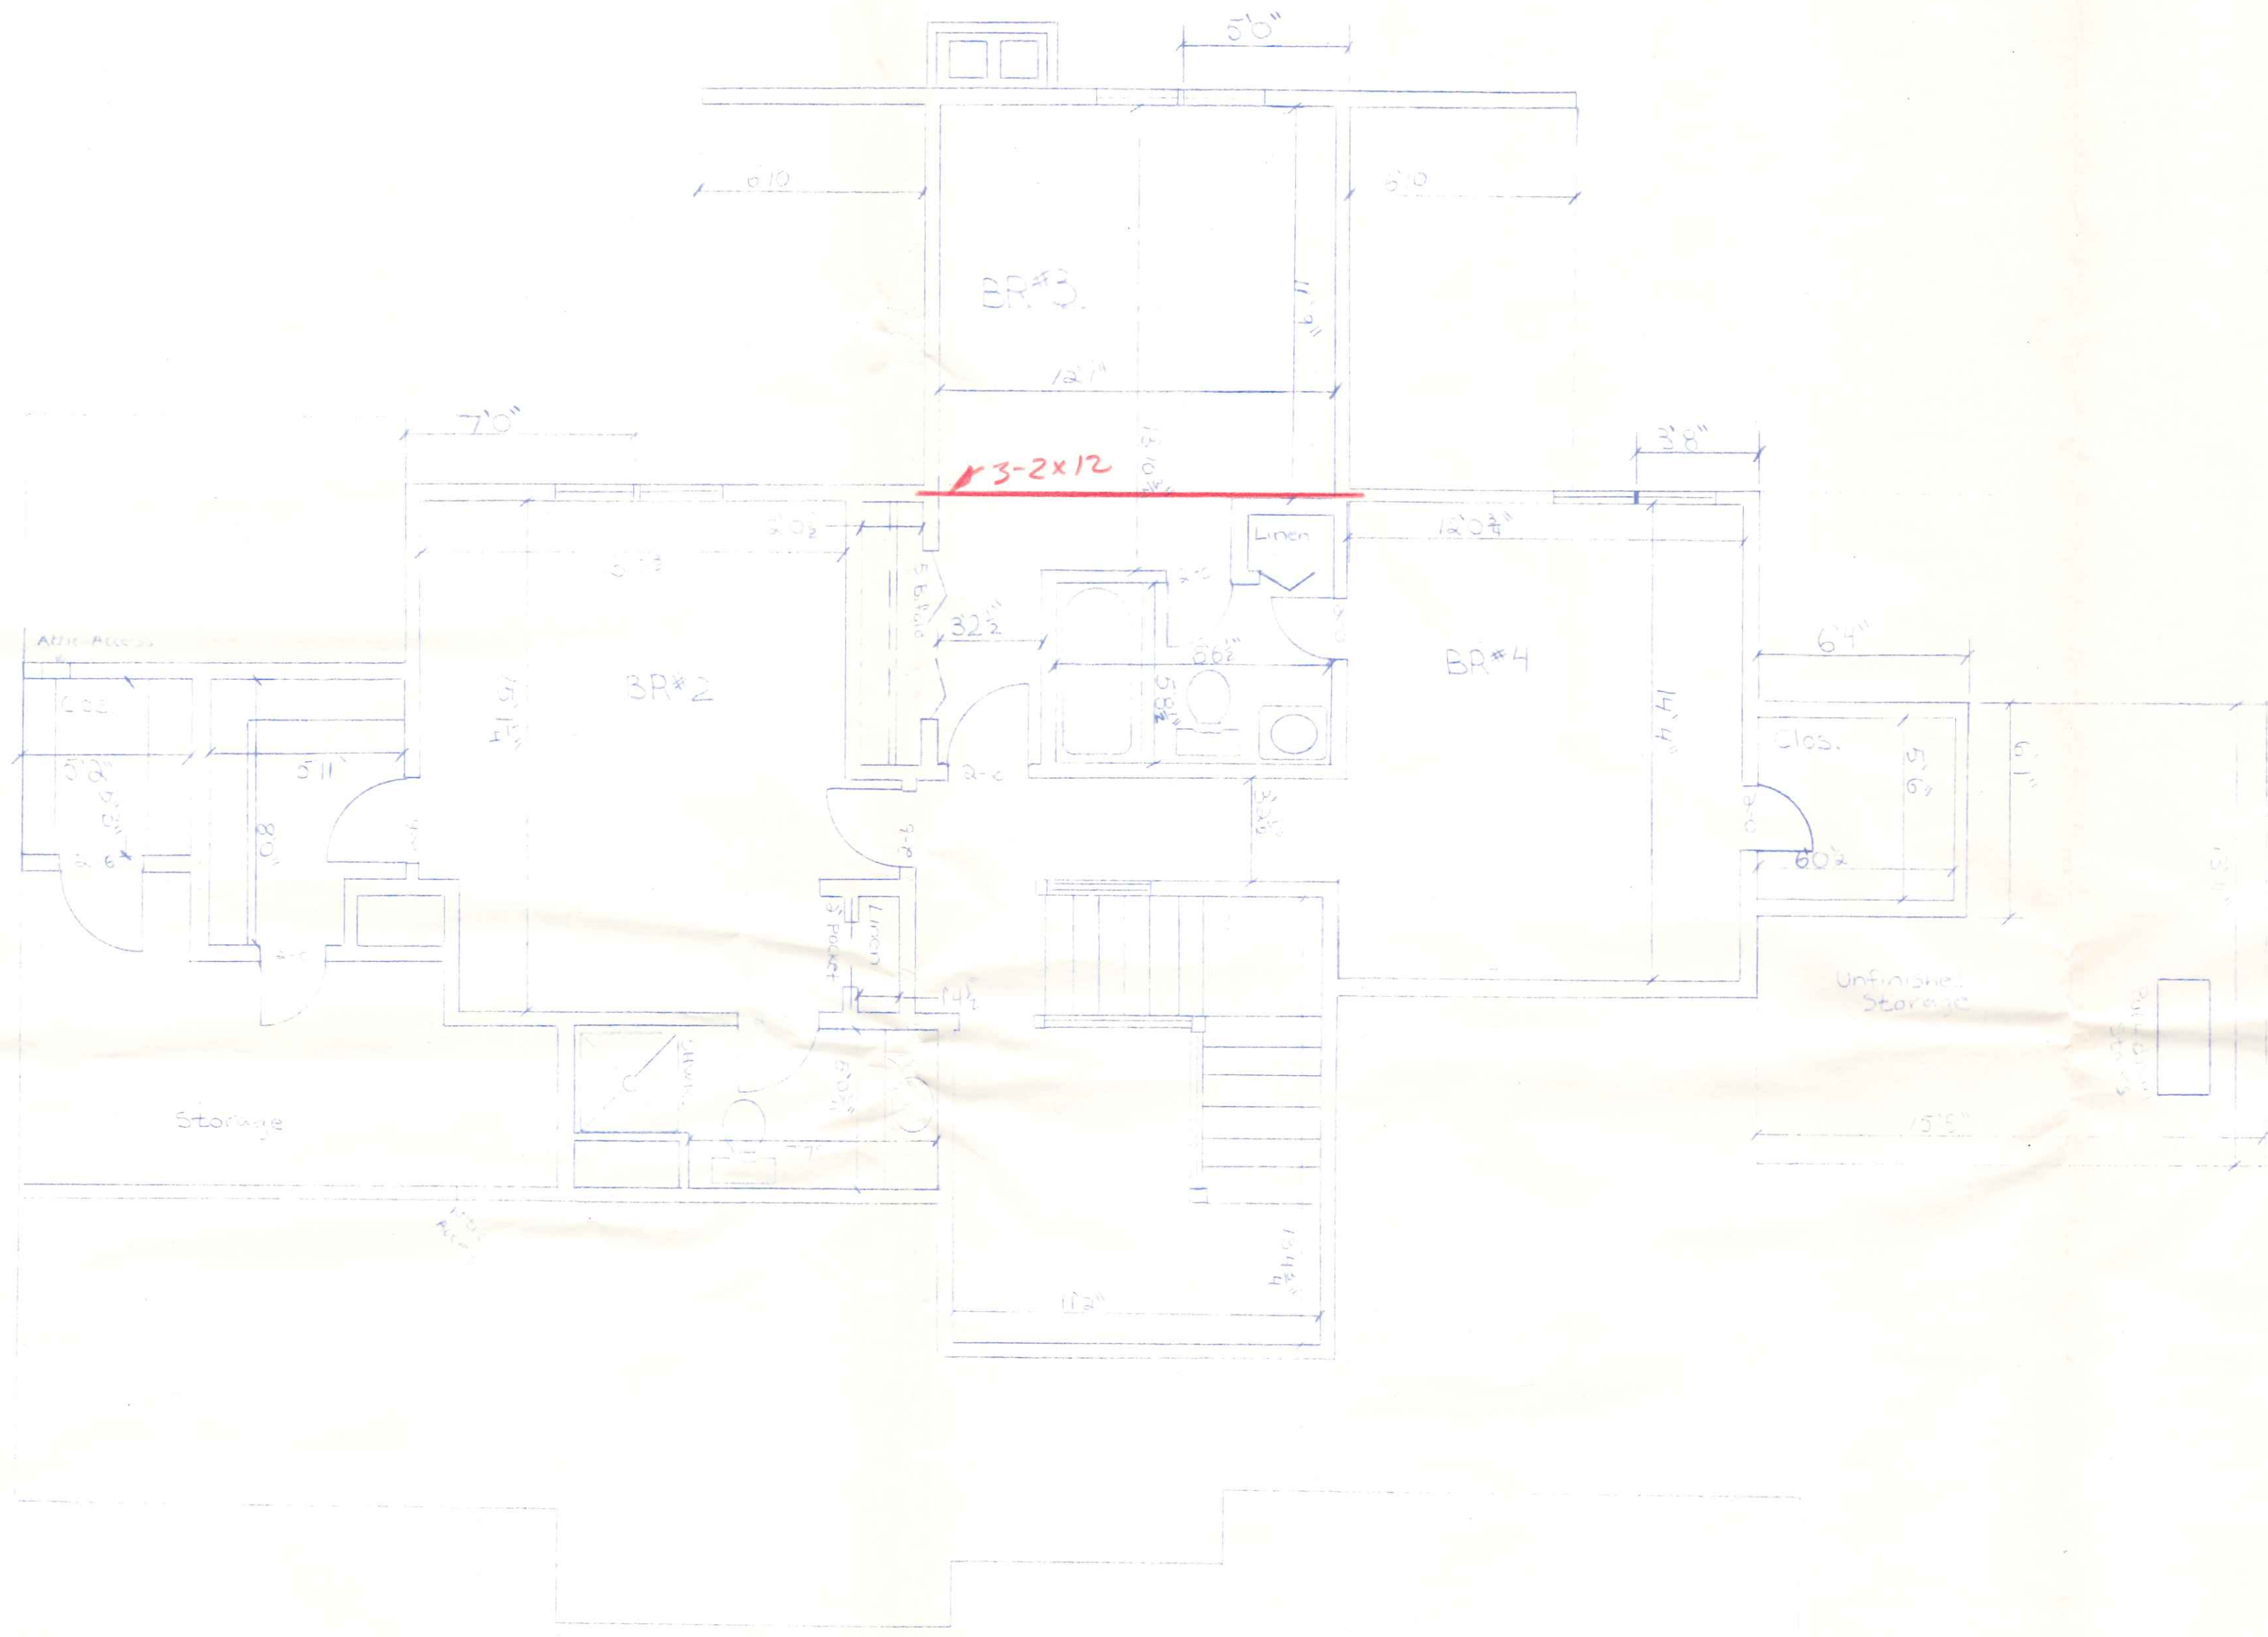


Welling Construction		SCALE	DRAWN BY
2 <sup>nd</sup> floor Plan (Kilroy)		1/4" = 1'	TH
Plan 87-4		REVISIONS	
DATE	APPROVED BY	DRAWING NUMBER	

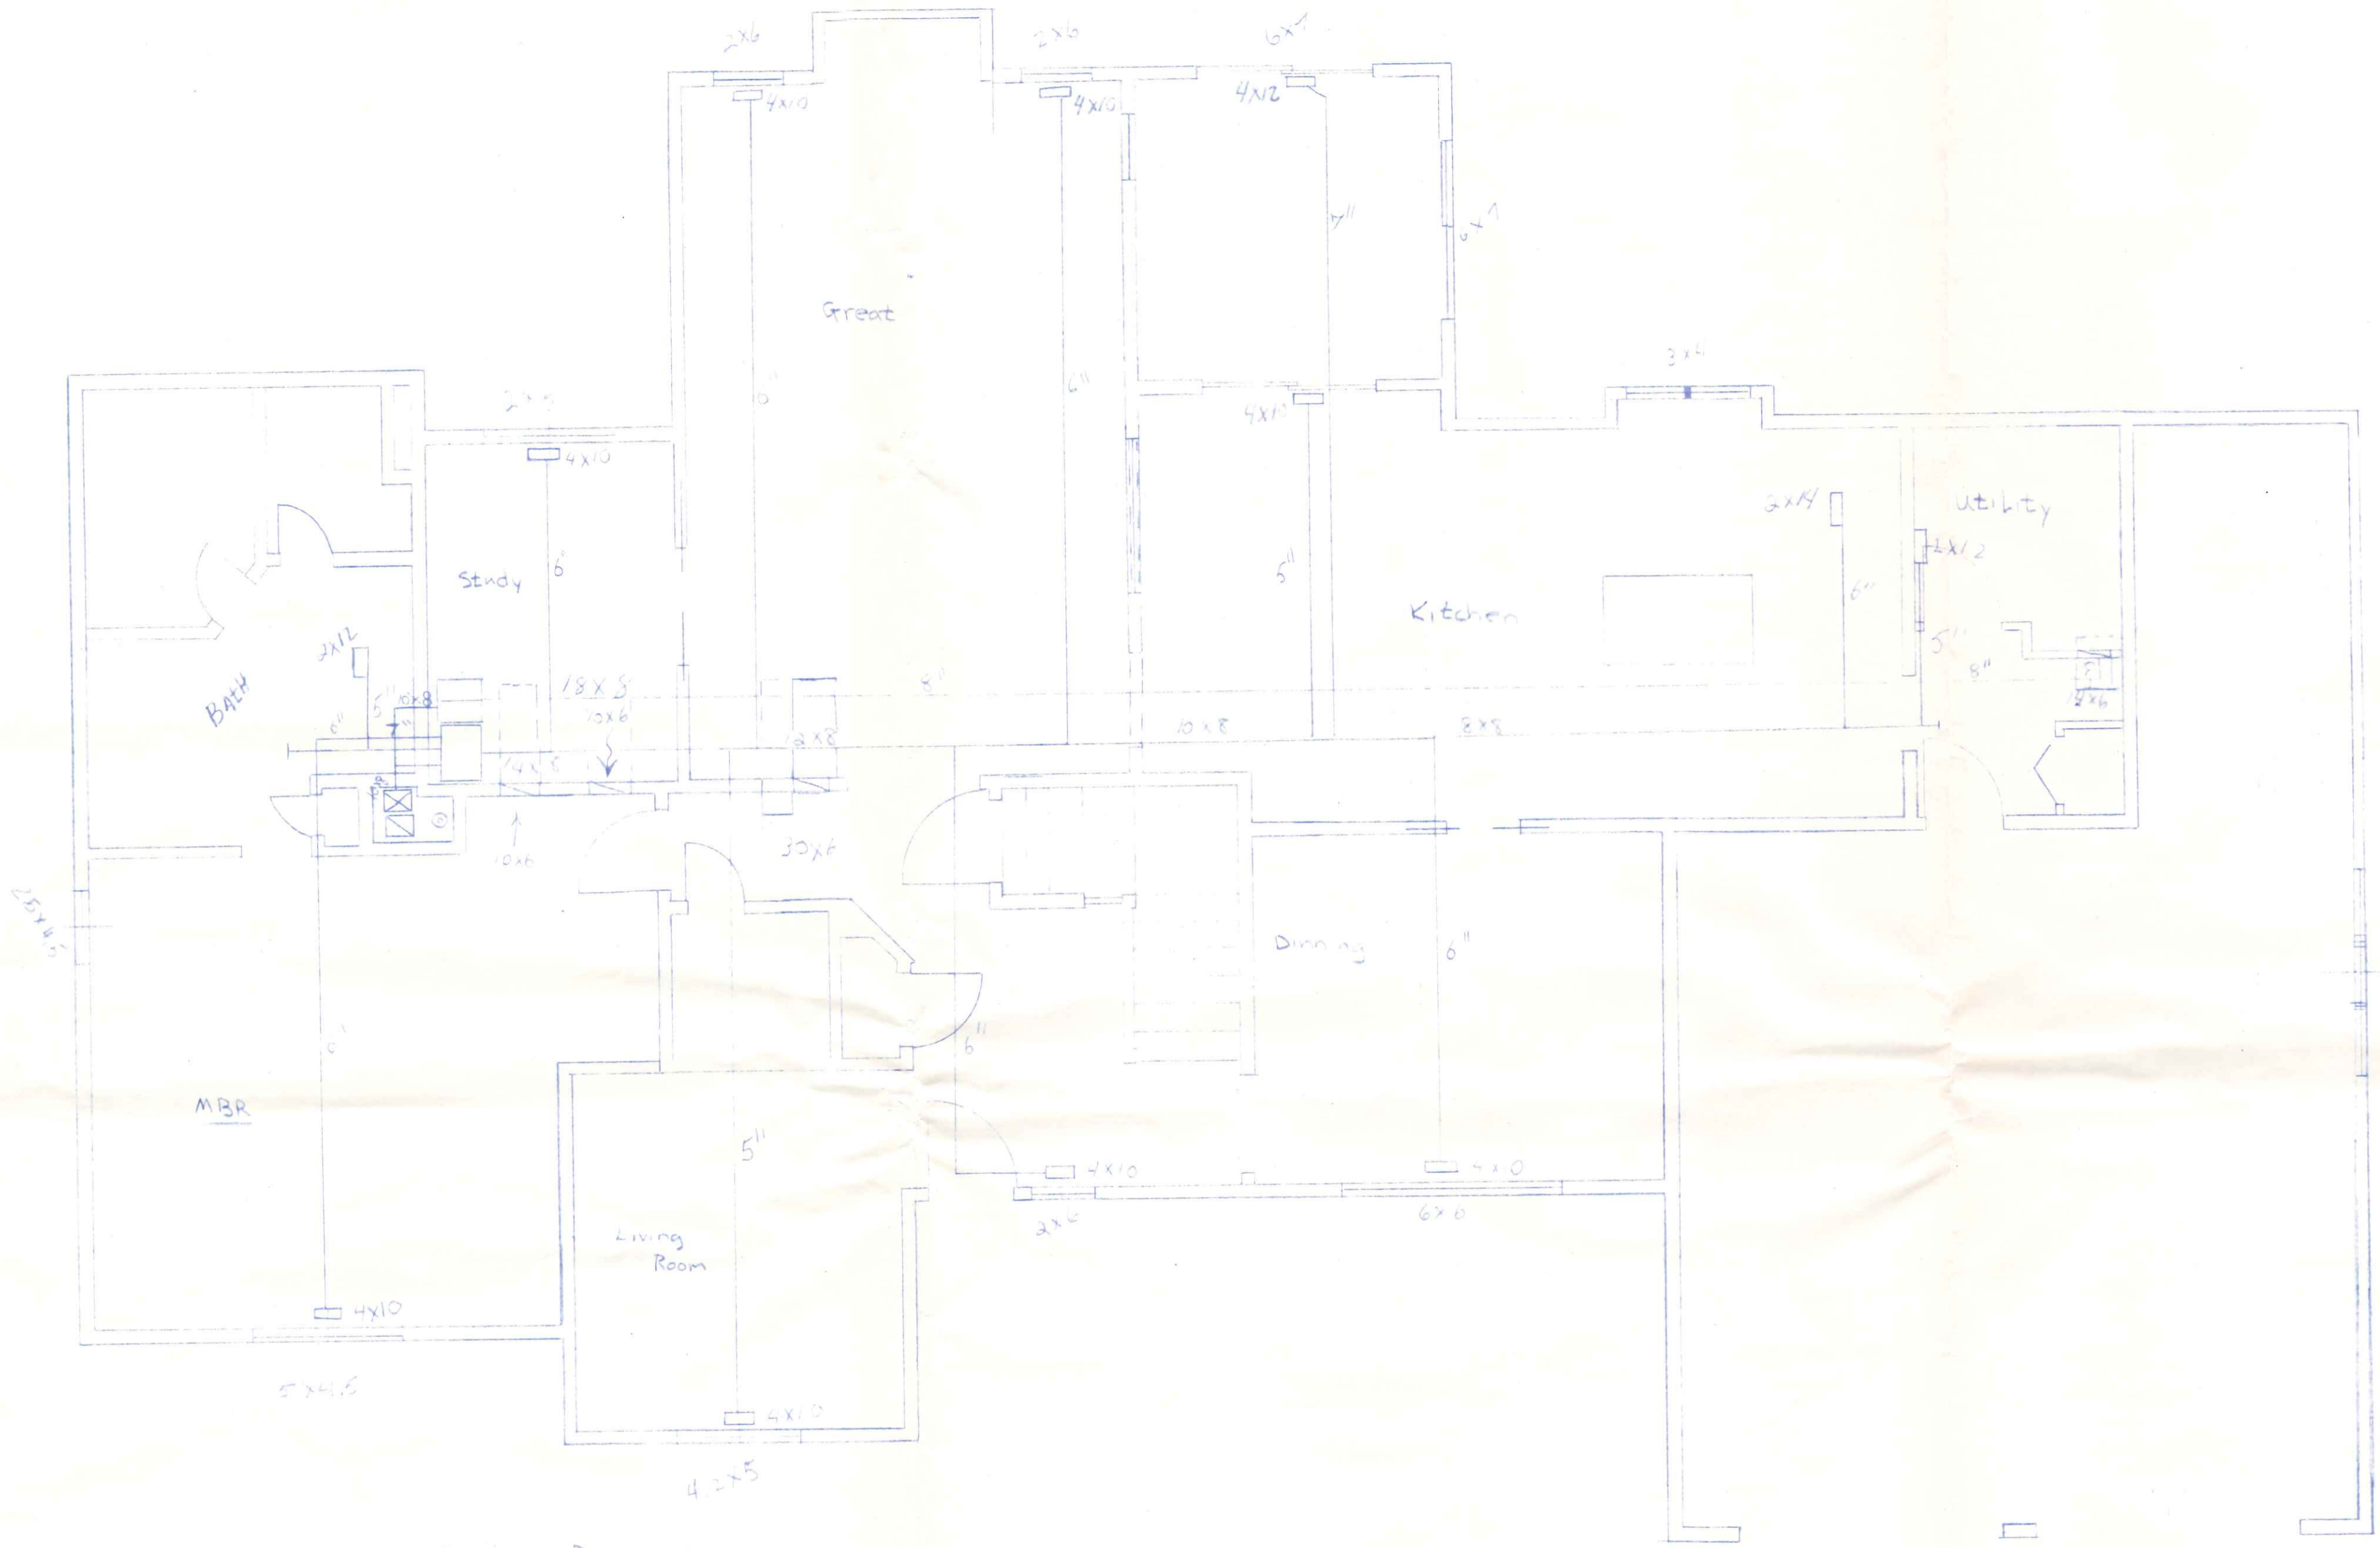

- 1-1L85D 42A Hi-Economy Bard Gas Furnance
- 1-37ECQ1 Condenser
- 1-3ACQ3 COIL

Welling Construction		SCALE	DRAWN BY
Heating & Electrical		1/2" = 1'	TH
1st floor Plan 87-4		REVISED	
DATE	APPROVED BY	DRAWING NUMBER	

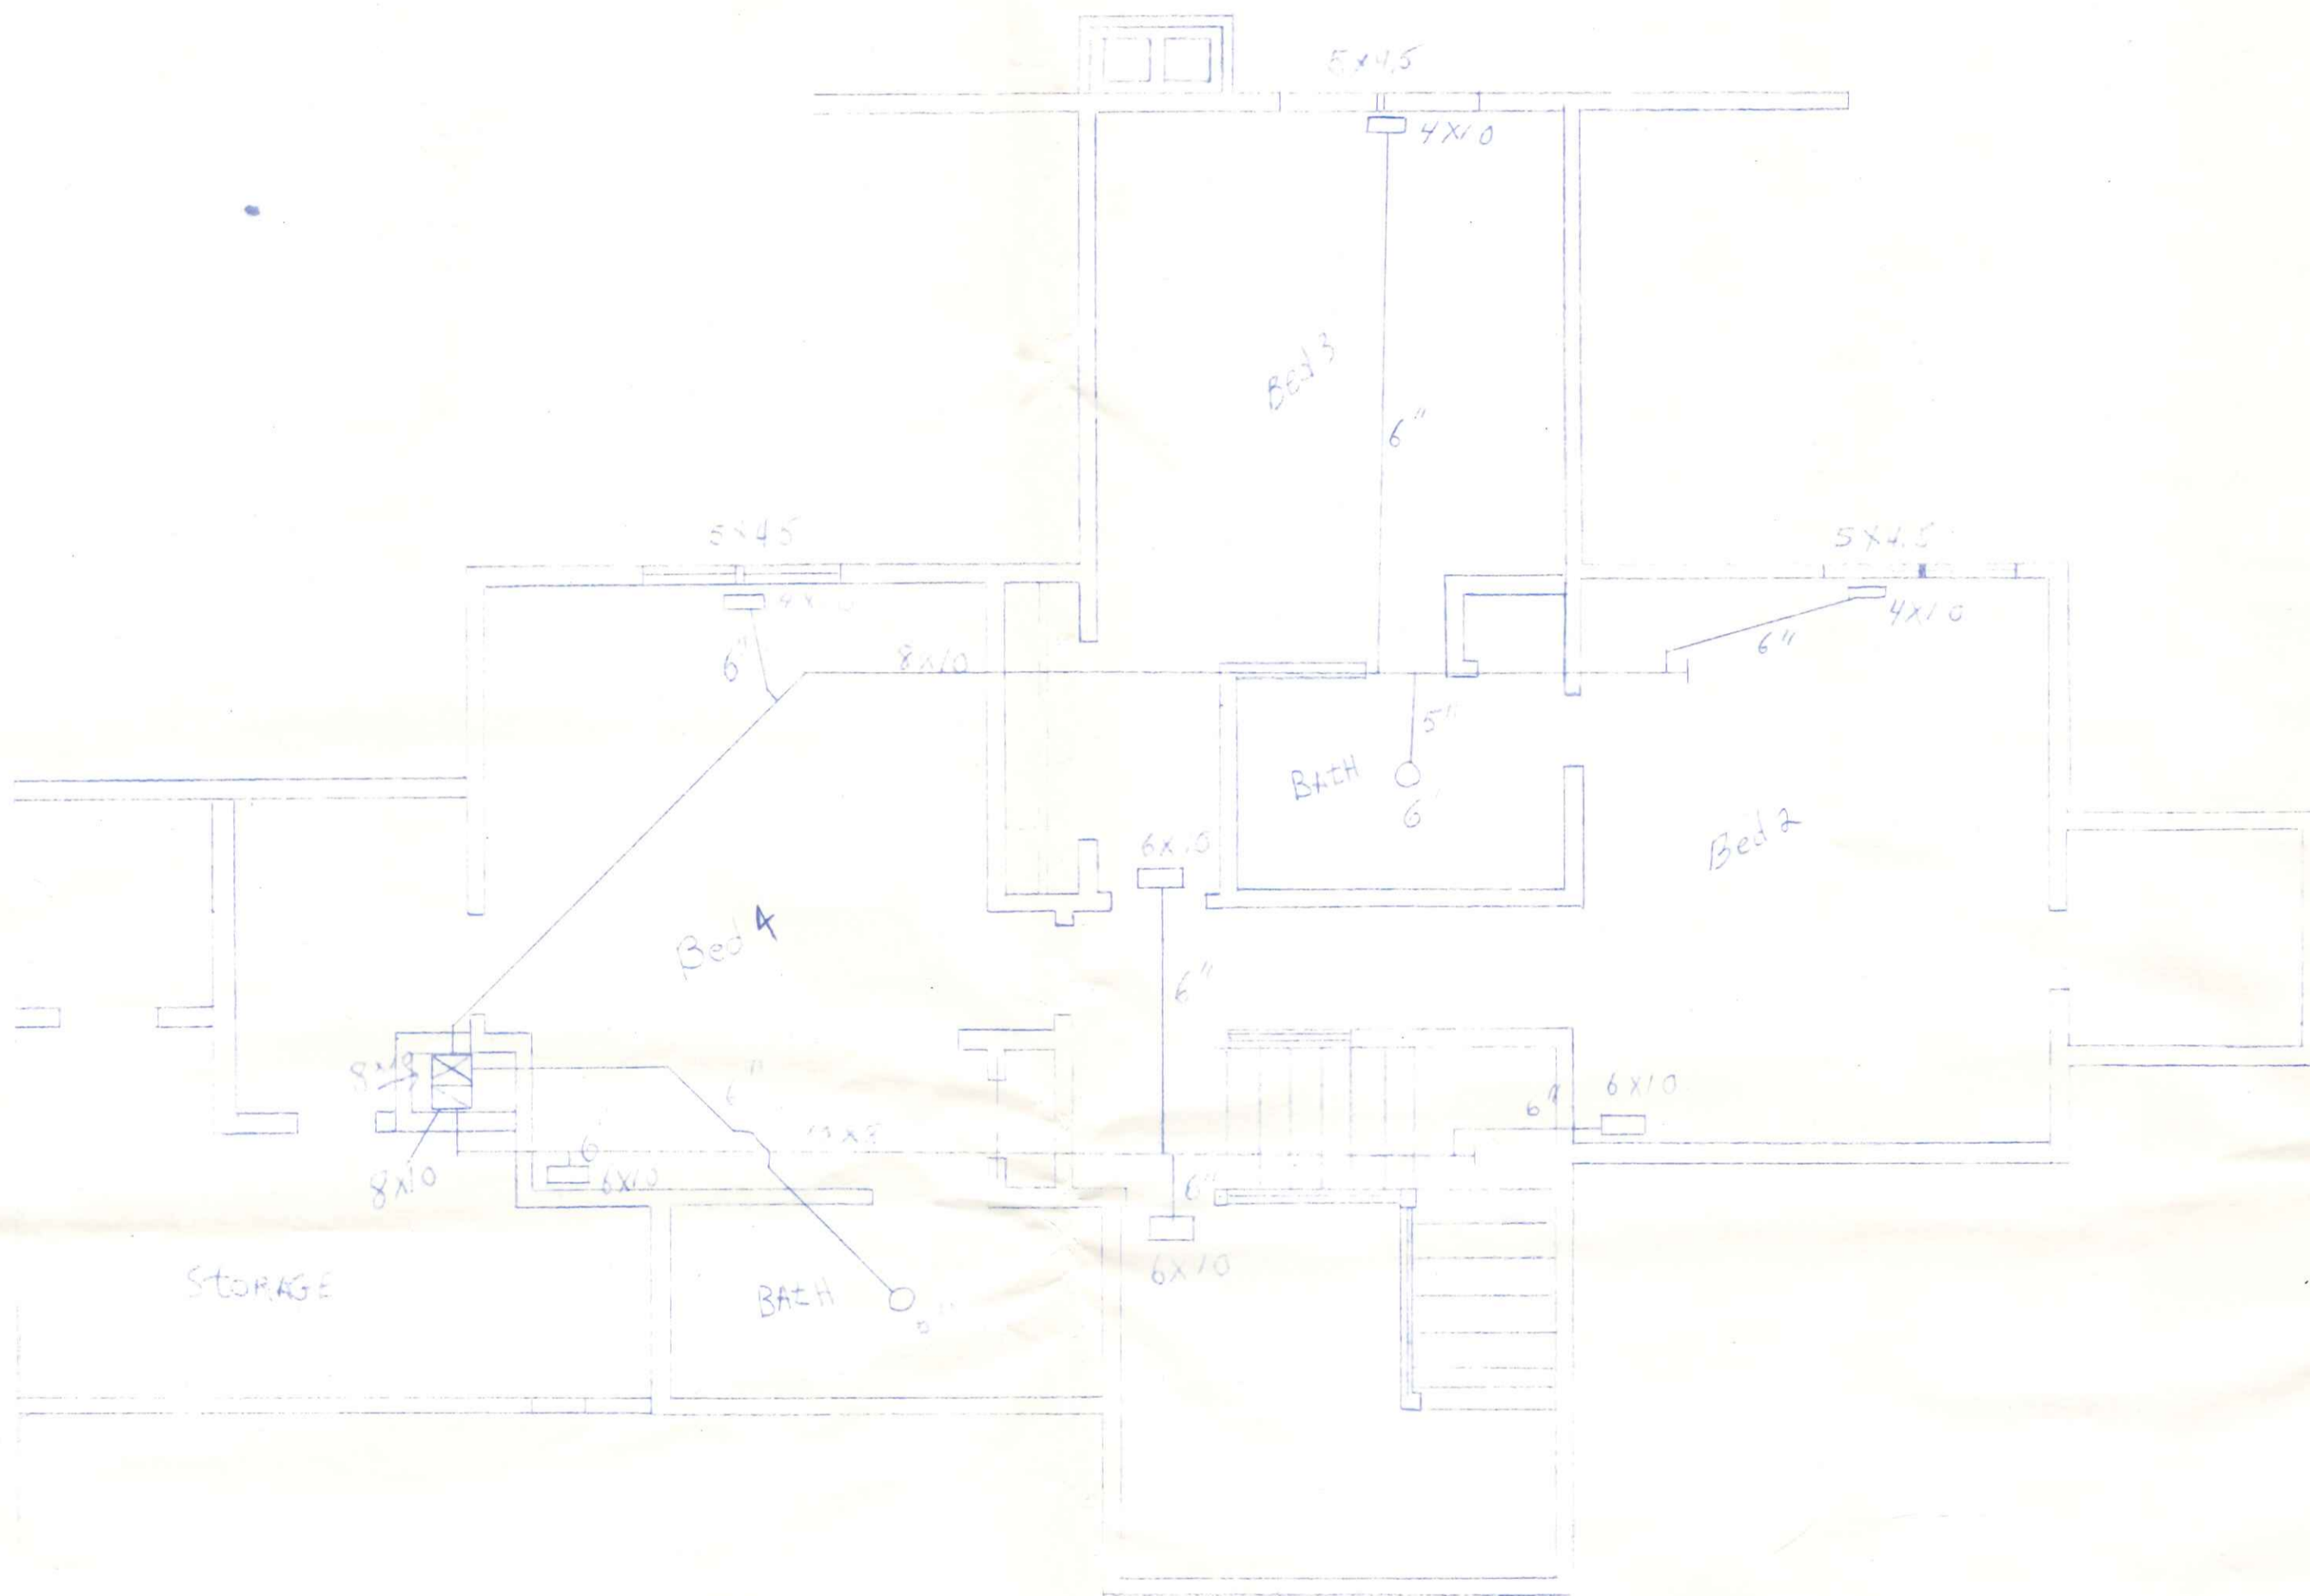

Welling Construction		SCALE	DRAWN BY
Heating & Electrical		1/4" = 1'-0"	JH
2nd Floor Plan 87-4		REVISED	
DATE	APPROVED BY	DRAWING NUMBER	