


SOUTH ELEVATION

1/4" = 1'-0"

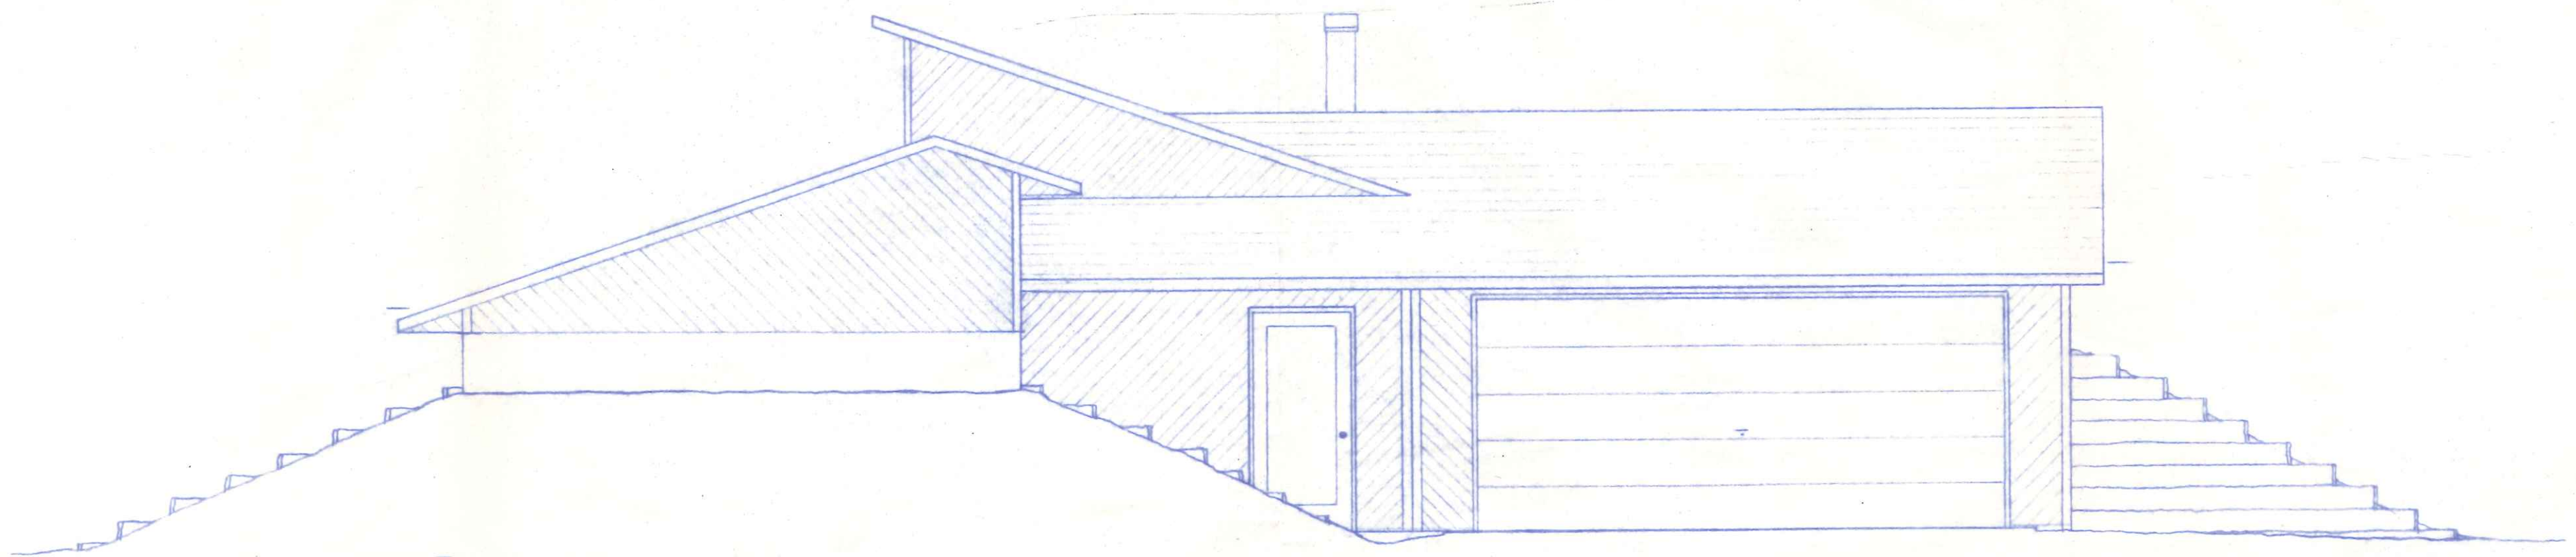

85 JOLIETTE


EAST ELEVATION

1/4" = 1'-0"

CITY OF NAPOLEON
BUILDING DEPT.
Plan Approval
By RAH Date 4-7-81

BECKS CONSTRUCTION CO.

PLAN NO. 140

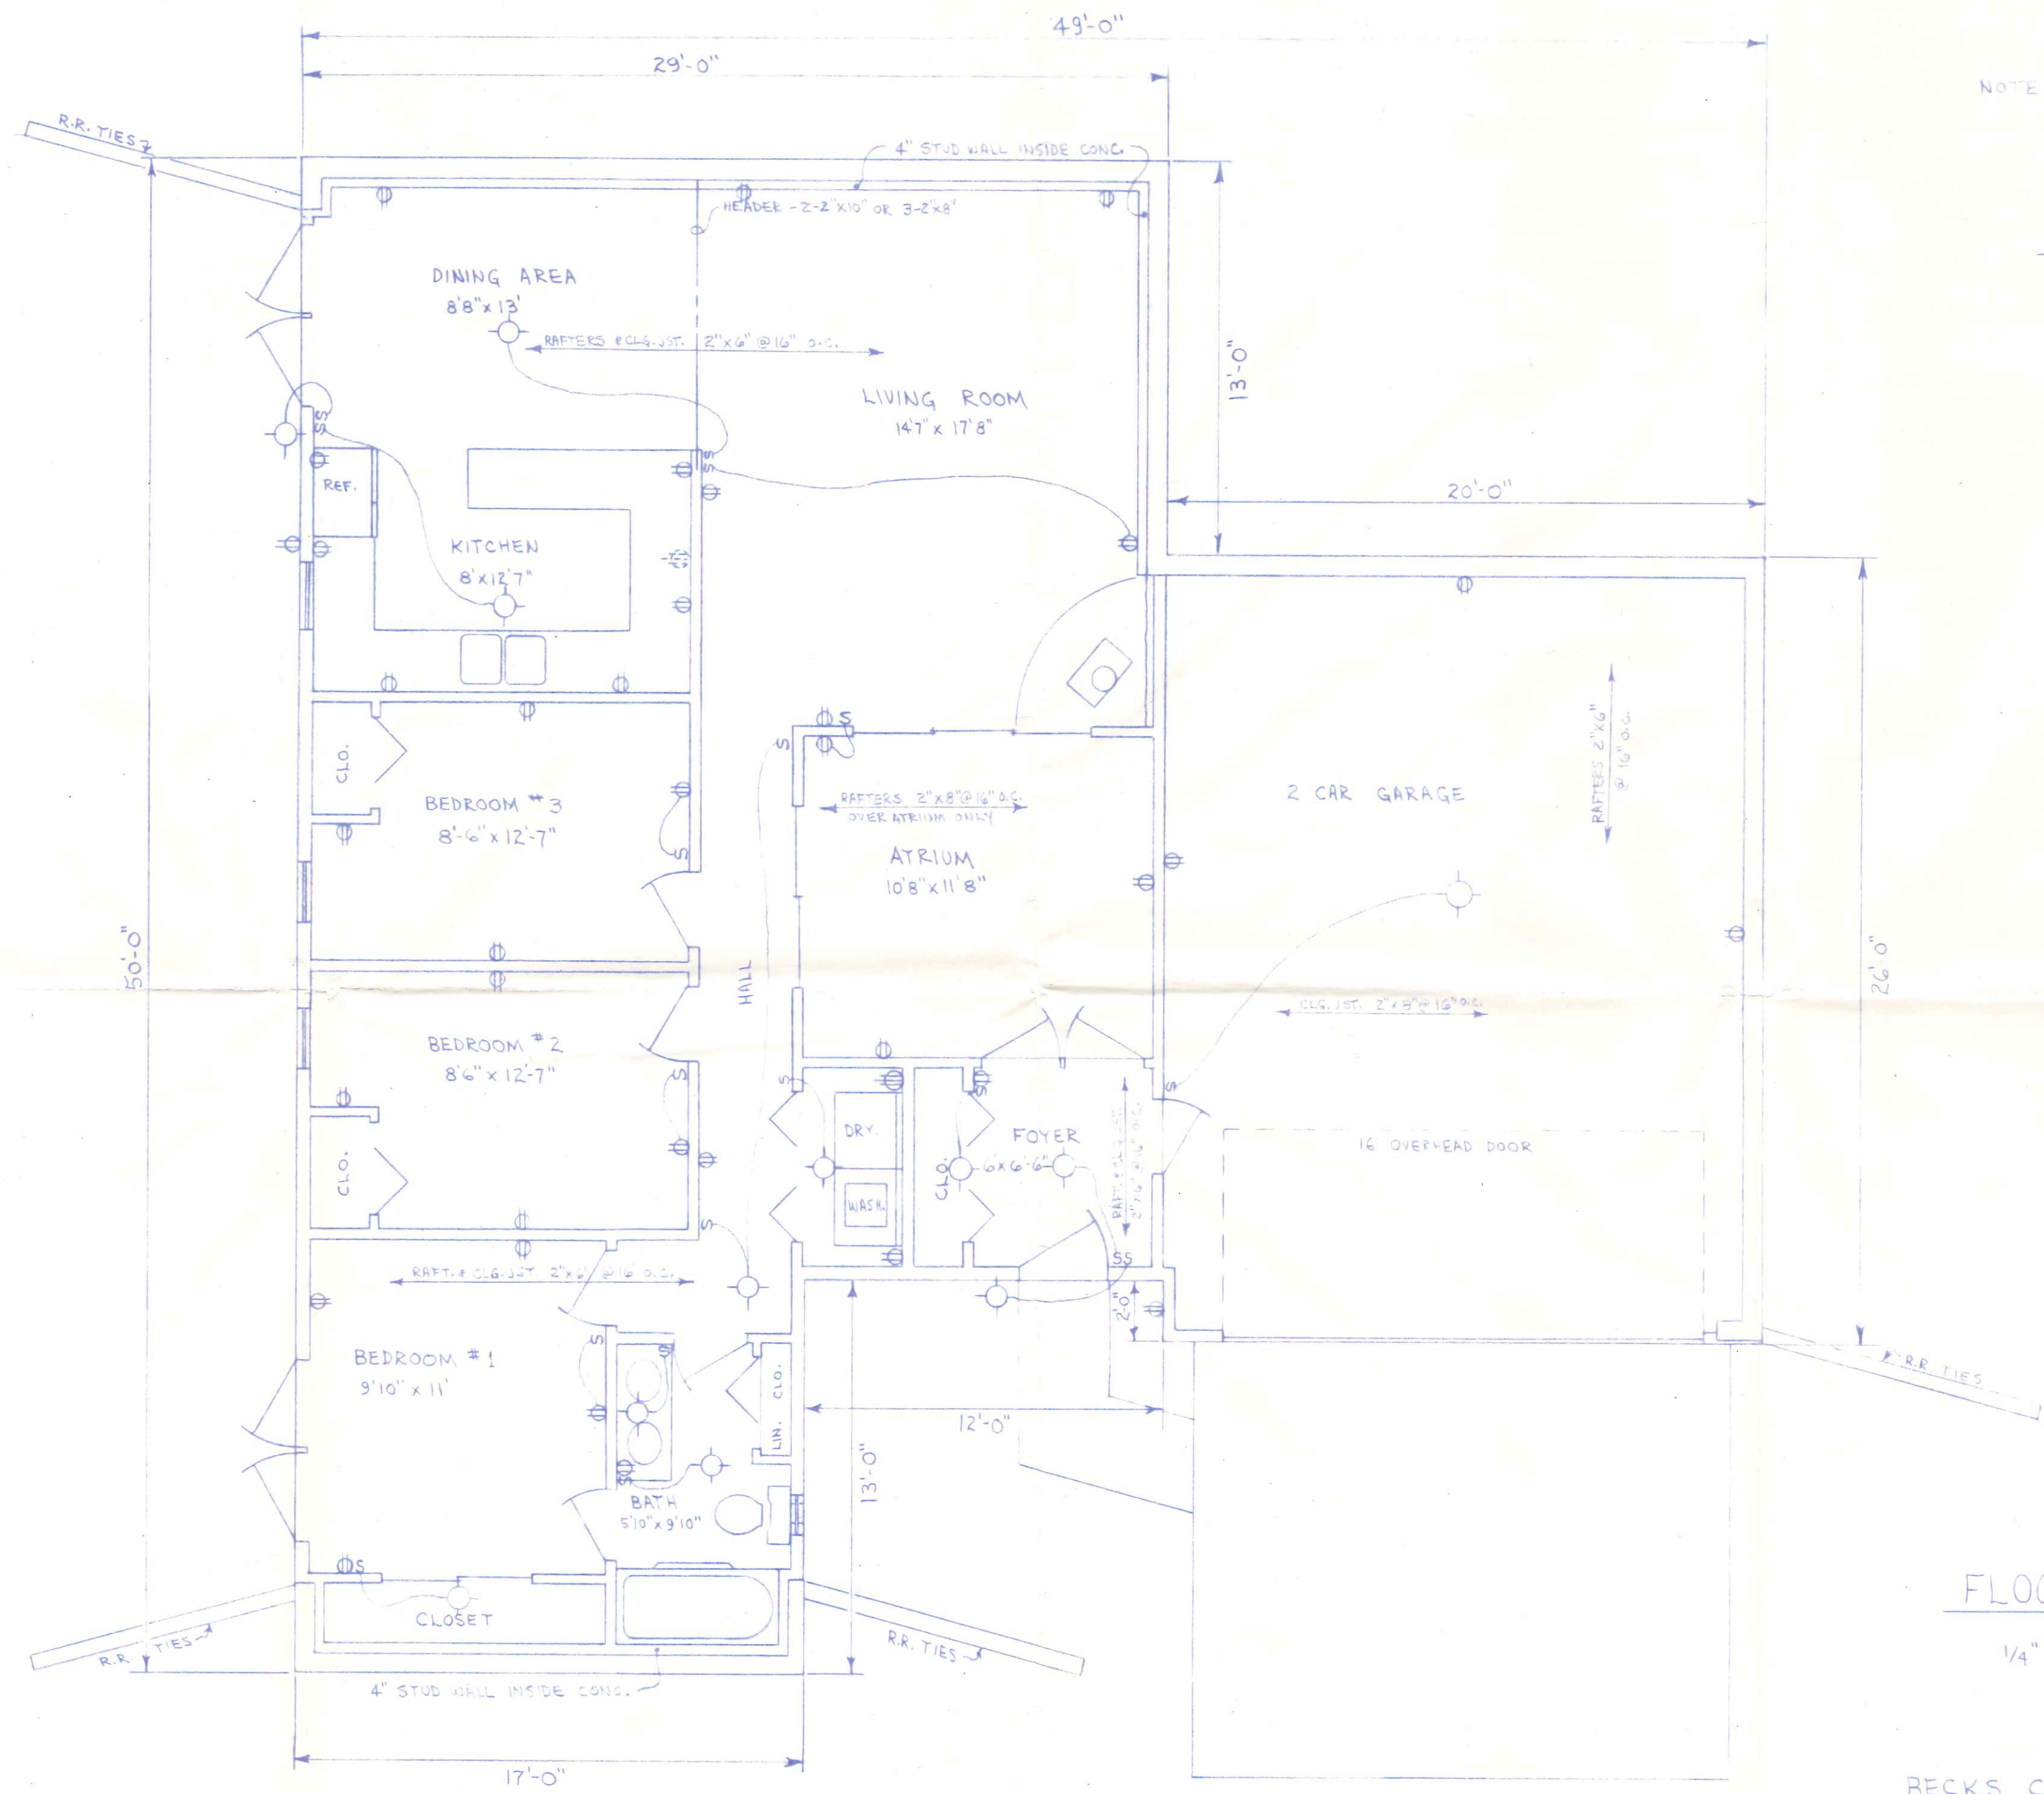


NOTE:
 OUTSIDE DIMENSIONS TAKEN TO
 OF FOUNDATION.
 GARAGE, BATH, & OUTDOOR RECEPTILES
 TO BE ON G.F.C.I.
 LIGHT
 110 V PLUG
 220 V
 SWITCH

FLOOR PLAN
 1/4" = 1'-0"

BECKS CONSTRUCTION CO.

PLAN No. 140
 SHEET No. 2

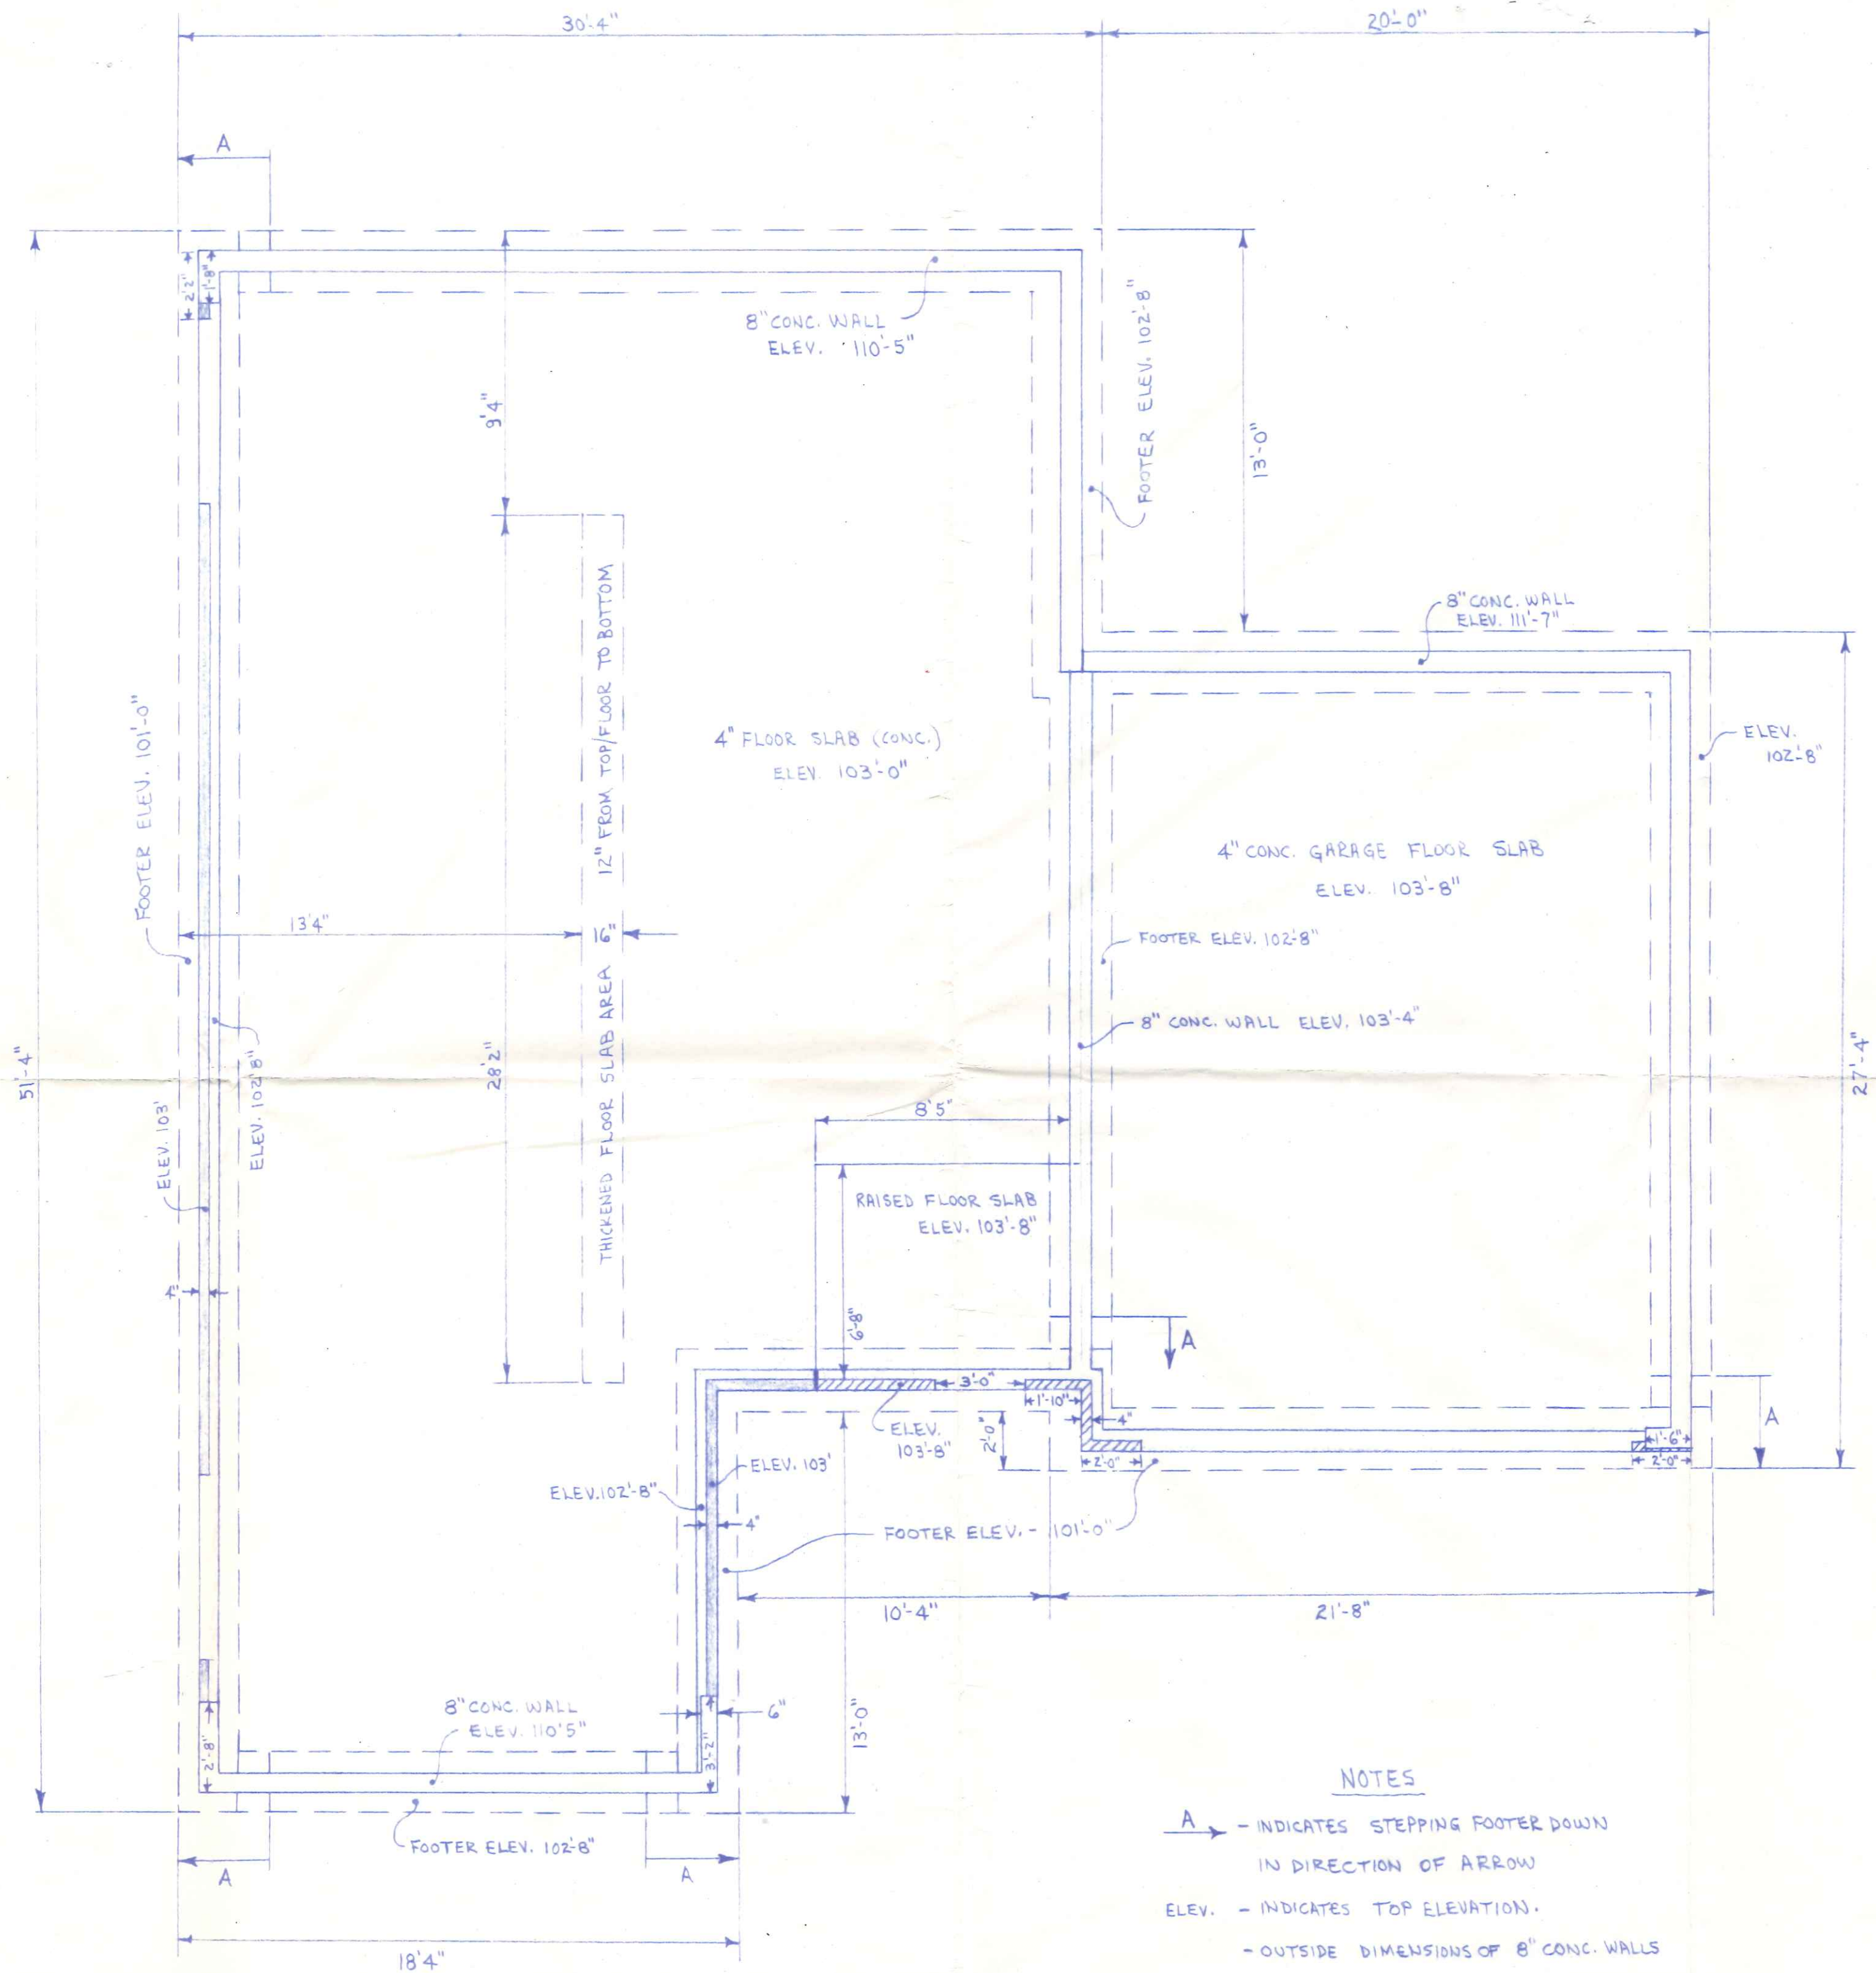

- NOTES**
- A → - INDICATES STEPPING FOOTER DOWN IN DIRECTION OF ARROW
 - ELEV. - INDICATES TOP ELEVATION.
 - OUTSIDE DIMENSIONS OF 8" CONC. WALLS CAN BE FOUND ON FLOOR PLAN.
 - FOOTERS & 8" CONC. WALLS SHALL BE CONSTRUCTED IN ACCORDANCE WITH THE DETAIL ON SHEET 3-B.
 - ANCHOR BOLTS TO BE 1/2" - 8' O.C EMBEDDED 8" MIN. IN CONC

FOUNDATION PLAN
 1/4" = 1'-0"
 BECKS CONSTRUCTION CO.
 PLAN NO. 140
 SHEET NO. 3-A