


NAPOLEON TESTING & ENGINEERING
Box 346
NAPOLEON, OHIO 43545
(419) 599-5113

JOB... BRICK CONSTRUCTION - PLAN 140
SHEET NO. 3-B OF _____
CALCULATED BY _____ DATE _____
CHECKED BY _____ DATE _____
SCALE _____

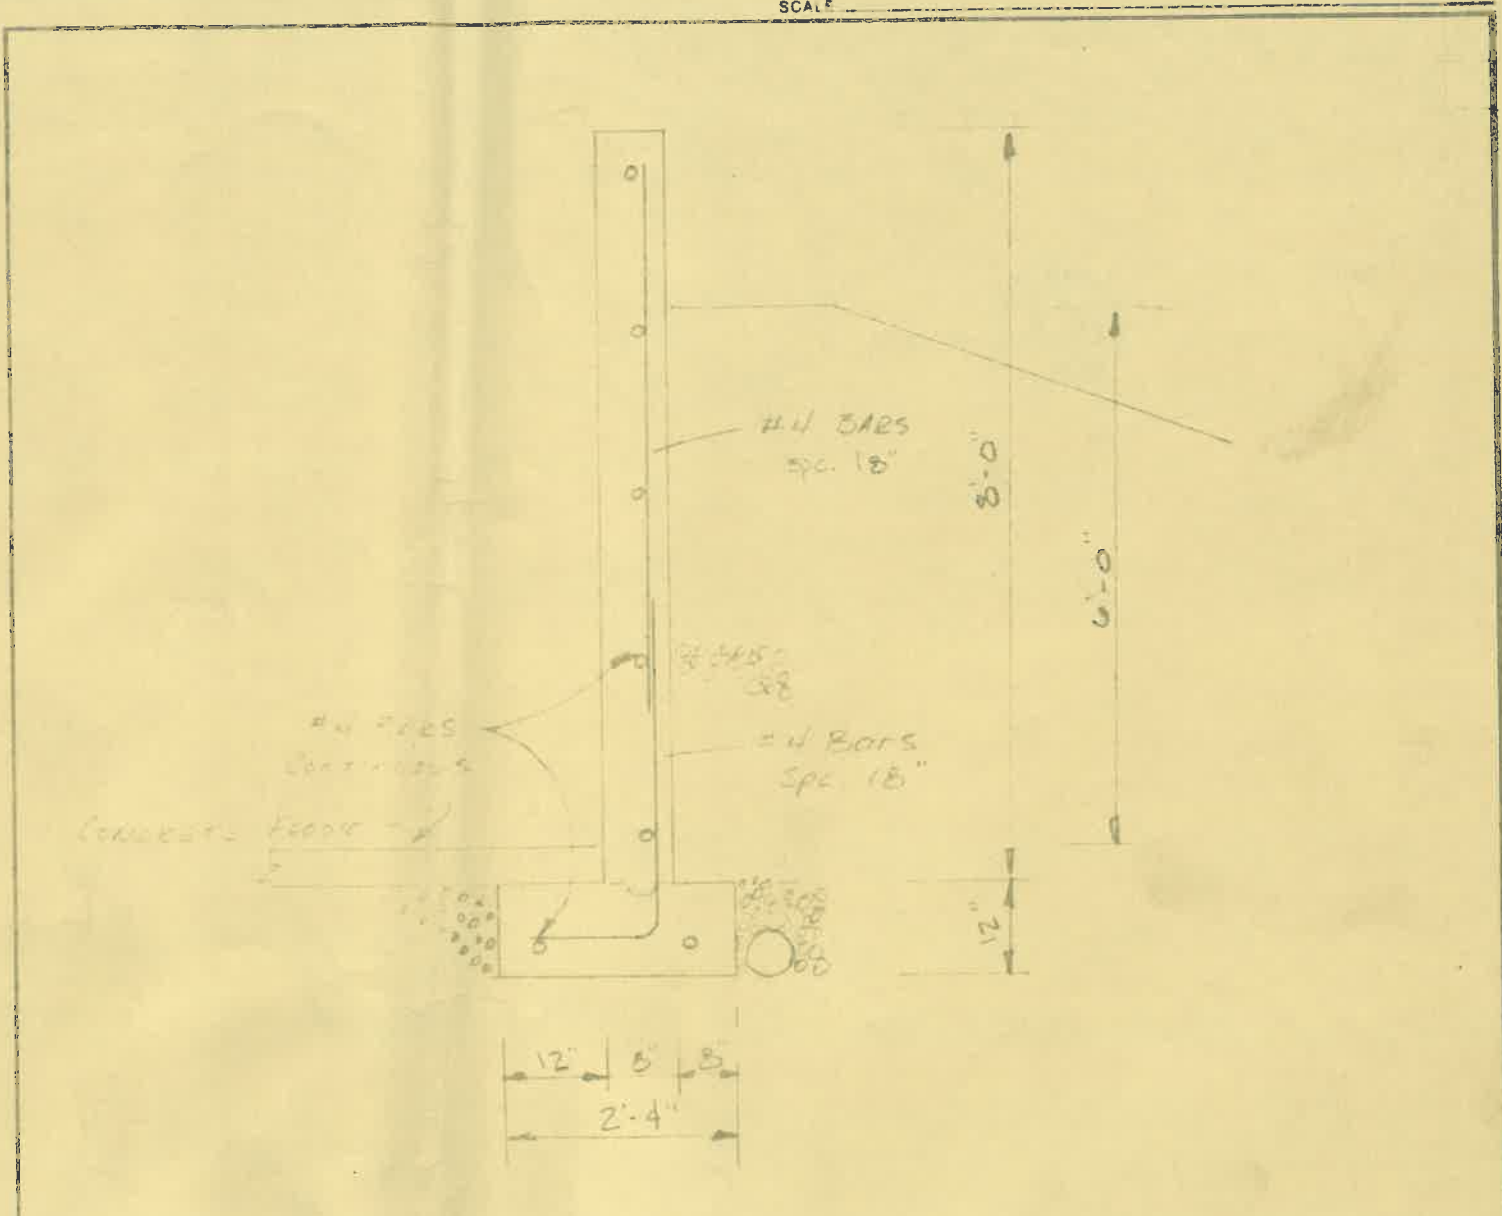

TYPICAL WALL SECTION



85 Joliette

DRAWING FOR BUILDING PERMIT

LOT No. 68, RIVIERA HEIGHTS SUBDIVISION, SECOND ADDITION


FOR: BECK CONSTRUCTION COMPANY



Scale 1" = 30'

72

Joliette Drive 60' R/W

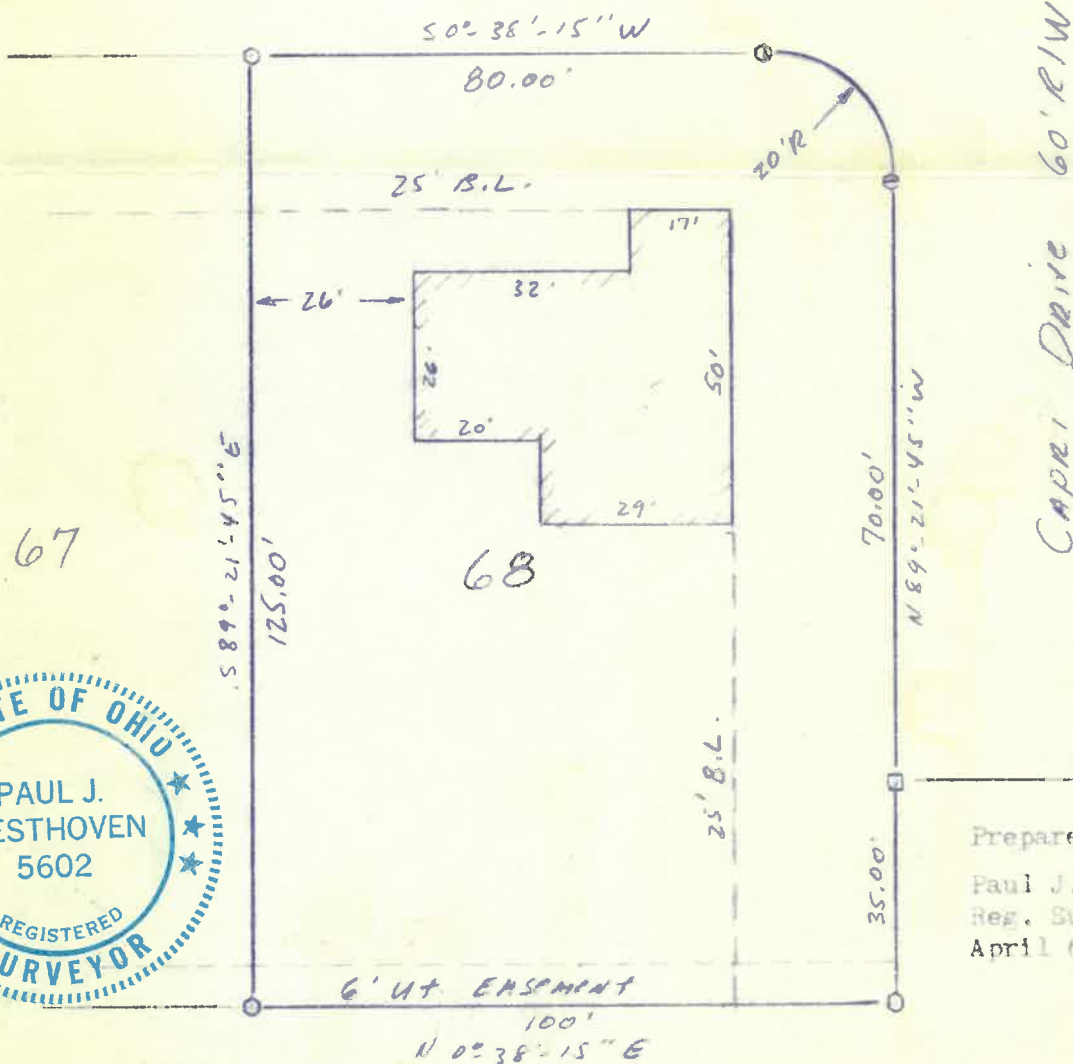

Prepared by;
Paul J. Westhoven
Reg. Surveyor No. 5602
April 6, 1981.