


PLOT PLAN 1" = 20'-0"

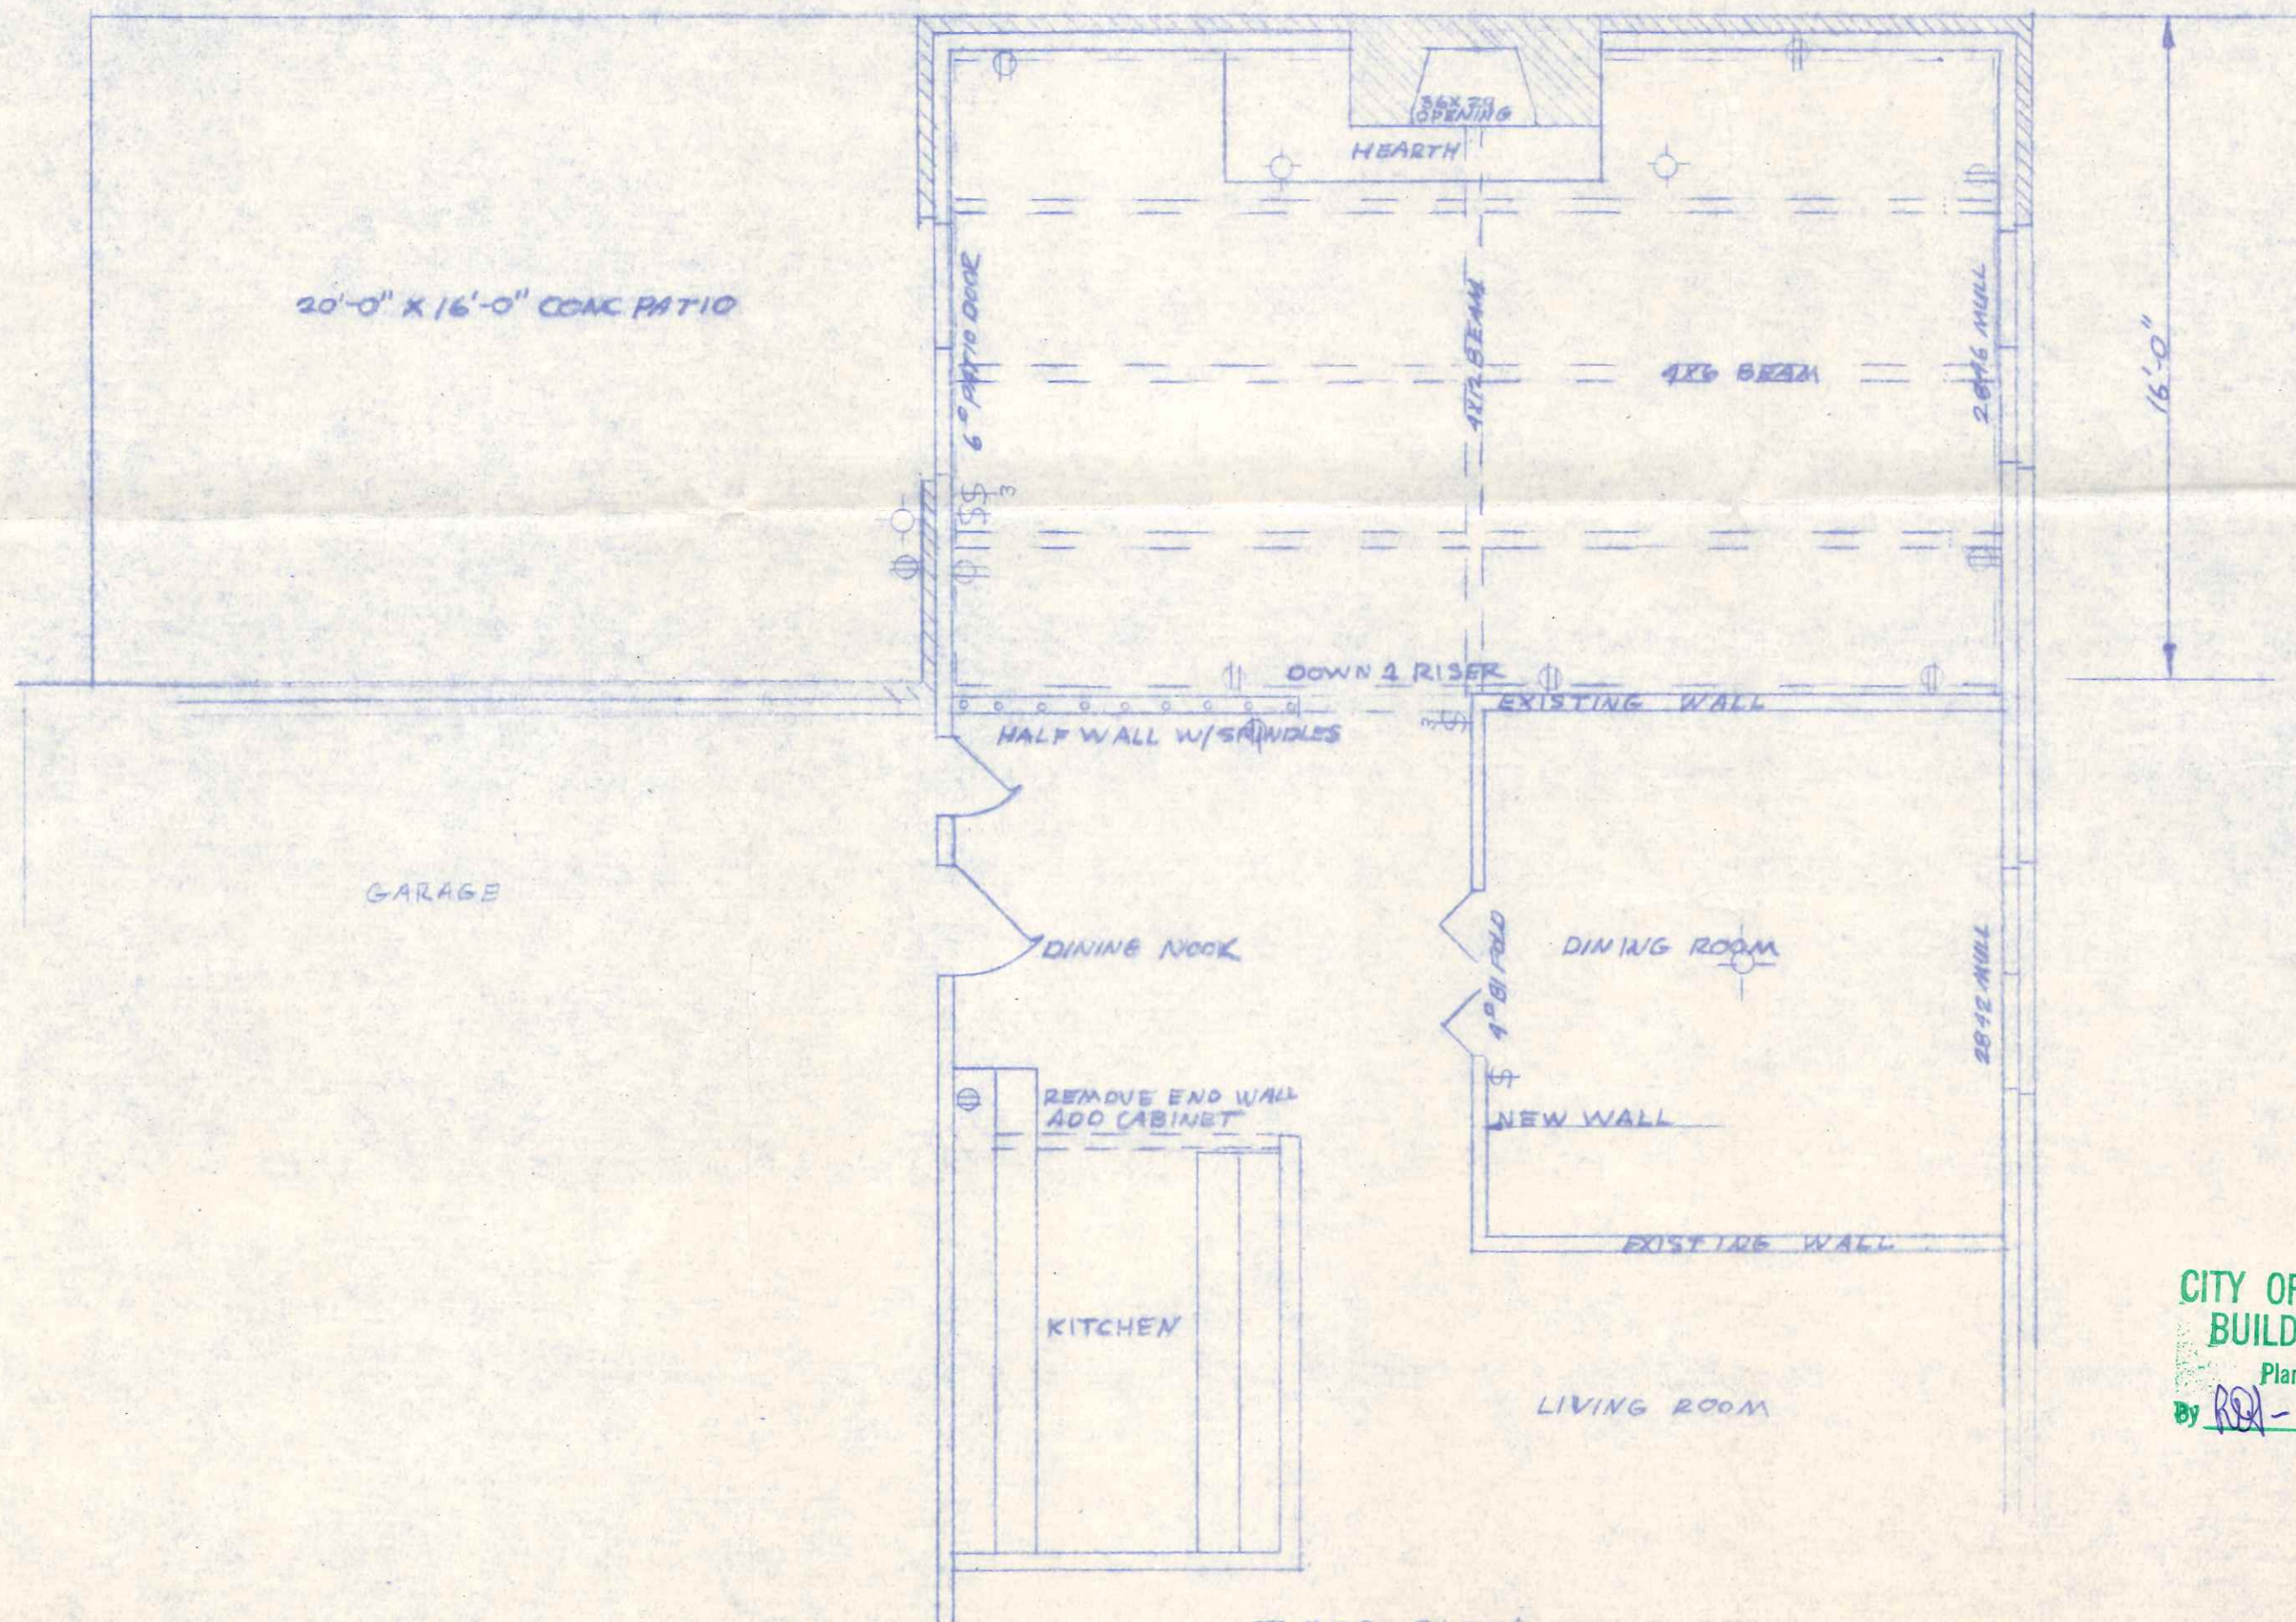

FLOOR PLAN
1/4" = 1'-0"

CITY OF NAPOLEON
BUILDING DEPT.
Plan Approval
By *RR* - Date 11-10-77

BARRY YAGODICH		
1025 KENILWORTH		
9-30-77	GERMANN BUILDERS	SHEET NO.
	NAPOLEON OHIO	1
		OF 1