


FLOORPLAN w/ELECTRICAL
1/4" = 1'-0"

ADDITION FOR MR. & MRS. ELLSWORTH MITCHELL		
1136 KENILWORTH DR.		NAPOLEON, OHIO
SCALE: NOTED	APPROVED BY:	DRAWN BY: R.D.S.
DATE: JUNE, 1993		REVISED:
ELEVATIONS & FLOOR & FOUNDATION PLAN		
GERMANN BUILDERS	NAPOLEON, OHIO	DRAWING NUMBER:
OKWOOD AVE.		1 OF 2


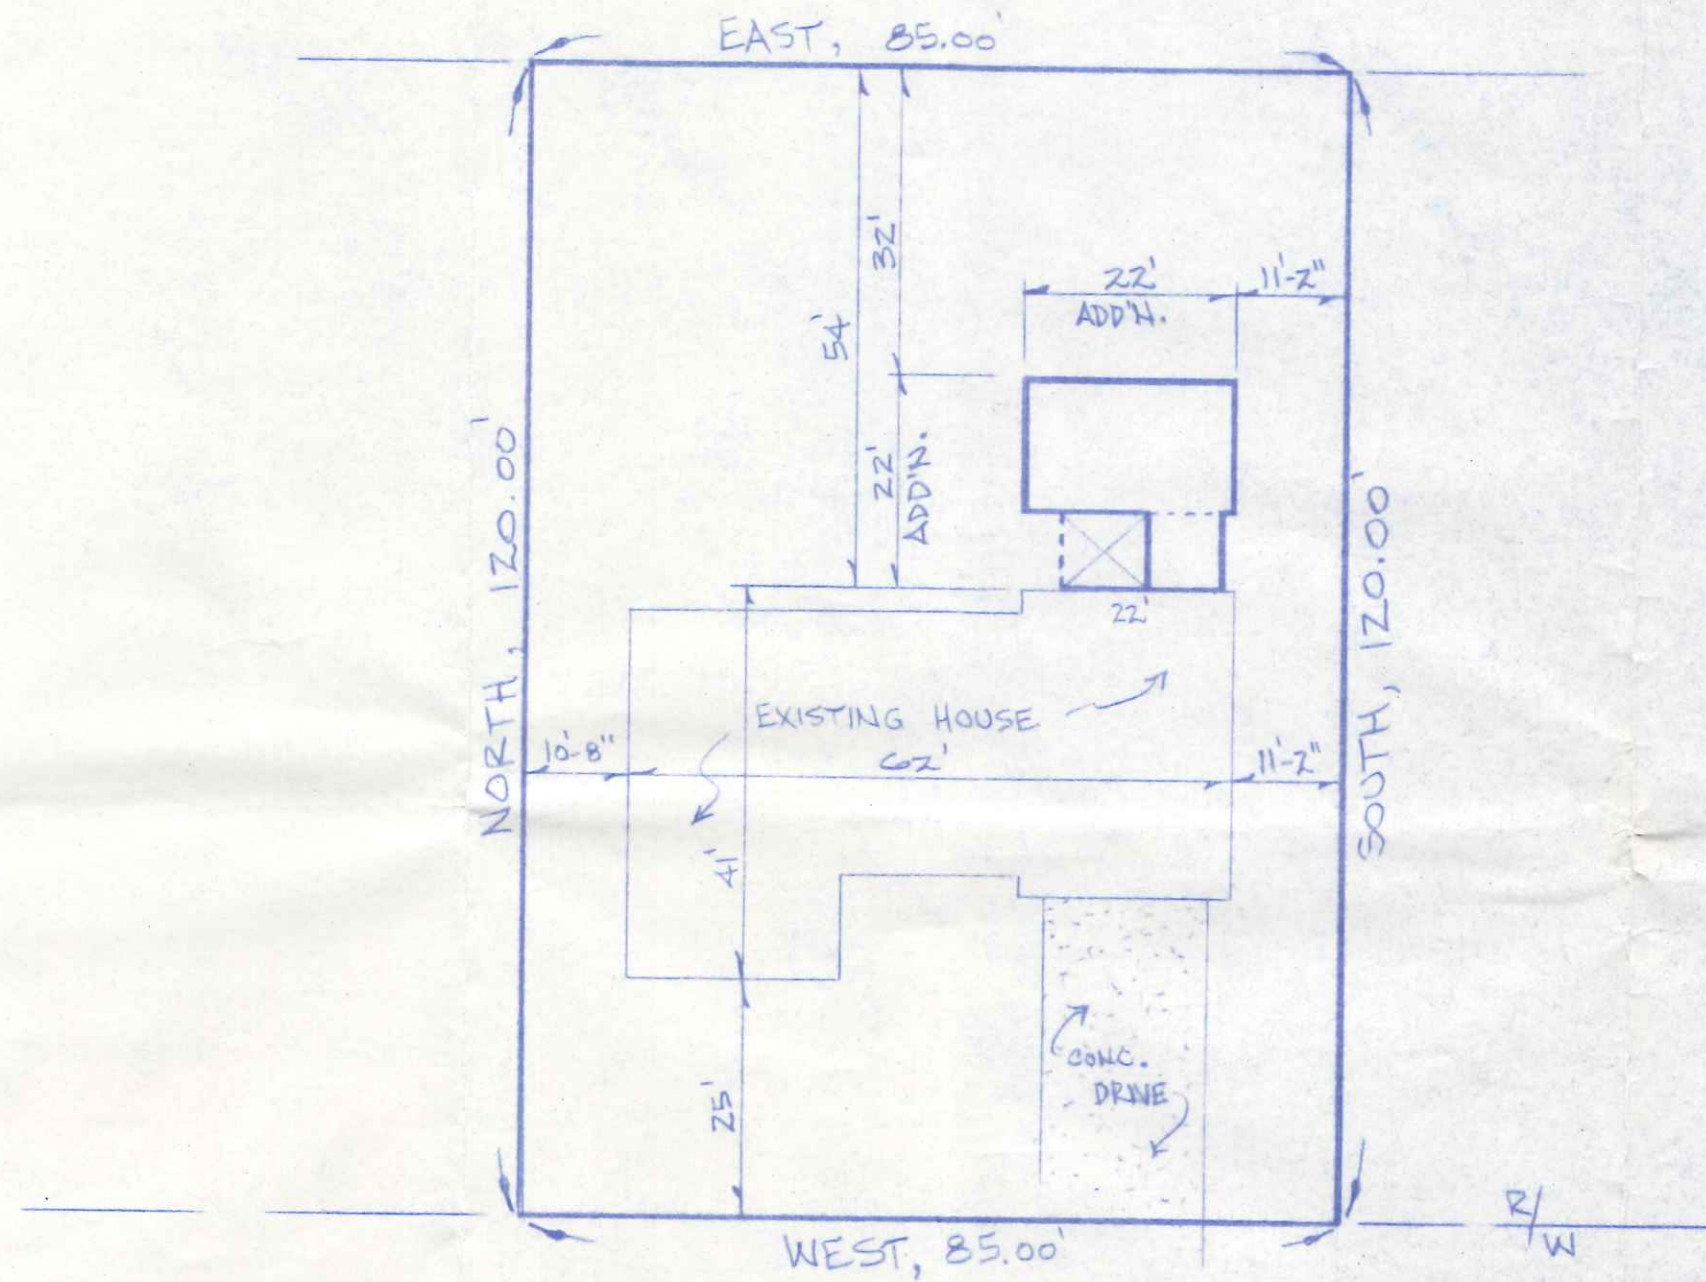


⊕ KENILWORTH AVE. - 60' R/W

R/W

SITE PLAN.
1" = 20'

LOT NO. 11, GERKEN-HOEFFEL
FIRST ADDITION TO THE CITY
OF NAPOLEON, HENRY CO., OHIO.

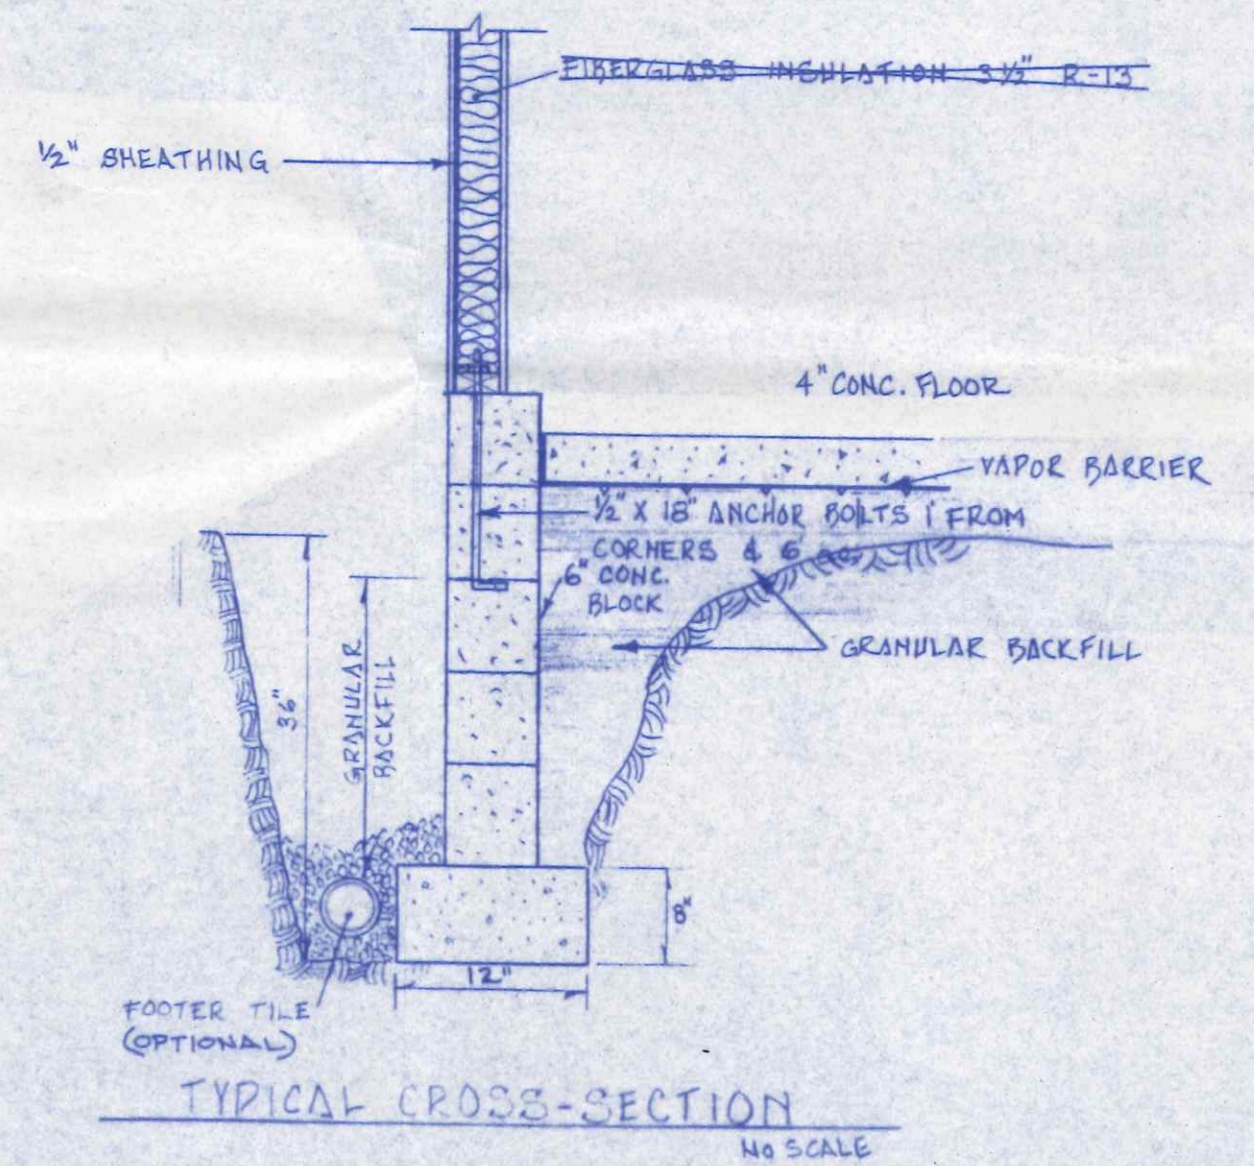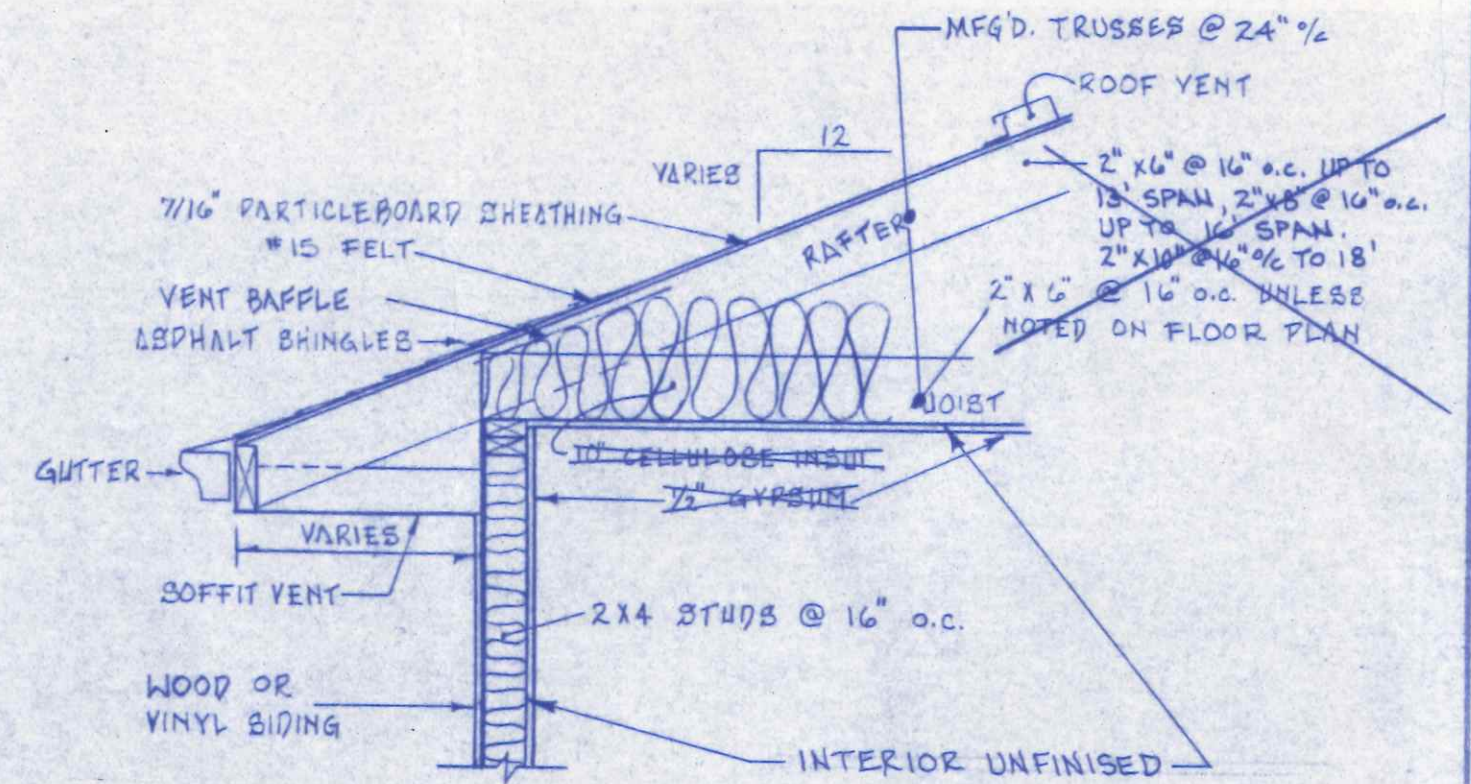

ADDITION FOR MR. & MRS. ELLSWORTH MITCHELL 1136 KENILWORTH DR. NAPOLEON, OHIO		
SCALE: NOTED	APPROVED BY:	DRAWN BY: R.D.S.
DATE: JUNE-1993		REVISED:
SITE PLAN & CROSS SECTION		
GERMANN BUILDERS ORWOOD AVE.	NAPOLEON, OHIO	DRAWING NUMBER: 2 OF 2