




FLOOR PLAN  
SCALE 1/4" = 1'-0"

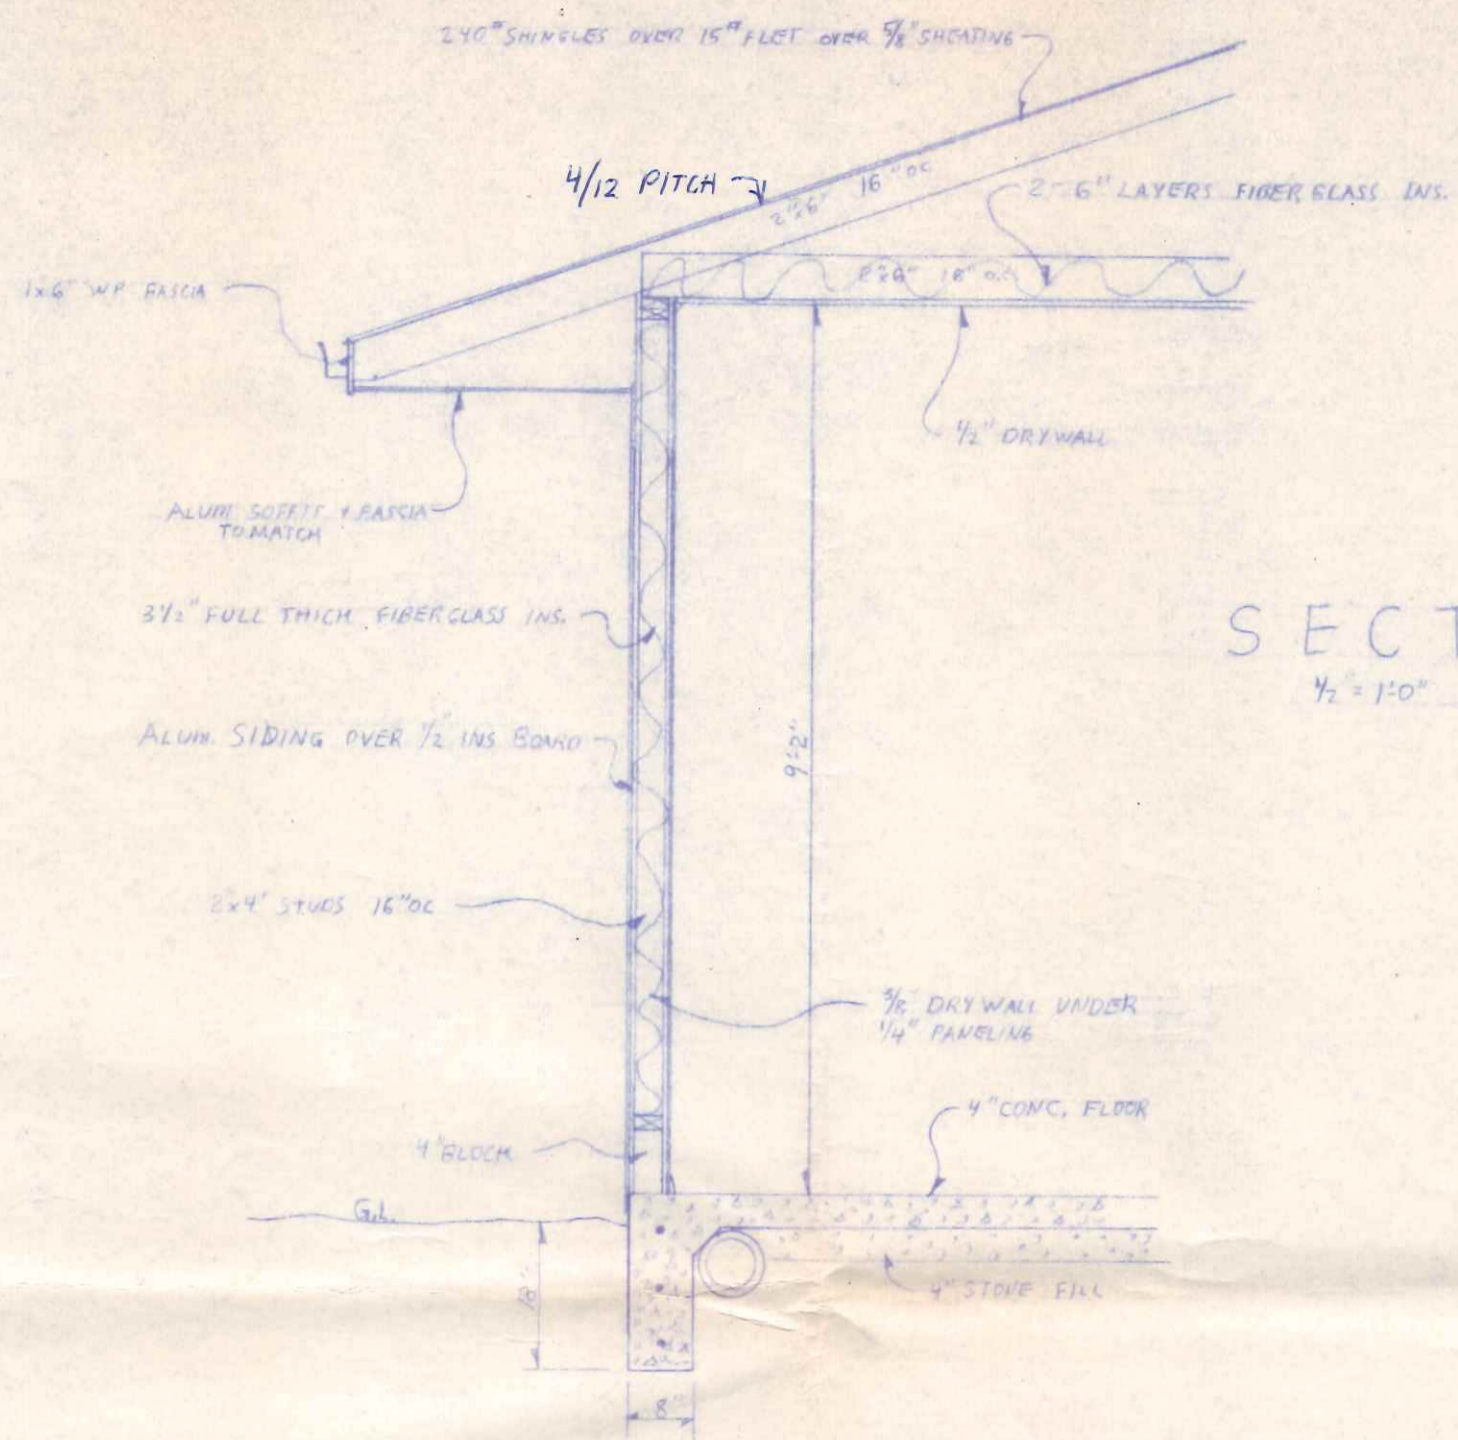

SECTION A-A  
1/2" = 1'-0"

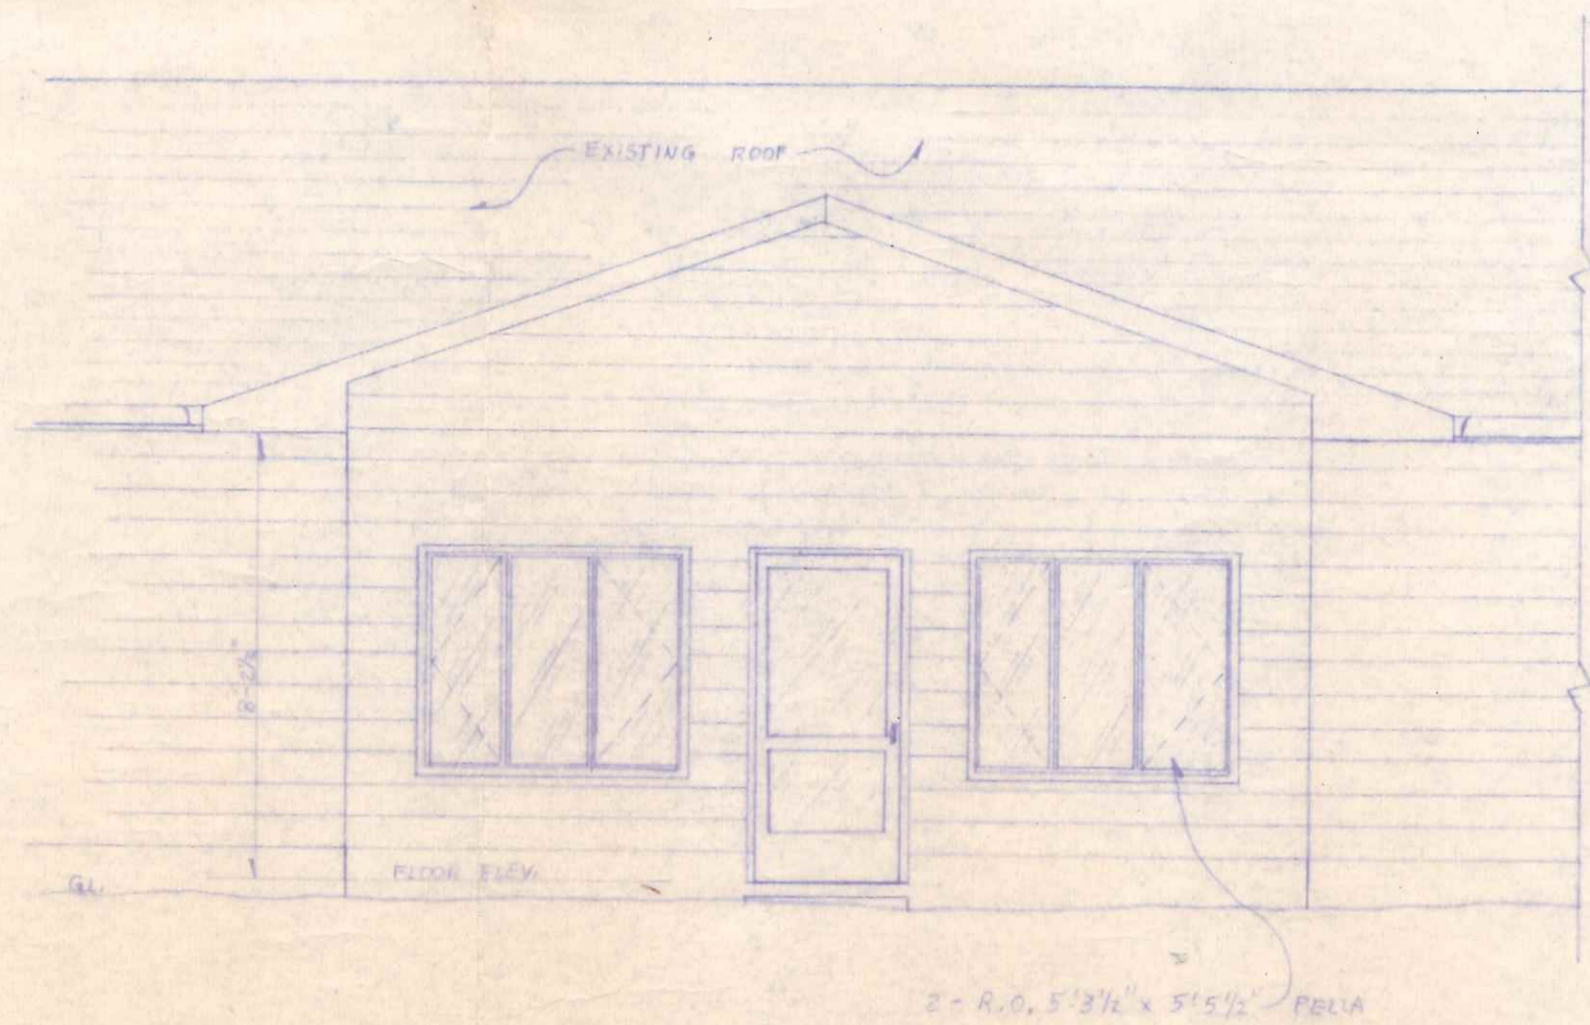


SOUTH ELEVATION  
SCALE 1/4" = 1'-0"

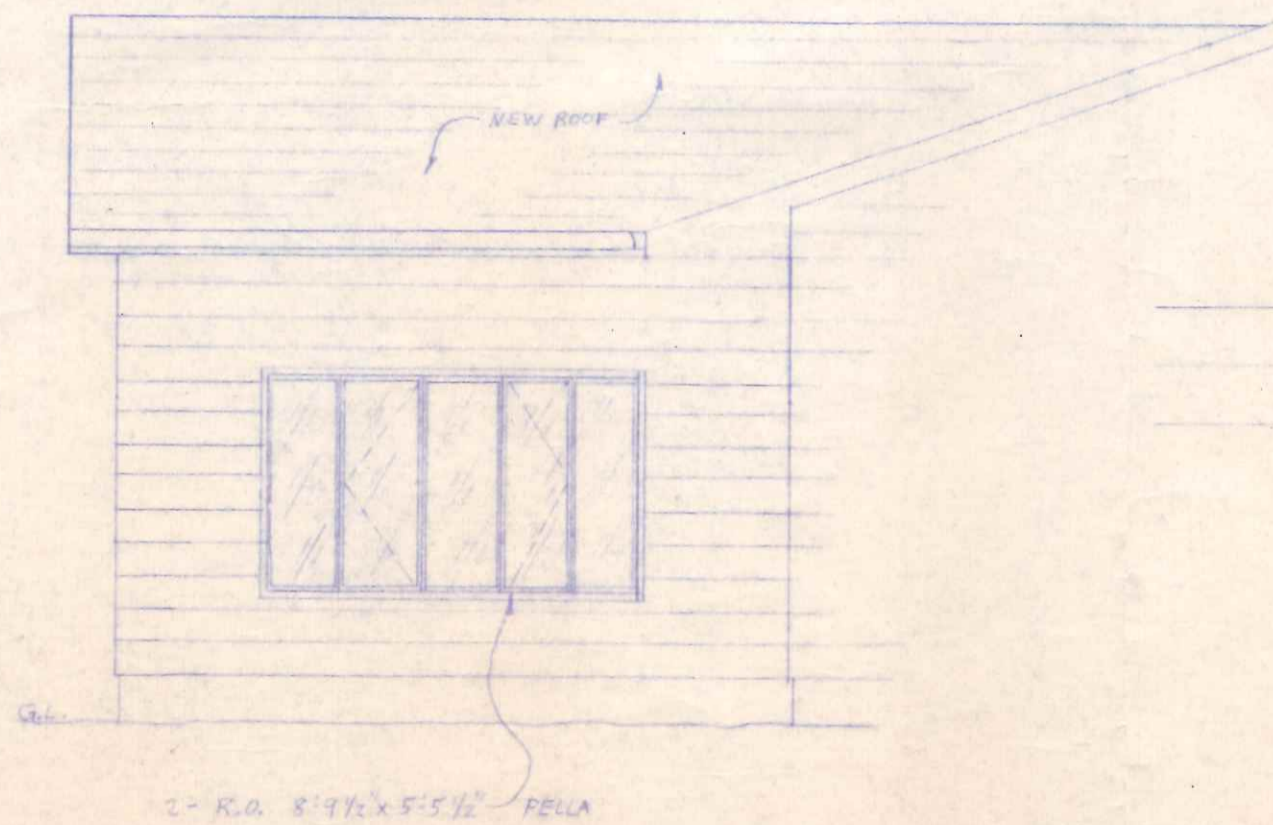


EAST ELEVATION  
SCALE 1/4" = 1'-0"

PLOT PLAN  
SCALE 1" = 40'-0"

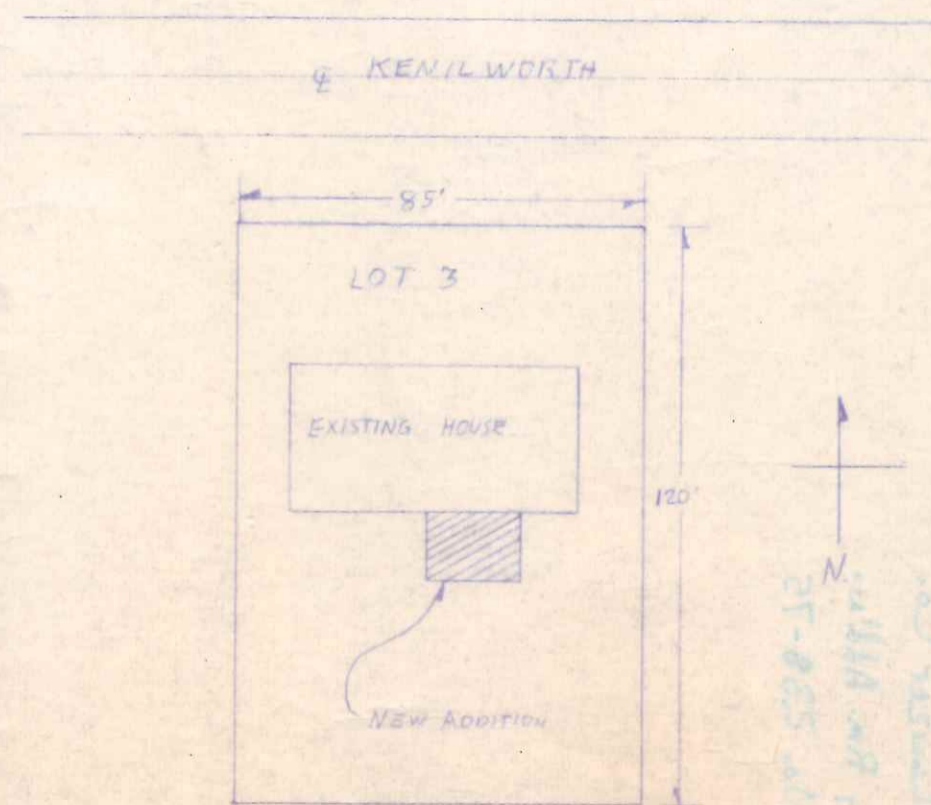

JERRY BUCKNER RES.			
M. L. LANZAR CO.			
1145 KENILWORTH			
SCALE 1/4"	DATE 4/14/75	SHEET 1 of 1	DRAWN BY M. OSTERHOFF

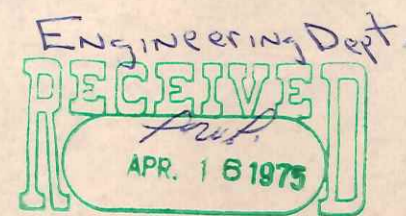

*Handwritten notes:*  
 1145 Kenilworth Rd  
 Kenilworth, N.J. 07033  
 M.L. Lanzar Co.  
 1145 Kenilworth Rd  
 Kenilworth, N.J. 07033