



FLOOR PLAN SCALE 1/4" = 1'-0"

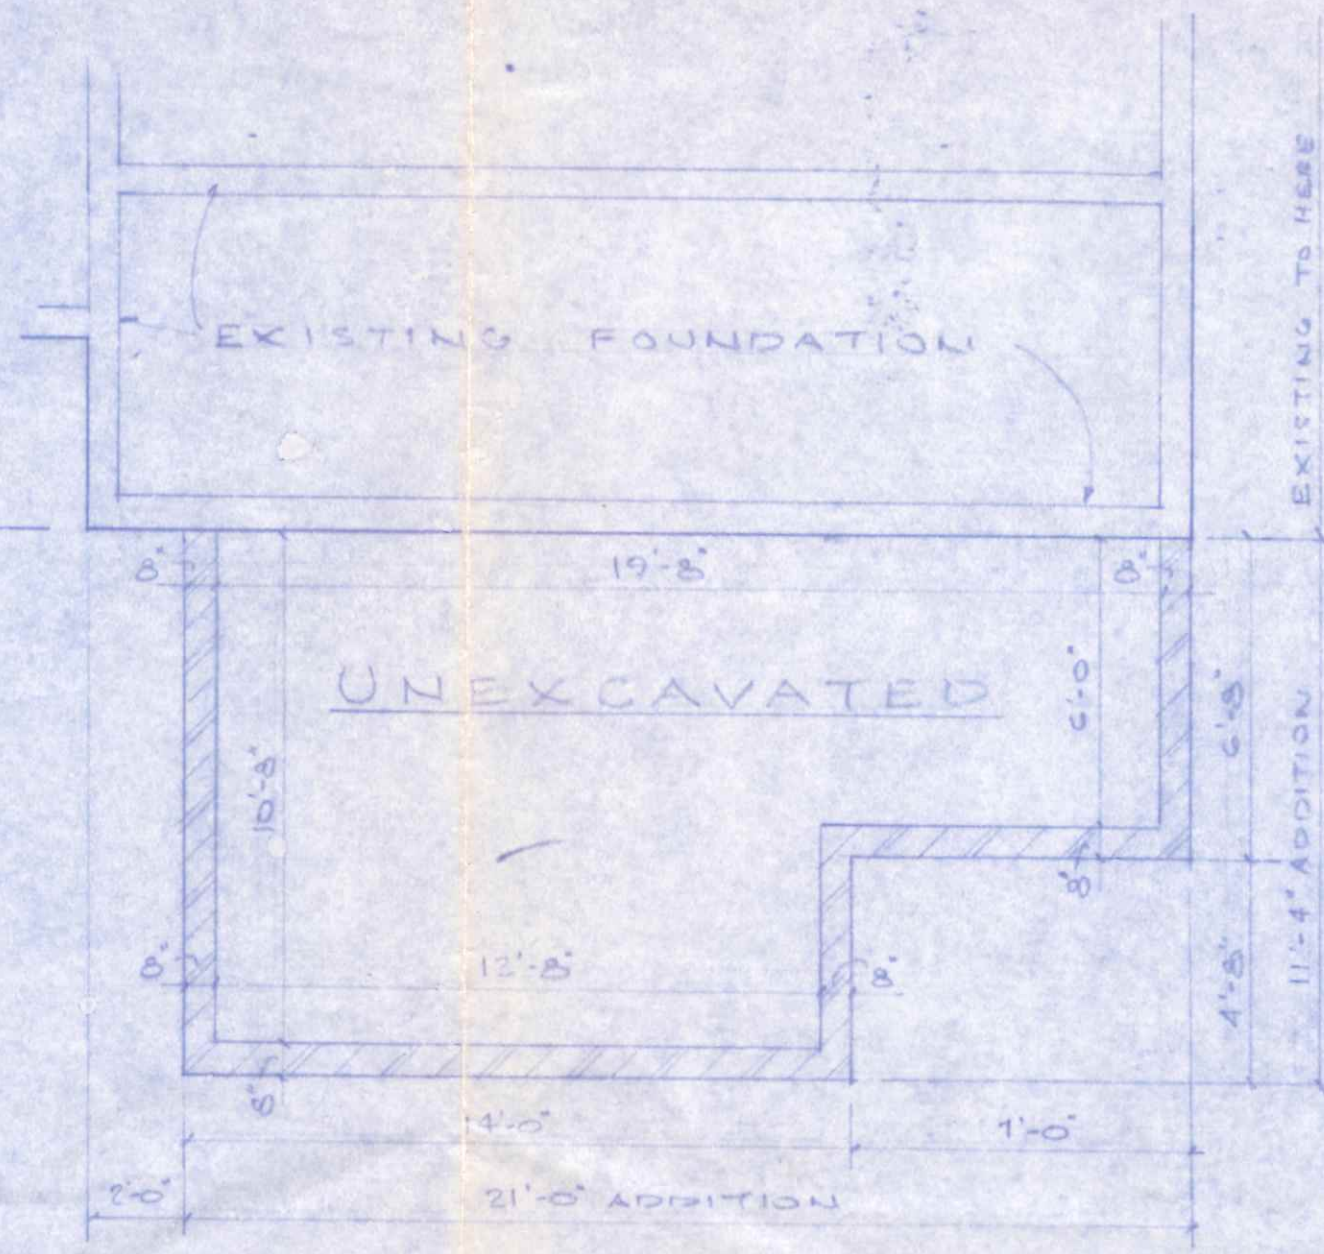


FOUNDATION PLAN SCALE 1/4" = 1'-0"

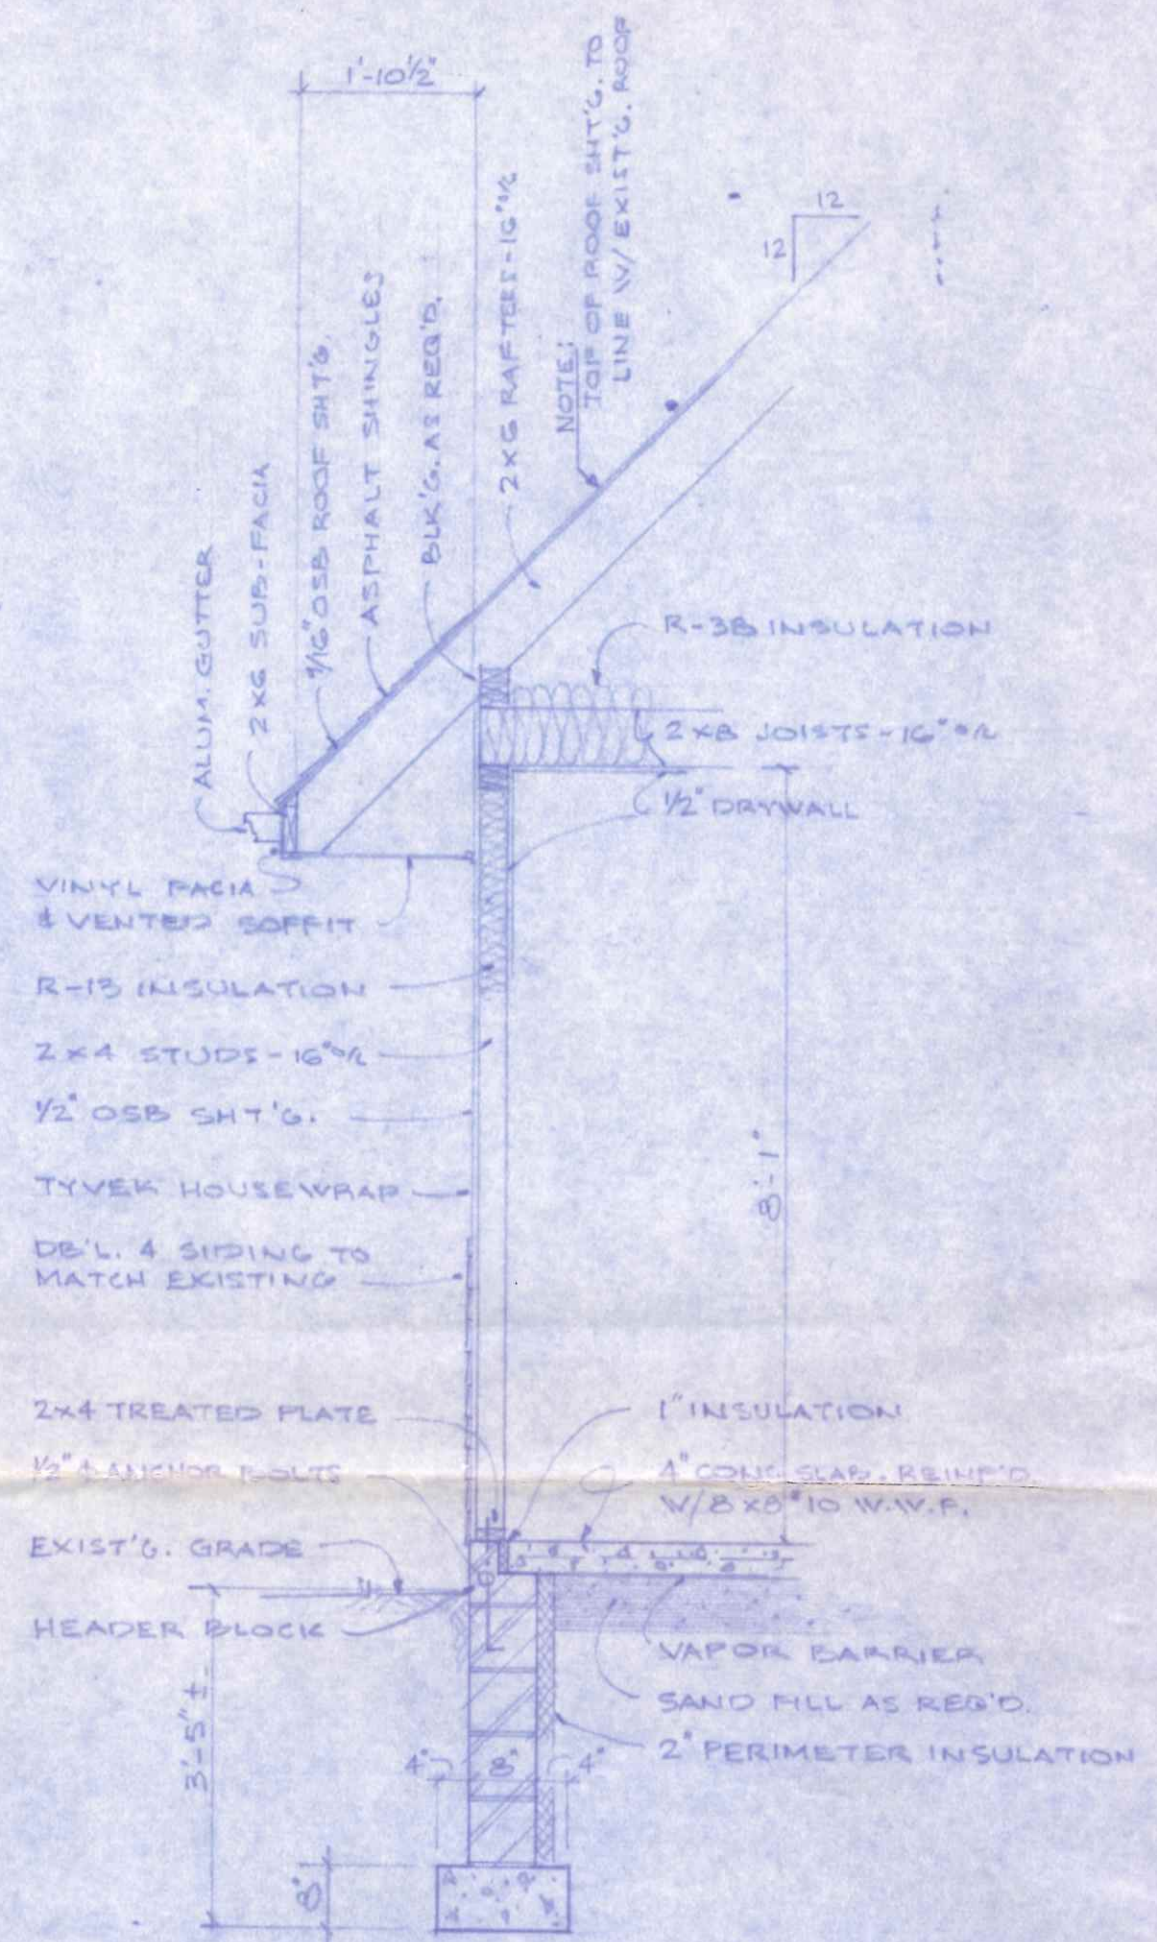

WALL SECTION SCALE 1/2" = 1'-0"



REAR ELEVATION SCALE 1/4" = 1'-0"

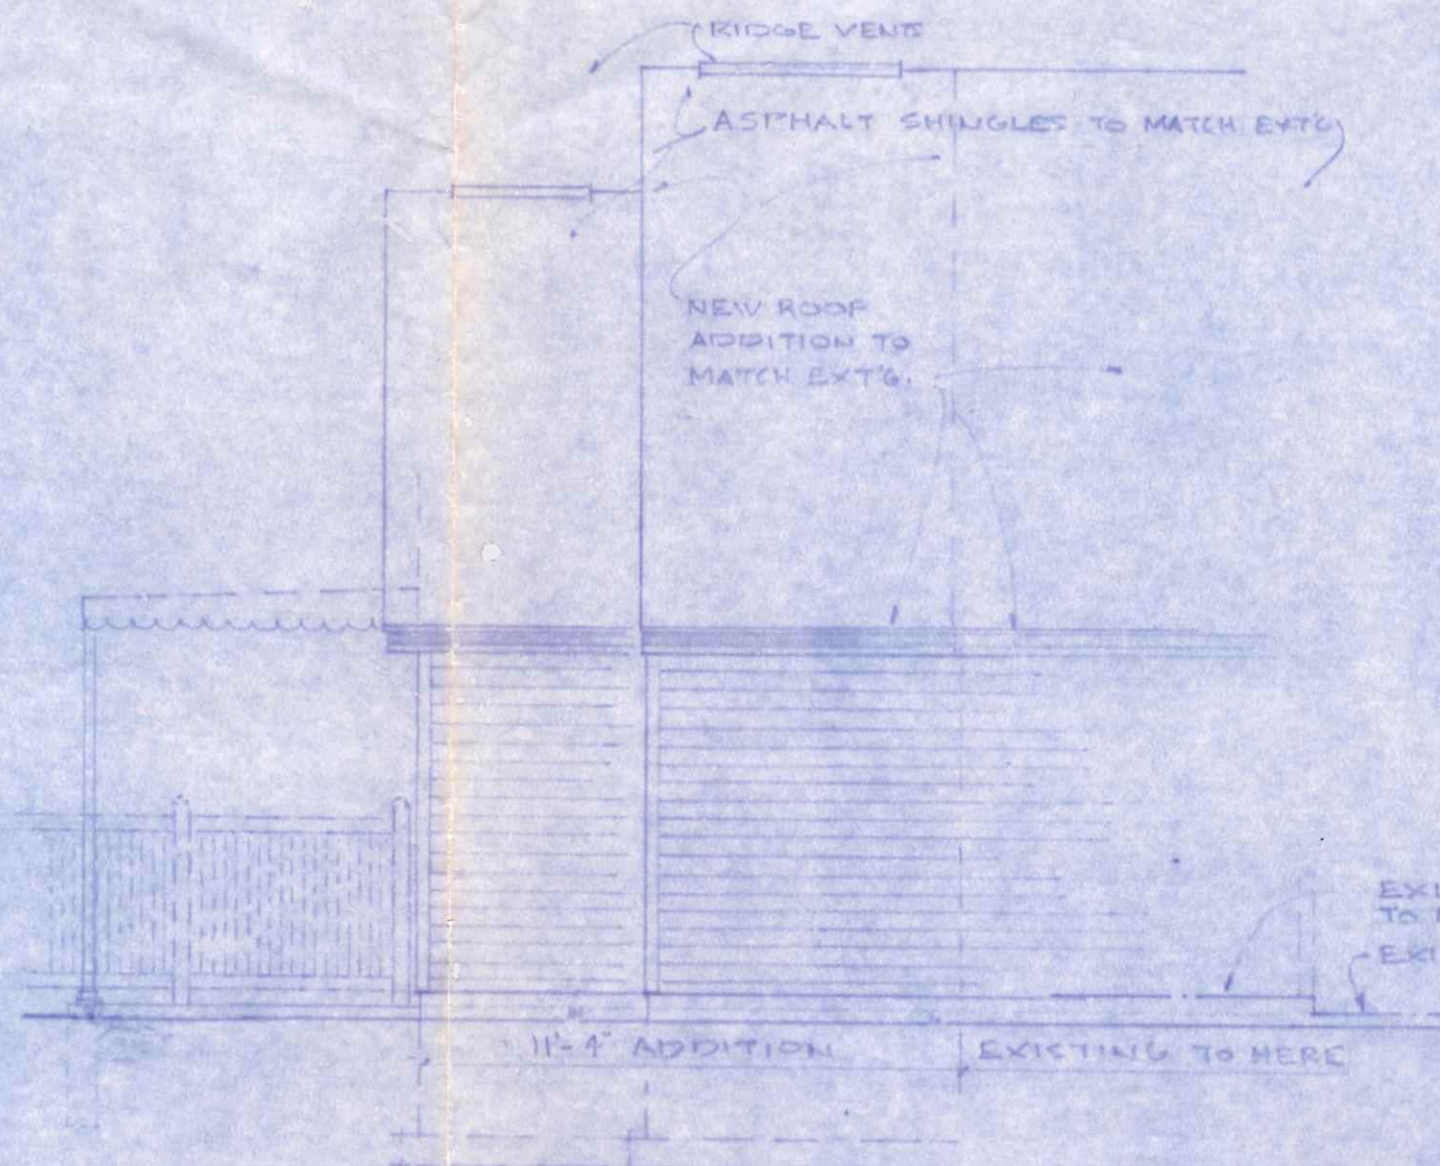

LEFT SIDE ELEVATION SCALE 1/4" = 1'-0"

FOUNDATION * FLOOR PLANS * ELEVATIONS * SECTION		
SCALE AS NOTED	APPROVED BY:	DRAWN BY:
DATE: SEPT. 18, 2009		REVISED:
ADDITION TO RESIDENCE OF		
PHIL & JENNIFER RAUSCH		
NAPOLEON 1165 KENILWORTH AVE	CHICAGO	DRAWING NUMBER
		1 OF 1