

1 2 3 4 5 6 7 8



E

D


C

B

A

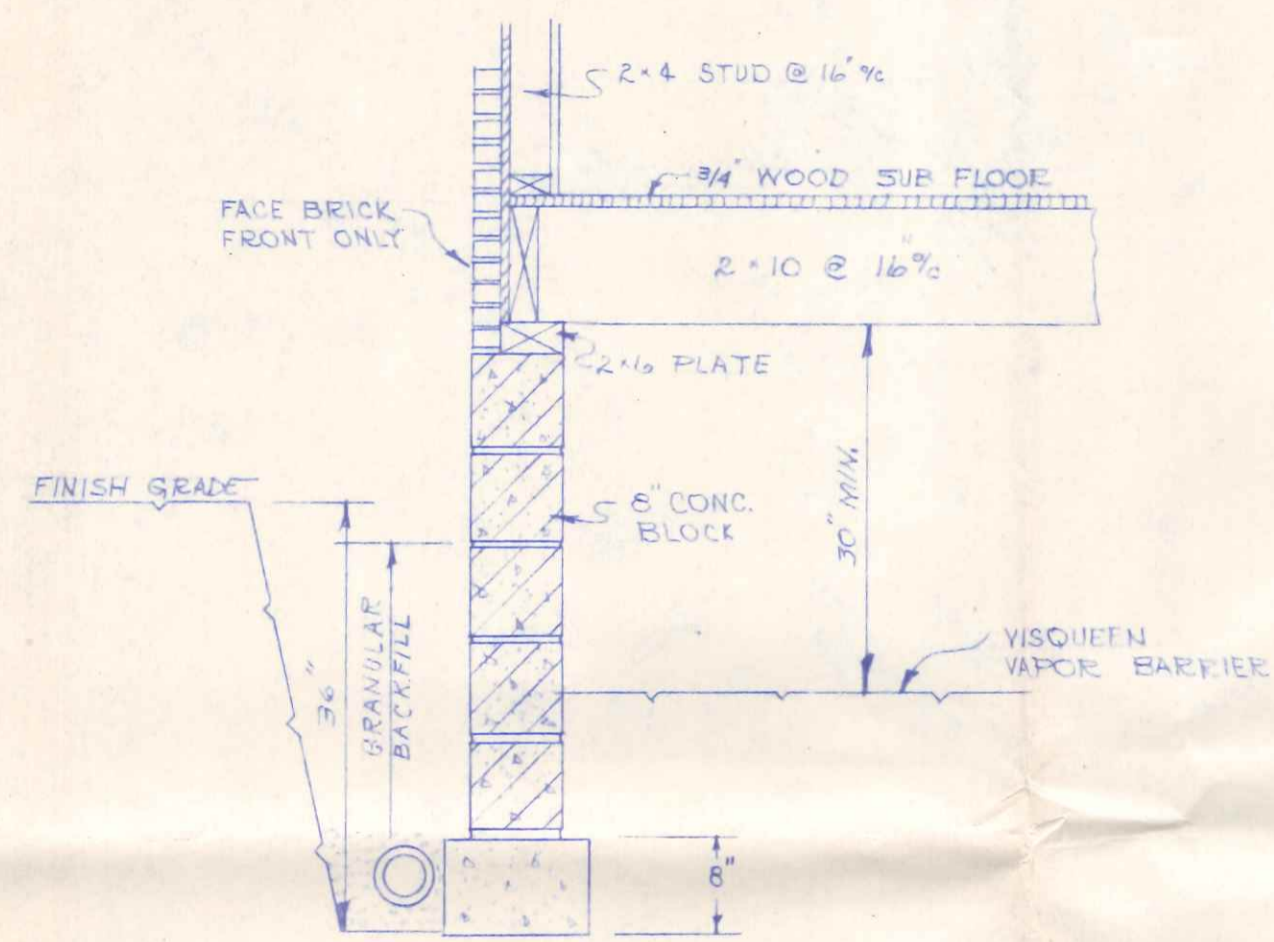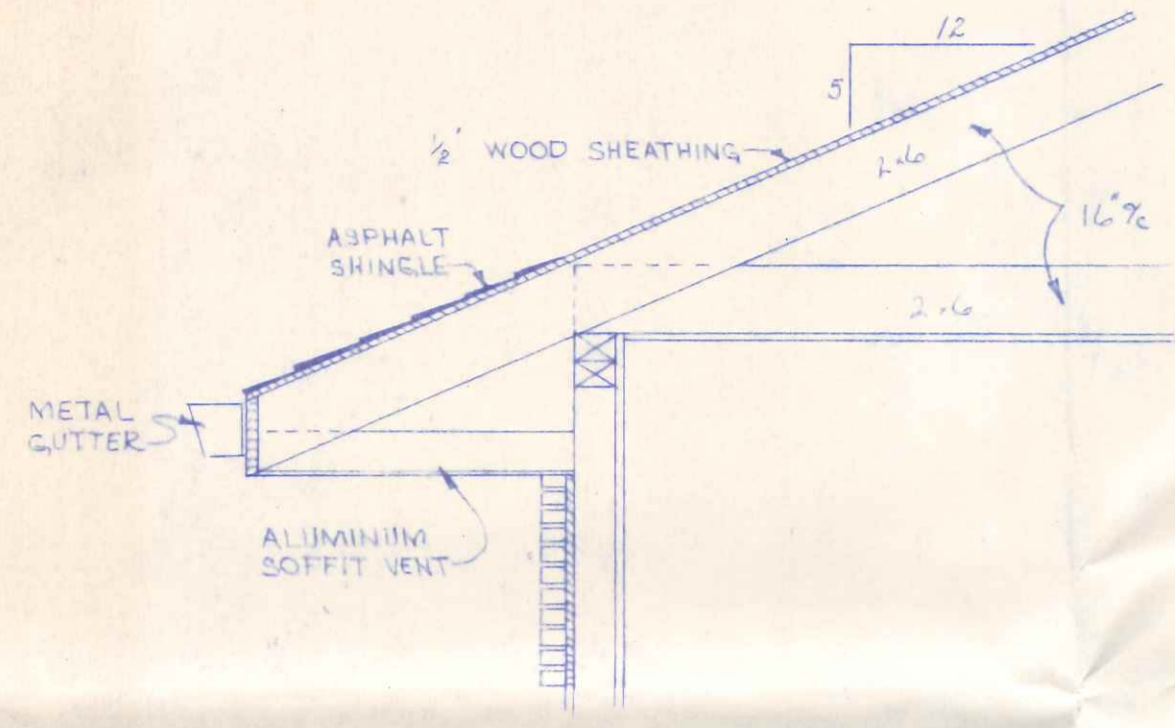

WALL SECTION
3/4" = 1'-0"

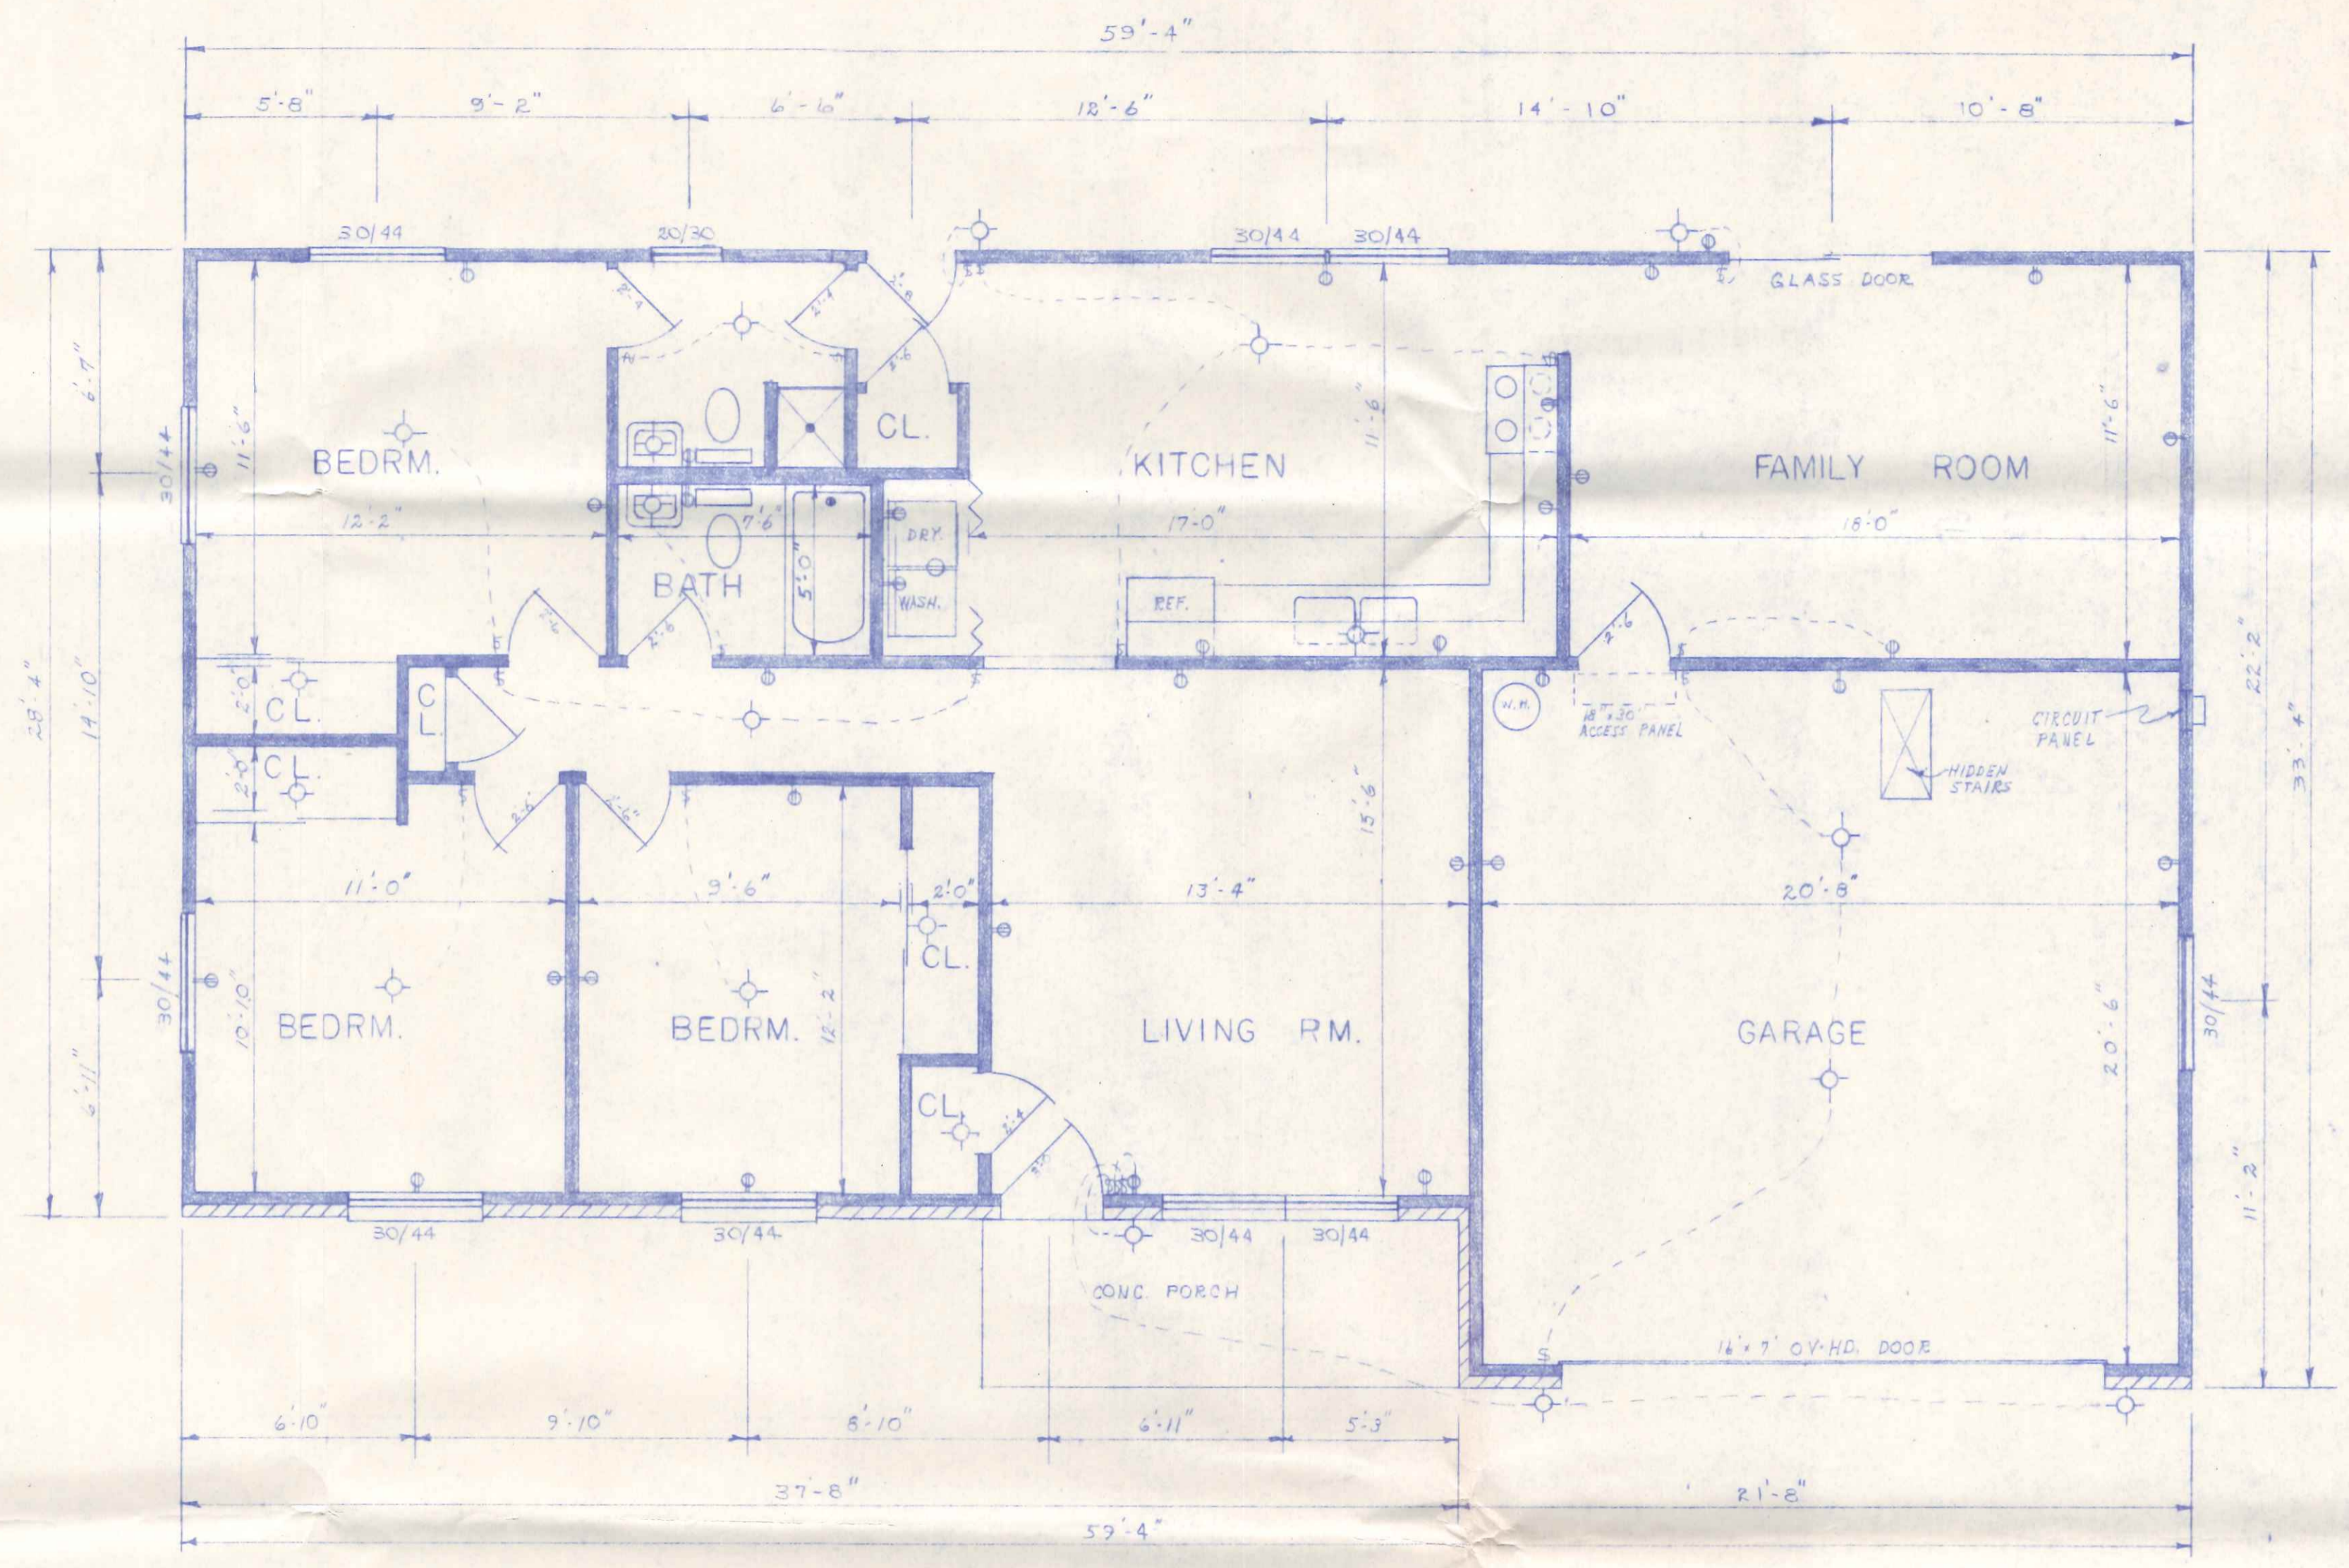

FLOOR PLAN
1/4" = 1'-0"

JO Lafayette

CITY OF NAPOLEON
BUILDING DEPT.
Plan Approval
By *REN*, Date 3-78

1 OF 2

NO.	REVISION DATA	DATE	BY	APPD

FBA FLOYD G. BROWNE AND ASSOCIATES LIMITED
CONSULTING ENGINEER - PLANNER
MARION, OHIO

DATE JUNE 77 JOB No. 9000-09
SCALE AS NOTED DWG. No. N-7702G DESIGN DRAWN R.W.W. CHECKED APPROVED

PLAN NO. 109


HOUSE PLANS
FOR
BECK CONSTRUCTION

BRUNING 294951


1 2 3 4 5 6 7 8

1 2 3 4 5 6 7 8


E
D
C
B
A

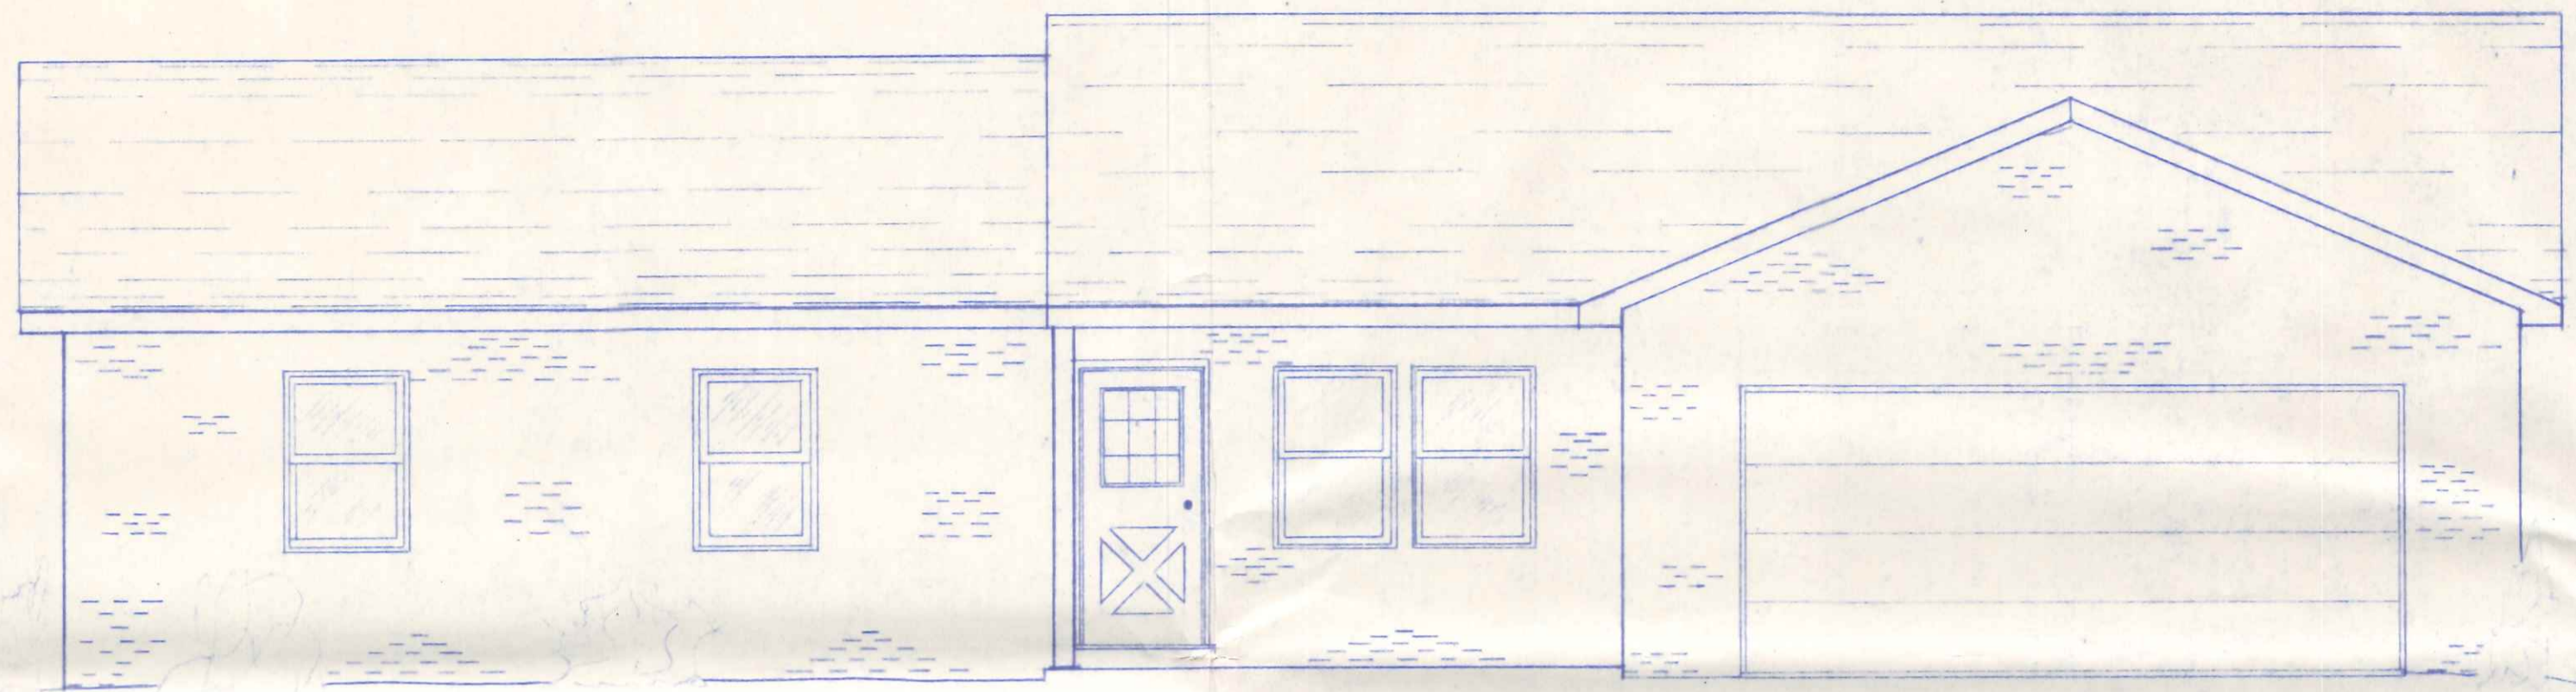


FRONT ELEVATION
1/4" = 1'-0"

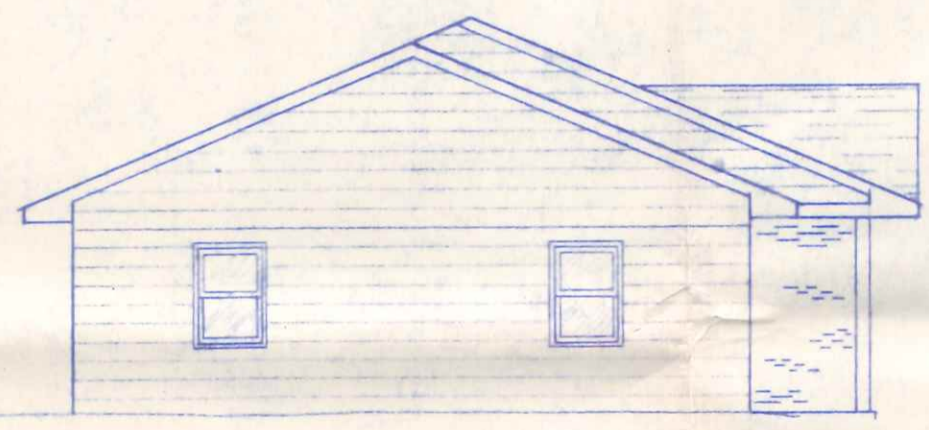

LEFT ELEVATION
1/8" = 1'-0"

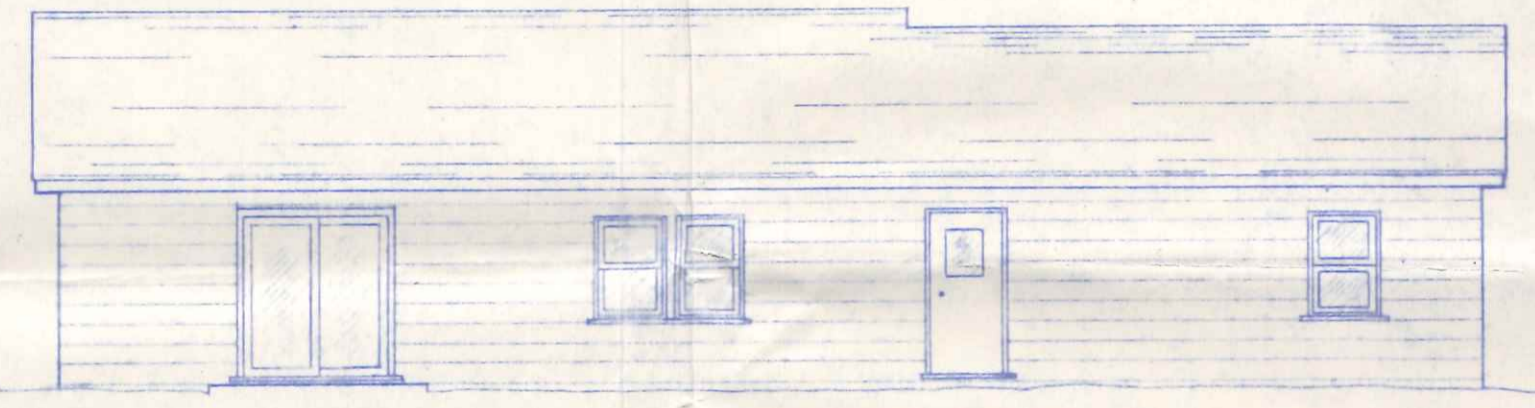

REAR ELEVATION
1/8" = 1'-0"

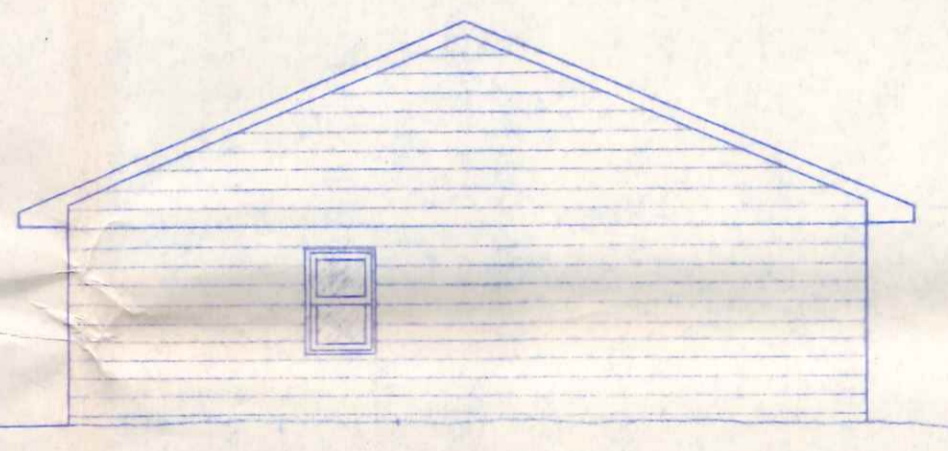

REAR ELEVATION
1/8" = 1'-0"

2
OF
2

NO.	REVISION DATA	DATE	BY	APPD

fba FLOYD G. BROWNE AND ASSOCIATES LIMITED
CONSULTING ENGINEER-PLANNER
MARION, OHIO

DATE JUNE '77 JOB No 9000-09 DESIGN CHECKED
SCALE AS NOTED DWG No N-77027 DRAWN R.W.W. APPROVED

PLAN NO. 109

HOUSE PLANS
FOR
BECK CONSTRUCTION

1 2 3 4 5 6 7 8

BRUNING 20459-T