





NORTH ELEVATION  
1/8" = 1'-0"

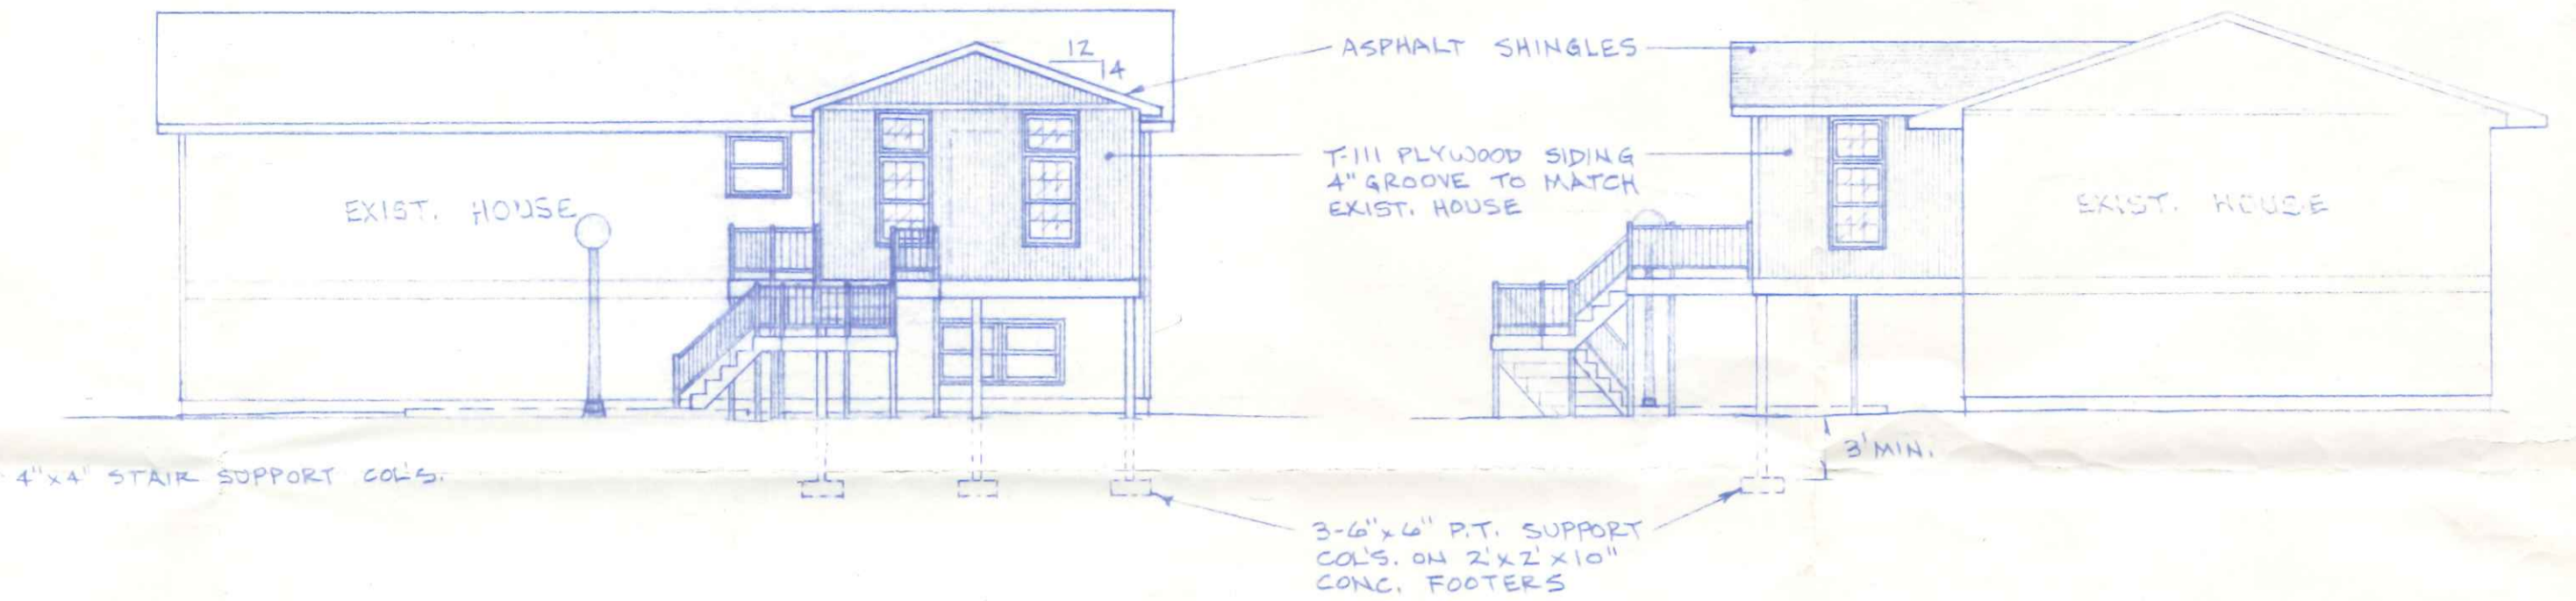

WEST ELEVATION  
1/8" = 1'-0"

SOUTH ELEVATION  
1/8" = 1'-0"

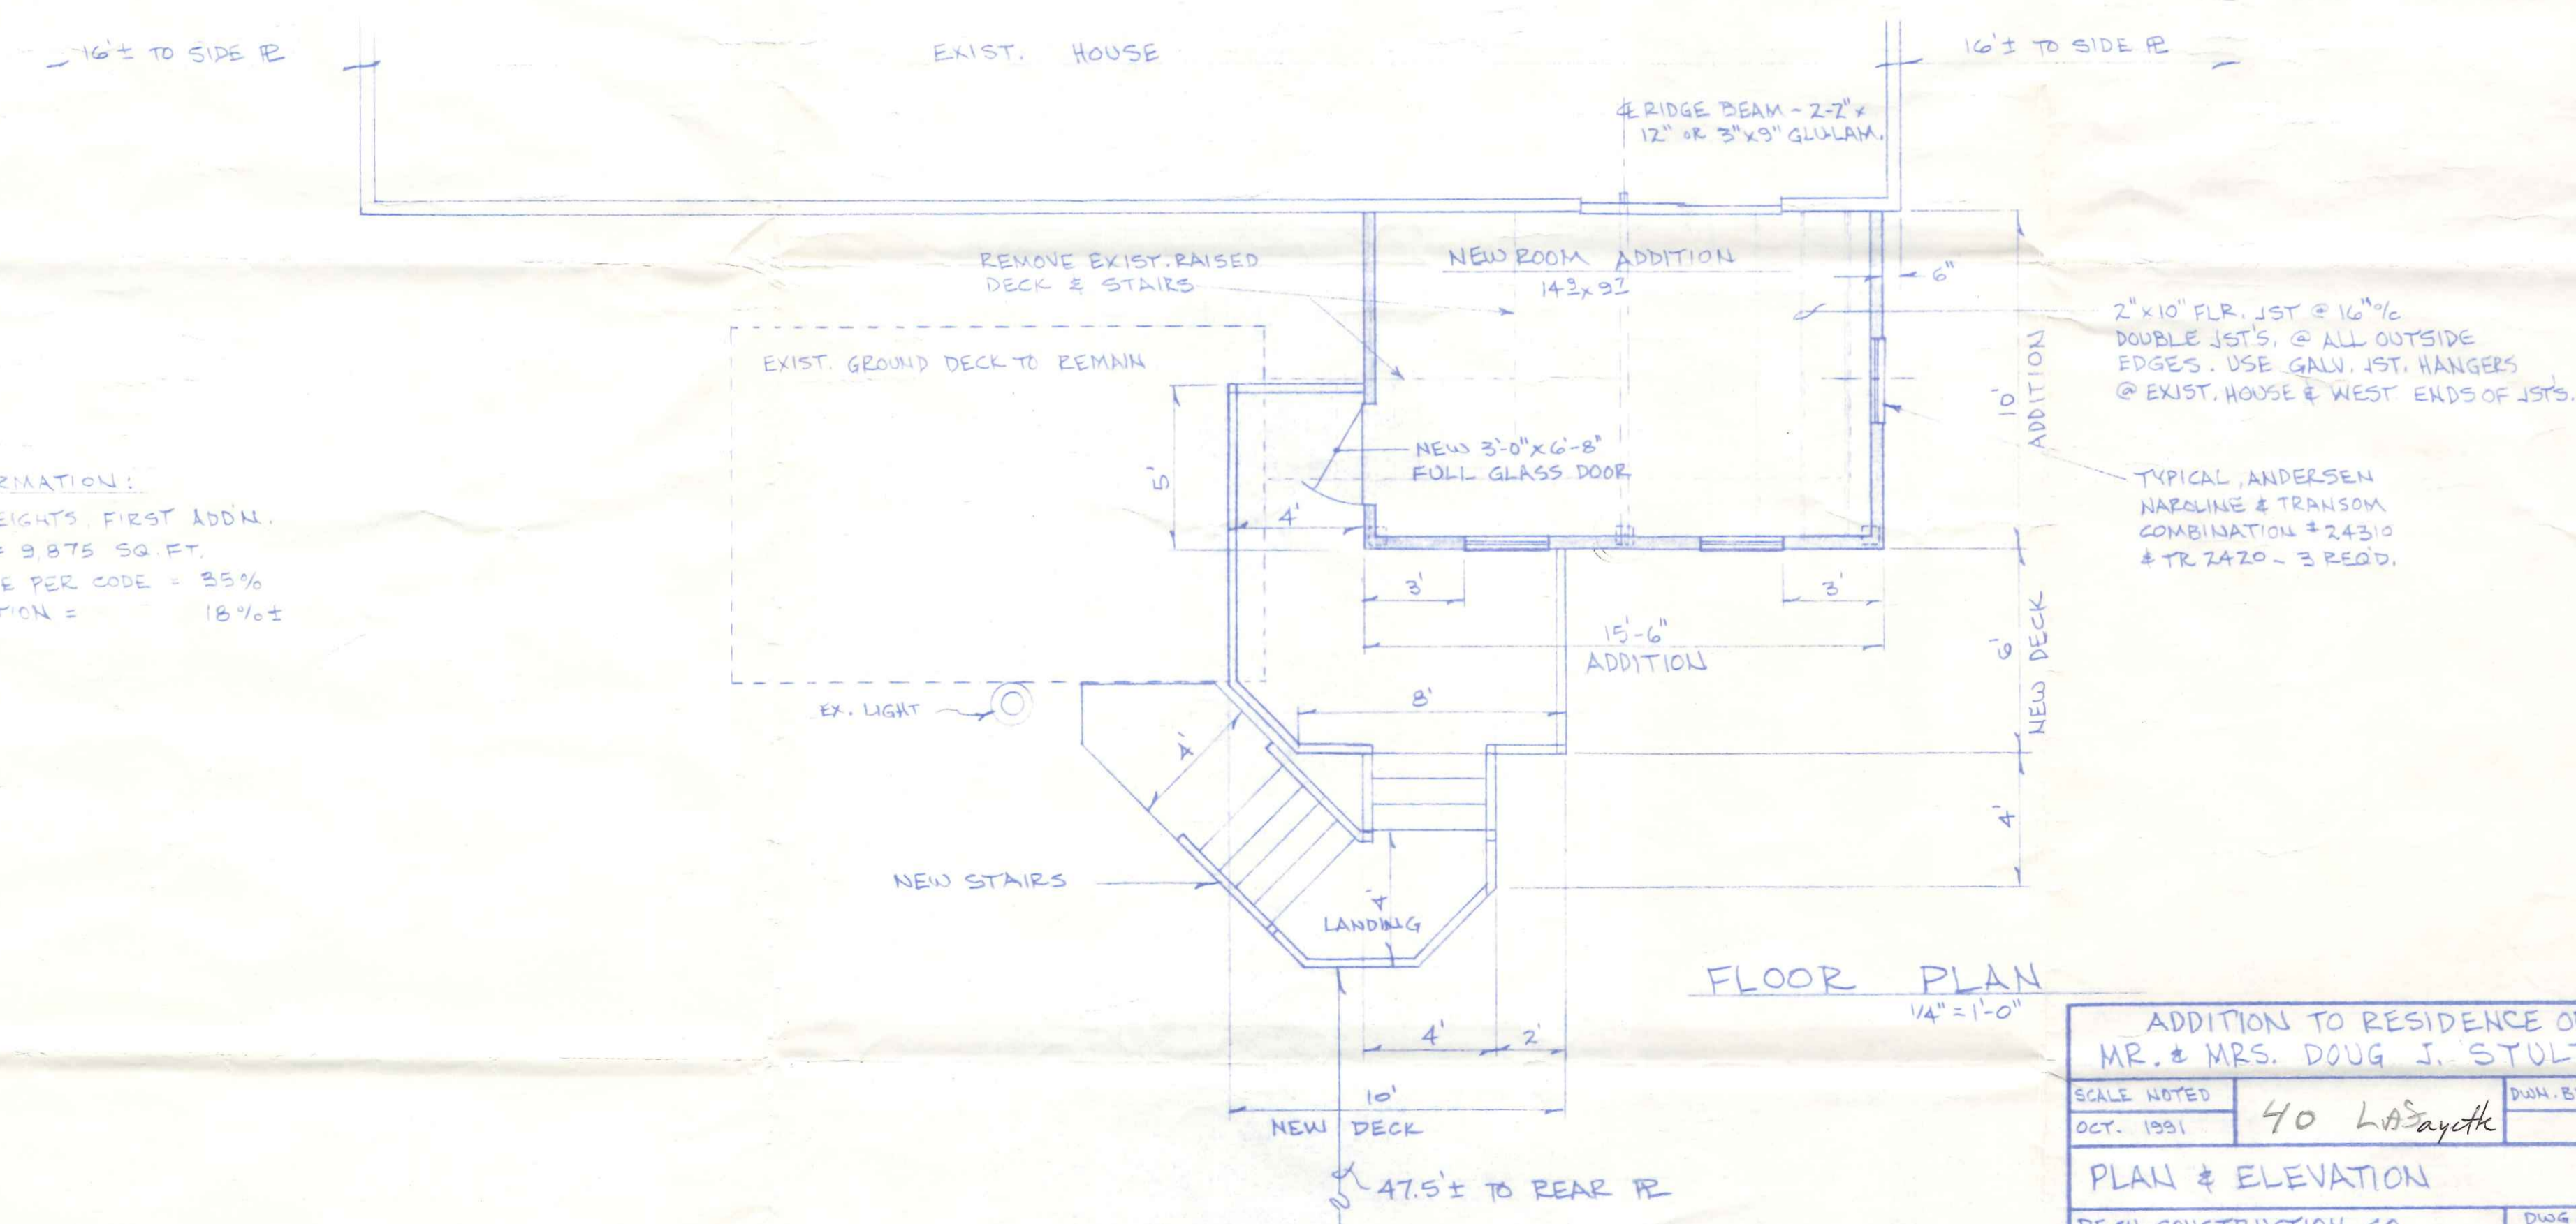

LOT INFORMATION:  
 LOT 50, RIVIERA HEIGHTS, FIRST ADDN.  
 SIZE = 79' x 125' = 9,875 SQ. FT.  
 MAX. LOT COVERAGE PER CODE = 35%  
 LOT COVER. w/ ADDITION = 18%±

FLOOR PLAN  
1/4" = 1'-0"

ADDITION TO RESIDENCE OF MR. & MRS. DOUG J. STULTS		DRAWN BY, R.D.S.
SCALE NOTED OCT. 1991	40 LA Sayette	
PLAN & ELEVATION		
BECK CONSTRUCTION CO. CO. RD. M, NAPOLEON OHIO		DWG. NO. 1 OF 1