


WALL SECTION  
SCALE: 3/4" = 1'-0"

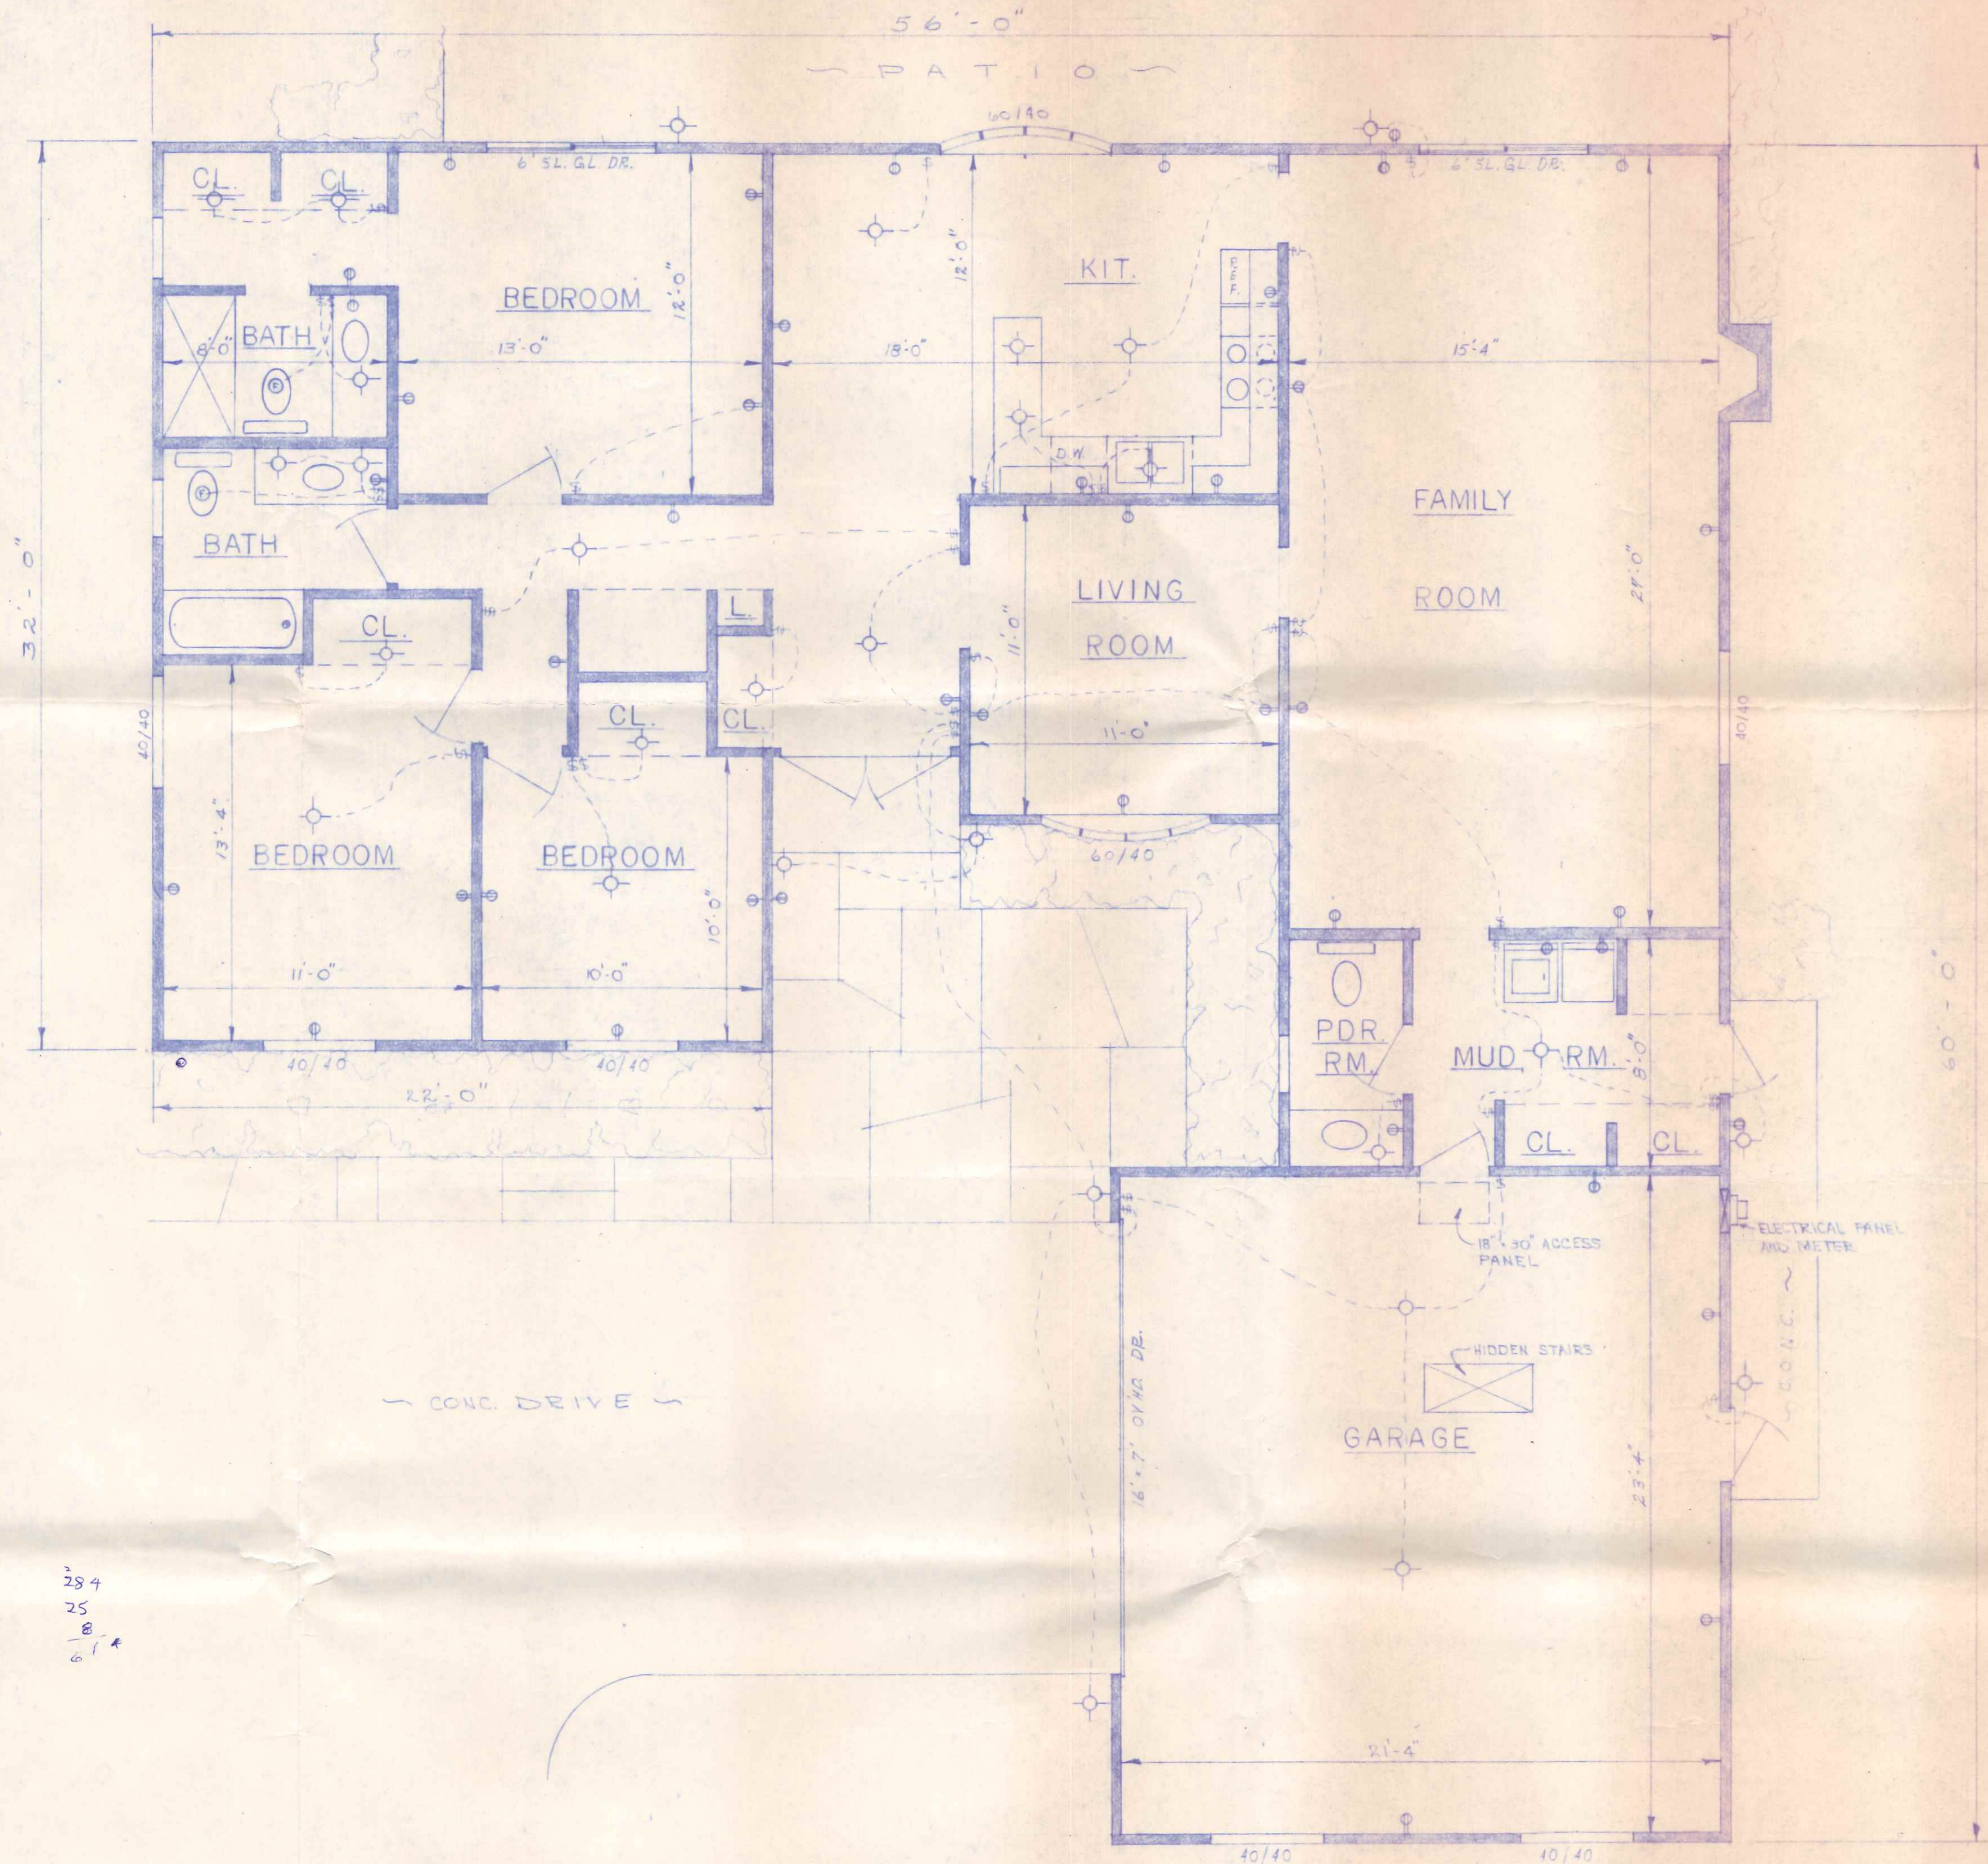

FLOOR PLAN  
SCALE: 1/4" = 1'-0"

NO.	REVISION DATA	DATE	BY	APPD.

**FBA** FLOYD G. BROWNE AND ASSOCIATES LIMITED  
CONSULTING ENGINEER-PLANNER  
MARION, OHIO

DATE SEPT. '77 JOB No. 9000-09 DESIGN CHECKED  
SCALE AS NOTED DWG. No. N-77048 DRAWN R.W.W. APPROVED

45 Lafayette  
PLAN NO. 110  
HOUSE PLAN FOR  
ROBERT BECK

1 2 3 4 5 6 7 8


E

D


C

B


A

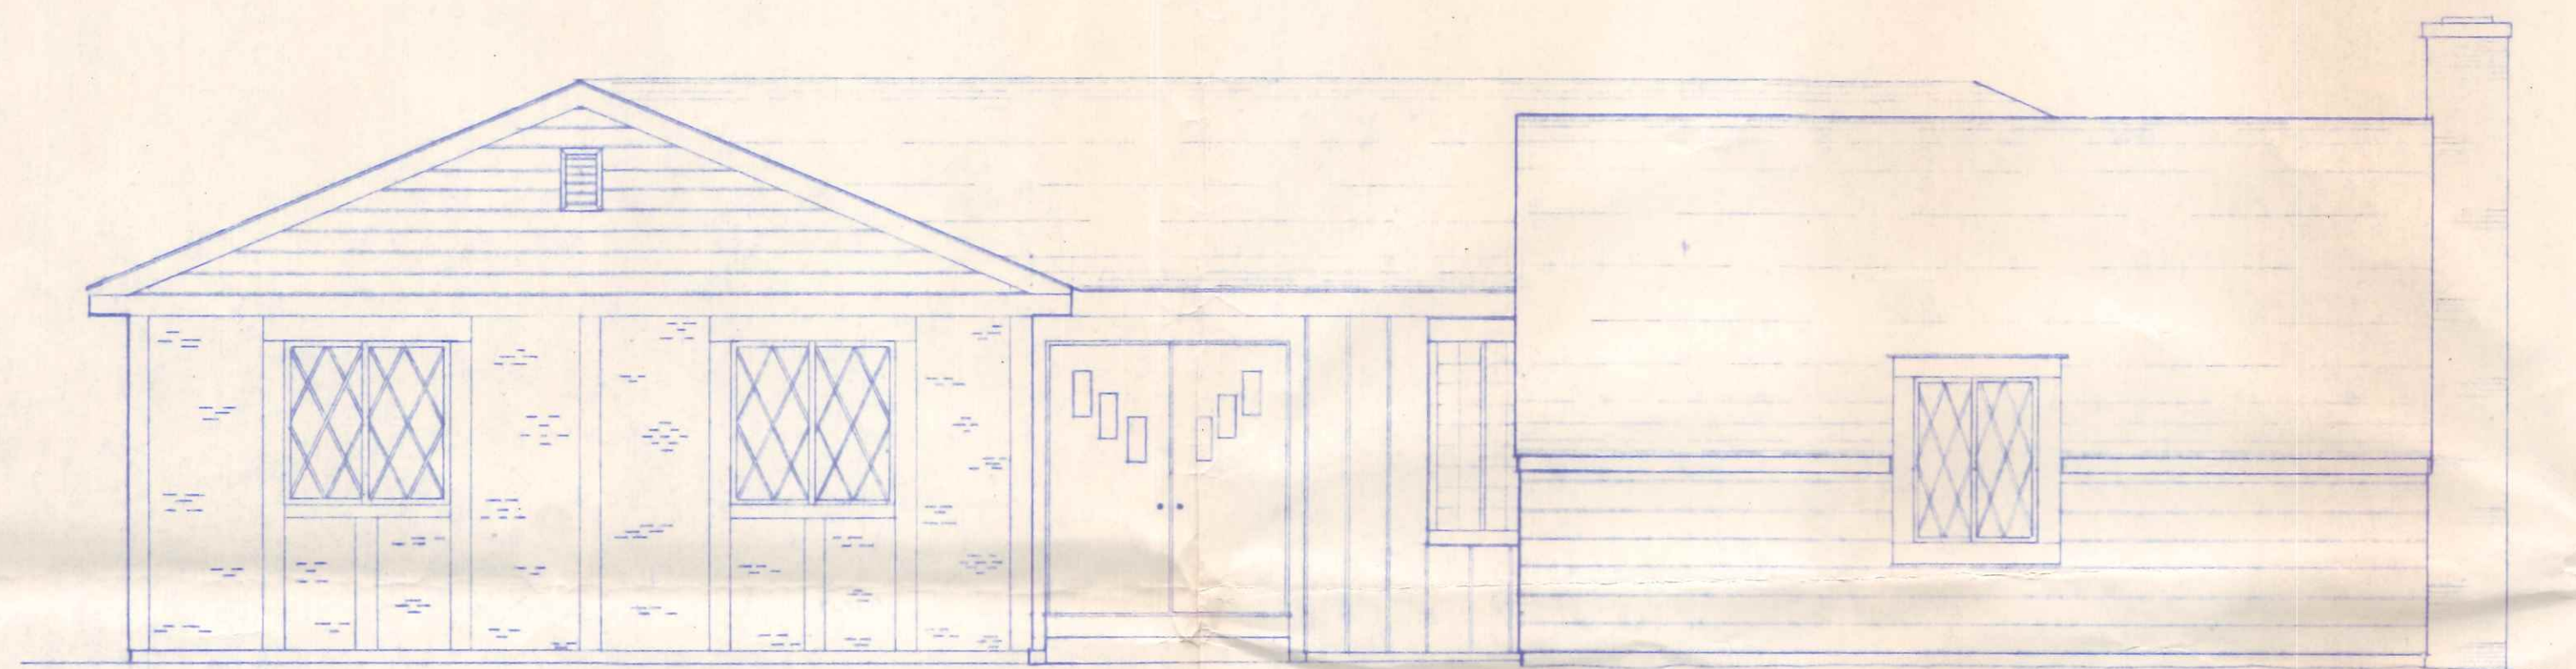


FRONT ELEVATION  
1/4" = 1'-0"

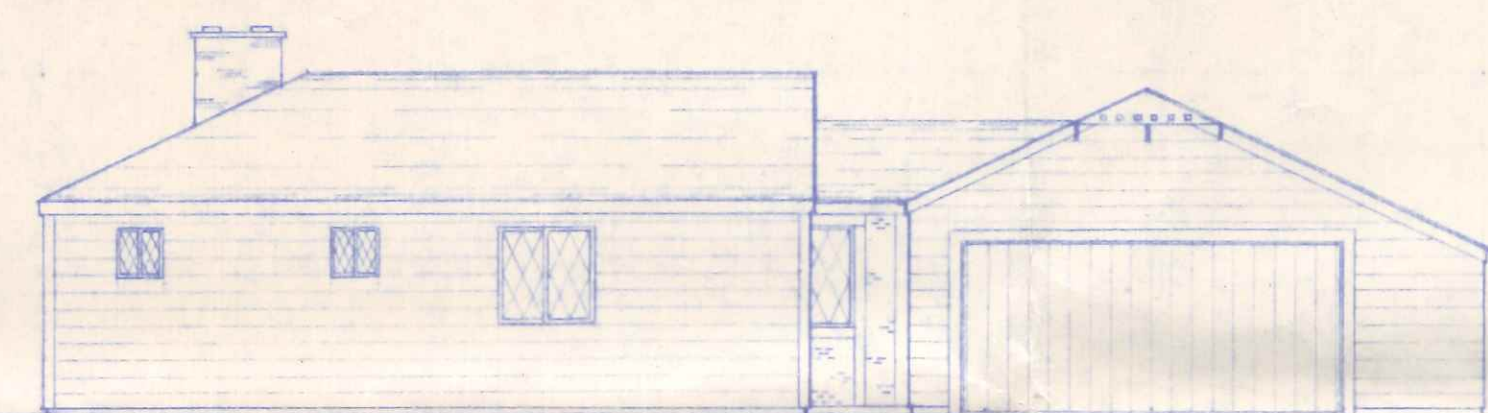

LEFT ELEVATION  
1/4" = 1'-0"

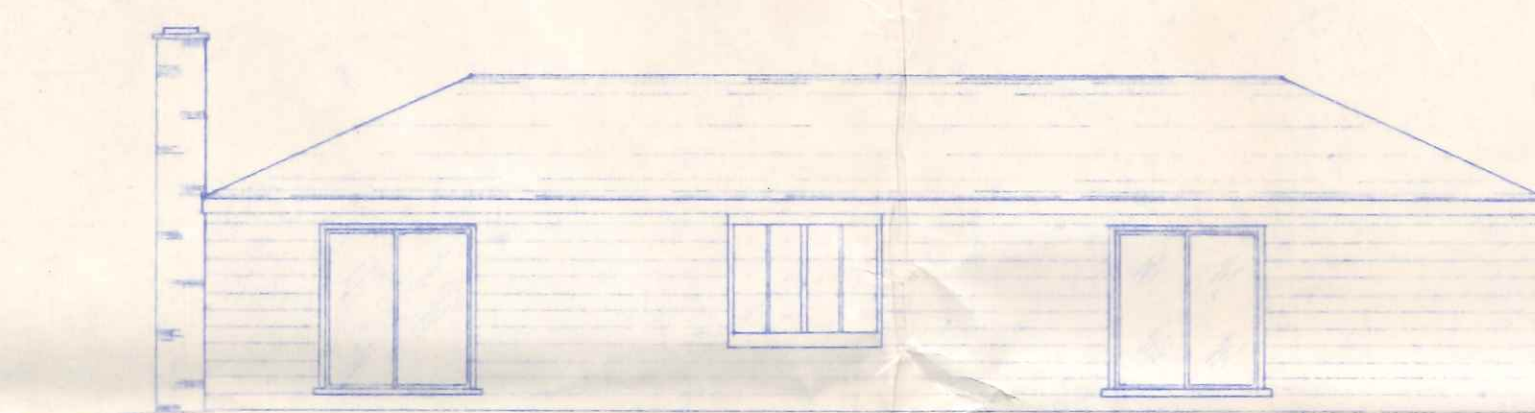

REAR ELEVATION  
1/4" = 1'-0"

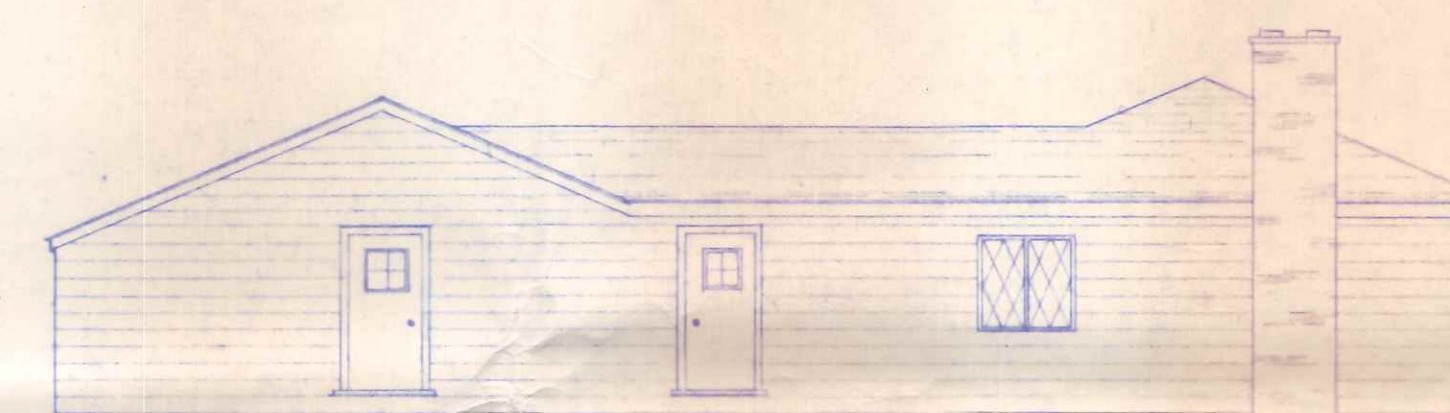

RIGHT ELEVATION  
1/4" = 1'-0"

2 OF 2

NO.	REVISION DATA	DATE	BY	APPD



FLOYD G. BROWNE AND ASSOCIATES LIMITED  
CONSULTING ENGINEER - PLANNER  
MARION, OHIO

DATE SEPT. 77	JOB No 9000-09	DESIGN	CHECKED
SCALE AS NOTED	DWG No N-77049	DRAWN R. W. W.	APPROVED

PLAN NO. 110  
HOUSE PLAN FOR  
ROBERT BECK

BRUNING 29495 1

1 2 3 4 5 6 7 8