

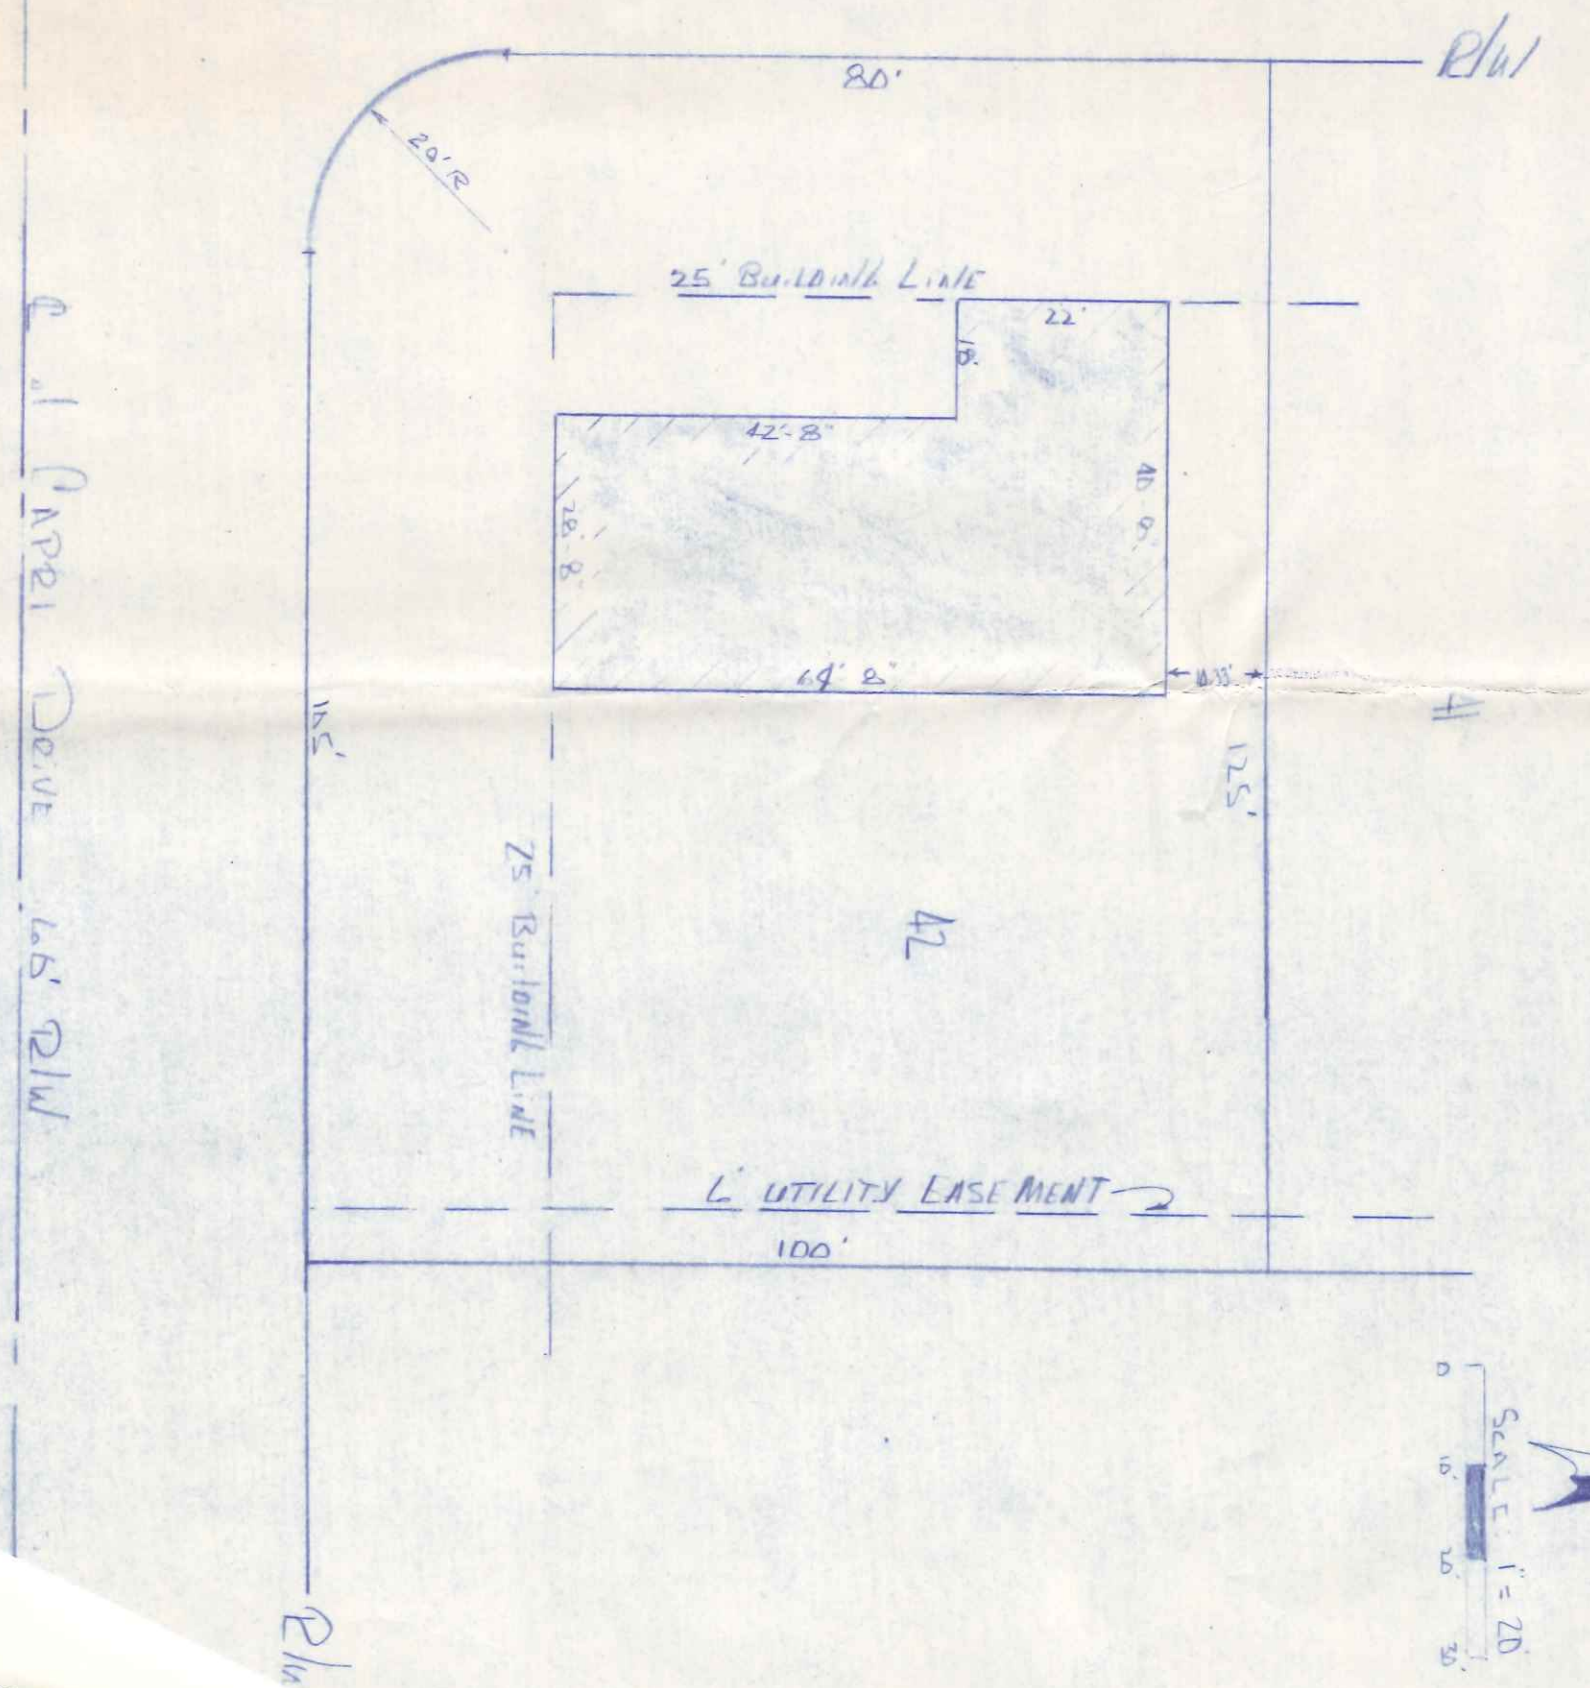


Drawings for Building Permit
 Lot No 42 RIVERA HEIGHTS SUBDIVISION
 1st ADDITION
 City of Napoleon Ohio

Drawings prepared for: Beck's Construction Co.
 County Road M

Paul J. Wiesthaus
 Reg. Surveyor No. 5602
 May 23, 1979
 Drawn by: Tom Henry

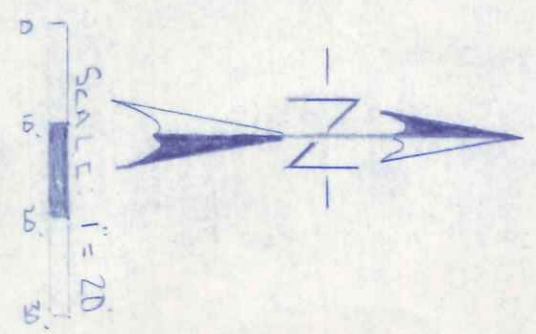

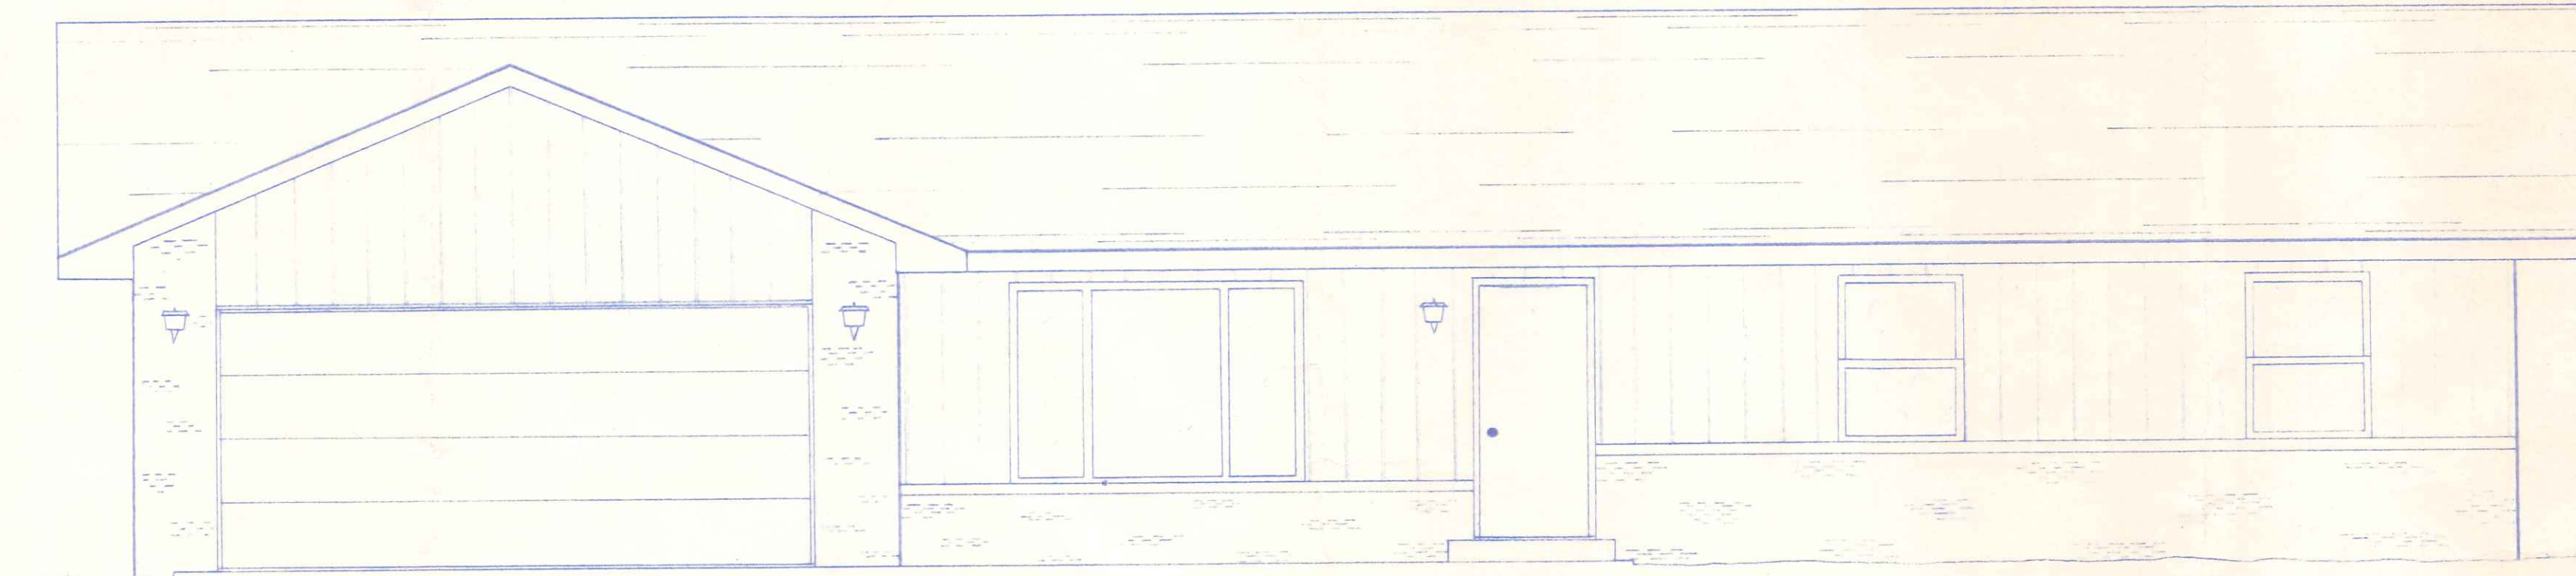


FRONT ELEVATION

1/4"=1'-0"




RIGHT ELEVATION

1/8"=1'-0"

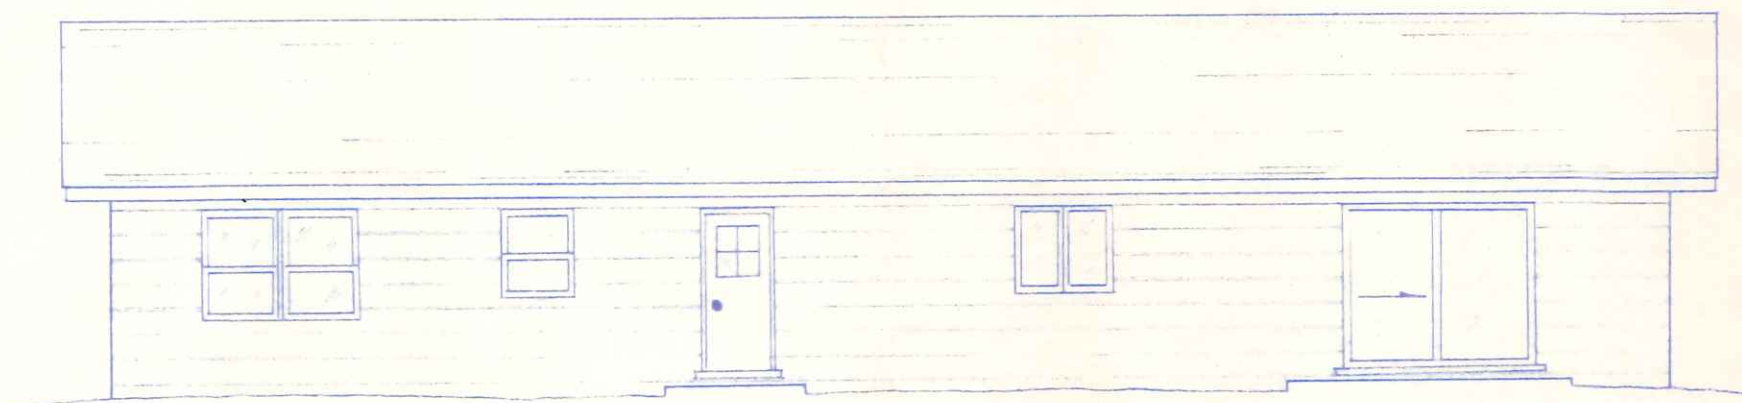

REAR ELEVATION

1/8"=1'-0"

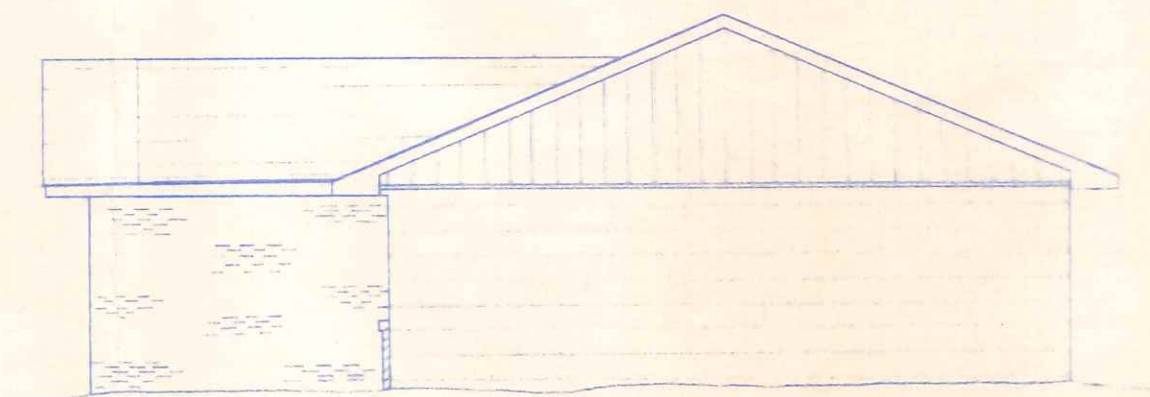

LEFT ELEVATION


1/8"=1'-0"

95 Lafayette

BECK'S CONSTRUCTION CO.
HOUSE PLAN NO. 116

DATE:
MAY 1979
DWG. BY:
R. W. W.


2/3

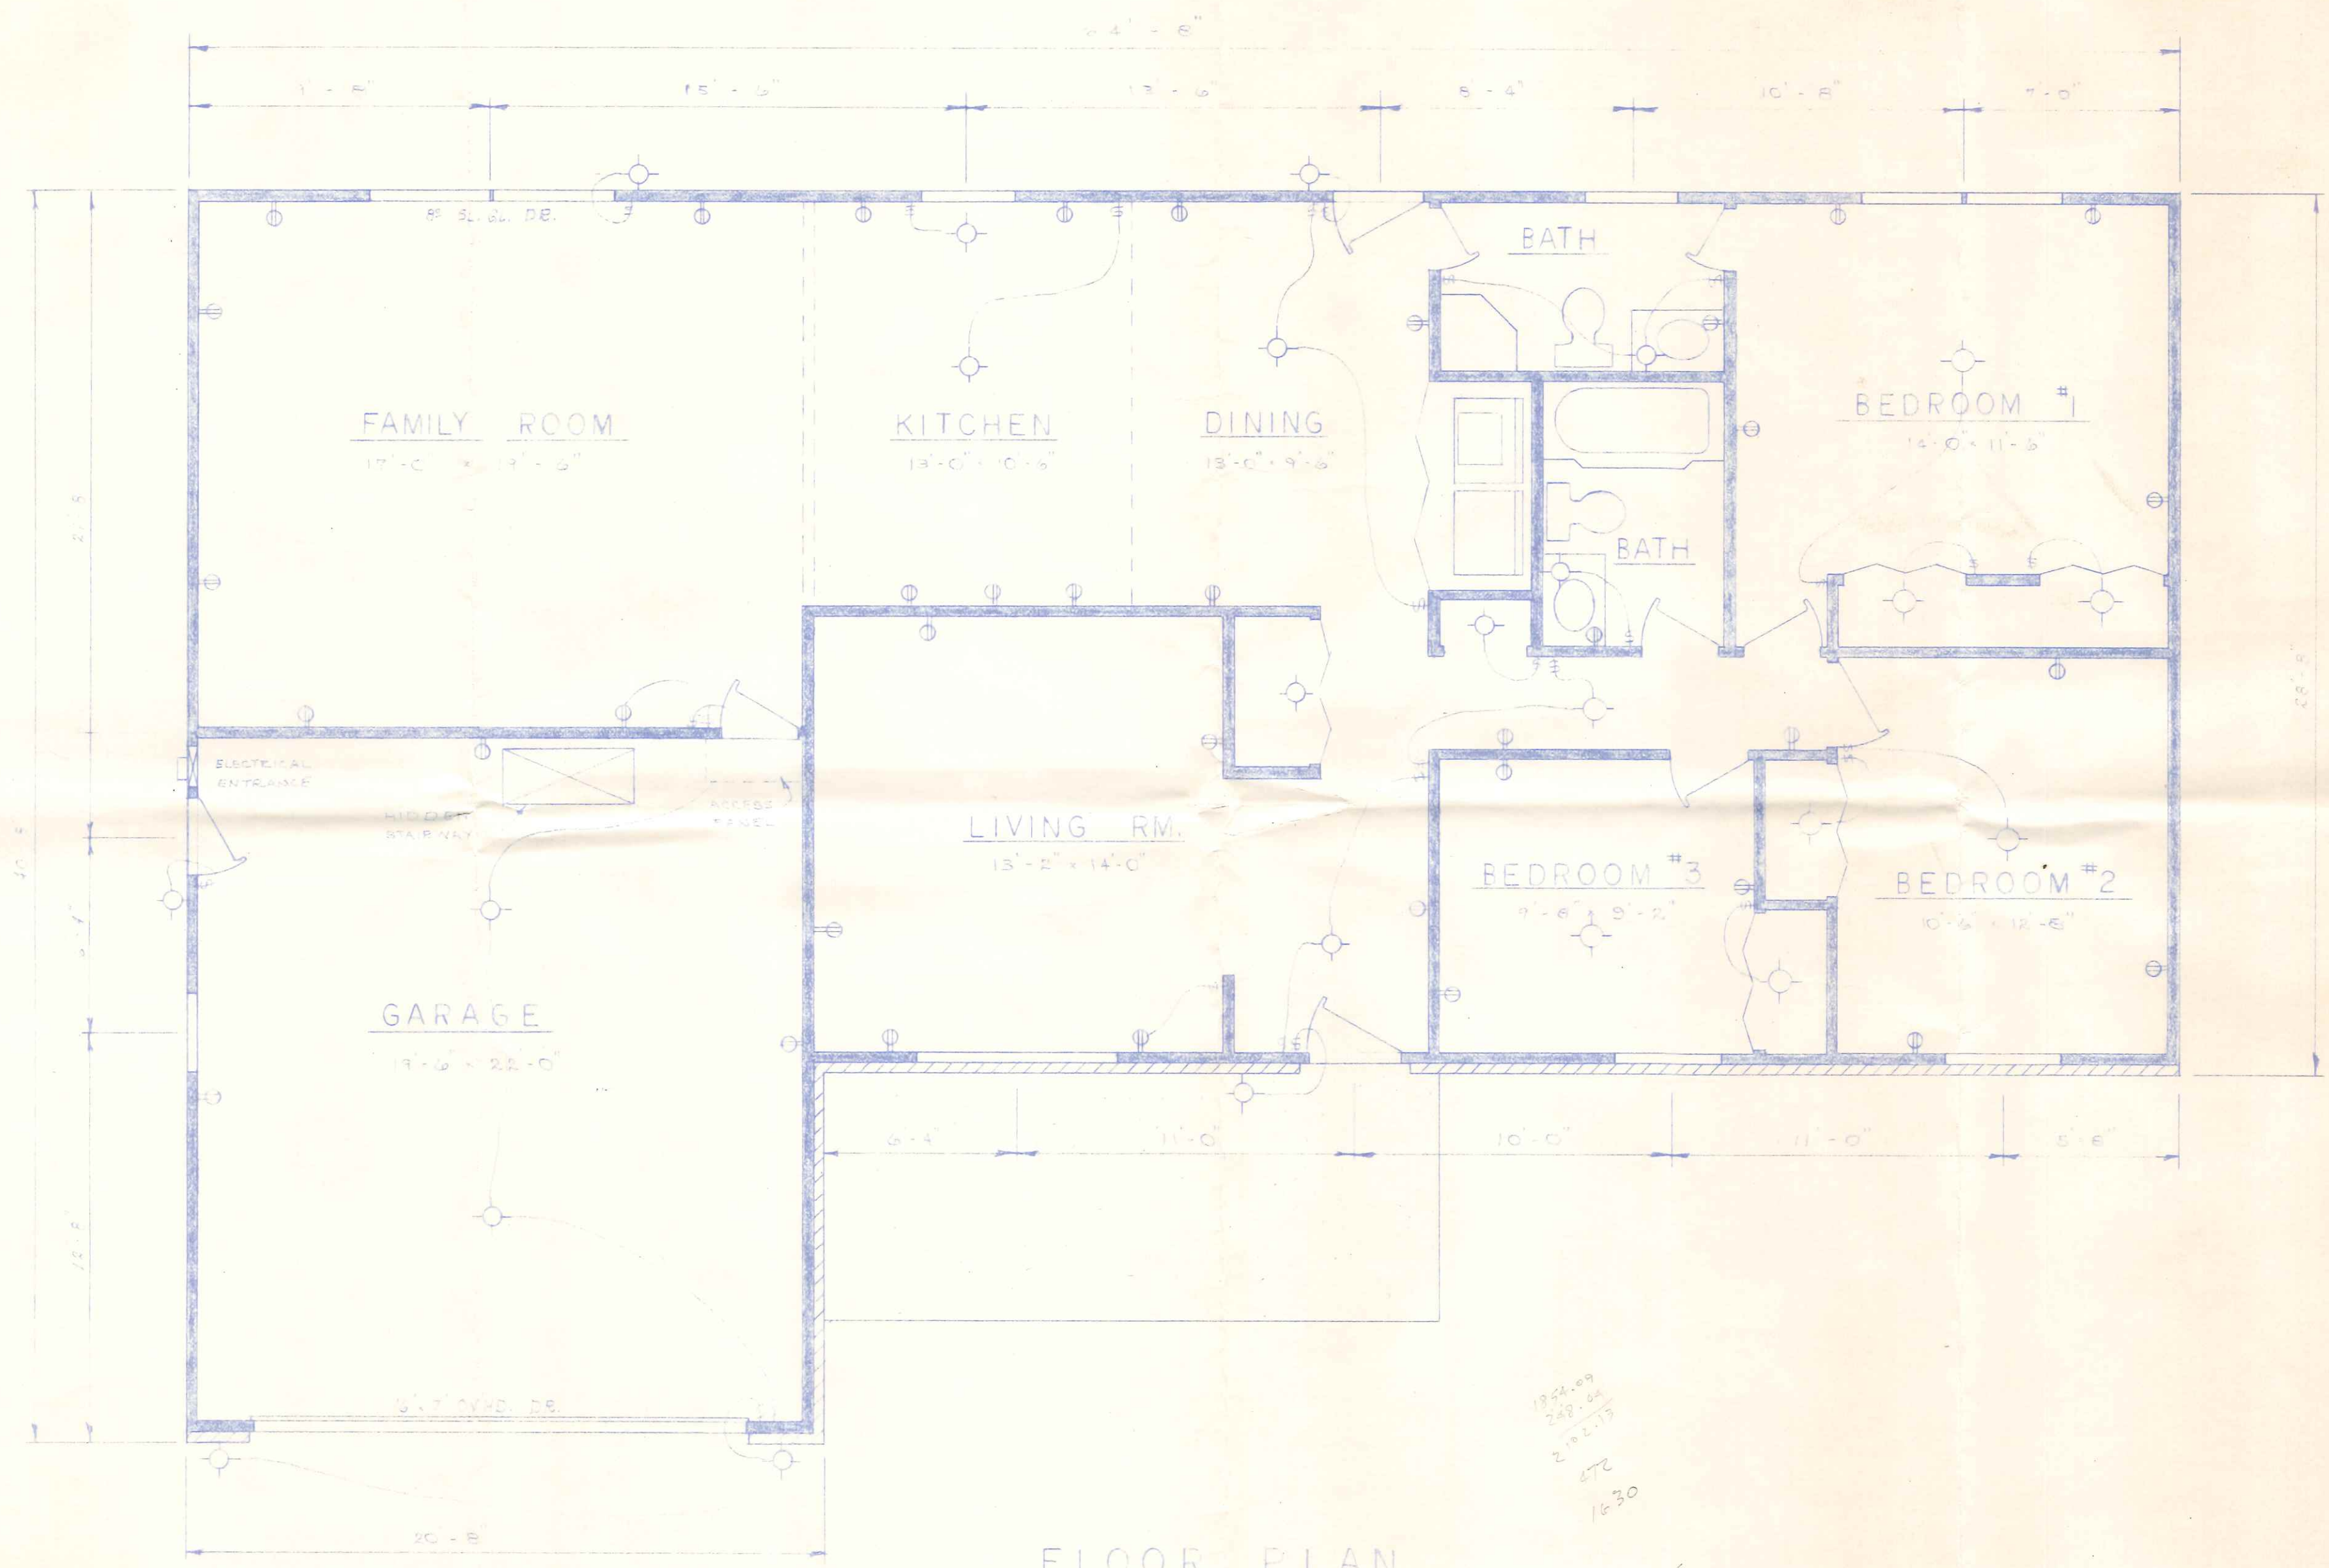

FLOOR PLAN
SCALE: 1/4" = 1'-0"

1954.09
248.04
2182.15
472
1630
51589.5
4120
36309.5

DATE	BECK'S CONSTRUCTION CO.
MAY 1954	HOUSE PLAN NO 116
DRAWN BY	


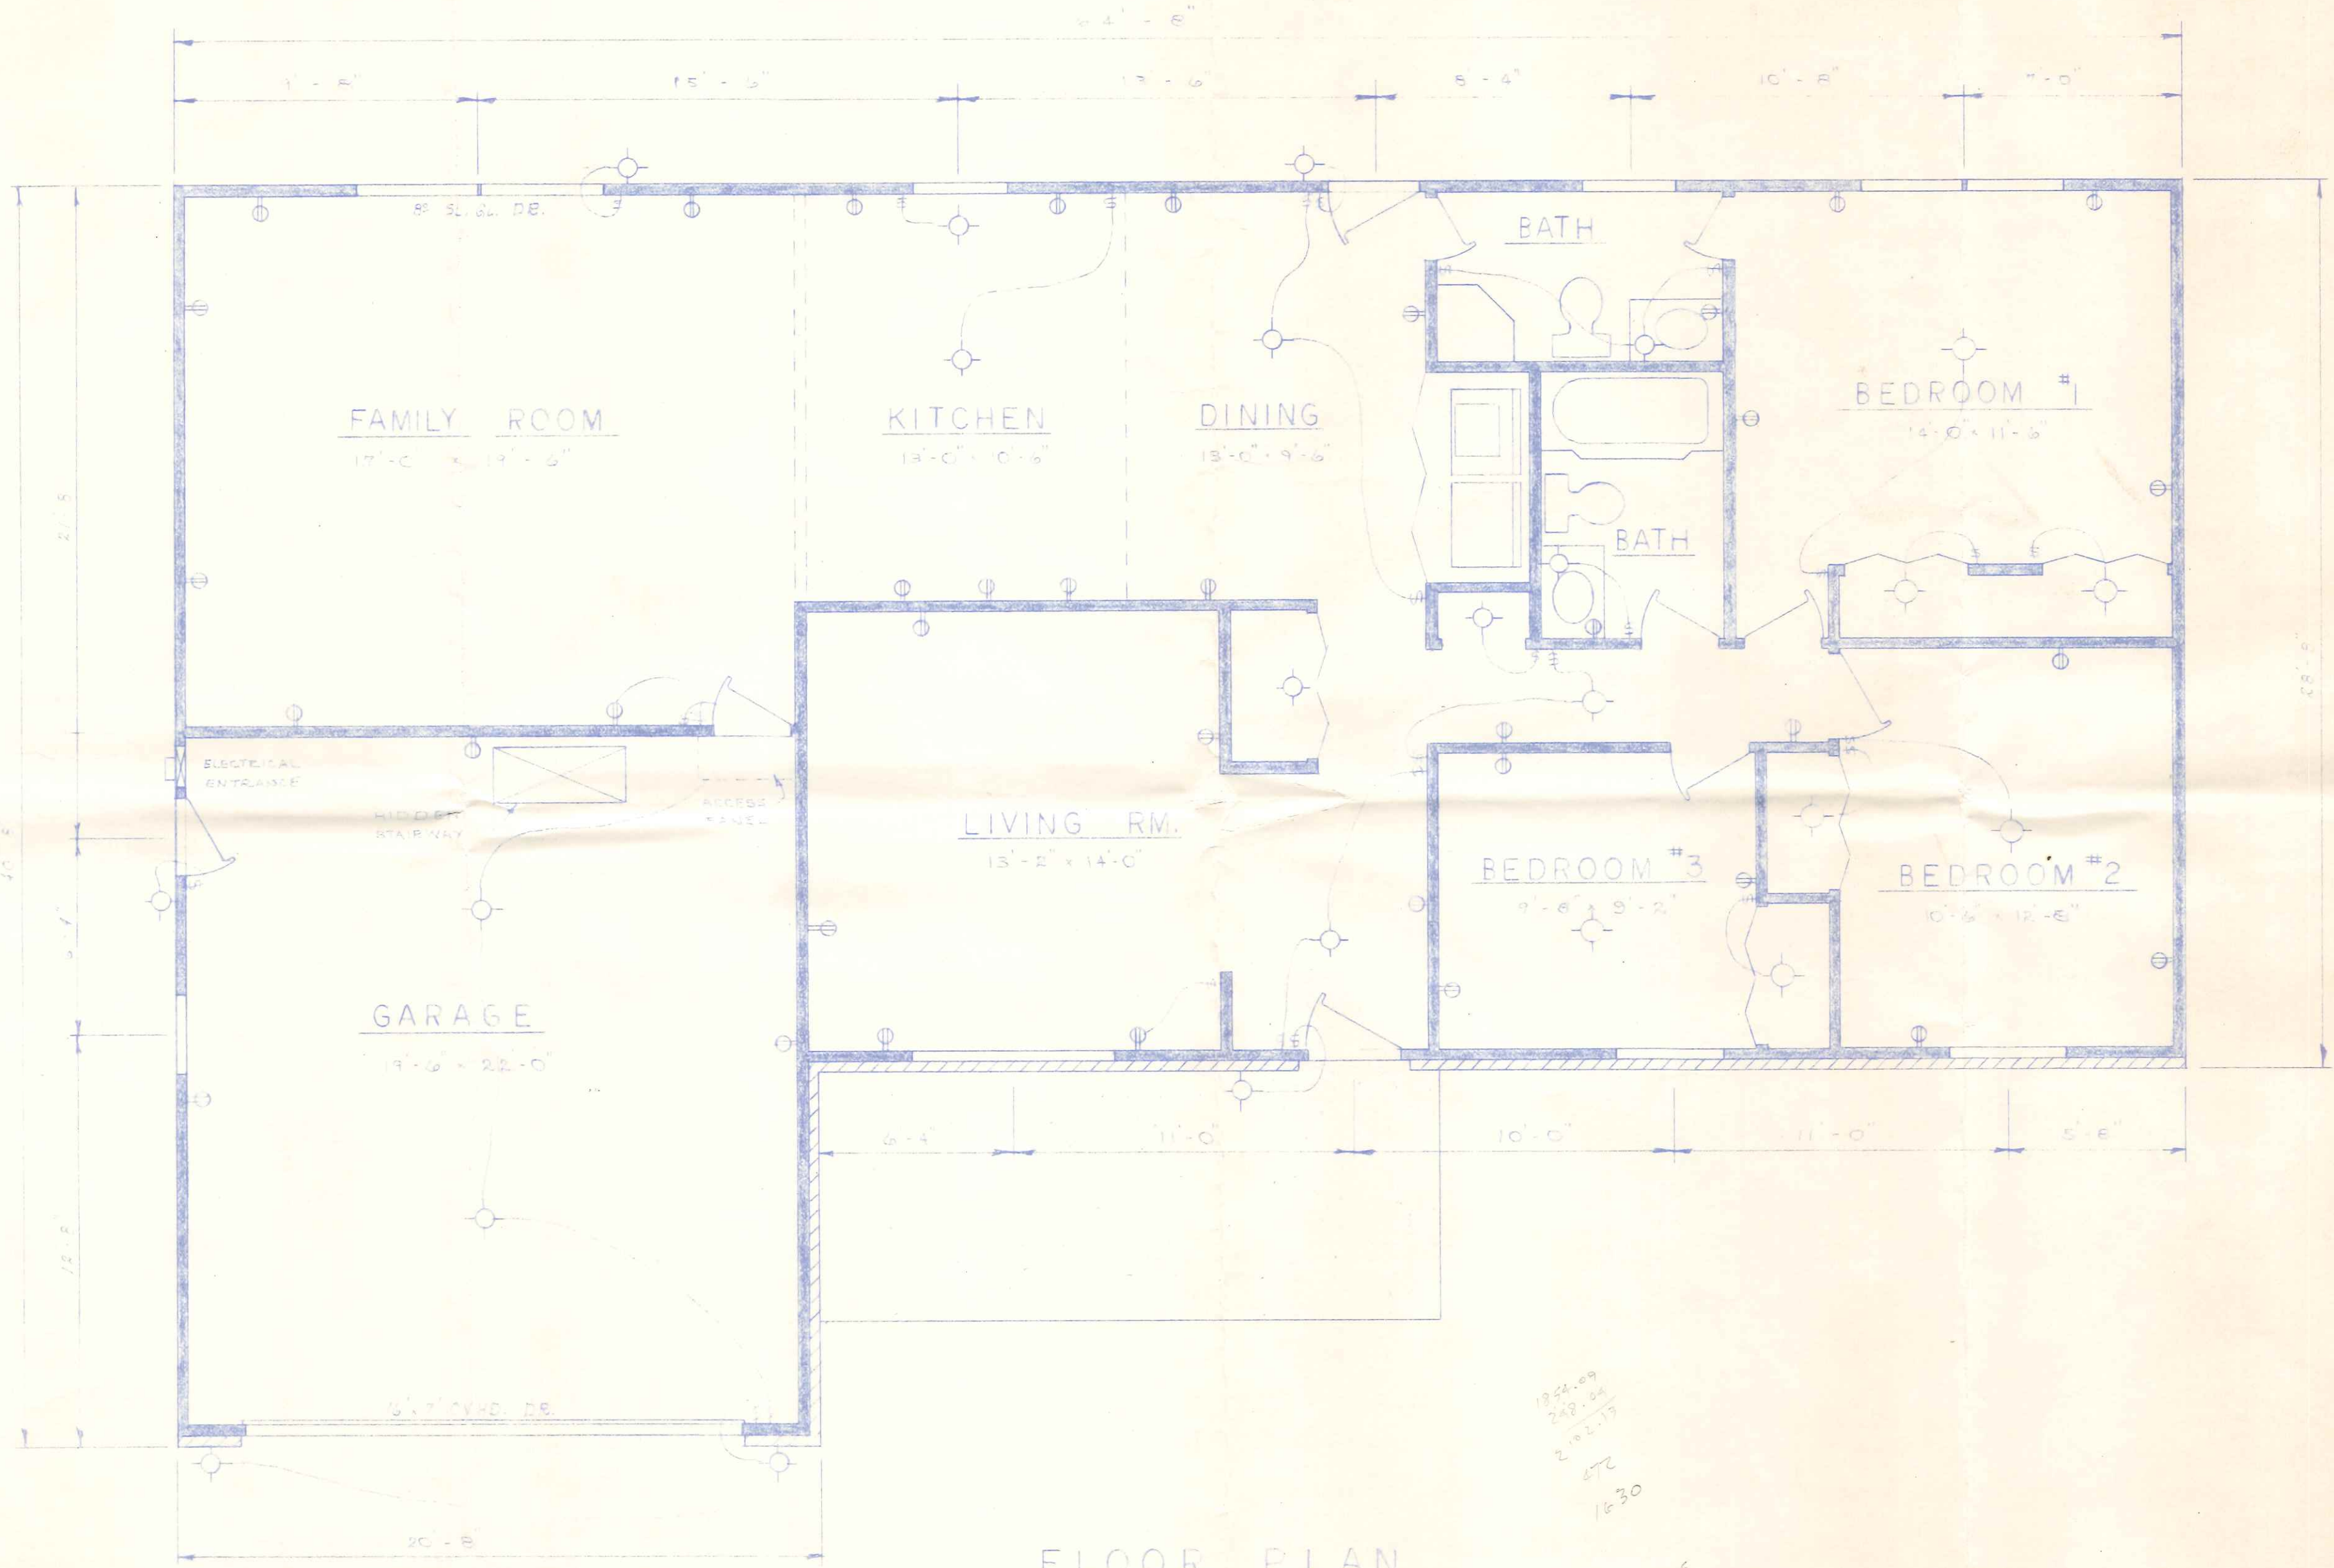


FLOOR PLAN
SCALE 1/4" = 1'-0"


1954.09
243.04
2'10 2.17
472
1630
51509.5
4720
56309.5

DATE	MAY 1954
DRAWN BY	

BECK'S CONSTRUCTION CO.
HOUSE PLAN NO. 116

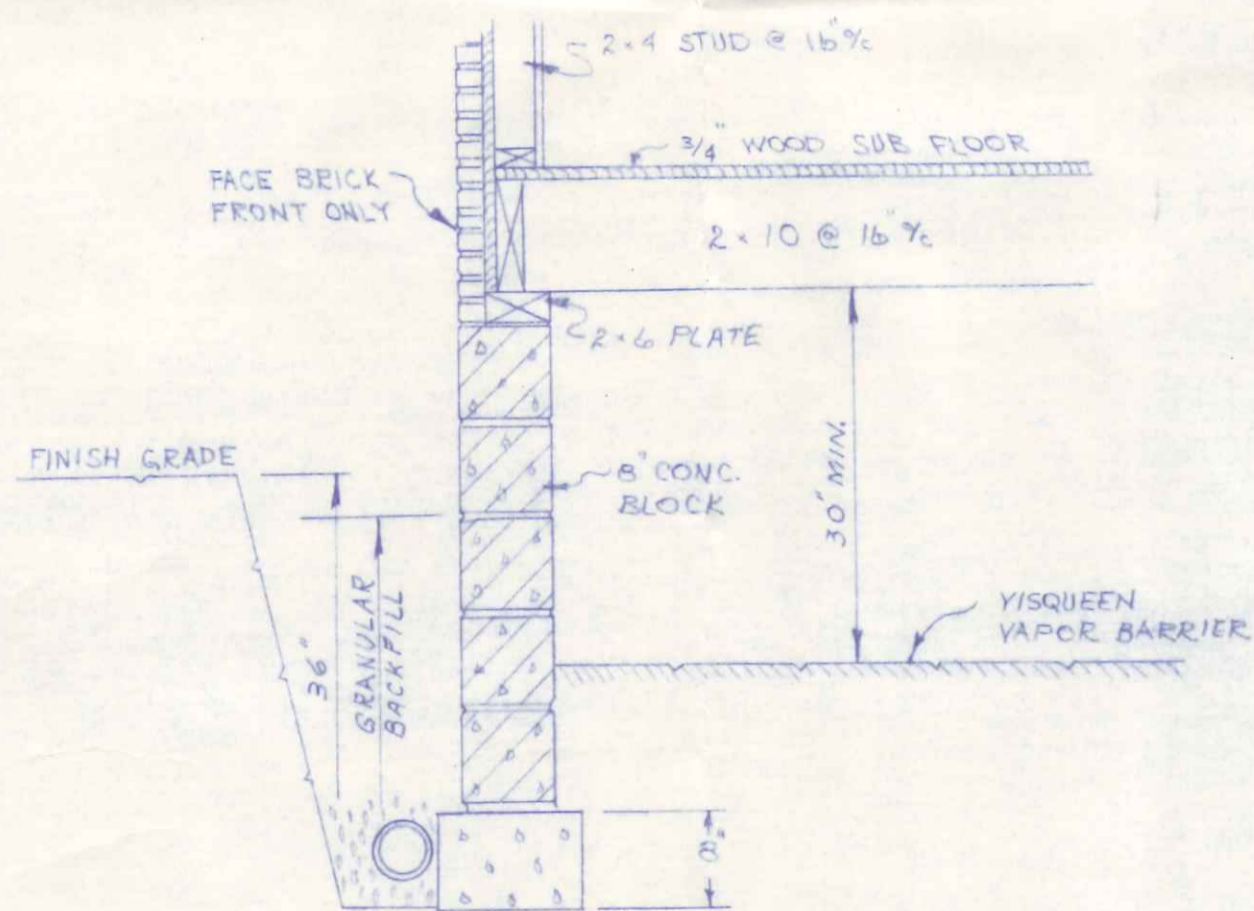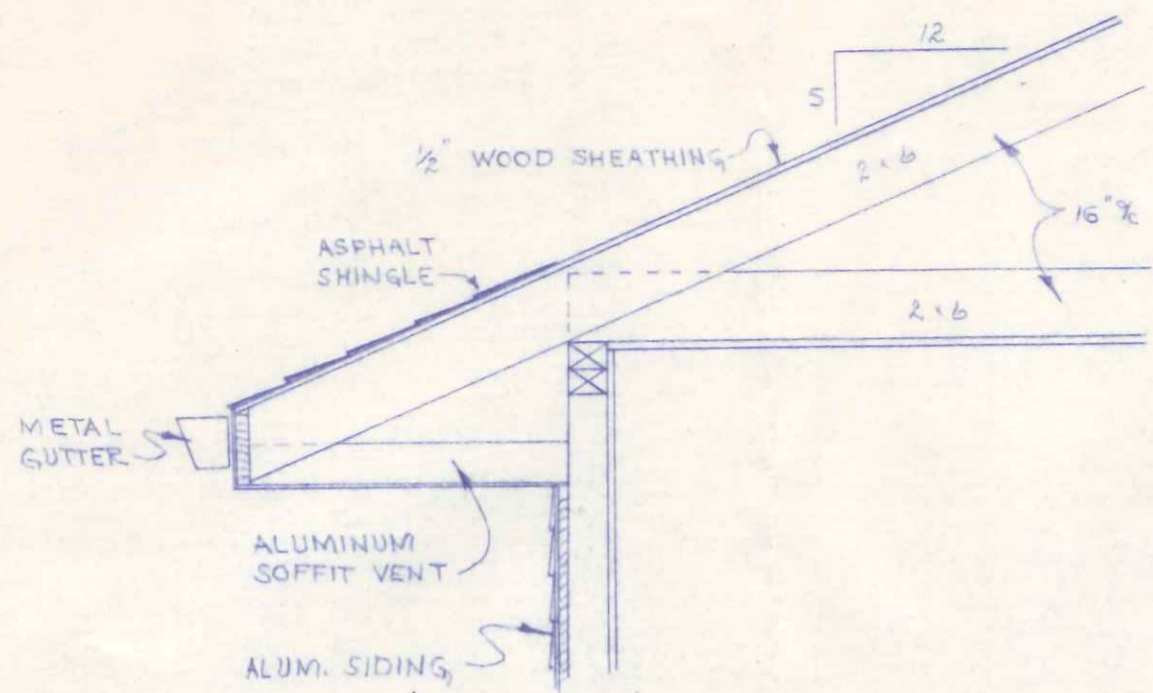

WALL SECTION
 3/4" = 1'-0"

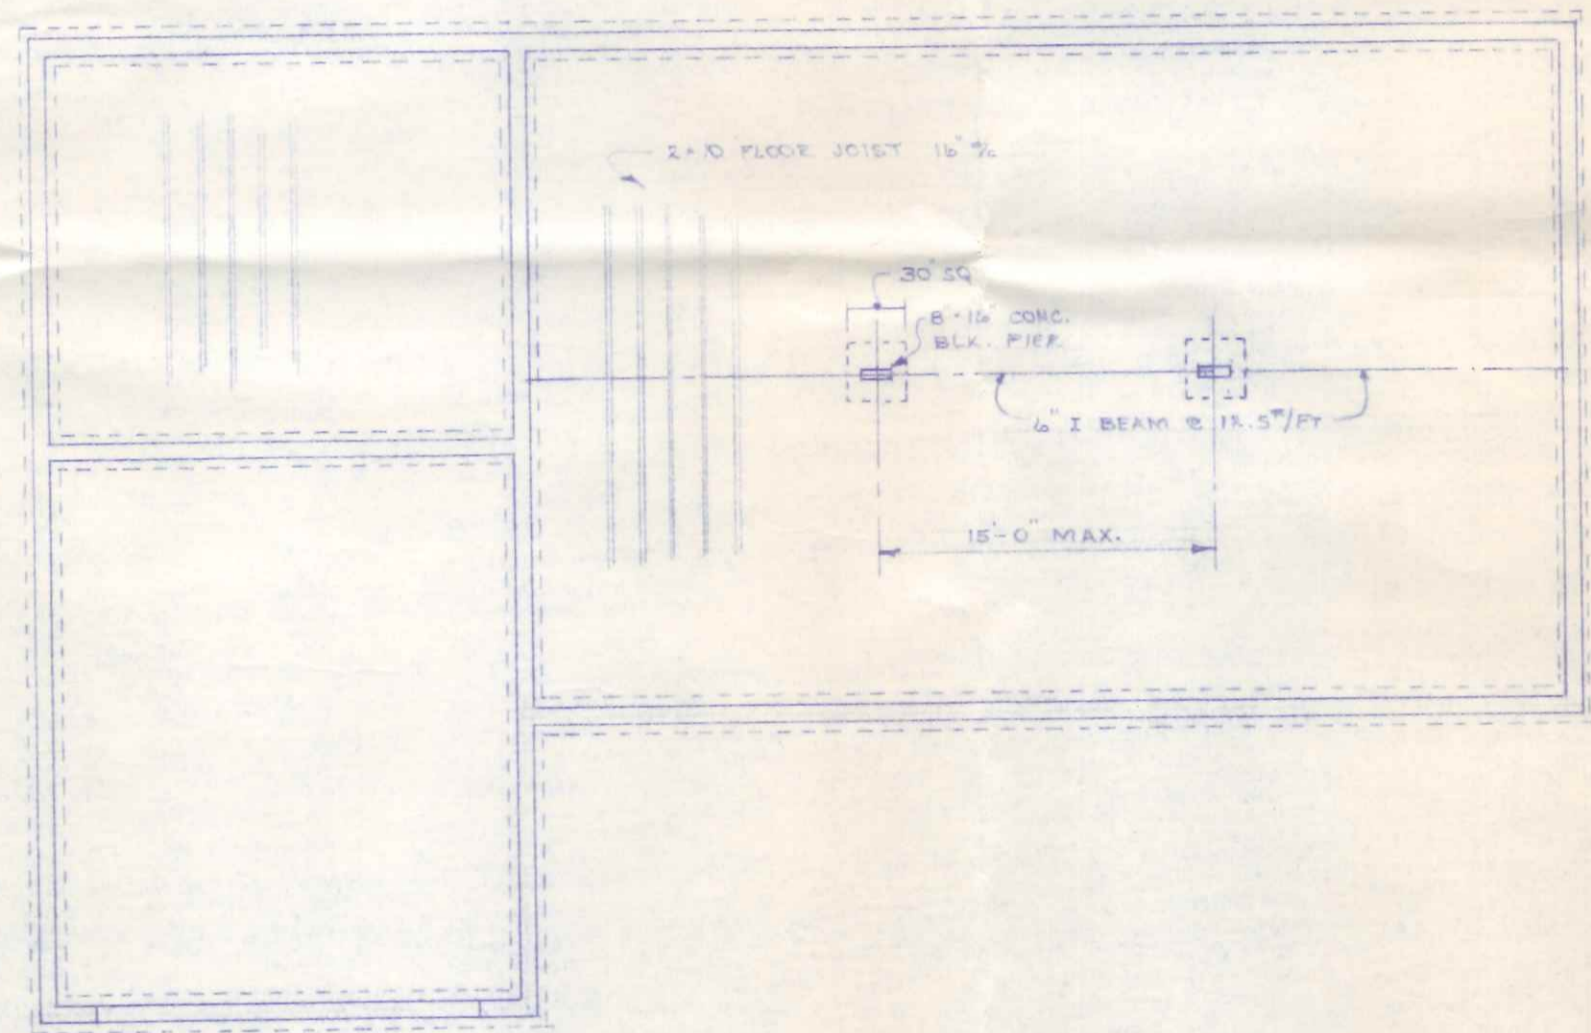

FOUNDATION PLAN
 1/8" = 1'-0"

3
 3

DATE:
 MAY, 1979
 DWS BY:
 R.W.W.

BECK'S CONSTRUCTION CO.
 HOUSE PLAN NO. 116