



FRONT ELEVATION

CITY OF NAPOLEON
BUILDING DEPT.
Plan Approval
By RSK Date 6/17/83

PROPOSED ADDITION FOR:
MRS. ELGOR CORTES
1140 LAGRANGE, NAPOLEON OHIO 43545

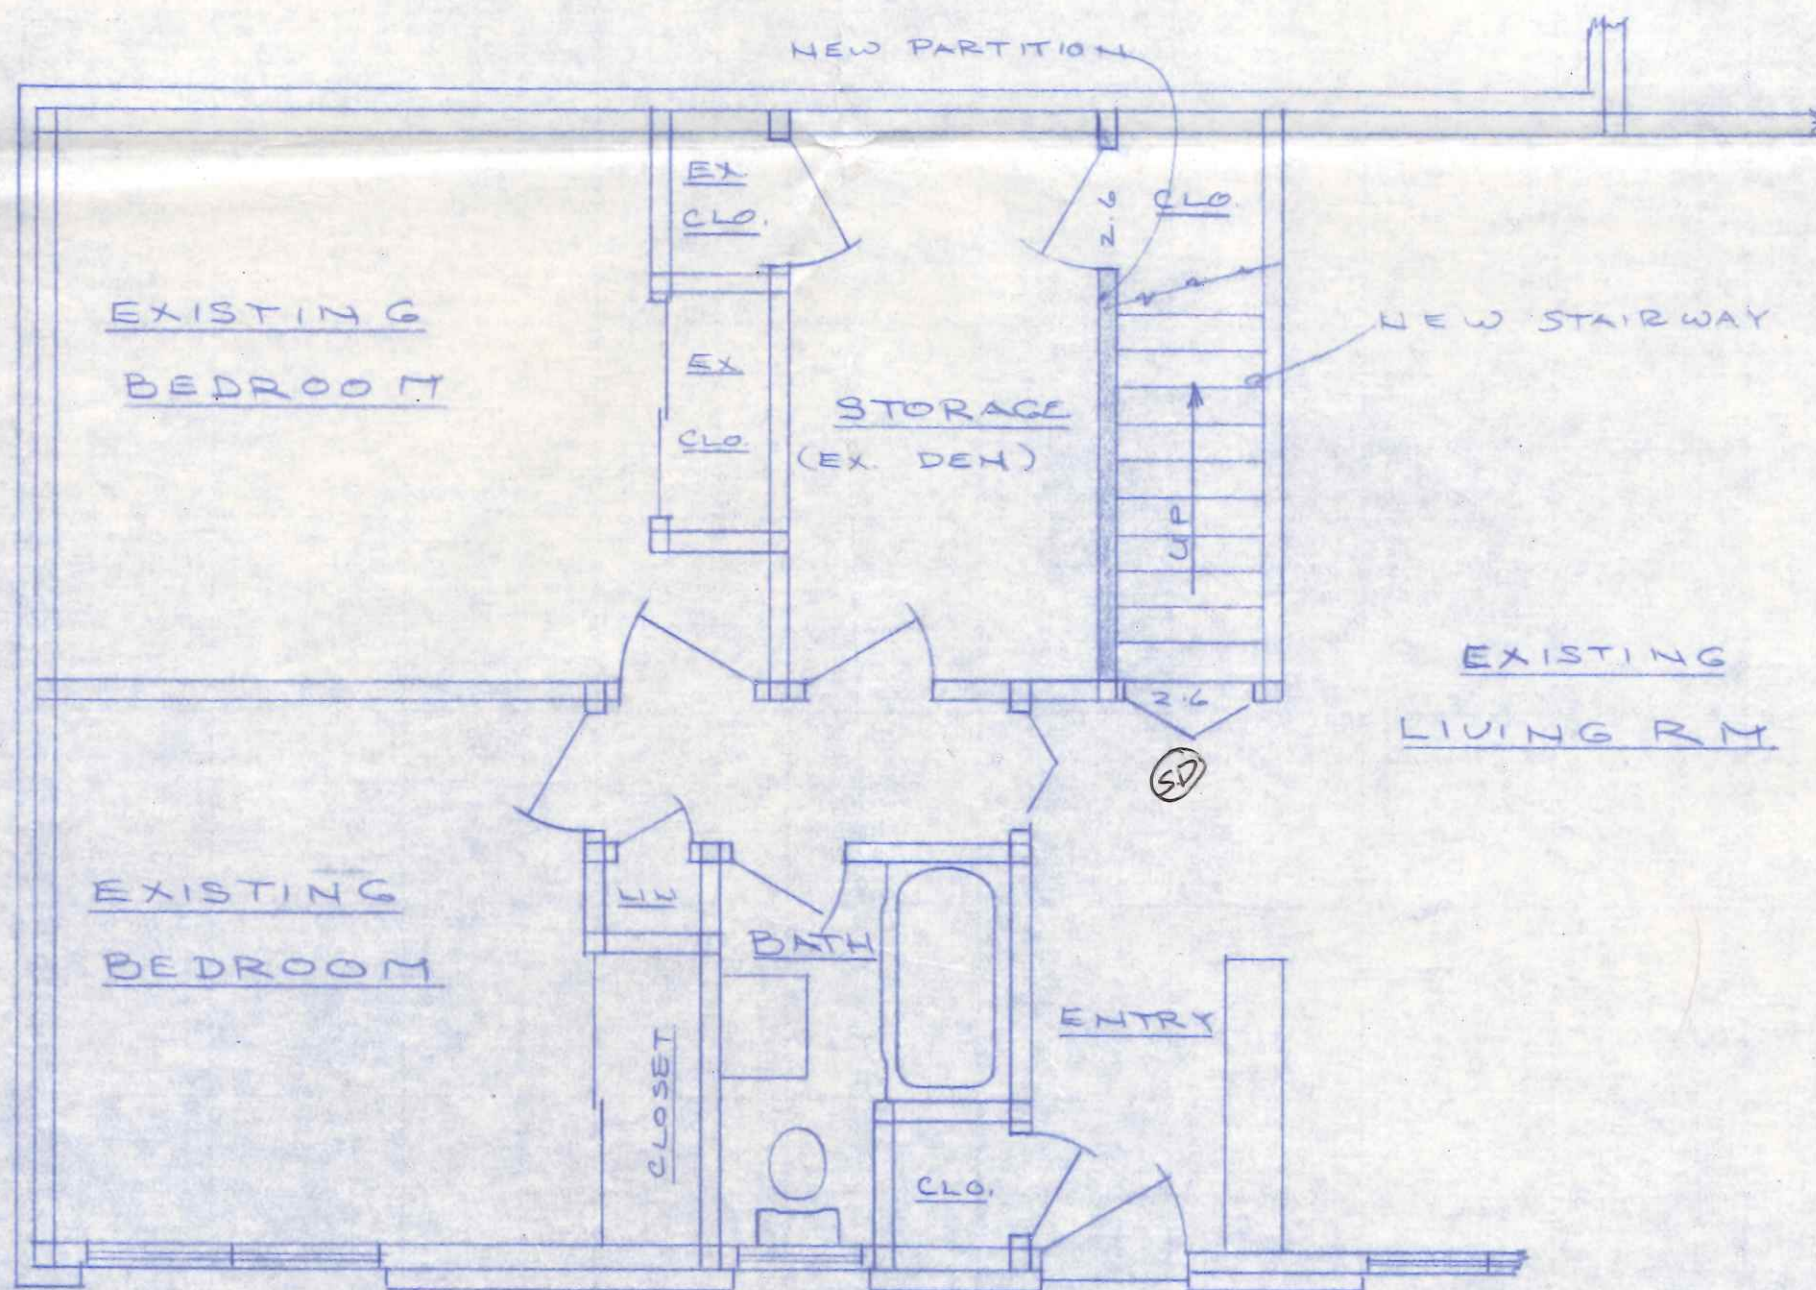

1ST FLOOR PLAN
(EXISTING)

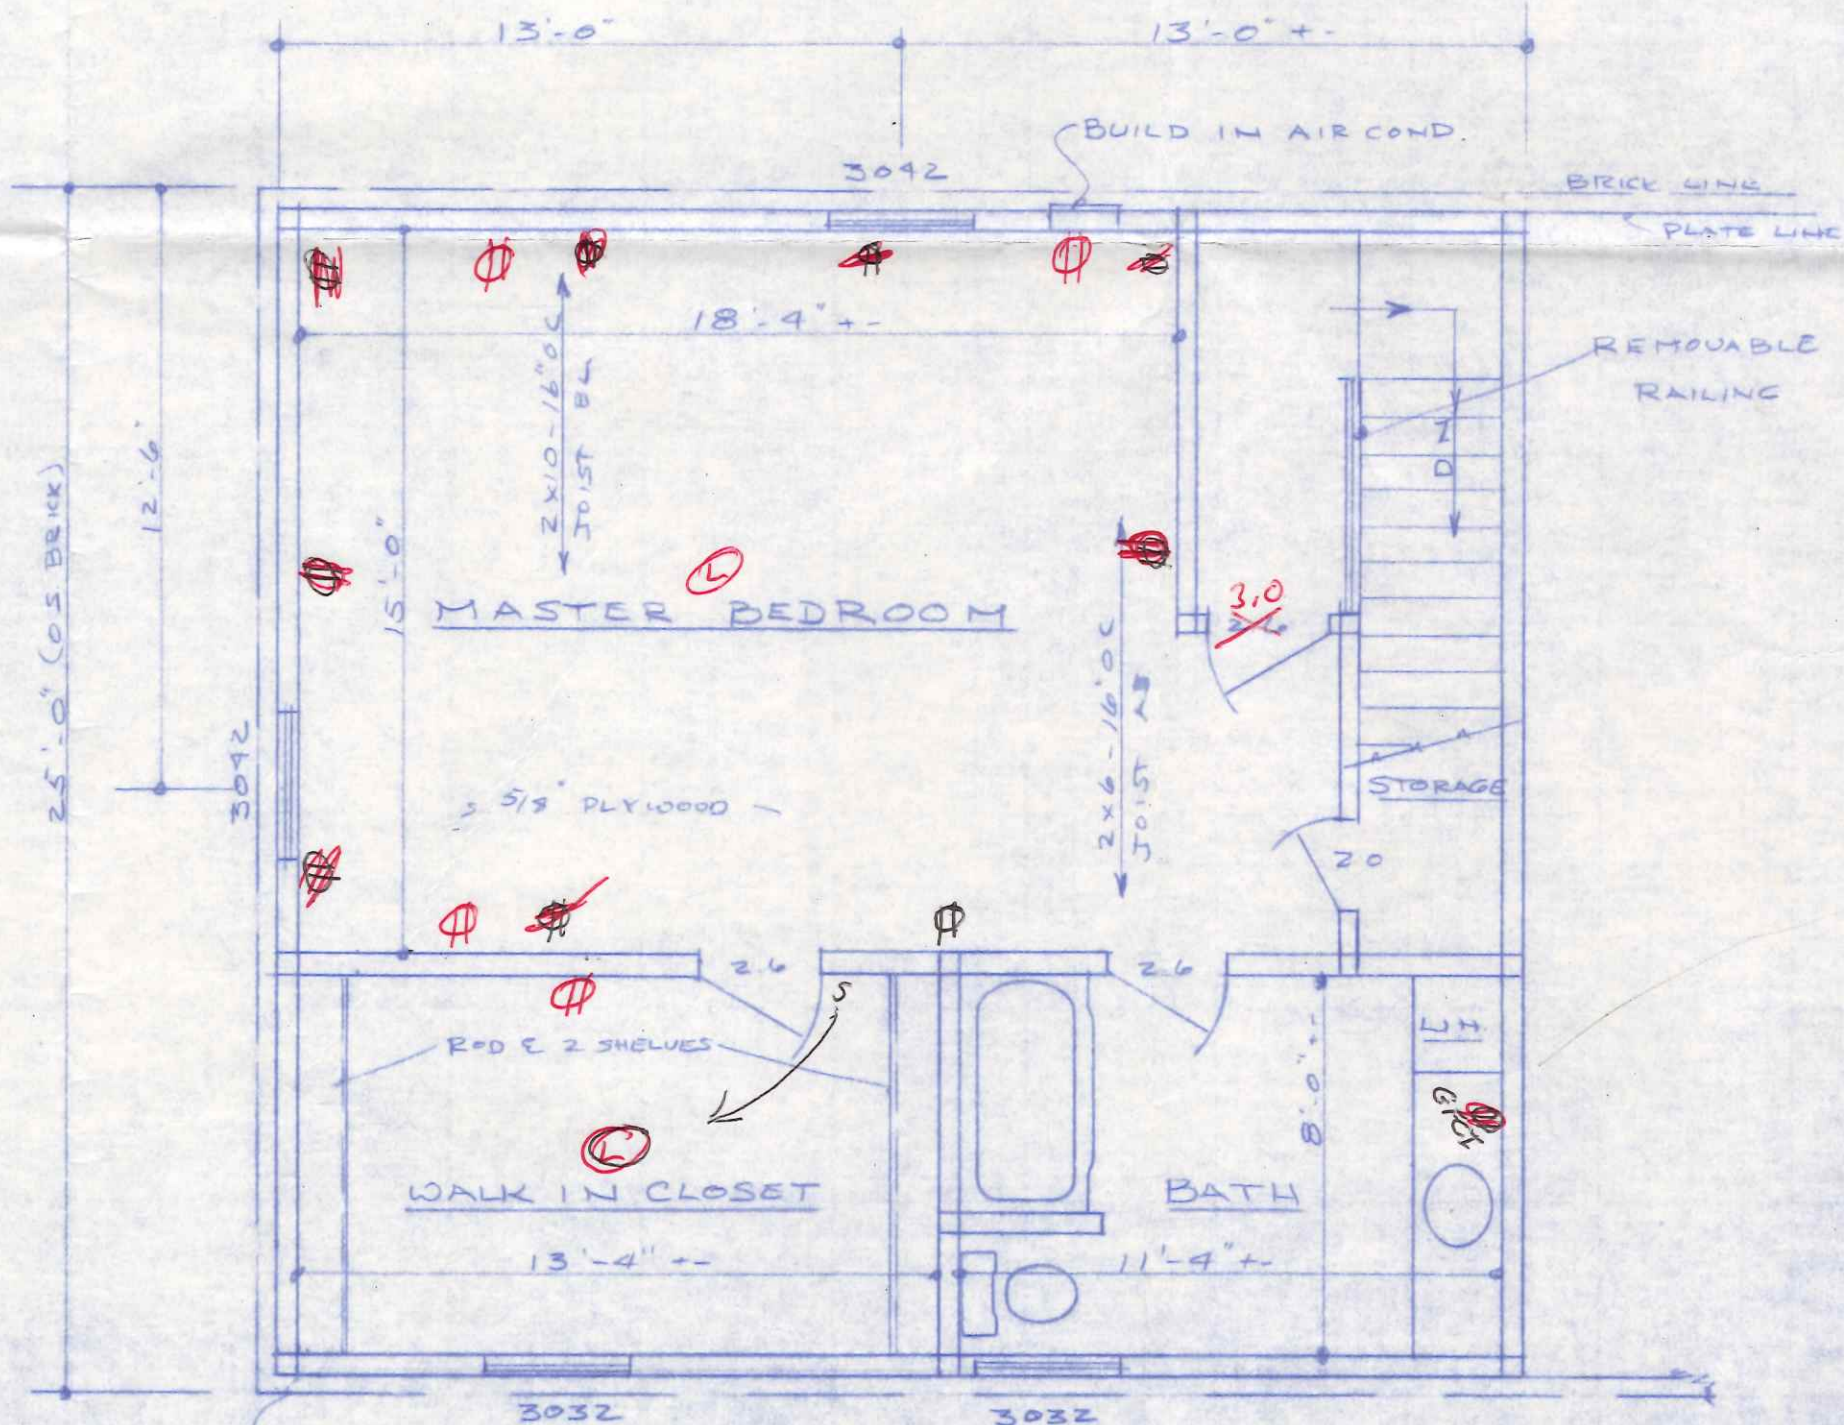

2ND FLOOR PLAN
(NEW ADDITION)

RUPP LUMBER CO.
PETTISVILLE, OHIO 45653
R. GREGORY RUPP - Designer
THESE DRAWINGS ARE THE PROPERTY OF RUPP LUMBER COMPANY. ANY REPRODUCTION OR USE IN ANY MANNER WITHOUT THE EXPRESS WRITTEN CONSENT OF THIS COMPANY.
448-7881

SCALE
1/4" = 1'-0"

5/83 JK 1/1

1140 Lagrange