






REAR ELEV

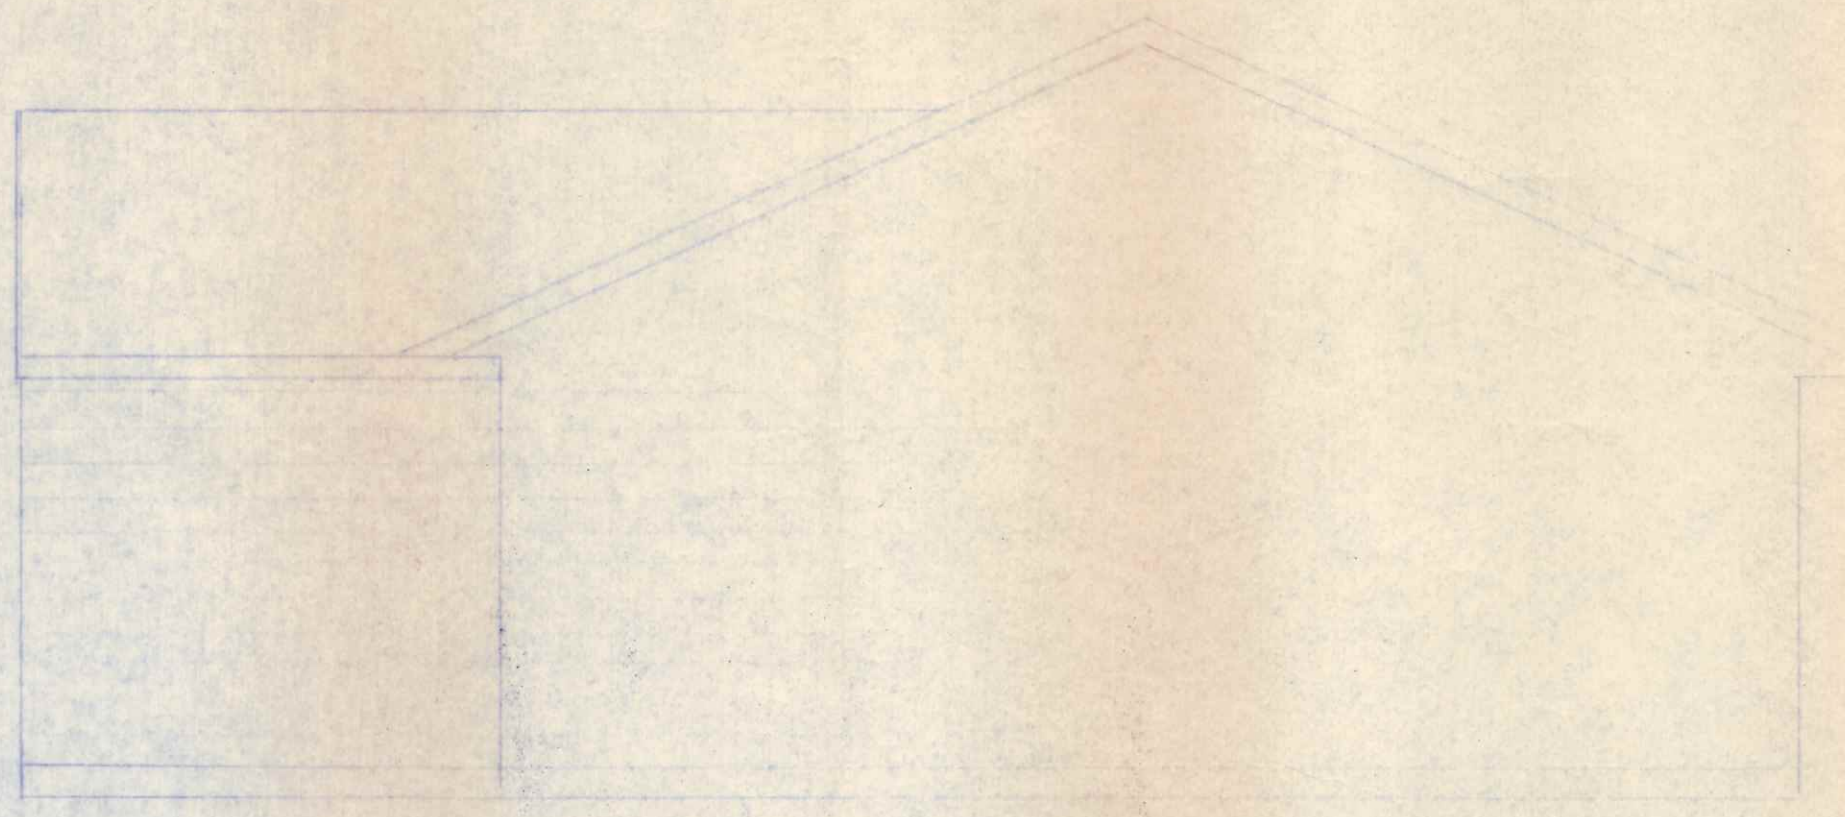

SIDE ELEV

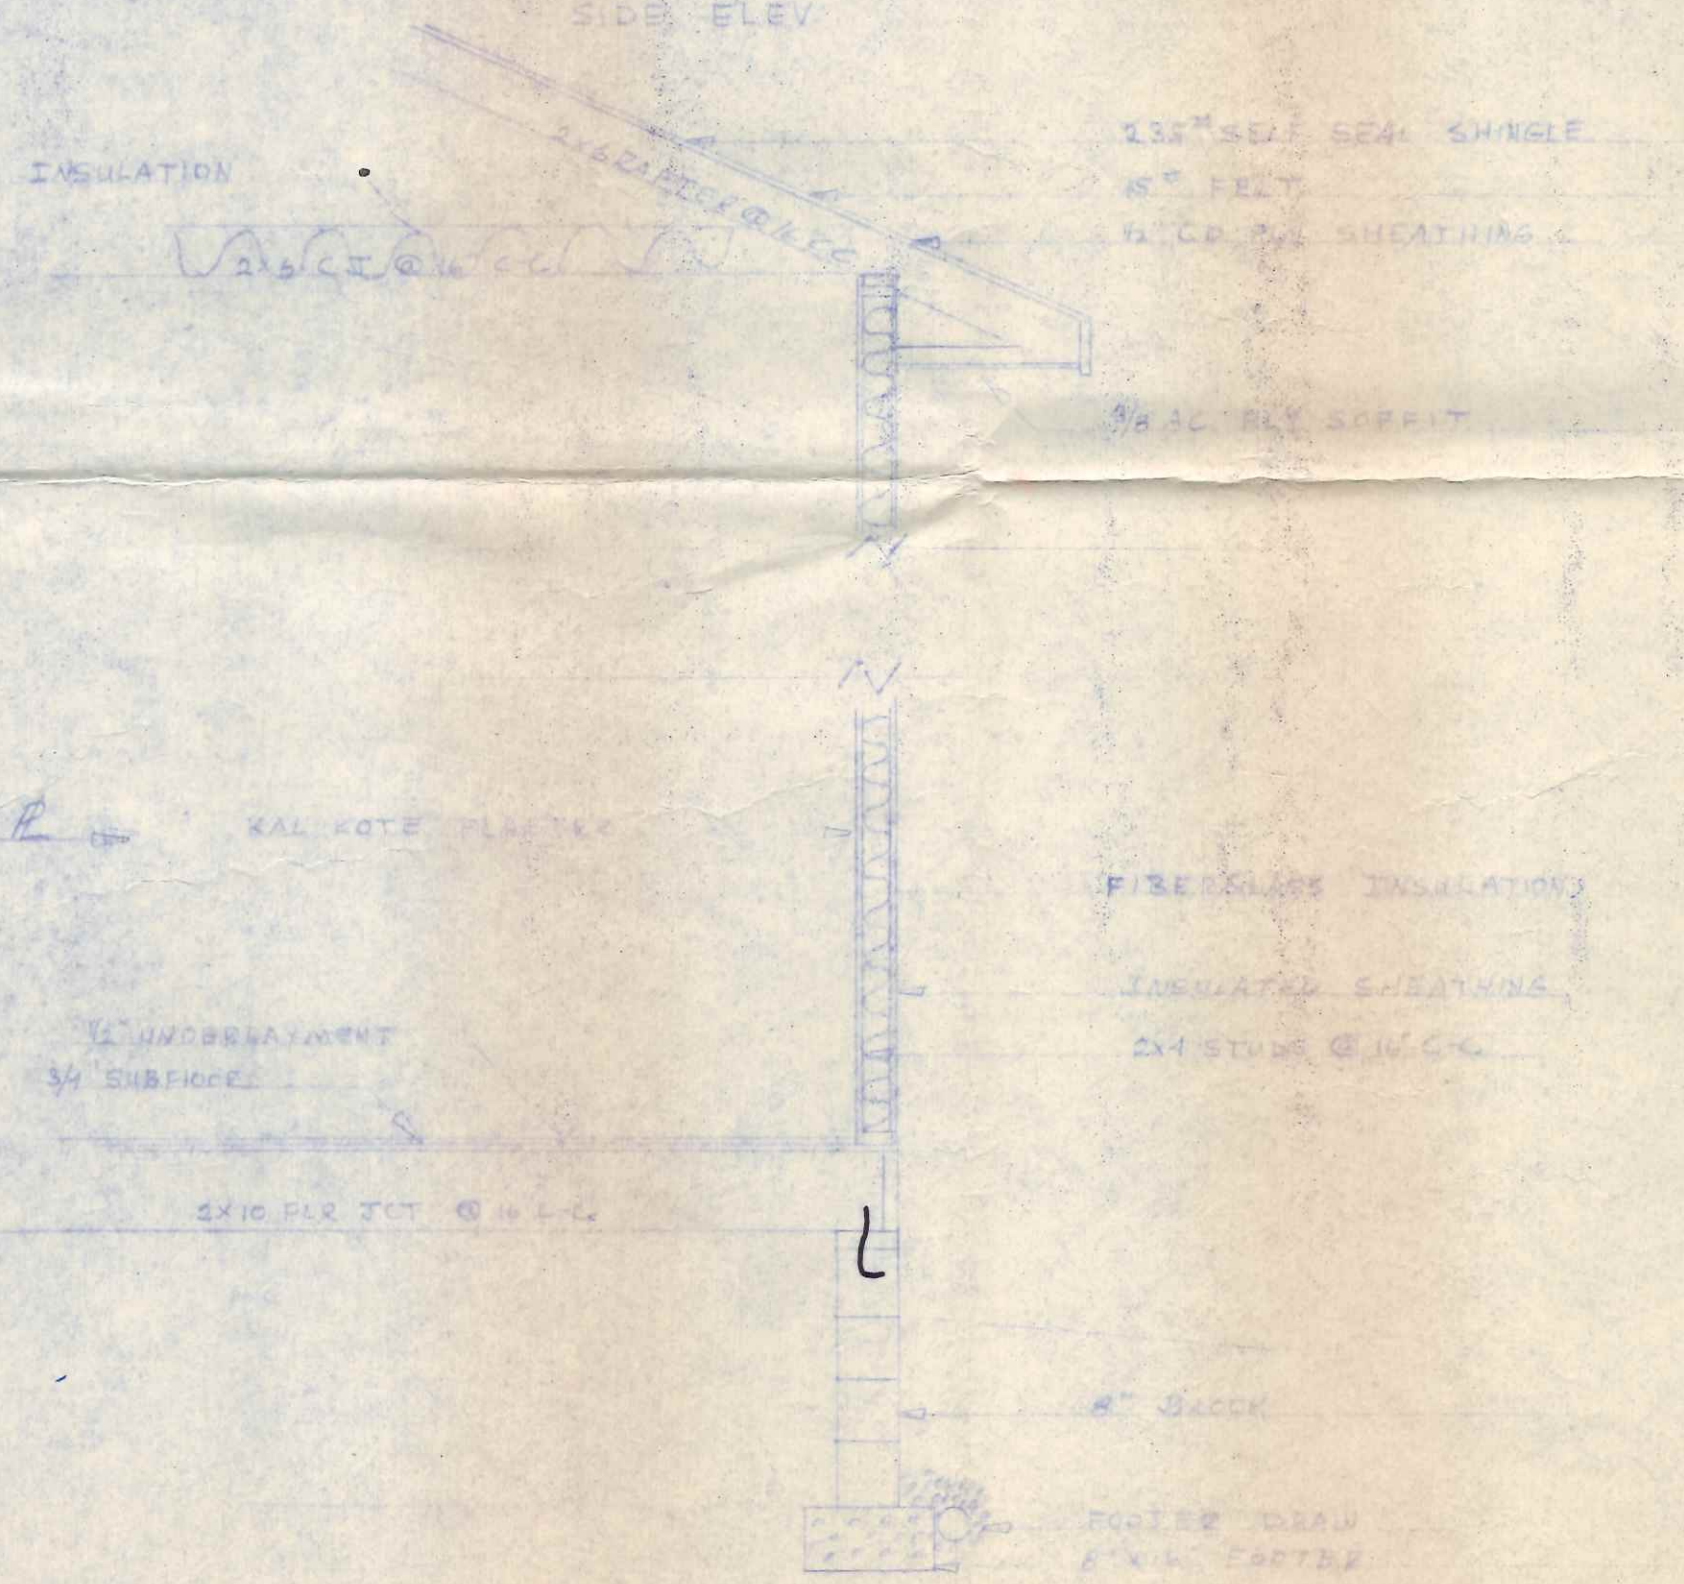


TYPICAL WALL SECTION

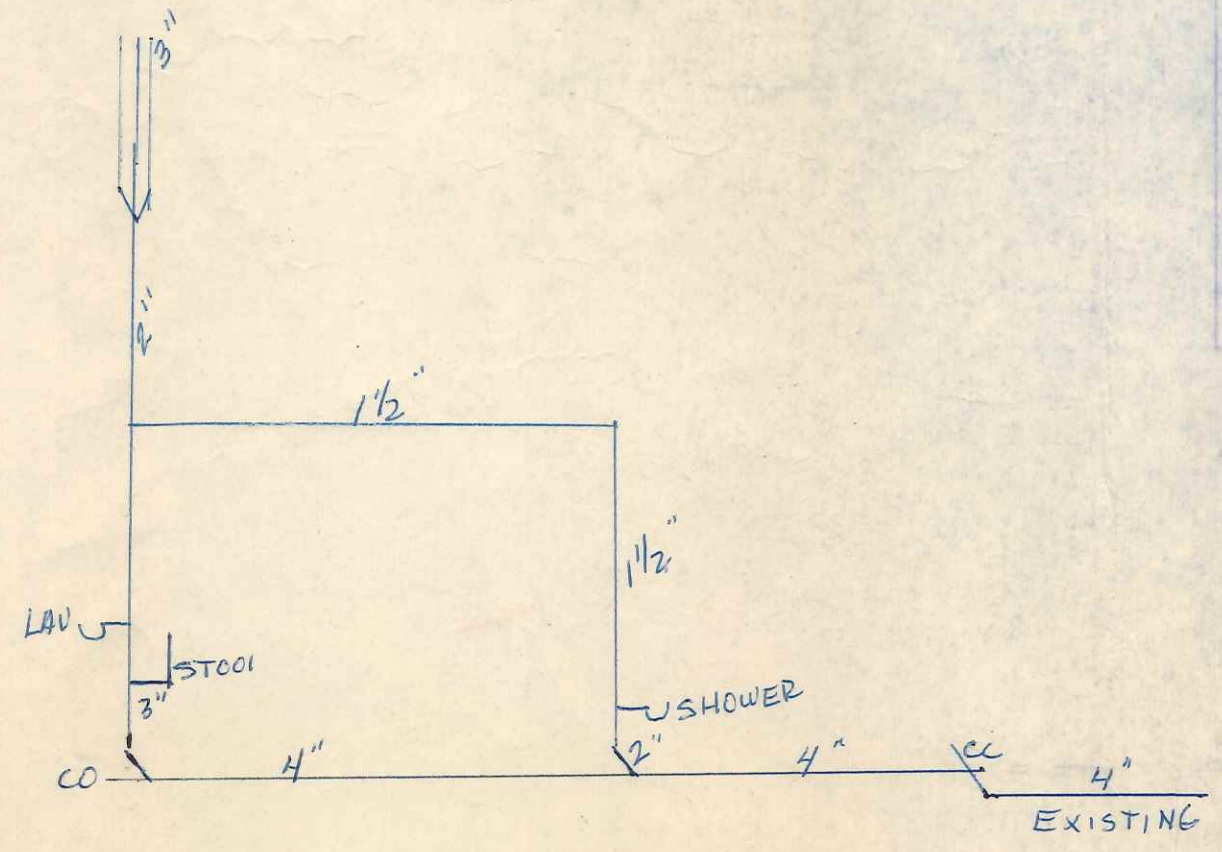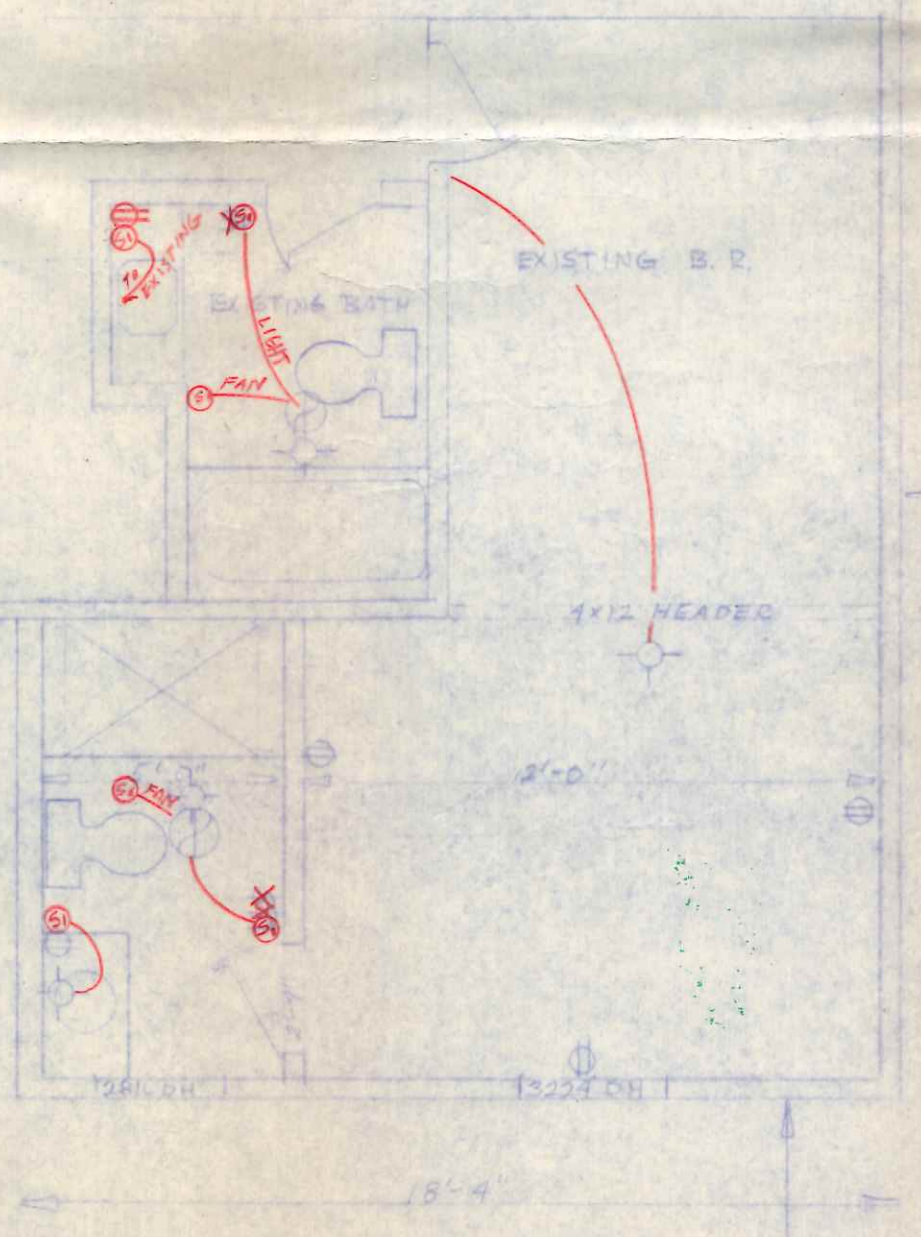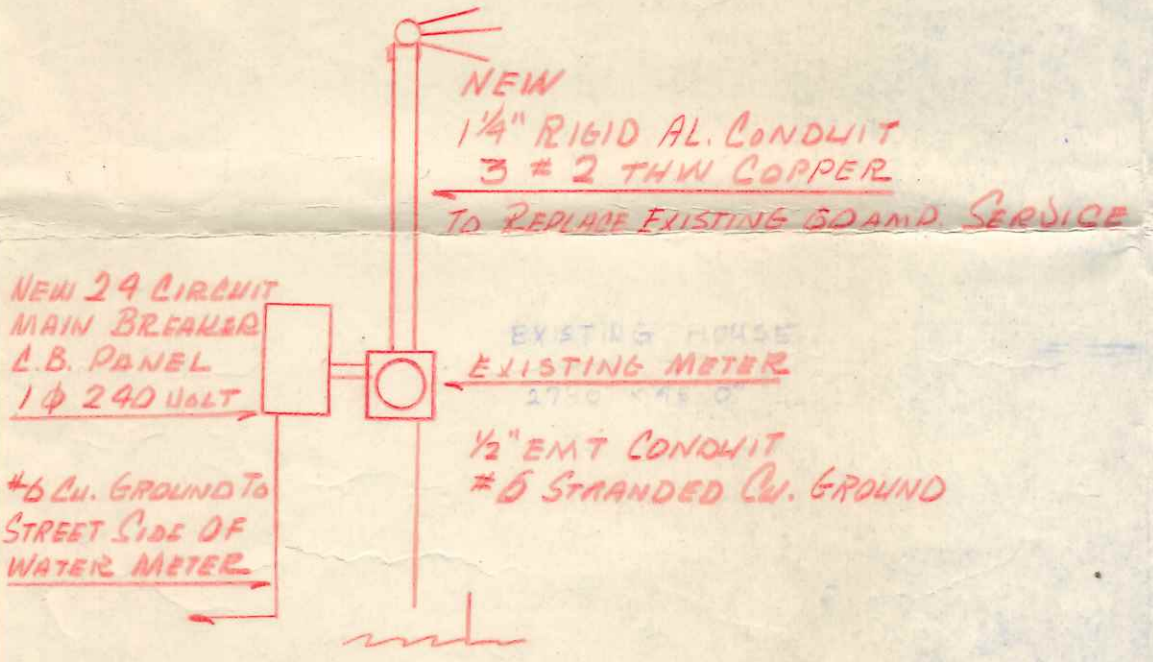

Engineering Dept.
RECEIVED
 APR. 10 1975

FRED SAUBER ROOM ADDITION		
4-3-75	WILLIAM BULLERS	SHEET NO.
	JOHN W. HANCOCK	1
1309	LAGRANGE	OF 1

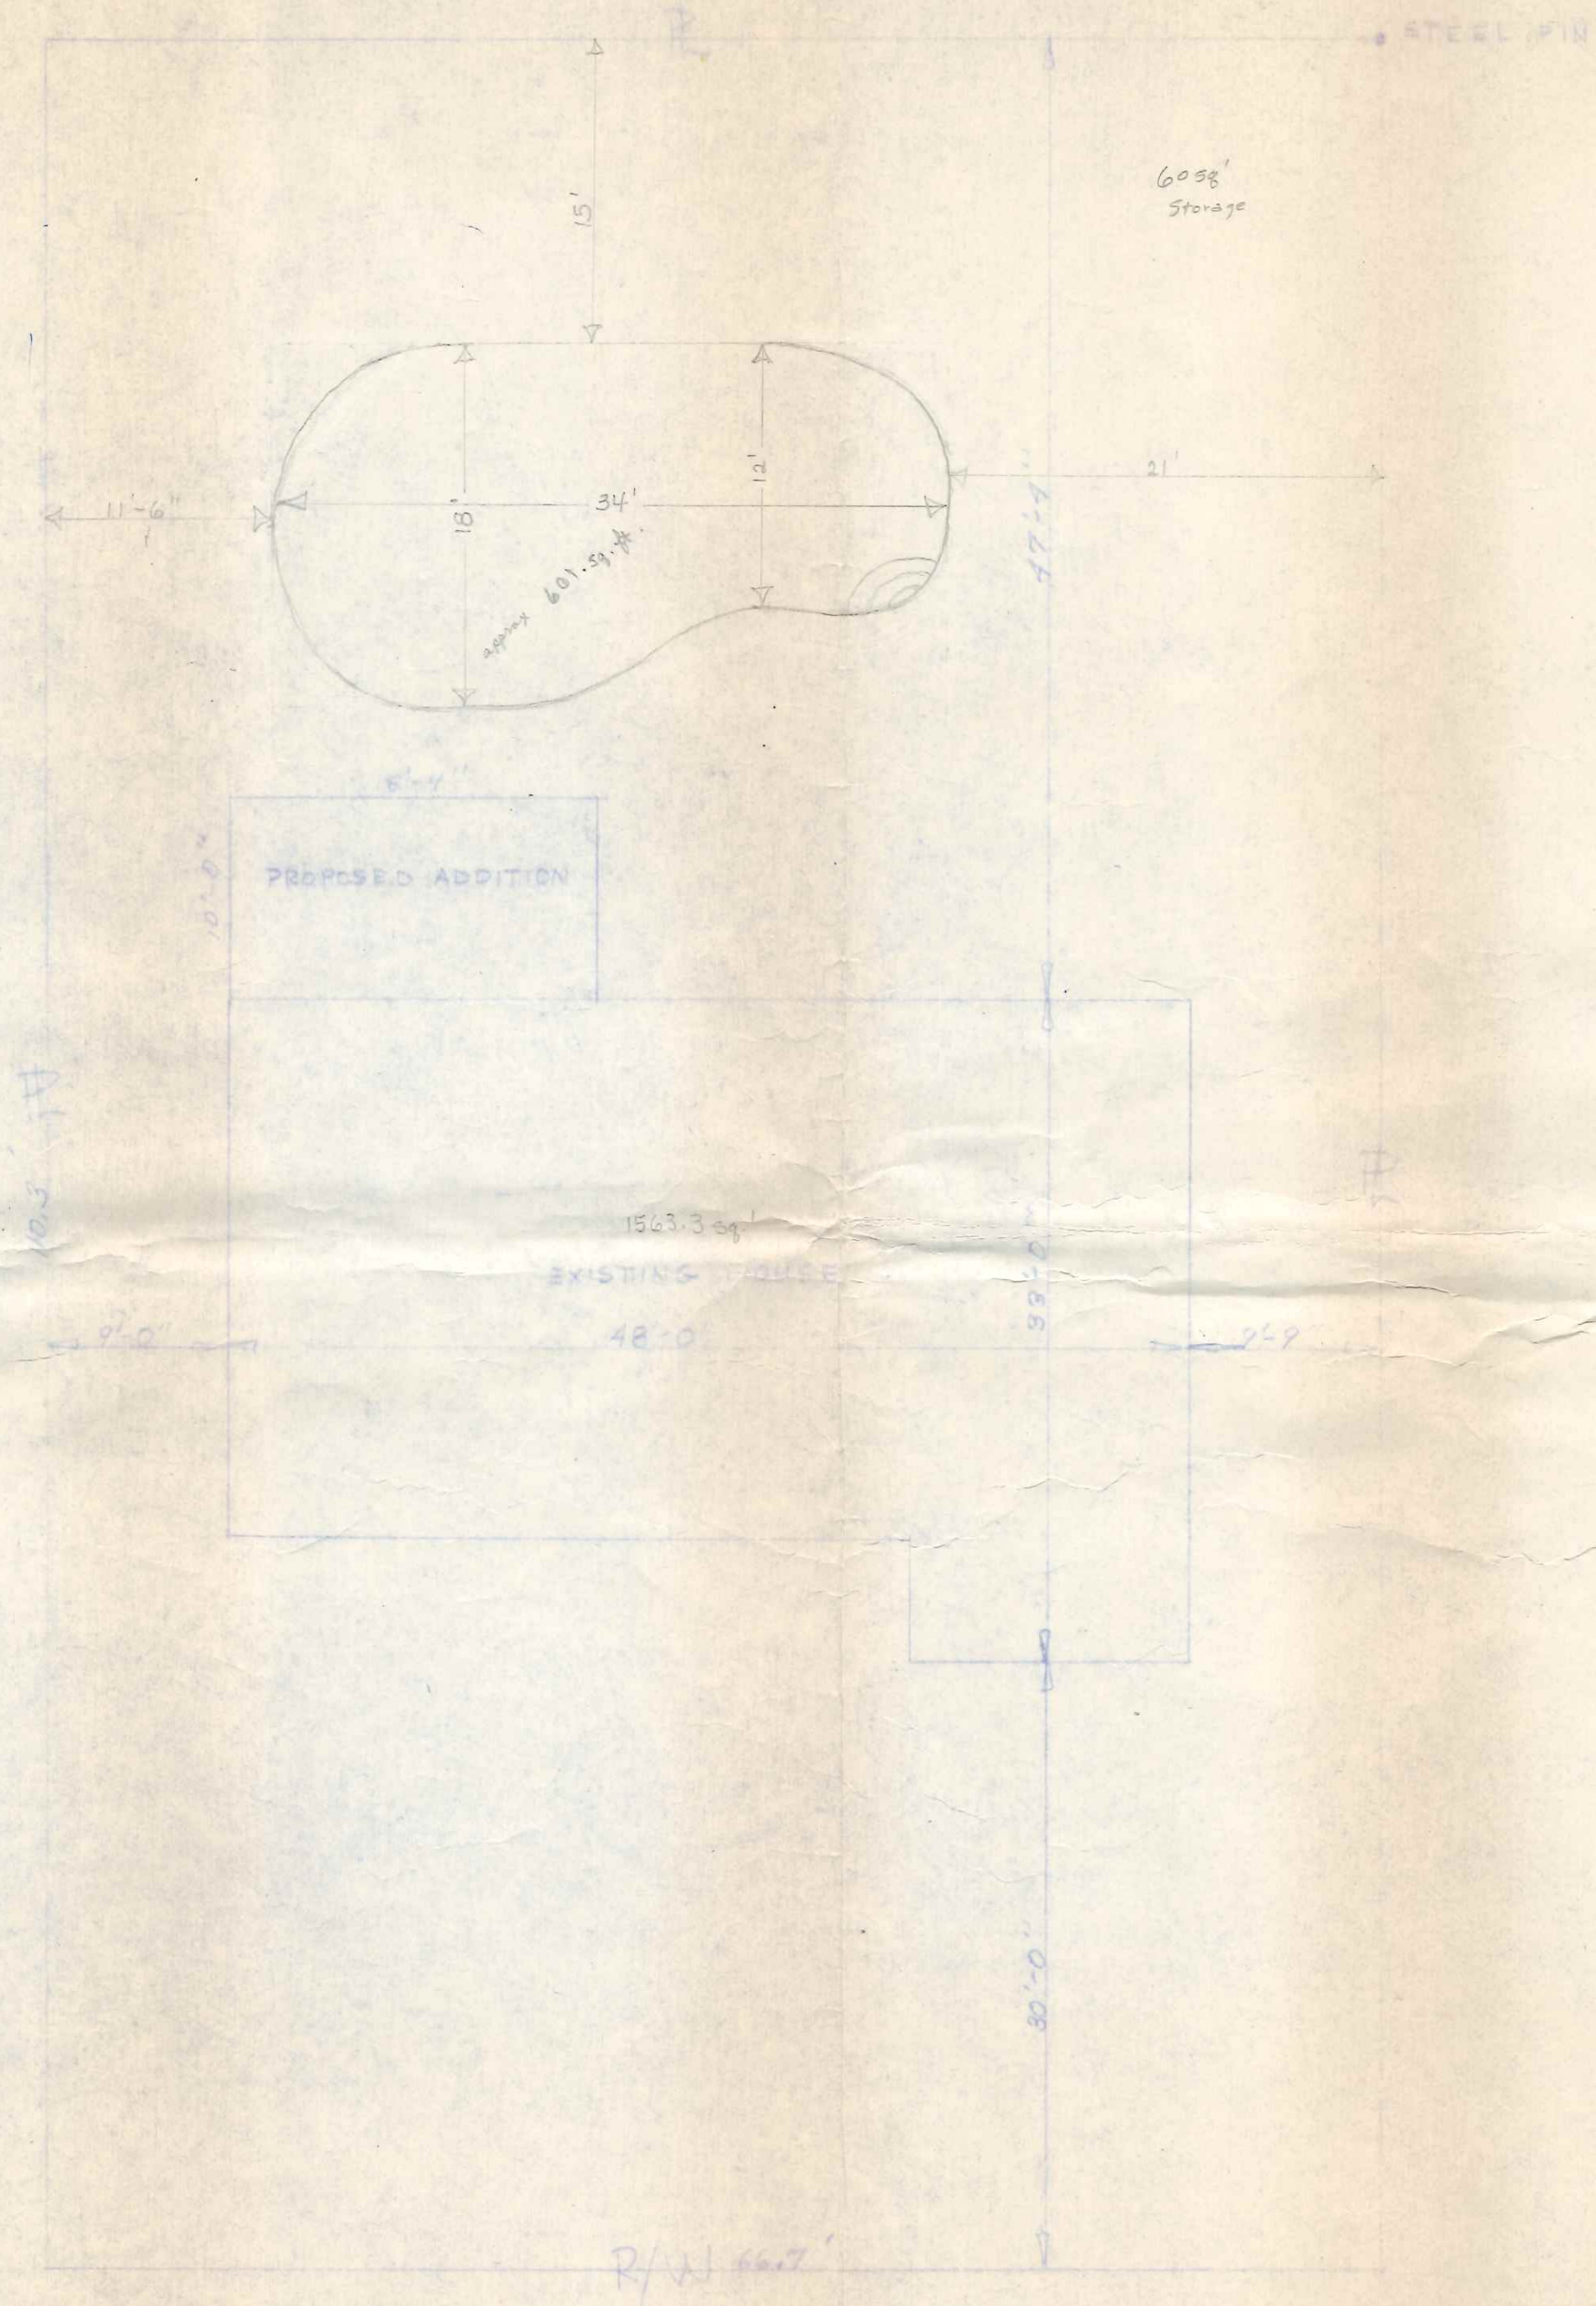

PLAT PLAN OF NO. 7
 SHOWING SECOND ADDITION
 8-11-07

Ground 17' 5 1/2" to 21' 1/2" above grade
 10x10, program a pay for 1000' x
 Company, Callahan Brothers
 Program: 1200' 100' lands at
 amount: 2.69 acres

LAGRANGE ST