




PROPOSED RENOVATIONS FOR MR & MRS BOKERMAN			
SCALE: 1" = 20'-0"	APPROVED BY:	DRAWN BY: S.C.	
DATE: 6-12-86	Blakview Dr.	REVISED:	
MEL LANZER CO, GEN. CONTR.		DRAWING NUMBER	
Plot Plan		A-1	

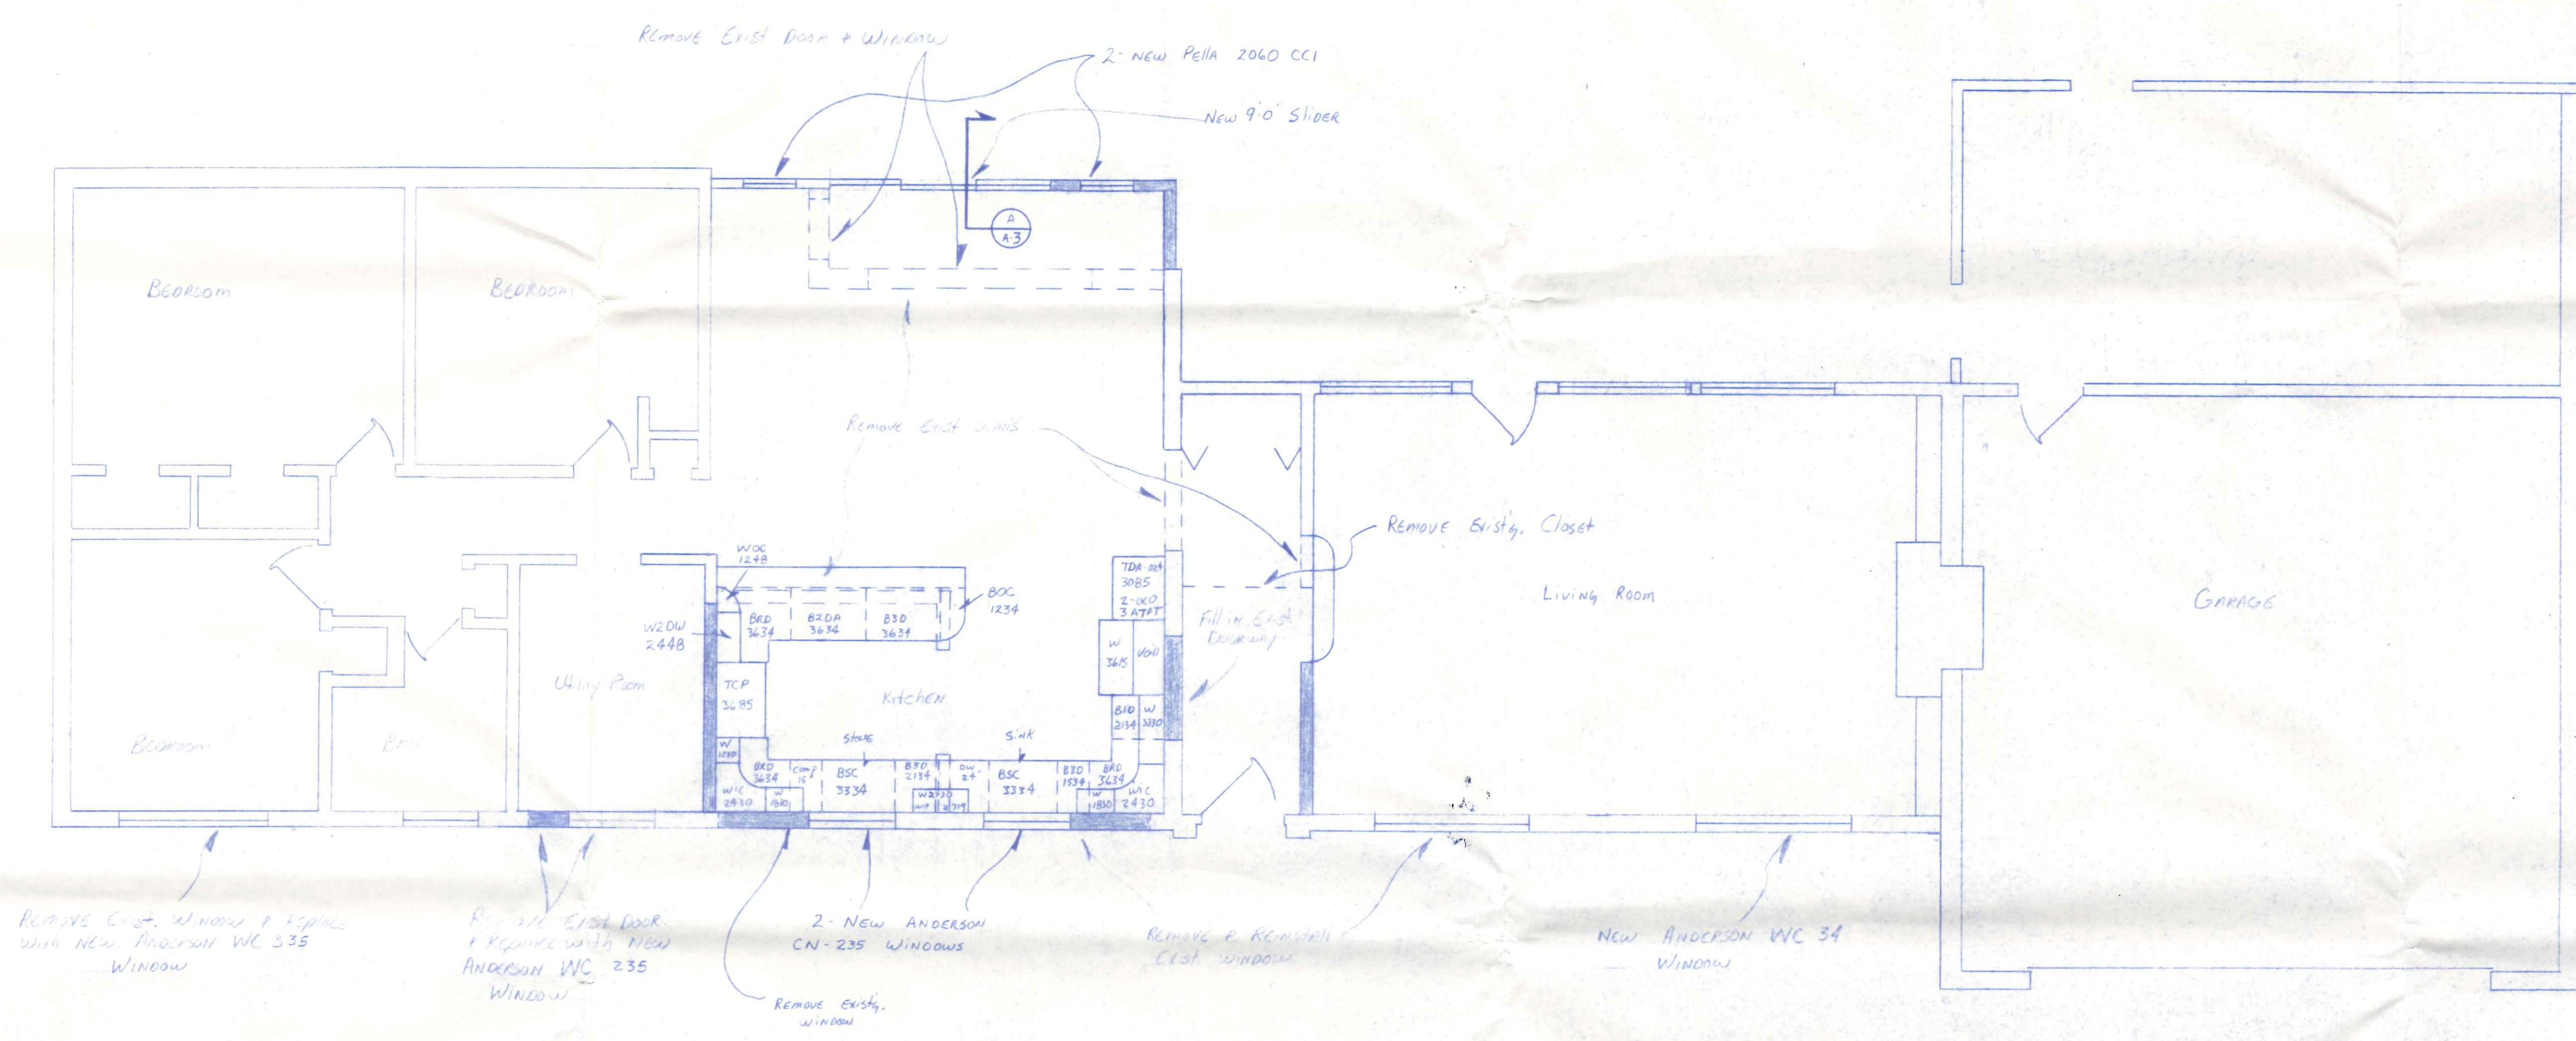

Proposed Addition for Mr. Bokeman		
SCALE: 1/4" = 1'-0"	APPROVED BY:	DRAWN BY: S.C.
DATE: 10/1/85		REVISED:
McL LANZER CO. Gen. Contr.		DRAWING NUMBER:
Floor Plan		A-2

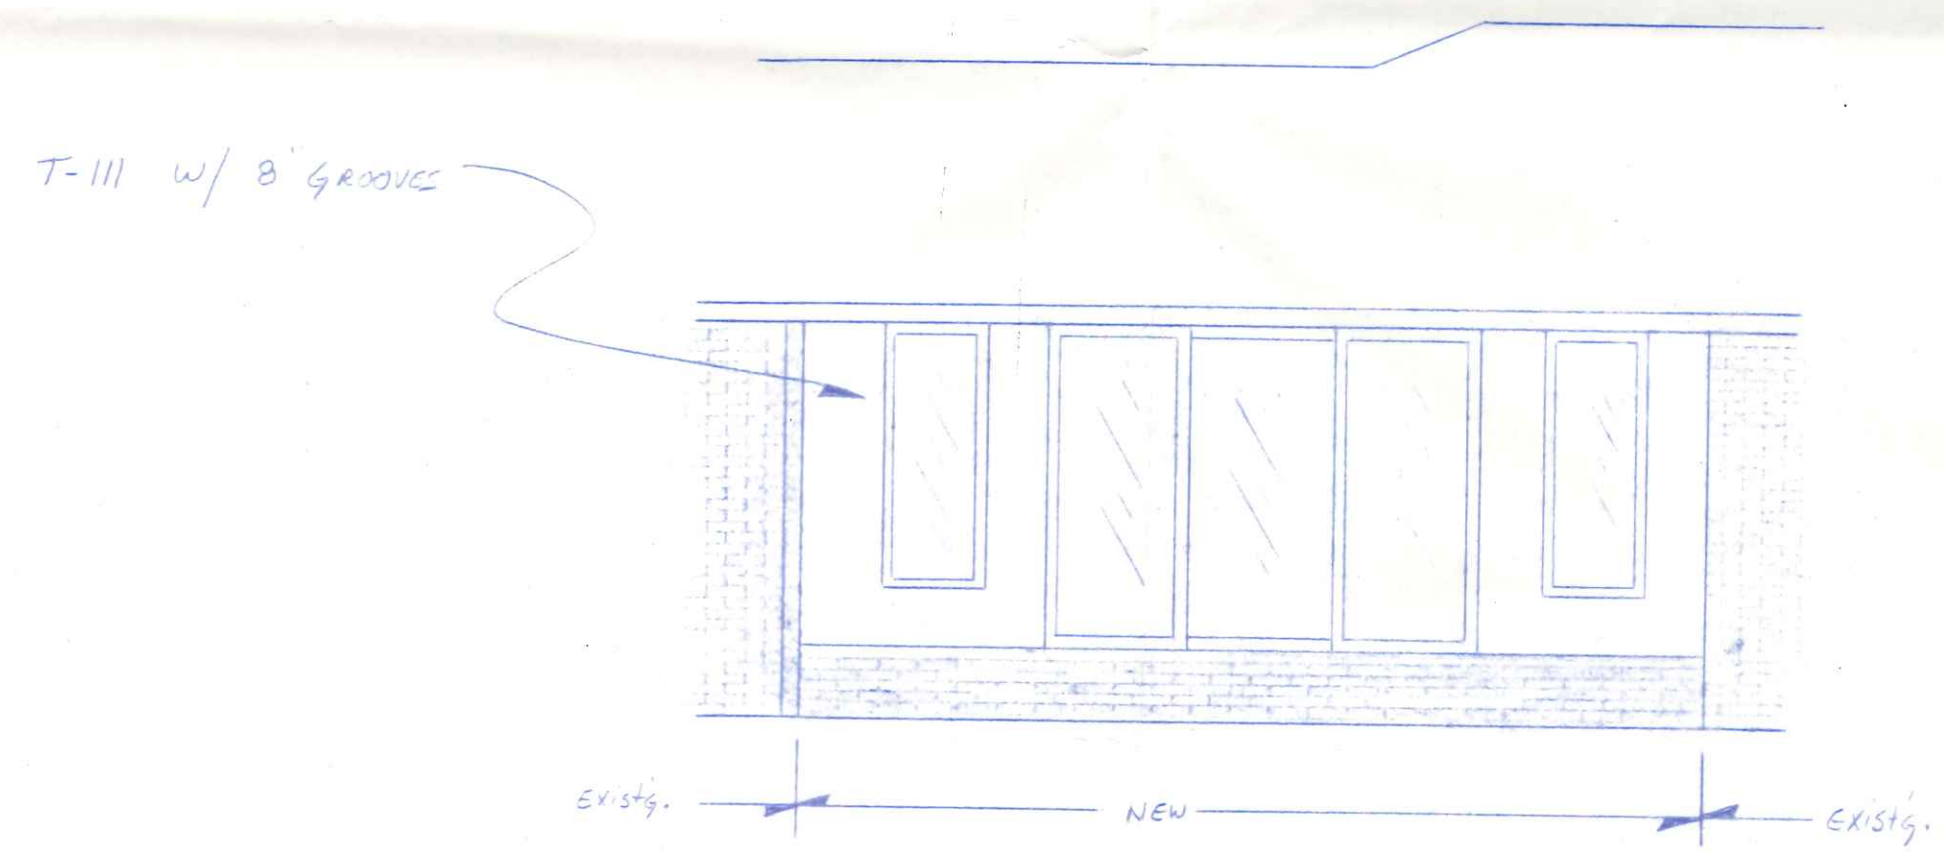

PARTIAL South ELEVATION  
SCALE 1/4" = 1'-0"

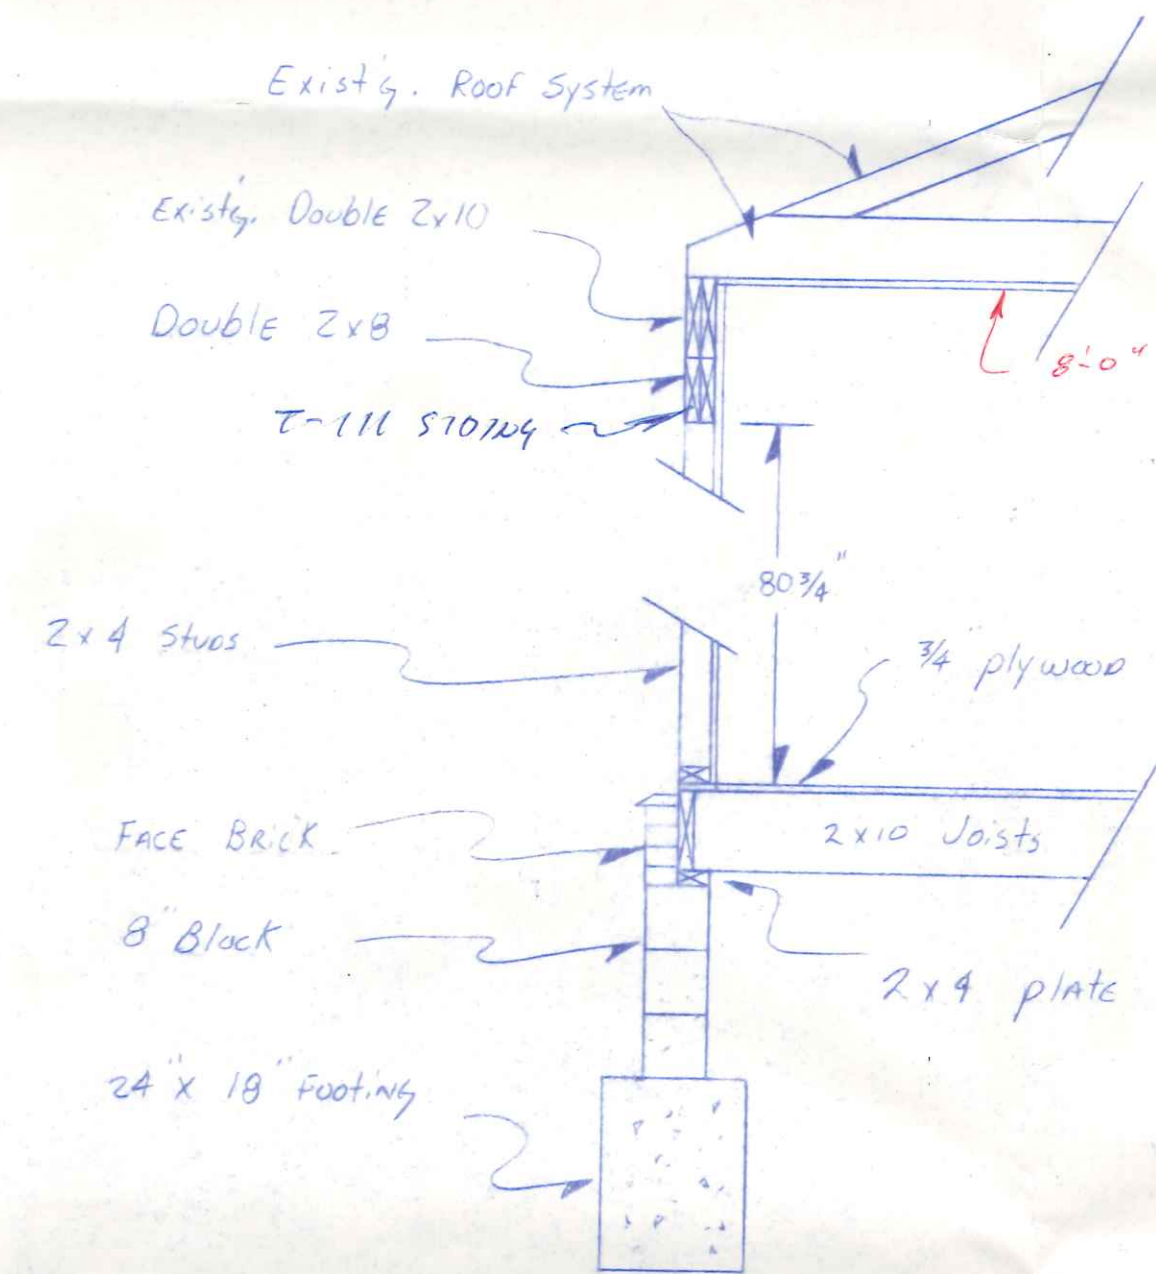

SECTION A  
A-3  
SCALE 1/2" = 1'-0"



NORTH ELEVATION  
SCALE 1/4" = 1'-0"

PROPOSED RENOVATIONS FOR MR. & MRS. BOGEMAN		
SCALE: VARIES	APPROVED BY:	DRAWN BY: SC.
DATE: 6-13-86		REVISED:
MEL LANZER CO., GEN. CONTR.		
ELEVATIONS & SECTIONS		DRAWING NUMBER A-3