


STAIR WELL DETAIL
SCALE 1/2" = 1'-0"

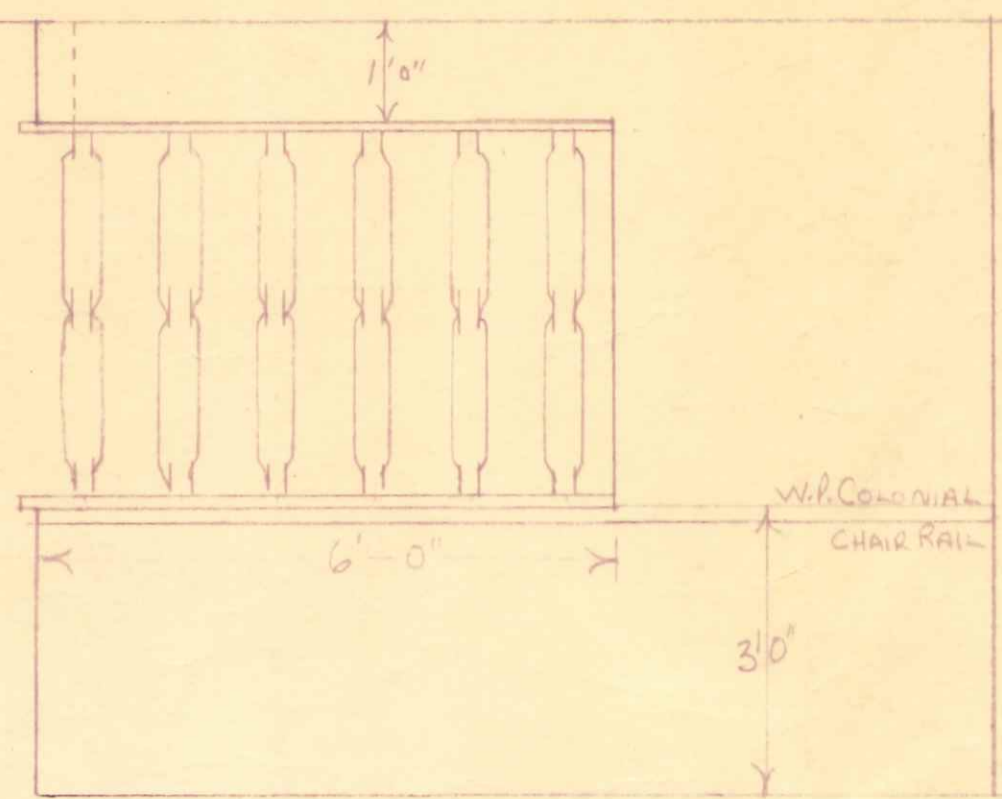


TURNED STOCK
SPINDLES
1 1/2" DIA. CWP O.G. EDGE
WP CHAIR RAIL CONDONIAL


Ken-Ray, Inc.
BUILDERS
T O L E D O

271167


NOTE:
WDS PIMCO 610 REG
WOOD REST INSURTS
FRONT ONLY - WHITE
ALUM CAMB ALL WDS

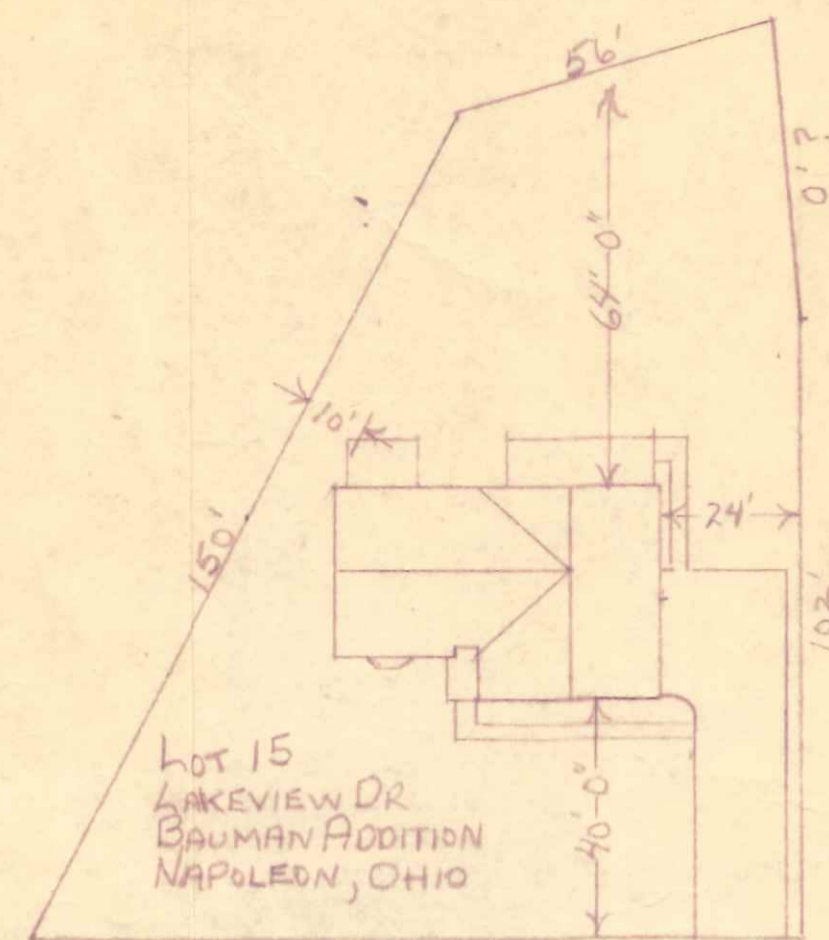


Plot Plan
SCALE APPROX 1" = 32'-0"

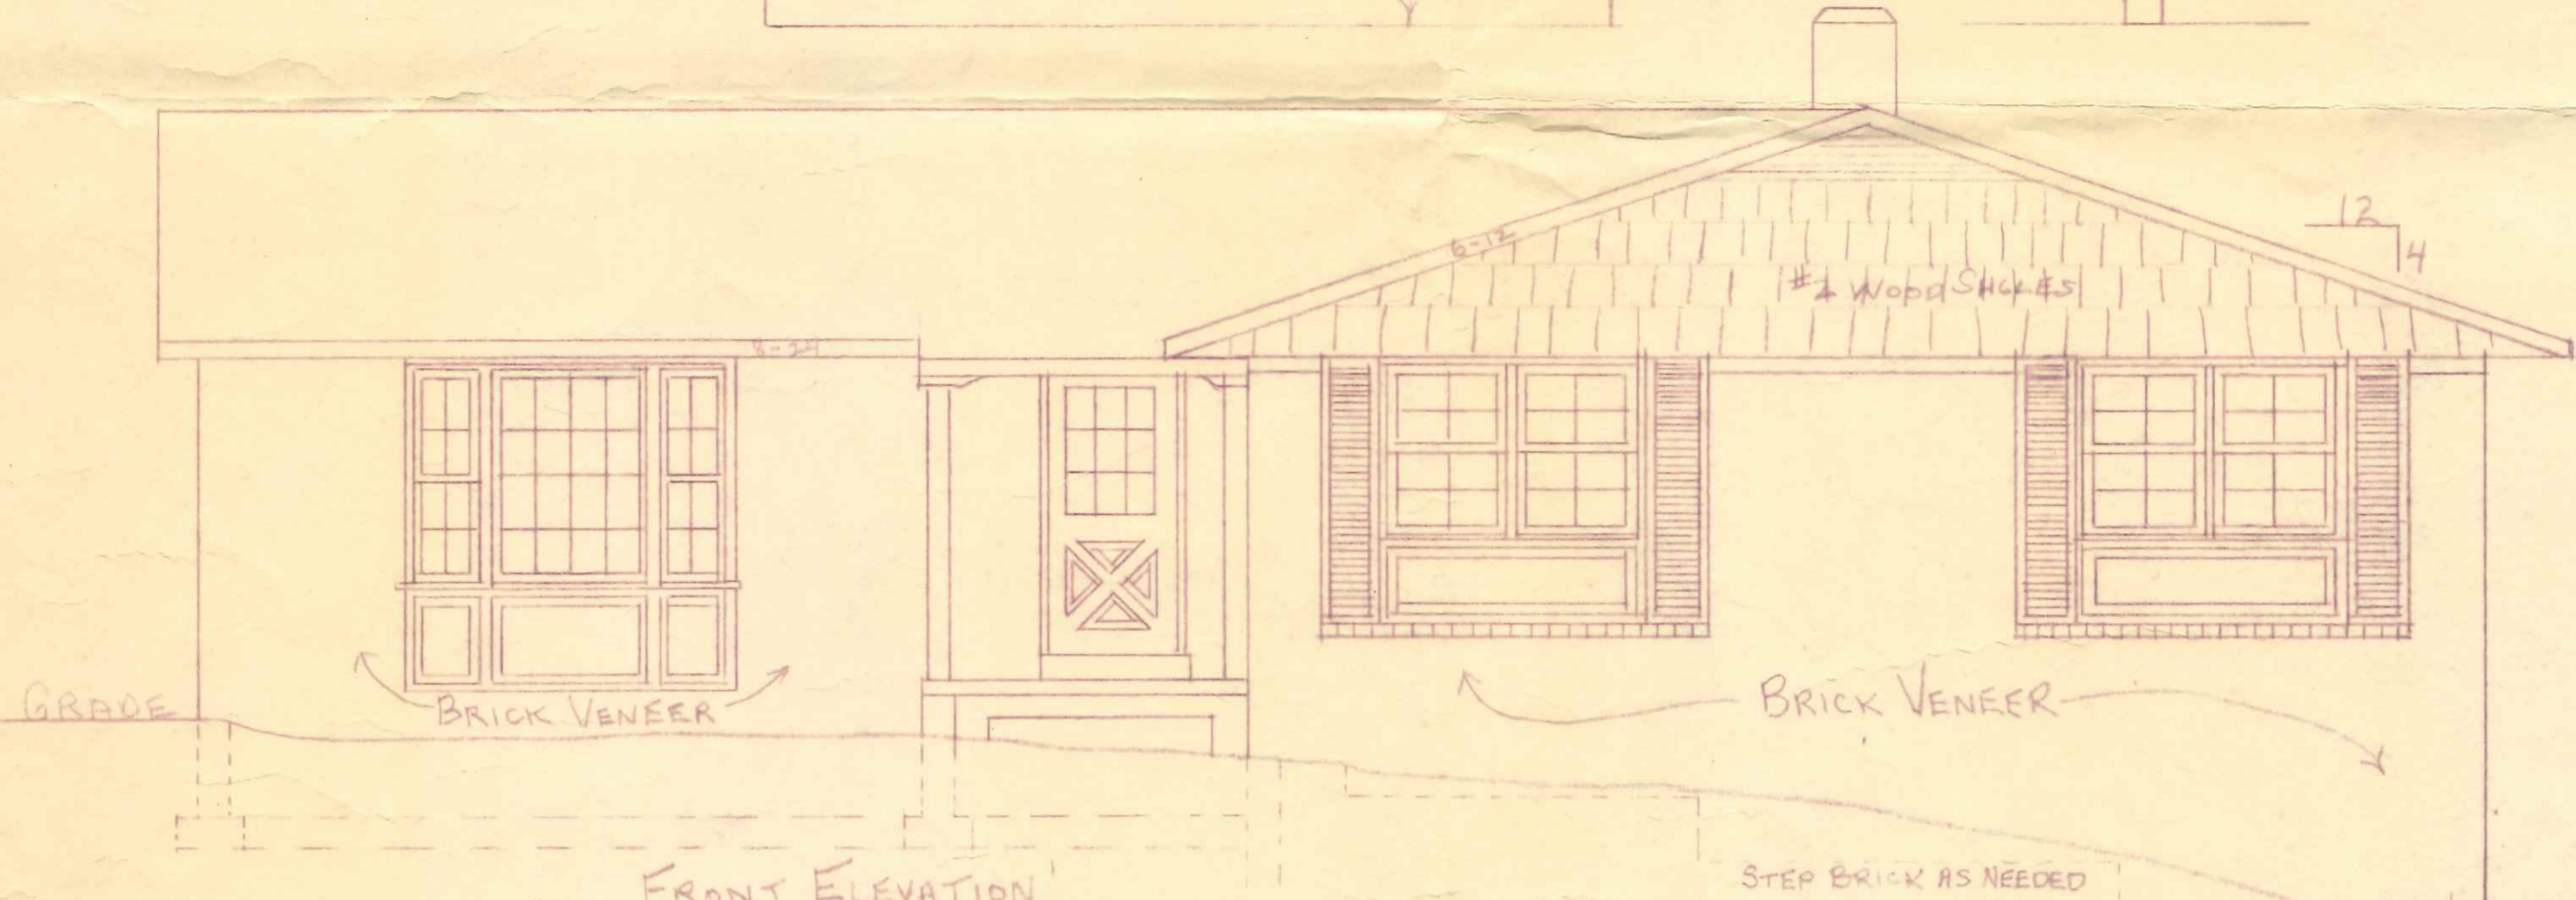


FRONT ELEVATION
SCALE 1/4" = 1'-0"

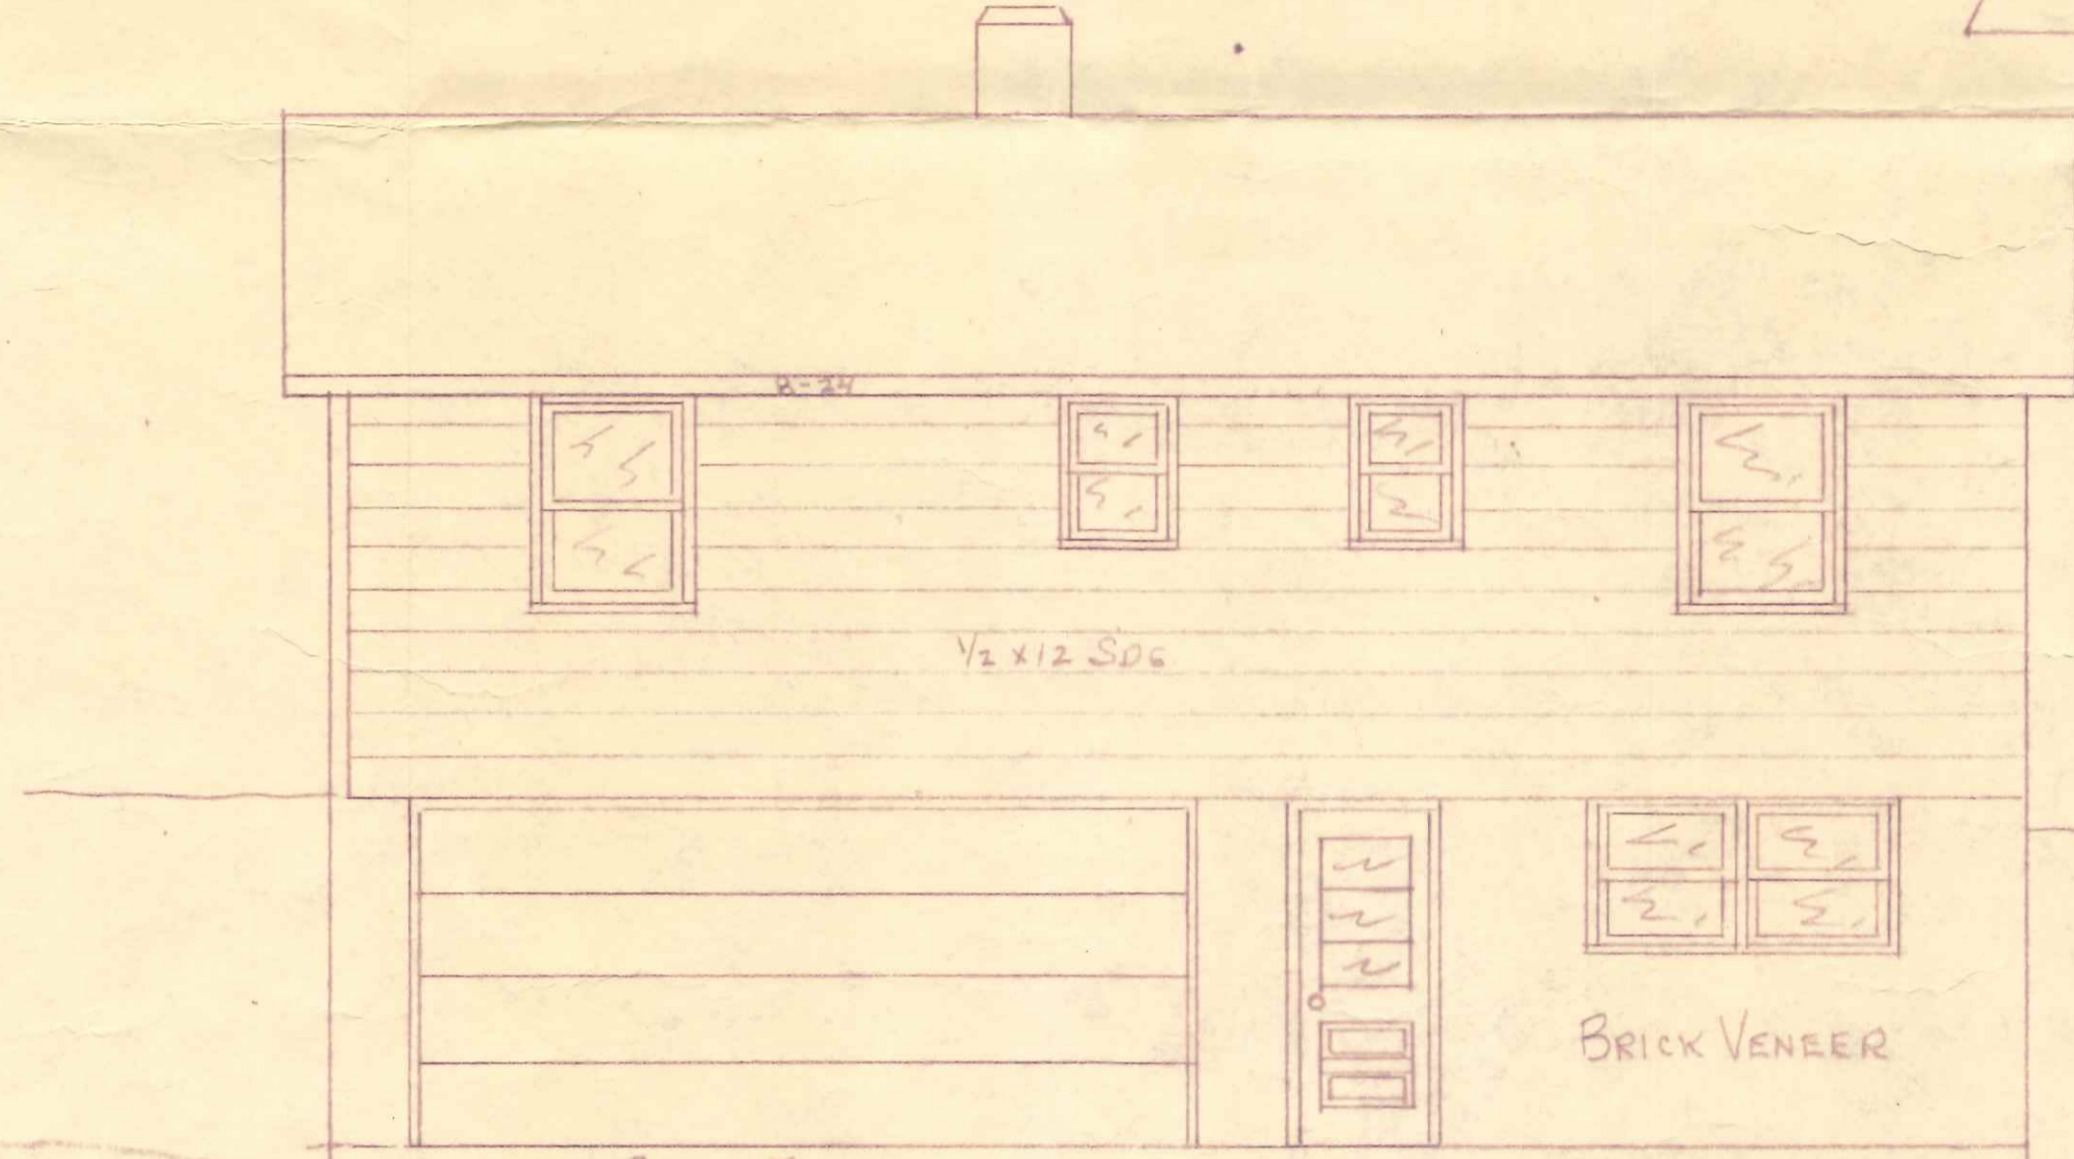


RIGHT ELEVATION
SCALE 1/4" = 1'-0"

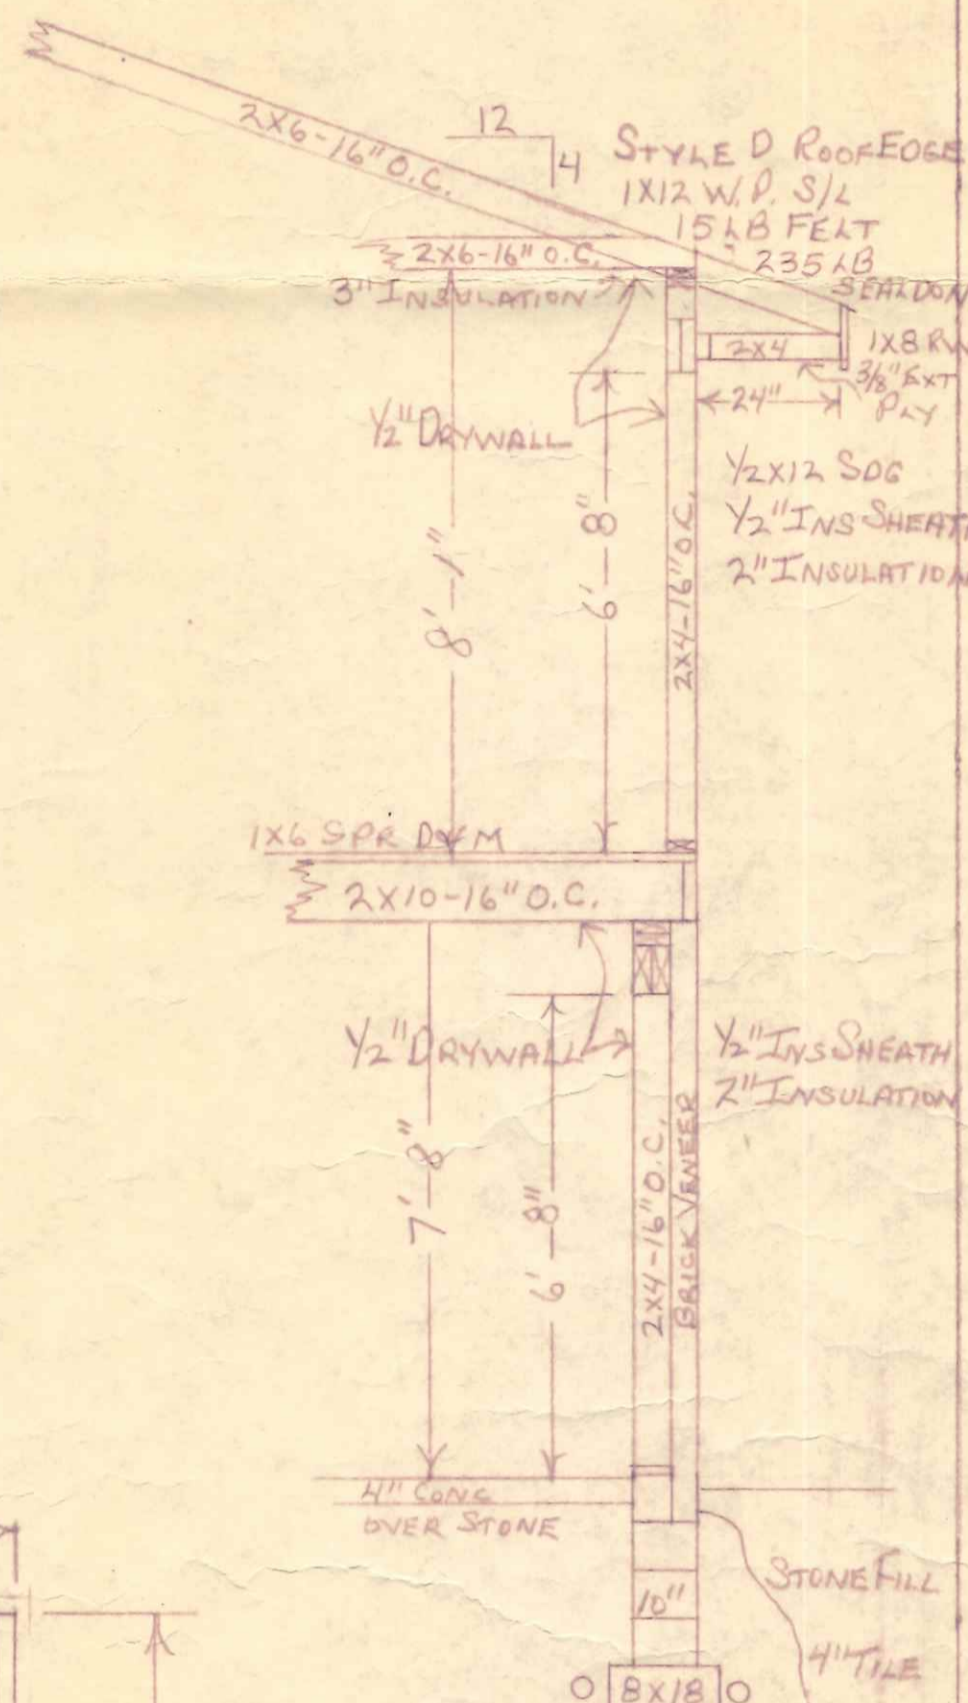

SECTION "A"
SCALE 3/8" = 1'-0"

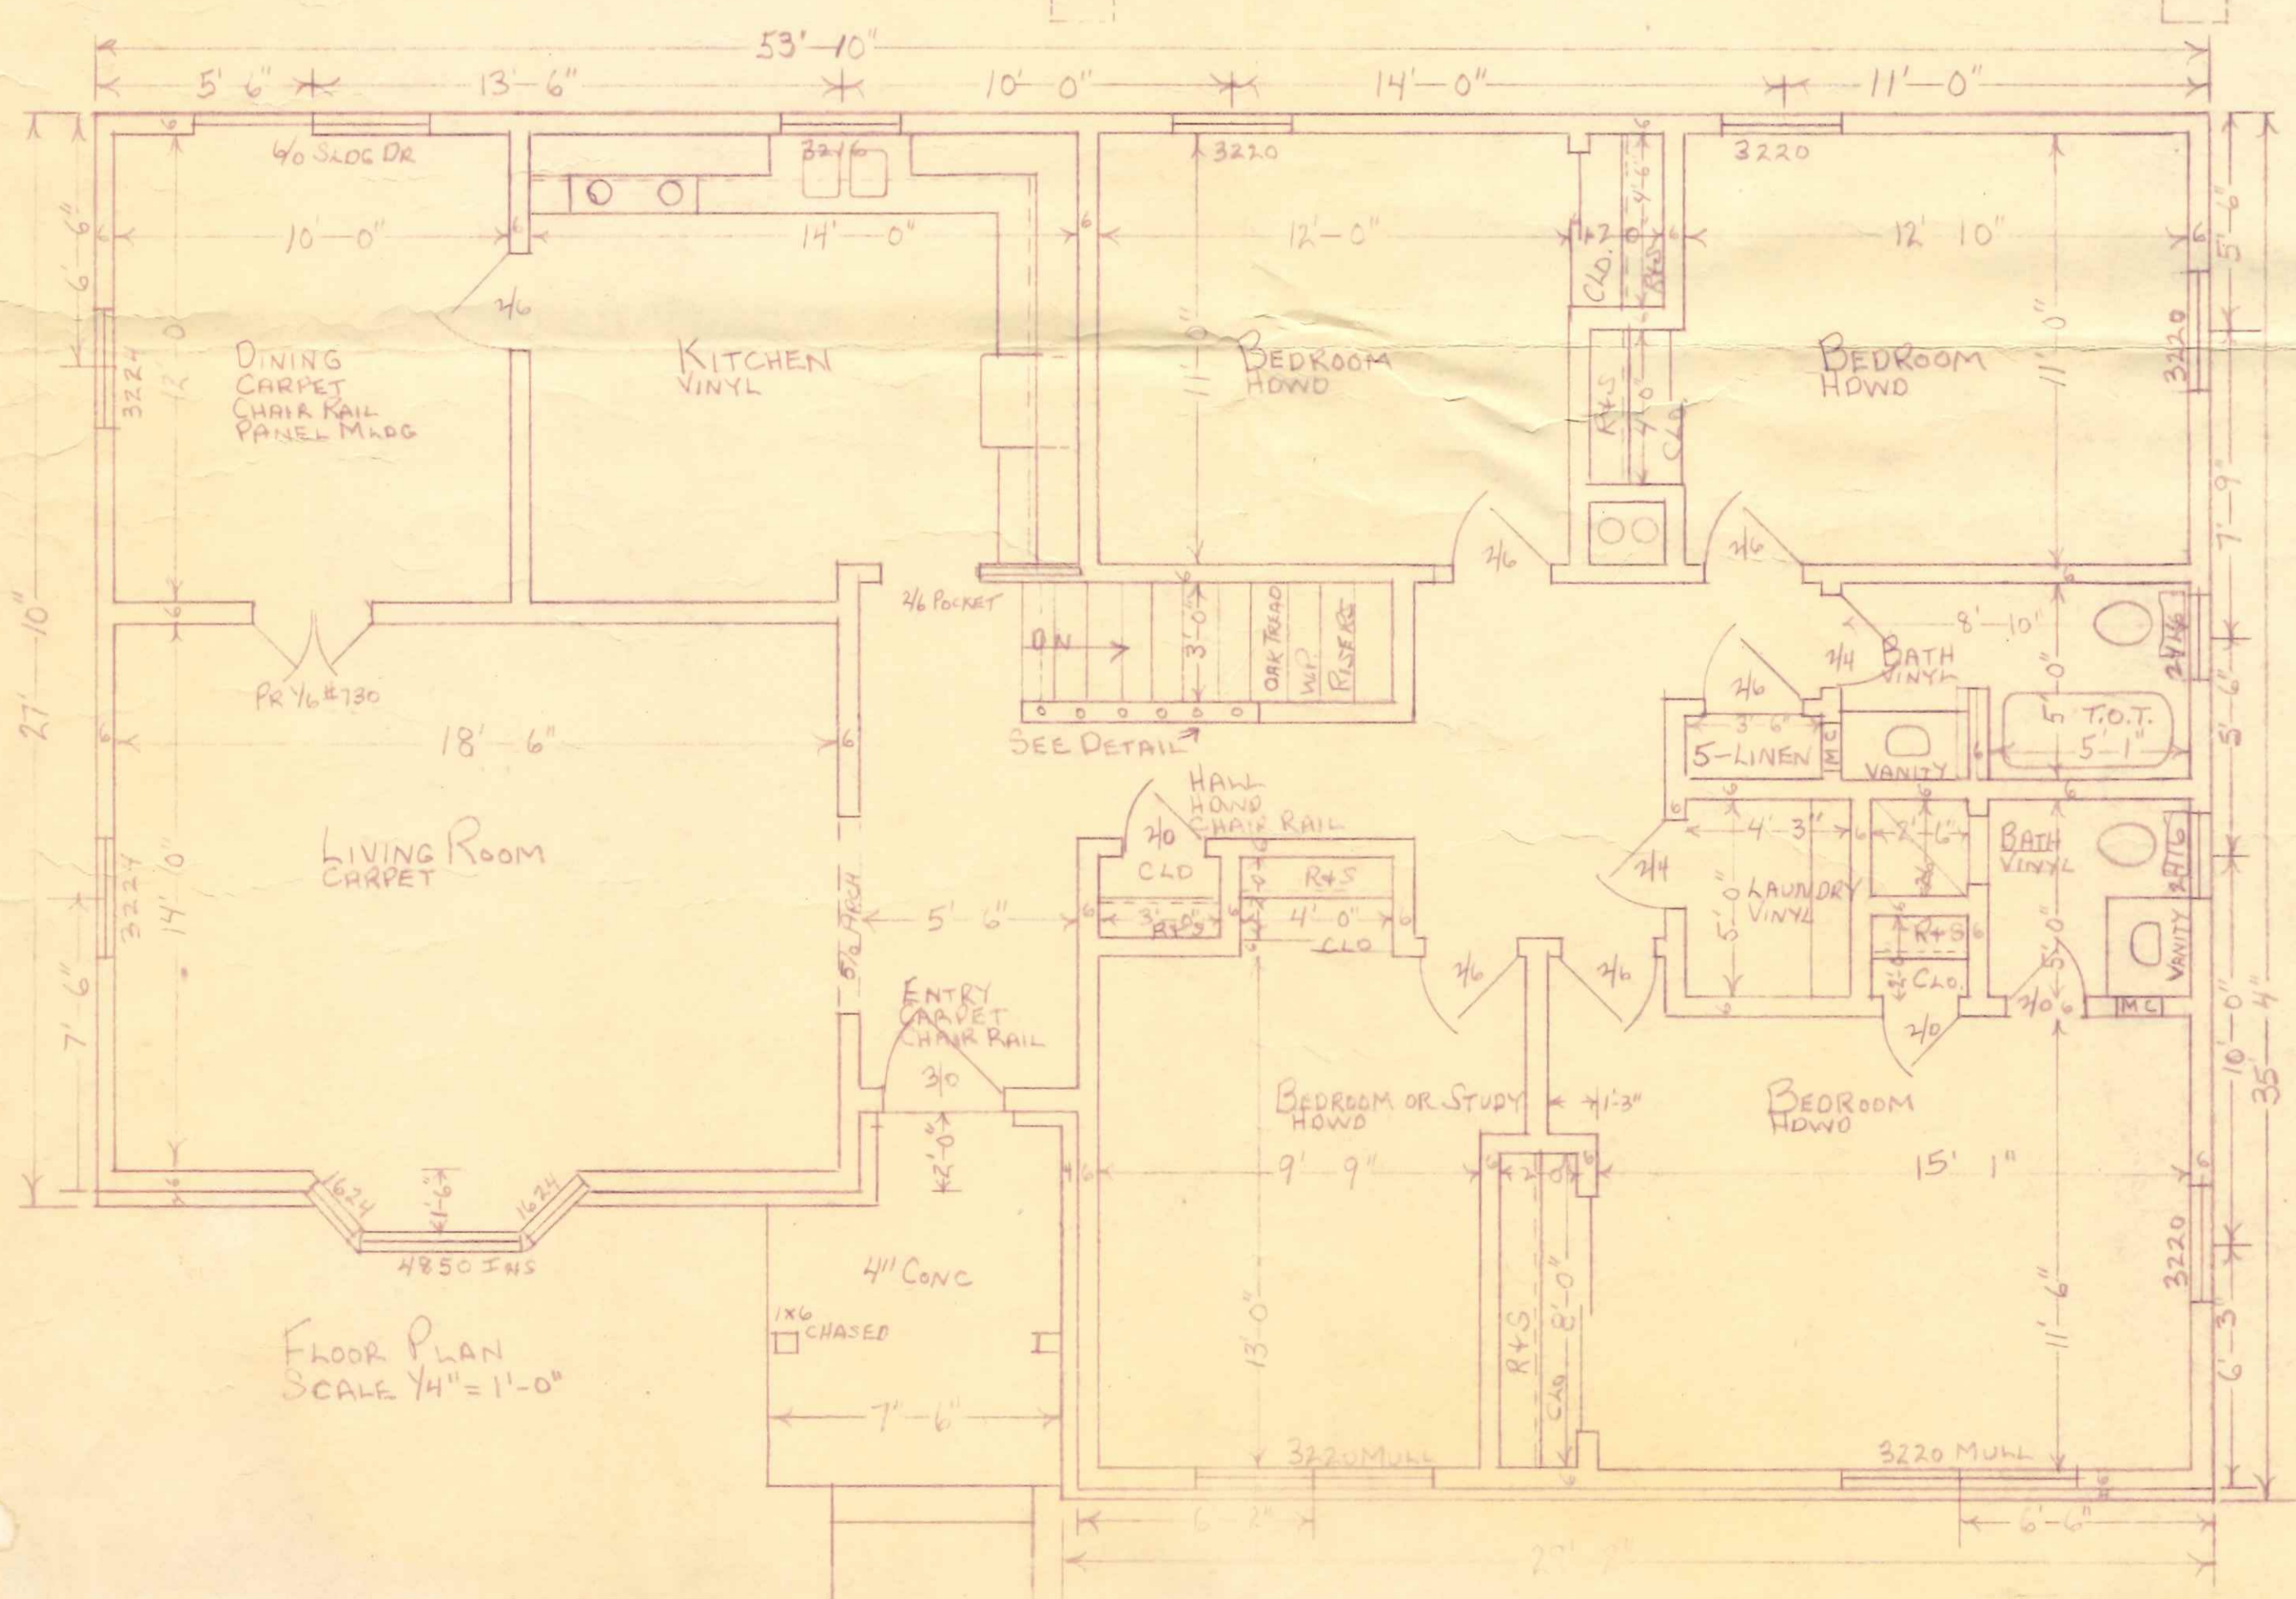

FLOOR PLAN
SCALE 1/4" = 1'-0"

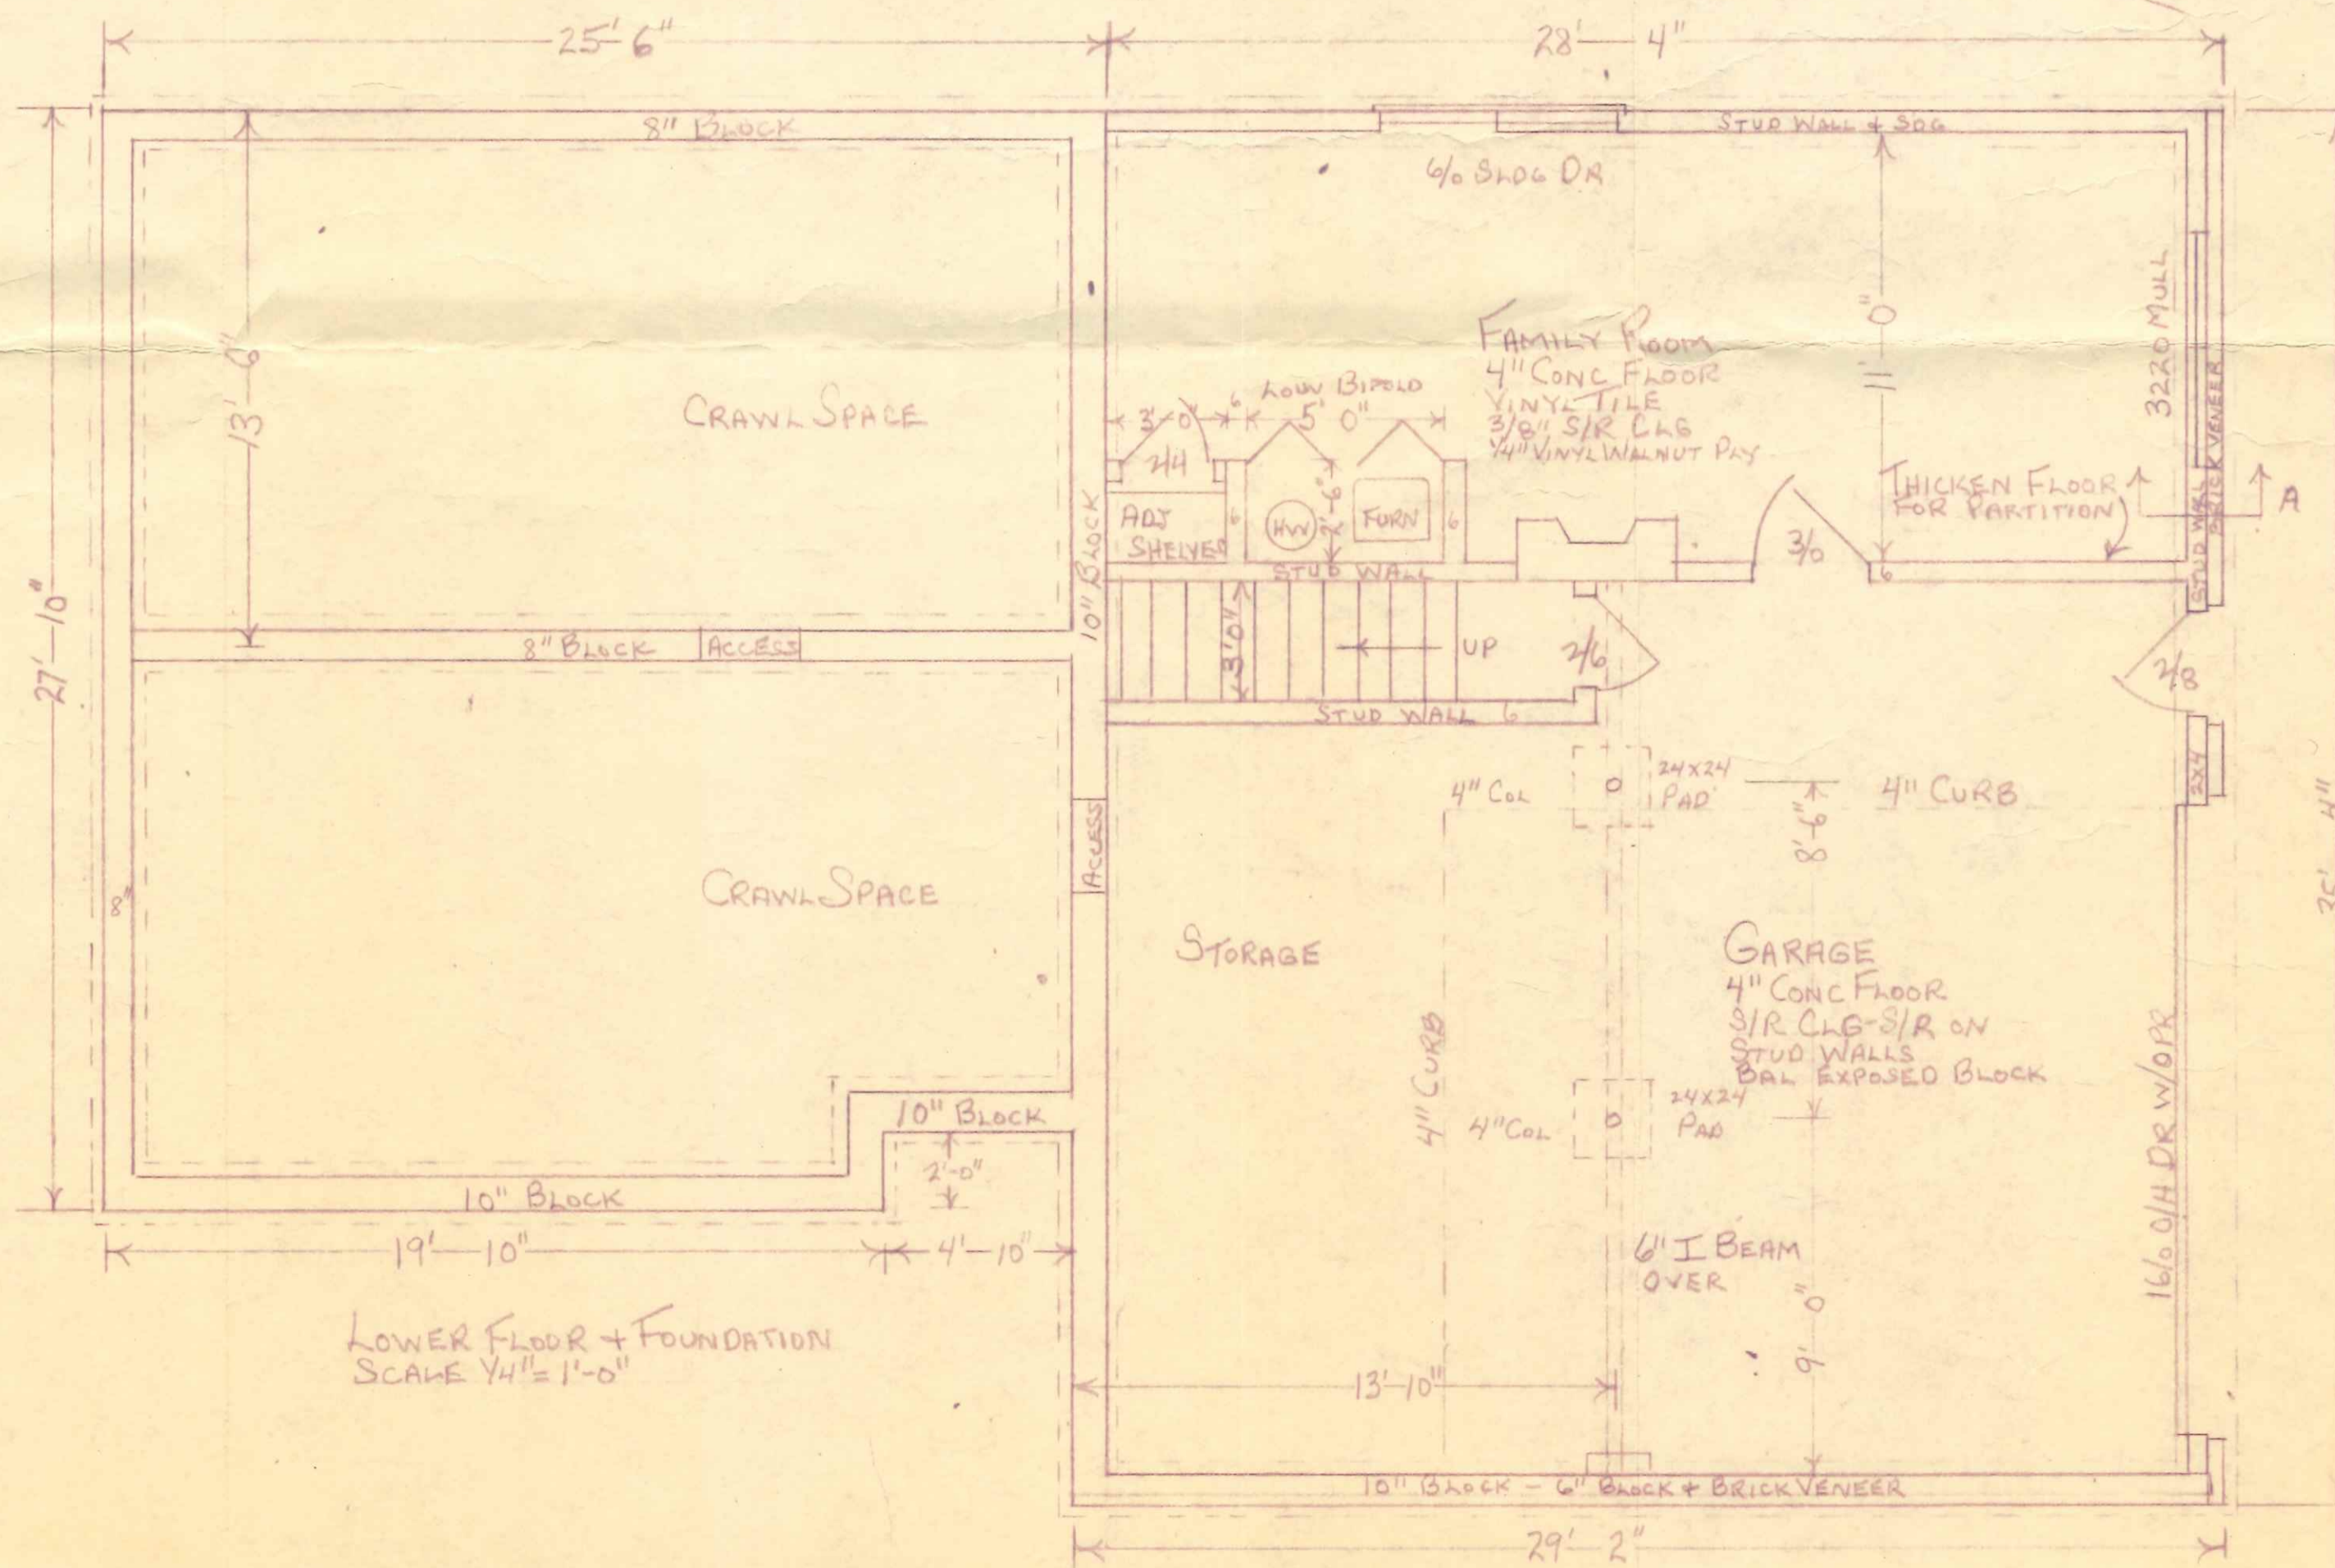

LOWER FLOOR + FOUNDATION
SCALE 1/4" = 1'-0"