




F R O N T E L E V A T I O N
SCALE 4" = 1" 0"

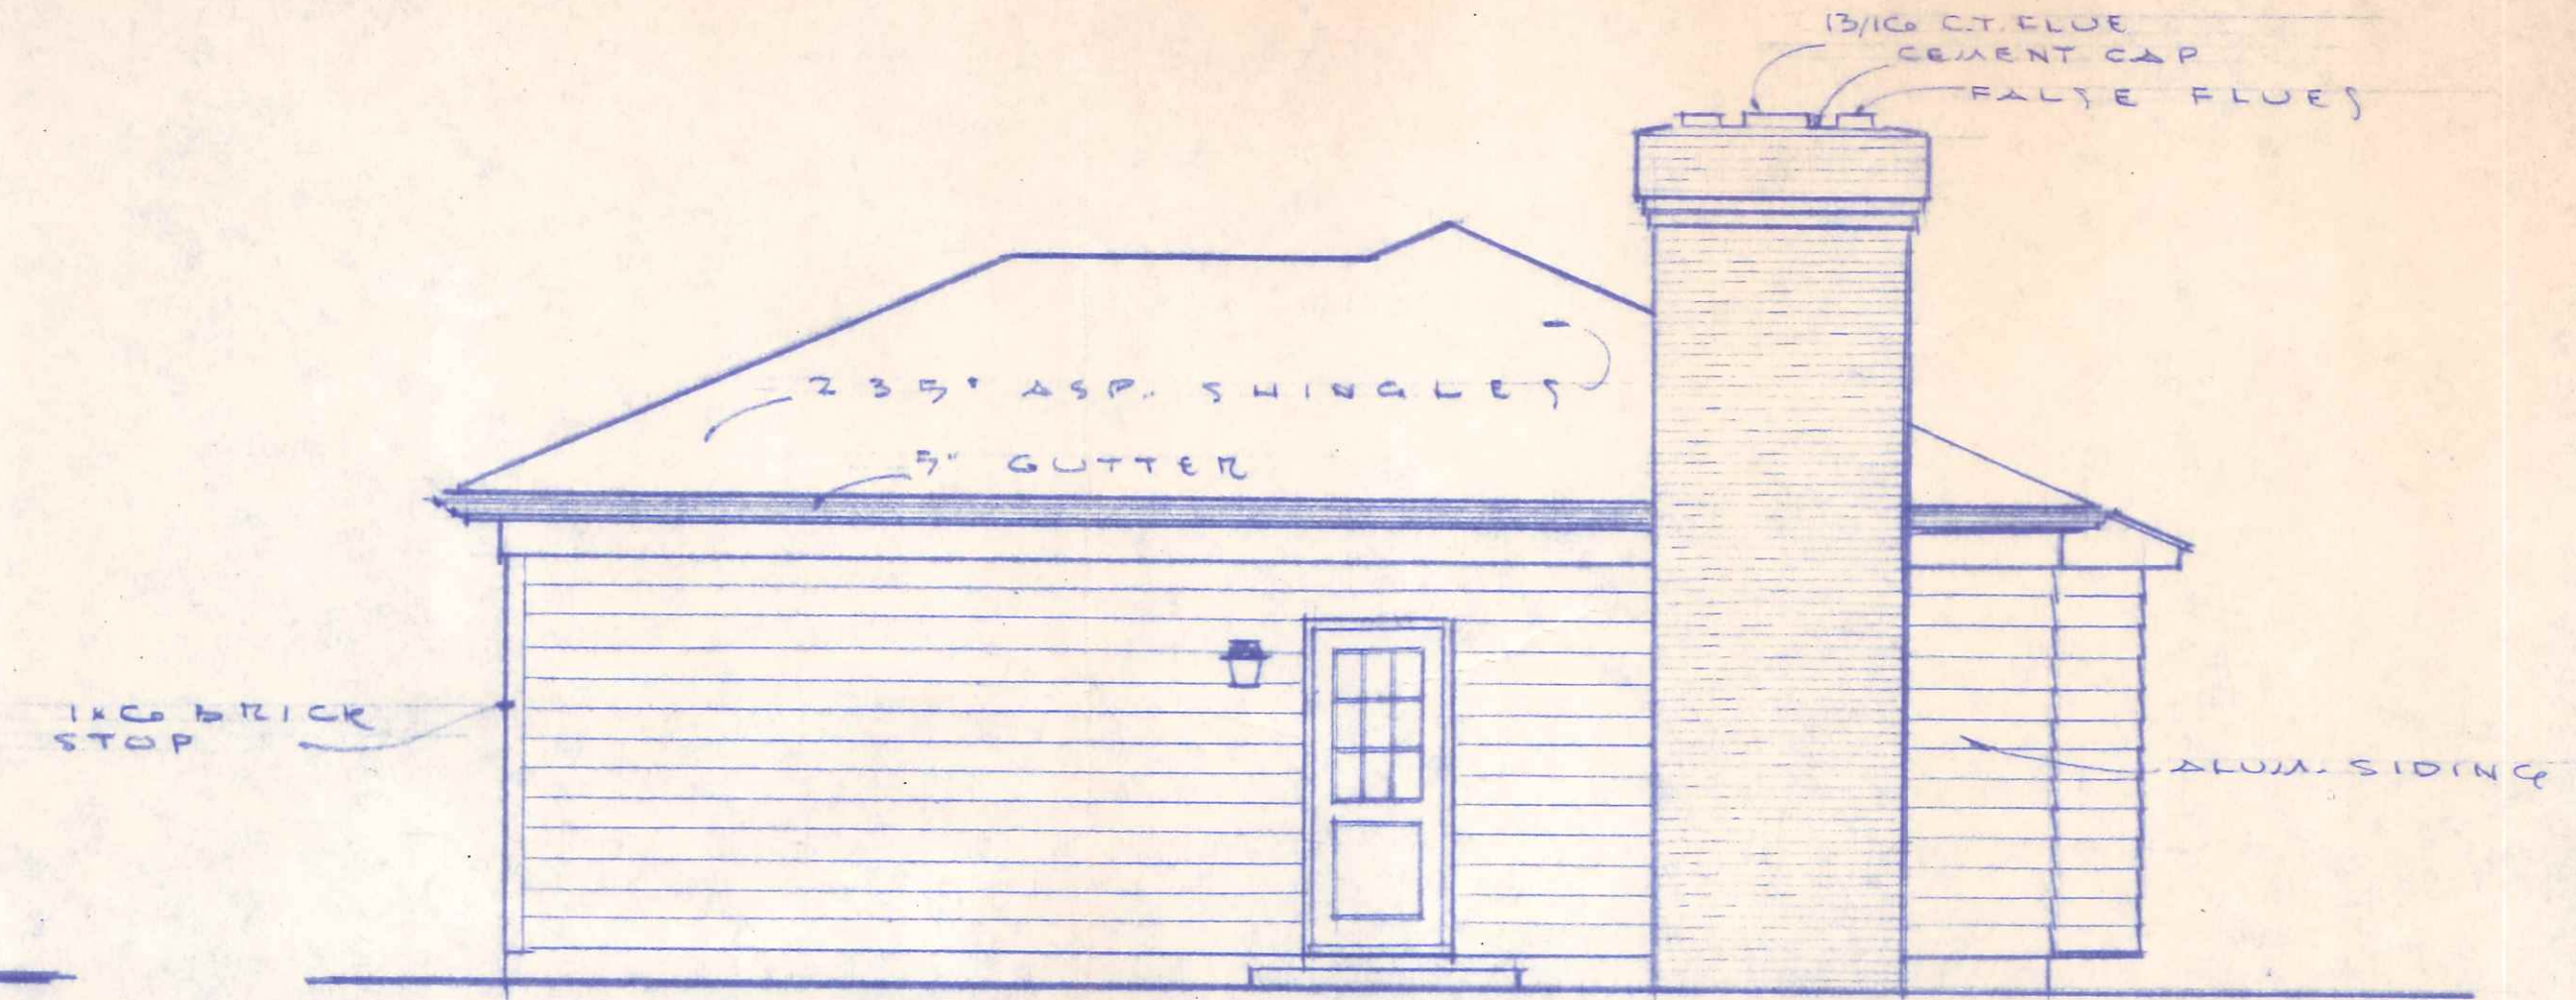



R I G H T E L E V A T I O N

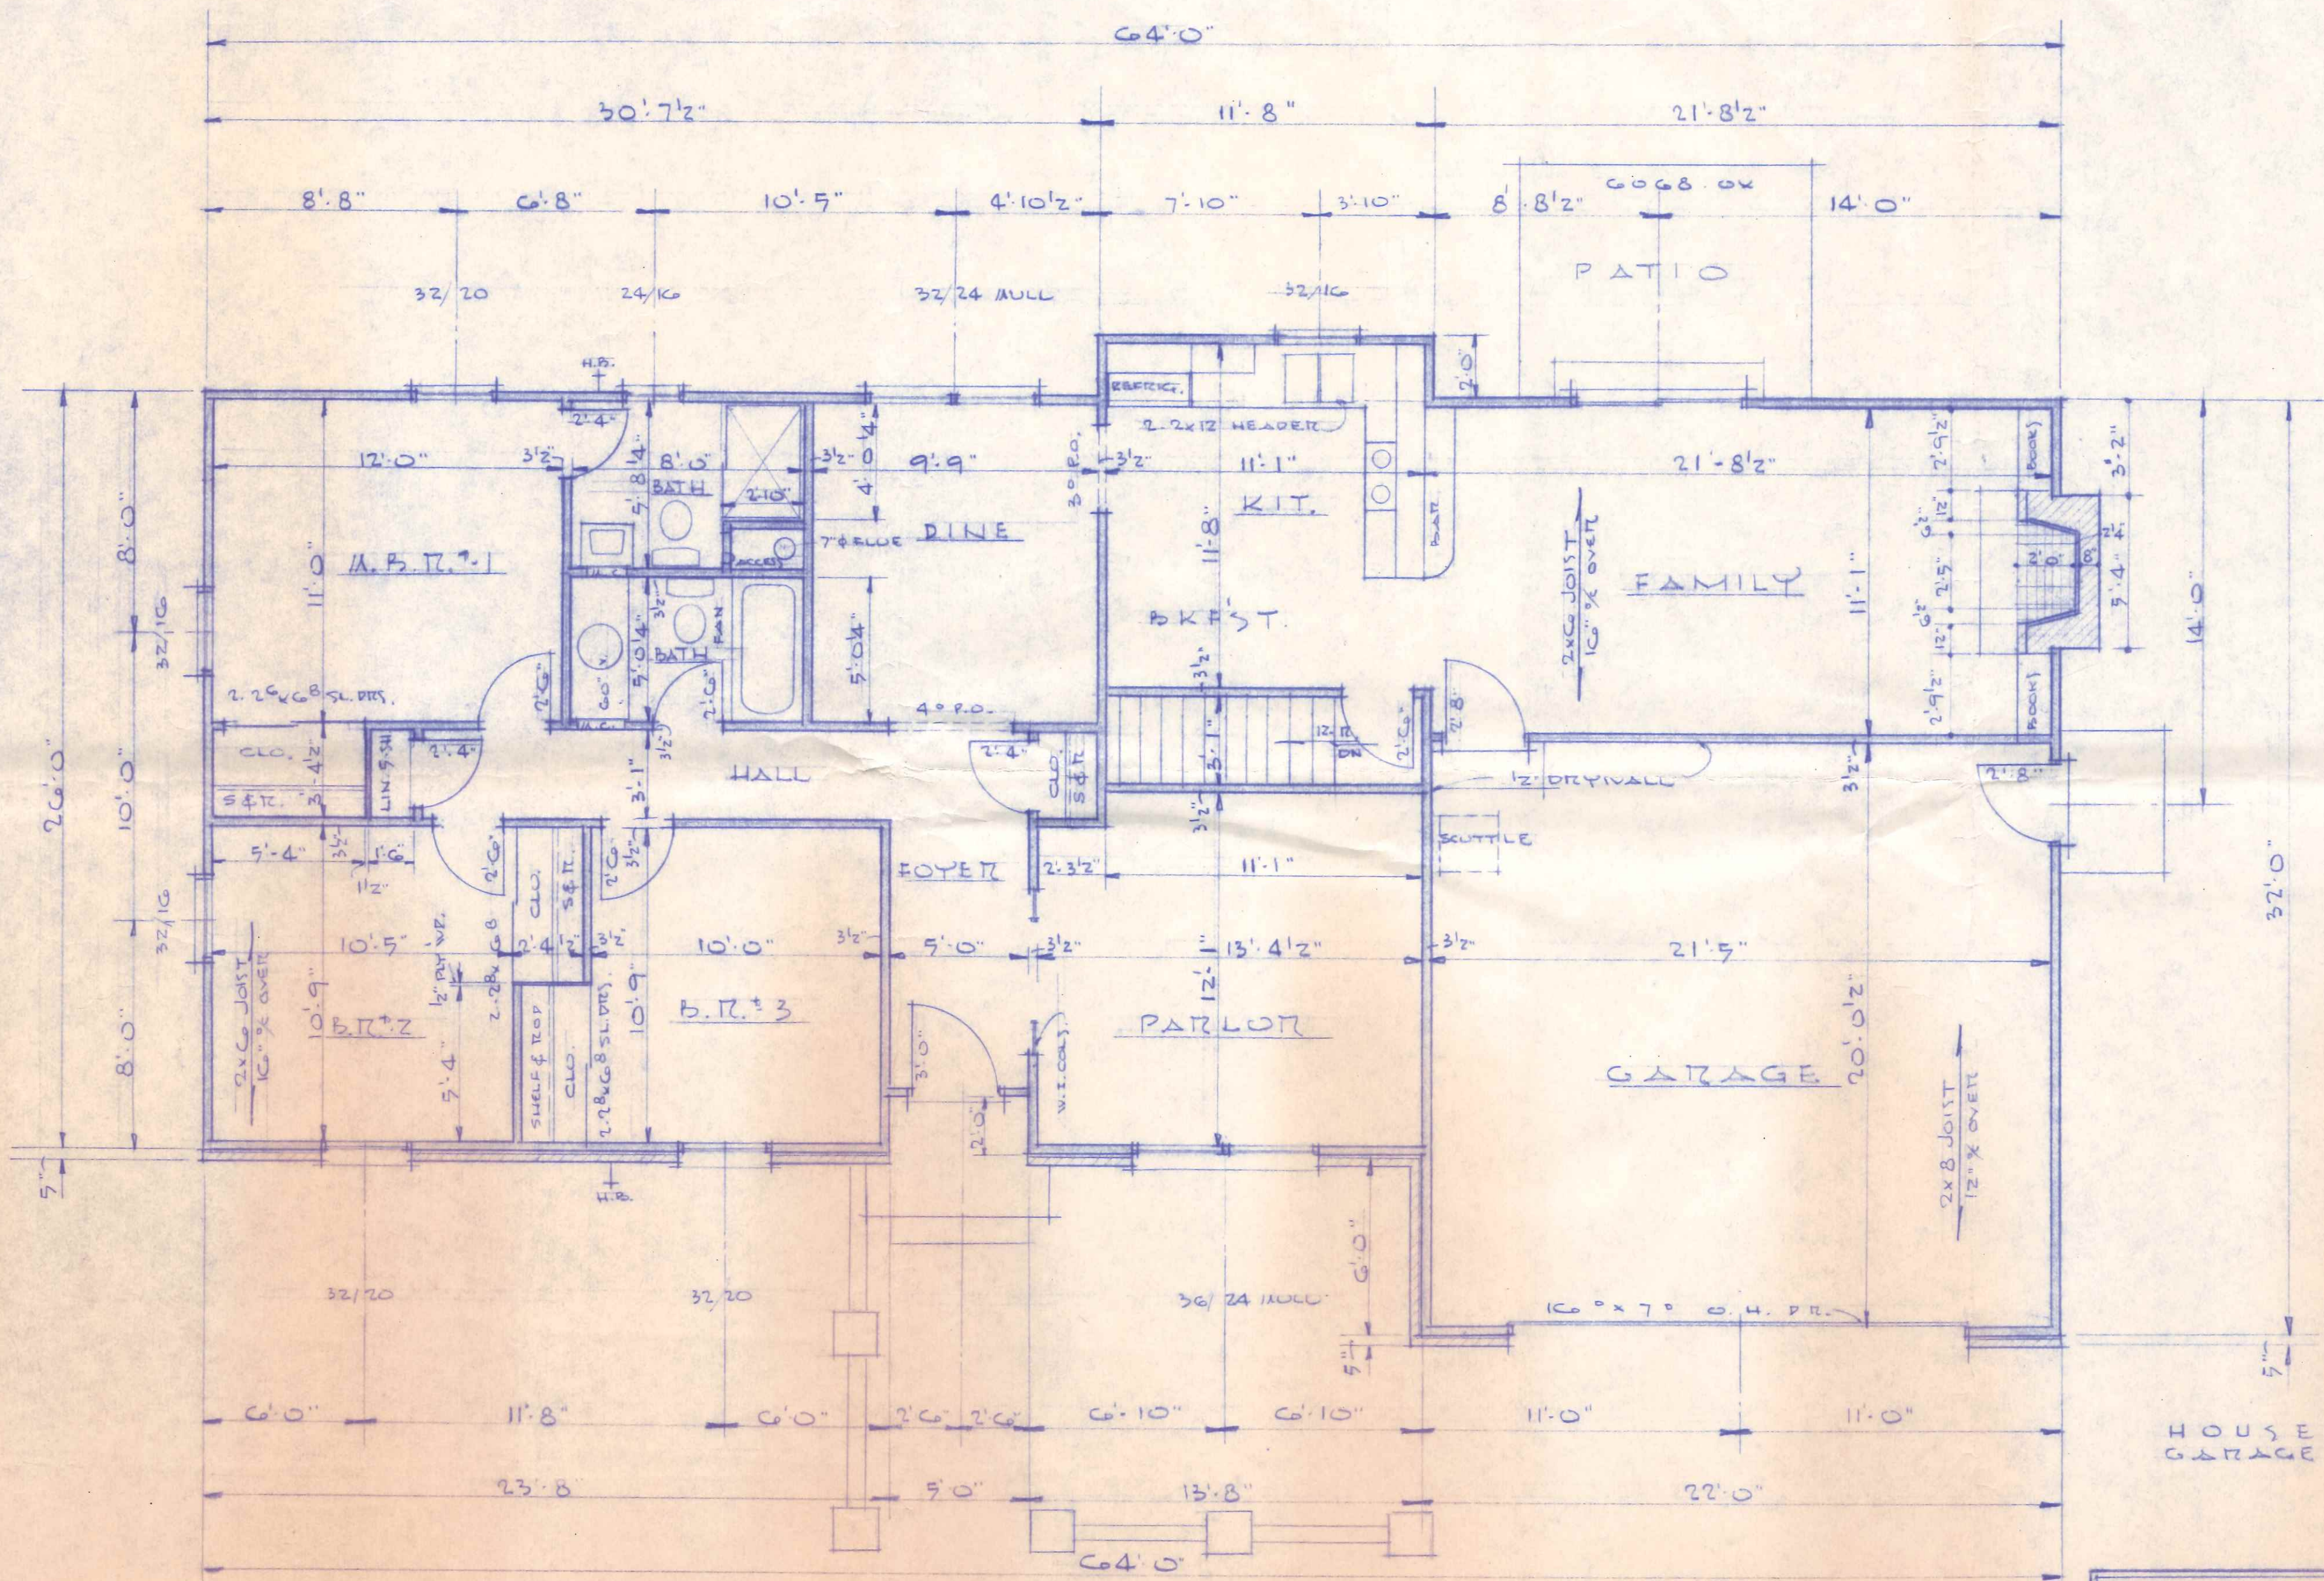

F L O O R P L A N
SCALE 4" = 1" 0"

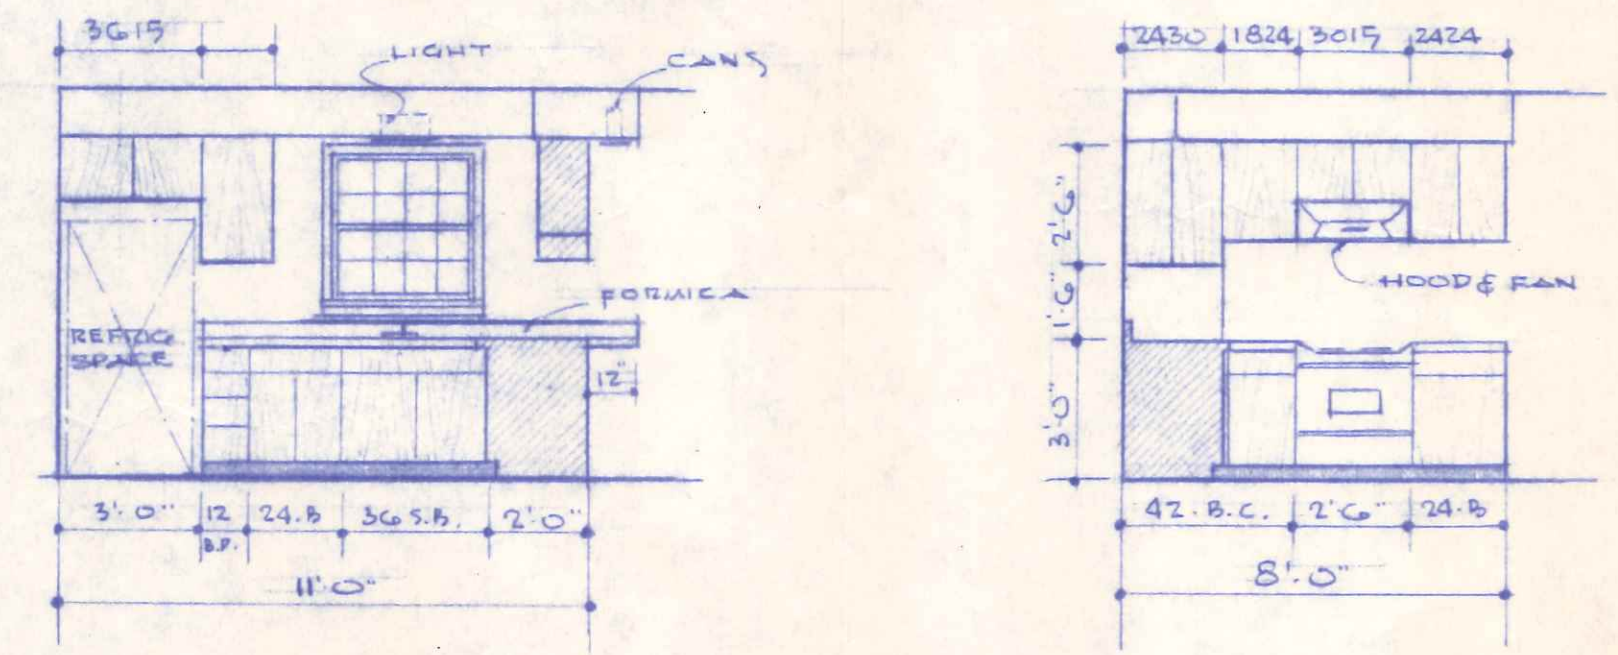

K I T C H E N E L E V.
SCALE 4" = 1" 0"

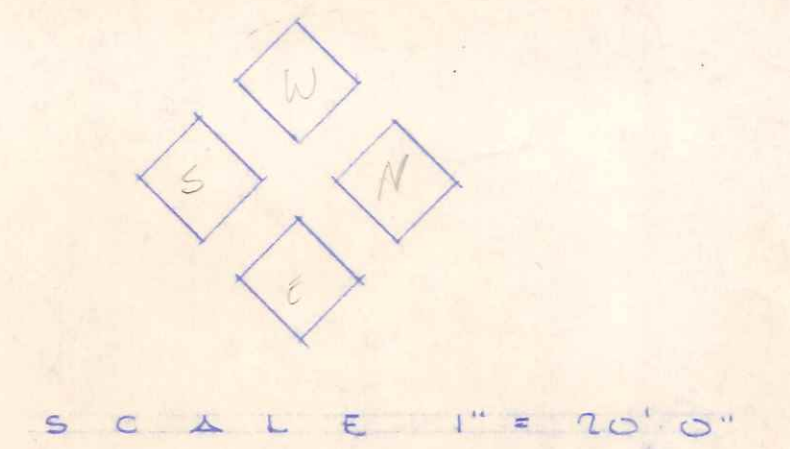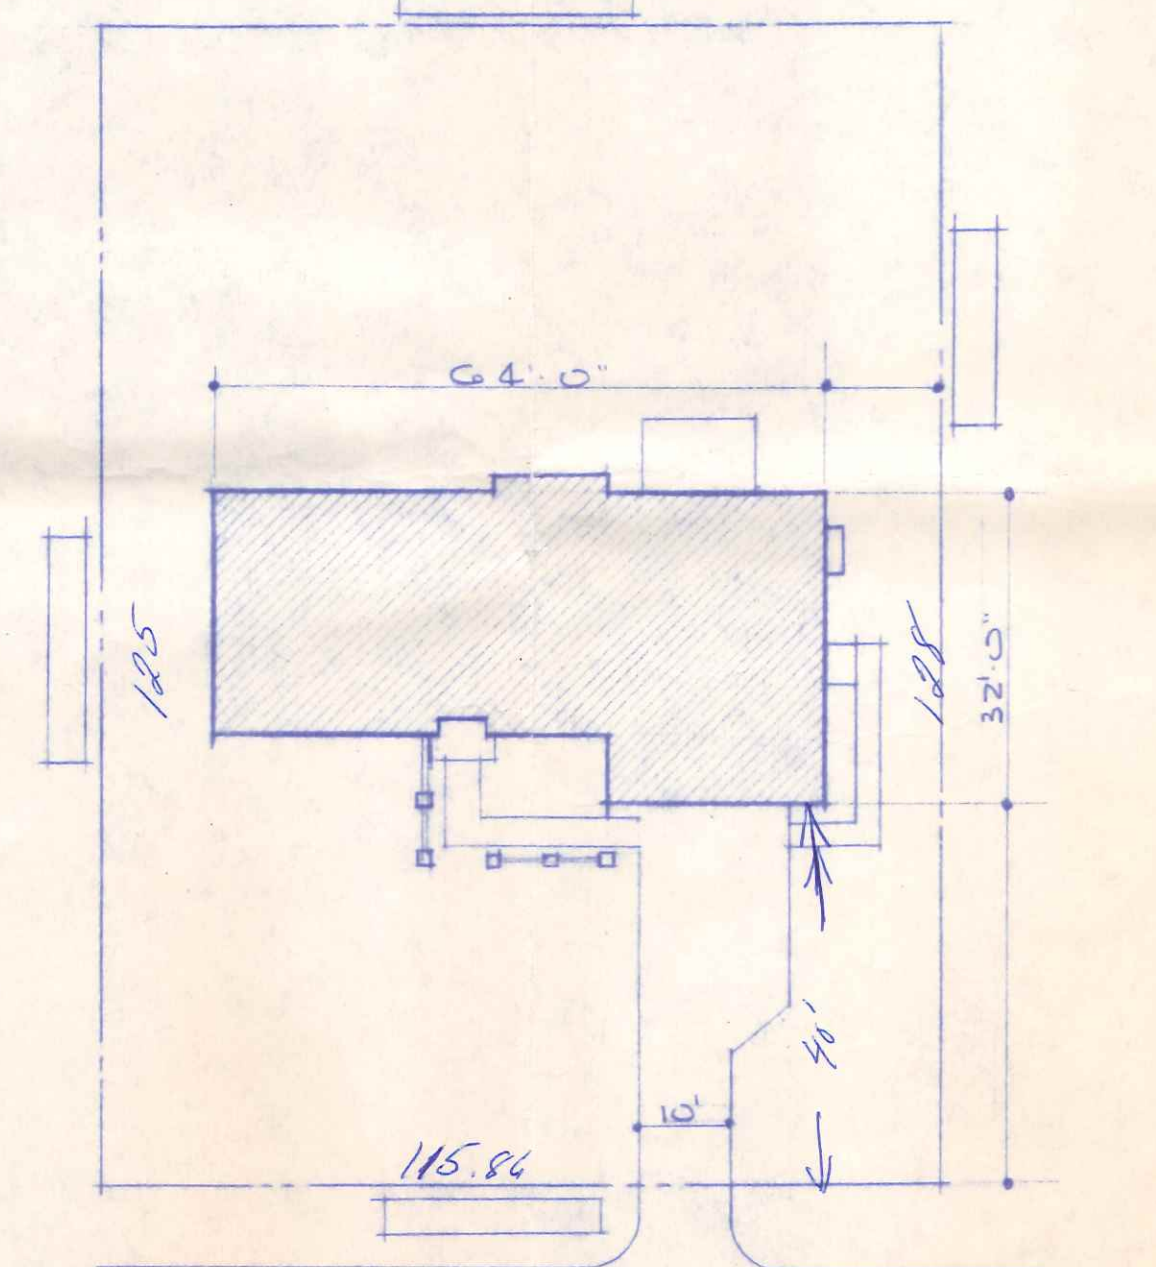



STREET Lakewind Dr.
PLOT # 1
P L O T P L A N

HOUSE 1362.53 sq ft
GARAGE 473.22 sq ft


K E N T R A Y I N C.
HOLLAND OHIO

18 Lakewind Dr.


DATE 4.29.71 SHEET OF SHEETS
SCALE AS NOTED
JOB# 2349
DRAWN BY E.H.
CHKD BY
1 2

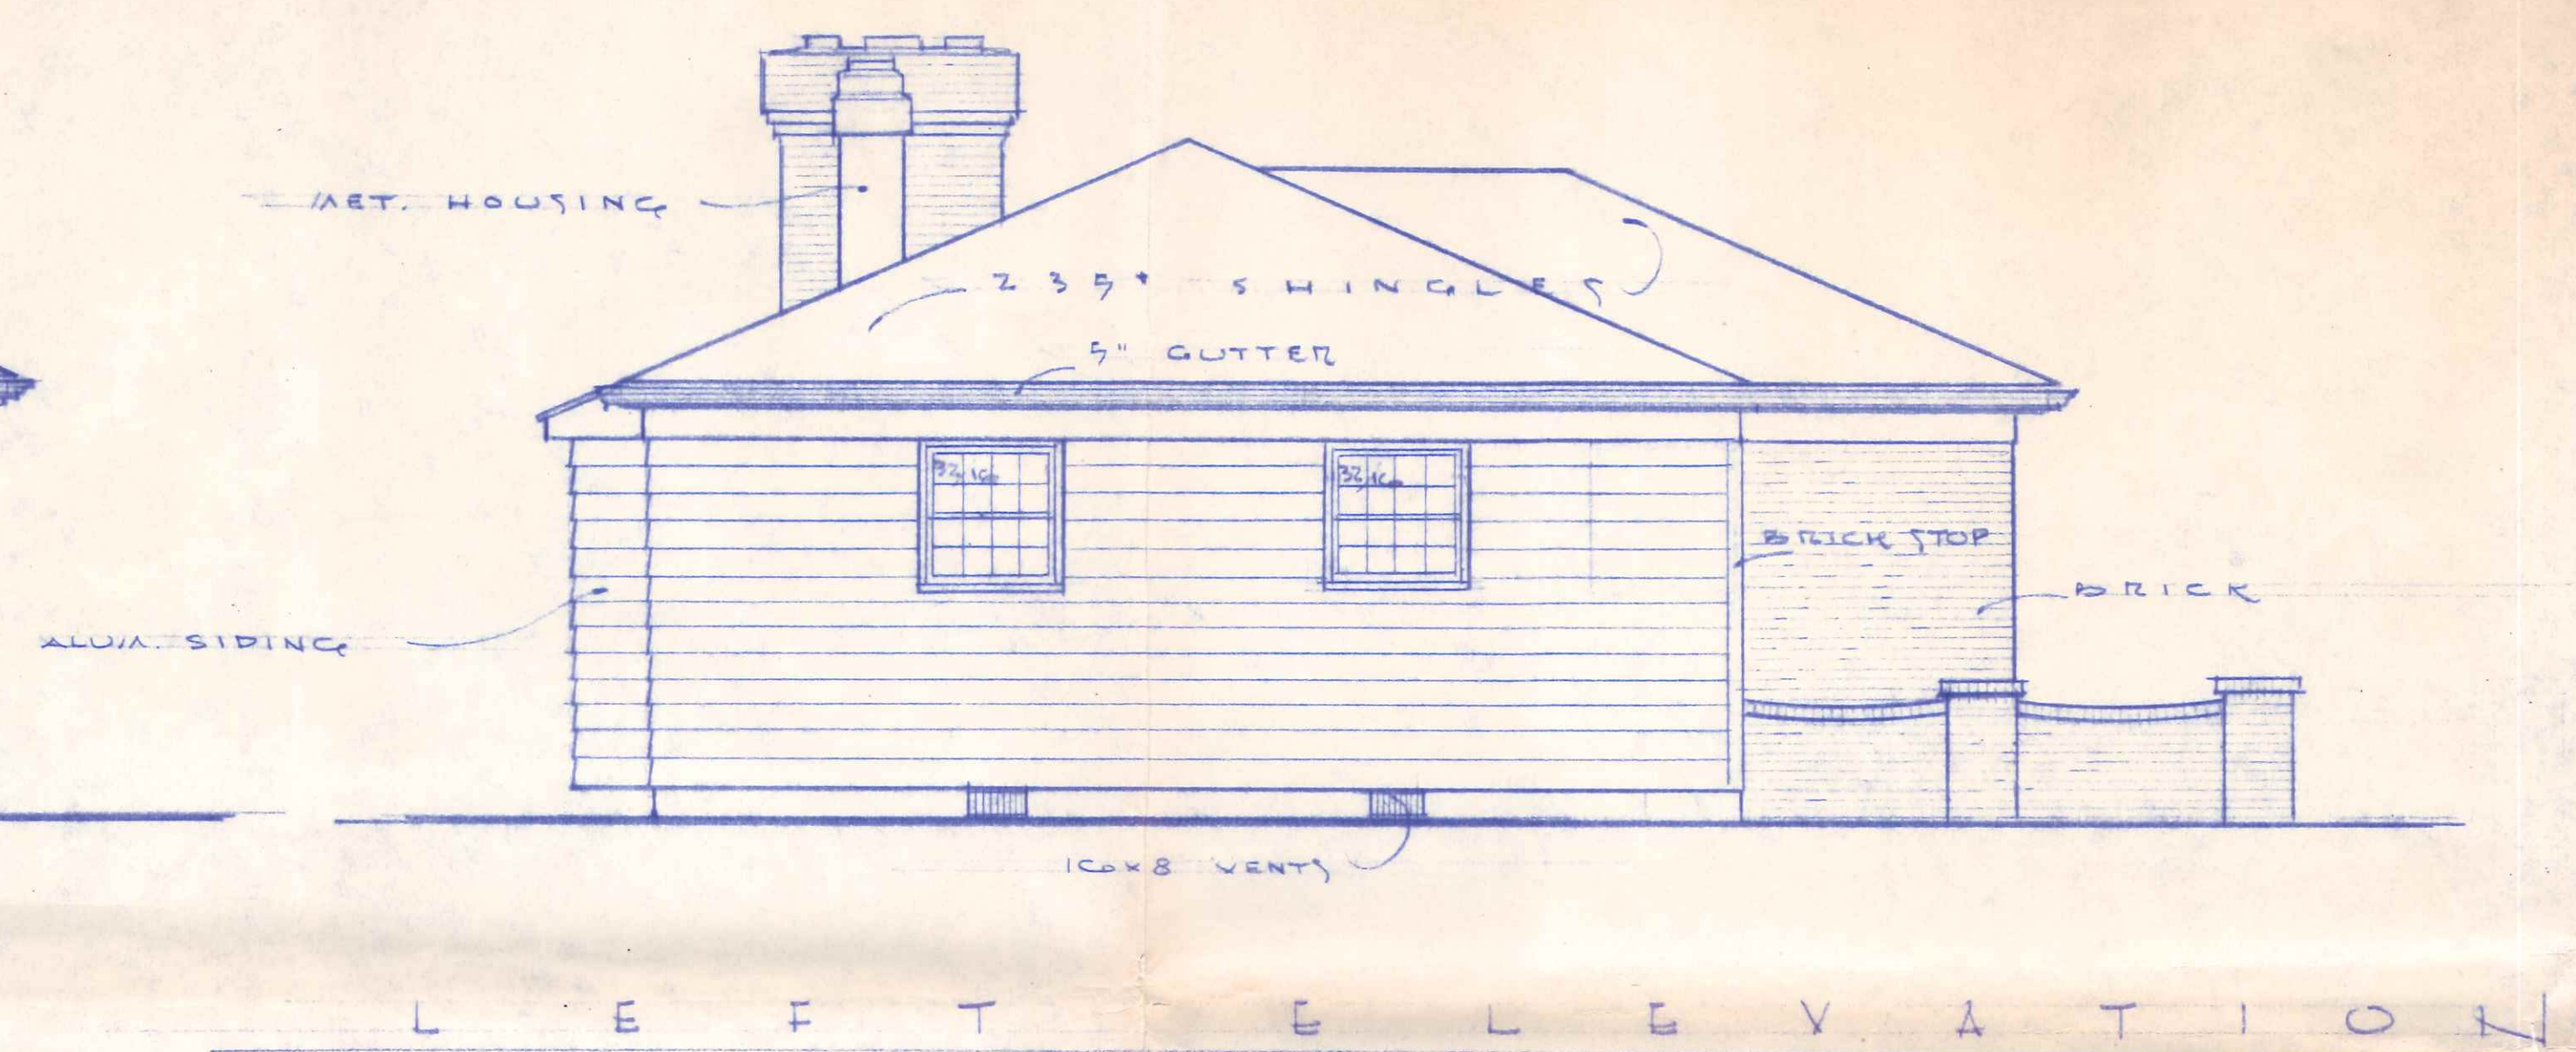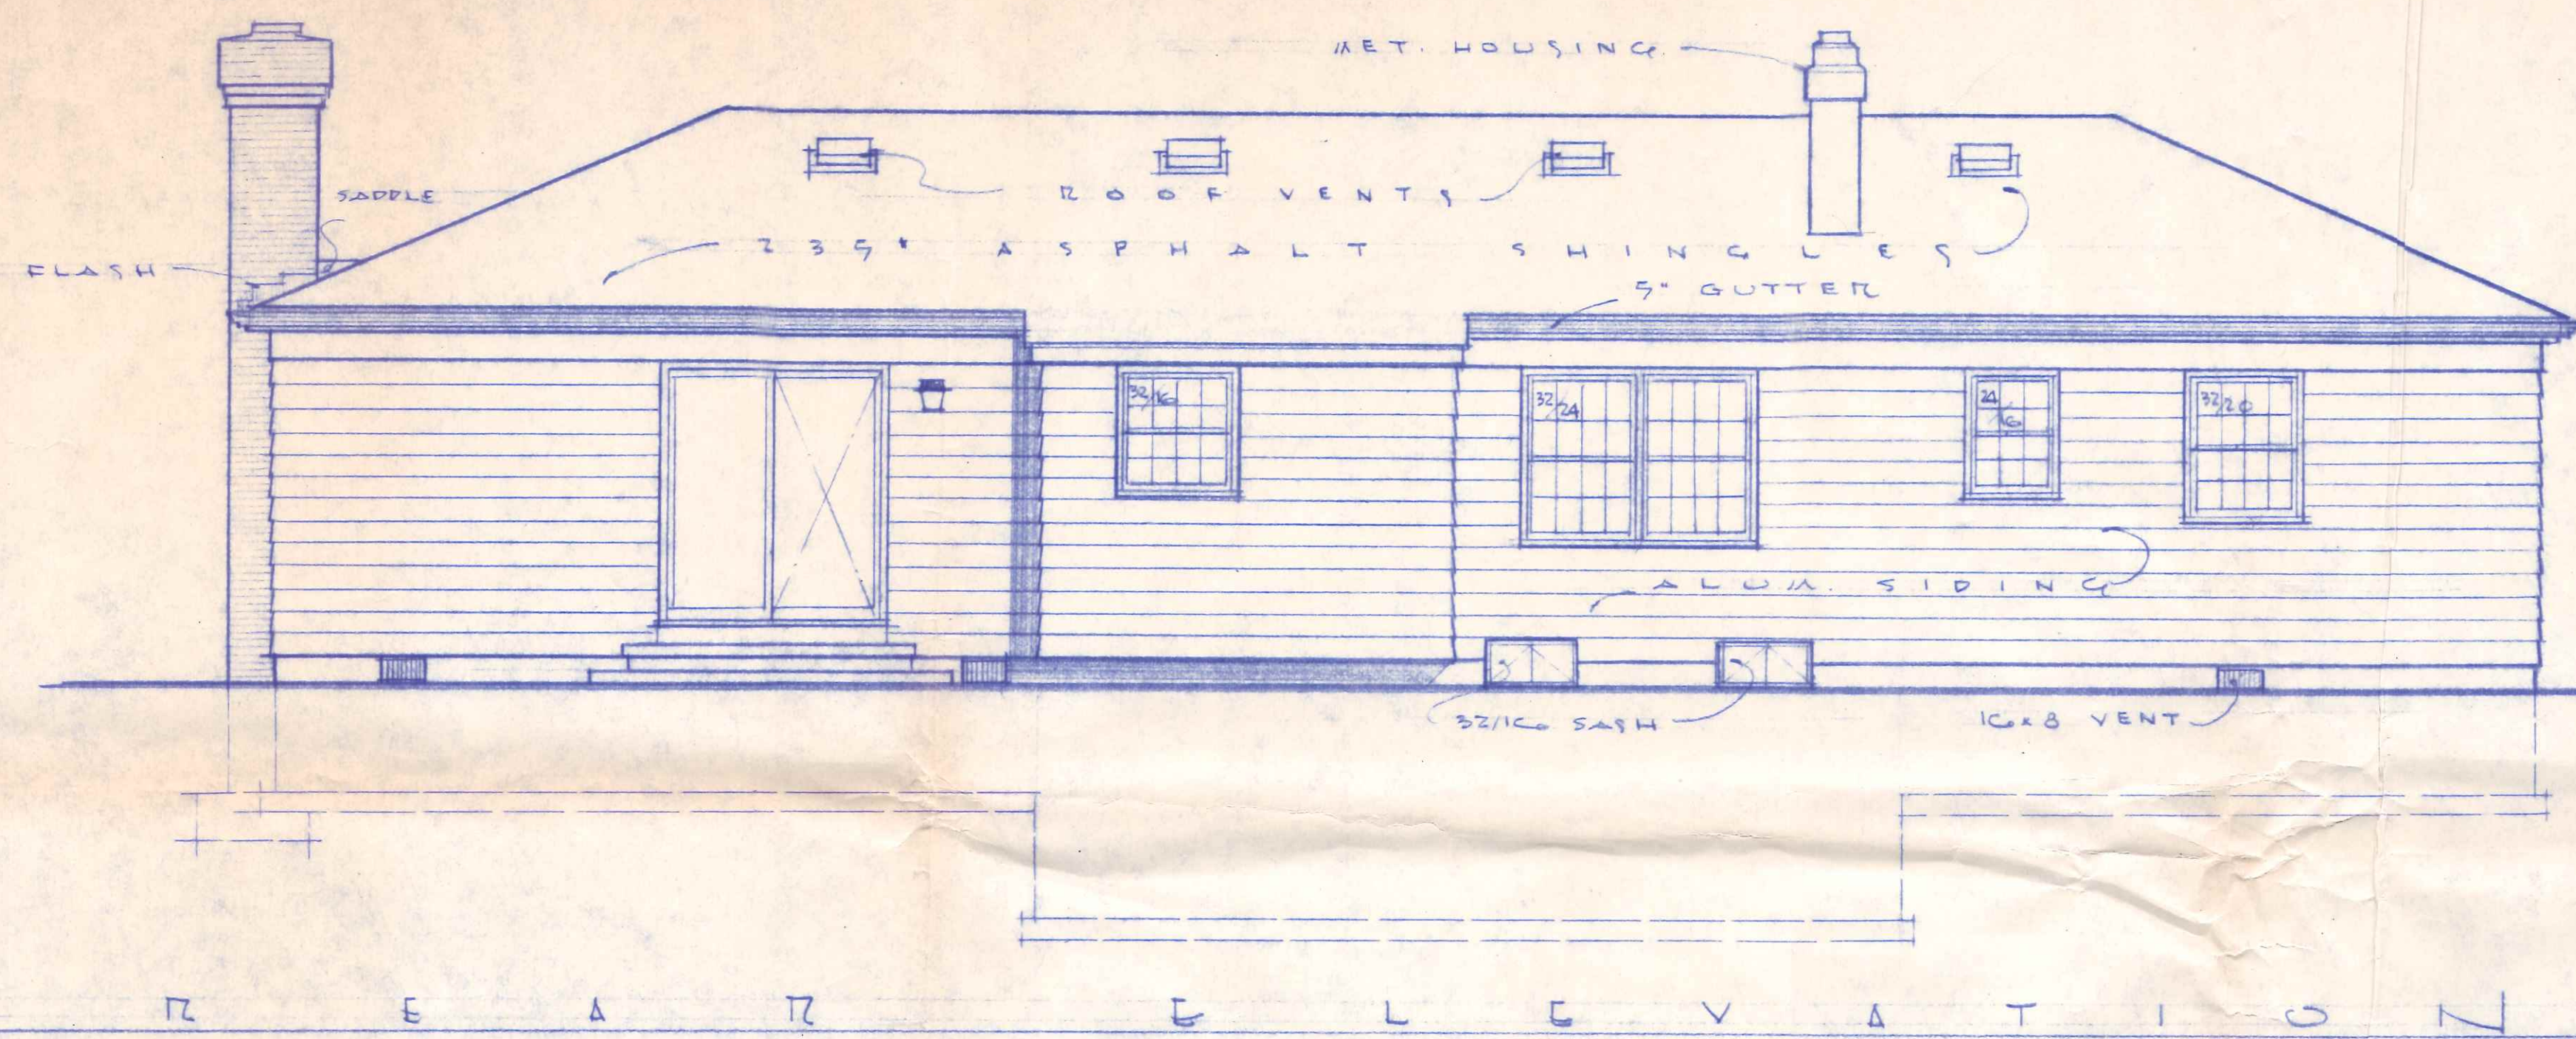

SCALE 1/4" = 1'-0"

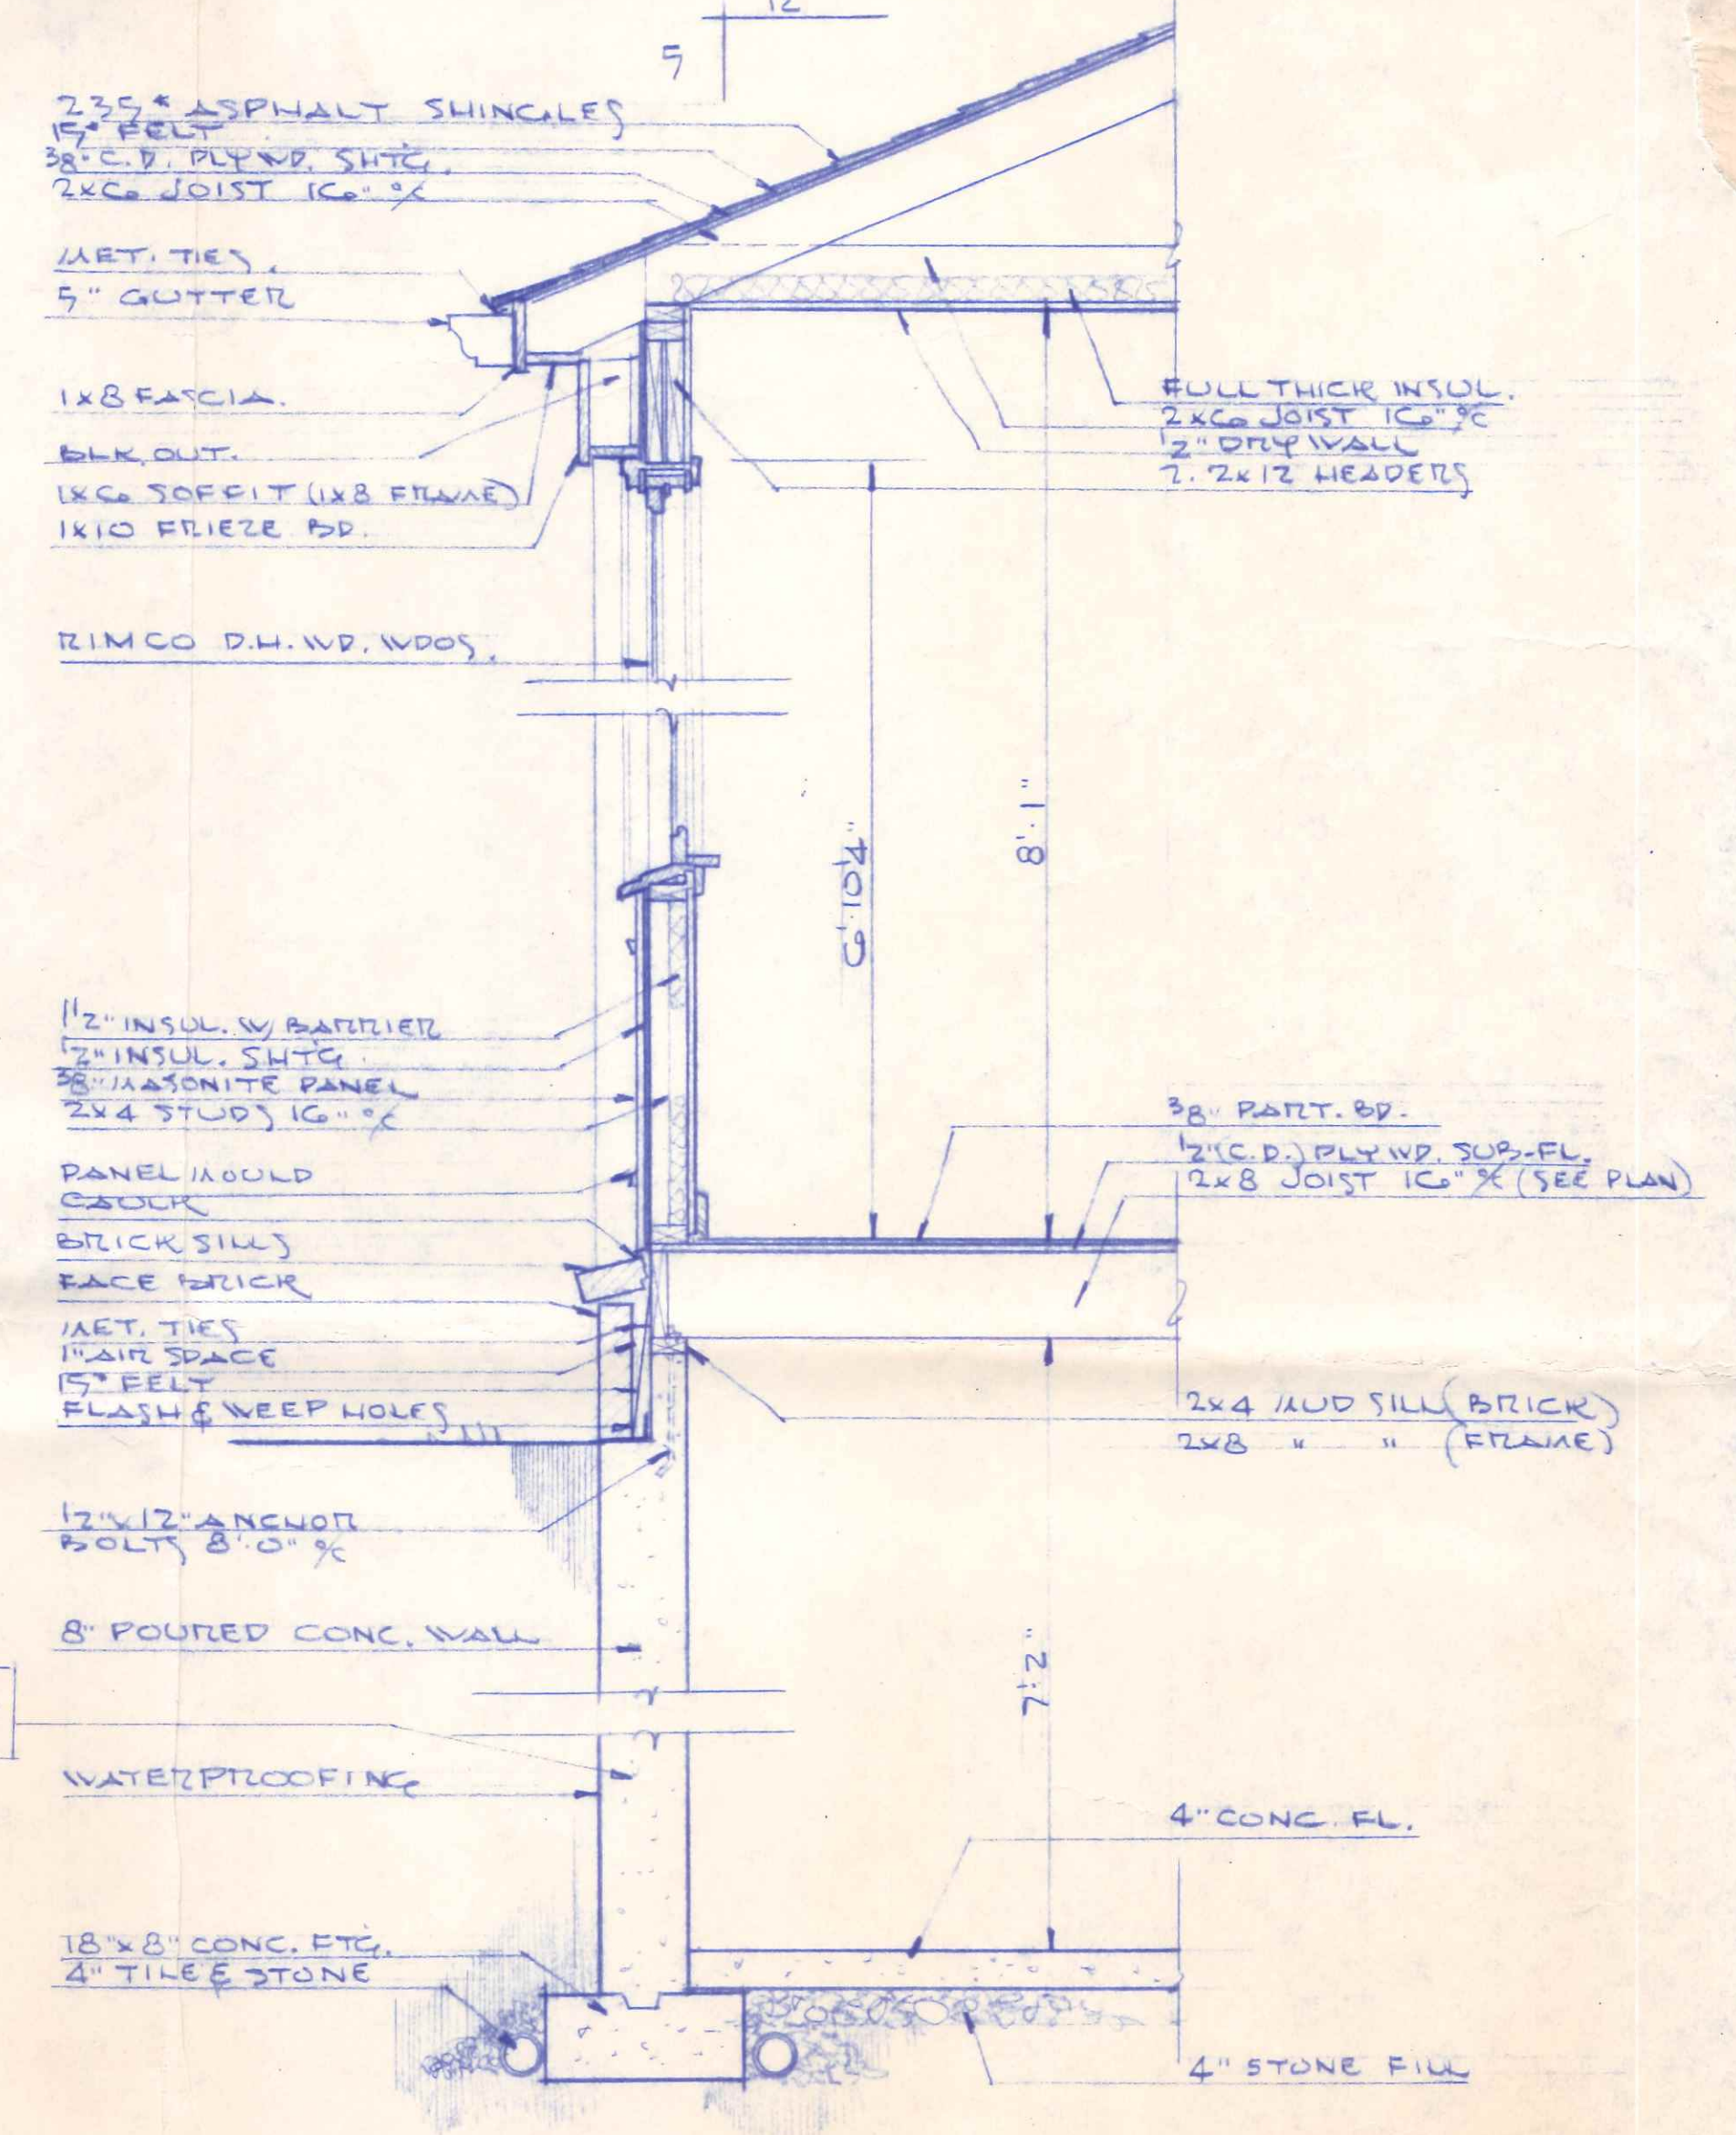

CROSS SECTION
SCALE 3/4" = 1'-0"

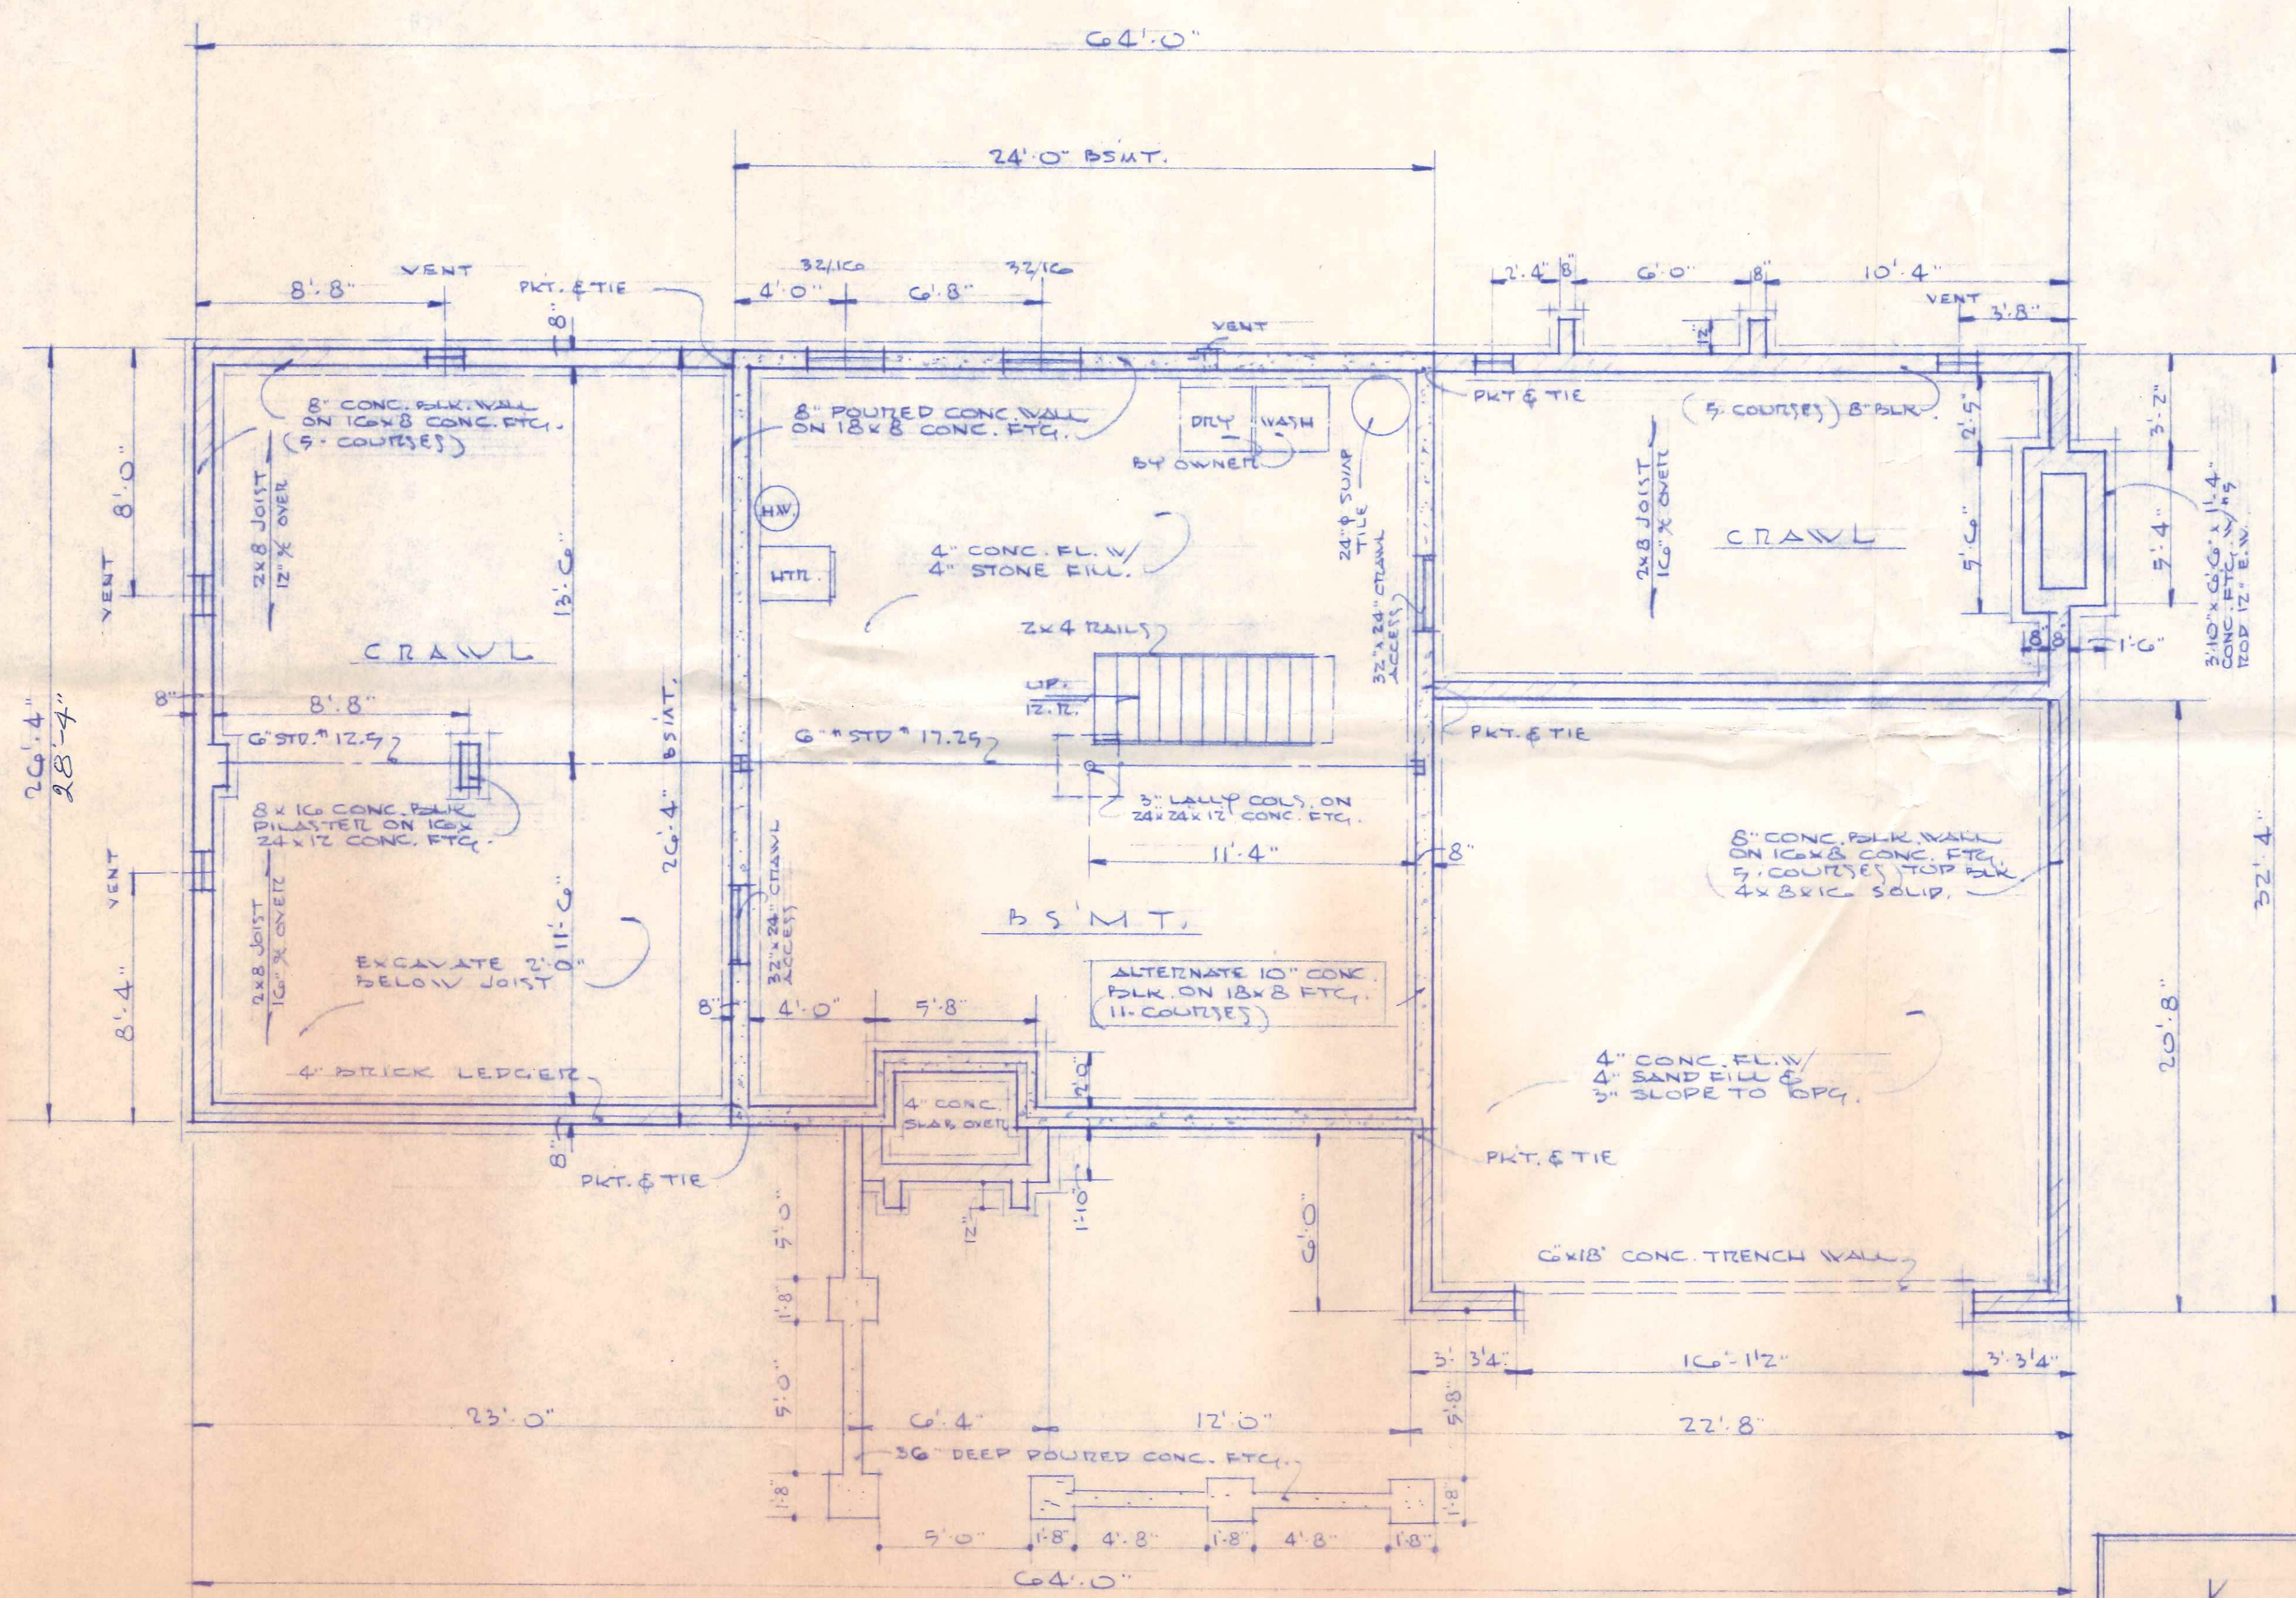

FOUNDATION PLAN
SCALE 1/4" = 1'-0"

K E N N E Y I N C.		DATE 4.29.71	SHEET OF SHEETS
H O L L A N D		SCALE AS NOTED	
O H I O		JOB # 2349	2 2
		DRAWN BY E.H.	
		CHD. BY	