



SOUTH ELEVATION
SCALE: 1/2"=1'-0"

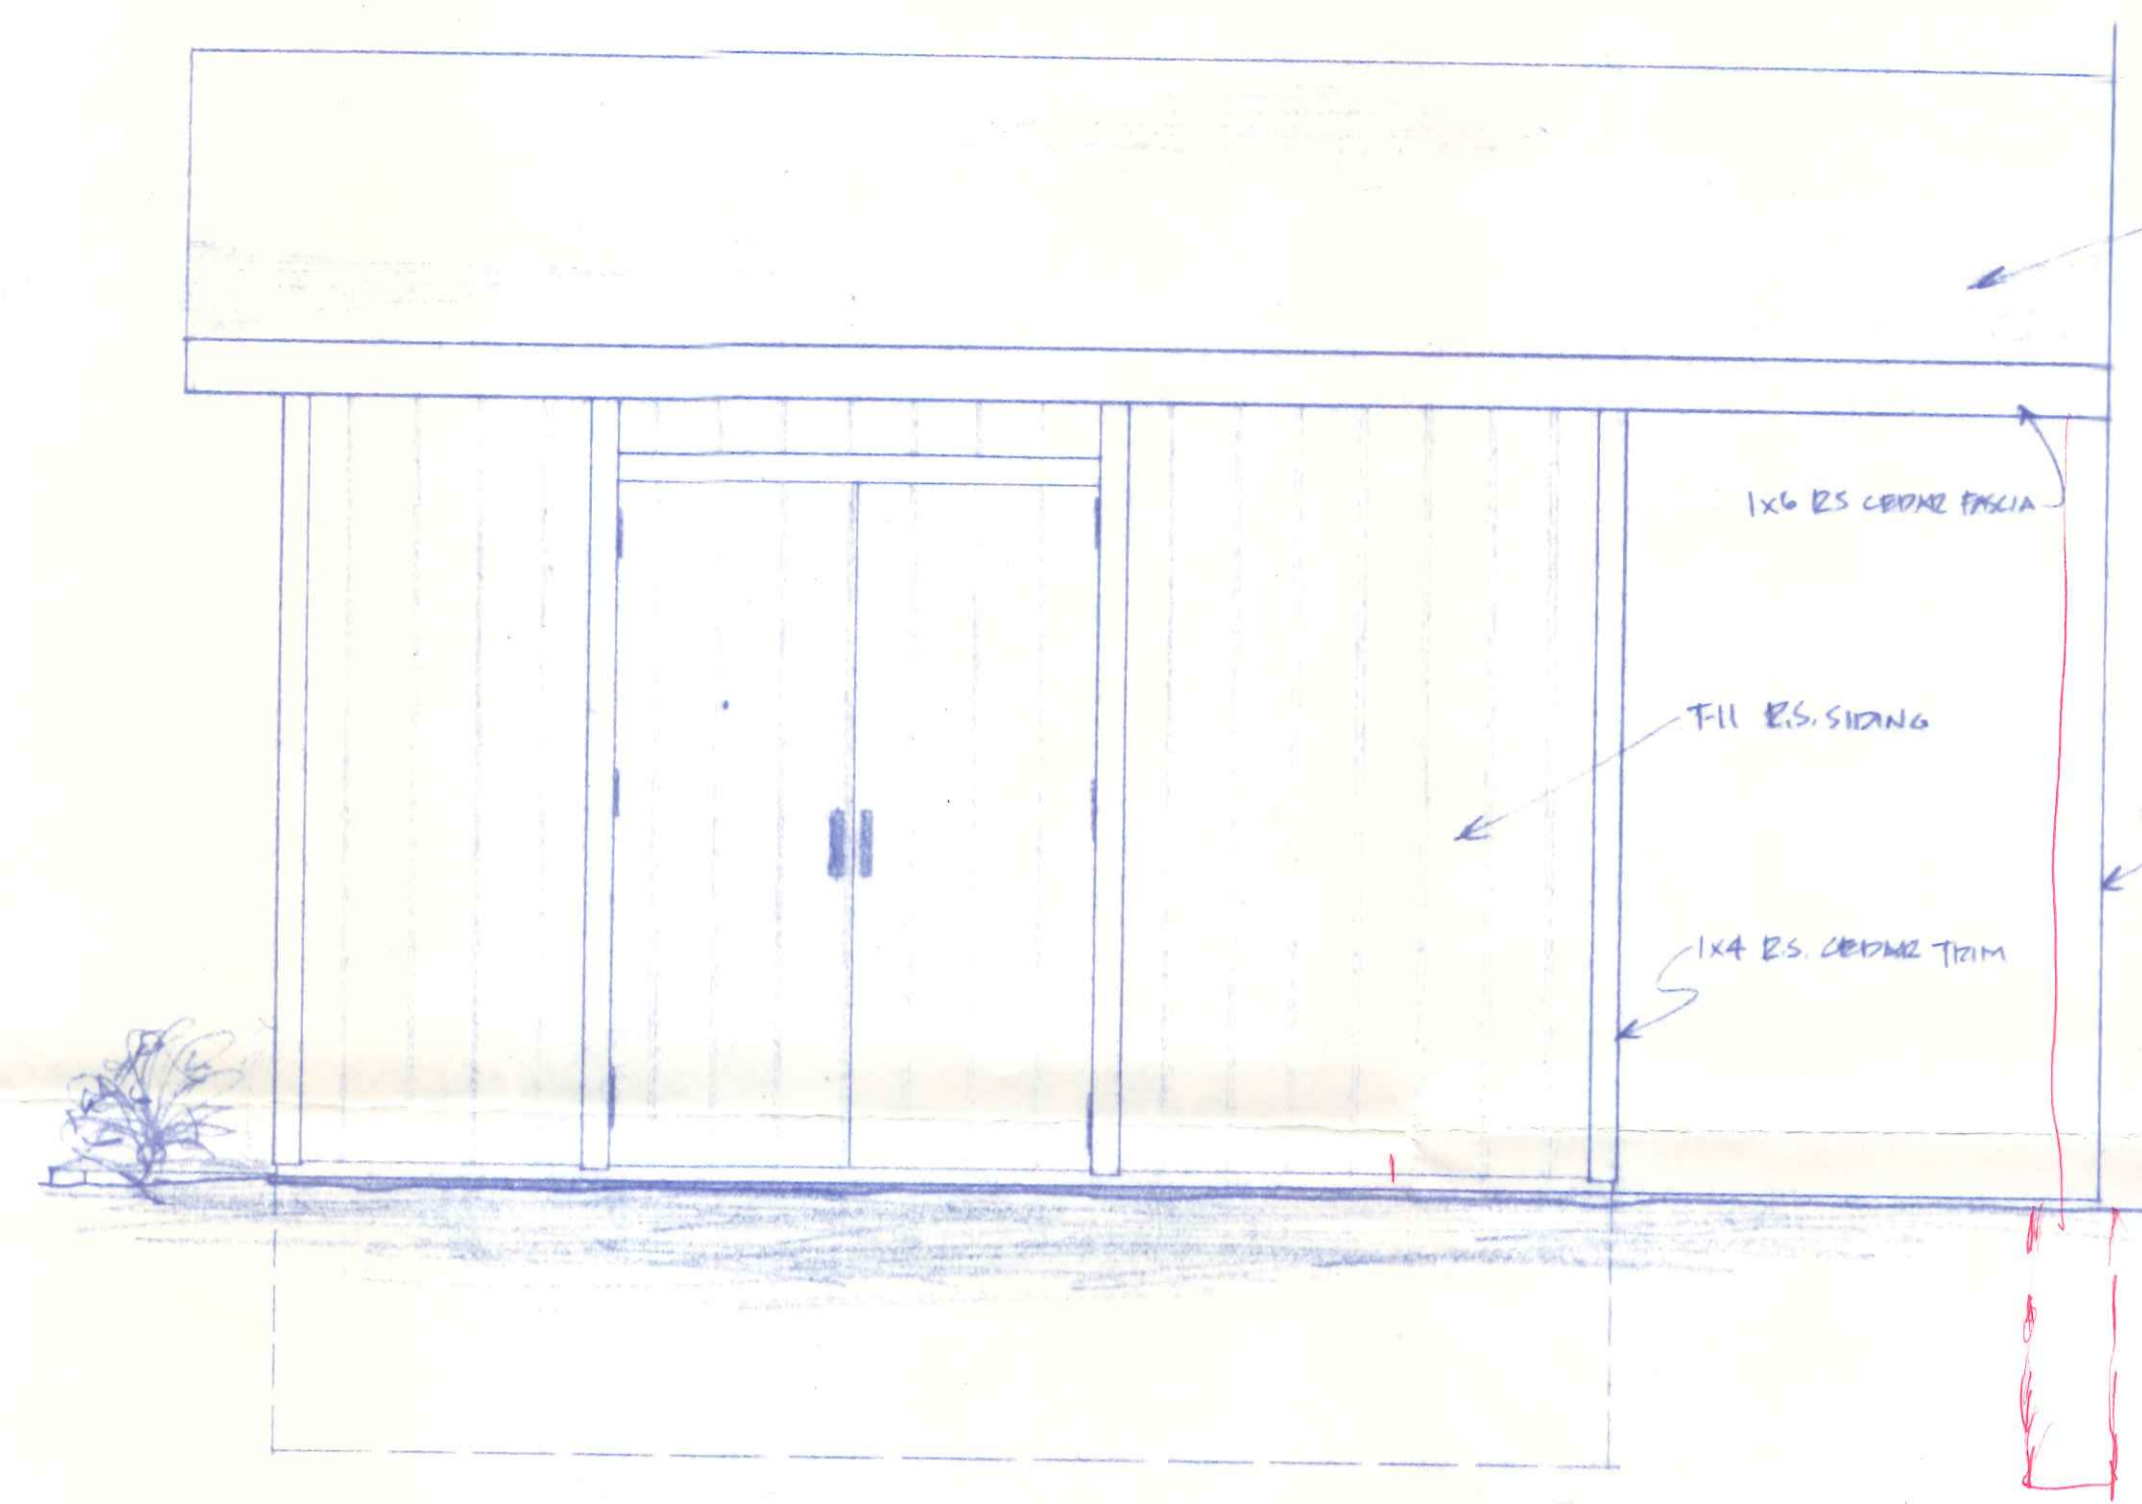


EAST ELEVATION
SCALE: 1/2"=1'-0"


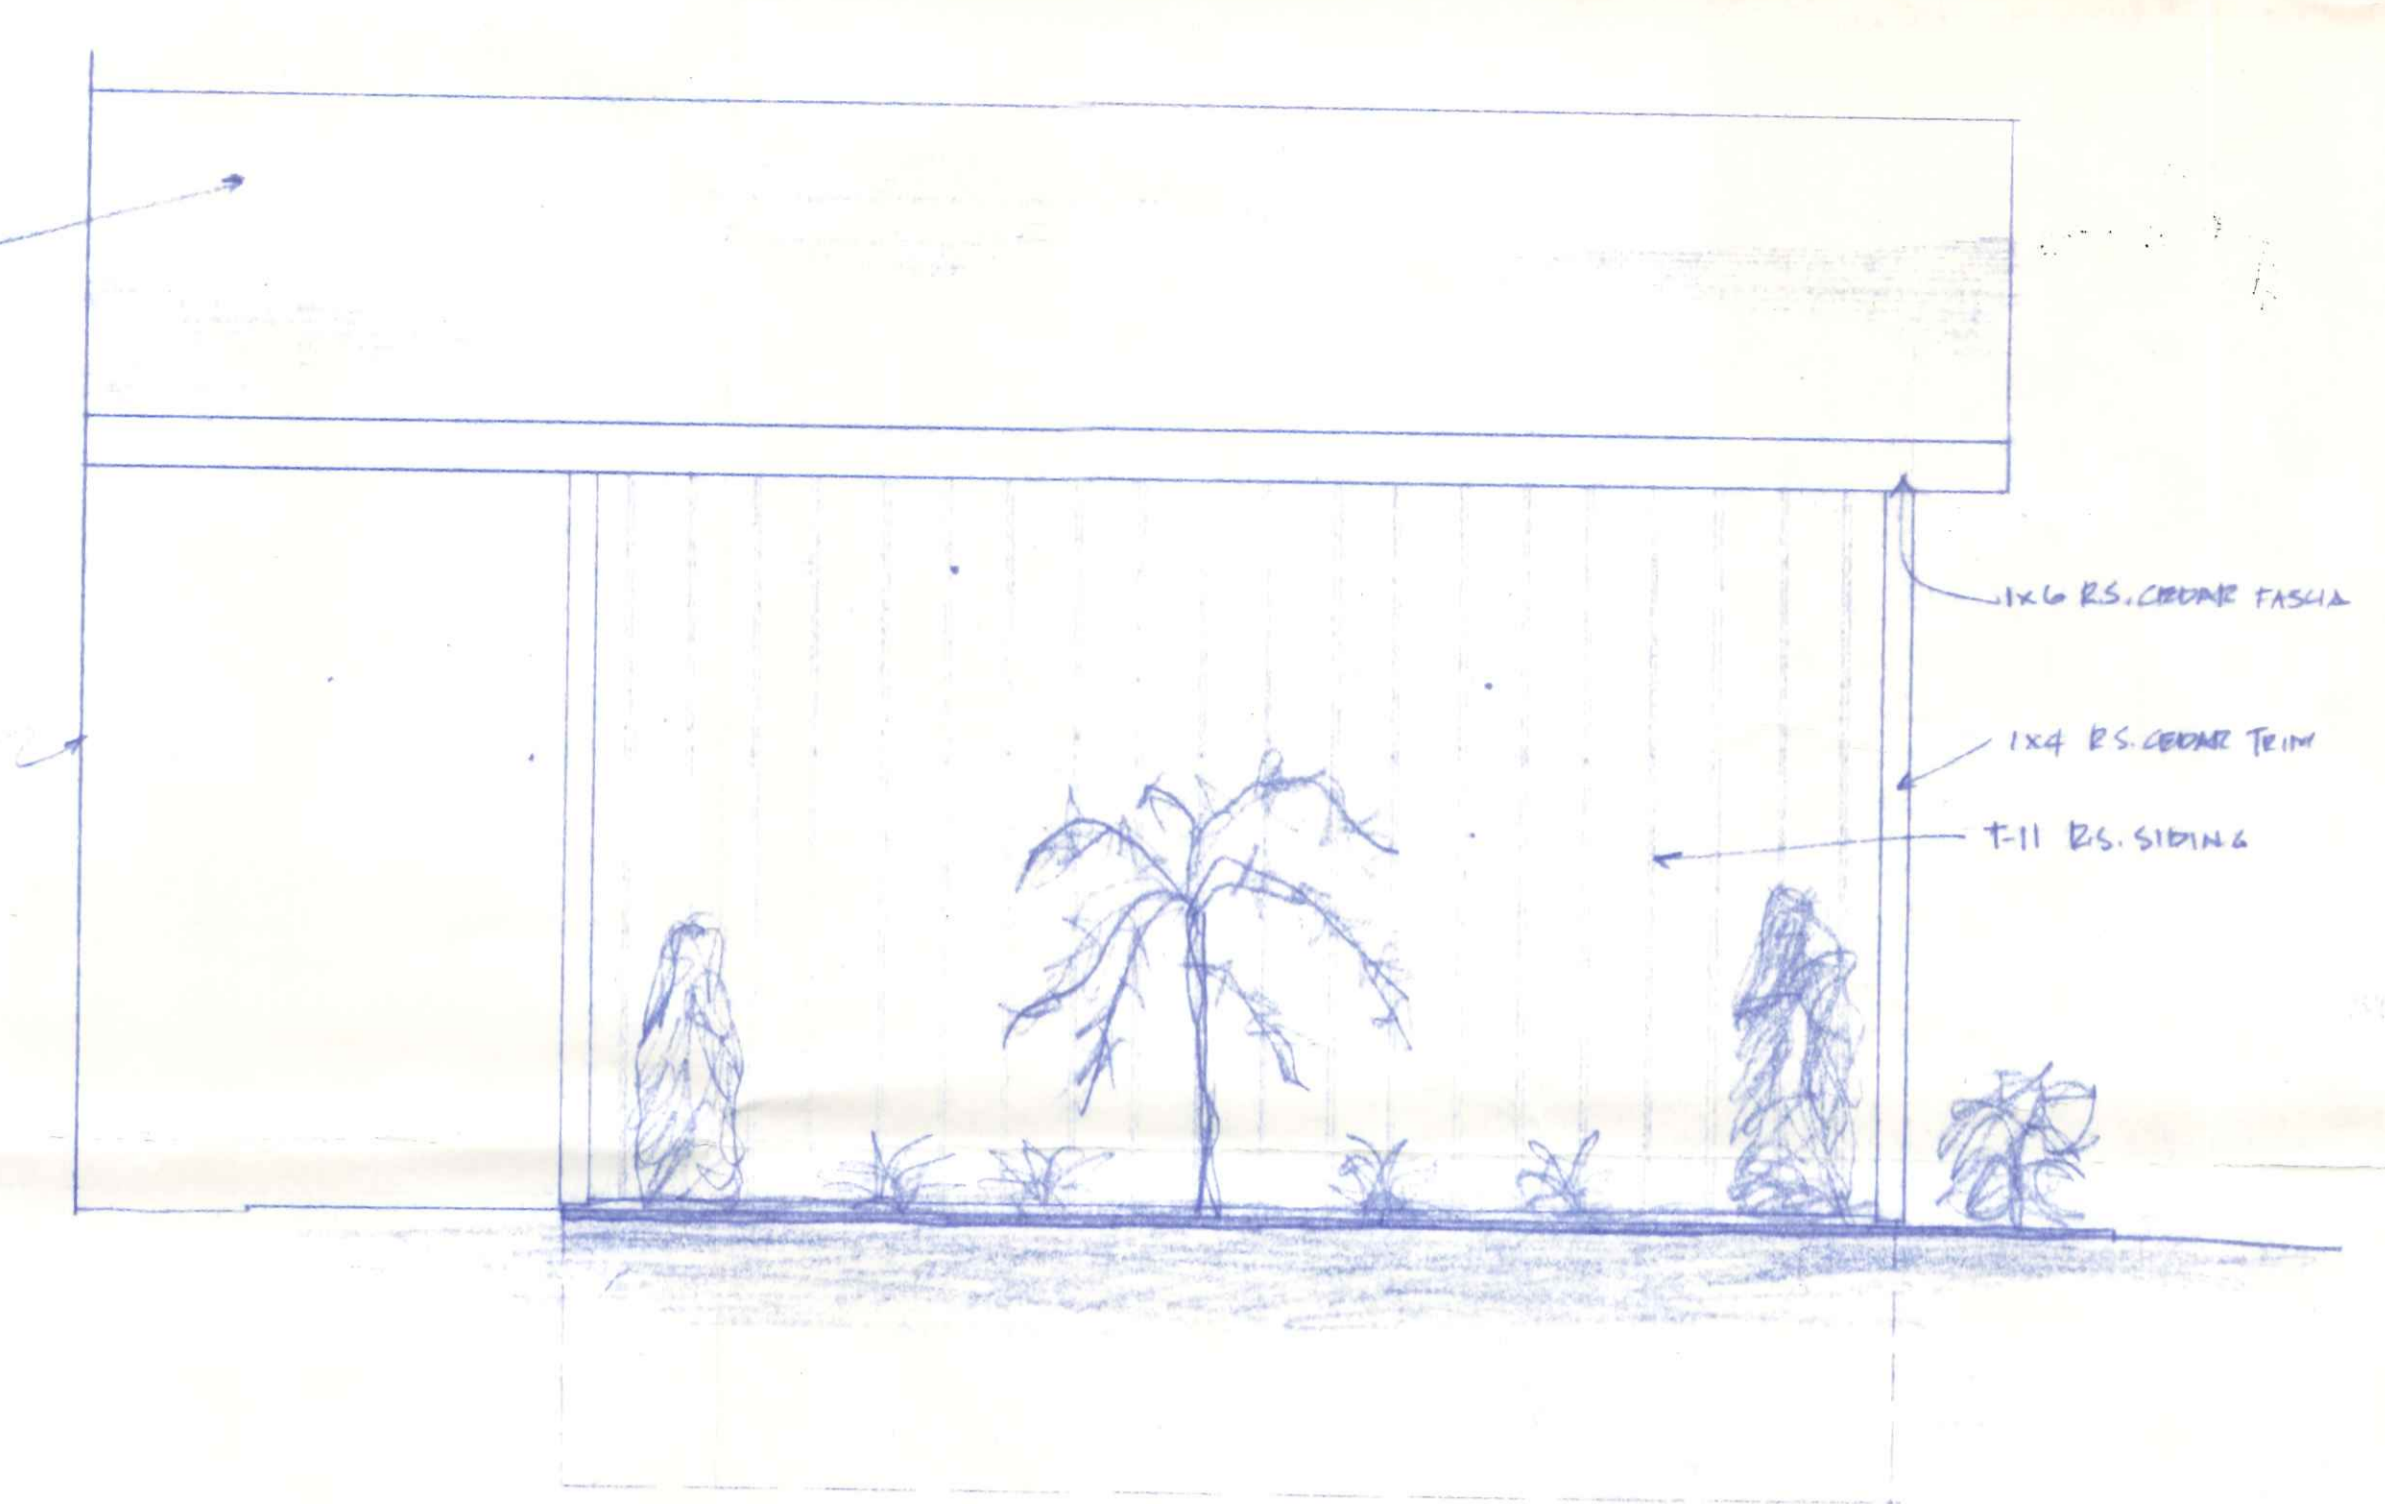


WEST ELEVATION
SCALE: 1/2"=1'-0"

POST OR
ATTACH TO FIREBRICK

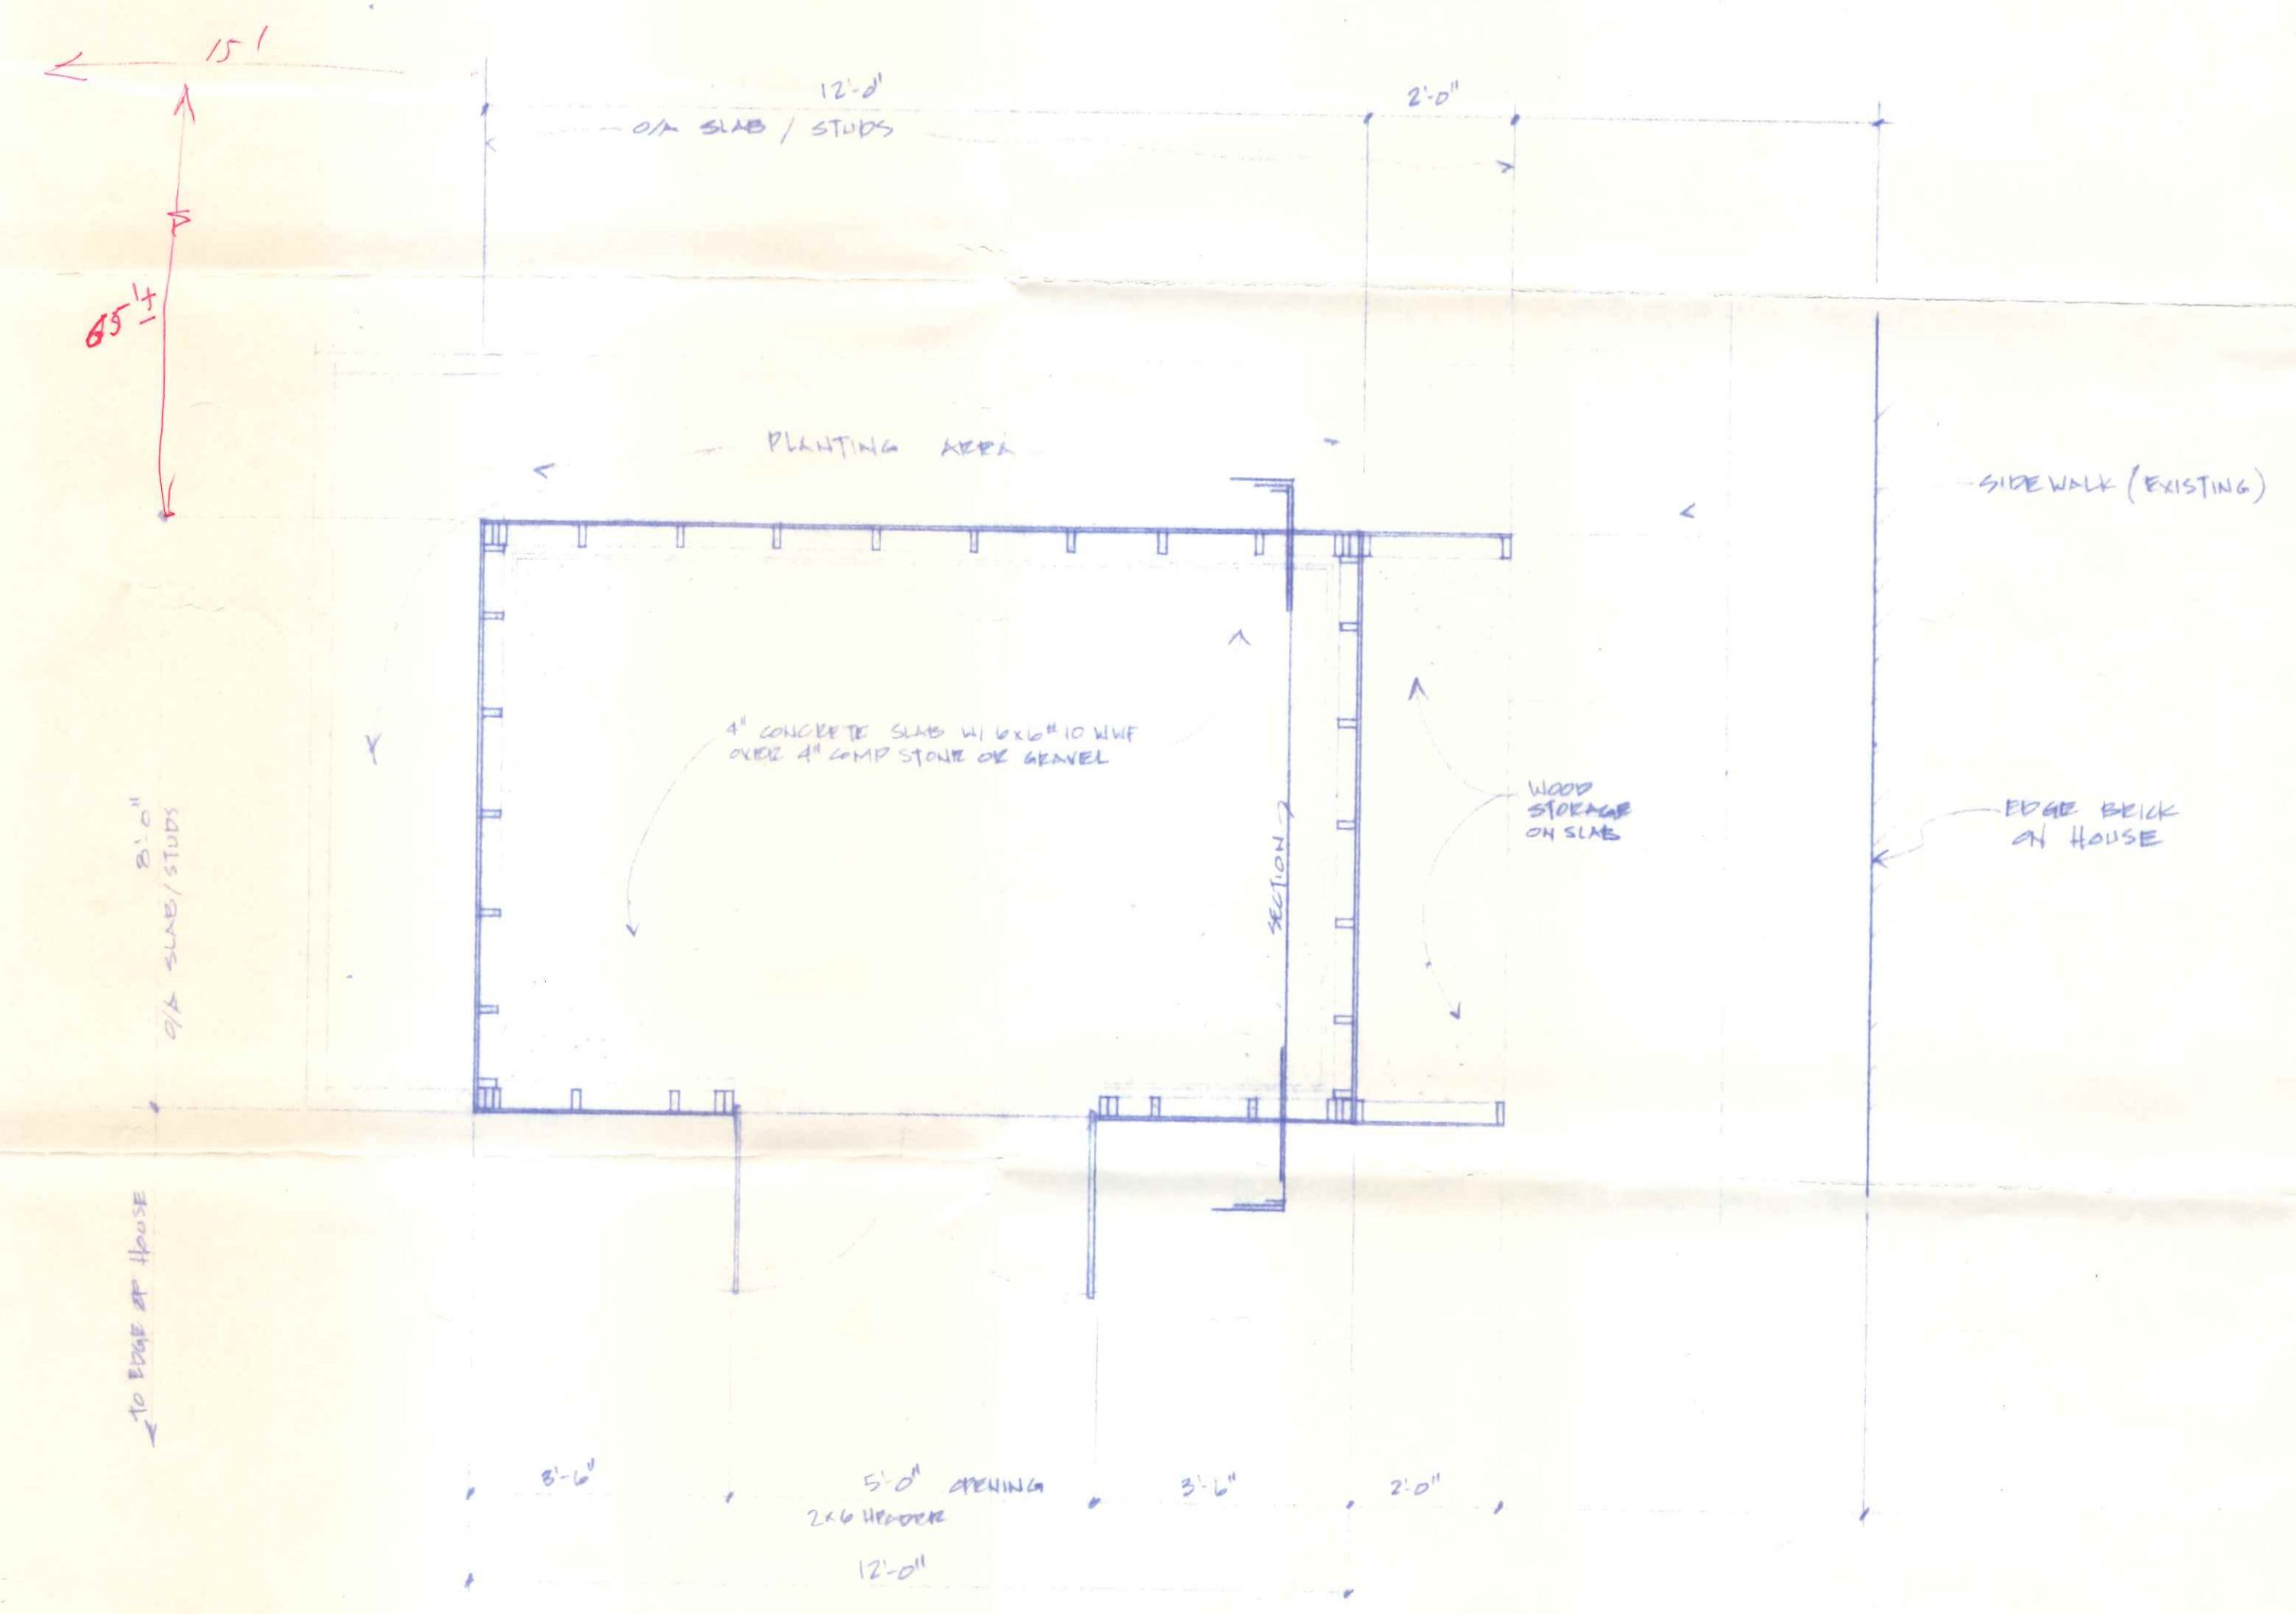

FLOOR PLAN
SCALE: 1/2"=1'-0"

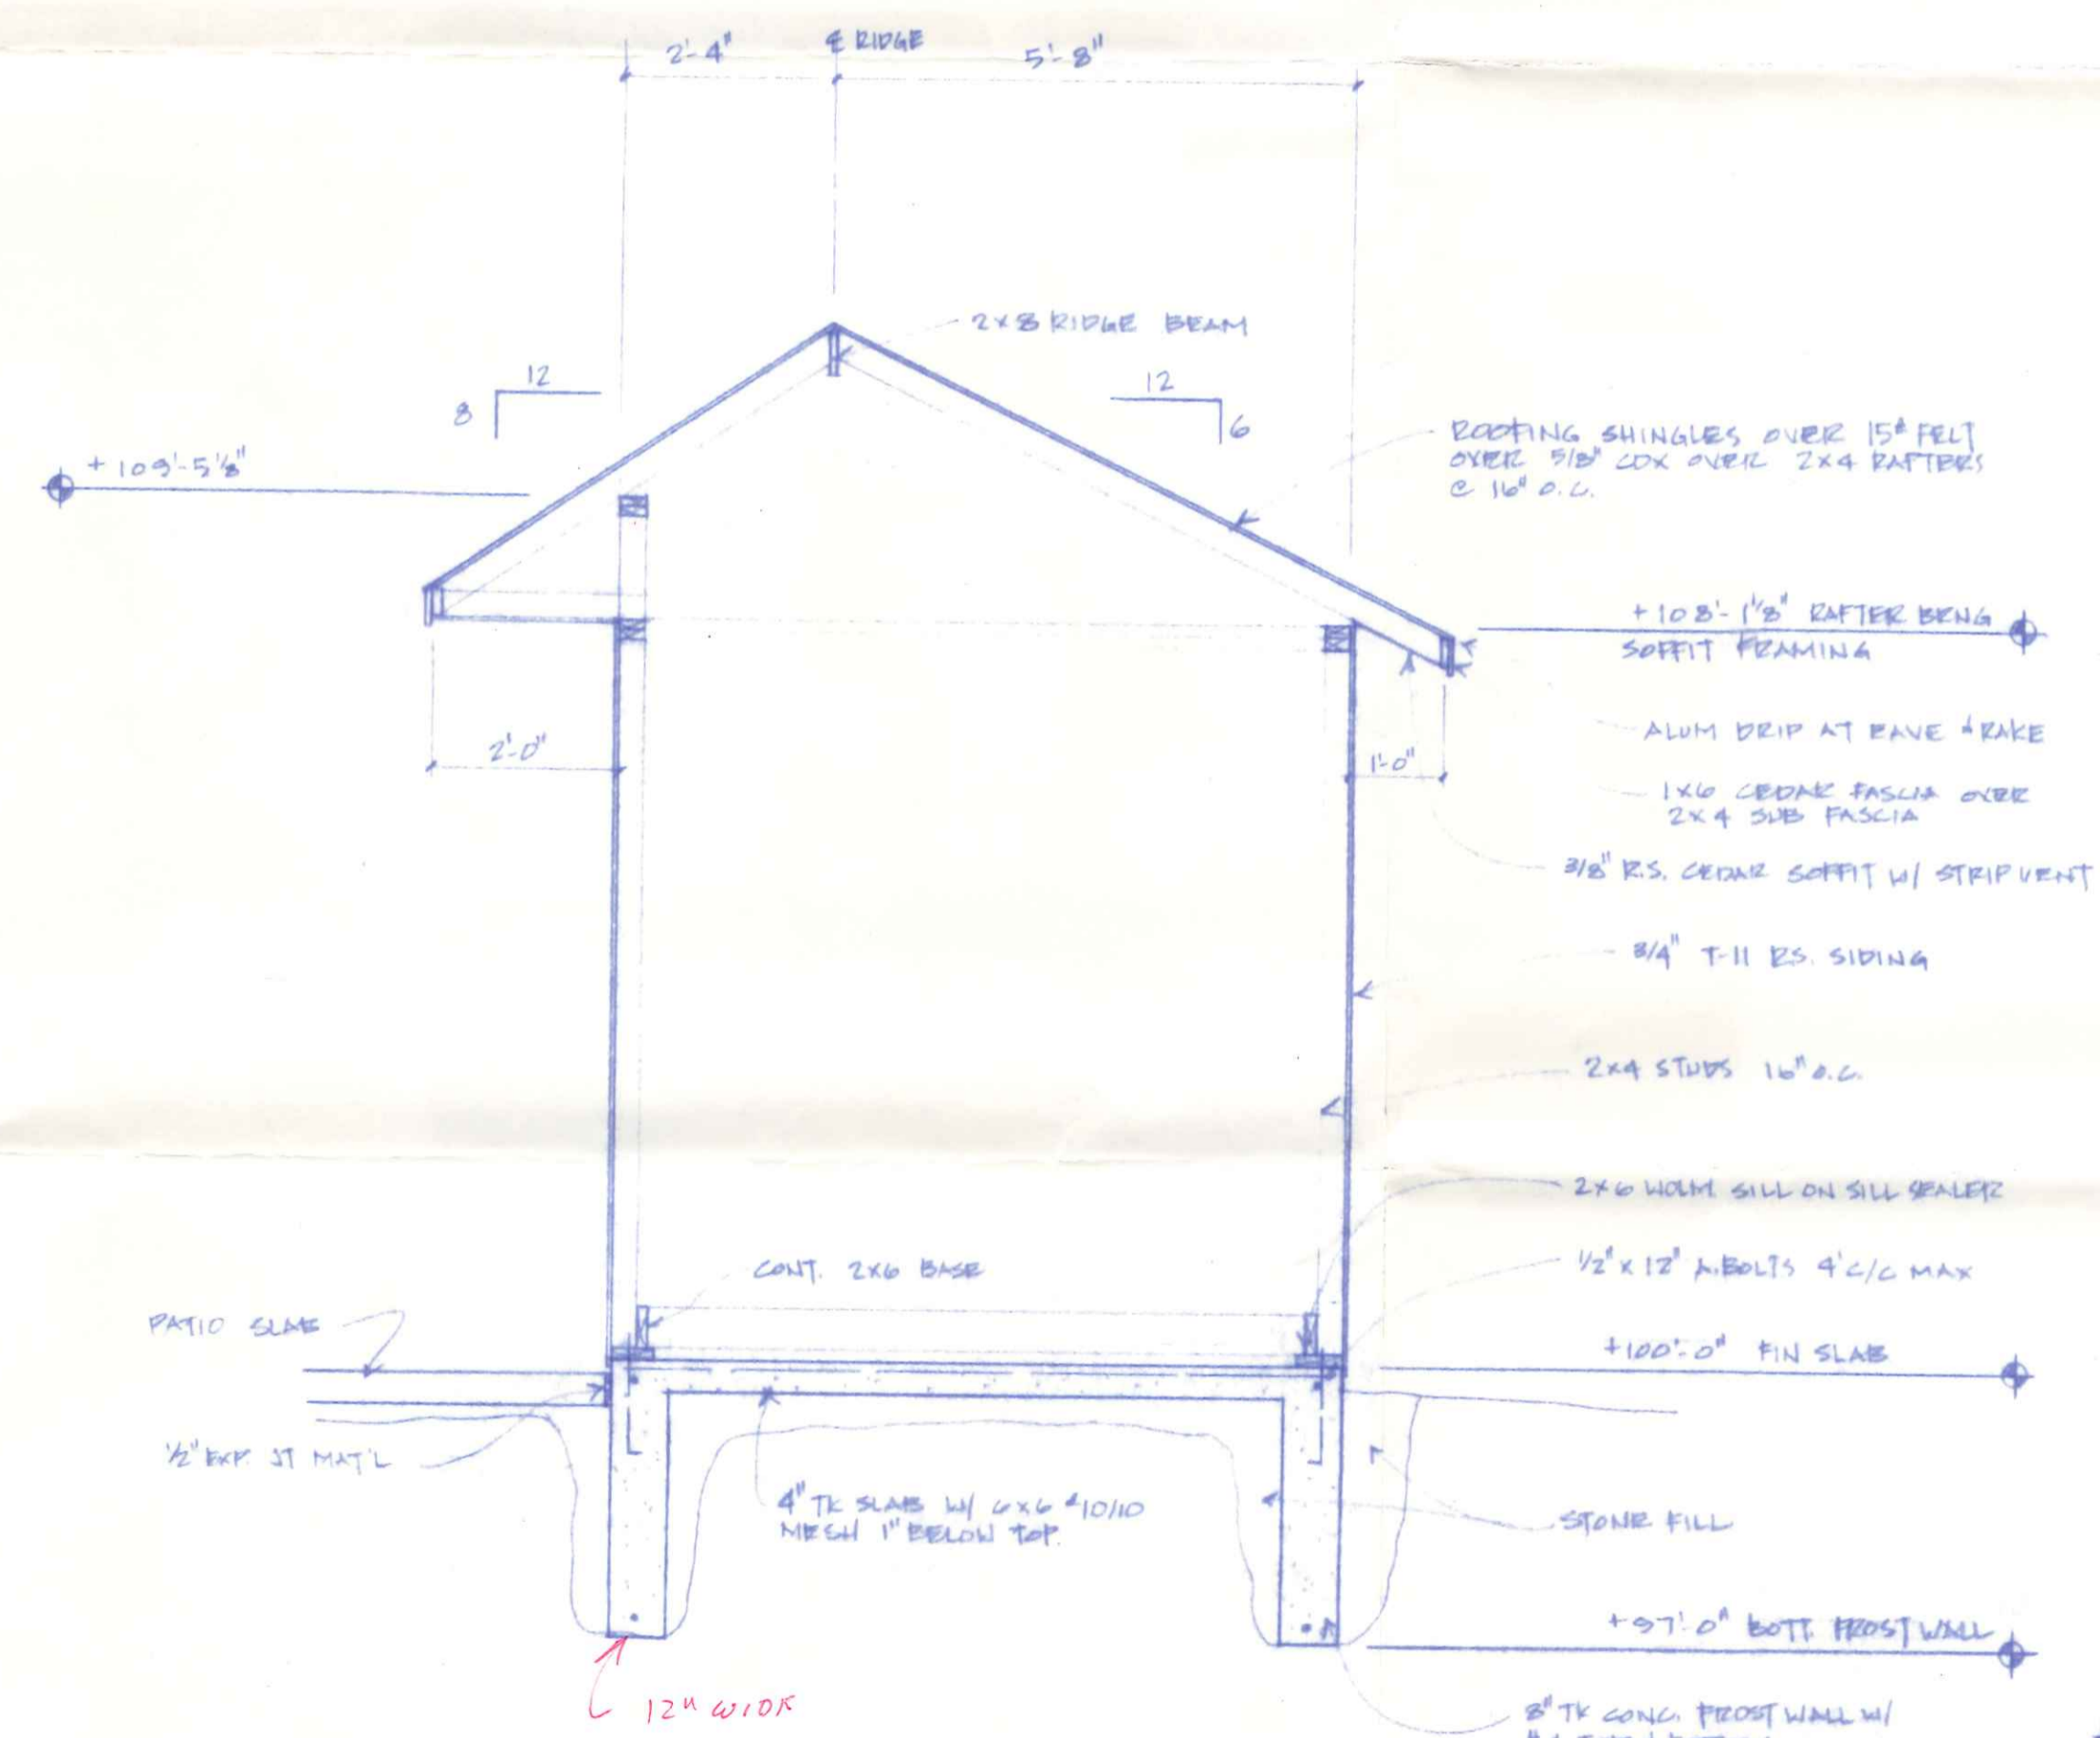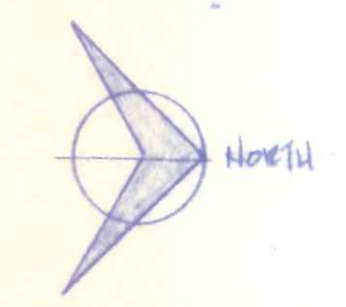

SECTION
SCALE: 1/4"=1'-0"

STORAGE SHED FOR:
DANA + SUB BISHOPP
19 LAKEVIEW DR
NAPLES, FL 34109
DRAWN BY:
JEFFREY L LINDER
DATE: 6-6-09 REVISED: