


FIRST FLOOR PLAN

SCALE 1/4" = 1'-0"

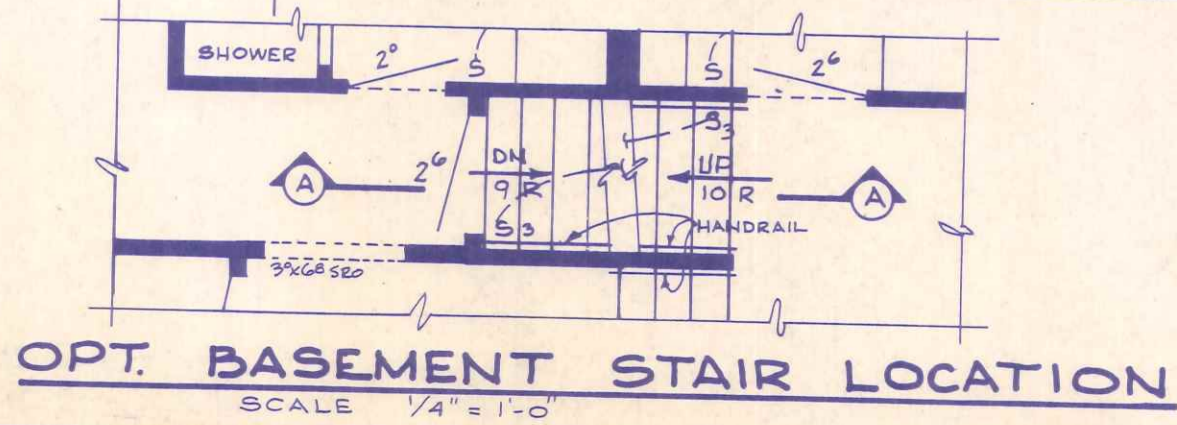


OPT. BASEMENT STAIR LOCATION
SCALE 1/4" = 1'-0"

SQUARE FOOTAGE TOTALS	
FRAME	2043 SQ. FT.
1/2 BRICK	2064 SQ. FT.
BRICK	2096 SQ. FT.
STORAGE VOLUME TOTALS	
INTERIOR	448 CU. FT.
EXTERIOR	580 CU. FT.
TOTAL	1028 CU. FT.

COPYRIGHT © 1968 BY KINGSBERRY HOMES ALL RIGHTS RESERVED		
THIS DRAWING IS NOT TO BE USED FOR MAKING ANY REPRODUCTION THEREOF, OR FOR CONSTRUCTING ANY BUILDING WITHOUT FIRST OBTAINING THE WRITTEN AUTHORIZATION OF THE COPYRIGHT OWNER, KINGSBERRY HOMES.		
PLAN NO. J20-3 1/2 B	LOT	BLK.
"JEFFERSON"	DATE 5-27-68	DRAWN G.H.C.
		JOB NO.
		SH. OF

M. Walker Dr.

KINGSBERRY HOMES

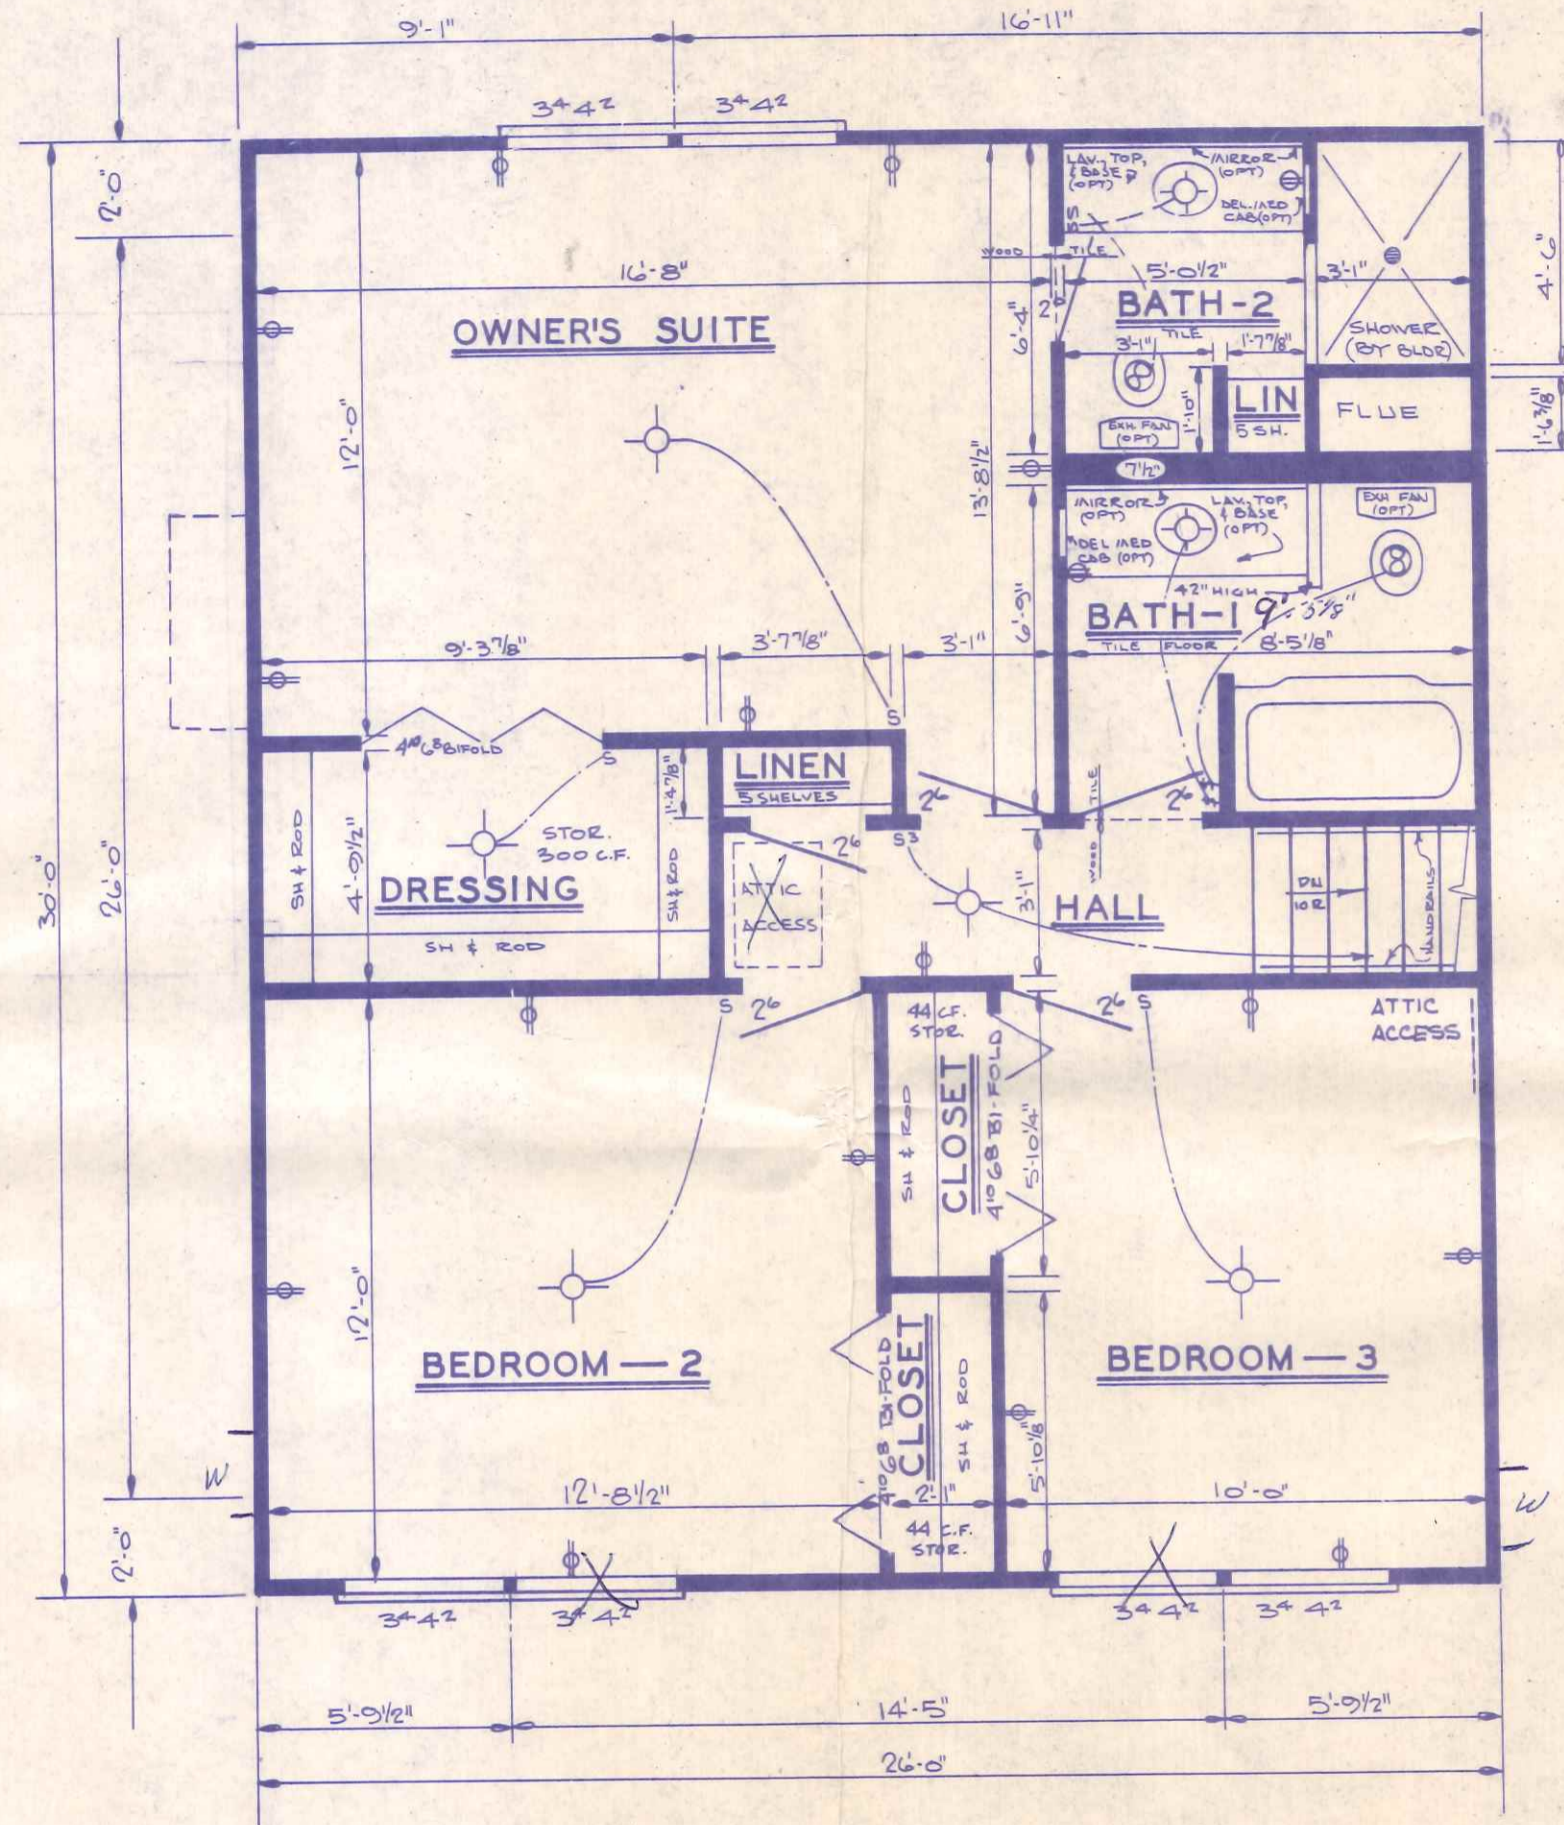

NOTE: STUD DIMENSIONS ON THIS PLAN ARE CONSIDERED 3-5/8" WIDE.

SECOND FLOOR PLAN

SCALE: 1/4" = 1' - 0"


316 1-6-72
 (273) 3-1-71




COPYRIGHT © 1968 BY
 KINGSBERRY HOMES
 ALL RIGHTS RESERVED

THIS DRAWING IS NOT TO BE USED FOR MAKING ANY REPRODUCTION THEREOF, OR FOR CONSTRUCTION OF A BUILDING WITHOUT FIRST OBTAINING THE WRITTEN AUTHORIZATION OF THE COPYRIGHT OWNER, KINGSBERRY HOMES.


PLAN NO. J 20-3 "JEFFERSON"	LOT	BLK.	JOB NO.
	DATE 5-27-68	DRAWN Job	SH. OF

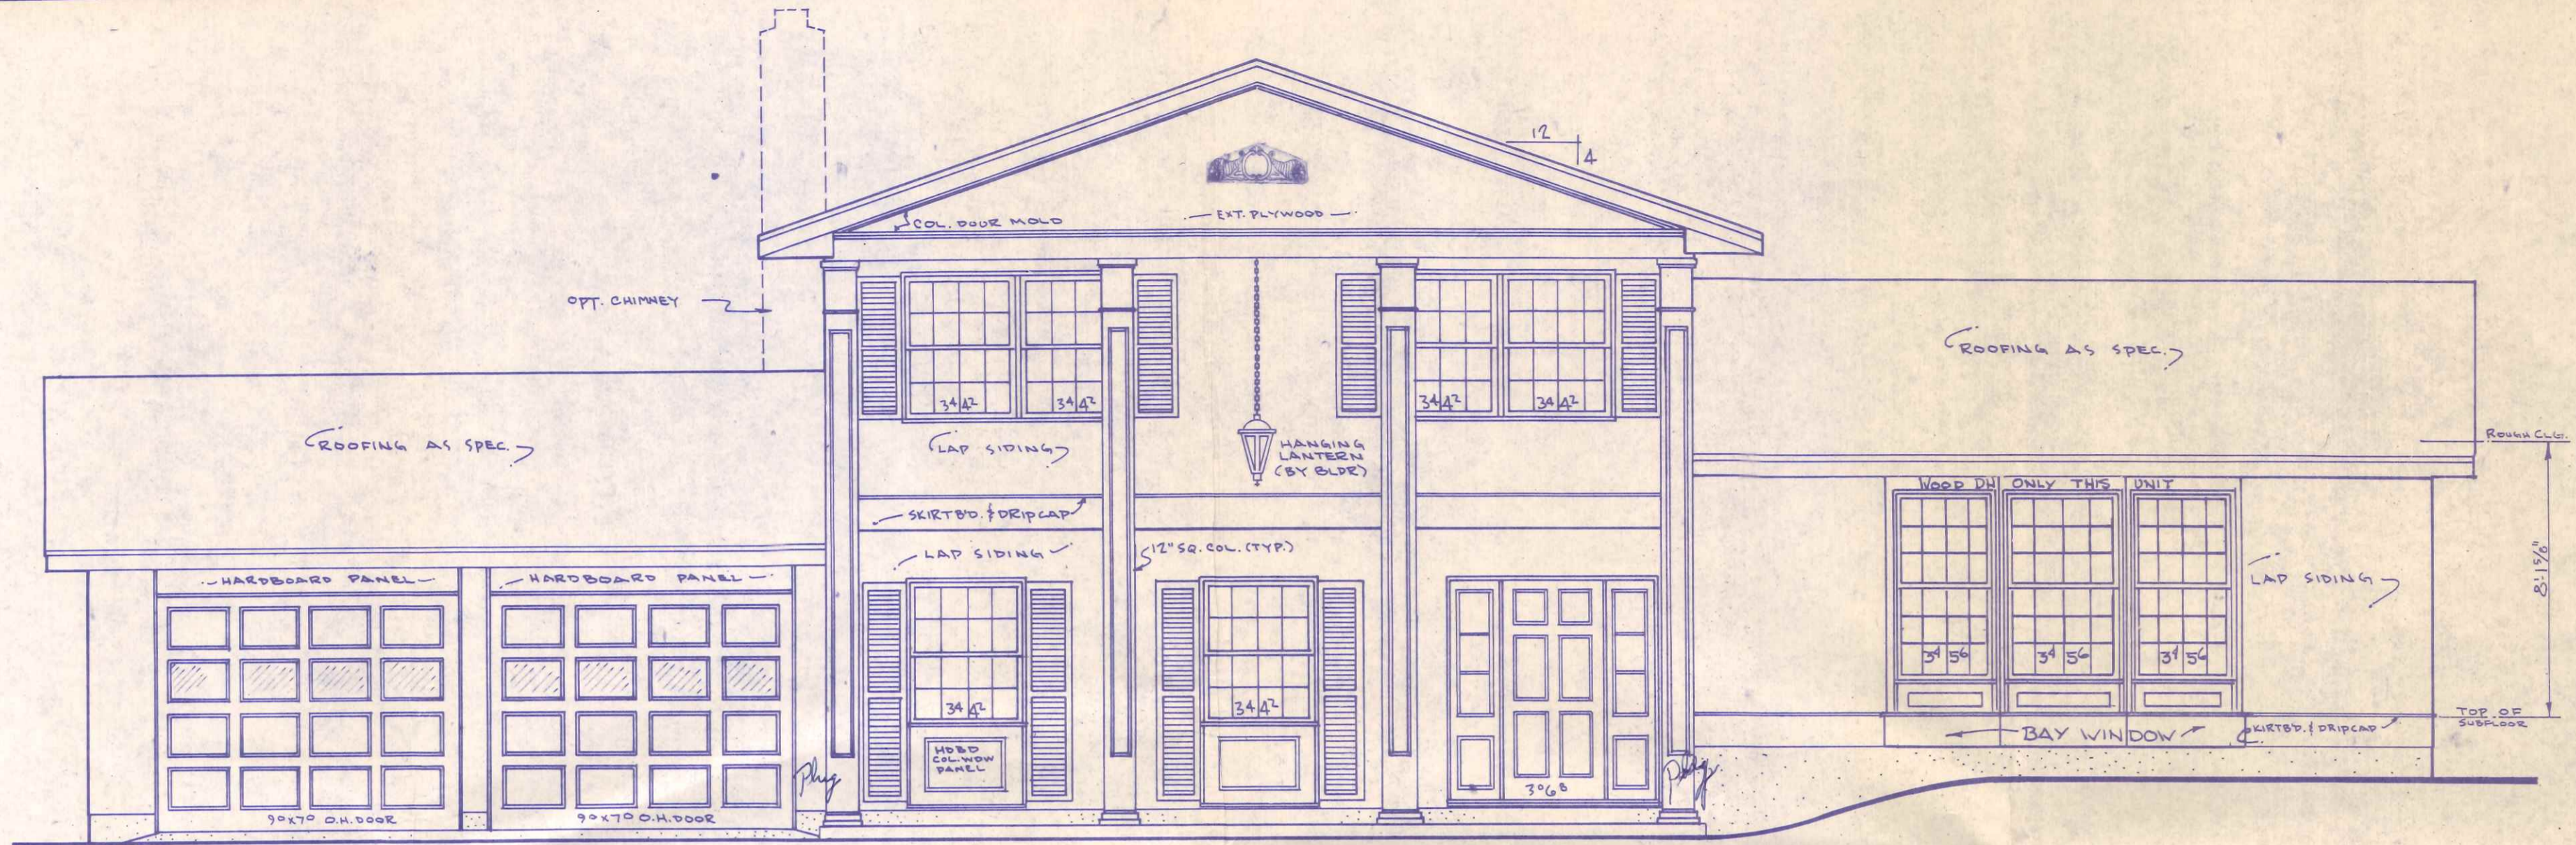


FRONT ELEVATION
SCALE: 1/4"=1'-0"

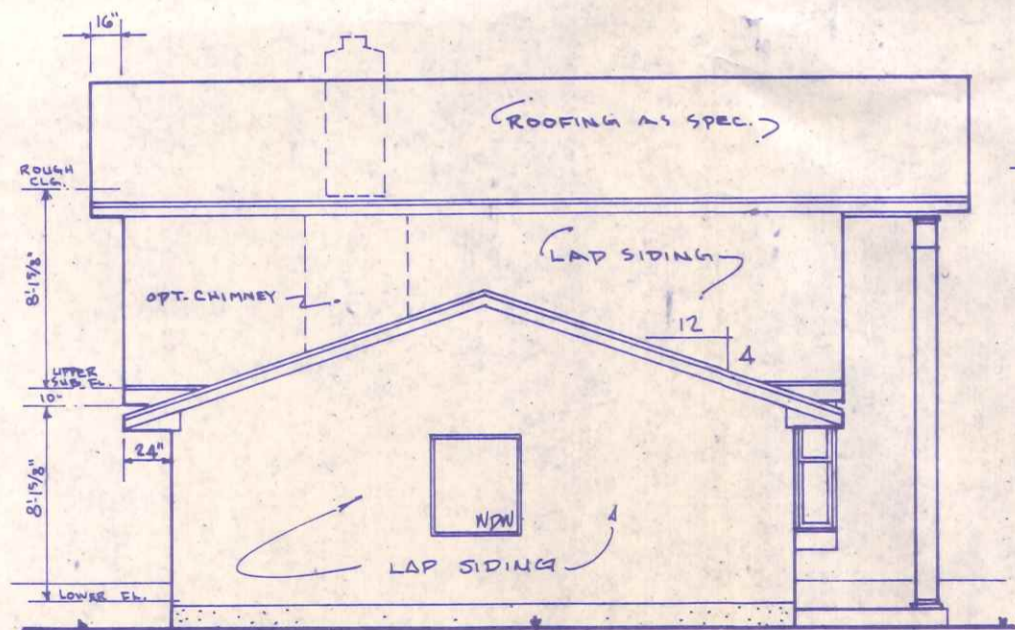

LEFT ELEVATION

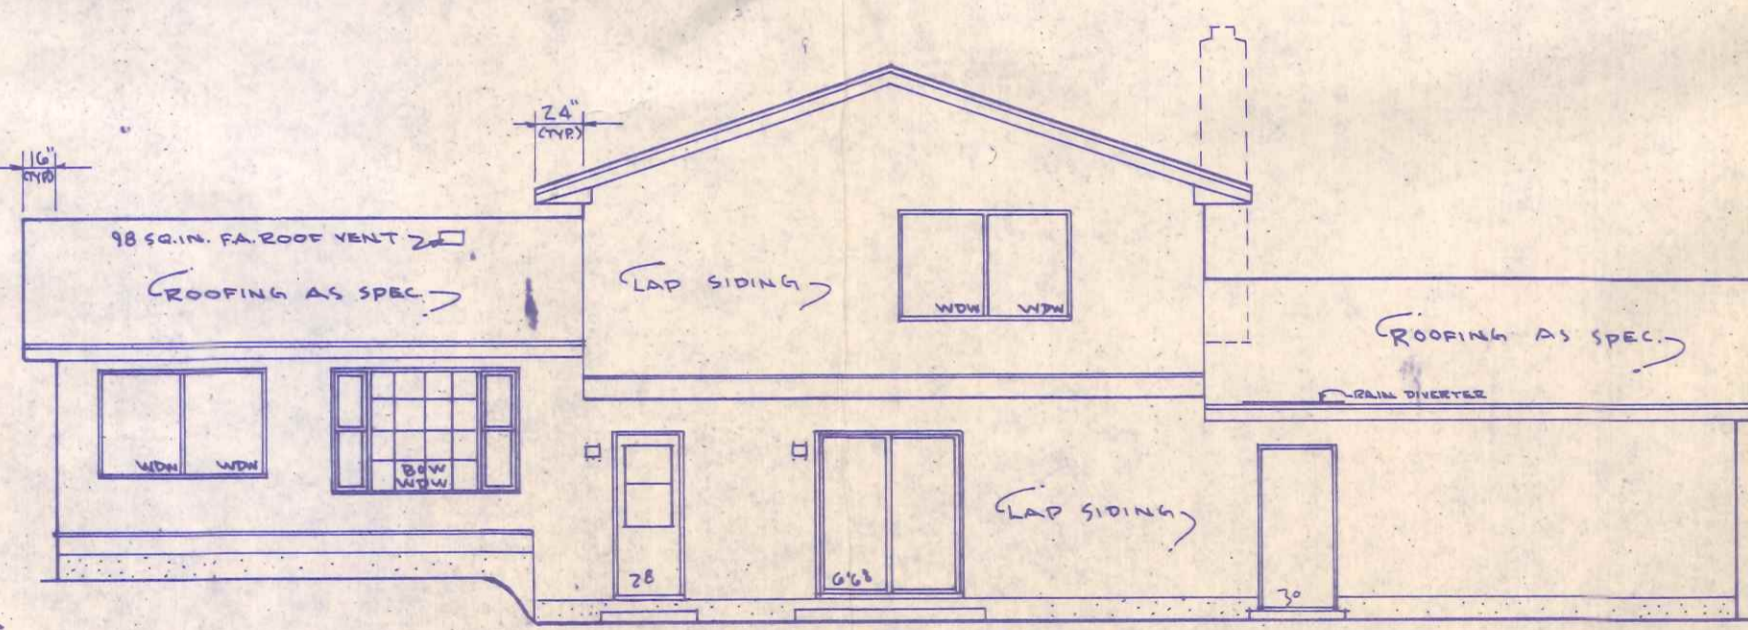

REAR ELEVATION
SCALE: 1/8"=1'-0"

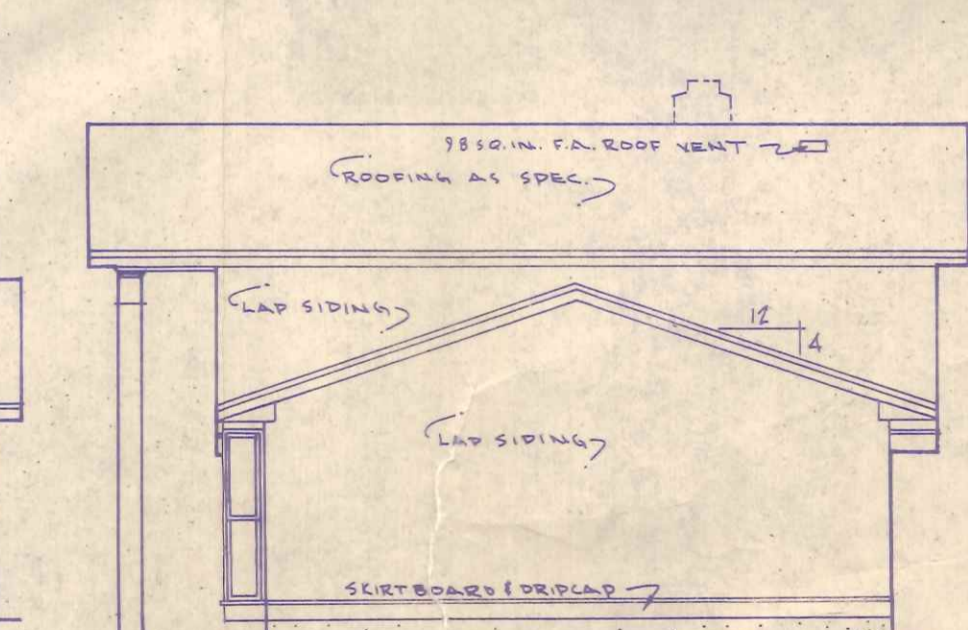

RIGHT ELEVATION



KINGSBERRY HOMES

ATTIC VENT AREA	
ROOF VENT -	196 SQ. IN.
SOFFIT VENT -	2188 SQ. IN.
TOTAL	2384 SQ. IN.

COPYRIGHT © 1968 BY
KINGSBERRY HOMES
ALL RIGHTS RESERVED

THIS DRAWING IS NOT TO BE USED FOR MAKING ANY REPRODUCTION THEREOF, OR FOR CONSTRUCTING ANY BUILDING WITHOUT FIRST OBTAINING THE WRITTEN AUTHORIZATION OF THE COPYRIGHT OWNER, KINGSBERRY HOMES.

PLAN NO. J20-3F	LOT	BLK.	JOB NO.
"JEFFERSON"	527-68	DRAWNSJL	SH. OF

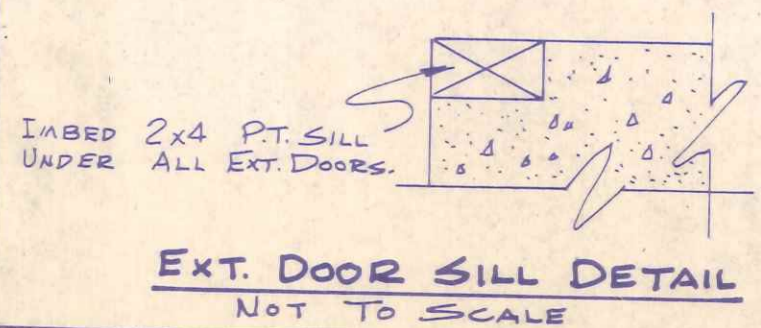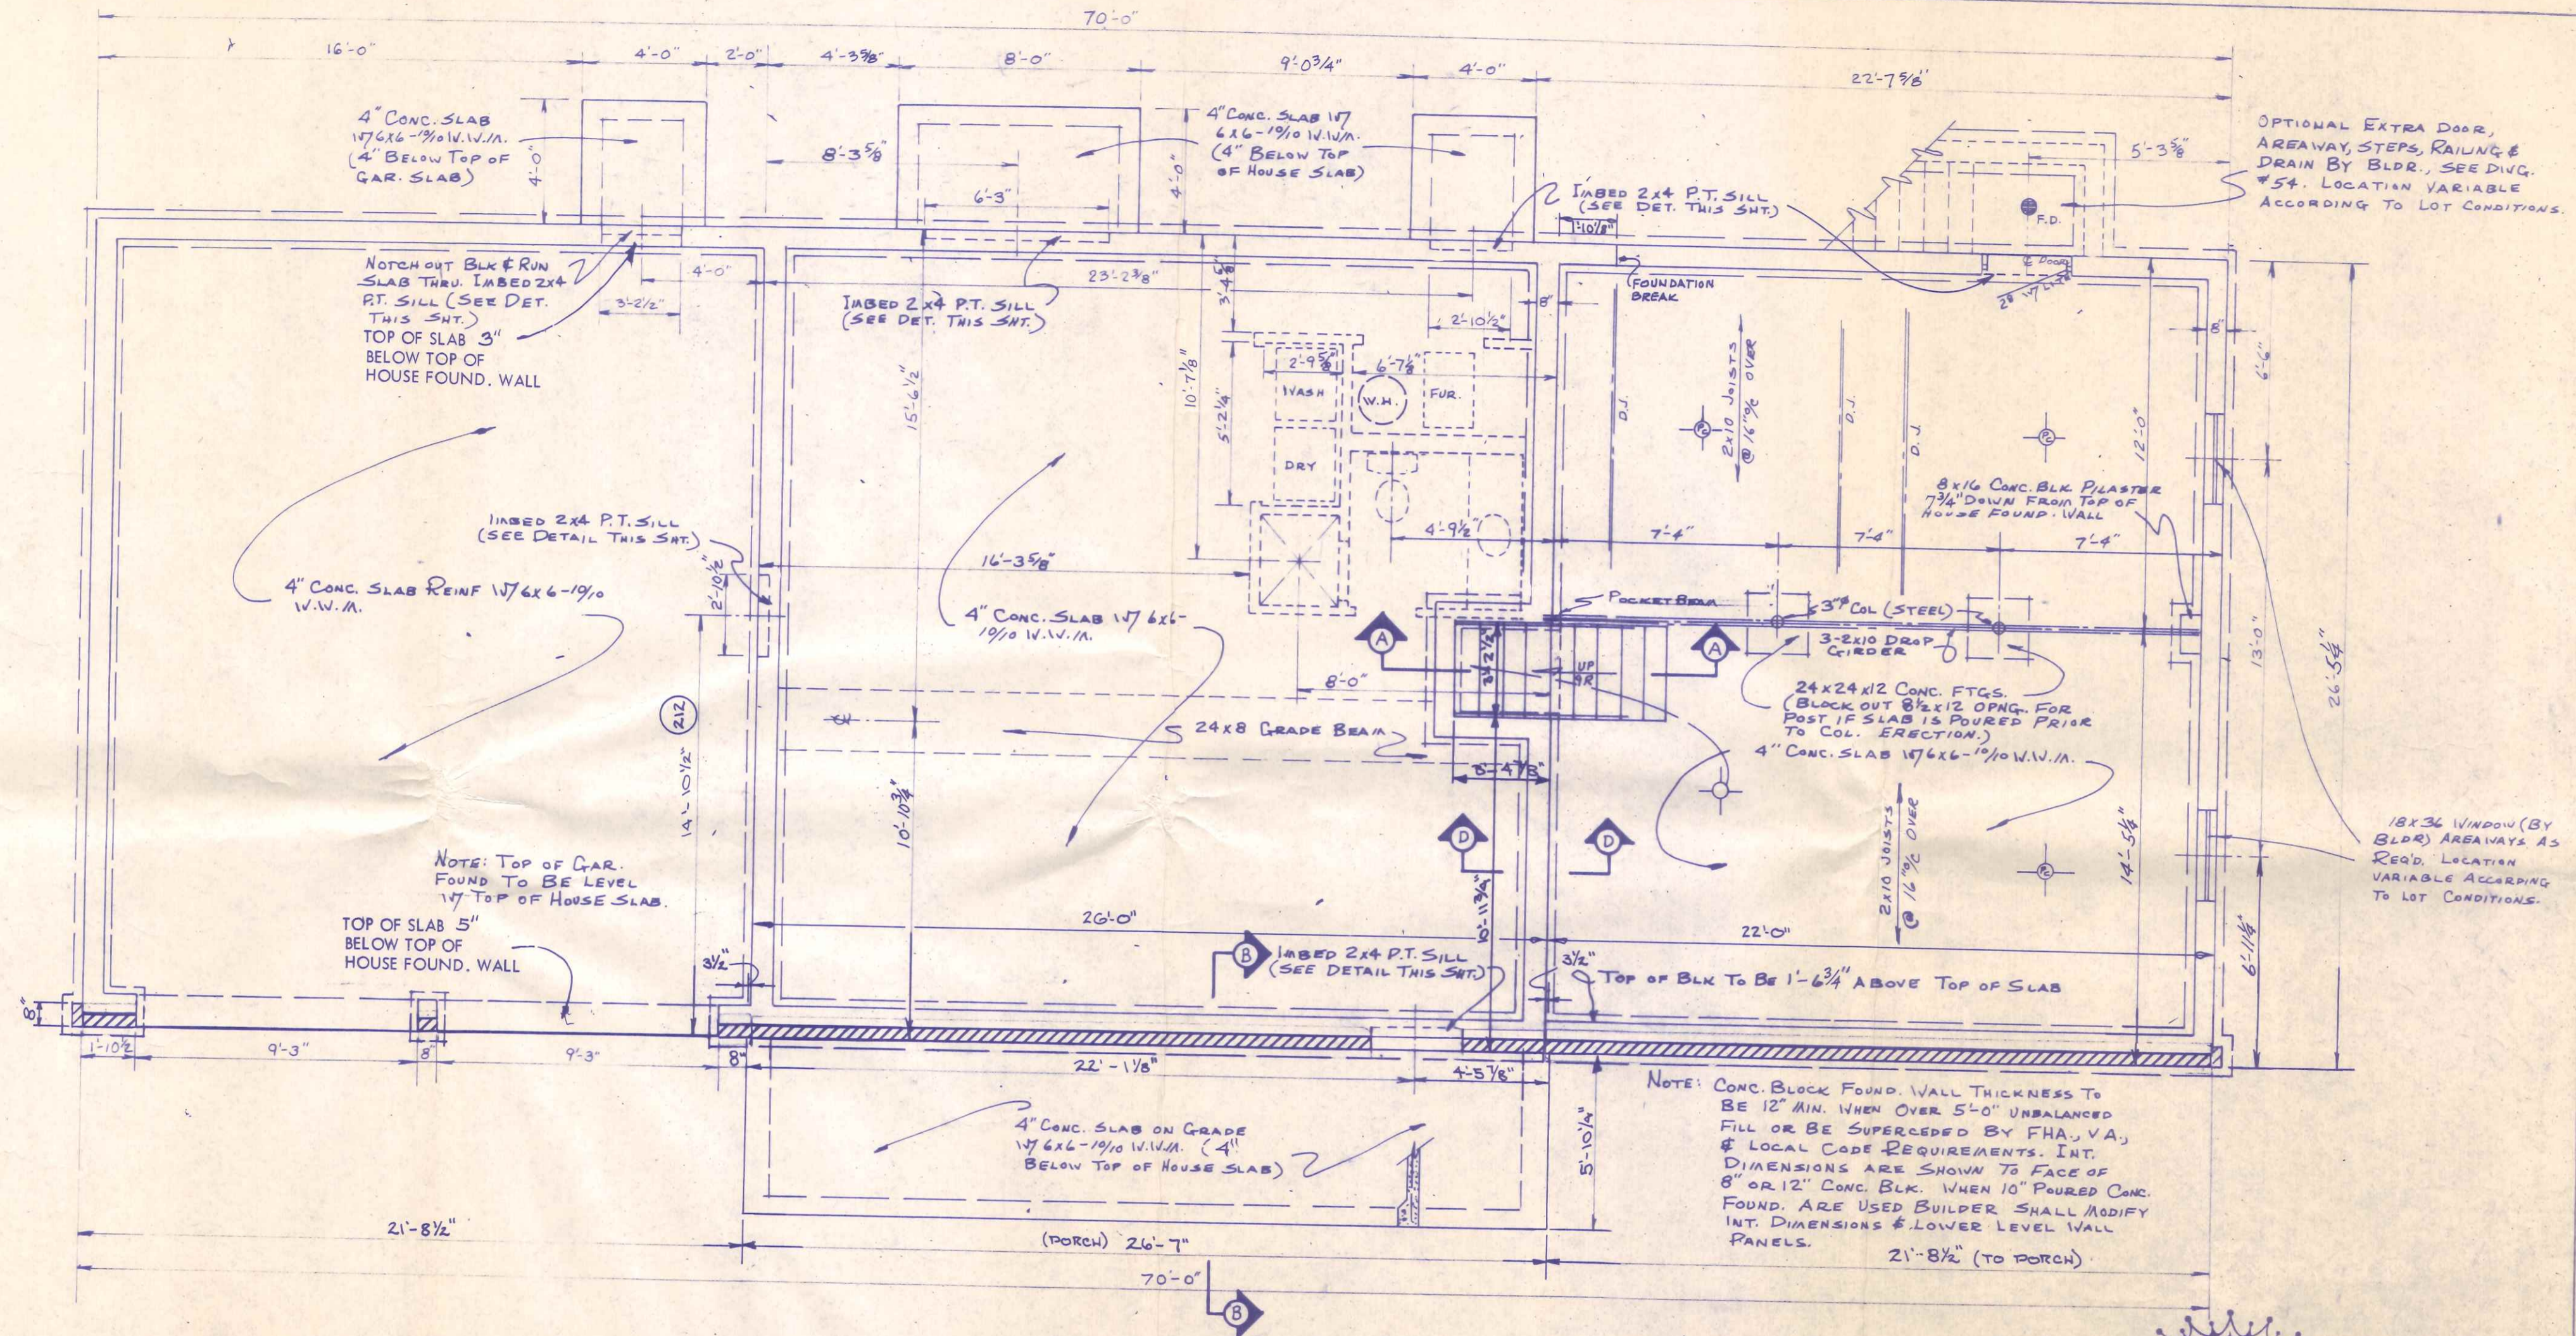

FOUNDATION PLAN - BASEMENT
SCALE: 1/4" = 1'-0"

REV. 212 B-29-VA

KINGSBERRY HOMES

COPYRIGHT © 1968 BY
KINGSBERRY HOMES
ALL RIGHTS RESERVED

THIS DRAWING IS NOT TO BE USED FOR MAKING ANY REPRODUCTION THEREOF, OR FOR CONSTRUCTING ANY BUILDING WITHOUT FIRST OBTAINING THE WRITTEN AUTHORIZATION OF THE COPYRIGHT OWNER, KINGSBERRY HOMES.

PLAN NO. J 20-3 1/2 B	LOT	BLK.	JOB NO.
JEFFERSON	DATE 5-27-68	DRAWN PAL	SH. OF

REV 266 10/19/70 LCN