


FIRST FLOOR PLAN
SCALE: 1/4"=1'-0"

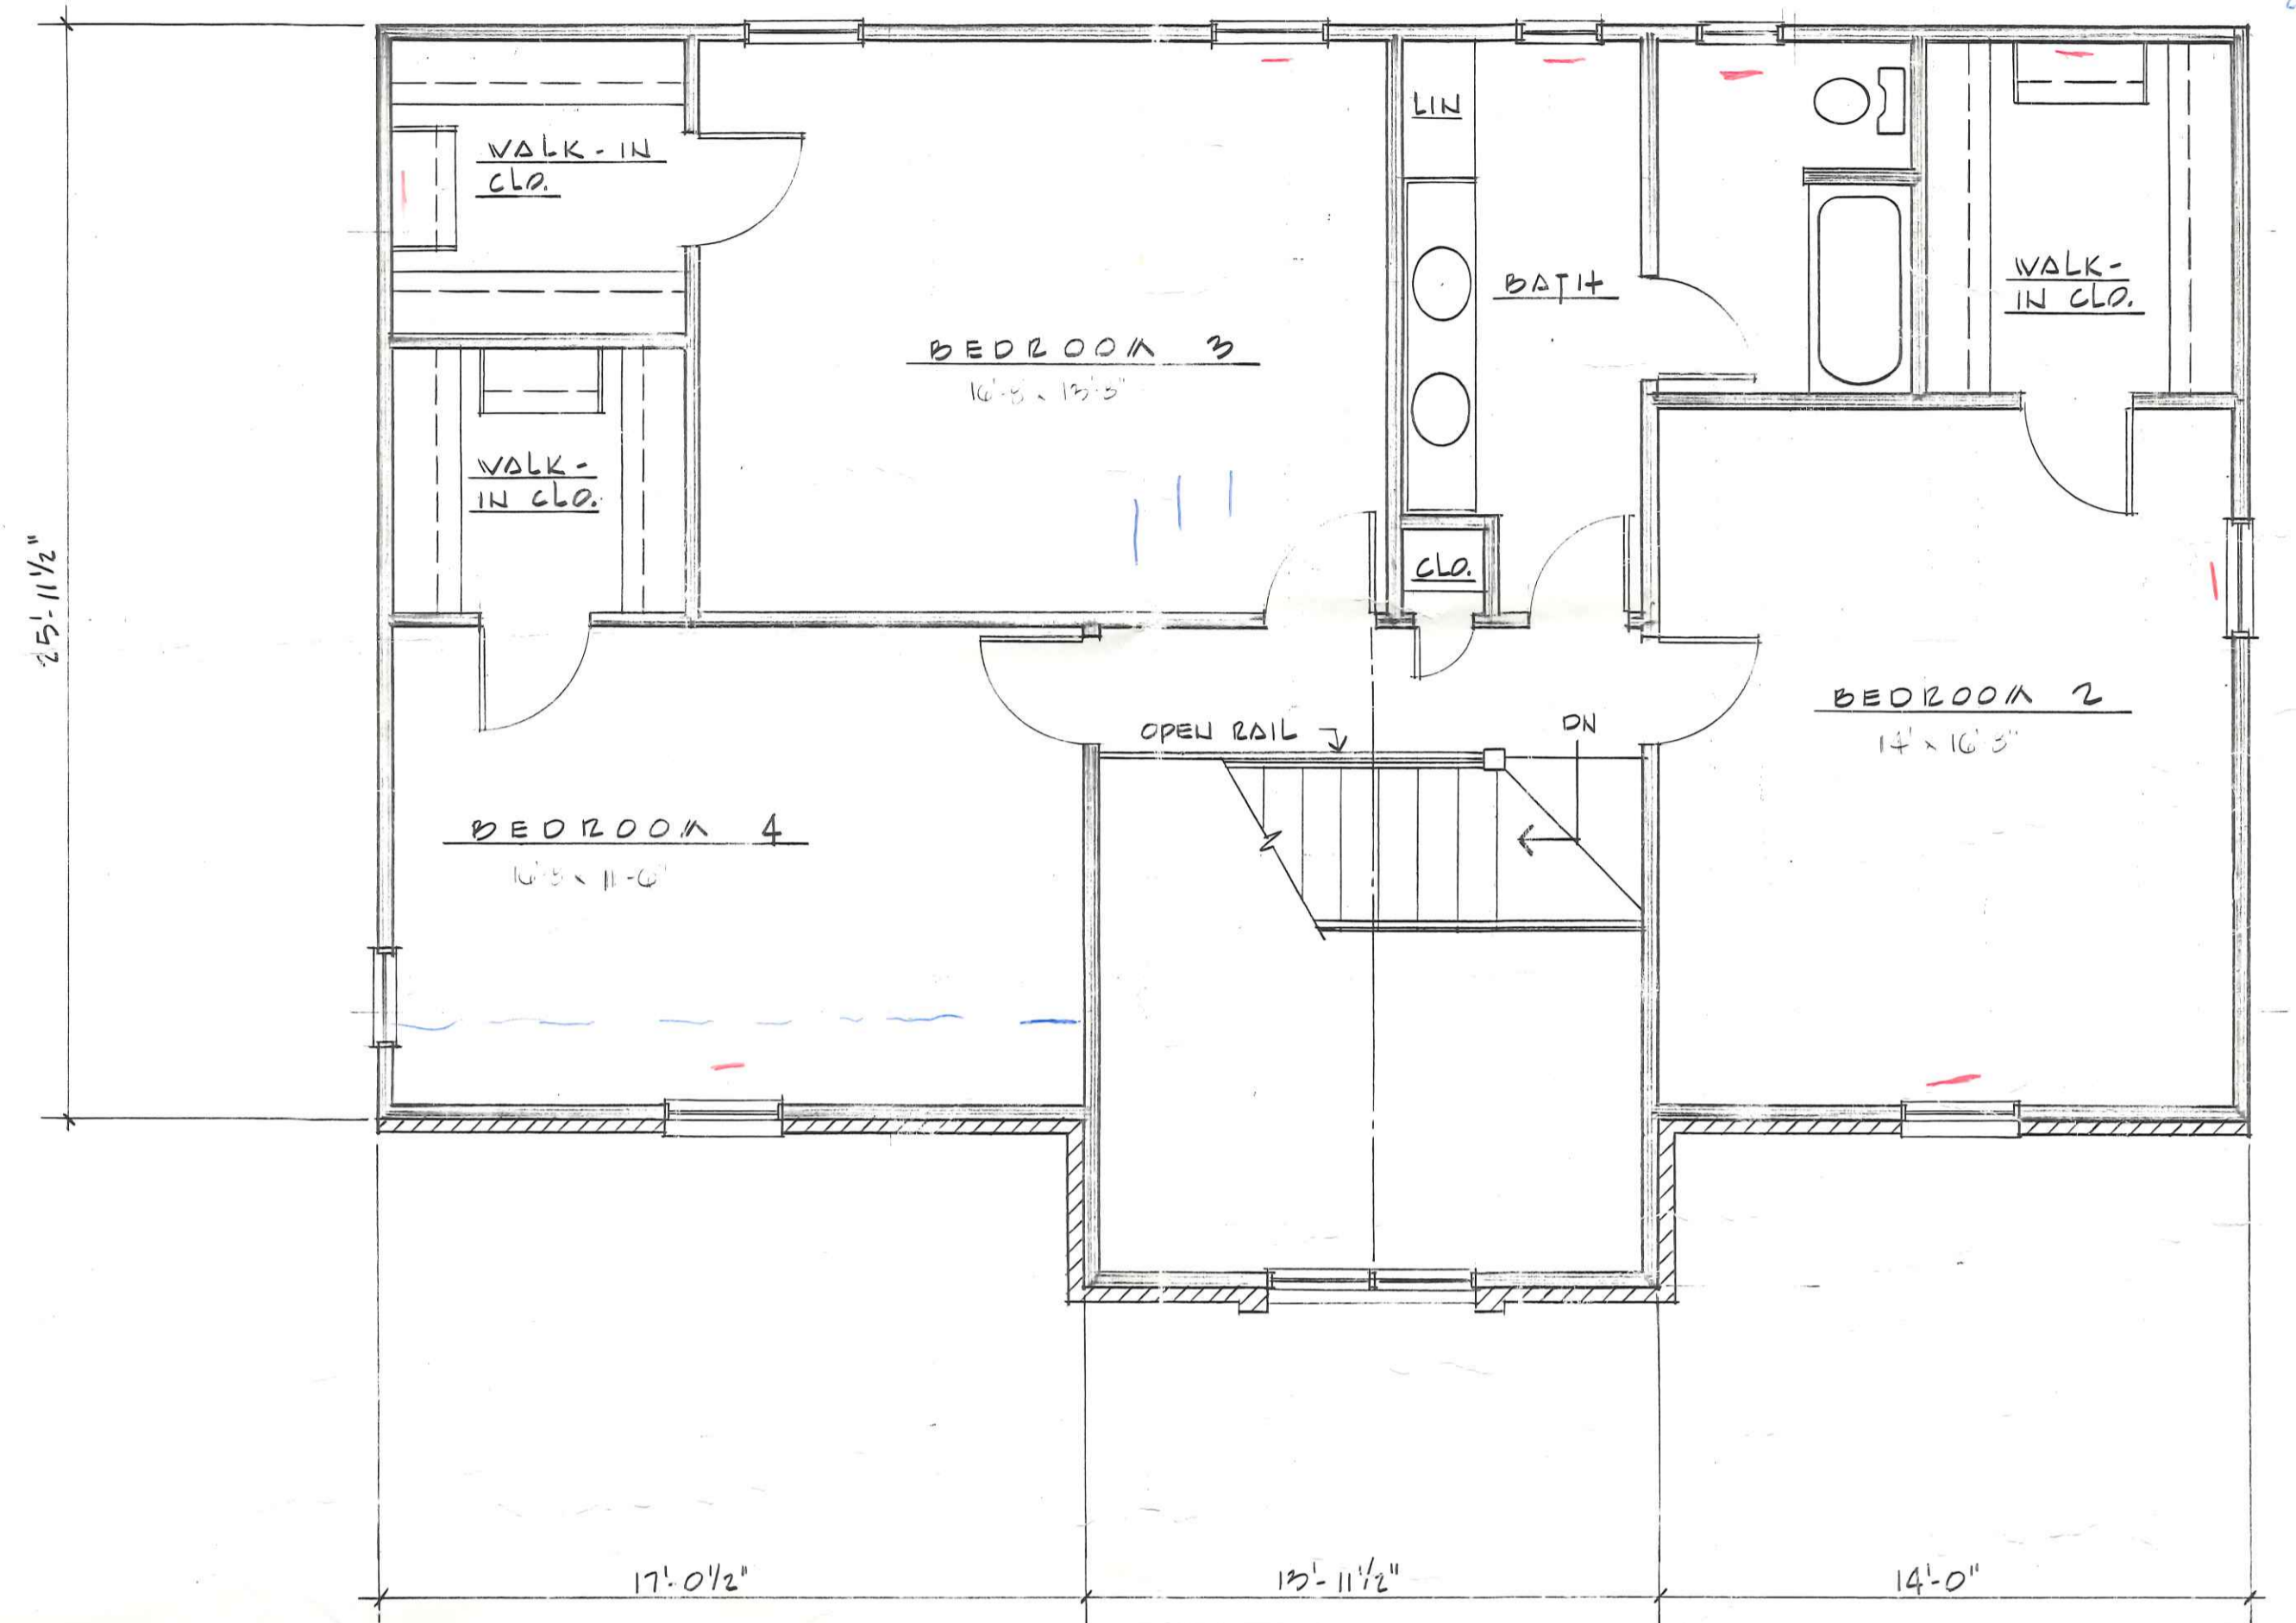


SECOND FLOOR PLAN
SCALE: 1/4"=1'-0"

01/01/07
01/02/07
01/03/07
01/04/07

HOME RENOVATIONS FOR
MR. & MRS. BRET GRIGGS
NAPOLEON, OHIO

FOUR SEASONS HOMES
BUILDER


35 Lemans

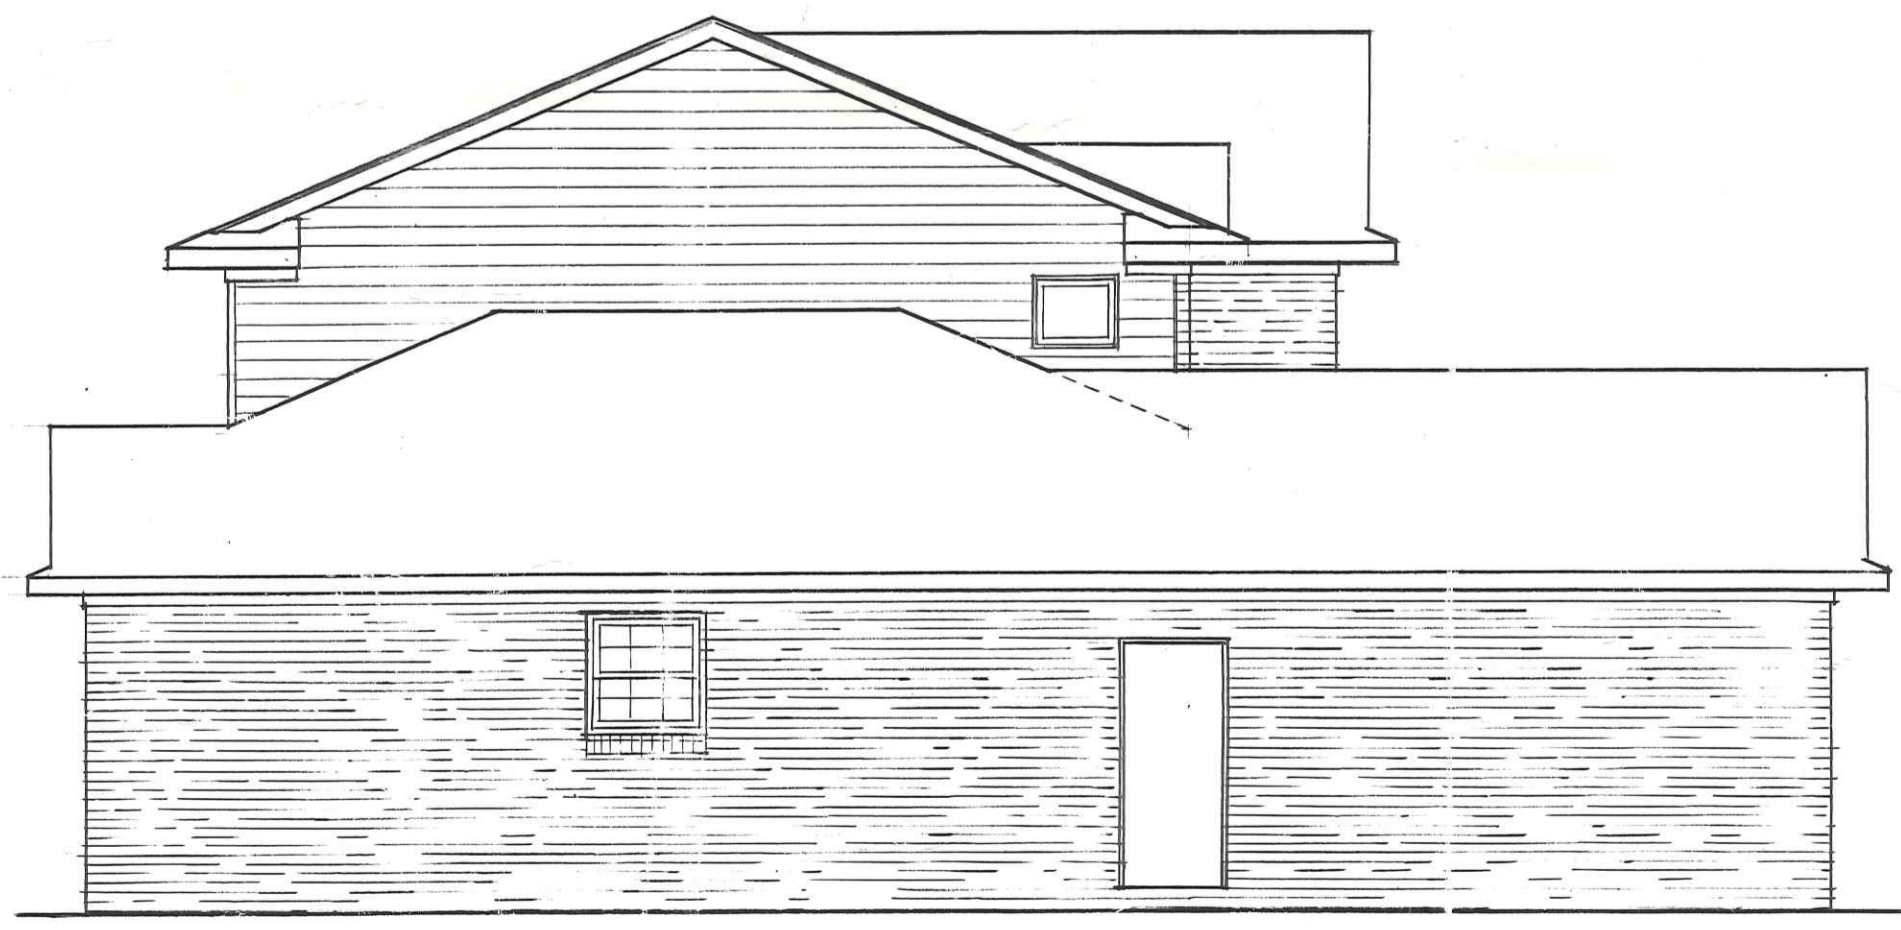

LEFT SIDE ELEVATION
SCALE: 3/16"=1'-0"




FRONT ELEVATION
SCALE: 3/16"=1'-0"

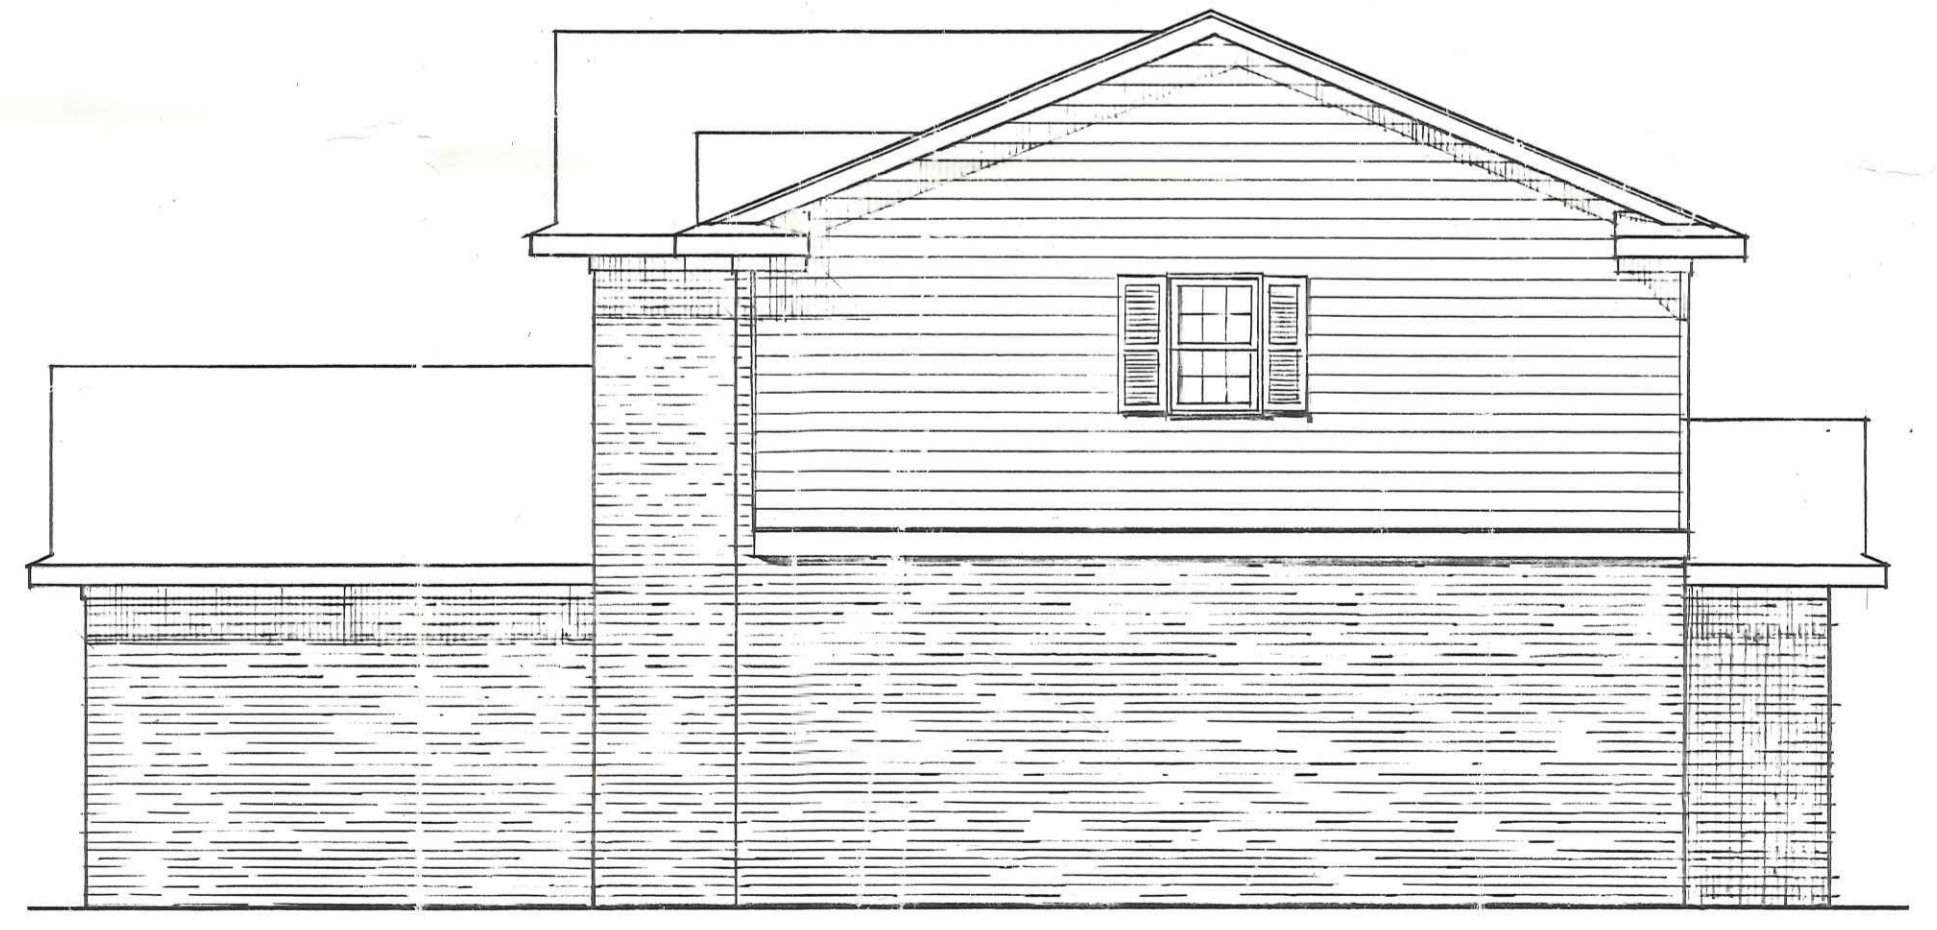


RIGHT SIDE ELEVATION
SCALE: 3/16"=1'-0"

35 LEMANS

3/4" ply
I and OSB
I 2x4 studs
30-216x18

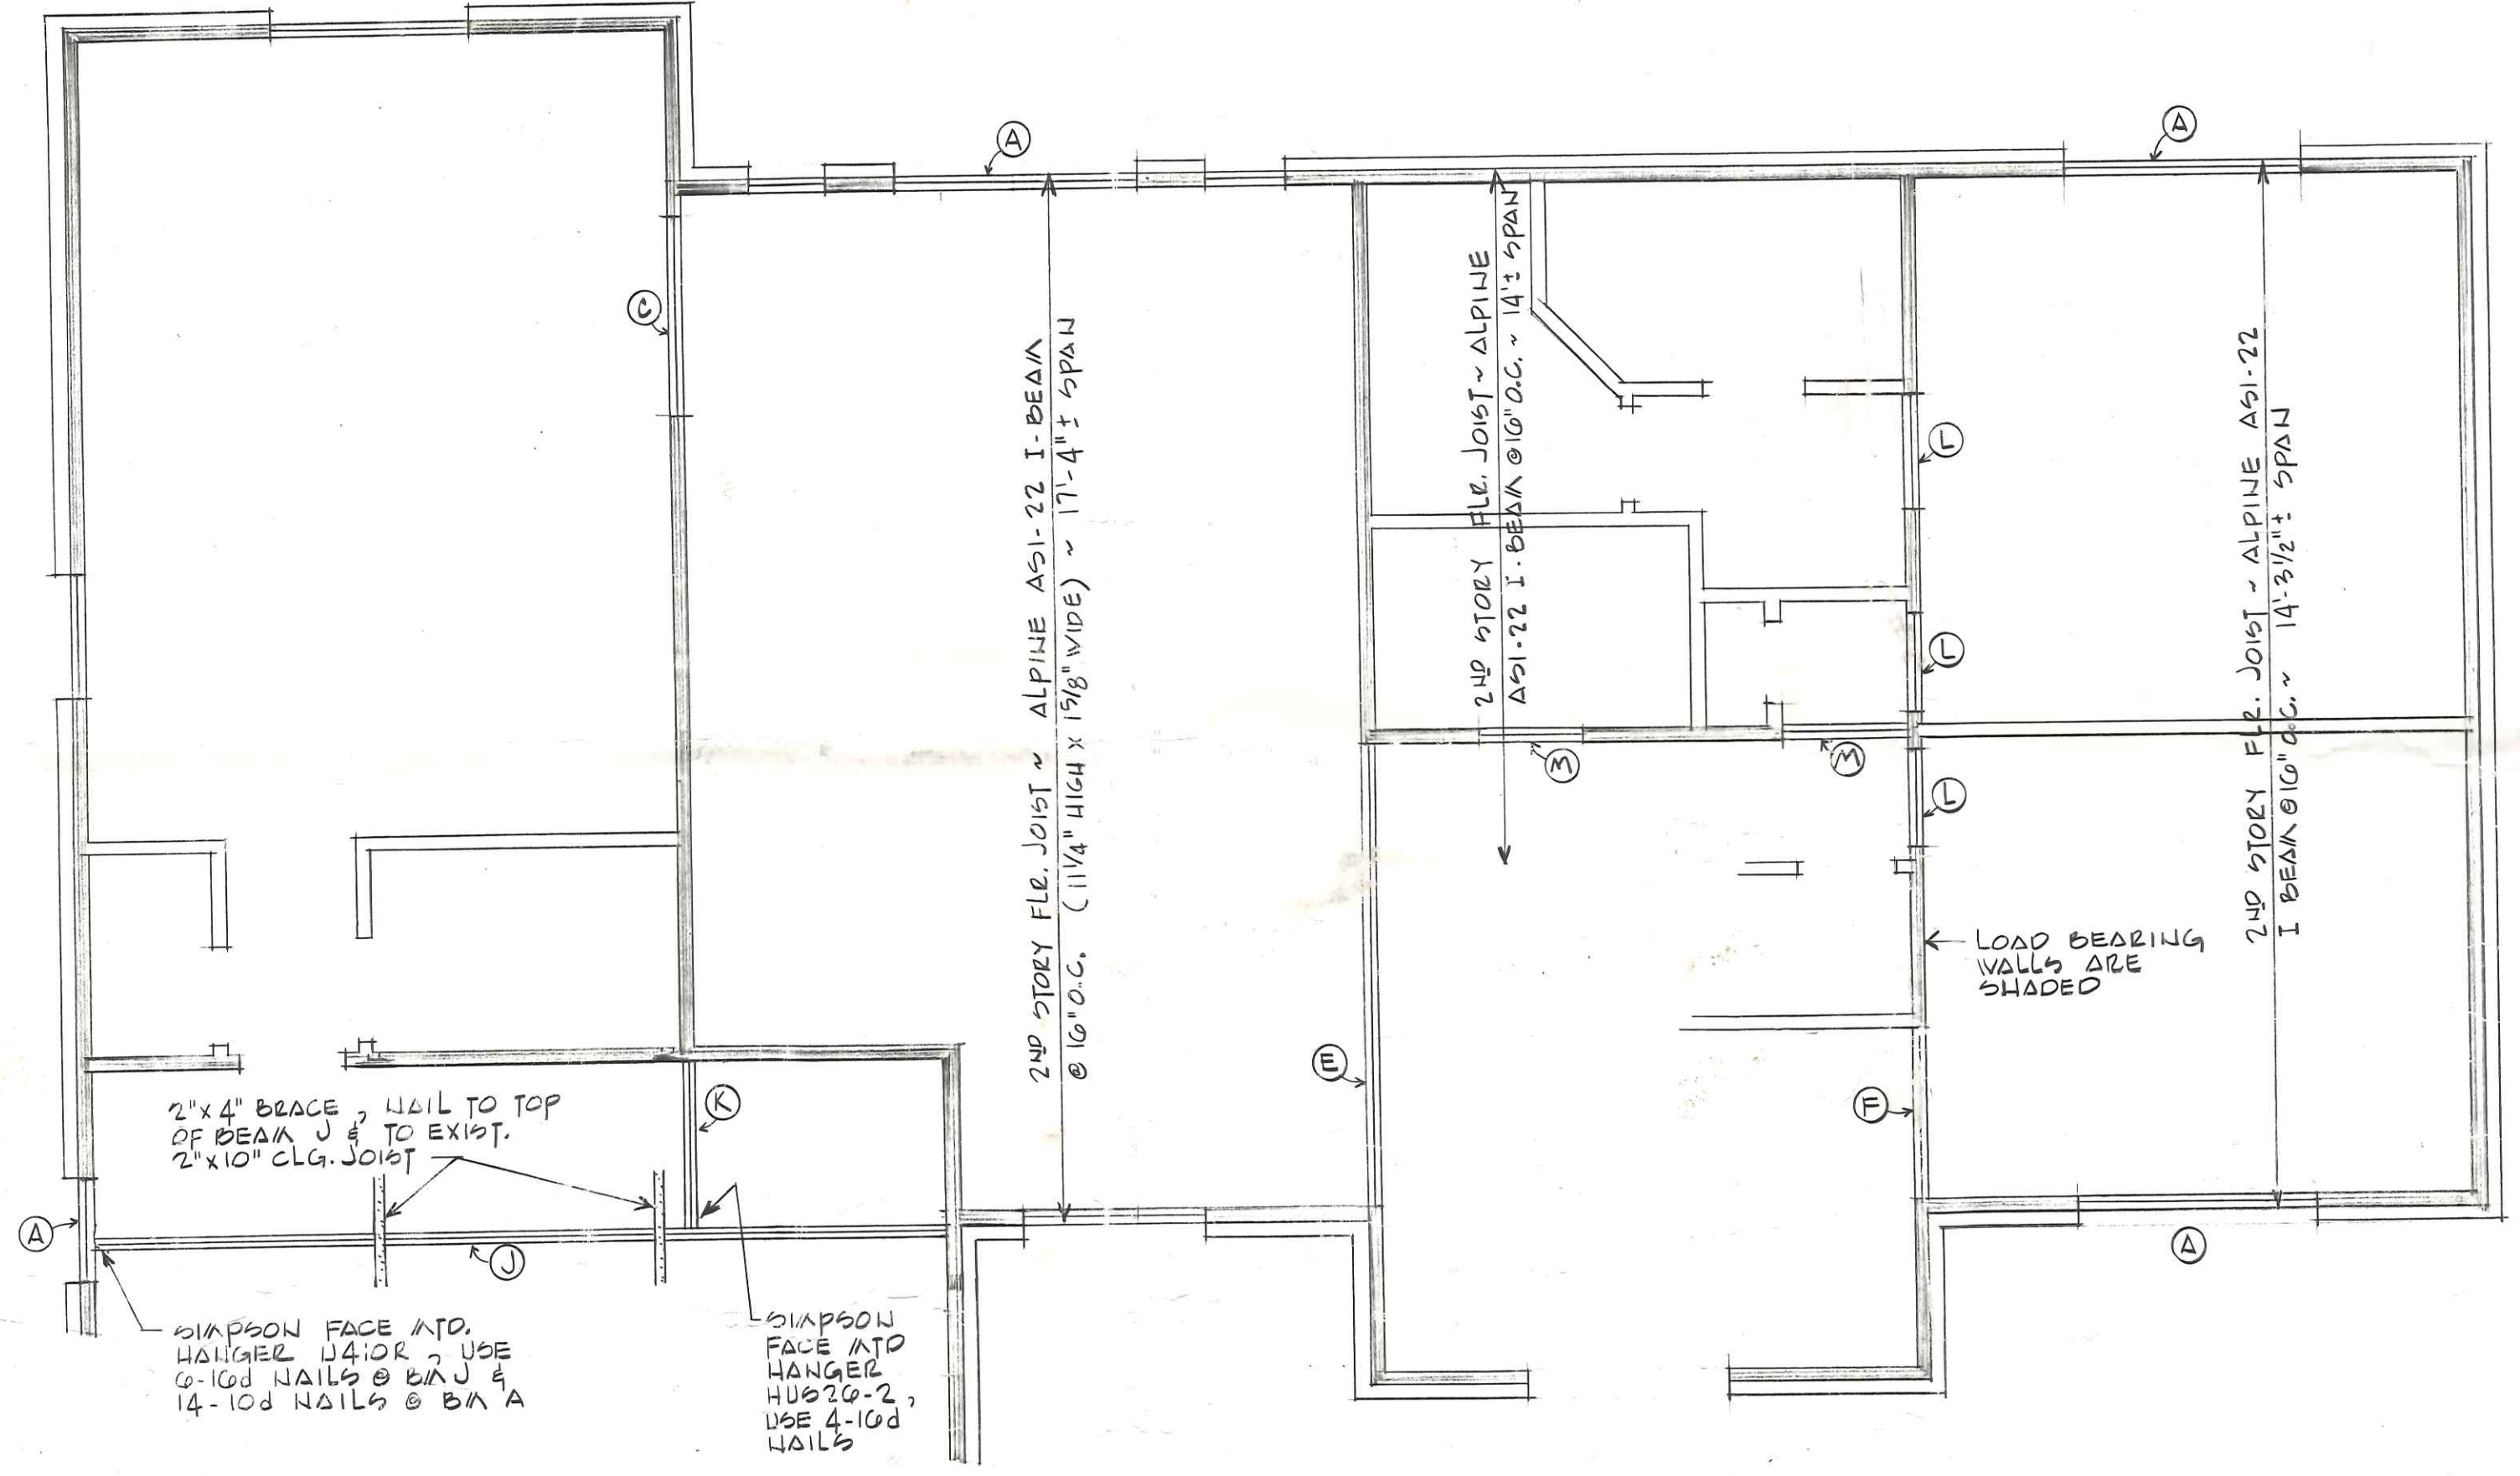


SECOND FLOOR FRAMING PLAN
SCALE: 1/4"=1'-0"



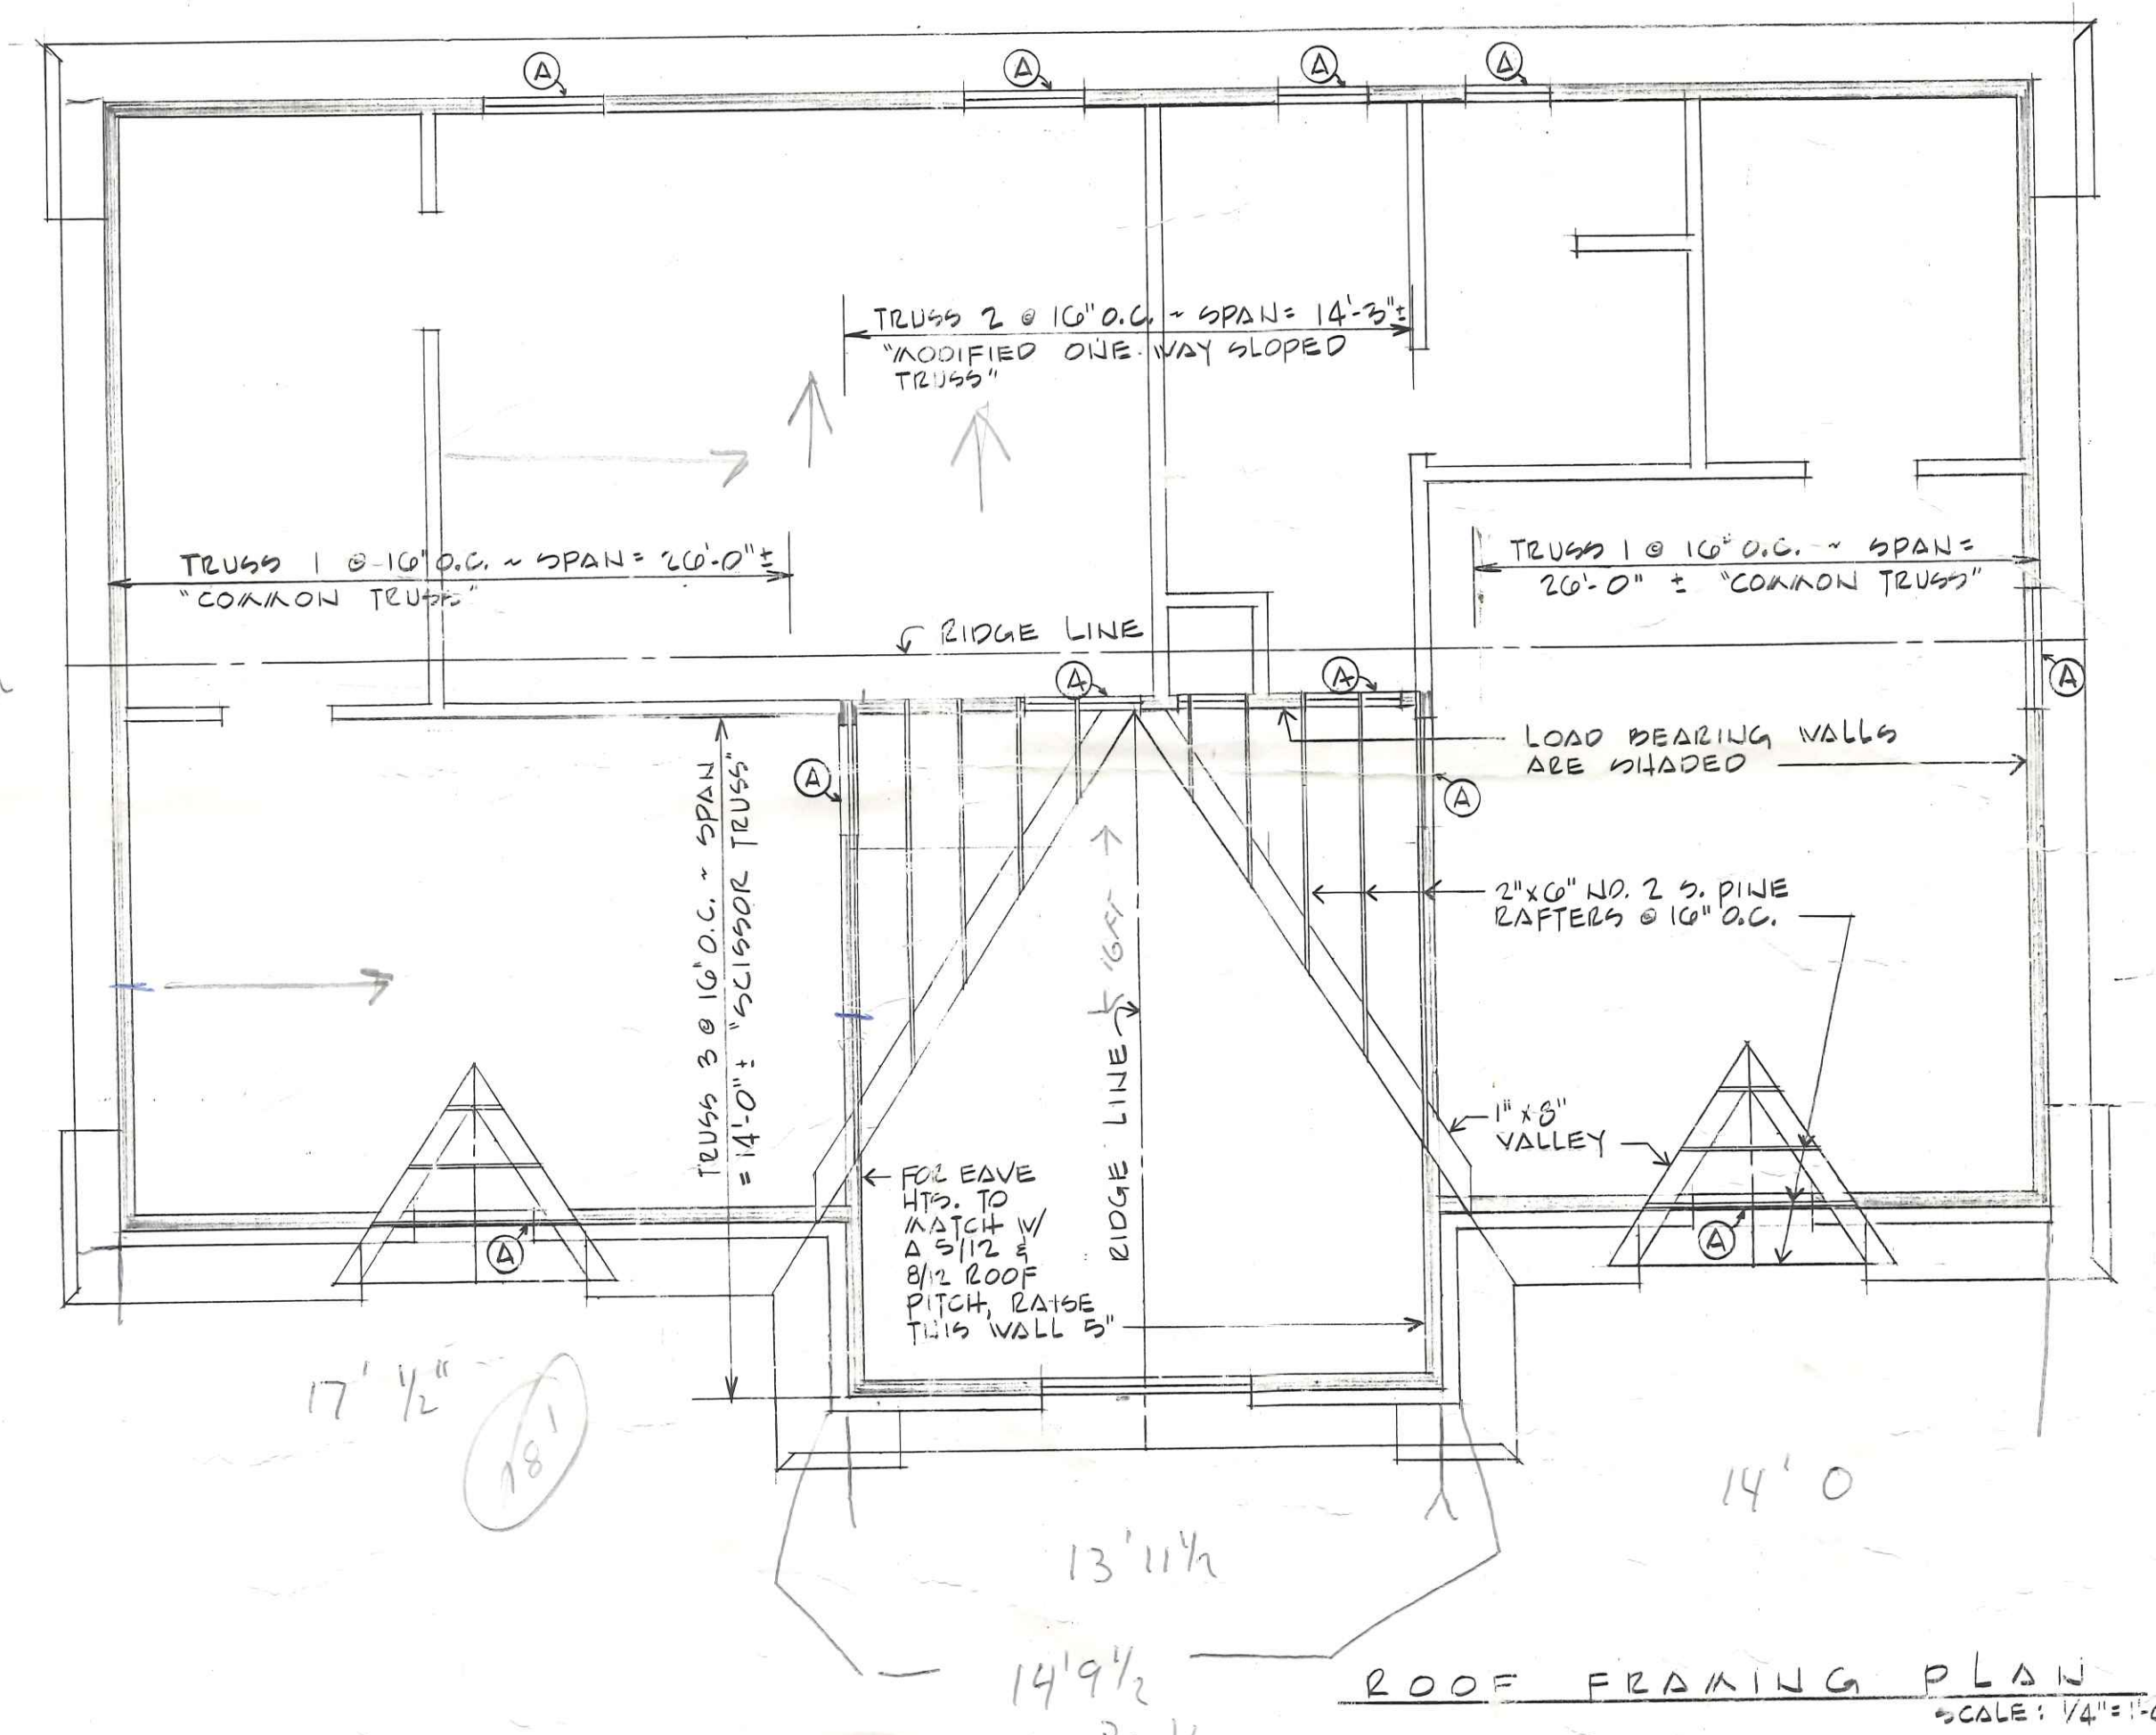


ROOF FRAMING PLAN
SCALE: 1/4"=1'-0"

26'9 1/2"
2 1/2"
15 BRK
2x11 1/2"

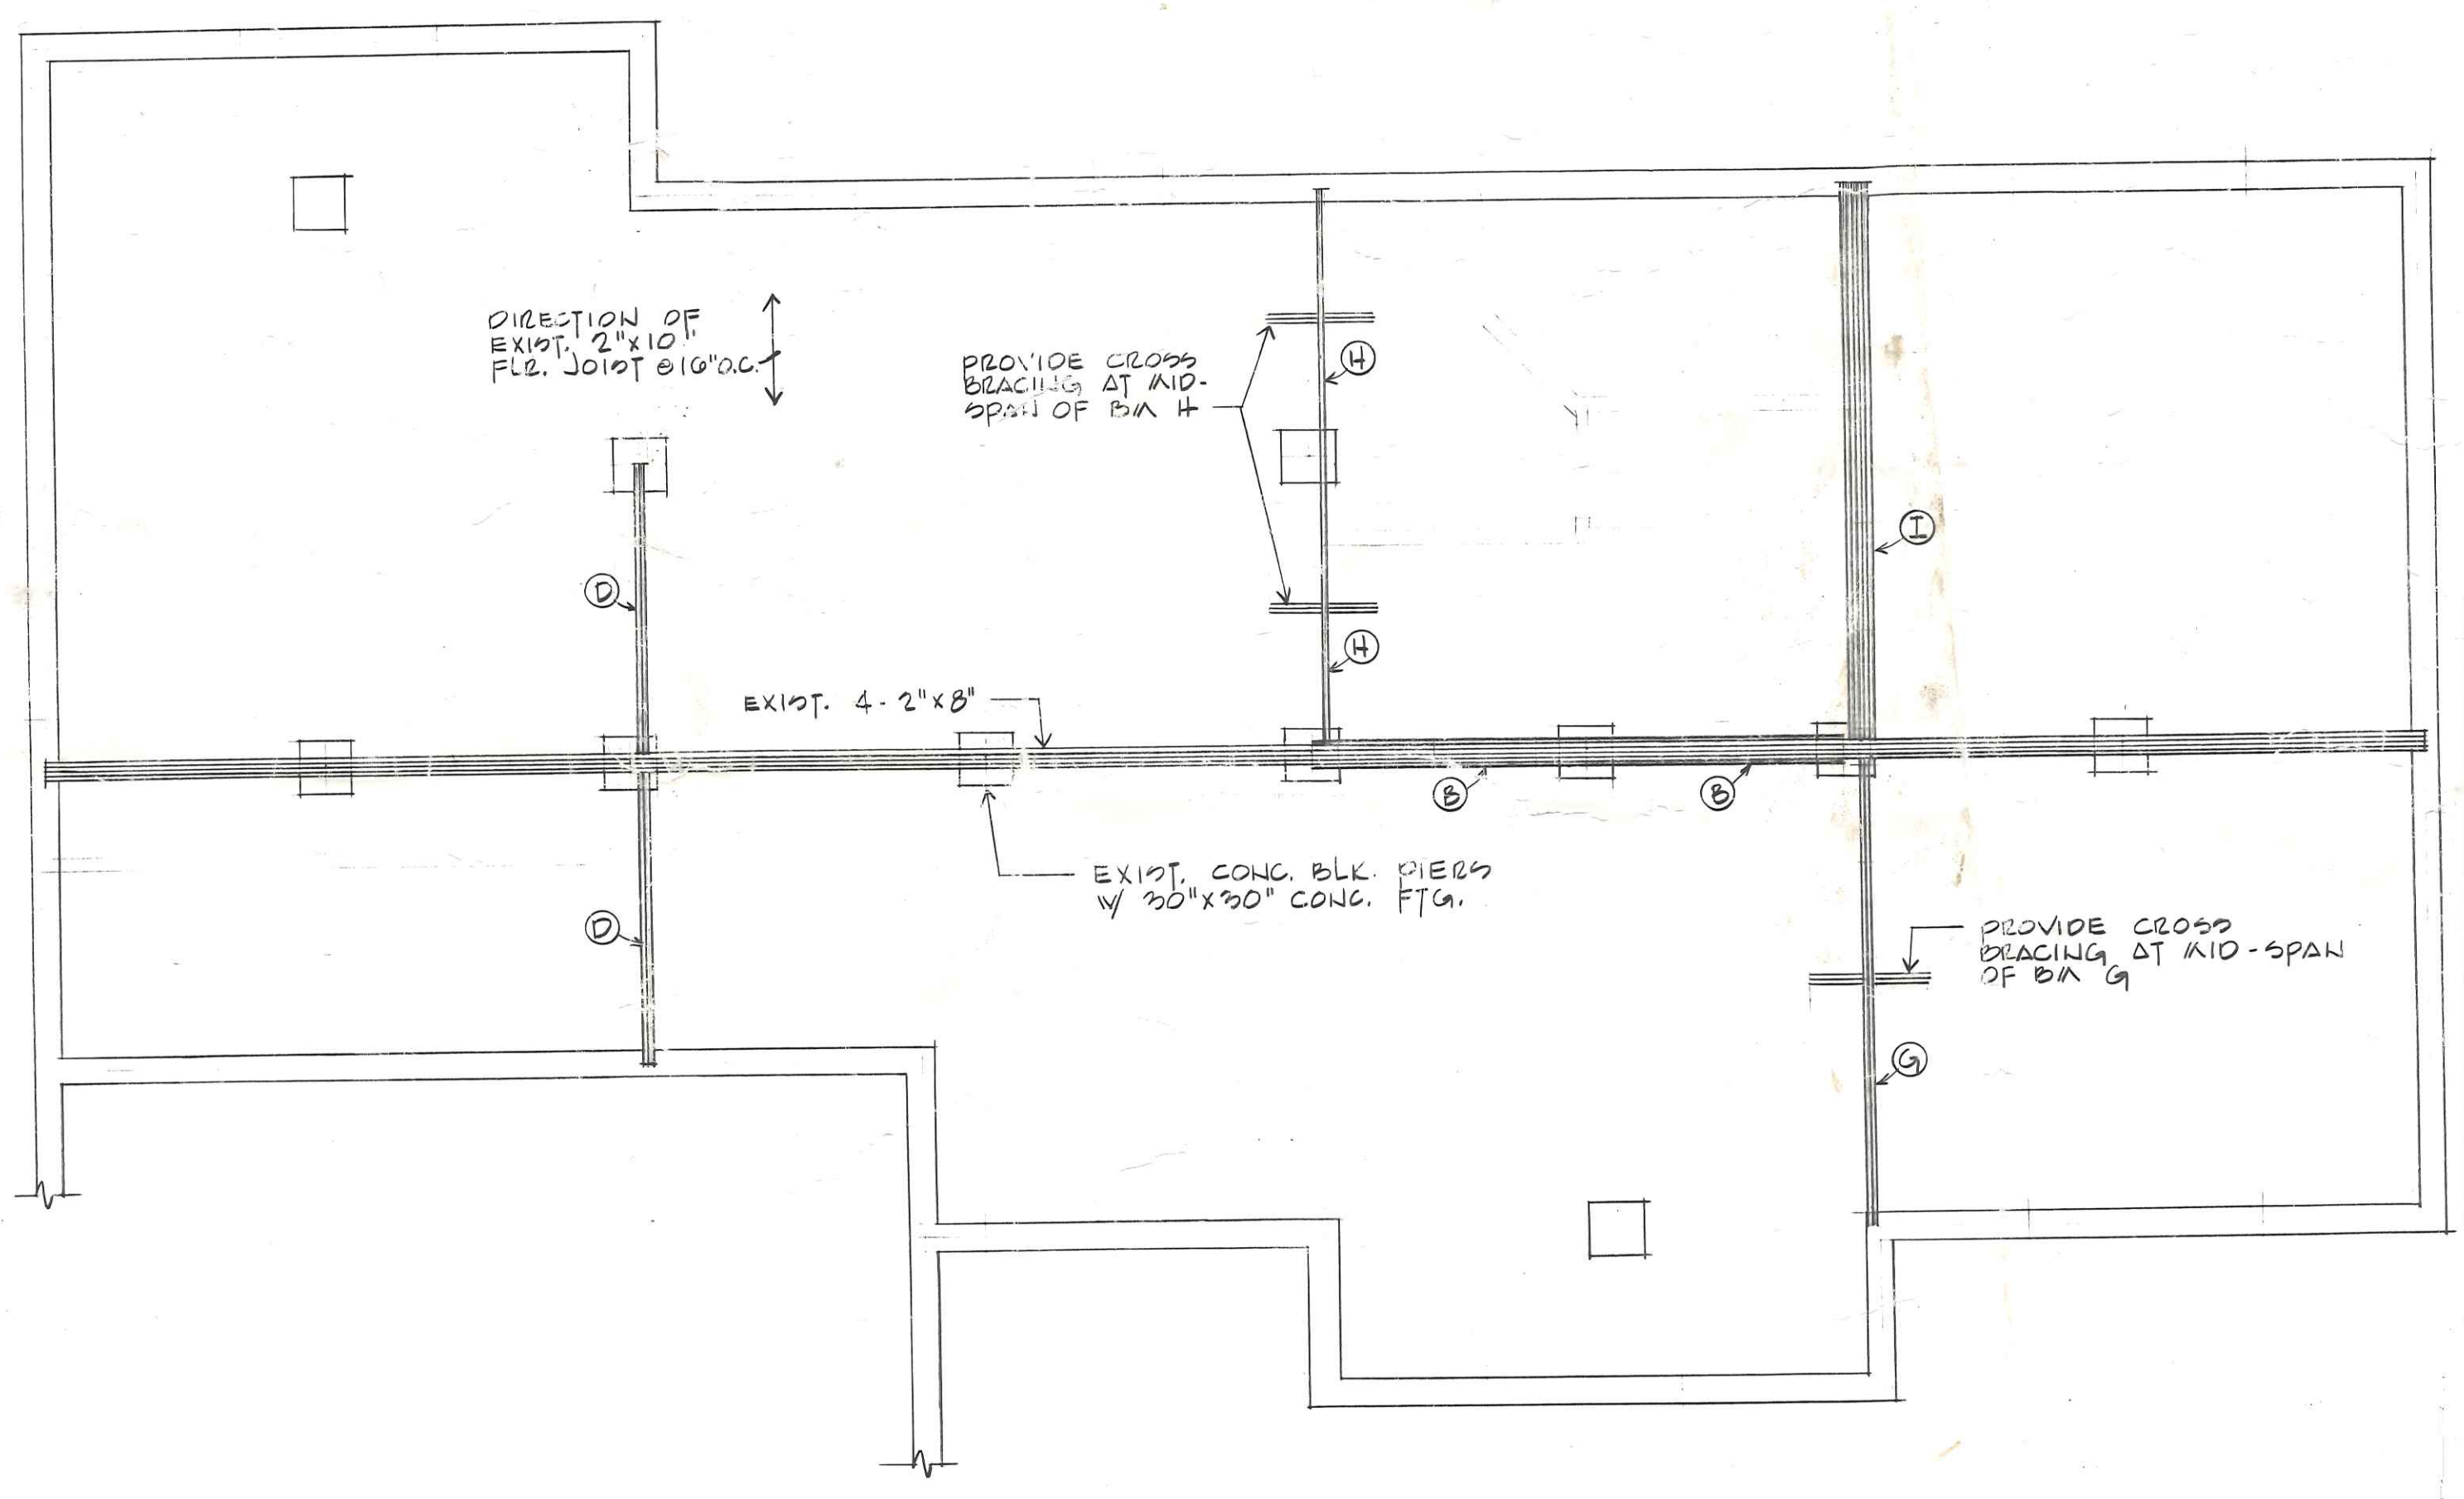

FIRST FLOOR FRAMING PLAN
SCALE: 1/4"=1'-0"

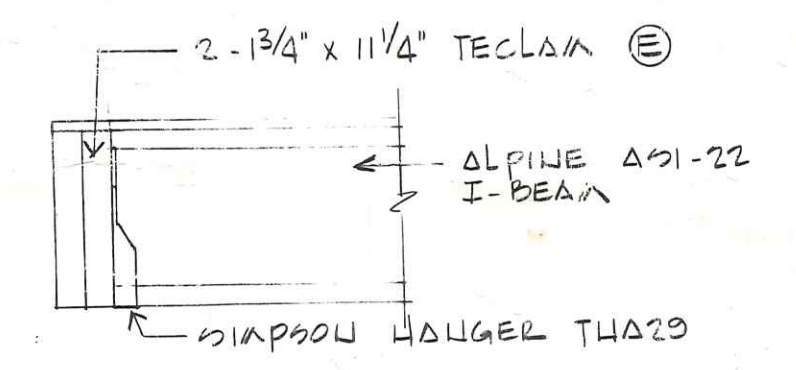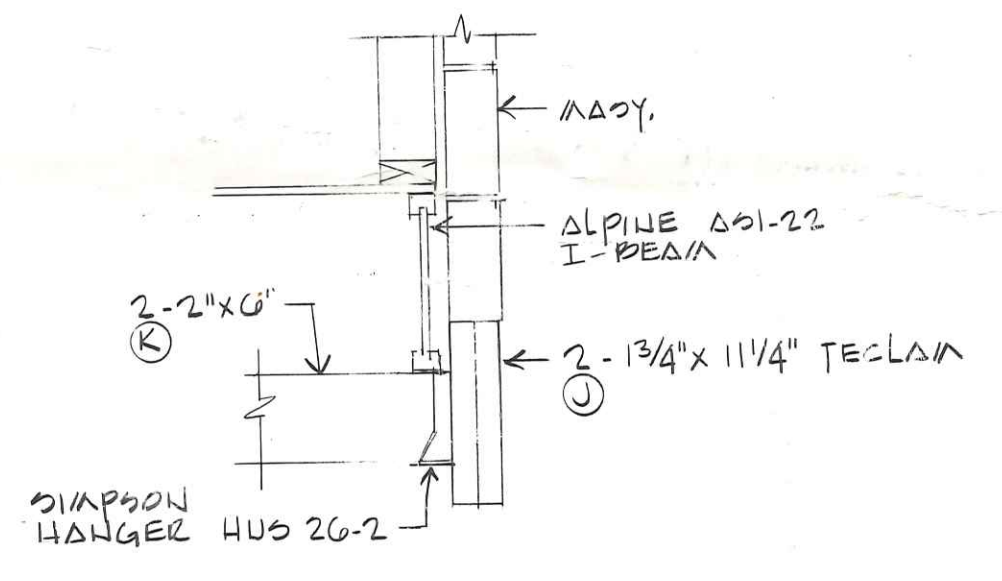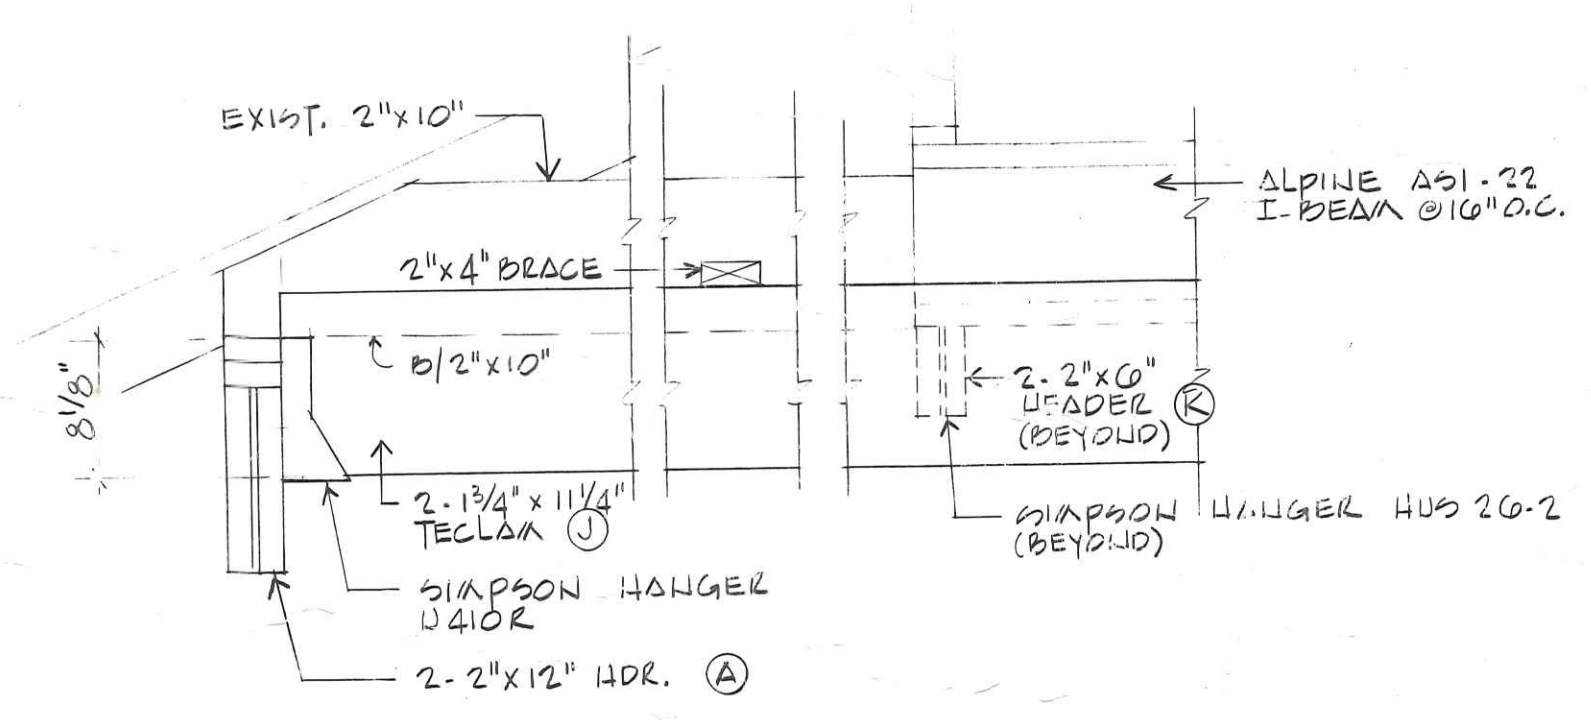

- BEAM SCHEDULE:**
- (A) 2-2"x12" NO. 2 S. PINE W/ 1/2" PLY. BETW.
 - (B) 2 ADDITIONAL 2"x8" NO. 2 S. PINE HEADERS, GLUE & NAIL TO EXIST. 4-2"x8" (TOTAL)
 - (C) VERIFY EXISTING + 2-2"x12" NO. 2 S. PINE W/ 1/2" PLY. BETW. IS REQ'D.
 - (D) 2-1 3/4" x 3 1/4" TECLAM BEAM
 - (E) 2-1 3/4" x 11 1/4" TECLAM BEAM
 - (F) 2-2"x10" NO. 2 S. PINE W/ 1/2" PLY. BETW.
 - (G) 2-1 3/4" x 3 1/4" TECLAM BEAM
 - (H) 1-1 3/4" x 3 1/4" TECLAM BEAM
 - (I) 5-1 3/4" x 3 1/4" TECLAM BEAM
 - (J) 2-1 3/4" x 11 1/4" TECLAM BEAM
 - (K) 2-2"x6" NO. 2 S. PINE W/ 1/2" PLY. BETW.
 - (L) 2-2"x8" NO. 2 S. PINE W/ 1/2" PLY. BETW.
 - (M) 2-2"x6" NO. 2 S. PINE W/ 1/2" PLY. BETW.

35 Lemans