

FRONT ELEVATION

1/4" = 1'-0"


T-111 WOOD SIDING



LEFT SIDE ELEVATION


1/8" = 1'-0"

CONSTRUCT SADDLE BETWEEN ROOFS FOR DRAINAGE.

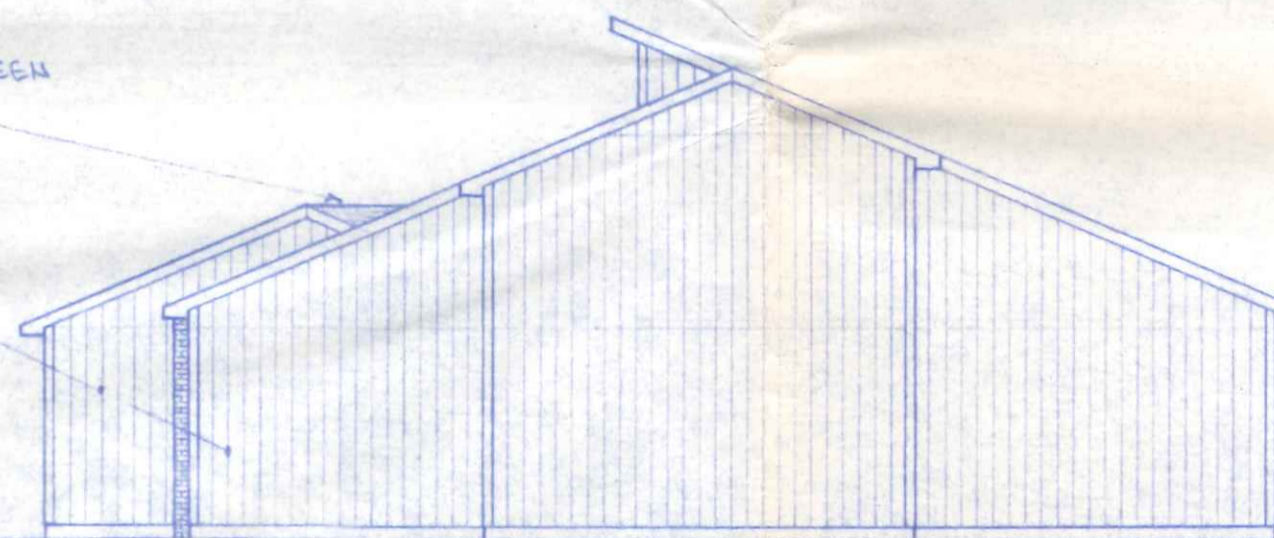

RIGHT SIDE ELEVATION

1/8" = 1'-0"

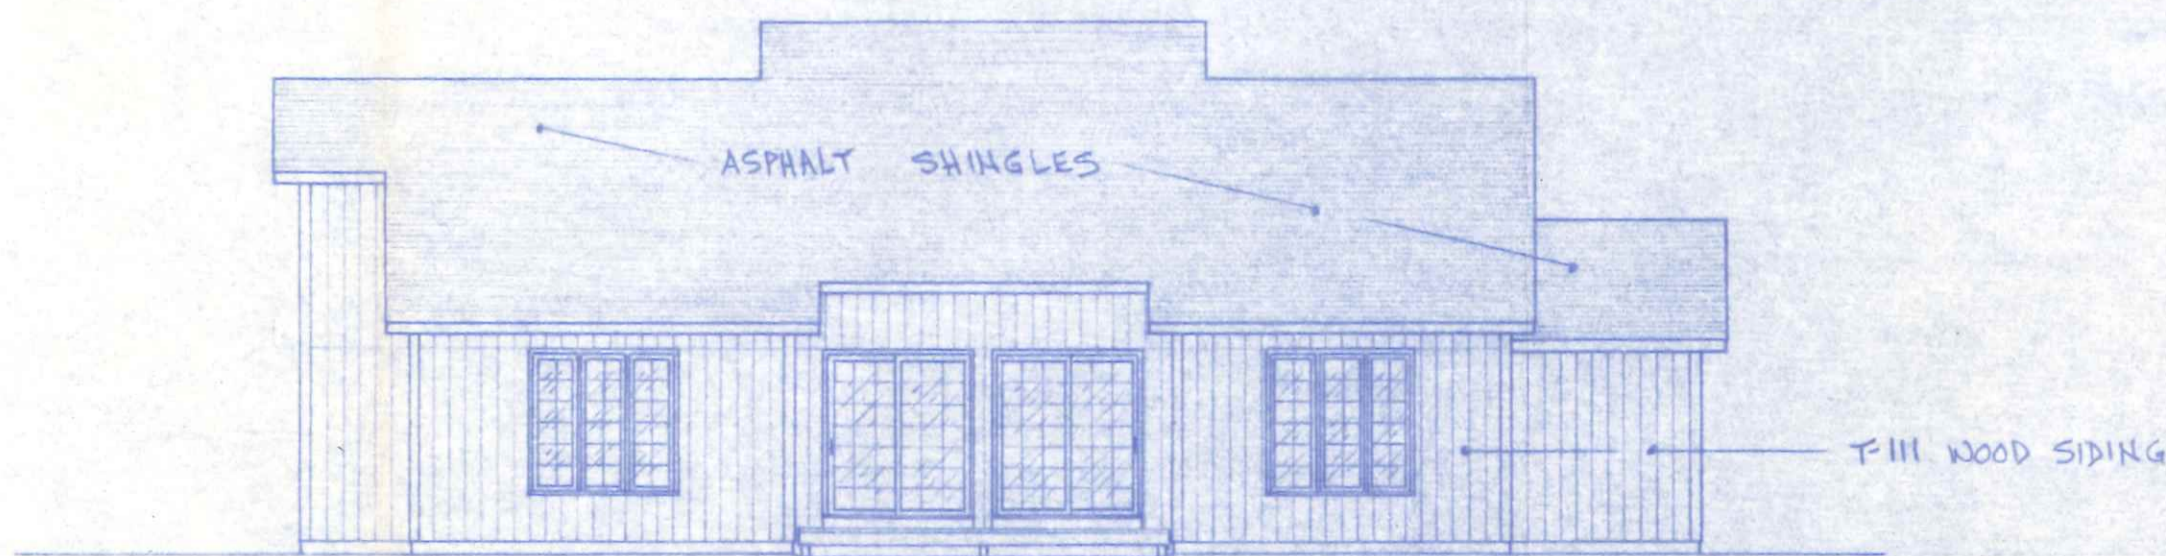


REAR ELEVATION

1/8" = 1'-0"

Labie

RESIDENCE FOR CHARLES & RUTH LABIE			
LEMANS DR. NAPOLEON, OHIO			
SCALE: NOTED	APPROVED BY: <i>A5 Lemans</i>	DRAWN BY: RDS.	
DATE: SEPT. 1991		REVISED	
EXTERIOR ELEVATION			
BECK CONSTRUCTION CO.		DRAWING NUMBER	
CO. ED. M. NAPOLEON, OHIO		1 OF 5	



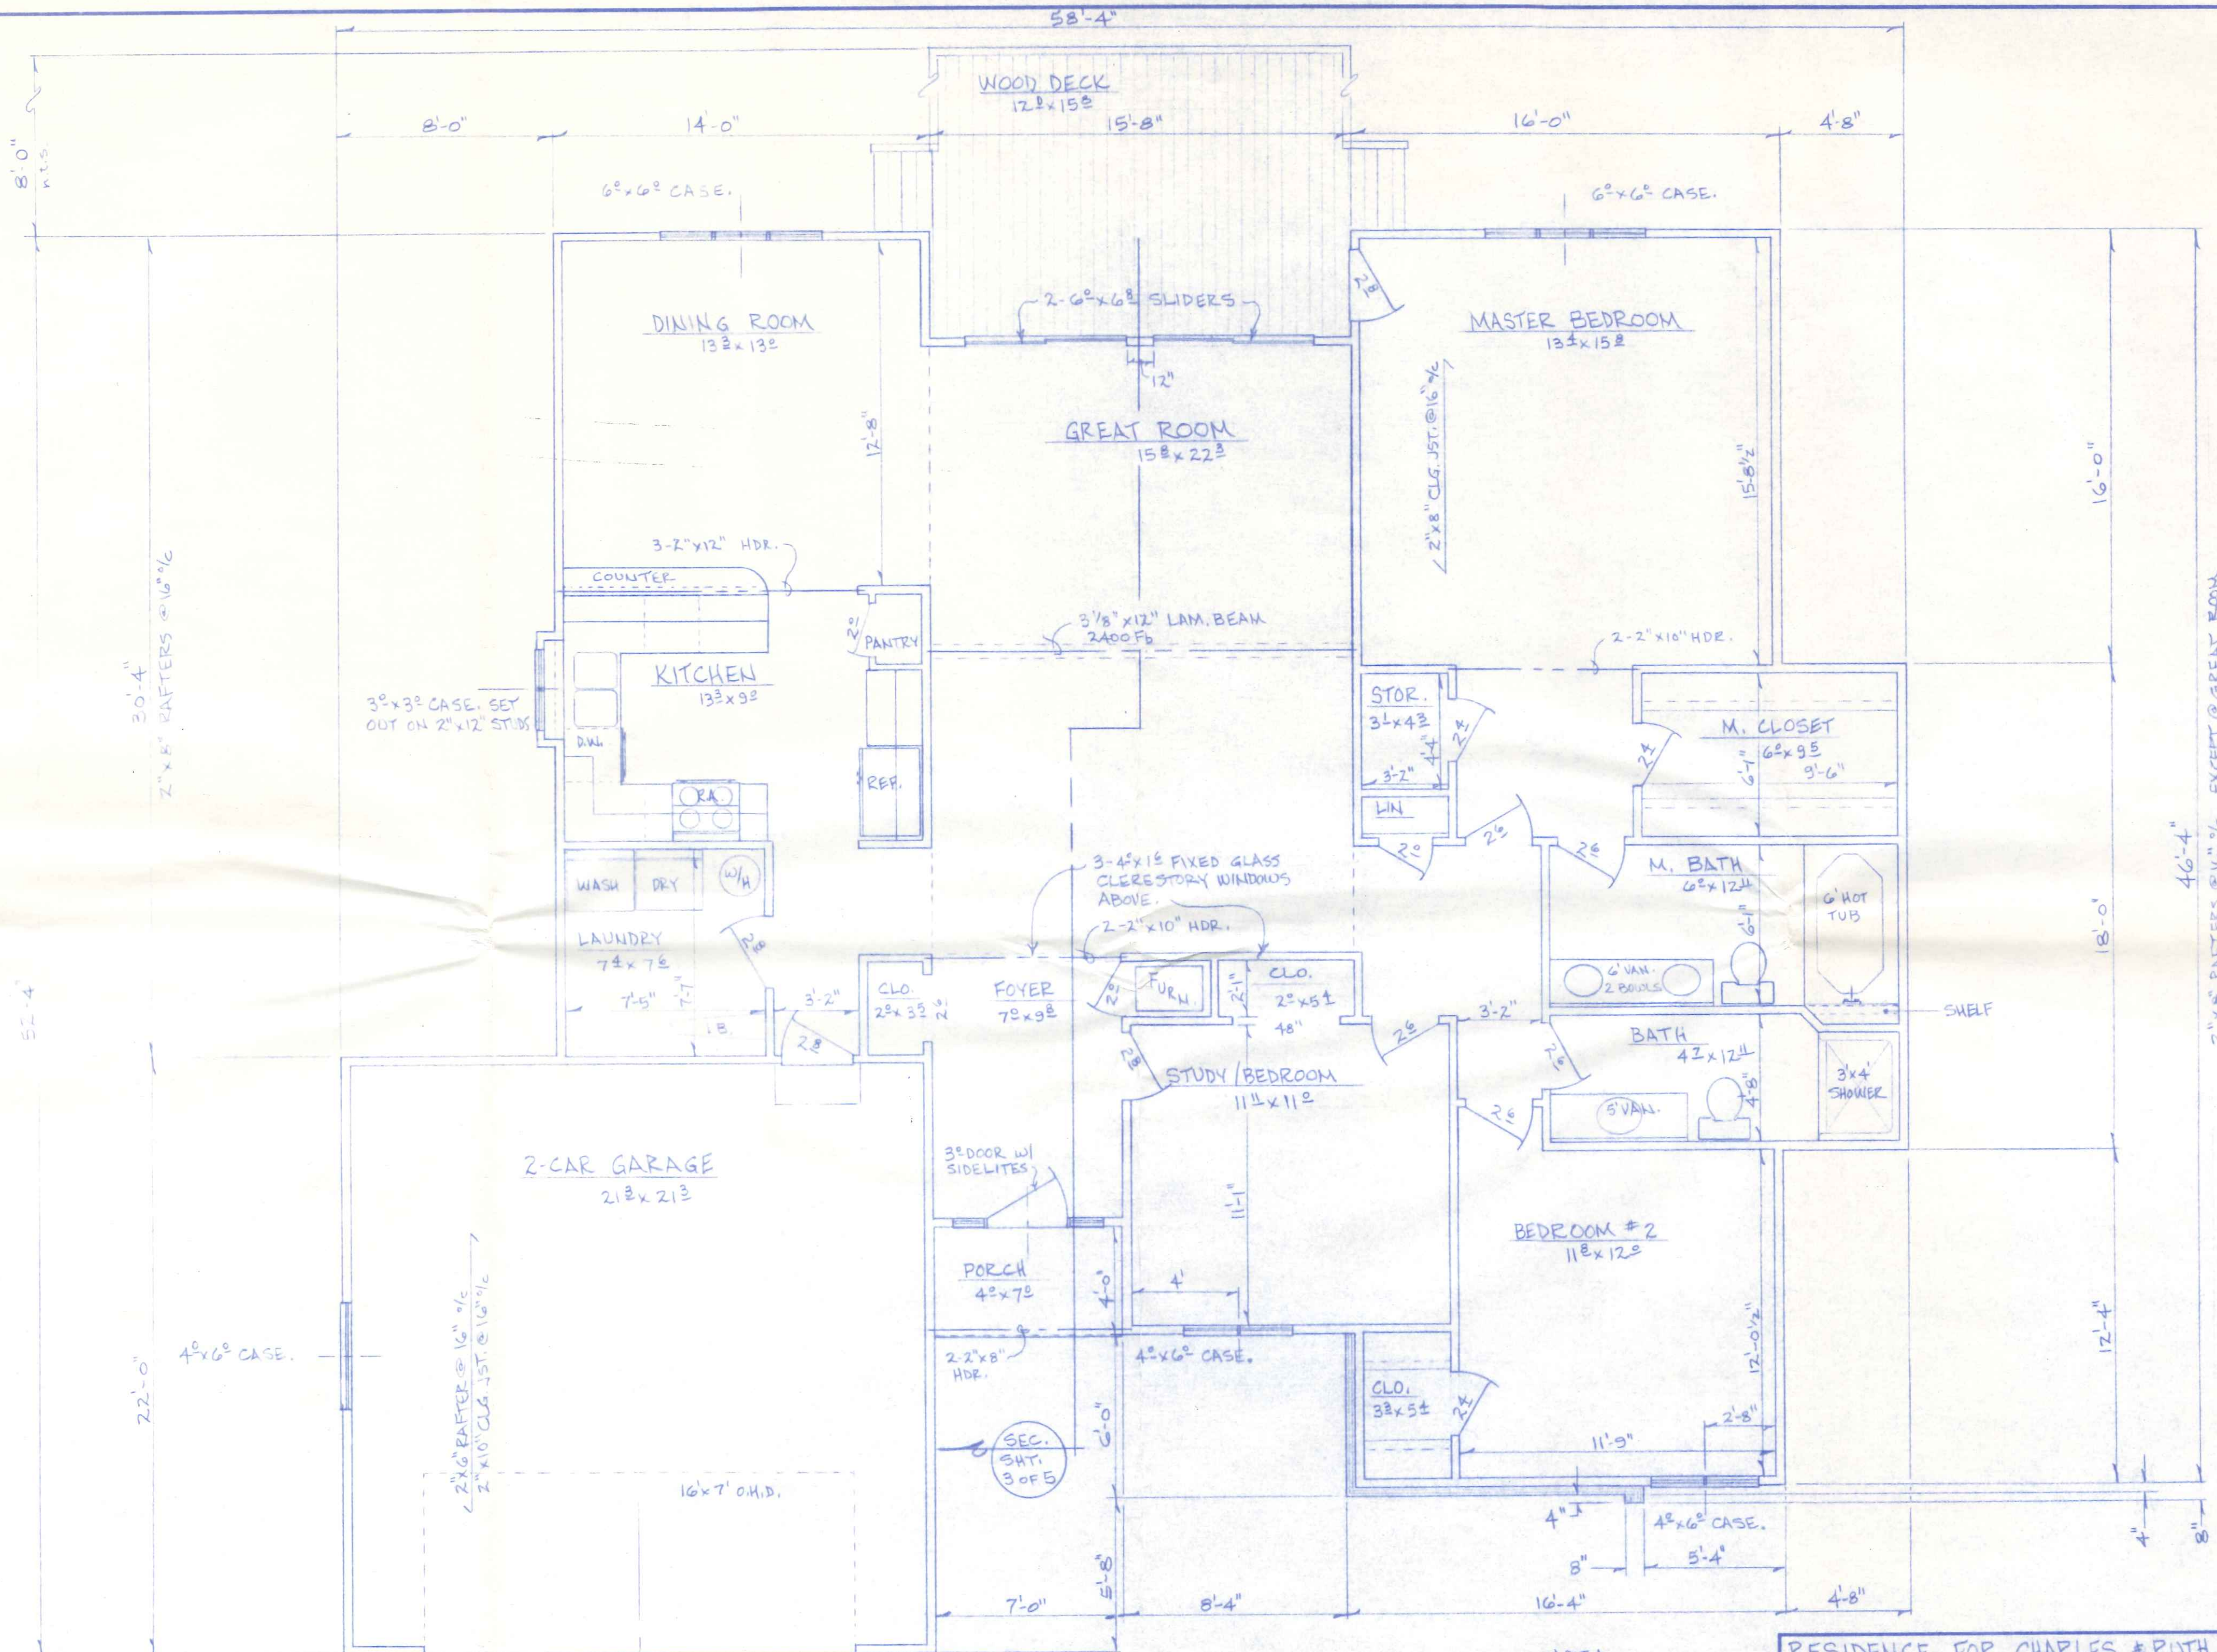

AREA	
LIVING AREA :	1802 (GROSS)
GARAGE :	484
PORCH :	28
DECK :	198
TOTAL CONST.	2,506

**RESIDENCE FOR CHARLES & RUTH LABIE**  
 LEMANS DR. NAPOLEON, OHIO


SCALE: 1/4" = 1'-0"	APPROVED BY:	DRAWN BY: E.D.S.
DATE: OCT. 1990		REVISED: 9-91

**FLOOR PLAN**


BECK CONSTRUCTION CO. CO. RD. M. NAPOLEON, OHIO	DRAWING NUMBER 2 OF 5
----------------------------------------------------	--------------------------

2" x 8" RAFTERS @ 16" o/c, EXCEPT @ GREAT ROOM.  
 2" x 6" CLG. JOISTS @ 16" o/c EXCEPT AS NOTED



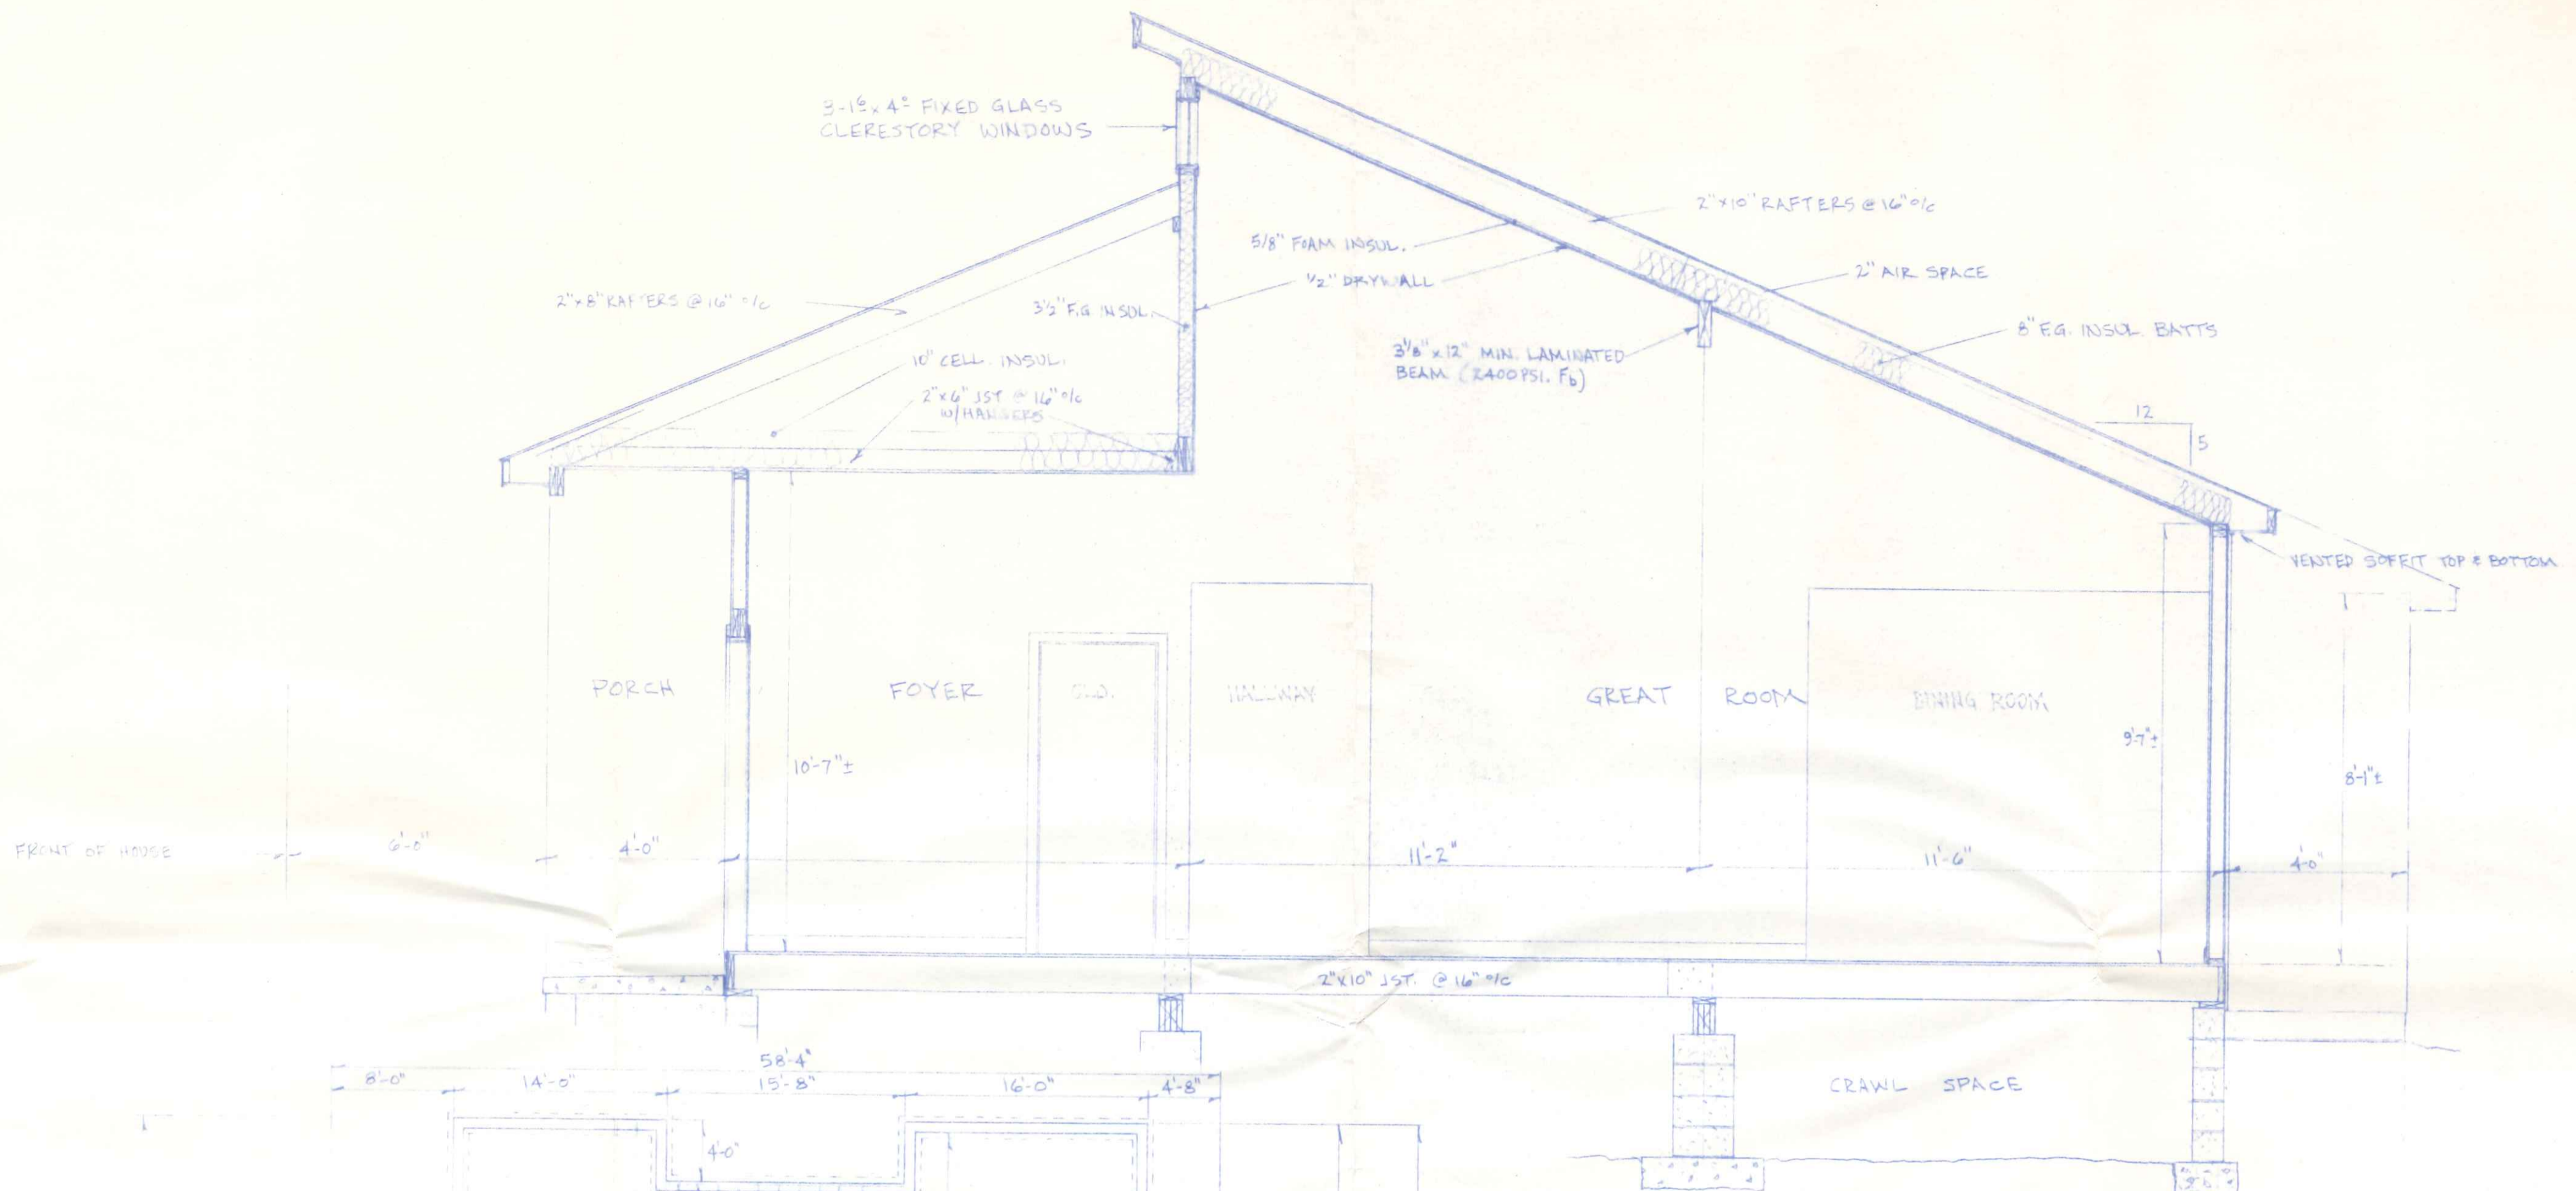


TYPICAL SECTION @ GREAT ROOM  
3/8" = 1'-0"

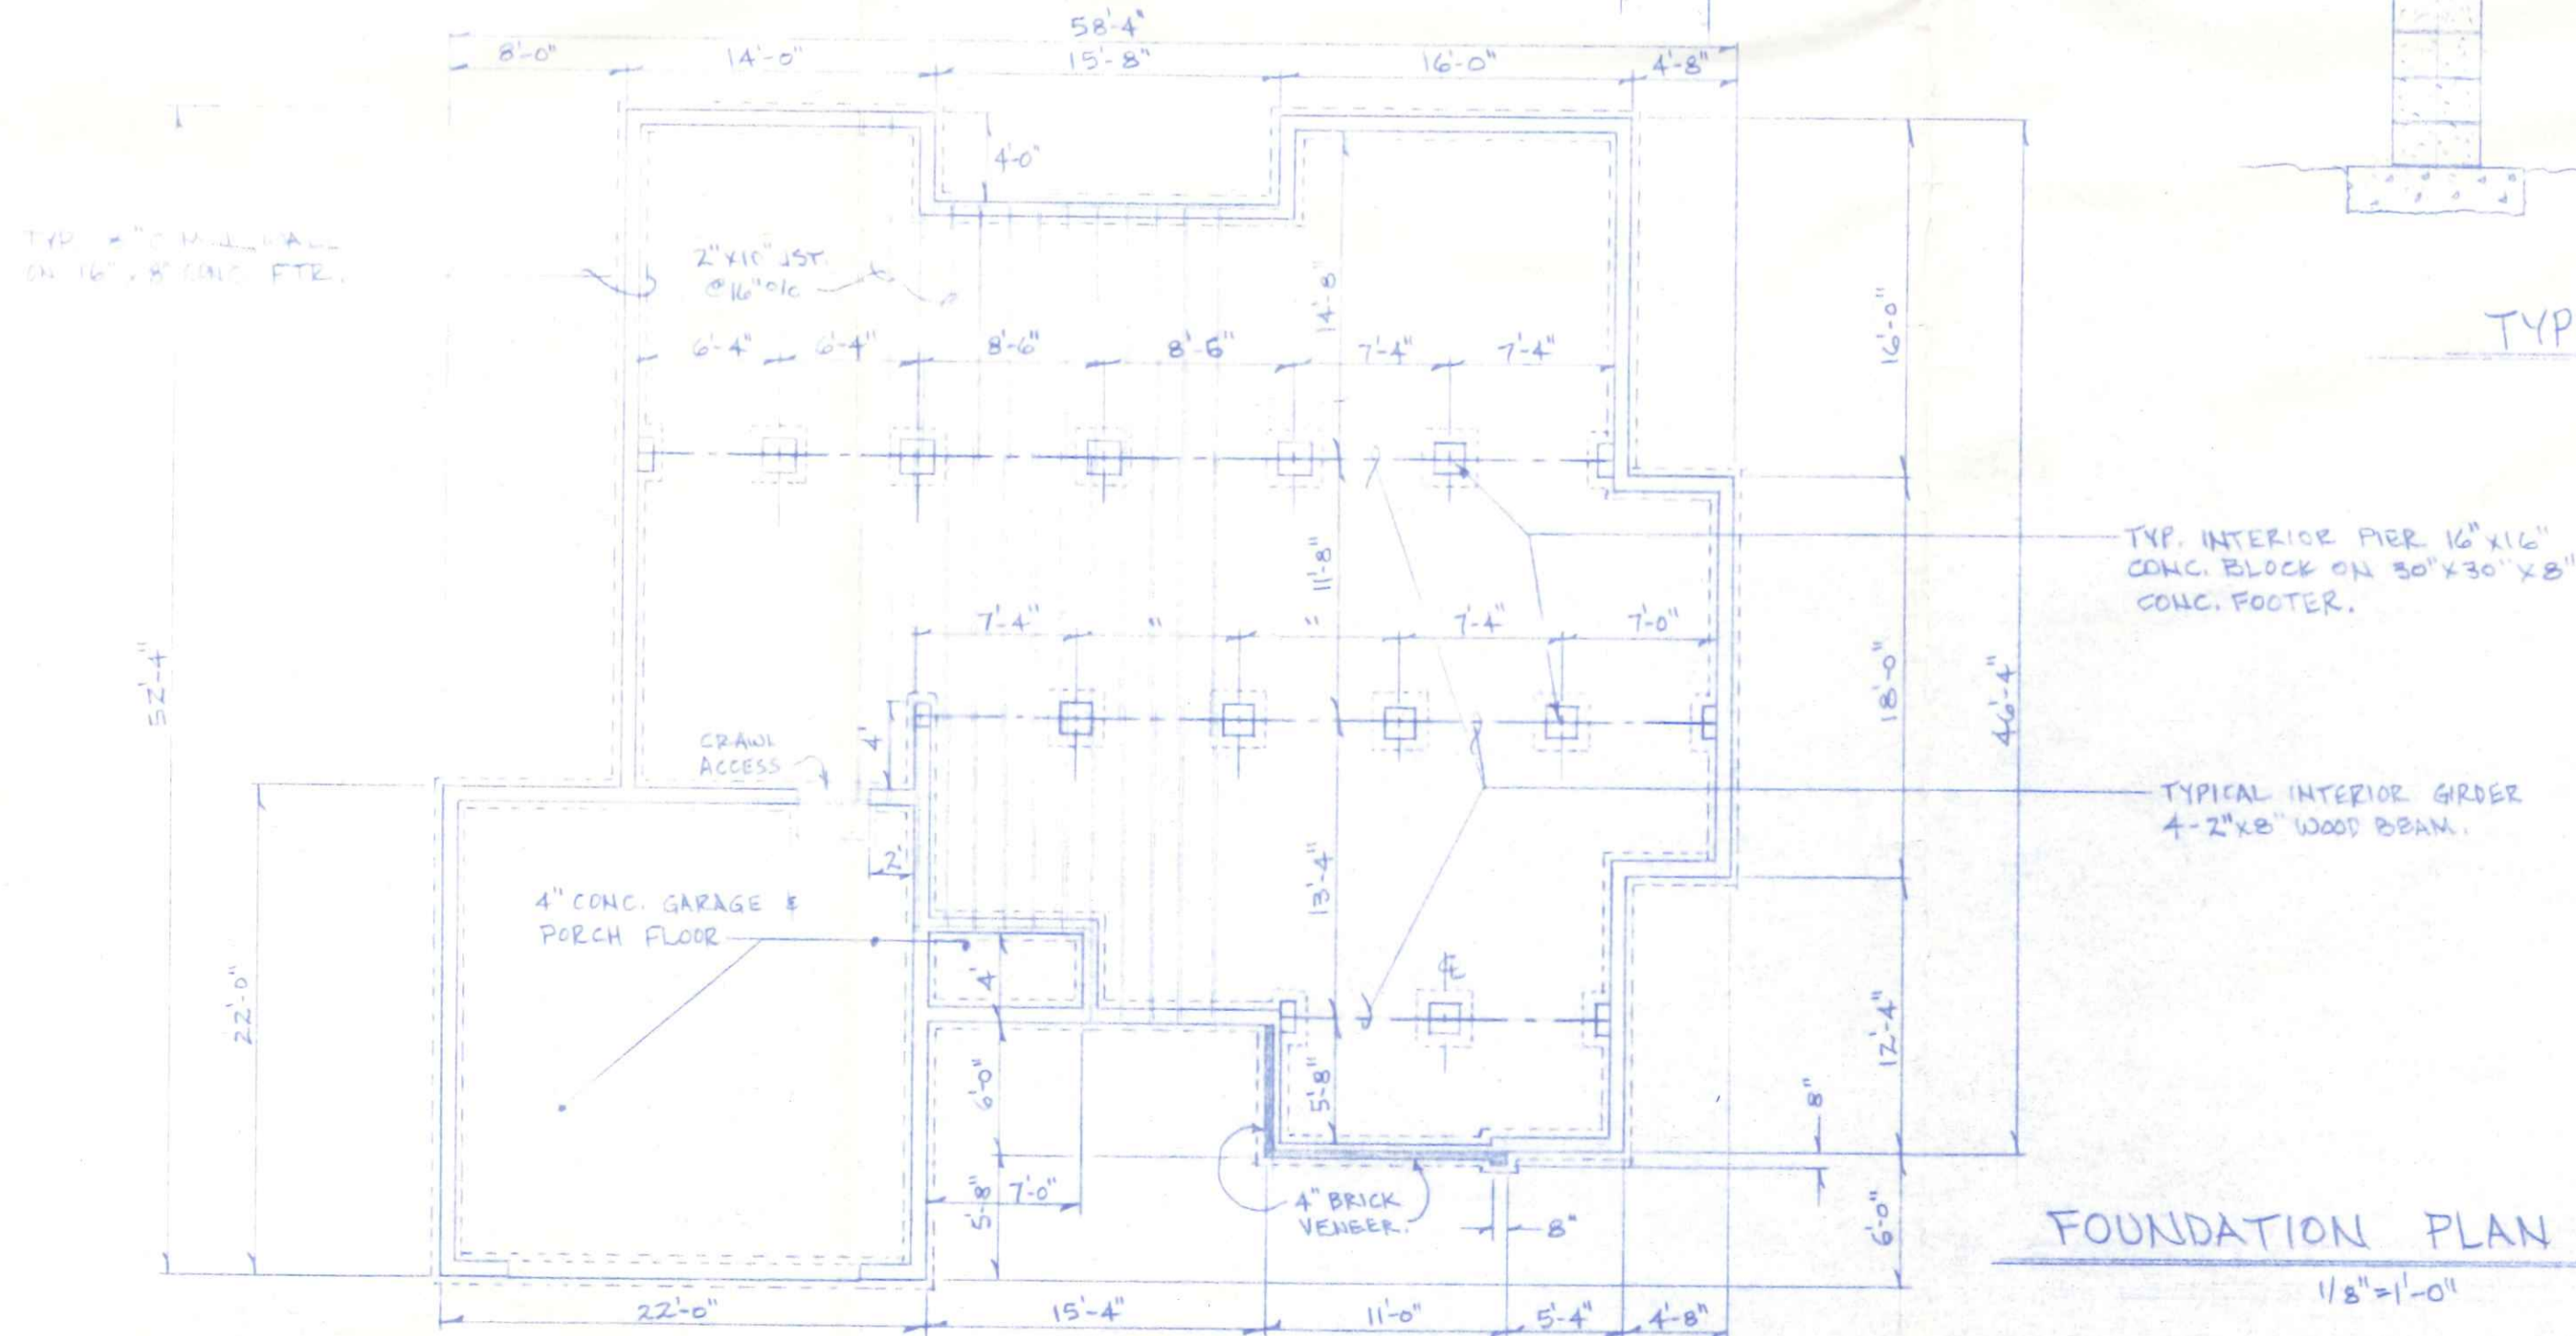

RESIDENCE FOR CHARLES & RUTH LABIE		
LEMANS DR. NAPOLEON, OHIO		
SCALE: NOTED	APPROVED BY:	DRAWN BY R.D.S.
DATE: 9-91		REVISED 9-91
FOUNDATION PLAN & CROSS SECTION.		
BECK CONSTRUCTION CO. CO. RD. M		DRAWING NUMBER 3 OF 5



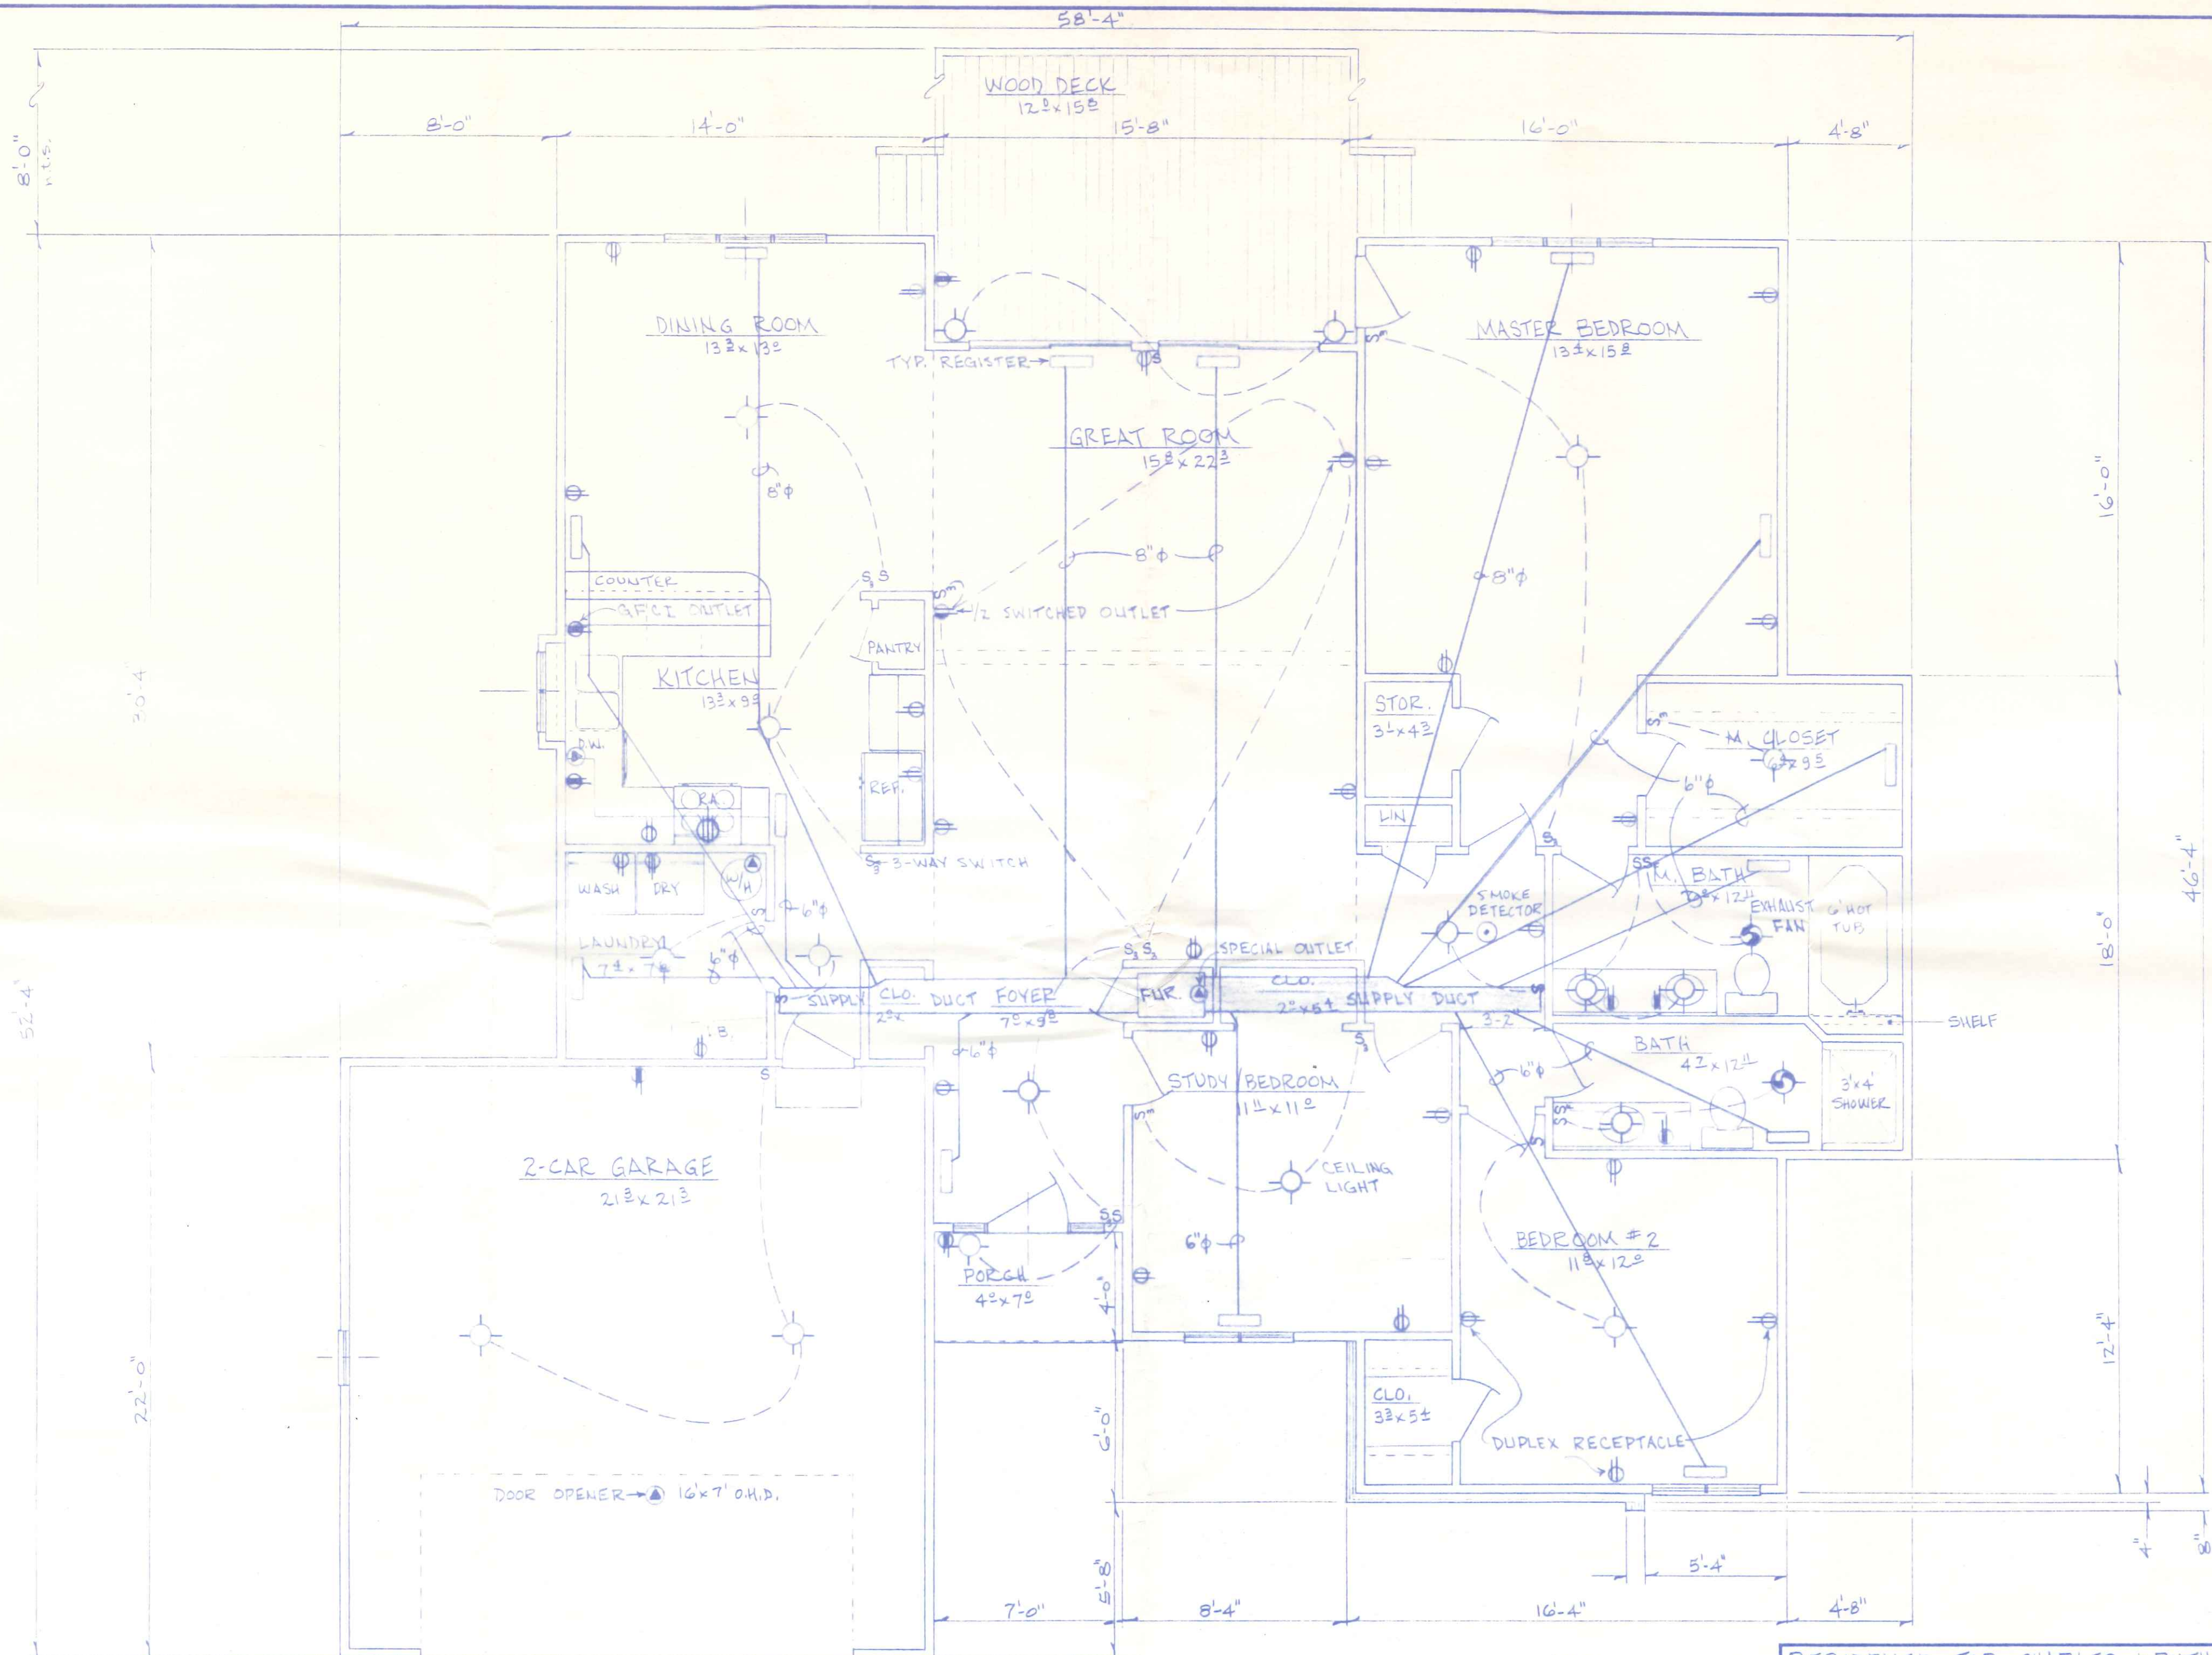

AREA	
LIVING AREA :	1802 (GROSS)
GARAGE :	484
PORCH :	28
DECK :	198
TOTAL CONST.	2,506

RESIDENCE FOR CHARLES & RUTH LABIE		LEMAUS DR. NAPOLEON, OHIO	
SCALE: 1/4" = 1'-0"	APPROVED BY:	DRAWN BY: E.D.S.	
DATE: OCT. 1990		REVISED 3-91	
<b>ELECTRIC/HEATING</b>			
BECK CONSTRUCTION CO. CO. RD. M. NAPOLEON, OHIO		DRAWING NUMBER <b>4 OF 5</b>	



