



50 Lemans

CHRISTINE RATH ADD'N.		NAPOLEON, OHIO
50 LEMANS DR.	APPROVED BY:	DRAWN BY RDS.
SCALE: 1/8" = 1'-0"		REVISED
DATE: AUG. 94		
EXTERIOR ELEVATIONS		
BECK CONSTRUCTION, CO. CO. RD. M	NAPOLEON, OHIO	DRAWING NUMBER 1 OF 3

EAST END 6 WINDOWS
 NORTH END HIGH 5' WINDOWS 9' LF
 SOUTH END HIGH 5' WINDOWS


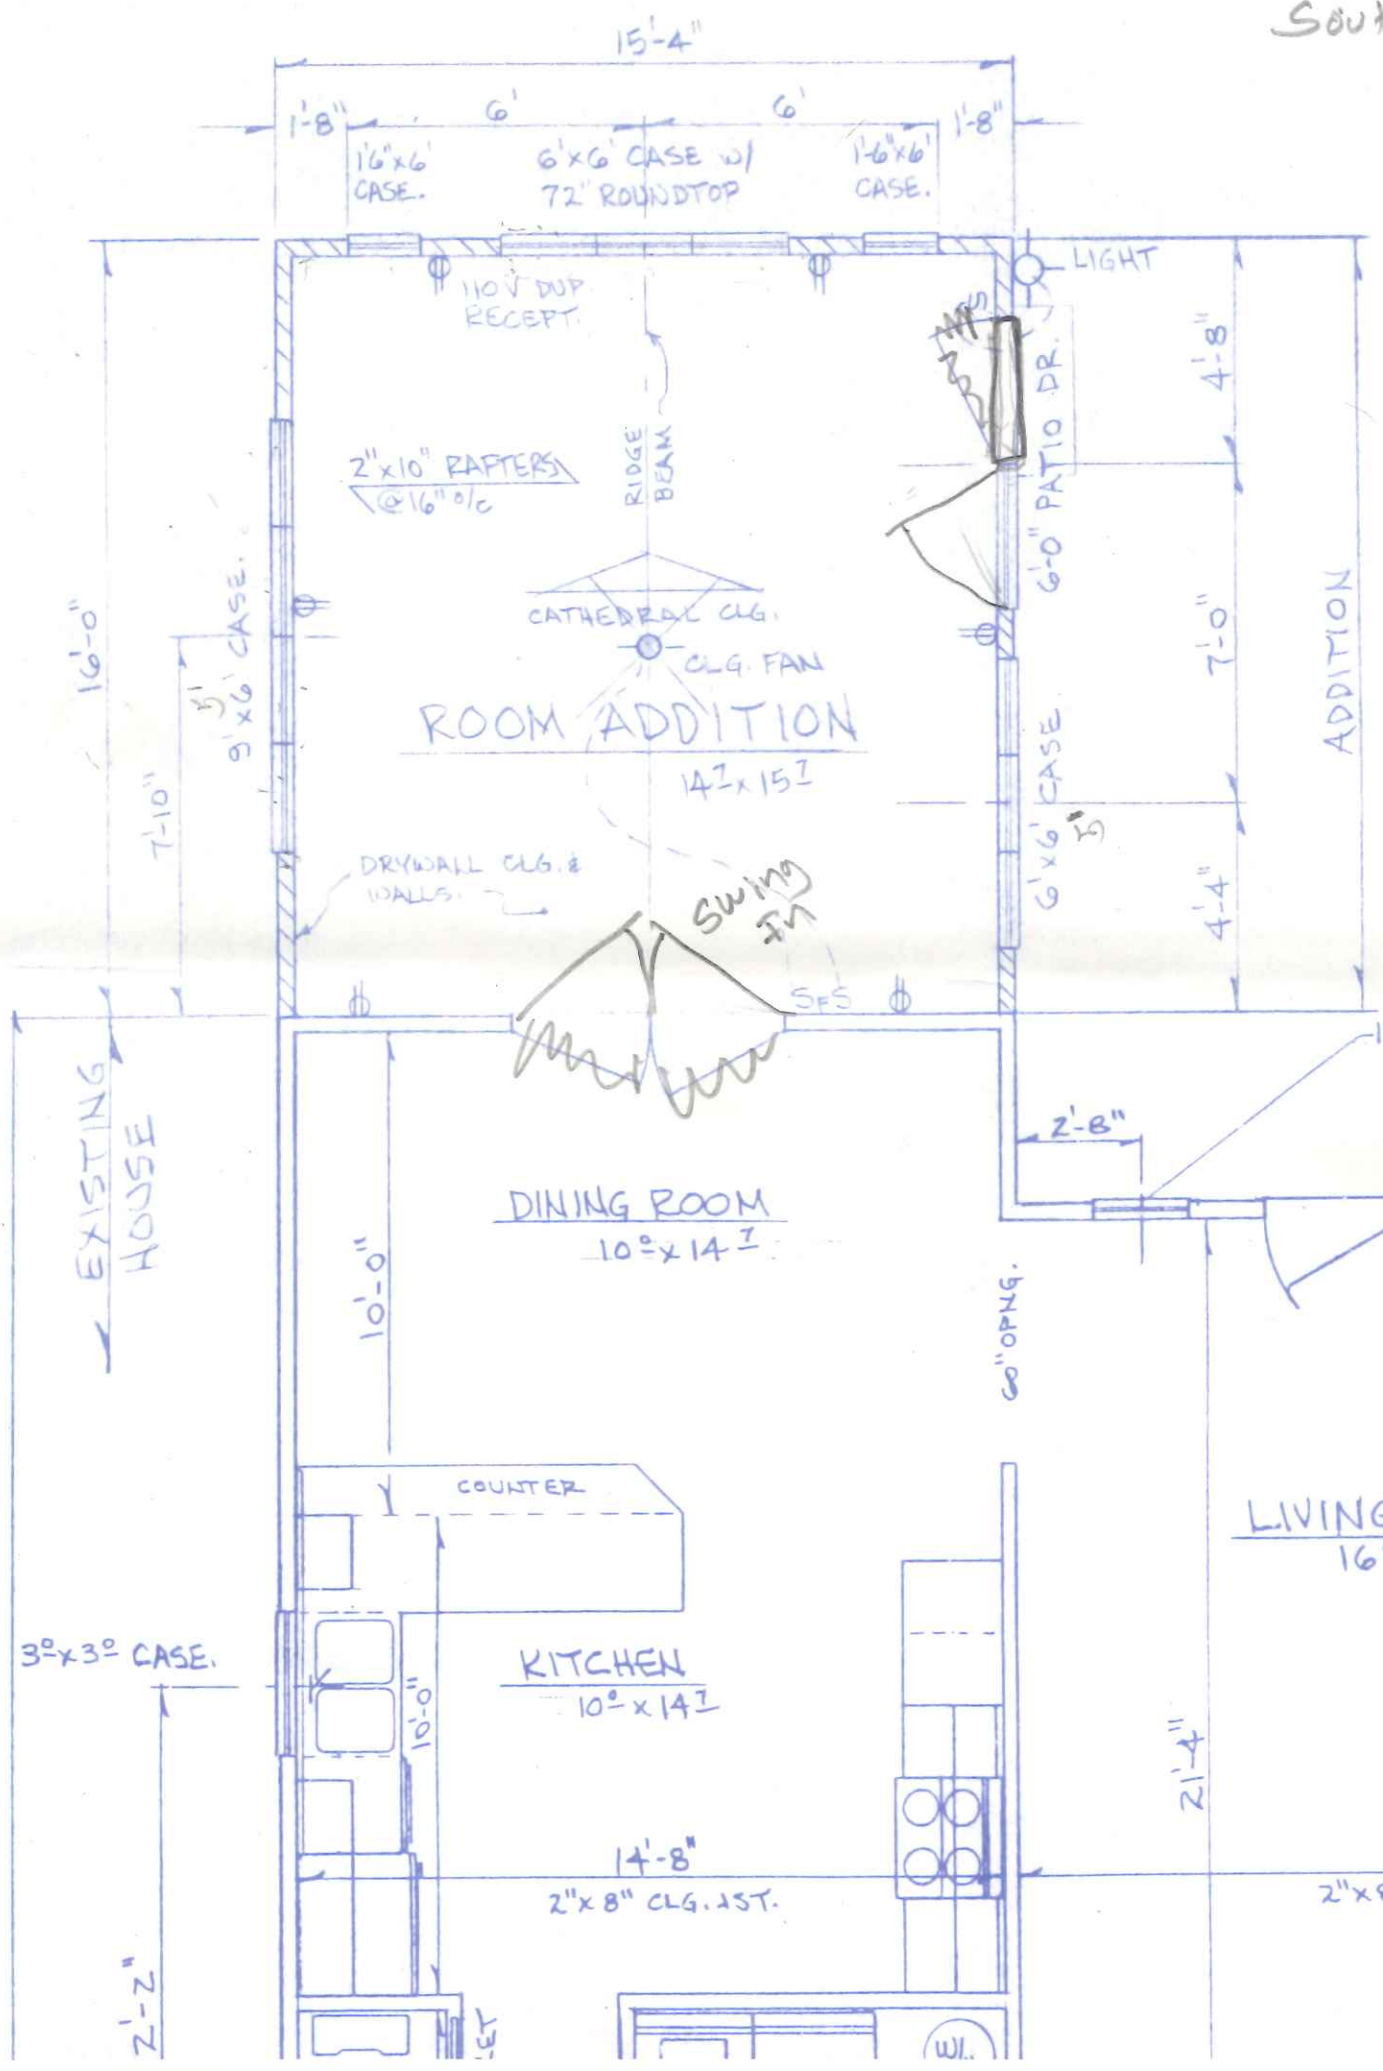


NOTE:
 RIDGE BEAM TO BE 2-1 3/4" x 11 7/8" LVL OR 3-1 3/4" x 9 1/4" LVL LUMBER-2800 FB STRESS MIN. -ATTACH RAFTERS TO RIDGE BEAM w/ JOIST HANGERS.

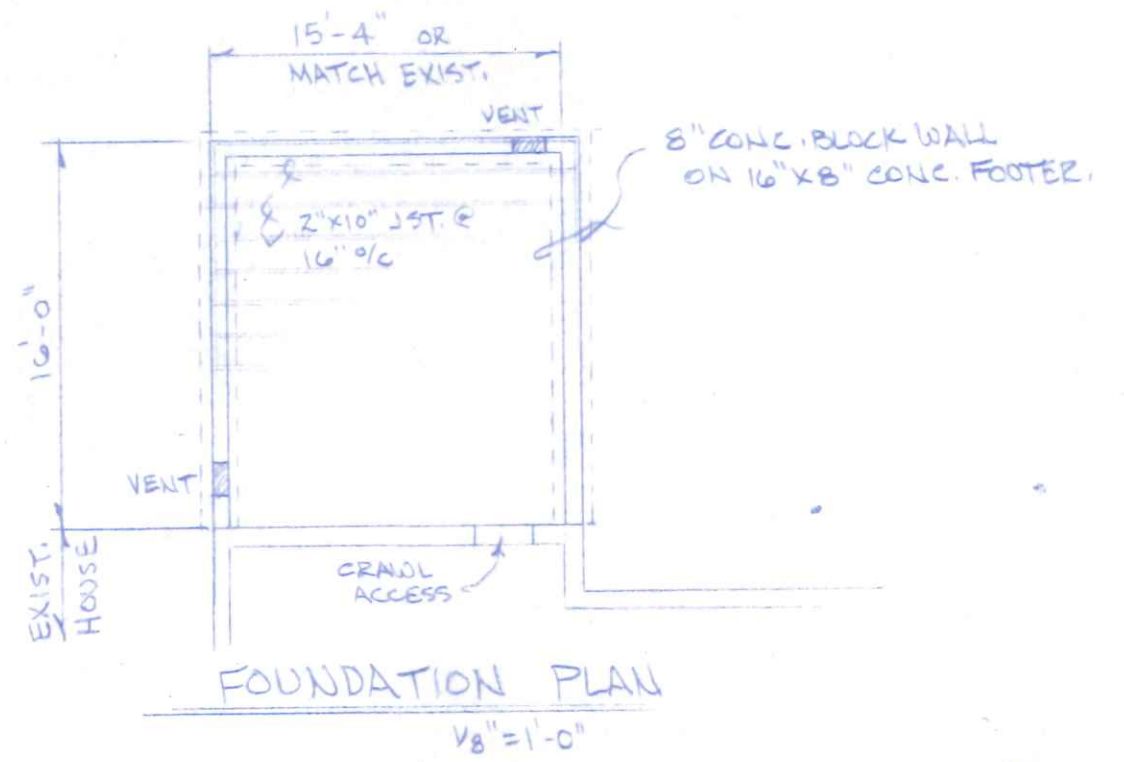

OPTIONAL 4" BRICK VENEER TYP. ALL AROUND. 2-2' x 4' CASE

CHRISTINE RATH ADD'N.	
SOLEMANS DR.	NAPOLEON, OHIO
SCALE: 1/4" = 1'-0"	APPROVED BY:
DATE: AUG. 94	DRAWN BY R.D.S.
REVIS	
FLOOR PLAN w/ ELECTRIC LAYOUT	
BECK CONSTRUCTION, CO. CO. RD. M.	DRAWING NUMBER 2 OF 3

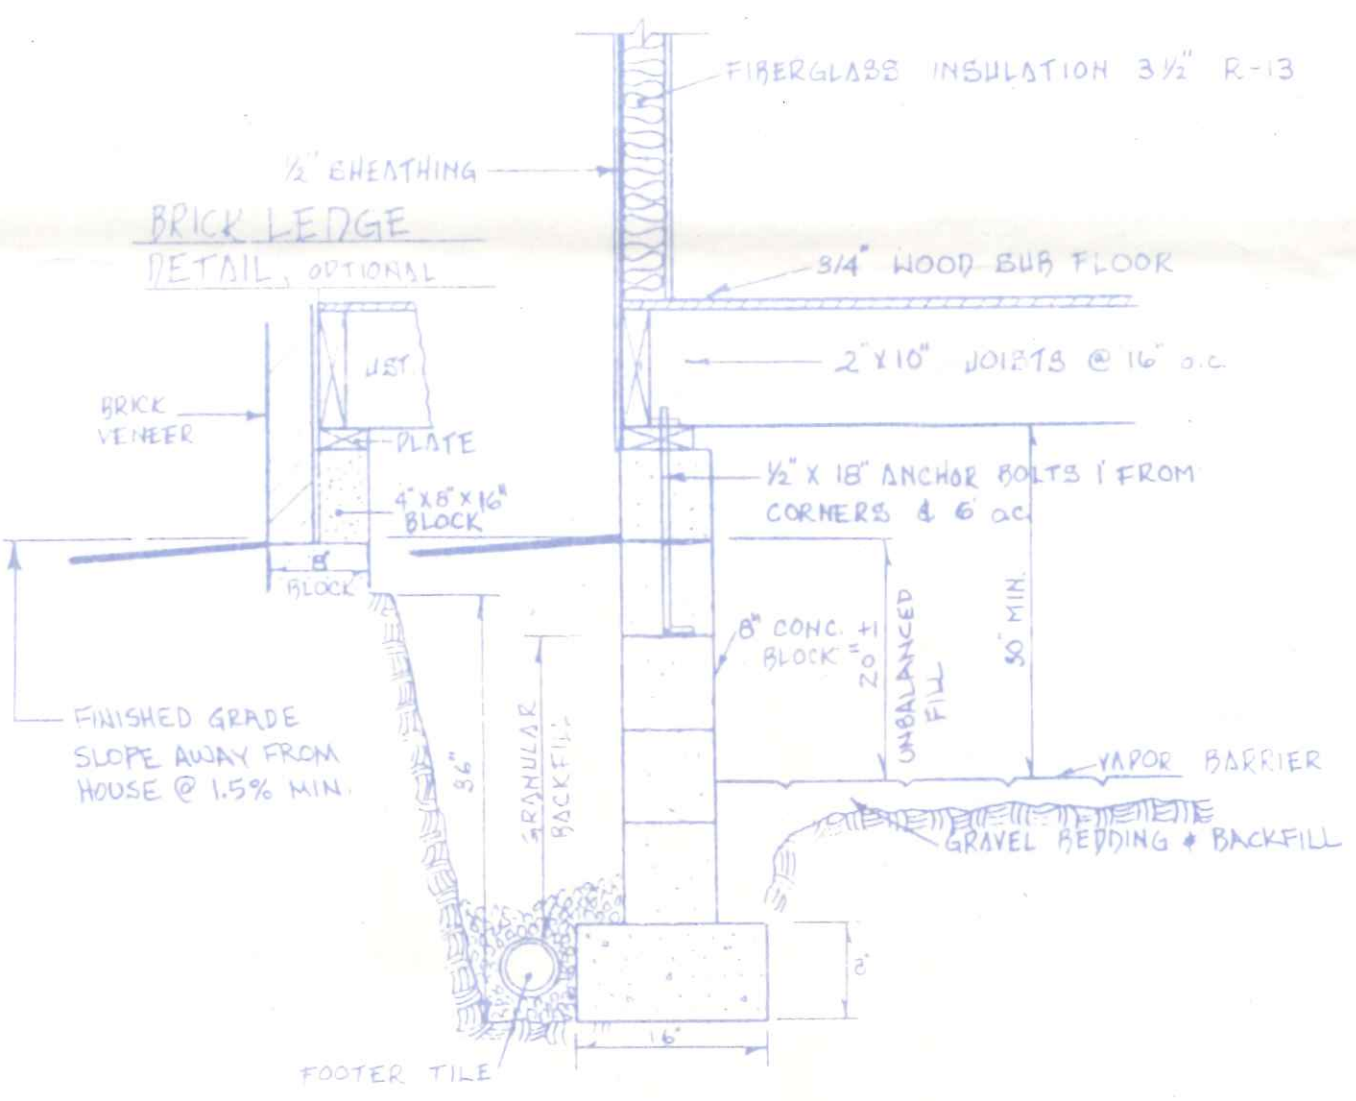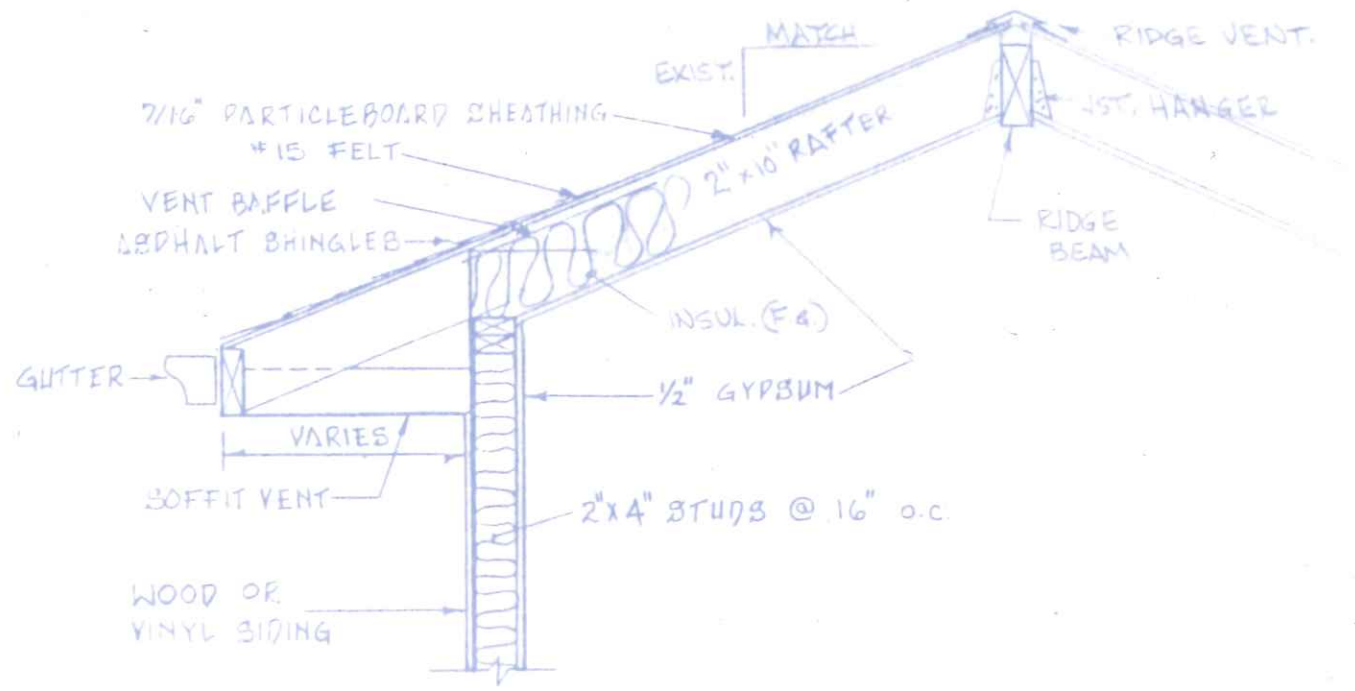

TYPICAL CROSS-SECTION
5/4" = 1'-0"

