



FRONT ELEVATION
1/4" = 1'-0"

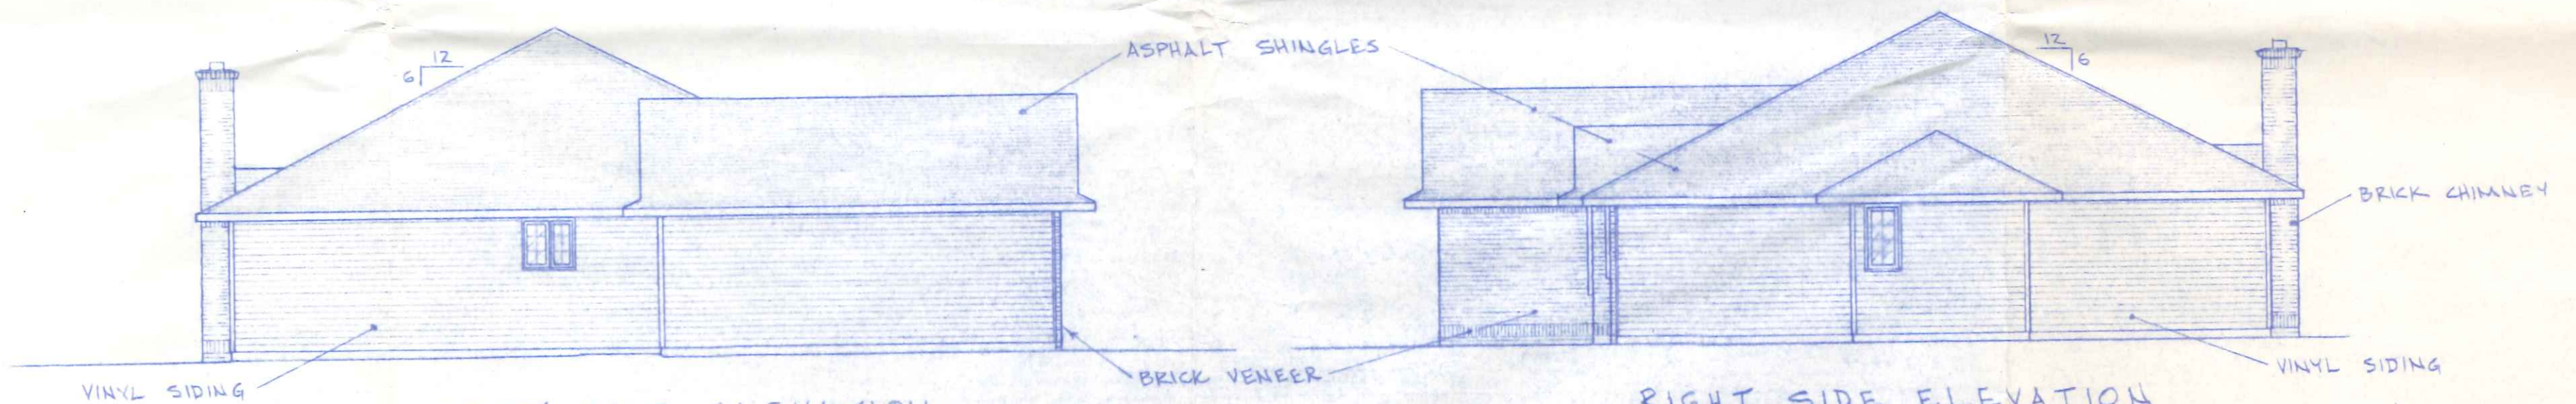

LEFT SIDE ELEVATION
1/8" = 1'-0"


RIGHT SIDE ELEVATION
1/8" = 1'-0"

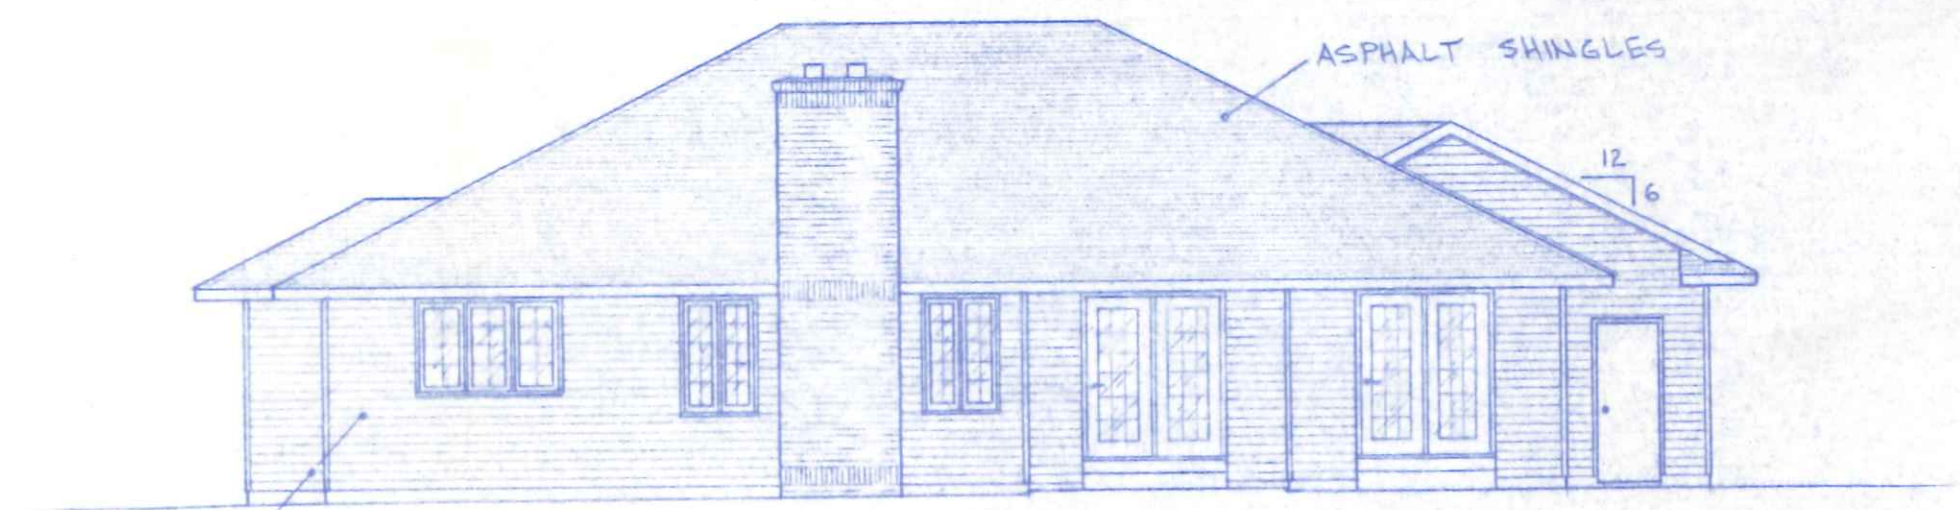

REAR ELEVATION
1/8" = 1'-0"

60 Lemans

BECK CONSTRUCTION CO.		NAPOLEON, OHIO	
CO. RD. M	APPROVED BY:	DRAWN BY R.D.S.	
SCALE: NOTED	DATE: JULY 92	REVISED	
EXTERIOR ELEVATIONS			
PLAN NO. 263		DRAWING NUMBER 1 OF 4	

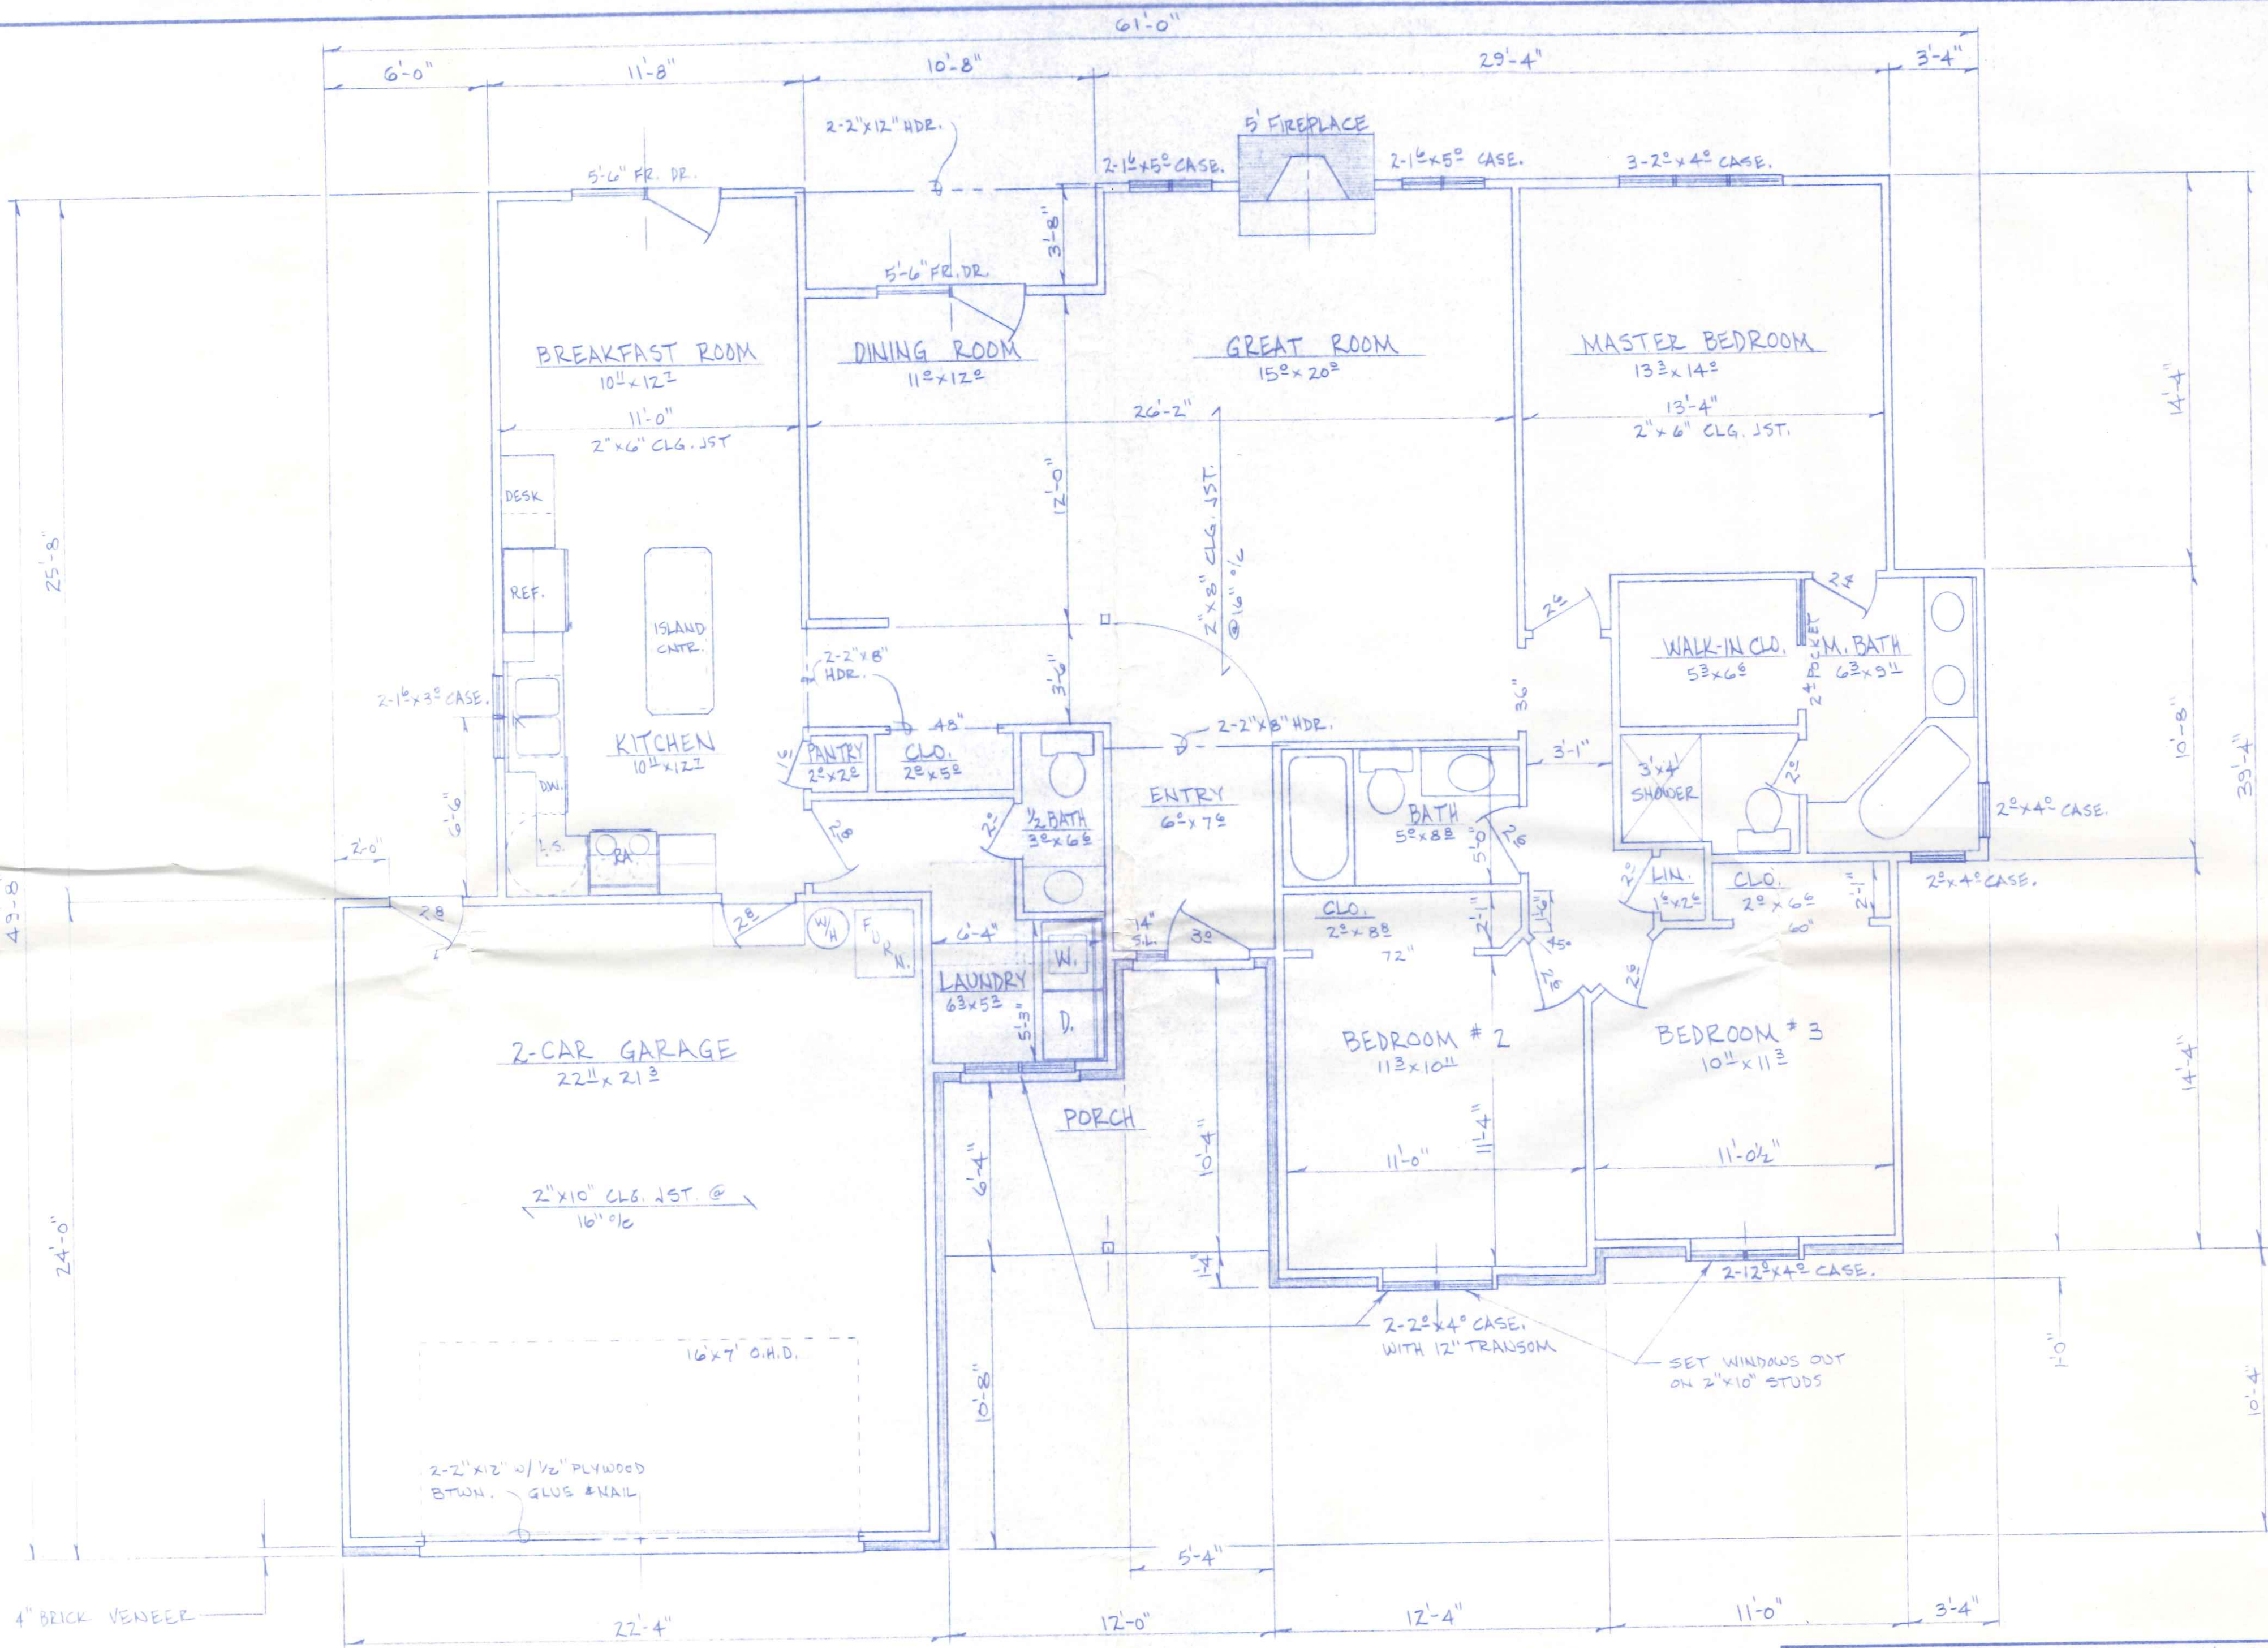

AREAS	
LIVING AREA (GROSS)	= 1722.50 SQ. FT.
GARAGE	= 526.20 " "
PORCH	= 97.30 " "
	2346.00 " "

BECK CONSTRUCTION CO.	
CO. RD. M	NAPOLEON, OHIO
SCALE: 1/4" = 1'-0"	APPROVED BY:
DATE: JULY '92	DRAWN BY R.D.S.
FLOOR PLAN	
PLAN NO. 263	DRAWING NUMBER 2 OF 4

BECK CONSTRUCTION CO.
 601 P.D. M.
 MAPLETON, OHIO
 APPROVED BY: _____
 SCALE: 1/4" = 1'-0"
 DATE: JULY 11 1921
 REVISED _____
 DRAWN BY: R.D.S.
 FLOOR PLAN - ELECTRIC & HEAT
 DRAWING NUMBER 3 OF 4
 PLAN NO. 263

