

P E R M I T

CITY OF NAPOLEON  
255 W. RIVERVIEW AVE  
NAPOLEON, OHIO 43545

DIVISION OF BUILDING & ZONING  
PH (419) 592-4010  
FAX (419) 599-8393

PERMIT NO: 278                      DATE ISSUED: 08-14-00                      ISSUED BY: BND  
JOB LOCATION: 920 LUMBARD ST                      EST. COST: 150000.00

LOT #:    SUBDIVISION NAME:

OWNER: FORTNER, GEORGIA                      AGENT: SELF  
ADDRESS: 920 LUMBARD ST                      ADDRESS:  
CSZ: NAPOLEON, OH 43545                      CSZ:  
PHONE: 419-592-5233                      PHONE:

USE TYPE - RESIDENTIAL: X                      OTHER:

ZONING INFORMATION

DIST:                      LOT DIM:                      AREA:                      FYRD:                      SYRD:                      RYRD: 15  
MAX HT:                      # PKG SPACES:                      # LOADING SP:                      MAX LOT COV:

BOARD OF ZONING APPEALS:

WORK TYPE - NEW:                      REPLMNT:                      ADD'N: X                      ALTER:                      REMODEL:

WORK INFORMATION

SIZE - LGTH: 20                      WIDTH: 9                      STORIES: 1                      LIVING AREA SF:                      180  
GARAGE AREA SF:                      HEIGHT:                      BLDG VOL DEMO PERMIT:

WORK DESCRIPTION

BEDROOM, BATHROOM, REMODEL


FEE DESCRIPTION                                      PAID DATE                                      FEE AMOUNT DUE

BUILDING PERMIT    57.00  
ELECTRICAL PERMIT    6.00  
PLUMBING PERMIT    9.00

TOTAL FEES DUE                                      72.00


-----  
DATE

-----  
APPLICANT SIGNATURE

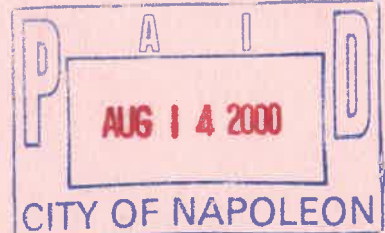

NAPOLEON BUILDING DEPARTMENT (SAMPLE DRAWING)

920 Lombard

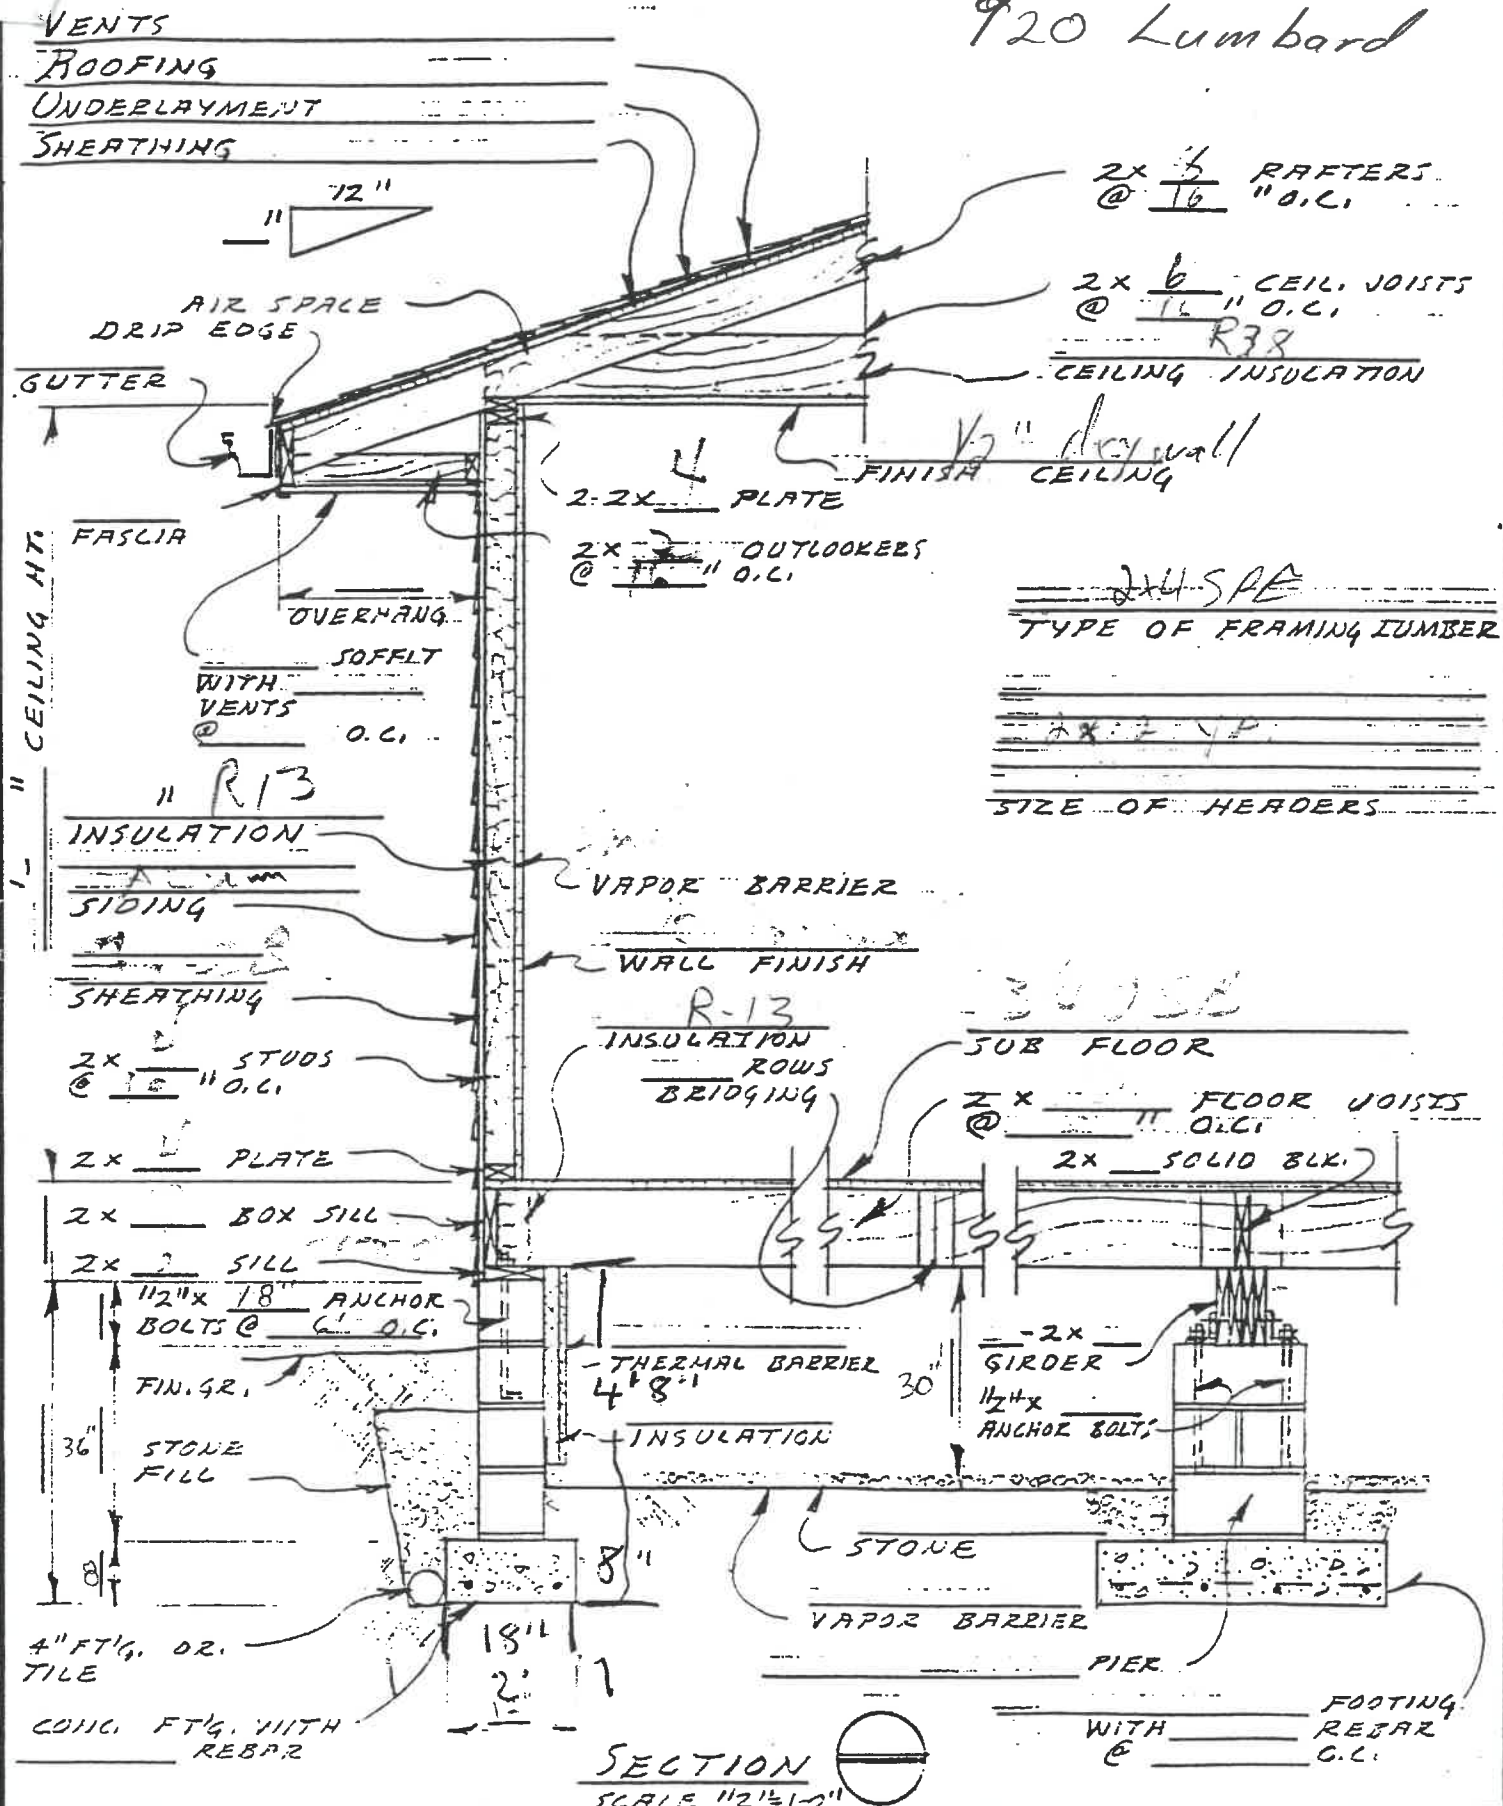

SECTION  
SCALE 1/2" = 1'-0"

DATE	WALL SECTION @ CRAWL SPACE	DWG. NO OF
------	----------------------------	------------

4-11-87 5/4