


WINDOW SCHEDULE				
#	QTY	LOCATION	SIZE	COMMENT
A	2	KITCHEN	20" x 14"	REPLACE BROKEN GLASS PANE
B	2	UTILITY	LESS THAN 100 U.I.	ADD STORMS - TRFL TRK - WHITE

DOOR SCHEDULE				
#	QTY	LOCATION	SIZE	COMMENT
A	1	FRONT EXT.	32" x 68"	REPLACE STORM & THRESHOLD, WHITE STORM
B	1	REAR EXT.	28" x 68"	REPLACE W/ STEEL FLUSH, ADD STORM

NOTE: HEAT REGISTERS ARE APPROXIMATELY LOCATED BY SHADED RECTANGULAR BOXES.

CITY OF NAPLES		COBG KE-HAB PROGRAM	
KATHYEN THOMAS		526 E. MAIN ST	
APPL # 26	DRWN BY: JRC	DATE: 8-20 91	



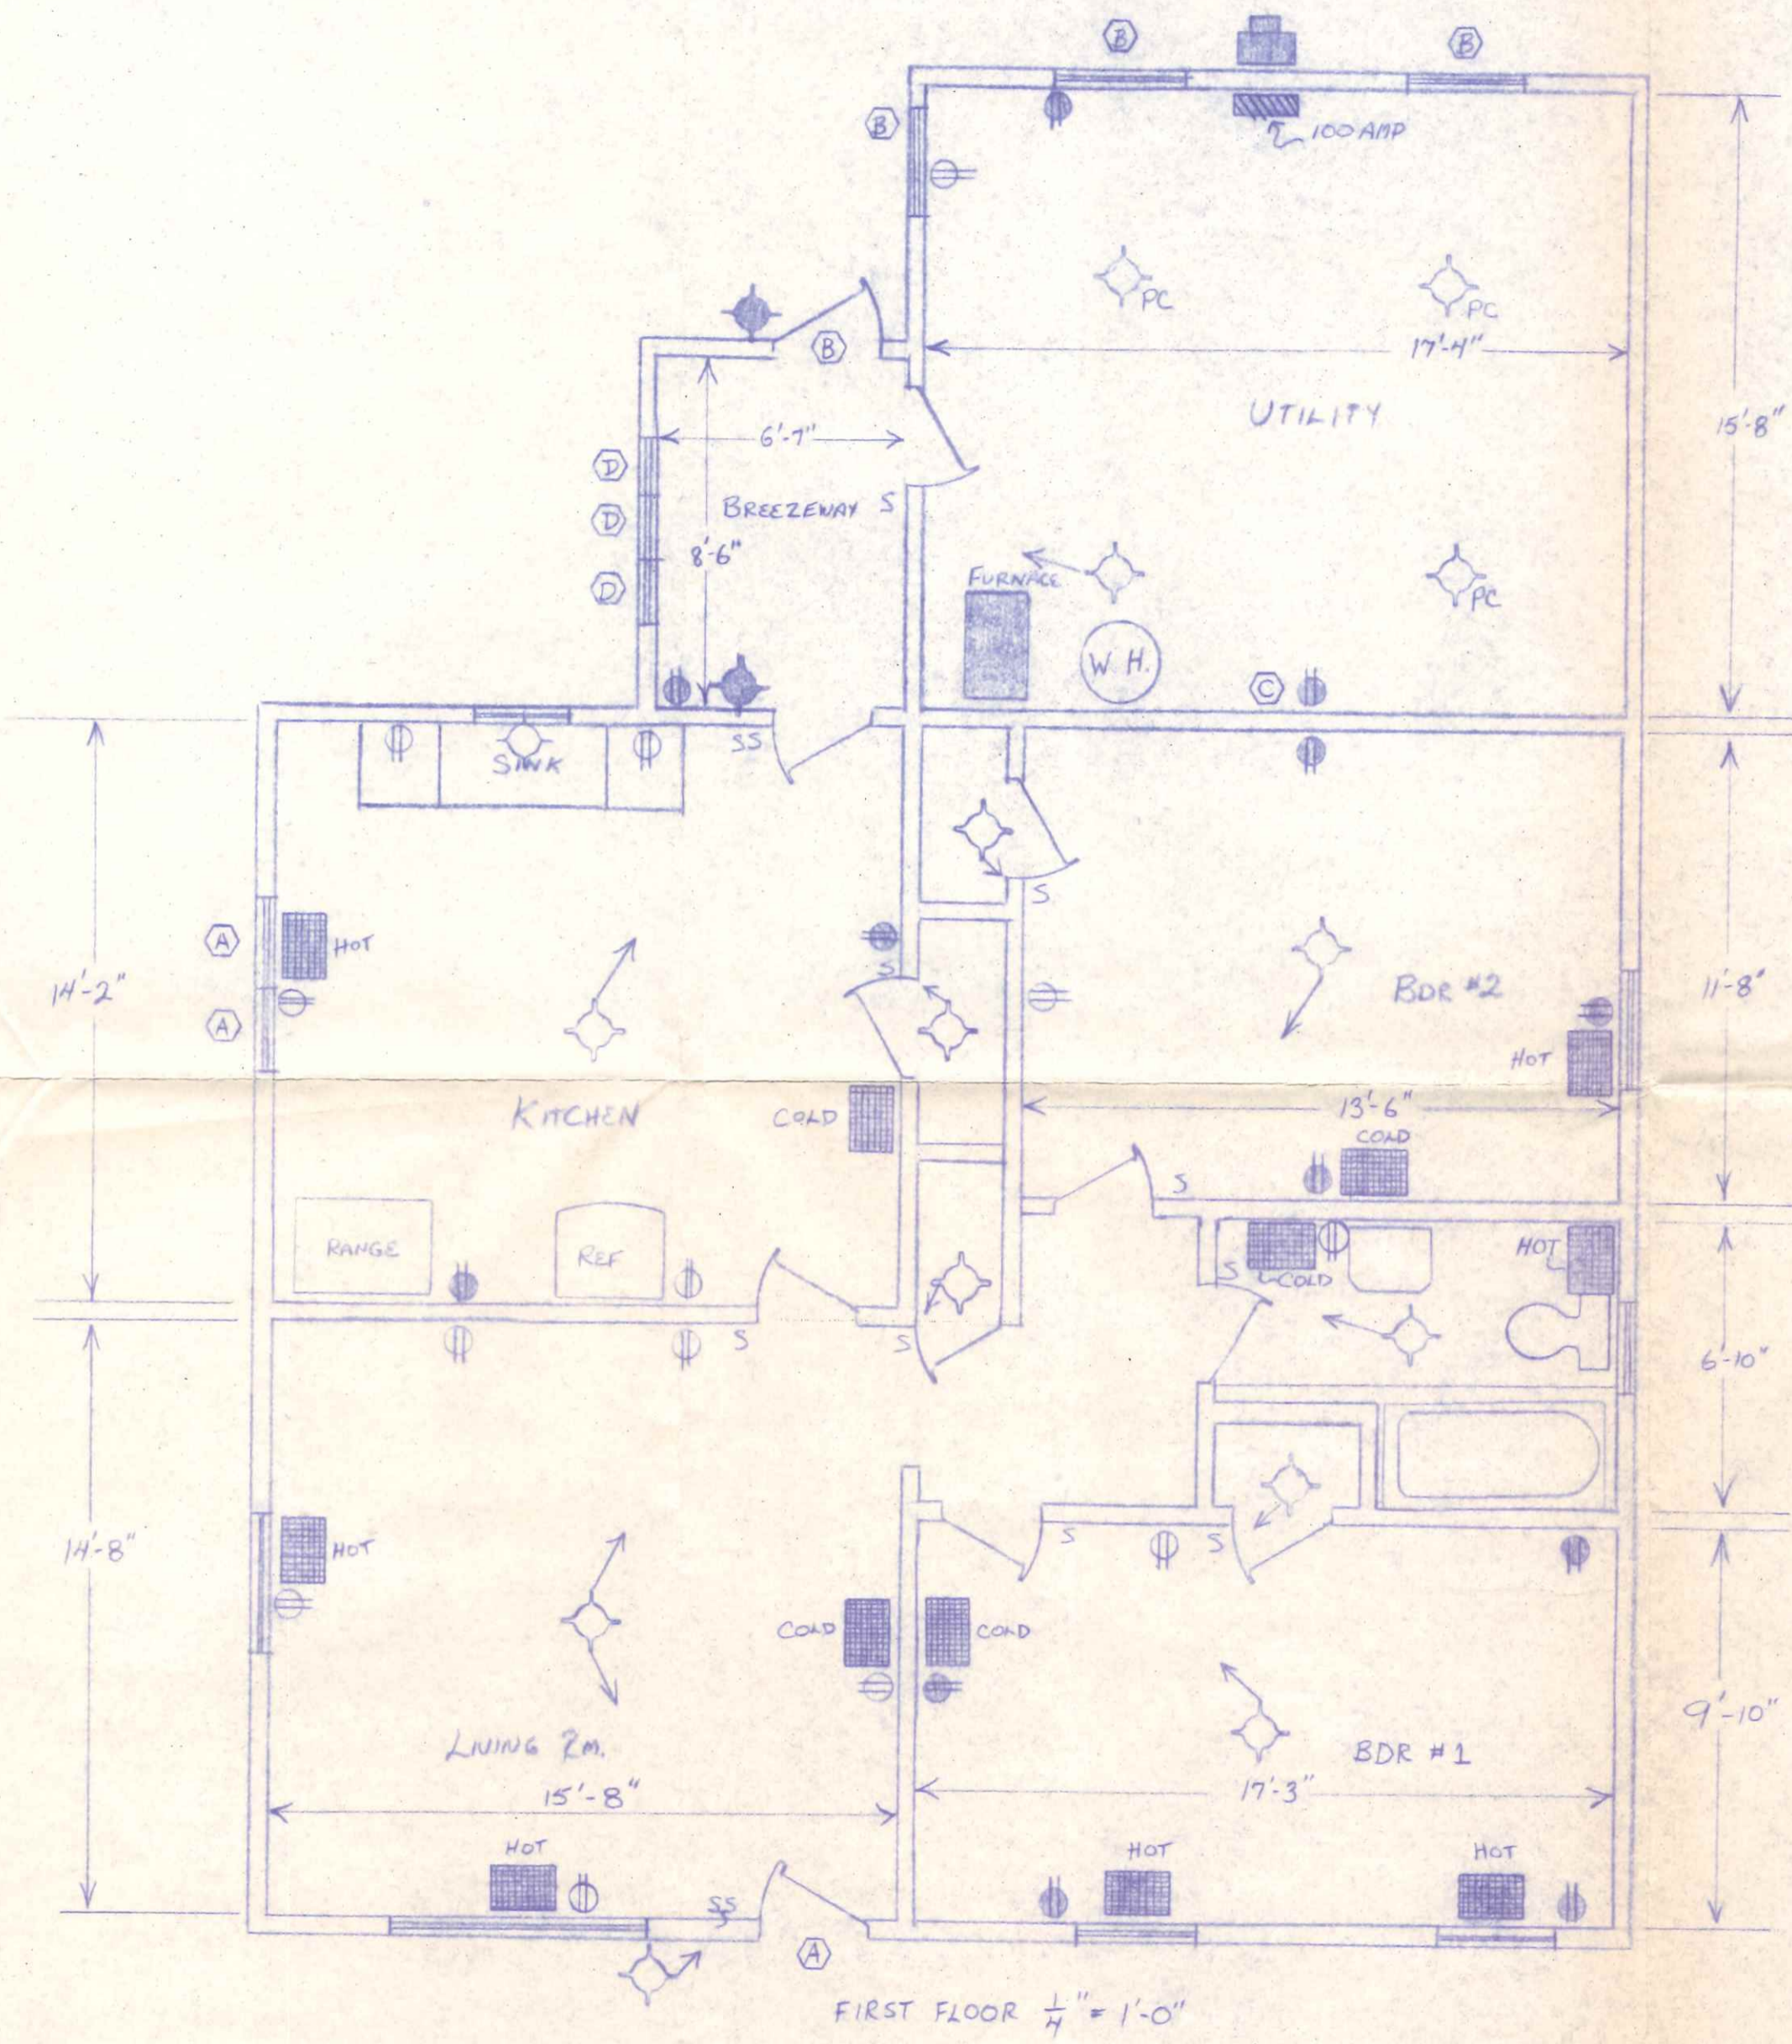

WINDOW SCHEDULE				
#	QTY	LOCATION	SIZE	REMARKS
A	2	KITCHEN	20x14"	REPLACE BROKEN GLASS
B	3	UTILITY	78 u.i.	NEW STORMS
C	1	ATTIC	—	REPLACE PANE, RE-GLAZE
D	3	BREEZEWAY	54 u.i.	NEW STORMS

DOOR SCHEDULE				
#	QTY	LOCATION	SIZE	COMMENT
A	1	FRONT EXT.	31" x 6'8"	REPLACE STORM & THRESHOLD, WHITE STORM
B	1	REAR EXT.	28" x 6'8"	REPLACE W/ STEEL FLUSH, ADD STORM

NOTE: HEAT REGISTERS ARE APPROXIMATELY LOCATED BY SHADED RECTANGULAR BOXES.

CITY OF NAPLES COBG RE-HAB PROGRAM		
KATHYRN THOMAS		526 E. MAIN ST
APP# 26	DRAWN BY: JRC	DATE: 8-20-91

