


W. MAIN ST.

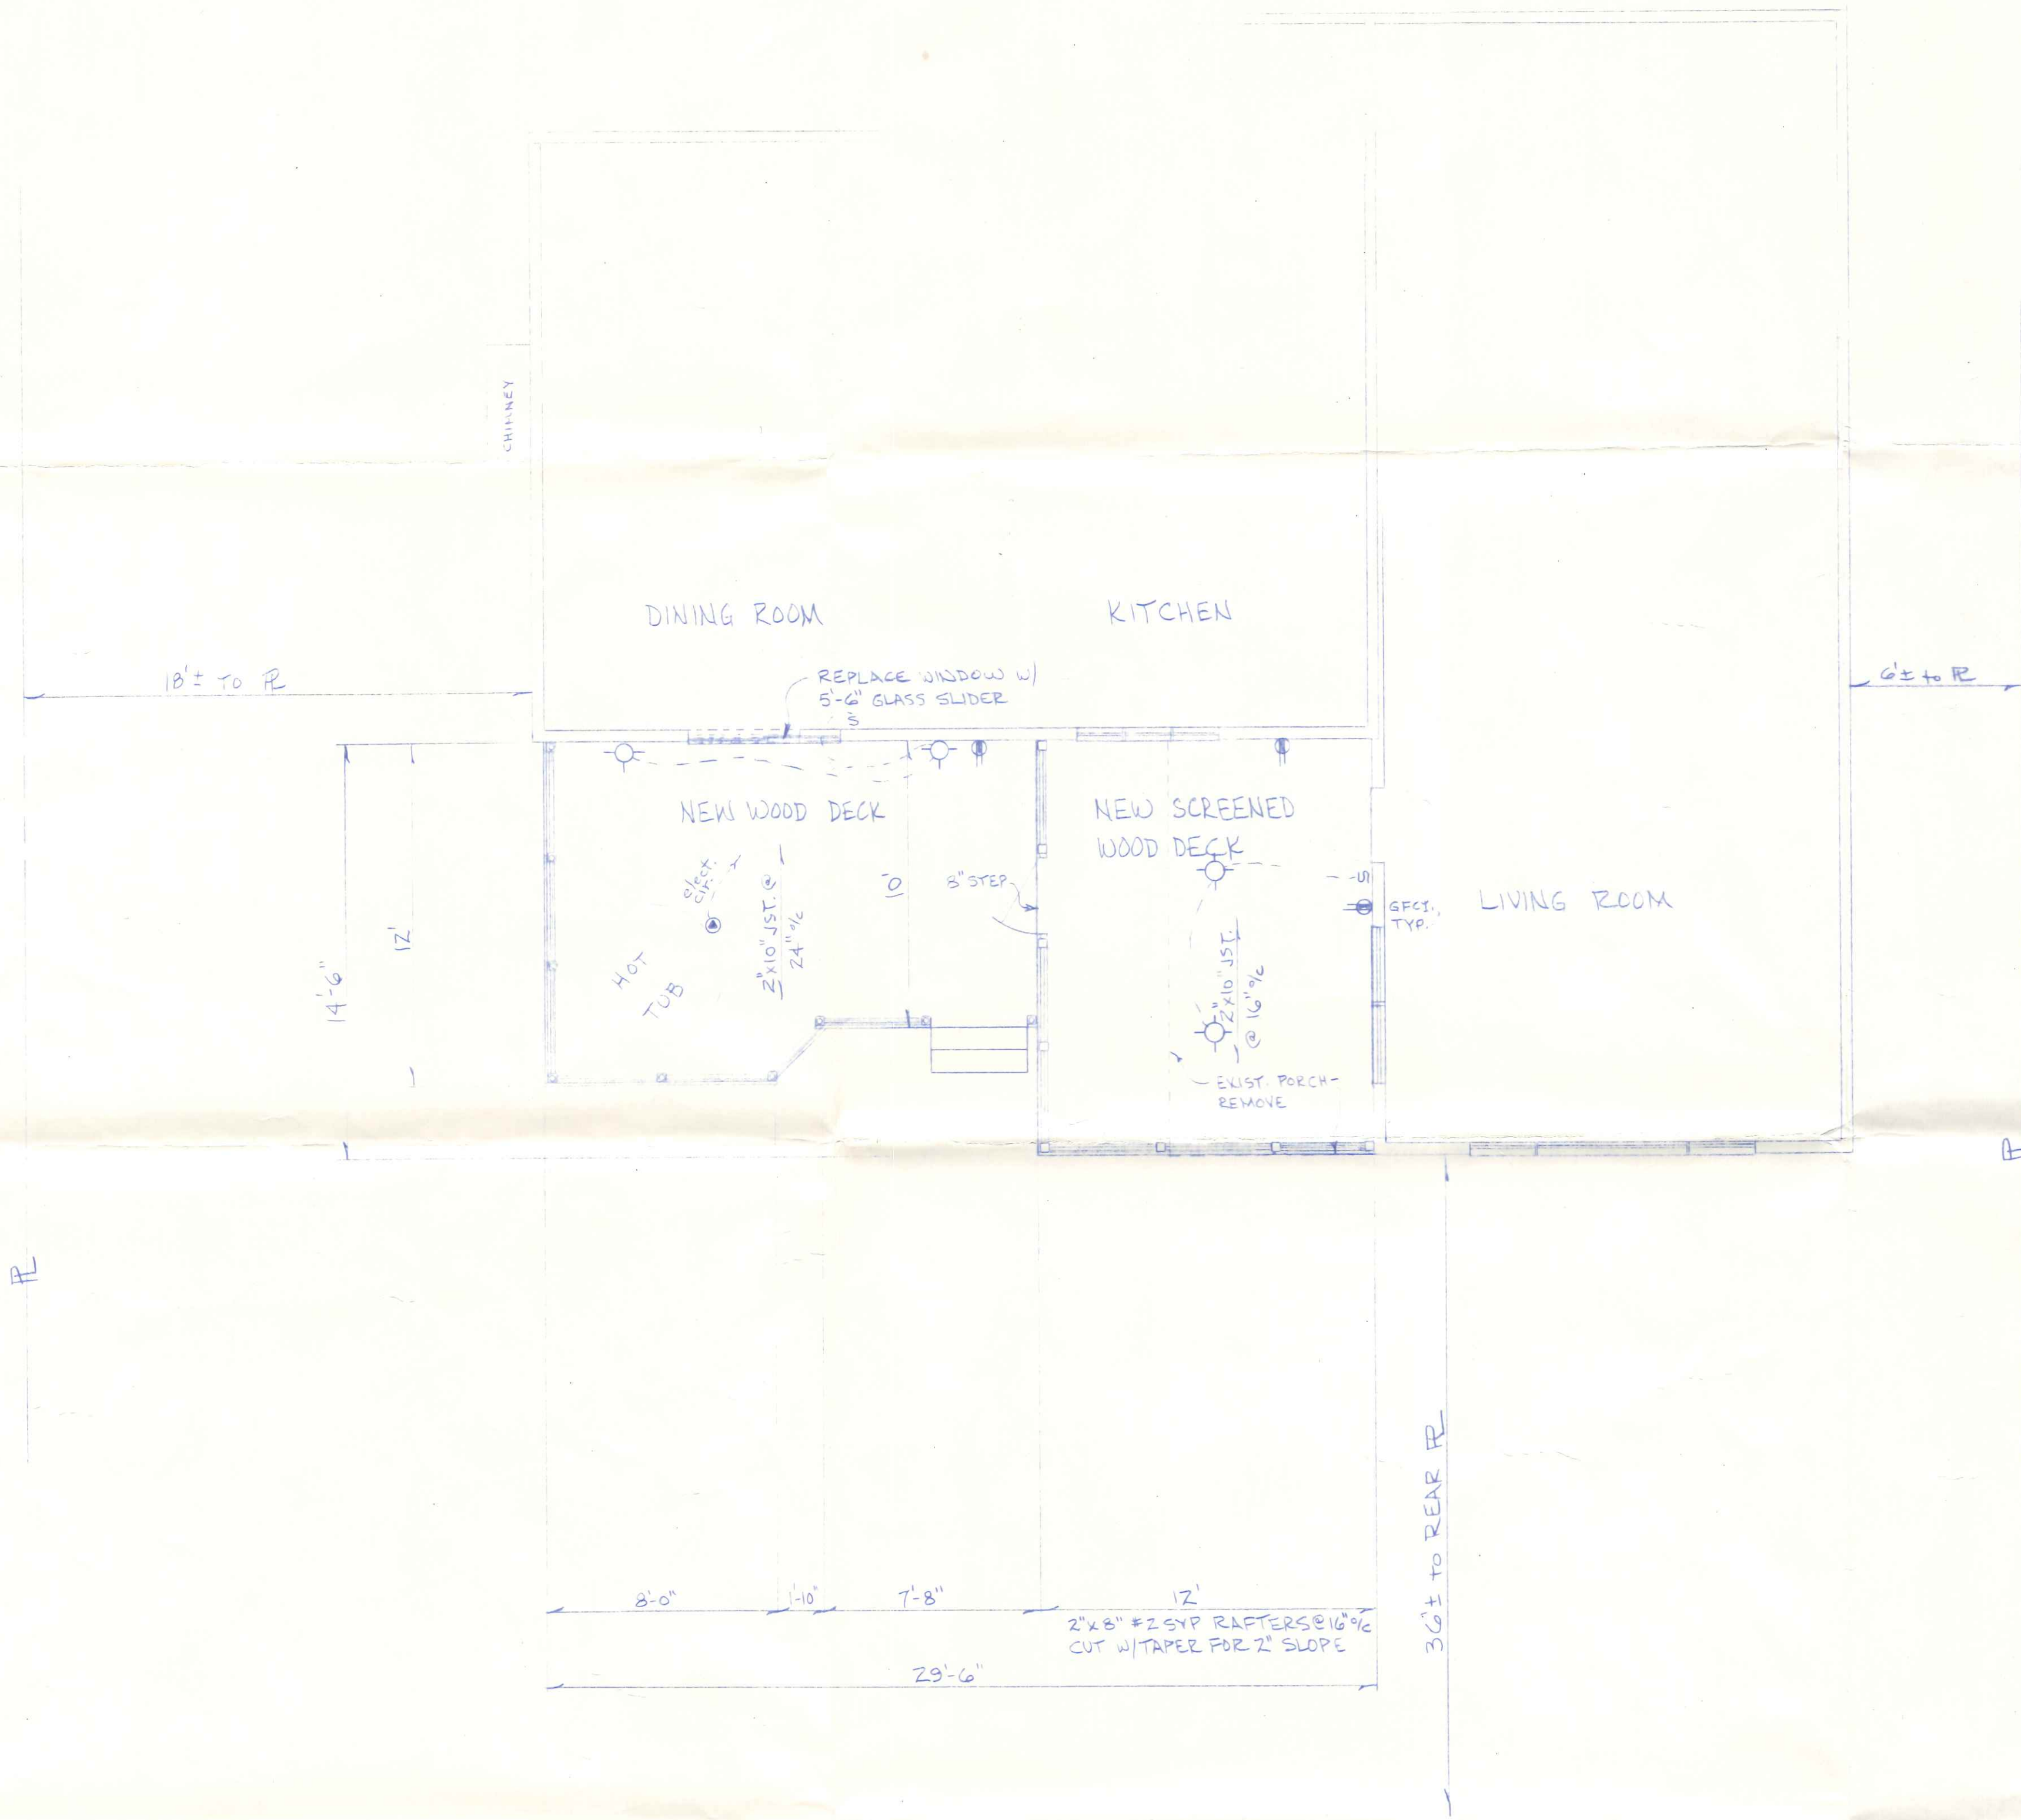

PLAN VIEW



REAR ELEVATION

521 W. Main

BECK CONSTRUCTION CO.		NAPOLEON, OHIO	
CO. RD. M.	APPROVED BY:	DRAWN BY R.D.S.	
SCALE: 1/4" = 1'-0"	DATE: MAY 1991	REVISED	
PORCH & DECK PLAN & ELEVATION			
MR. & MRS. DON MOORE 521 W. MAIN ST. NAPOLEON, OHIO			DRAWING NUMBER 1 OF 1