



FOUNDATION PLAN
SCALE 1/4" = 1'0"

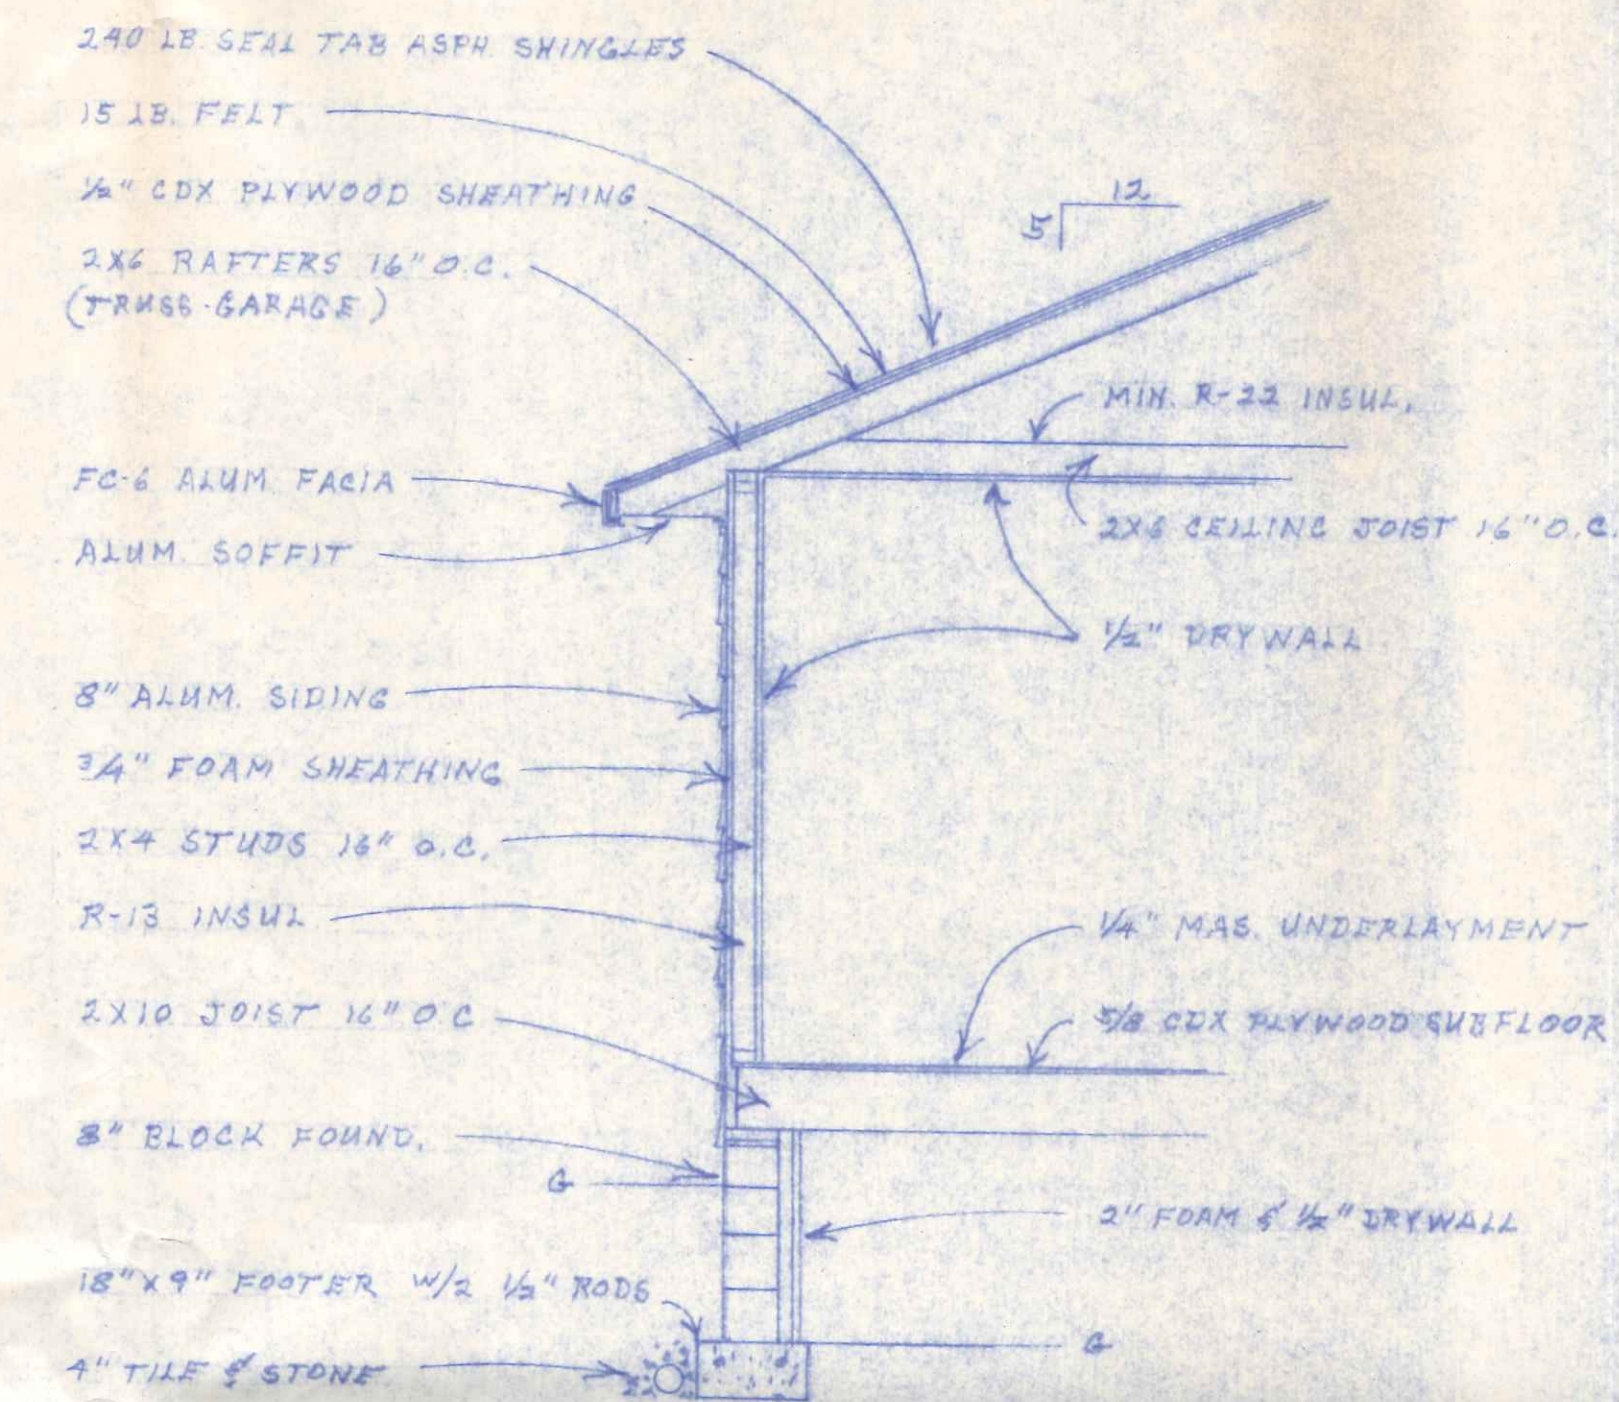


WALL SECTION
SCALE 3/8" = 1'0"

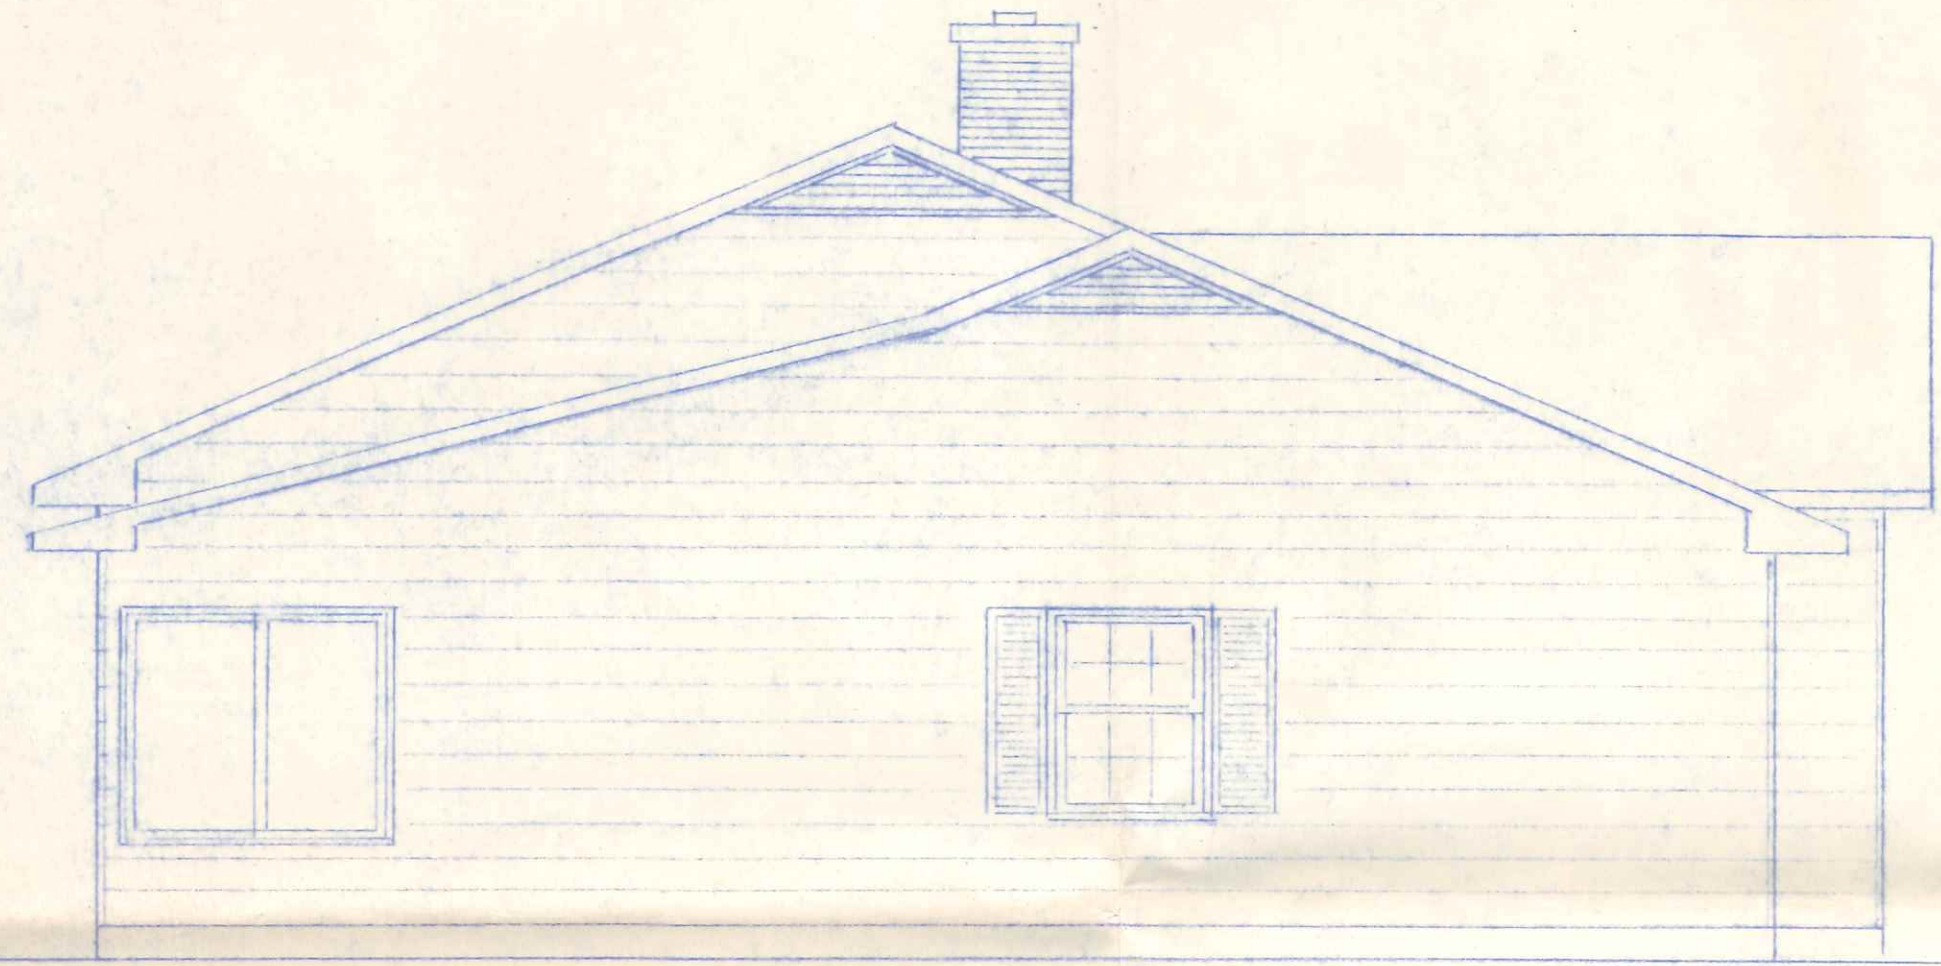


WEST



REAR

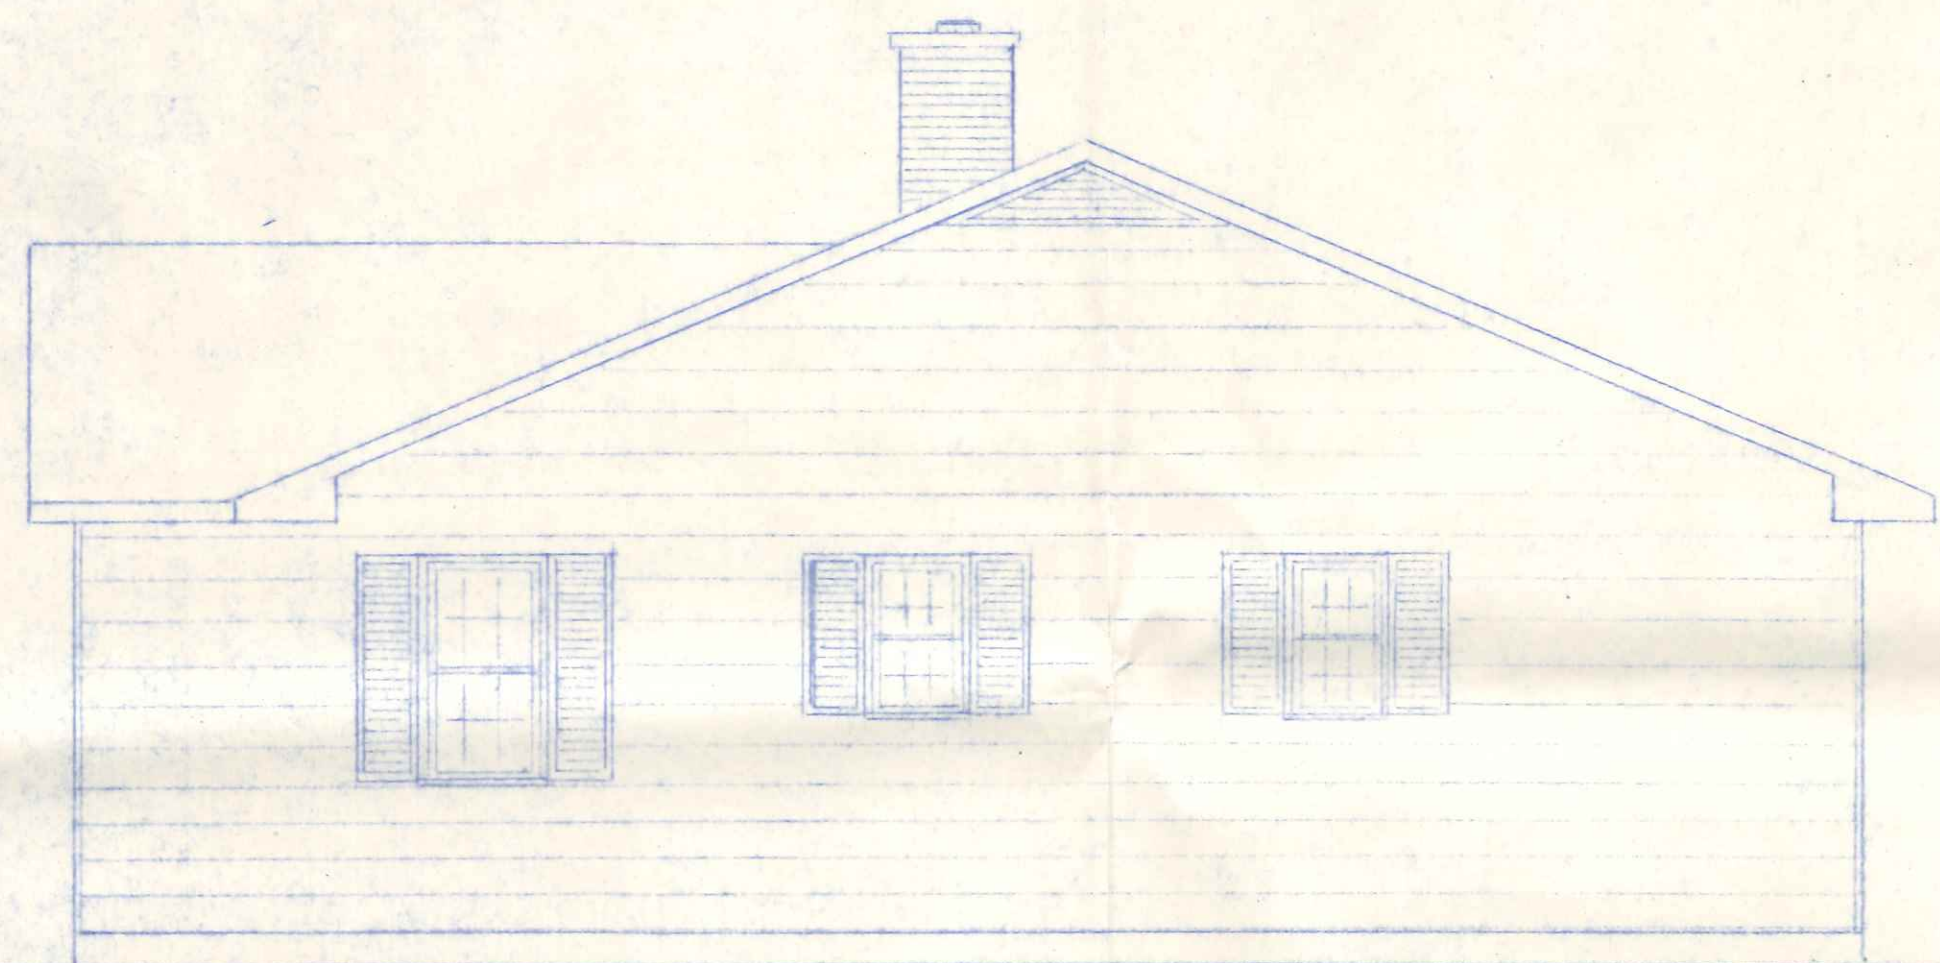

EAST

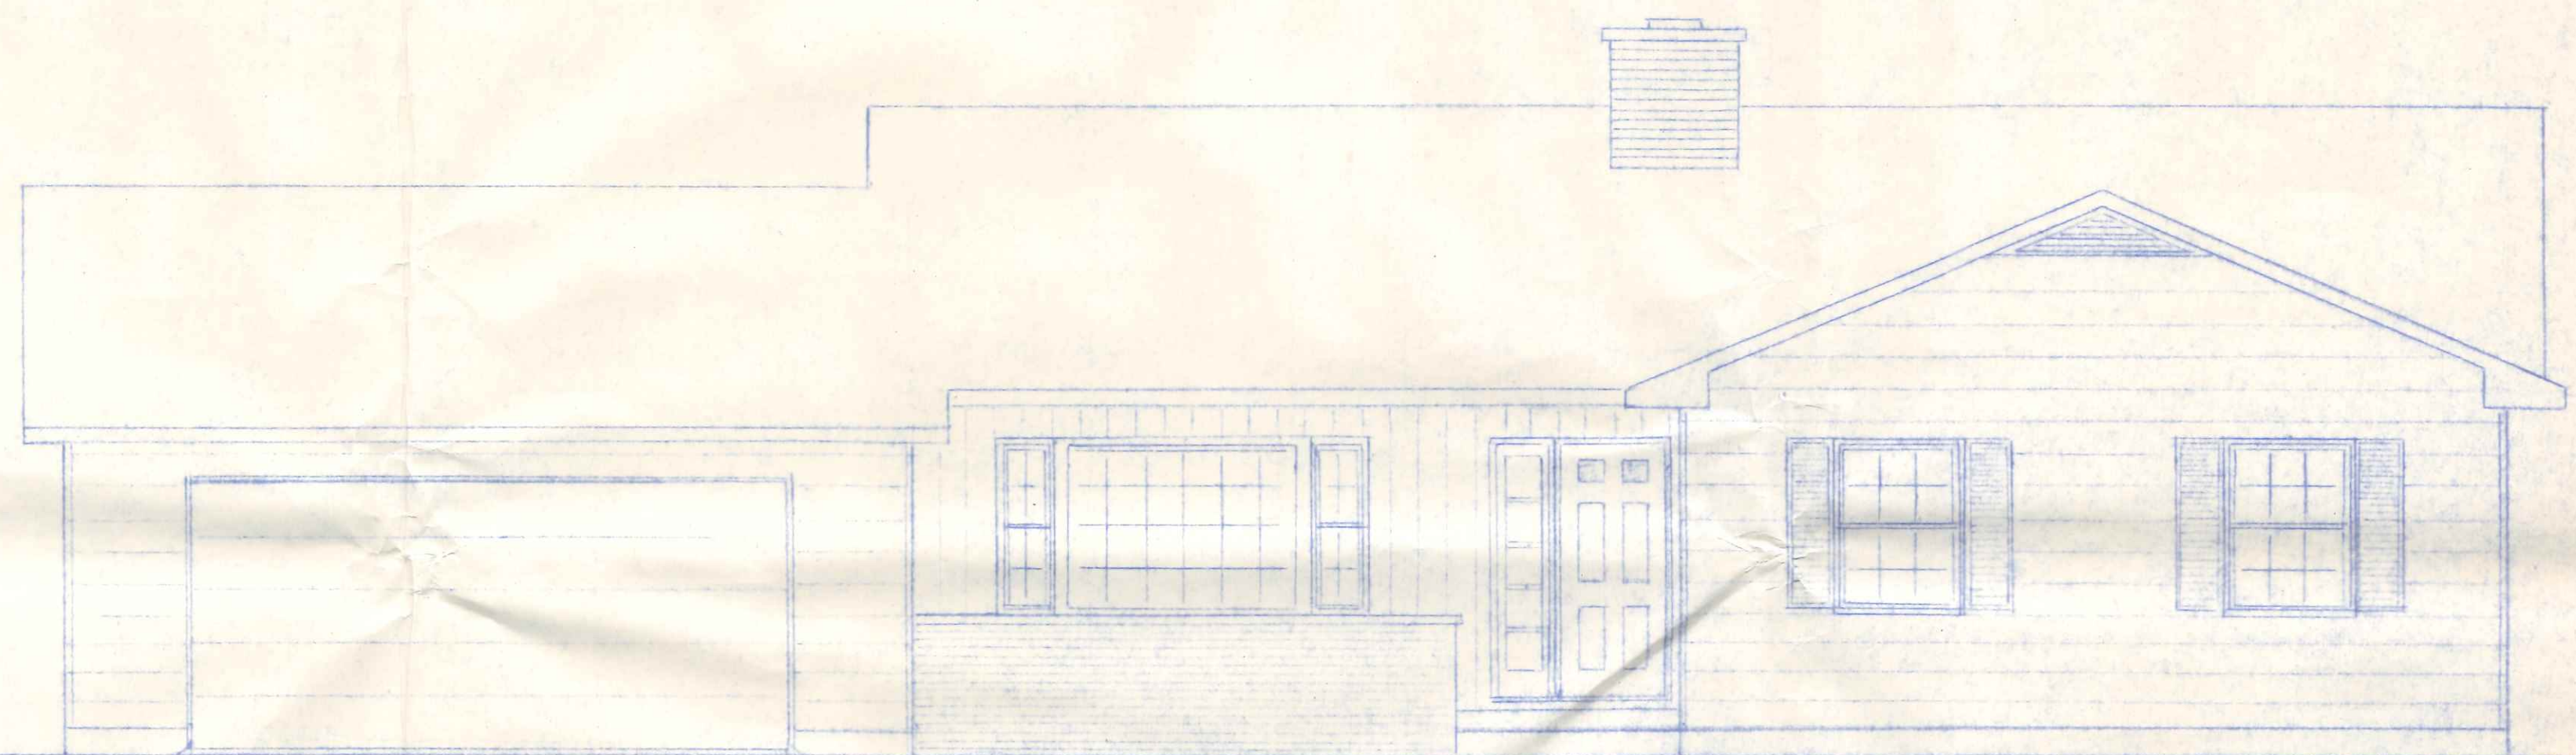

FRONT

ELEVATIONS

SCALE 1/4" = 1'-0"

RAUSCH LUMBER CO., INC.
118 West First Street
MANKATO, MINN.

MR. & MRS. L. RAUSCH