

P E R M I T

CITY OF NAPOLEON
255 W. RIVERVIEW AVE
NAPOLEON, OHIO 43545

DIVISION OF BUILDING & ZONING
PH (419) 592-4010
FAX (419) 599-8393

PERMIT NO: 99225

DATE ISSUED: 07-06-99

ISSUED BY: BND

JOB LOCATION: 743 W MAIN ST

EST. COST: 1000.00

LOT #:

SUBDIVISION NAME:

OWNER: FORTKAMP, BRIAN
ADDRESS: 743 W MAIN ST
CSZ: NAPOLEON, OH 43545
PHONE: 419-592-7367

AGENT: SELF
ADDRESS:
CSZ:
PHONE:

USE TYPE - RESIDENTIAL:

OTHER:

ZONING INFORMATION

DIST: LOT DIM: AREA: FYRD: SYRD: RYRD:
MAX HT: # PKG SPACES: # LOADING SP: MAX LOT COV:

BOARD OF ZONING APPEALS:

WORK TYPE - NEW: REPLMNT: ADD'N: ALTER: X REMODEL:

WORK INFORMATION

SIZE - LGTH: WIDTH: STORIES: LIVING AREA SF:
GARAGE AREA SF: HEIGHT: BLDG VOL DEMO PERMIT:

WORK DESCRIPTION
ROOF REPLACEMENT

| FEE DESCRIPTION | PAID DATE | FEE AMOUNT DUE |
|-----------------|-----------|----------------|
| BUILDING PERMIT | | 18.00 |


TOTAL FEES DUE 18.00

7-6-99

DATE

[Handwritten Signature]


APPLICANT SIGNATURE

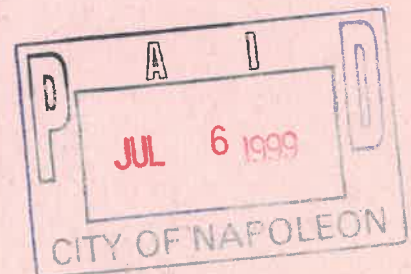

NAPOLÉON BUILDING, DEPARTMENT (SAMPLE DRAWING)


743 W. Main

VENTS 2
 ROOFING shingle - 3 Top asphalt - fiberglass. 20yr.
 UNDERLAYMENT ~~1/2 OSB~~ 15# Felt
 SHEATHING 1/2 OSB

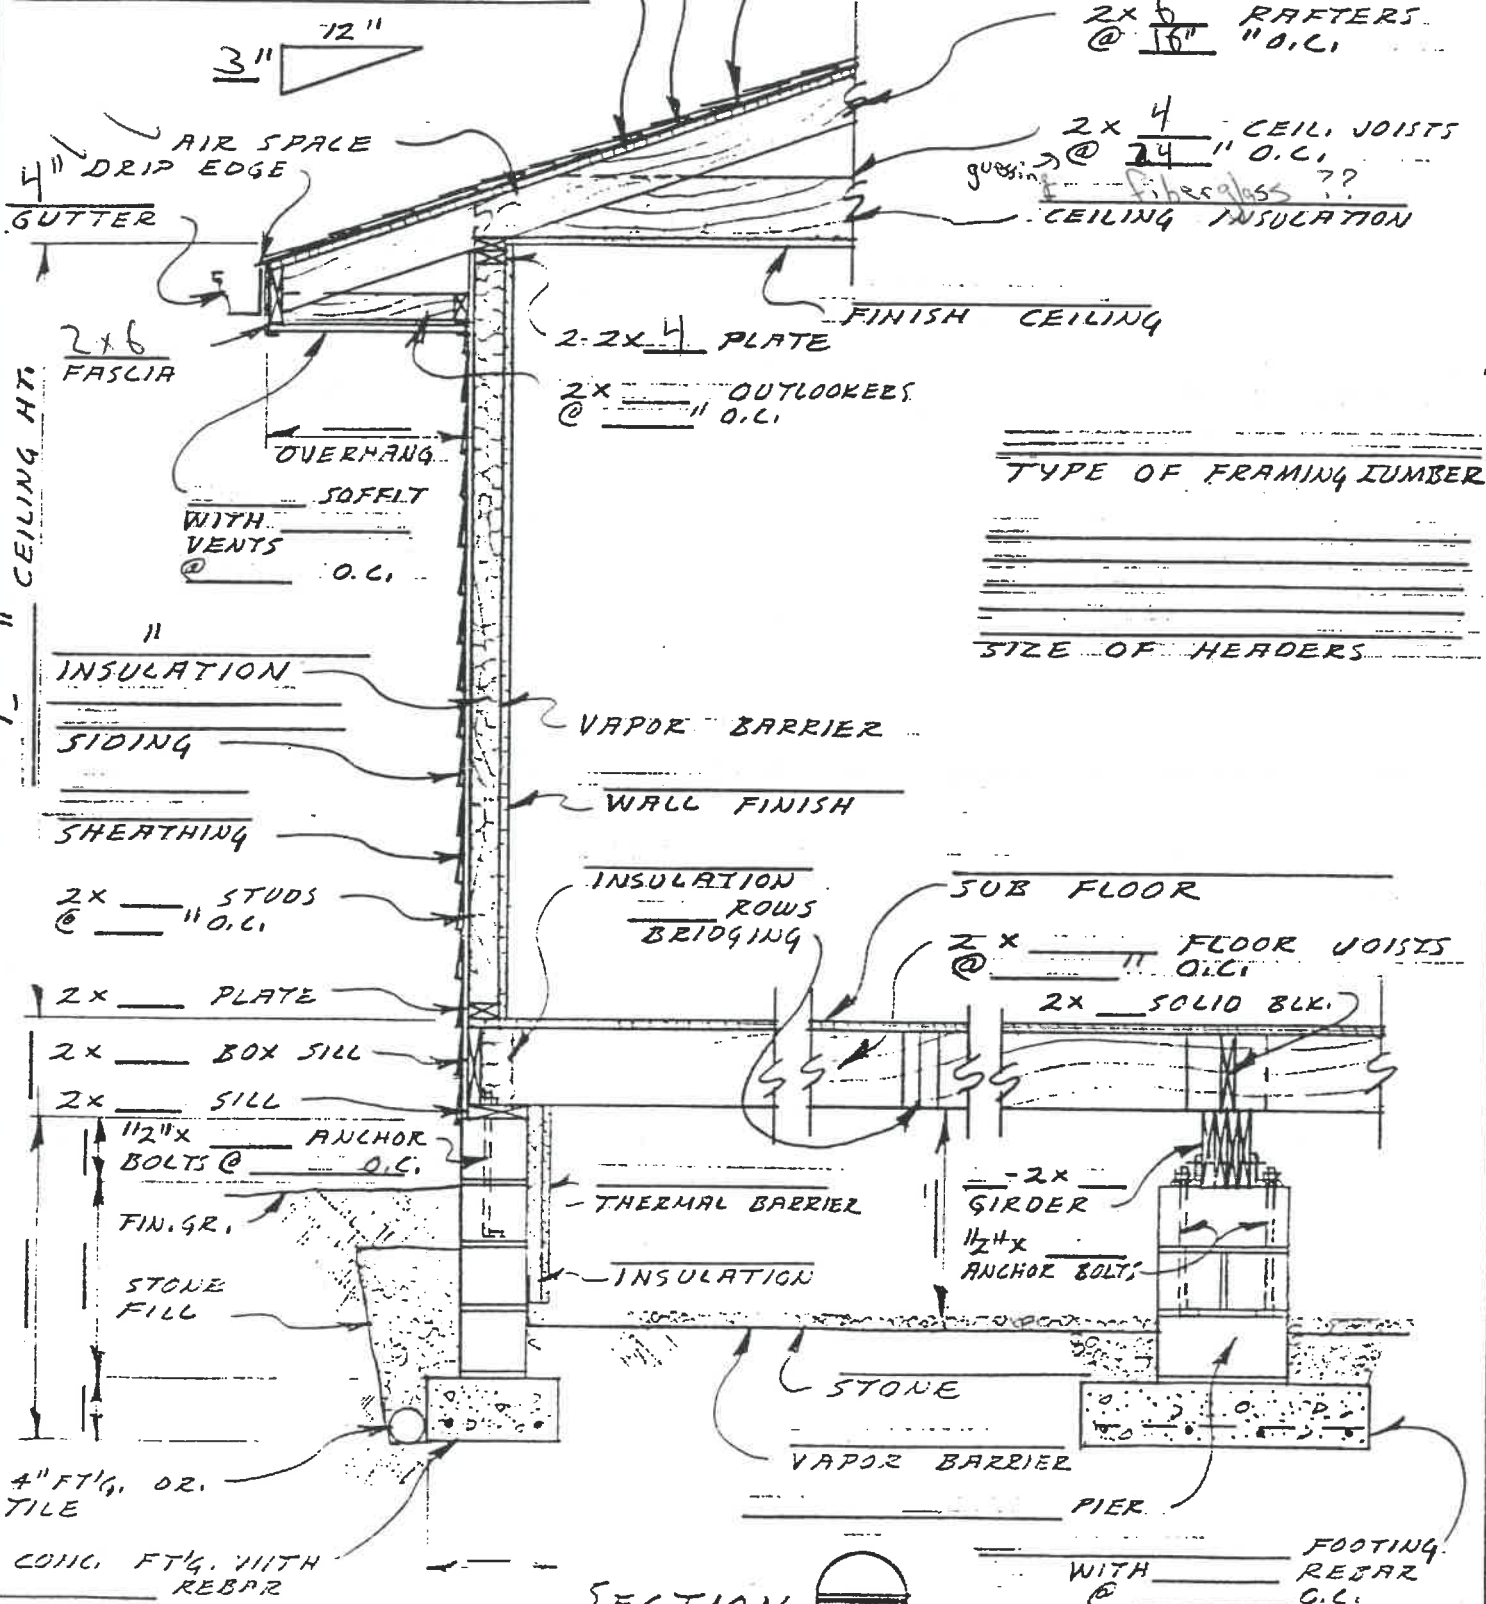

TYPE OF FRAMING LUMBER

 SIZE OF HEADERS

SECTION 
 SCALE 1/2" = 1'-0"

| | | |
|------|----------------------------|------------|
| DATE | WALL SECTION @ CRAWL SPACE | DWG. N° OF |
|------|----------------------------|------------|

743 W. MAIN ST.

4-11-89 54