
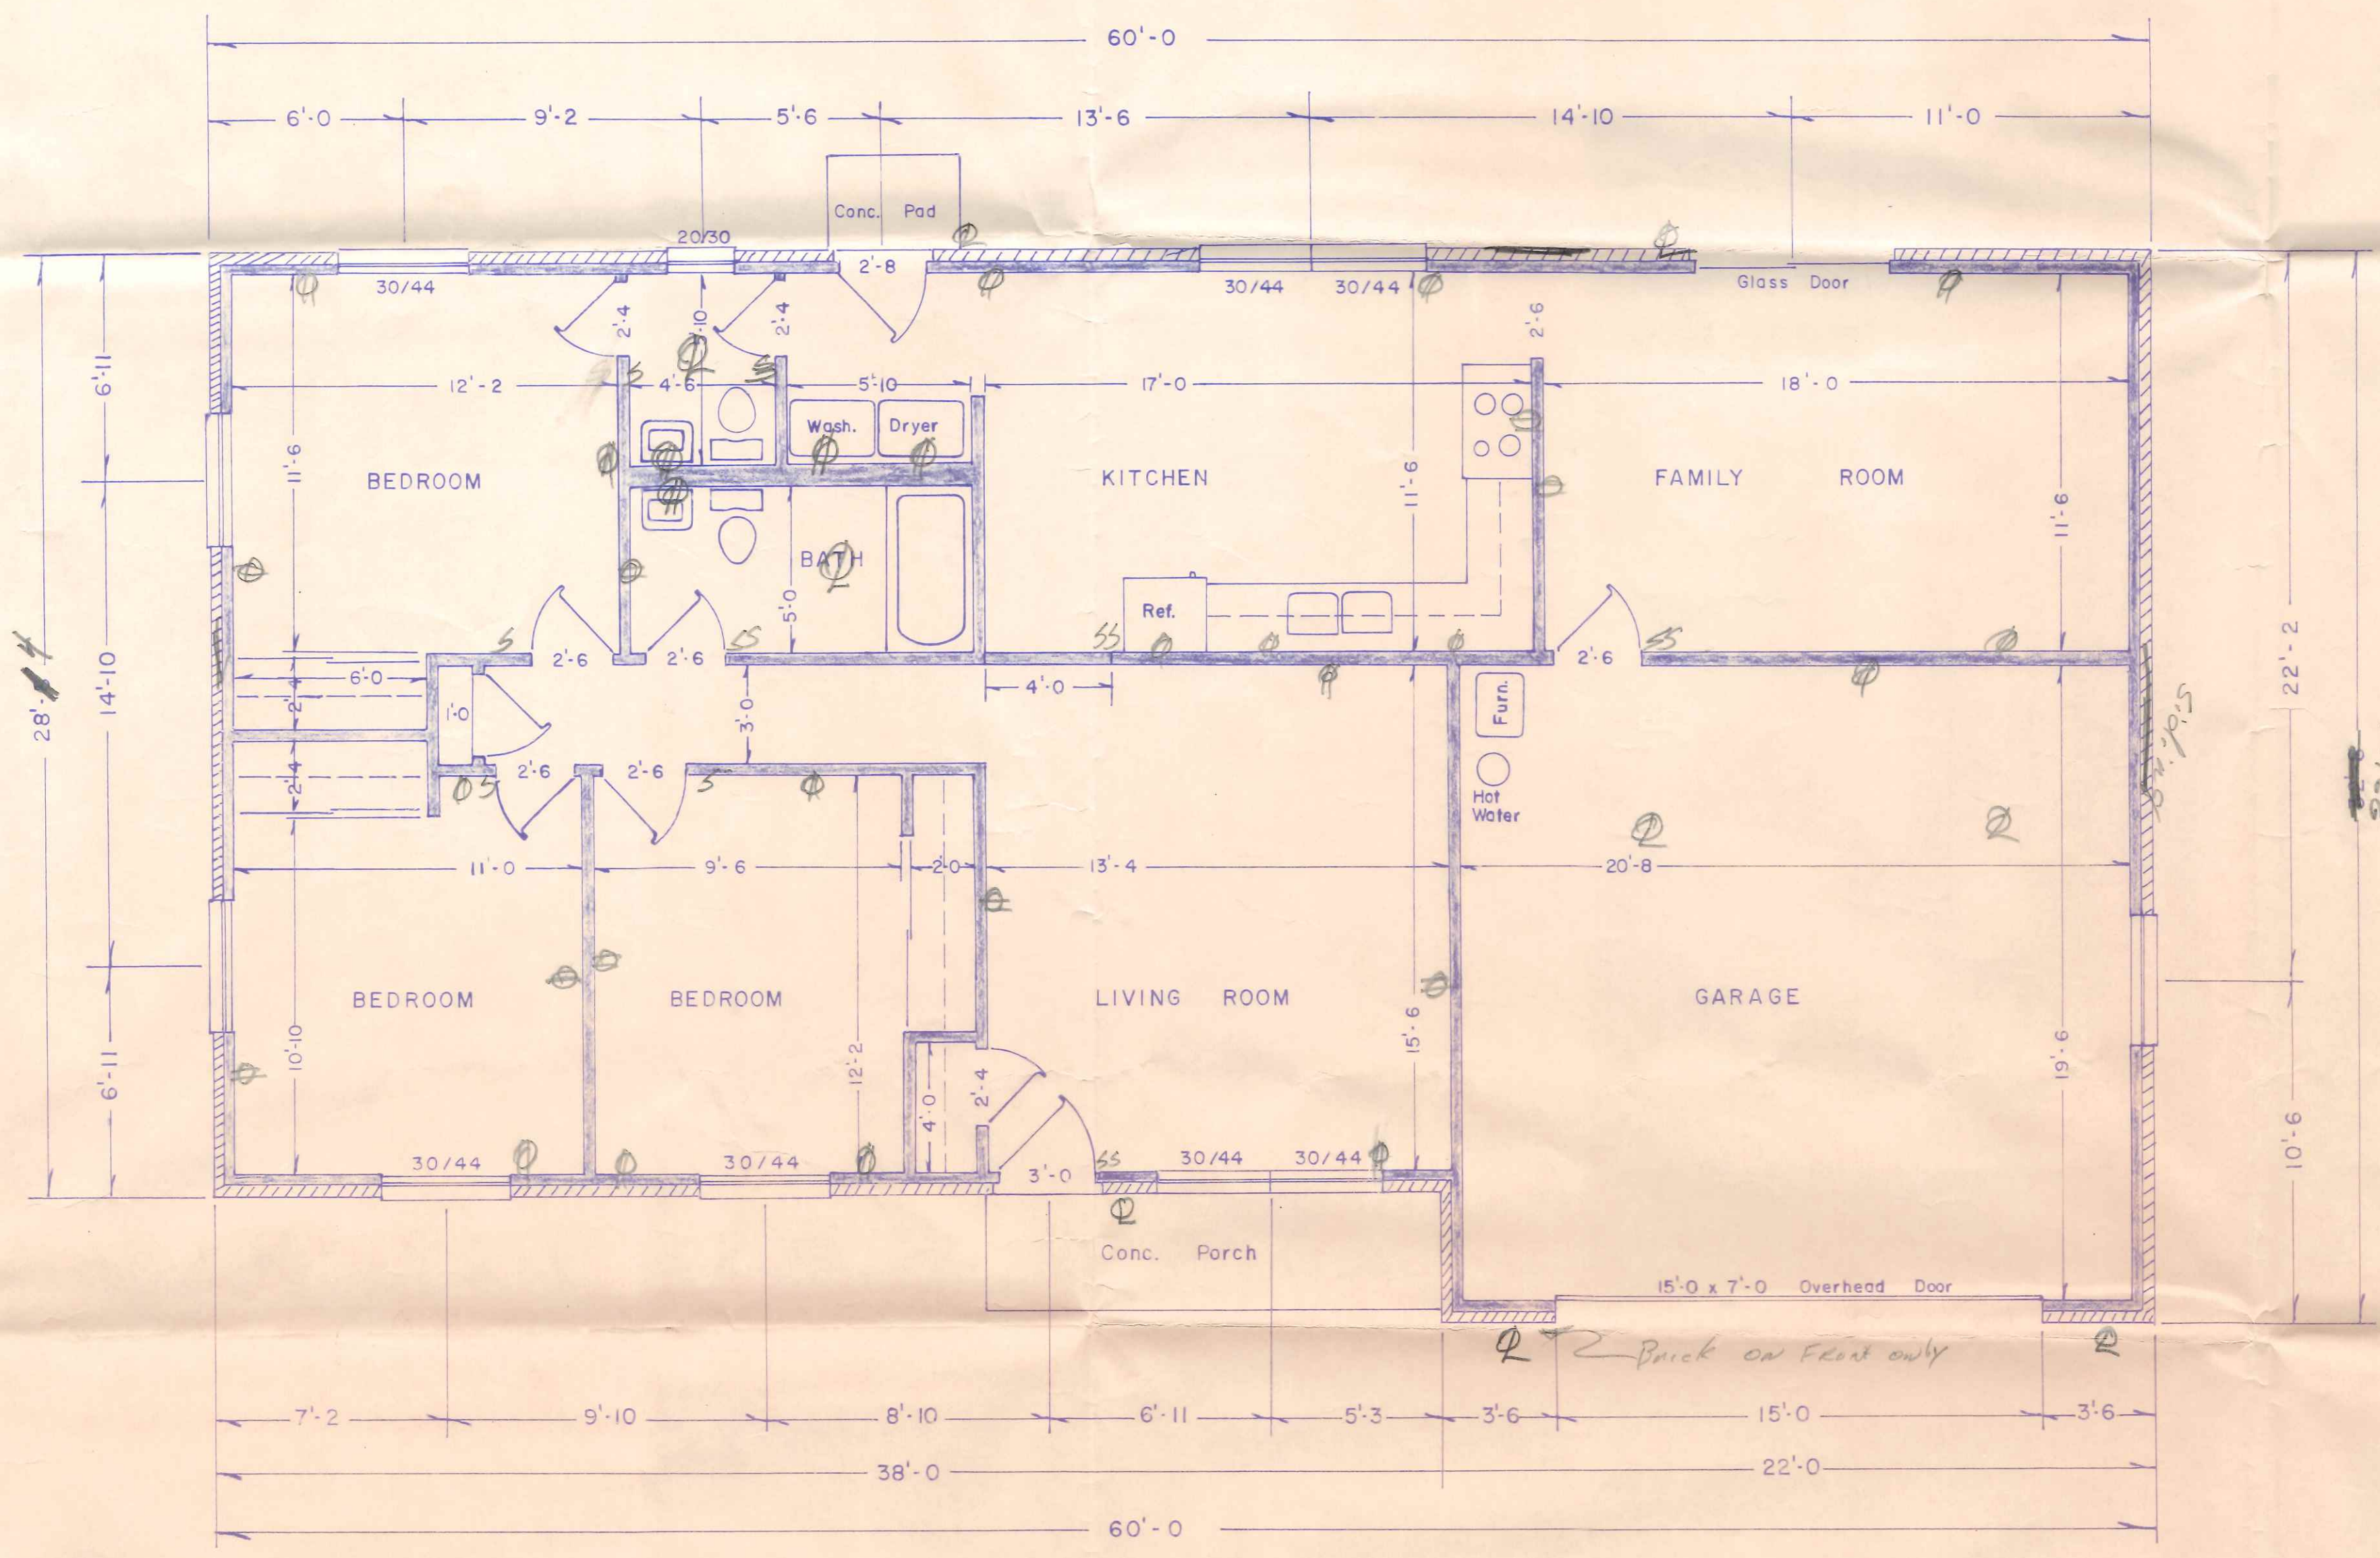



BECK'S CONSTRUCTION R. R. # 3 NAPOLEON, OHIO

1668 sq. ft. GROSS AREA
400 sq. ft. GARAGE
1268 sq. ft. NET LIVING AREA

LOT 18-19 (40'x132')
Each lot
West Main
Everything needed
Temp abt, Sewer
Hse centered on lots

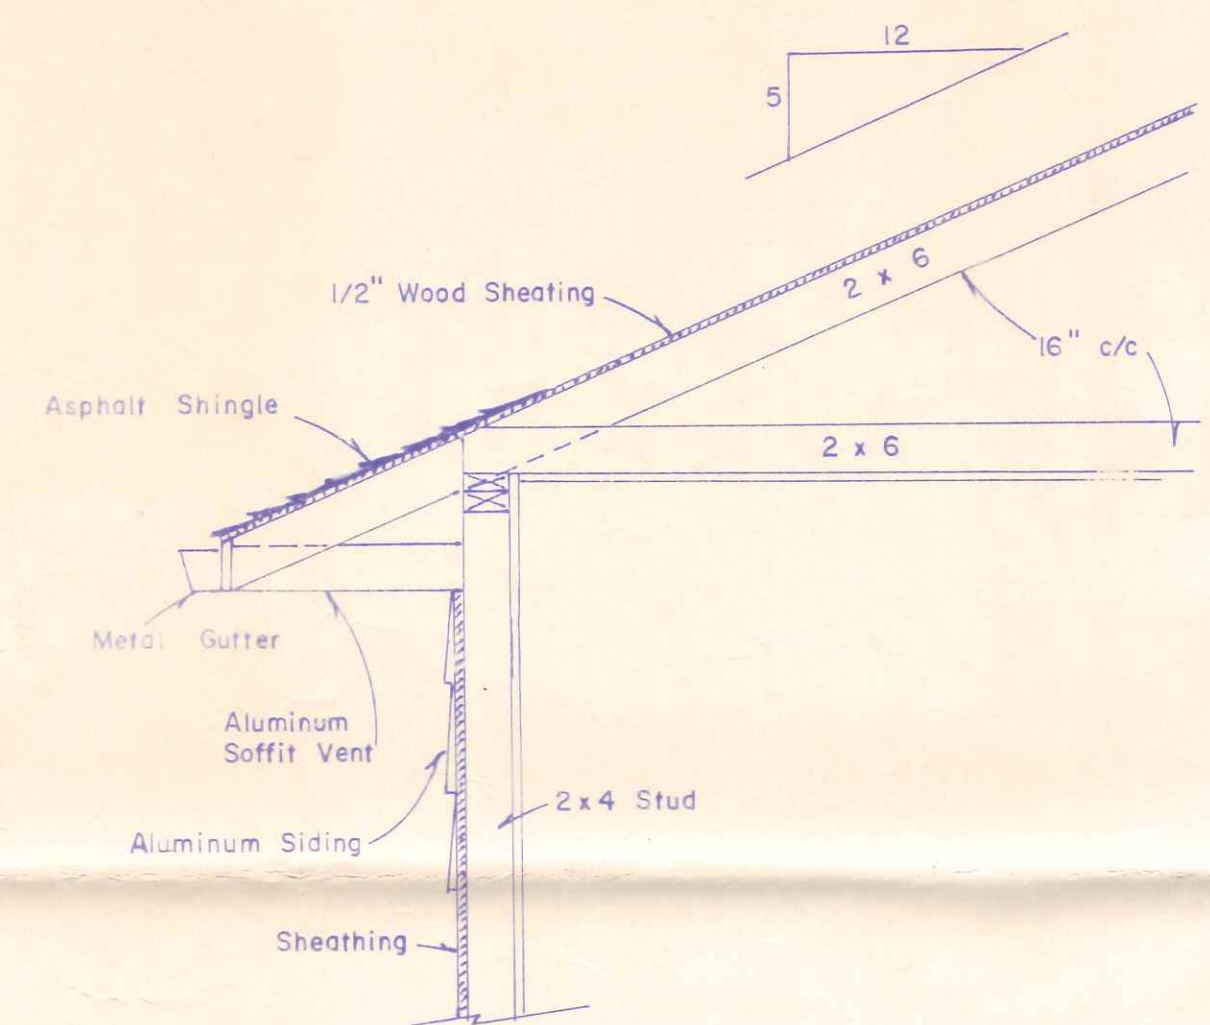

NOTE: Exterior finish brick
Roof pitch 5" in 12"
Roof overhang 2'-8"
Rafter & ceiling joist 2" x 6"
Floor joist 2" x 10"
Subfloor 3/4" plywood
3 1/2"-10" block on 8" x 16" footer

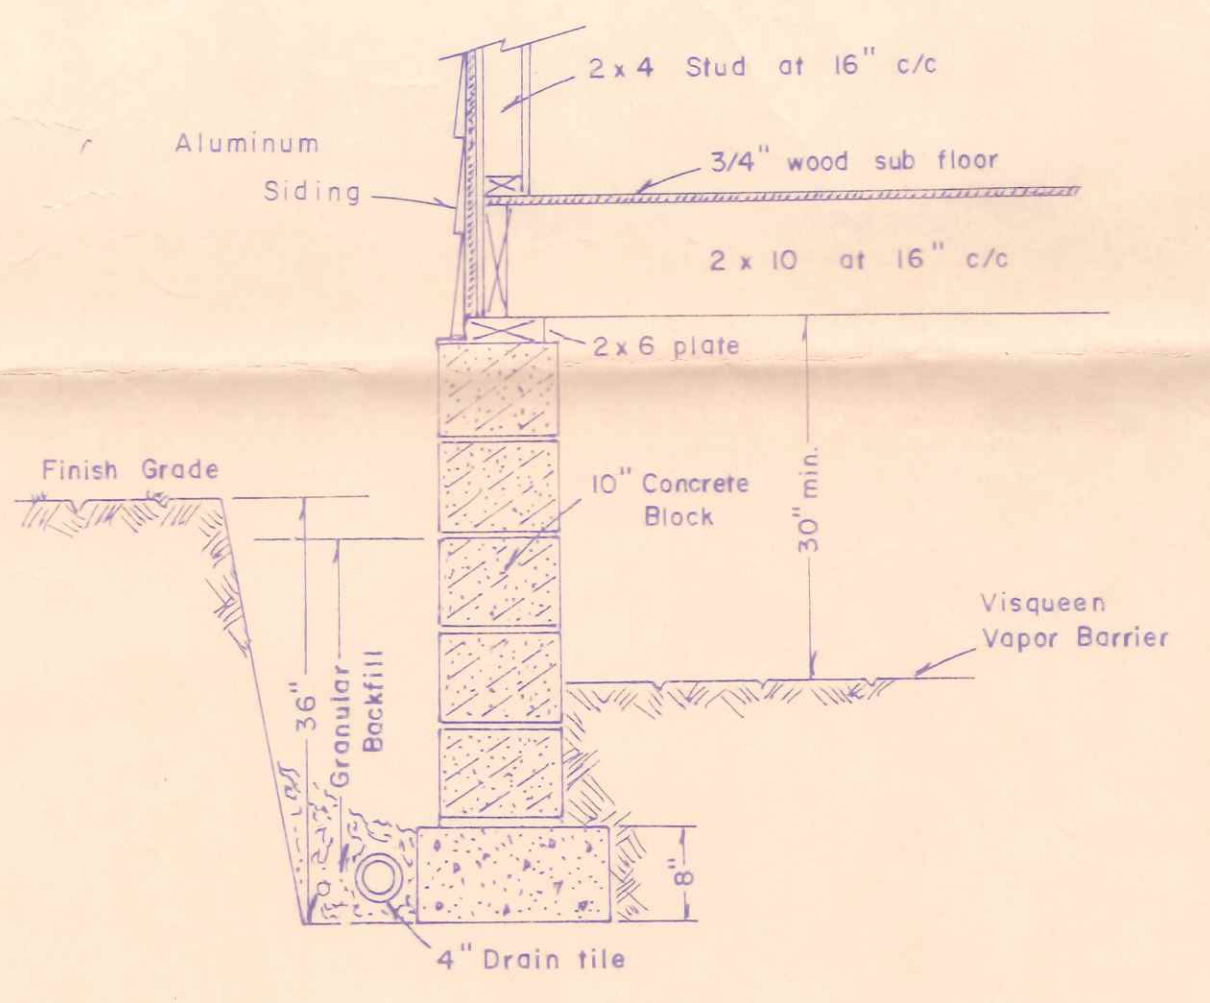

WALL SECTION DETAIL

FLOOR PLAN
Scale: 1/4" = 1'

819 W. Main