
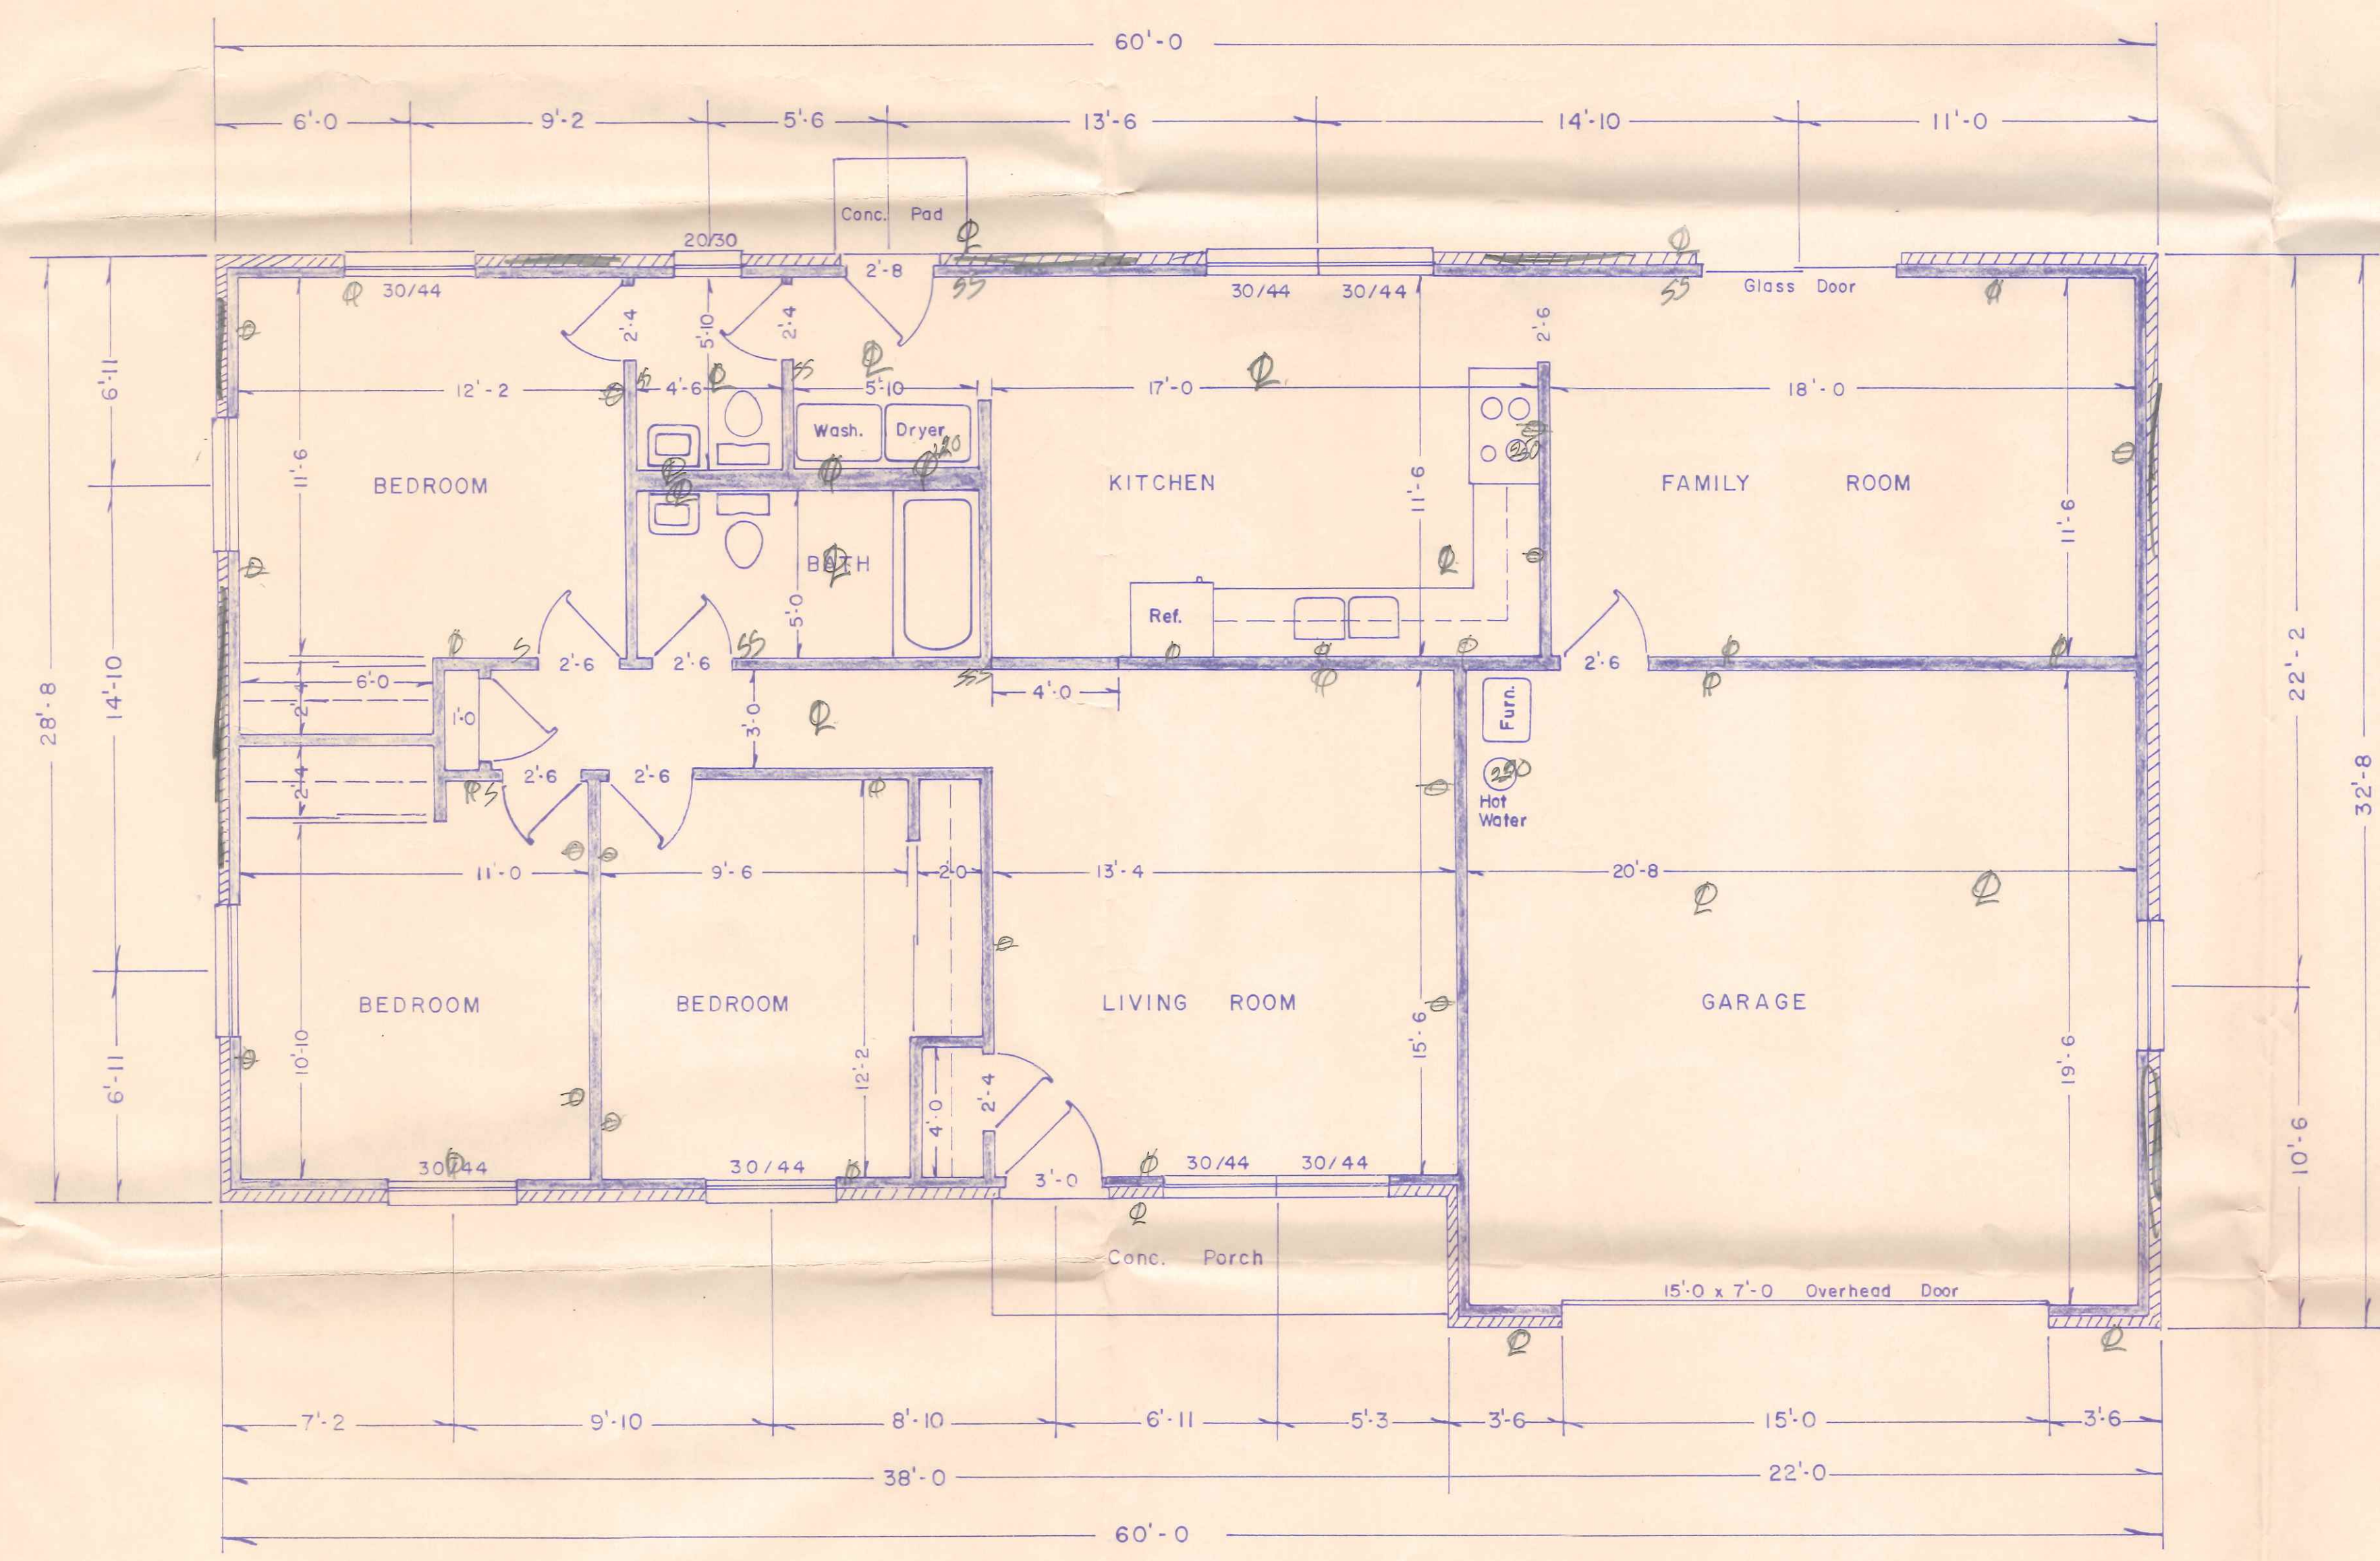



LOT 20-21- (10' of 22)
West Main ST
Total 90x120

BECK'S CONSTRUCTION
R.R. # 3
NAPOLEON, OHIO

1668 sq. ft. GROSS AREA
400 sq. ft. GARAGE
1268 sq. ft. NET LIVING AREA

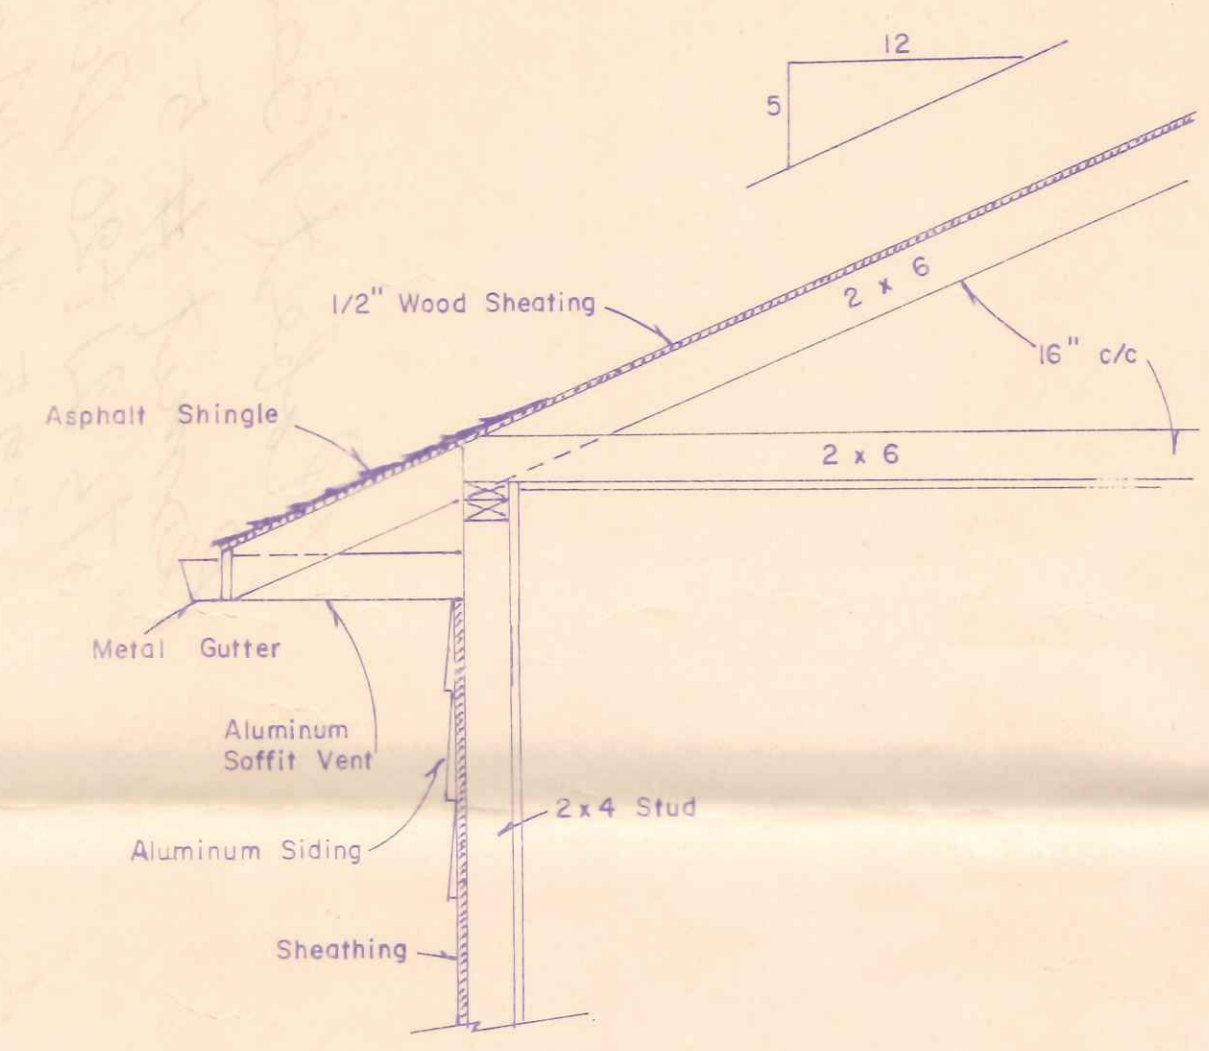

NOTE: Exterior finish brick
Roof pitch 5" in 12"
Roof overhang 2'-8"
Rafter & ceiling joist 2" x 6"
Floor joist 2" x 10"
Subfloor 3/4" plywood
3 1/2"-10" block on 8" x 16" footer

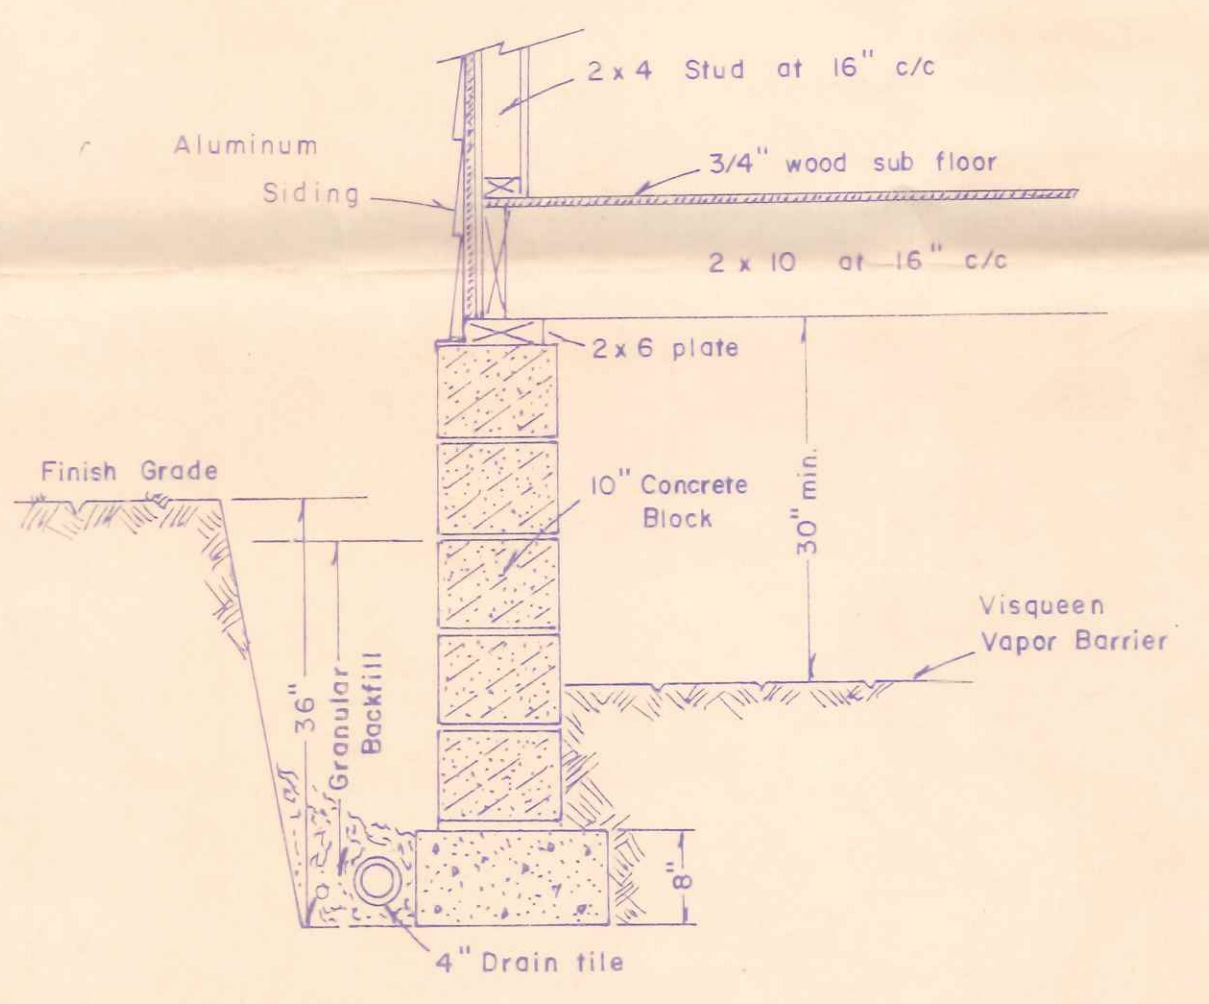

WALL SECTION DETAIL

FLOOR PLAN
Scale: 1/4" = 1'

825 W. Main

Prepared by
DEFIANCE DRAFTING SERVICE
1939 EAST SECOND STREET
DEFIANCE, OHIO