



DR. K. E. DYE
 845 W. Main
 MAPLETON, OHIO
 RAUSCH LUMBER CO., INC.
 115 West Front Street
 SHEET 1
 9/73

SCALE 1/4" = 1'0"
 FRONT ELEVATION

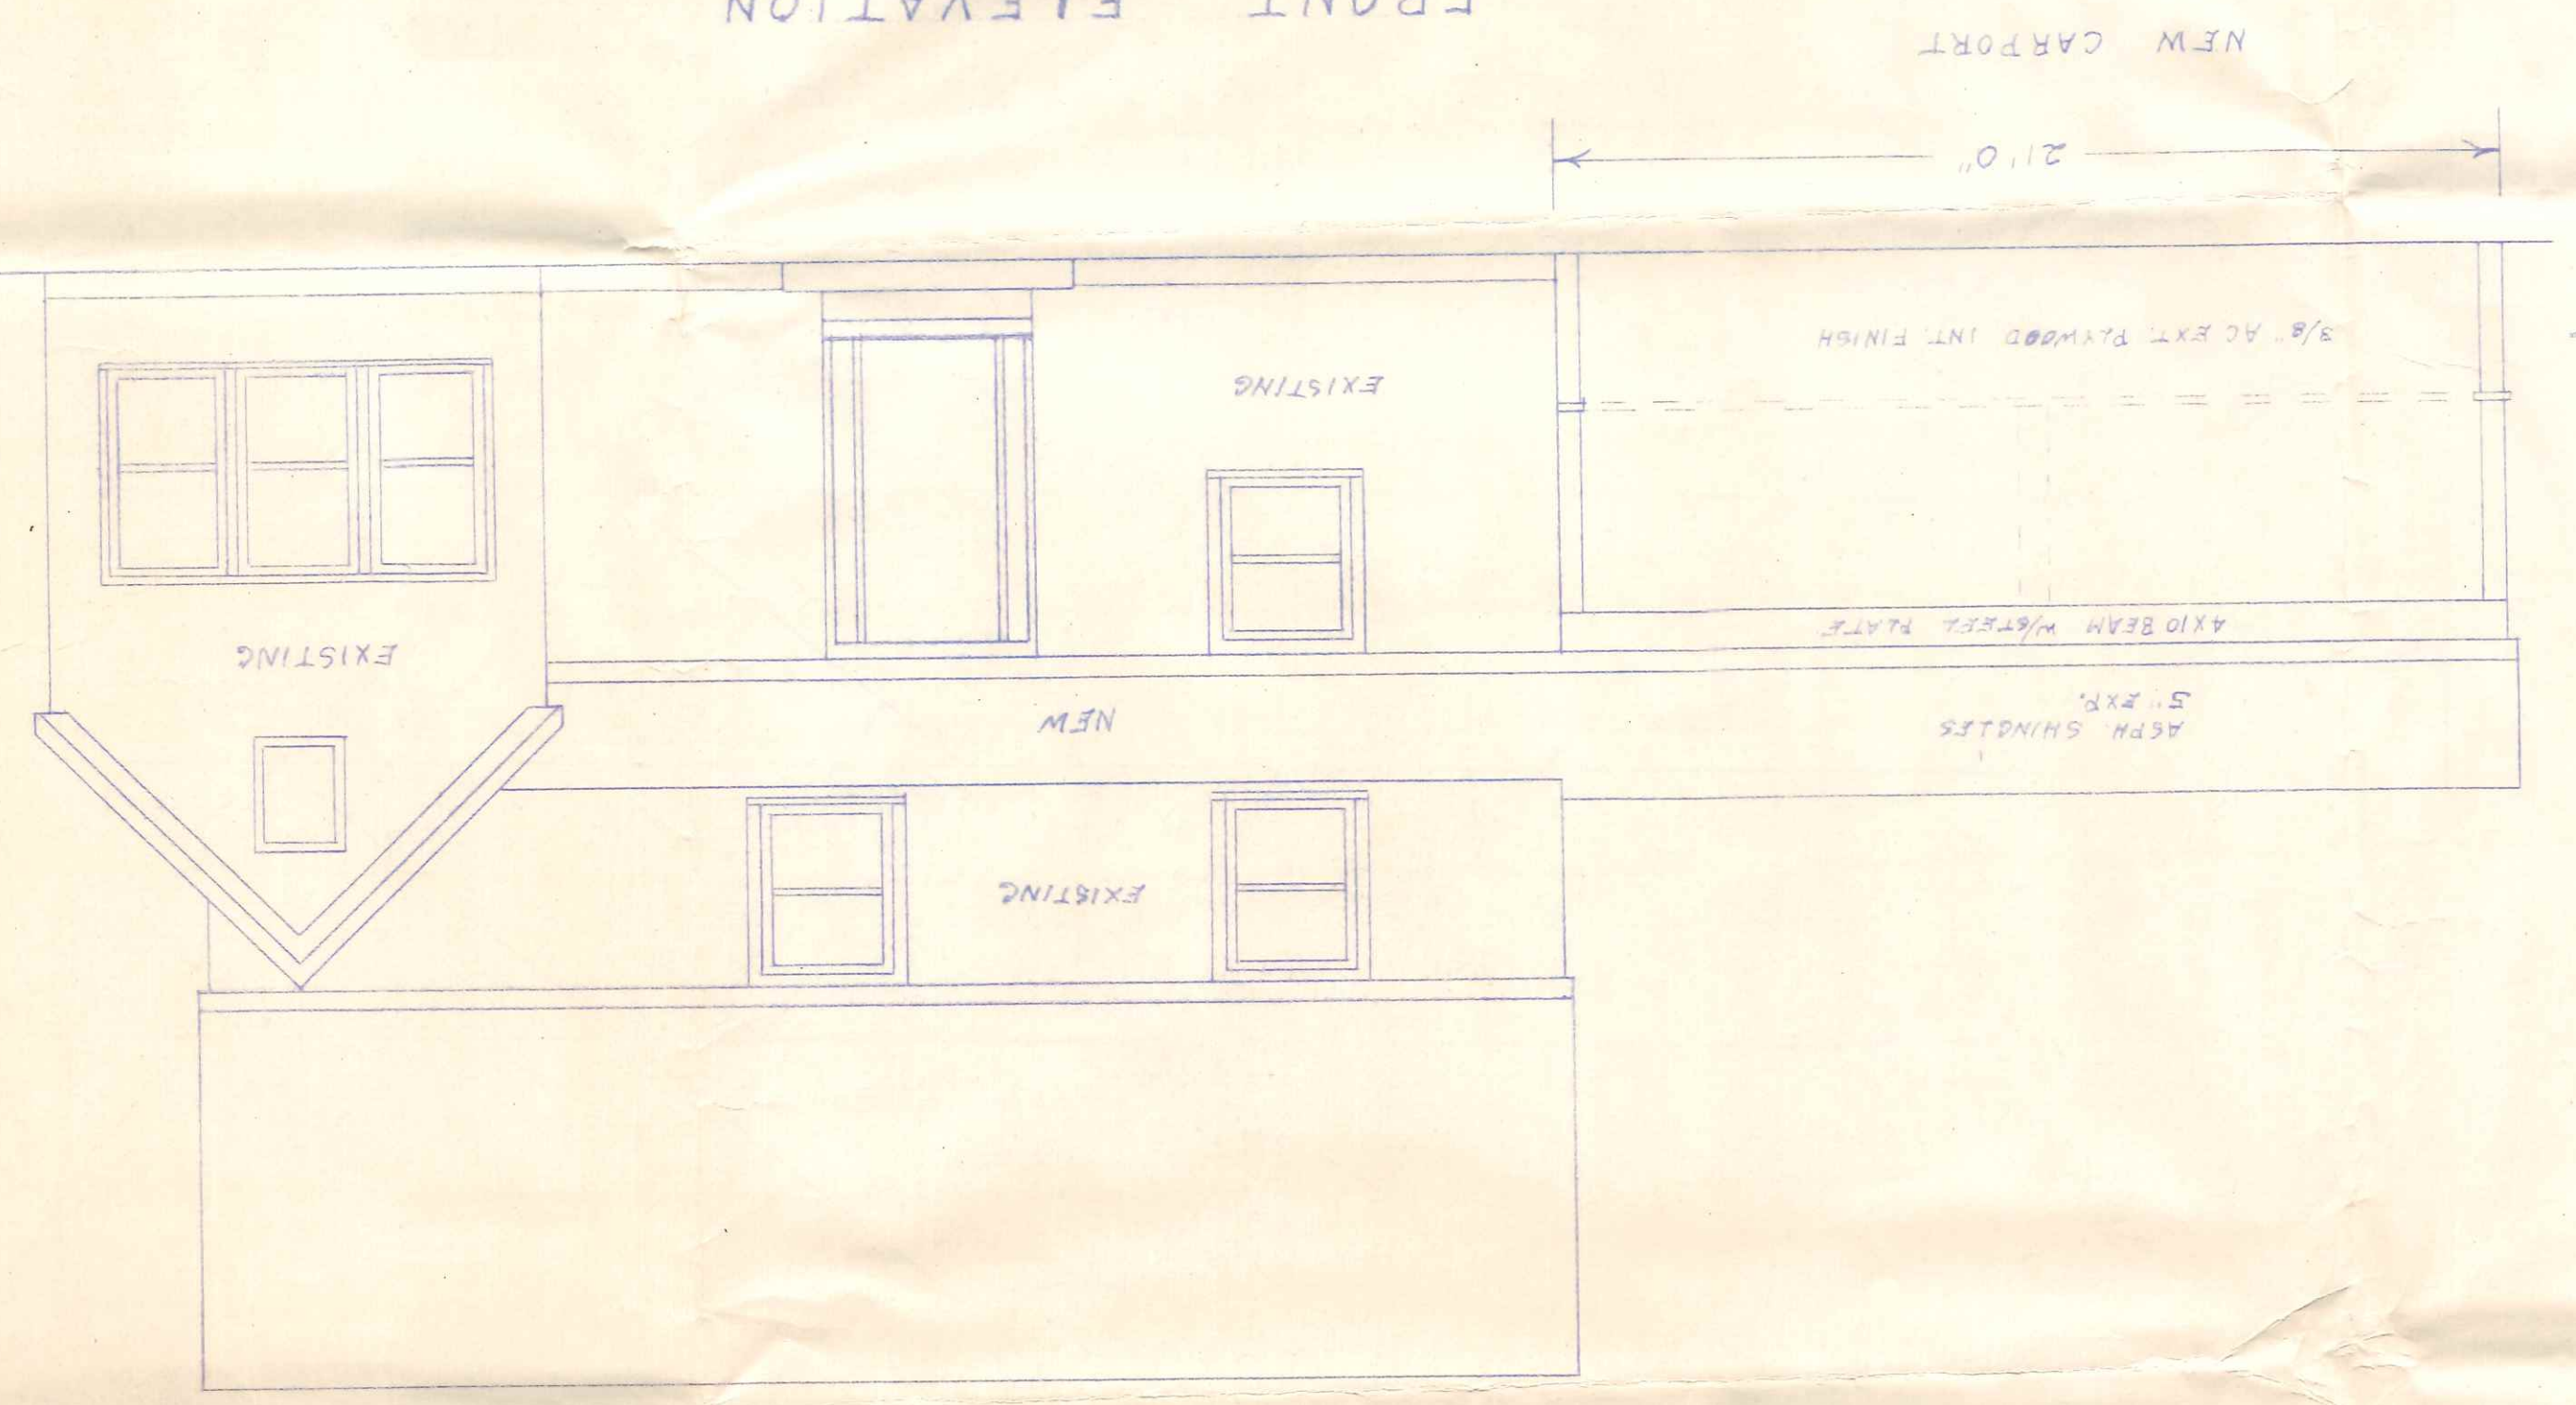

REAR SAME AS EAST

SCALE 1/4" = 1'0"
 EAST ELEVATION

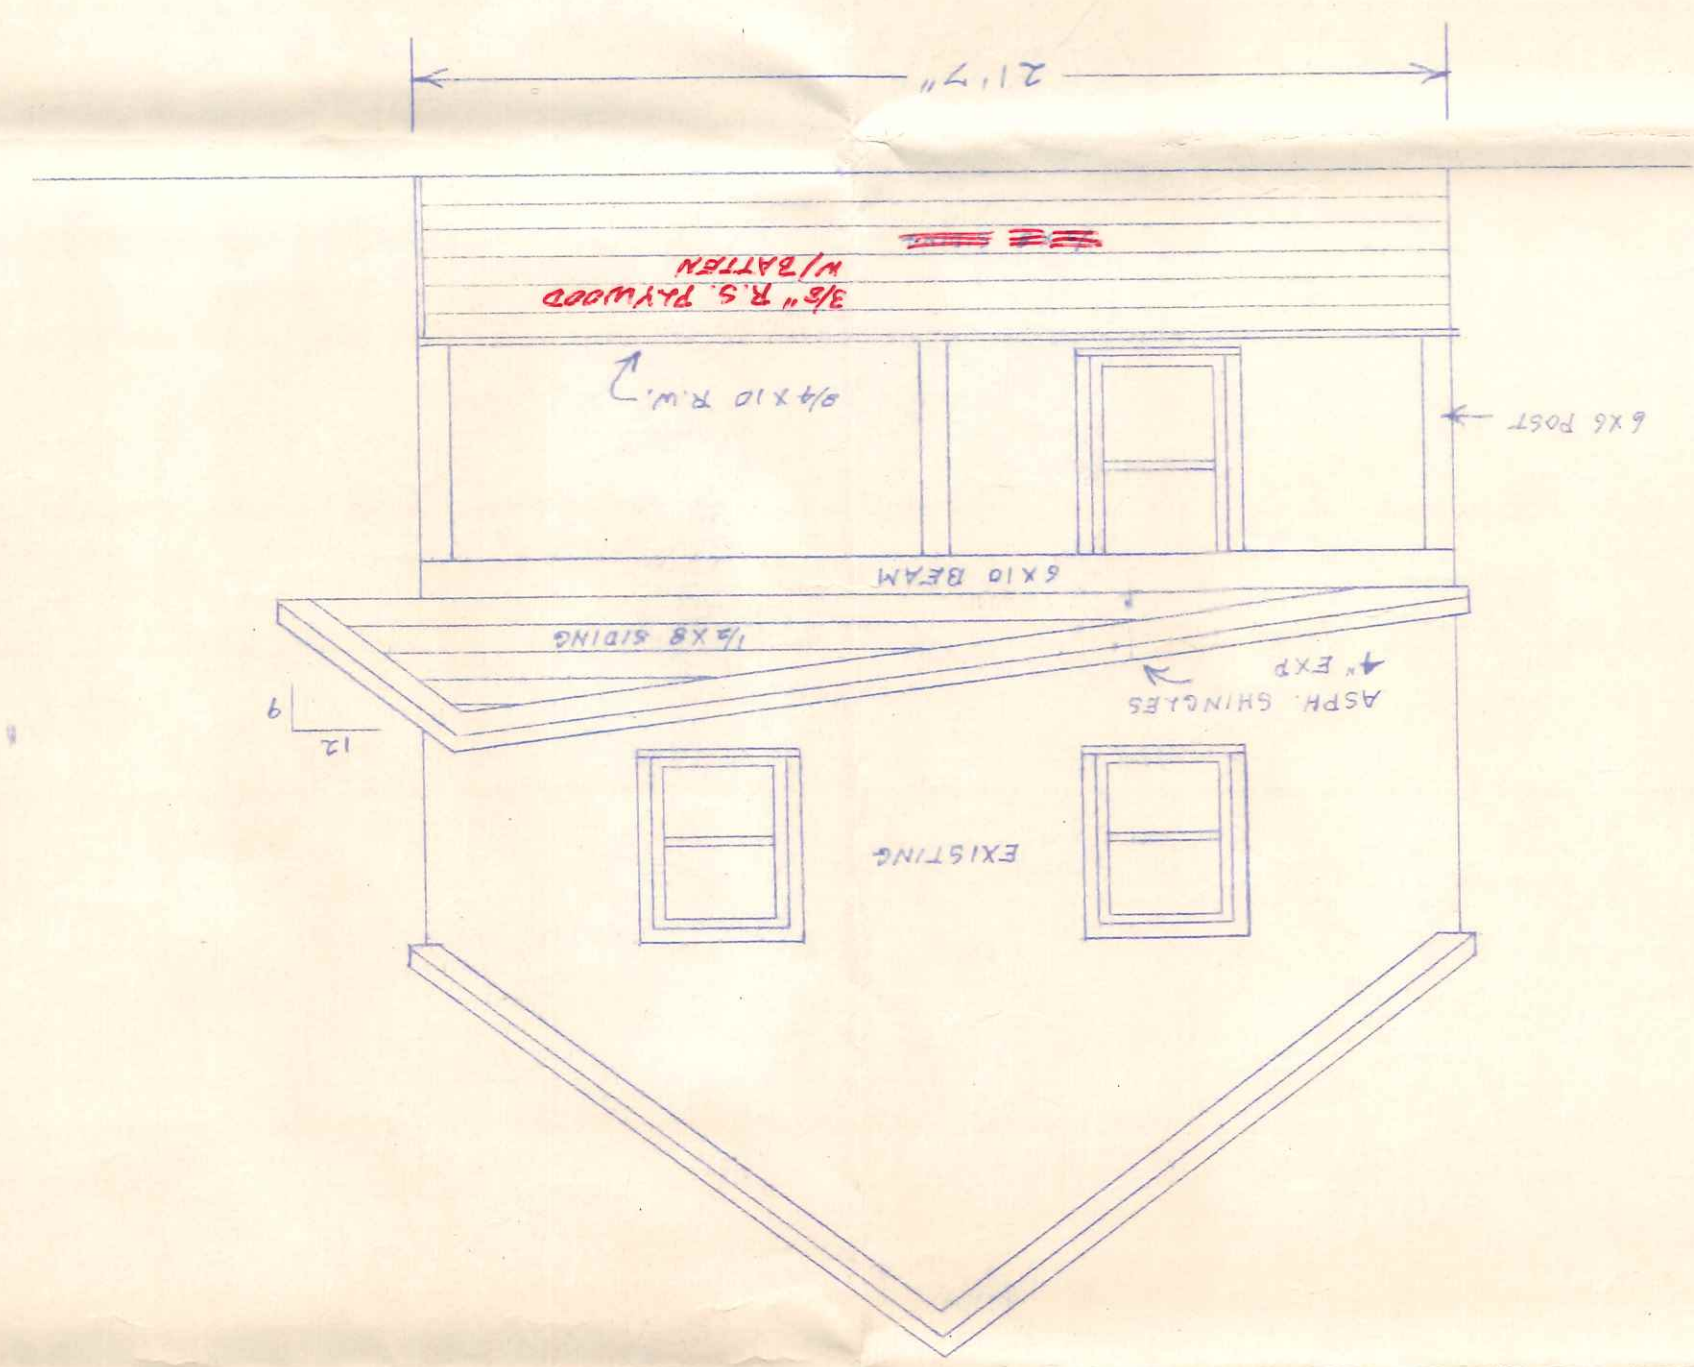

Handwritten notes in the bottom left corner, including '11/10/73' and other illegible scribbles.