

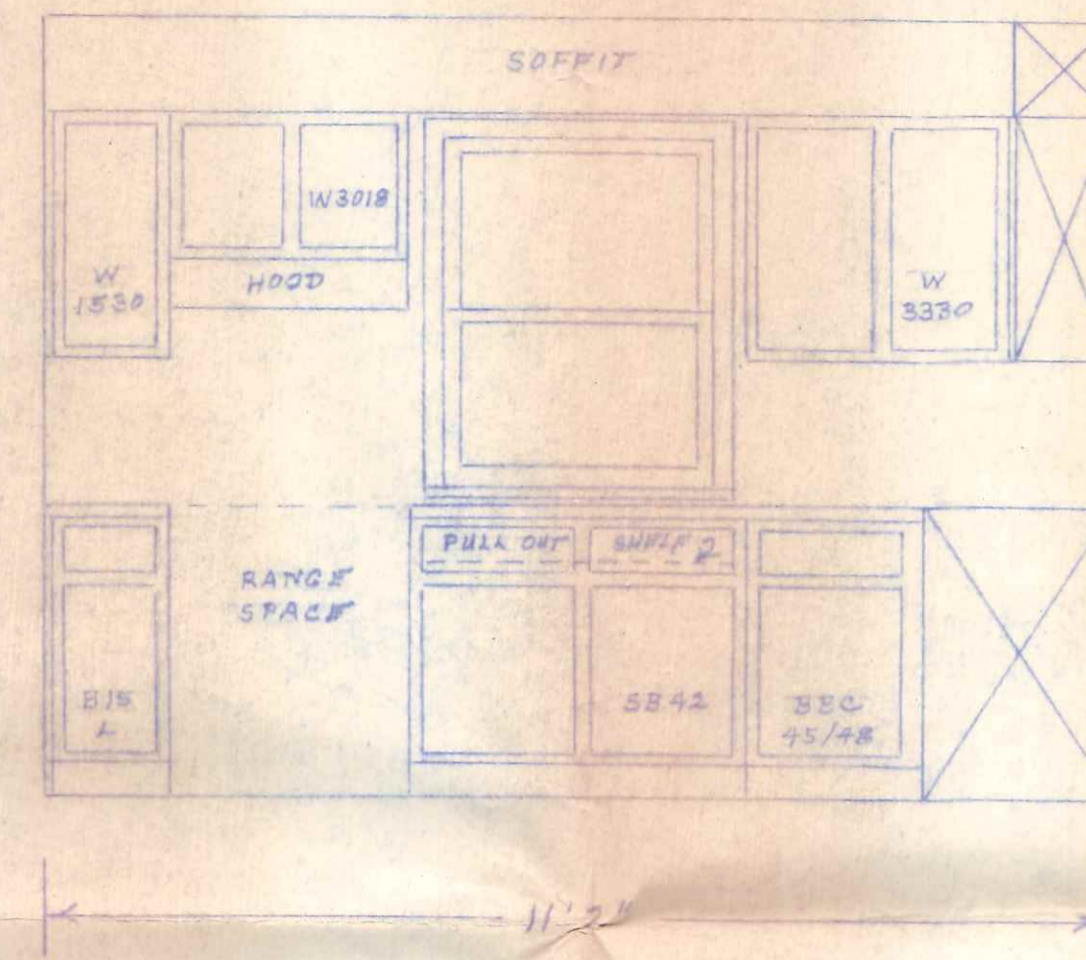


FLOOR PLAN
SCALE 1/4" = 1'-0"


WORK SCHEDULE	
1.	INSTALL MERRILLAT HOMESTEAD OAK CABINETS IN KITCHEN.
2.	BUILD PARTITIONS AND RELOCATE FIXTURES IN BATH AREA.
3.	INSTALL PATIO DOOR AND STEPS.
4.	REMOVE LIVING ROOM PARTITION.
5.	INSTALL NEW BASEMENT STAIR STRINGERS.
6.	COVER STAIR TREADS AND LANDING WITH FLOOR TILE.

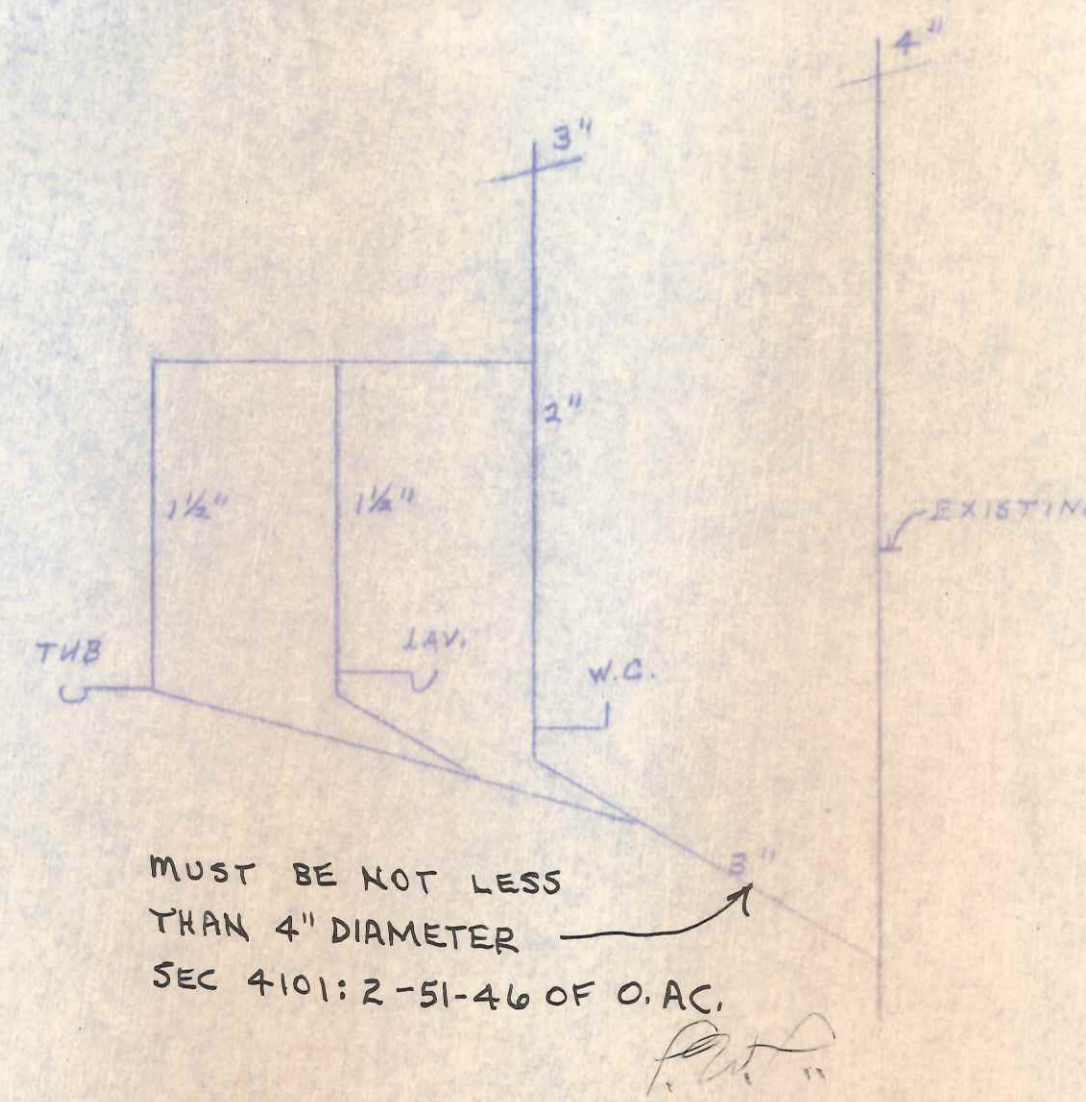

(C)

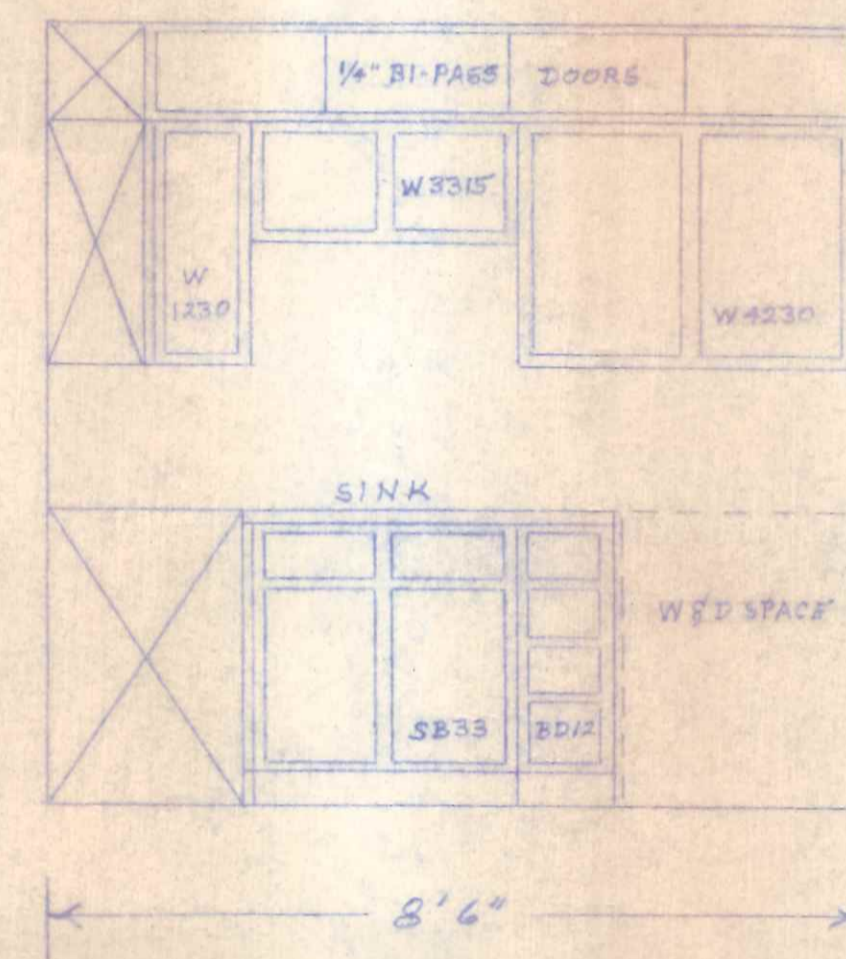

(B)

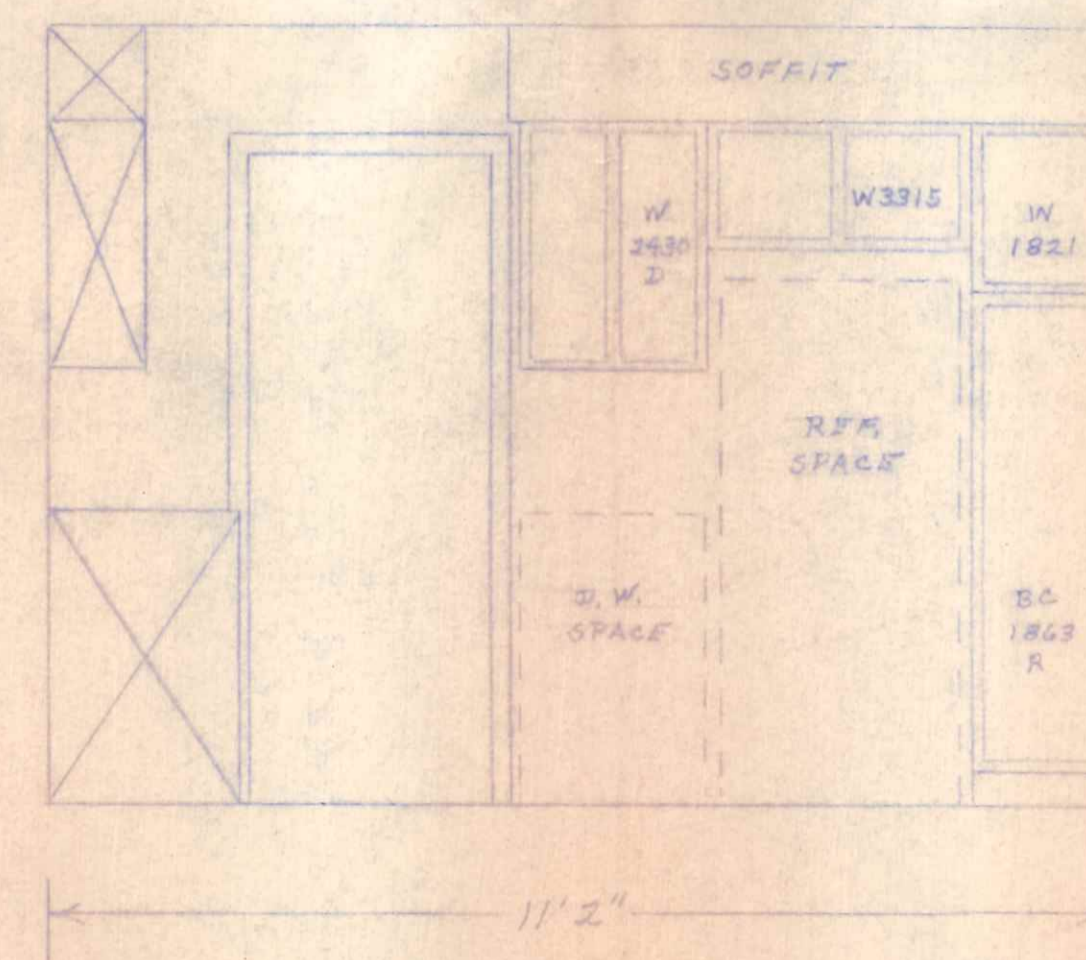


(A)

CABINET ELEVATIONS
SCALE 1/4" = 1'-0"

RECEIVED CITY OF NAPOLEON BUILDING DEPT.
MAR 4 1977
CITY OF NAPOLEON BUILDING DEPT
BY: [Signature] Plan Approval Date 3/7/77
WITH ADDENDUM

RAUSCH LUMBER CO., INC.
116 West Front Street
NAPOLEON, OHIO
845 W. Main
K. E. DYE

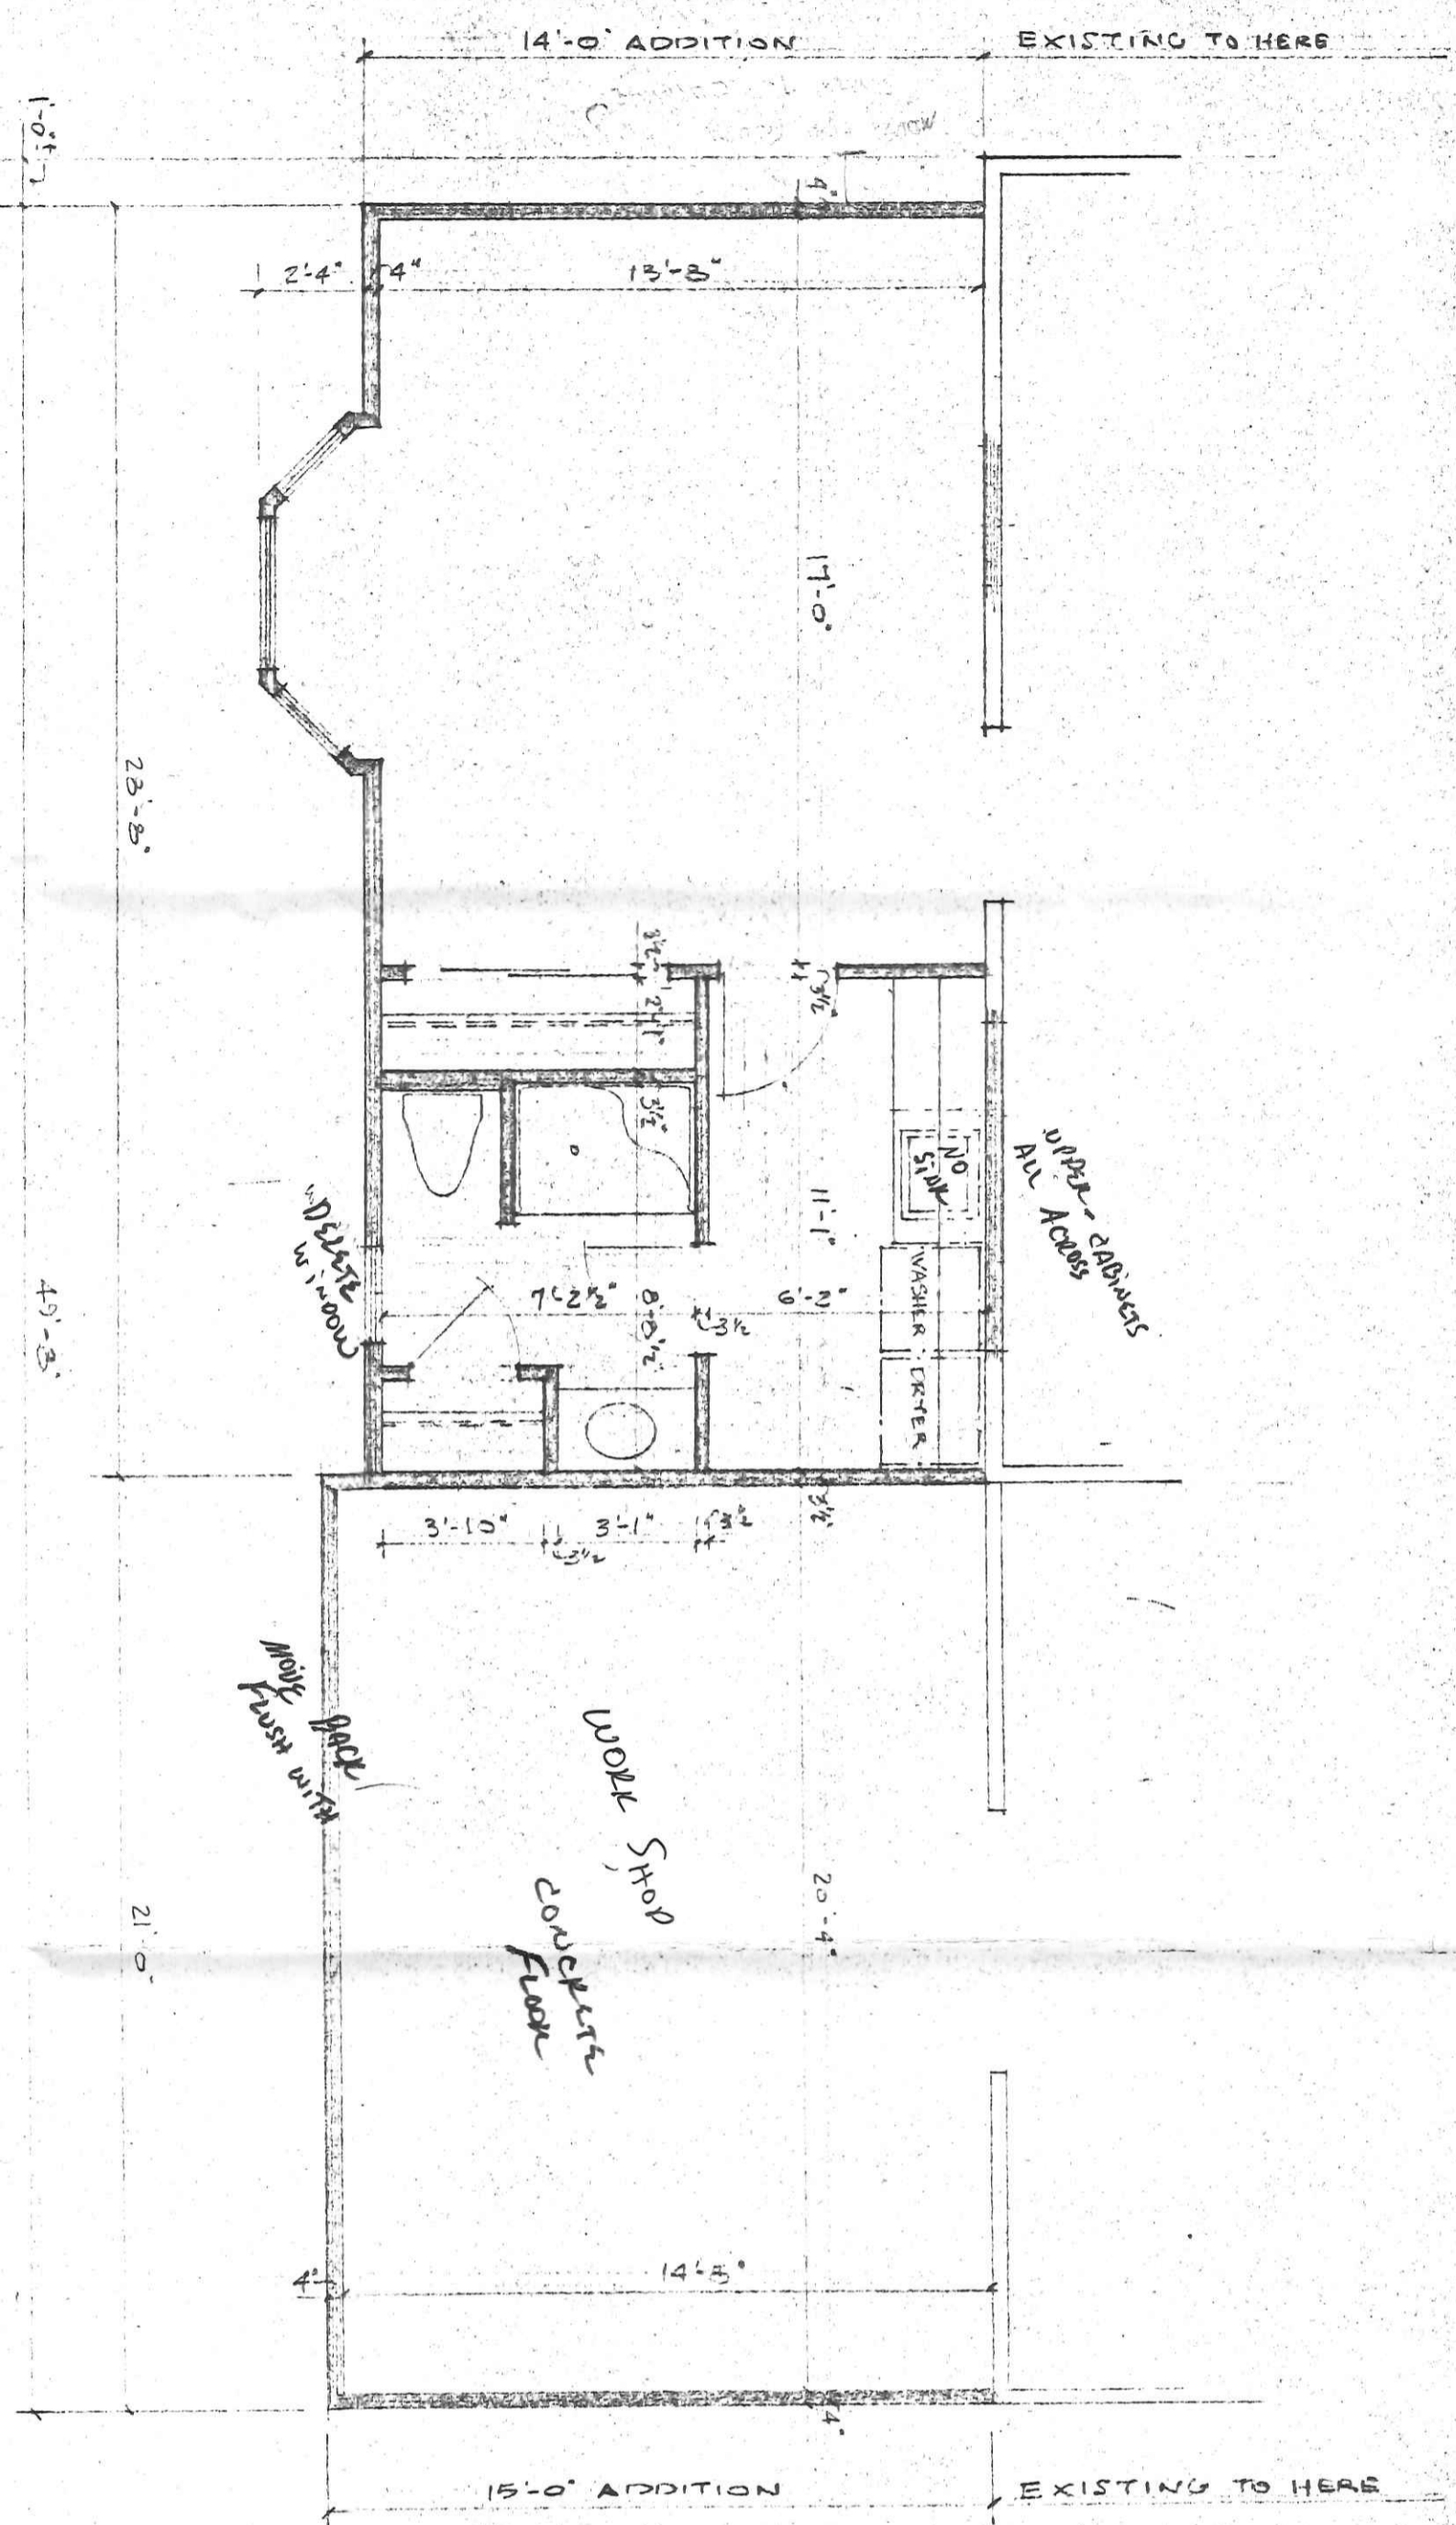


FLOOR PLAN SCALE 1/4" = 1'-0"


~~HEAT + AC~~ *Plumber*
Work Shop

File Copy

845 W Main		DRAWING NUMBER	
SCALE:	APPROVED BY:	DATE:	REVISION:
<i>3/4" = 1'-0"</i>	<i>Mock/Bucher</i>	<i>4/10/00</i>	
Darwin Jung		DRAWING NUMBER	

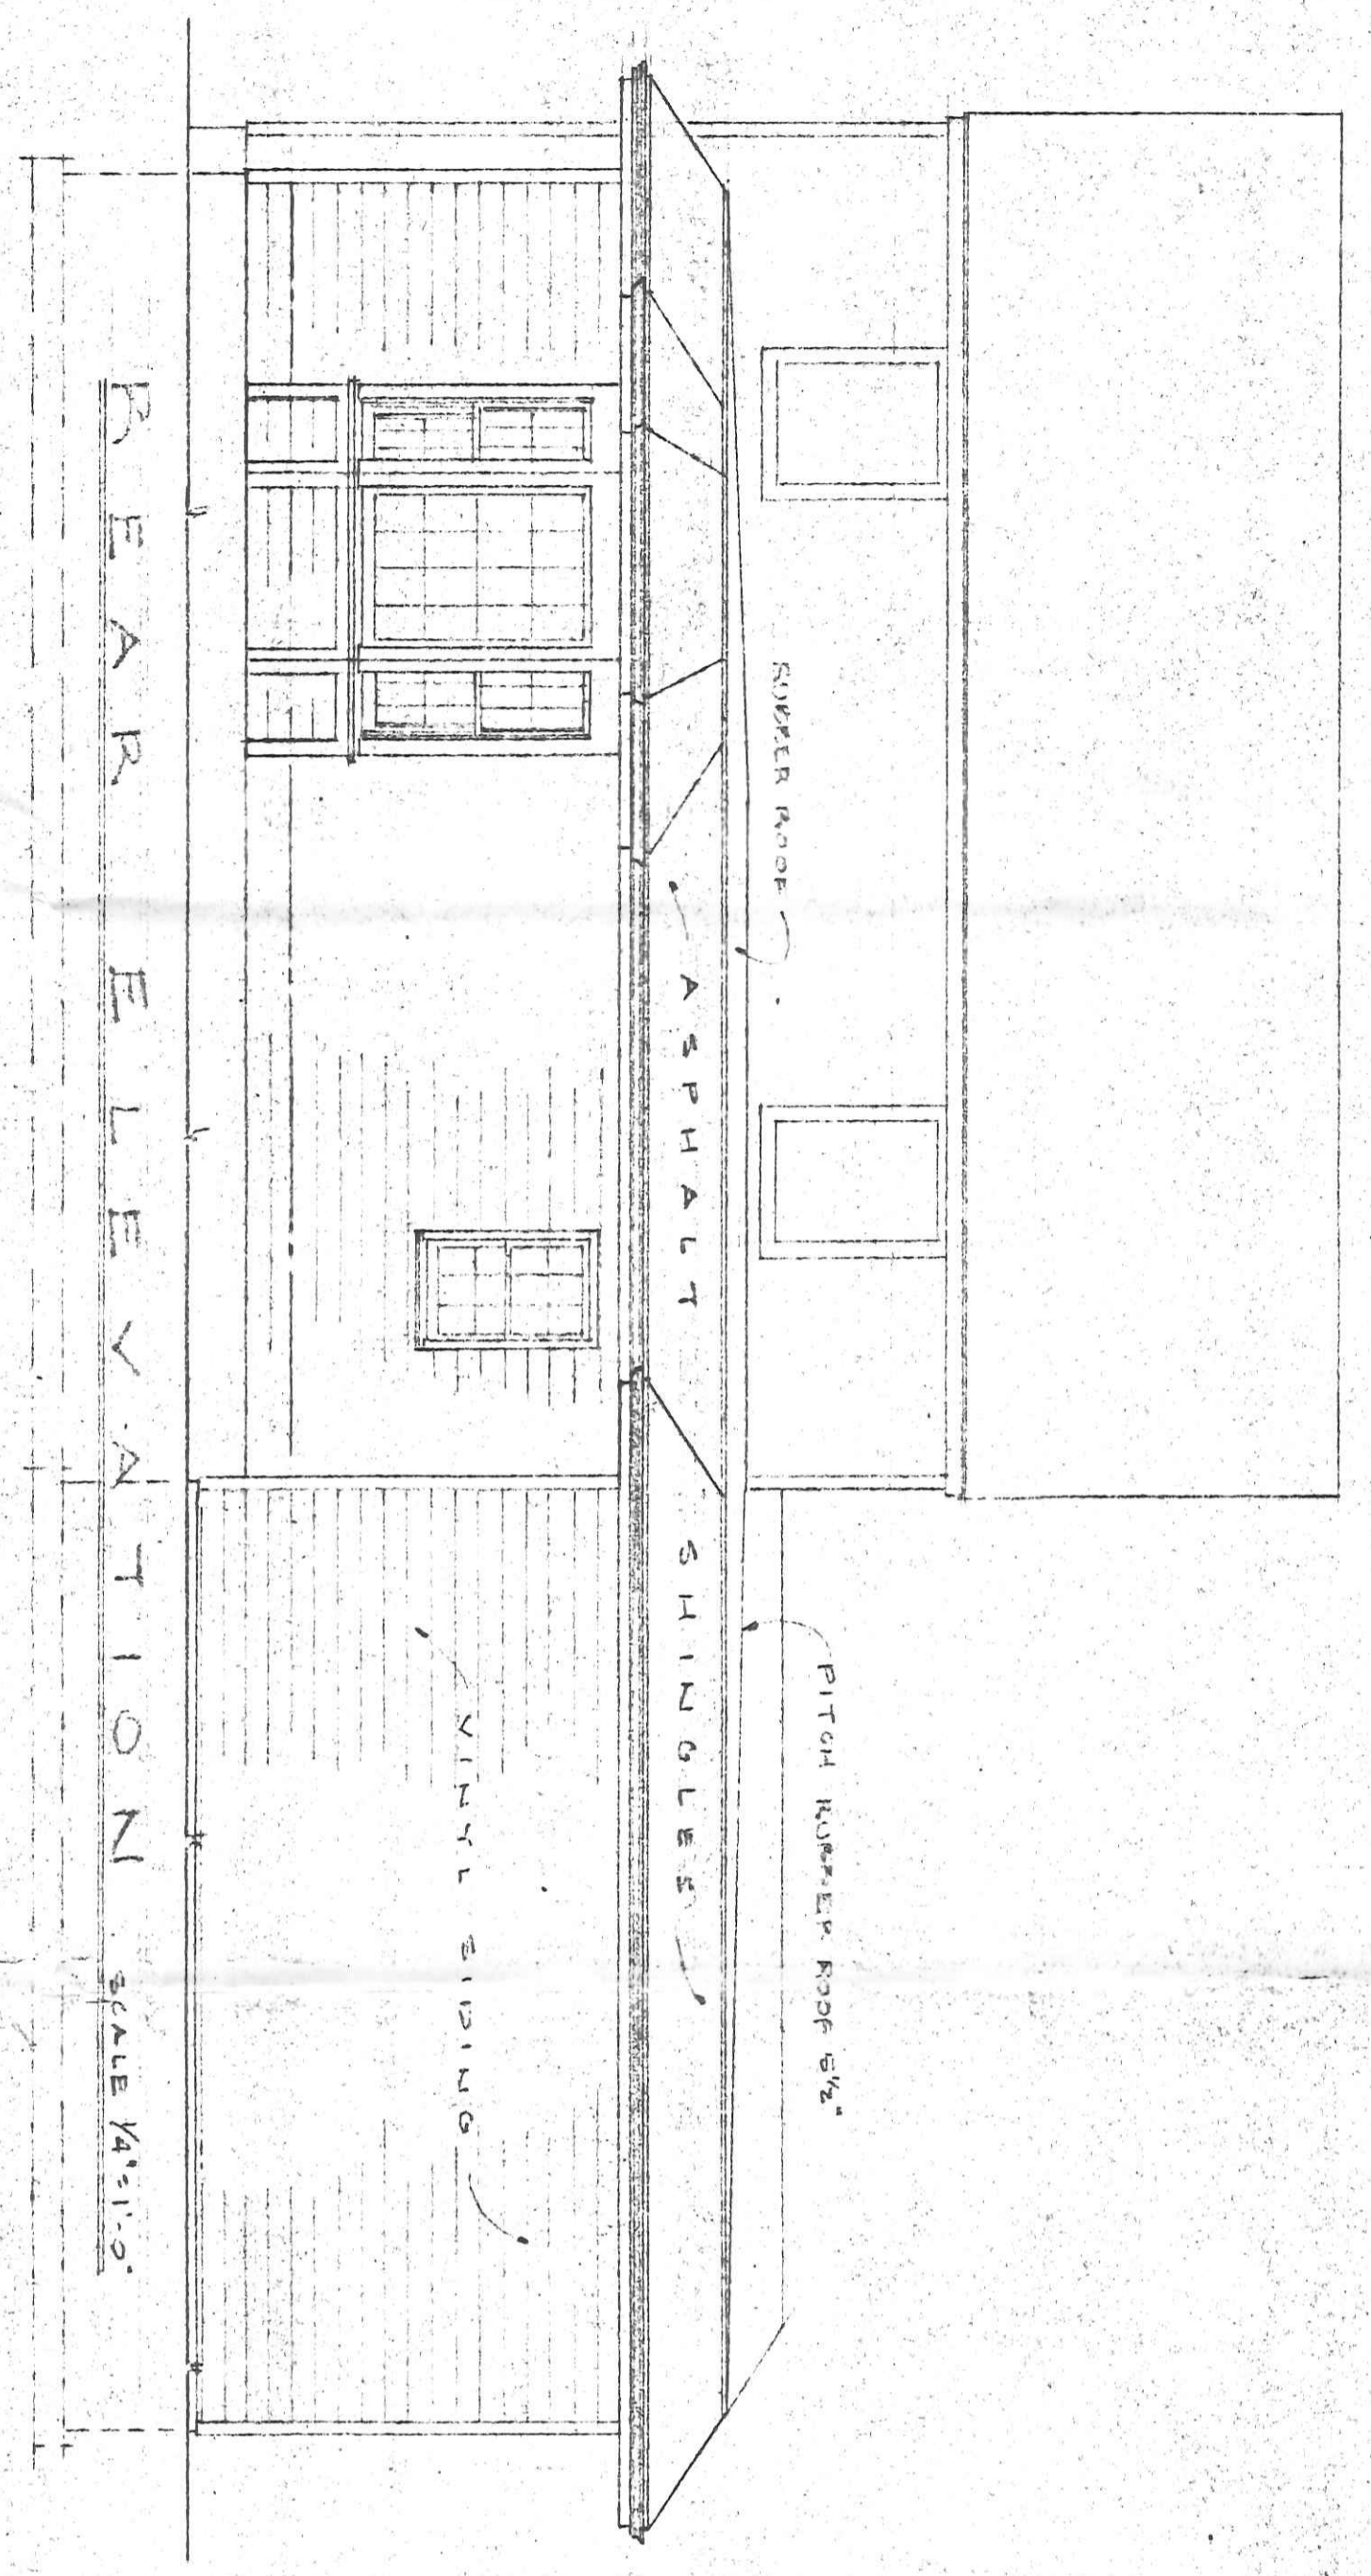

REAR ELEVATION SCALE 1/4" = 1'-0"

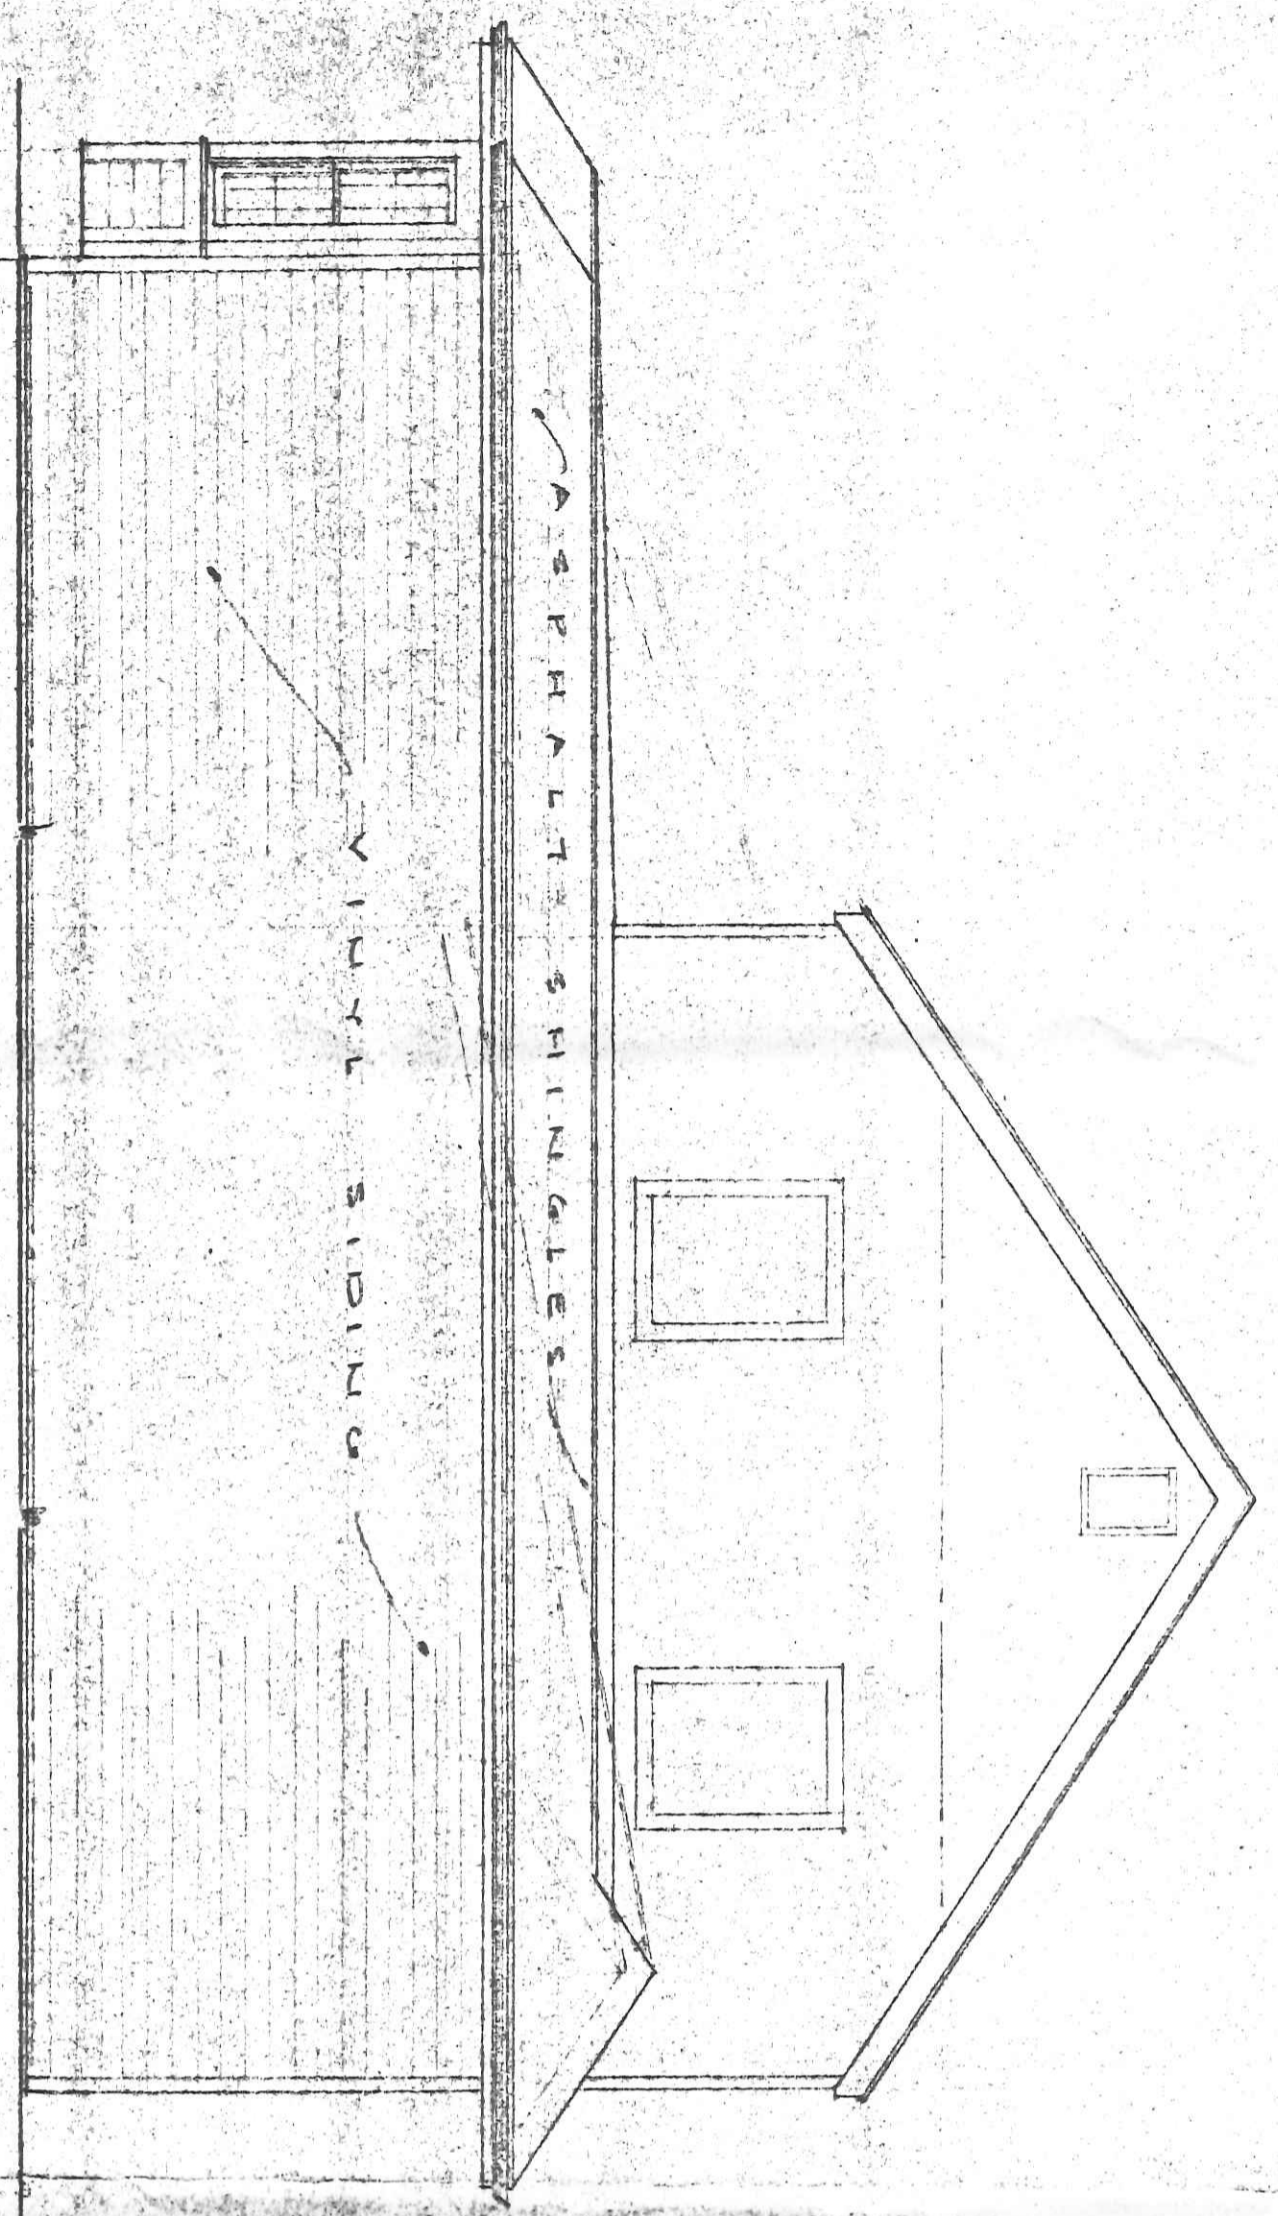

LEFT SIDE ELEVATION SCALE 1/4" = 1'-0"

SCALE:	APPROVED BY:	DRAWING BY:	DRAWING NUMBER:
DATE:	REVISION:		

