




SECTION "X"
SCALE 3/4" = 1'-0"

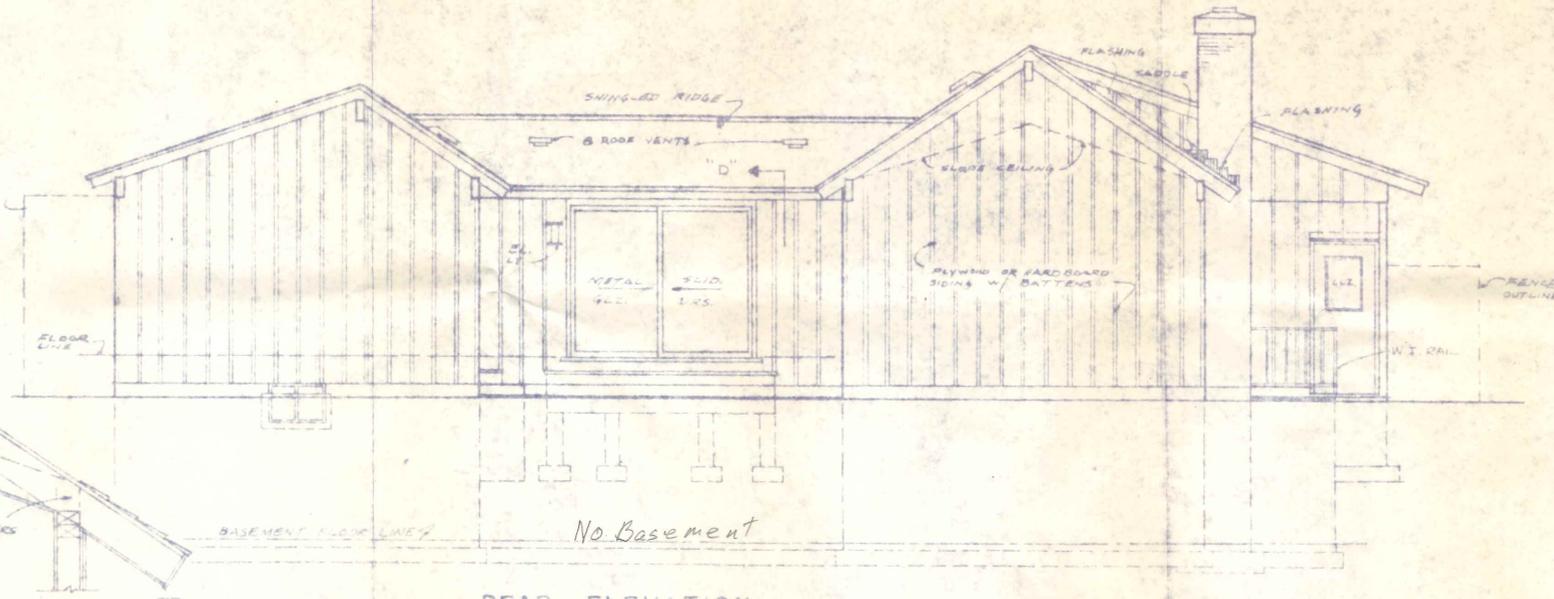

REAR ELEVATION

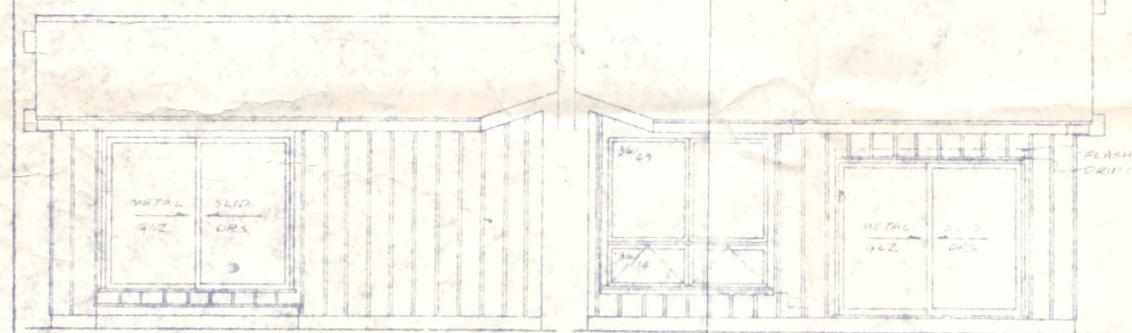


BACK TERRACE ELEVATIONS
SIDE "YL" SIDE "YR"

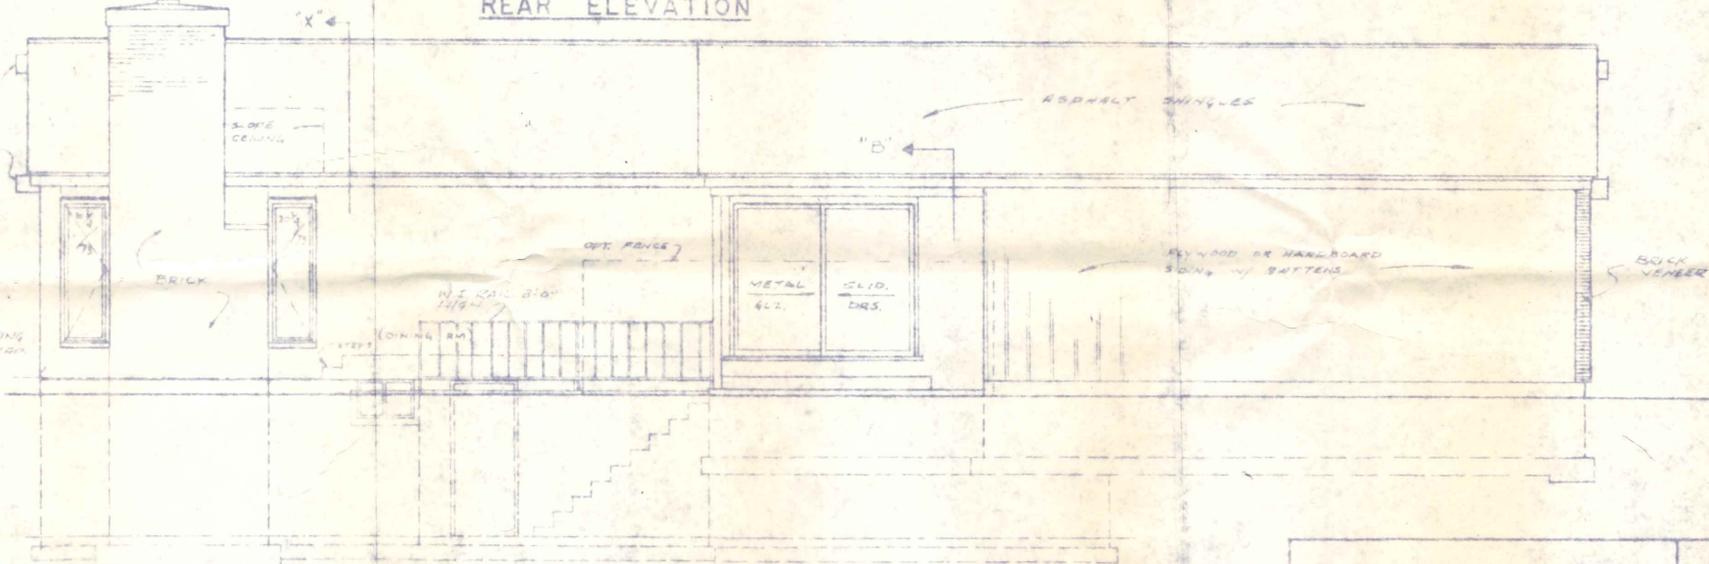

LEFT SIDE ELEVATION
SCALE 1/4" = 1'-0"

RC-70-1A PLAN - 1	SHEET - 2 TOTAL - 5
----------------------	------------------------

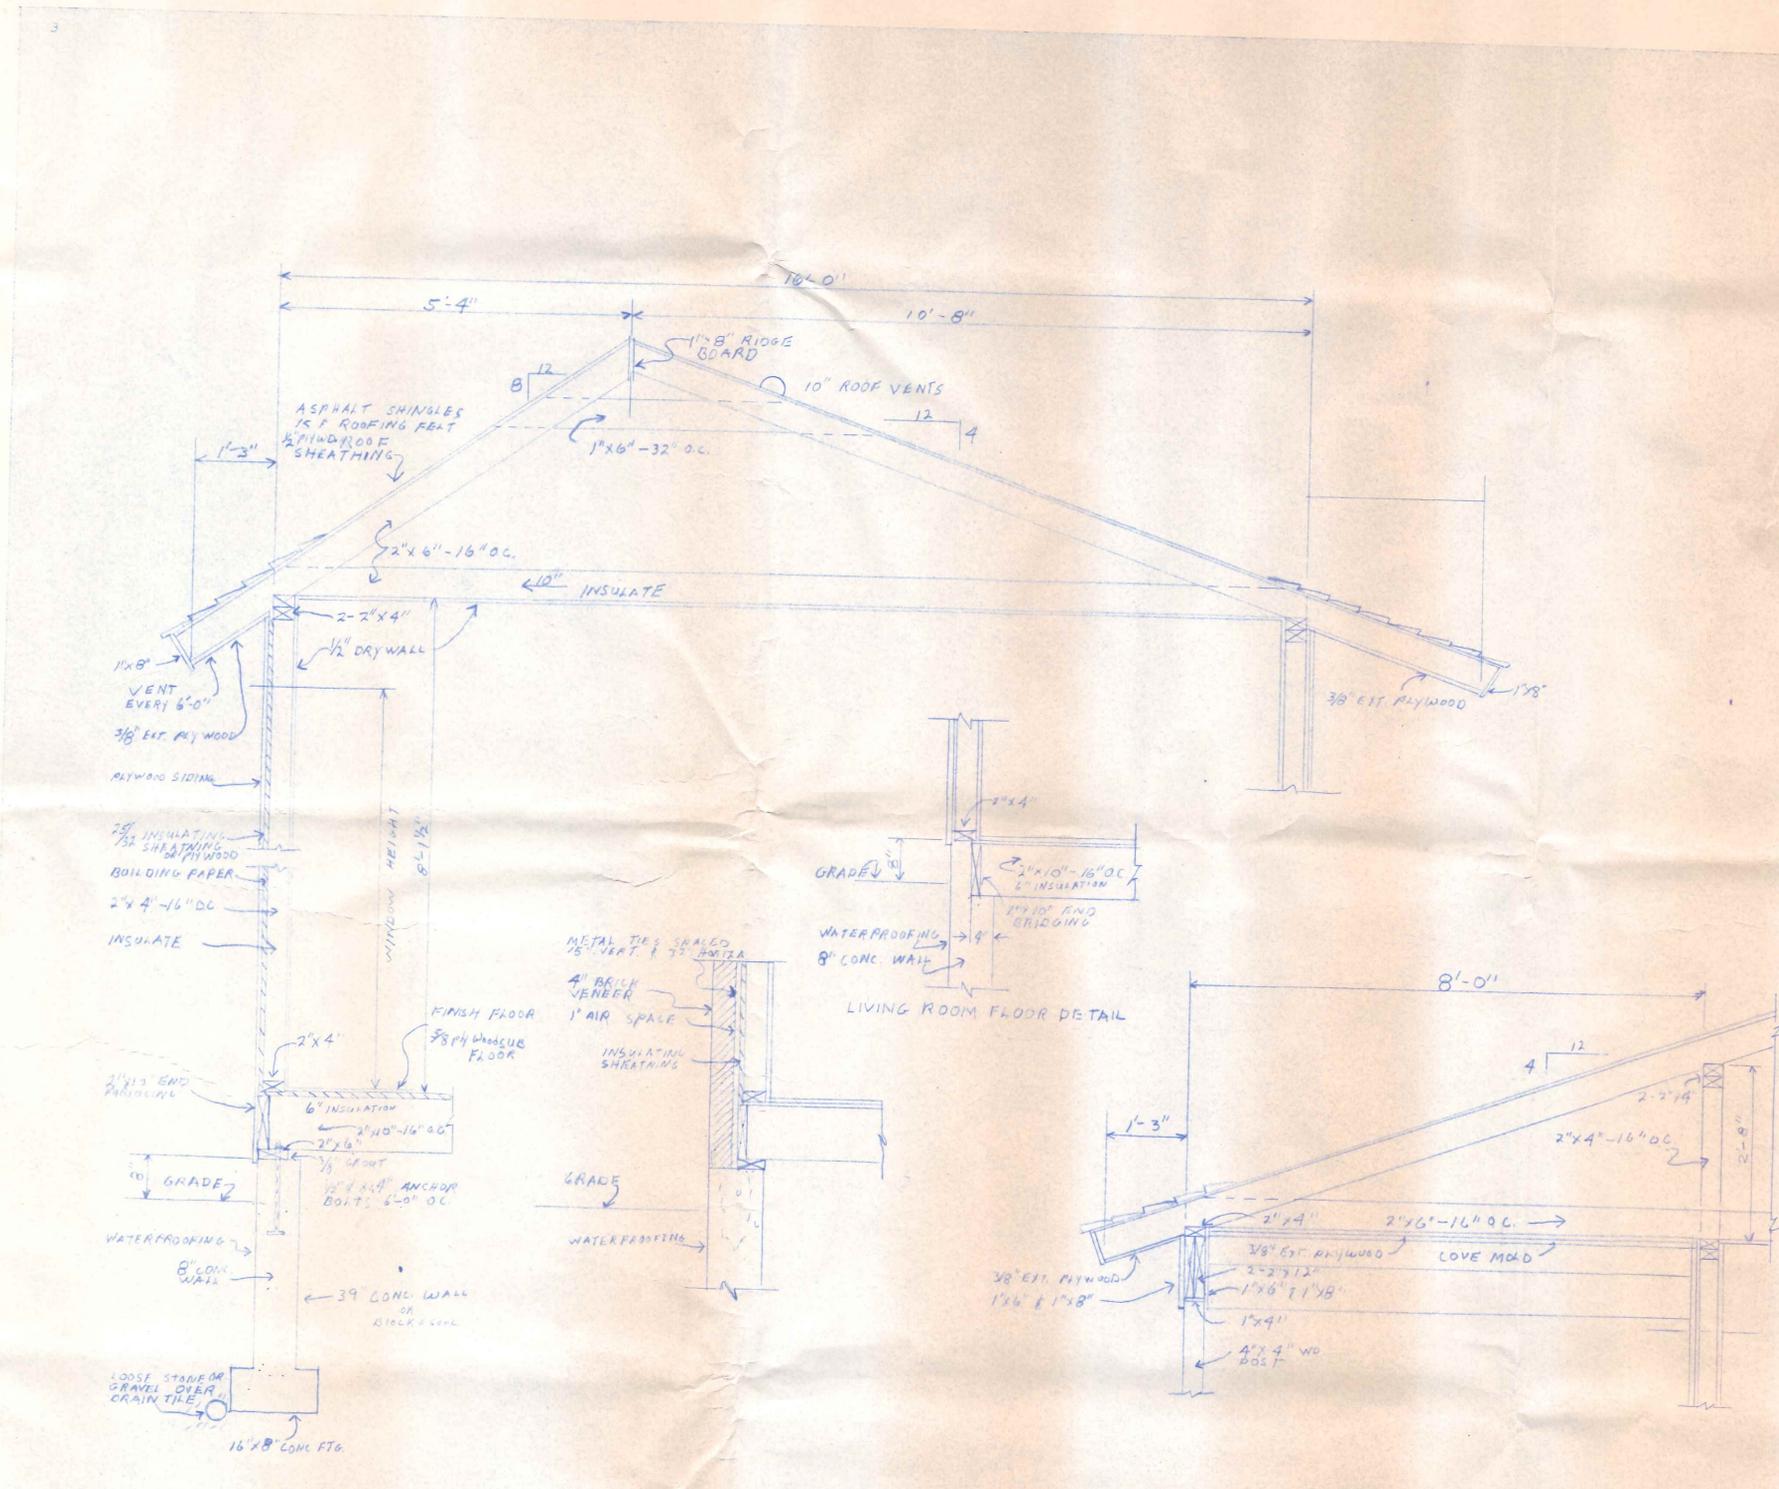


MAIN WALL SECTION


SCALE 3/4" = 1'-0"

Location: 930 W. Weirauch
 Contractor: Leland L. Mann St.
 Blnds Single Family L. Weirauch
 Issued: Permit No. 386

PLOT PLAN
SCALE 1/8" = 1'-0"

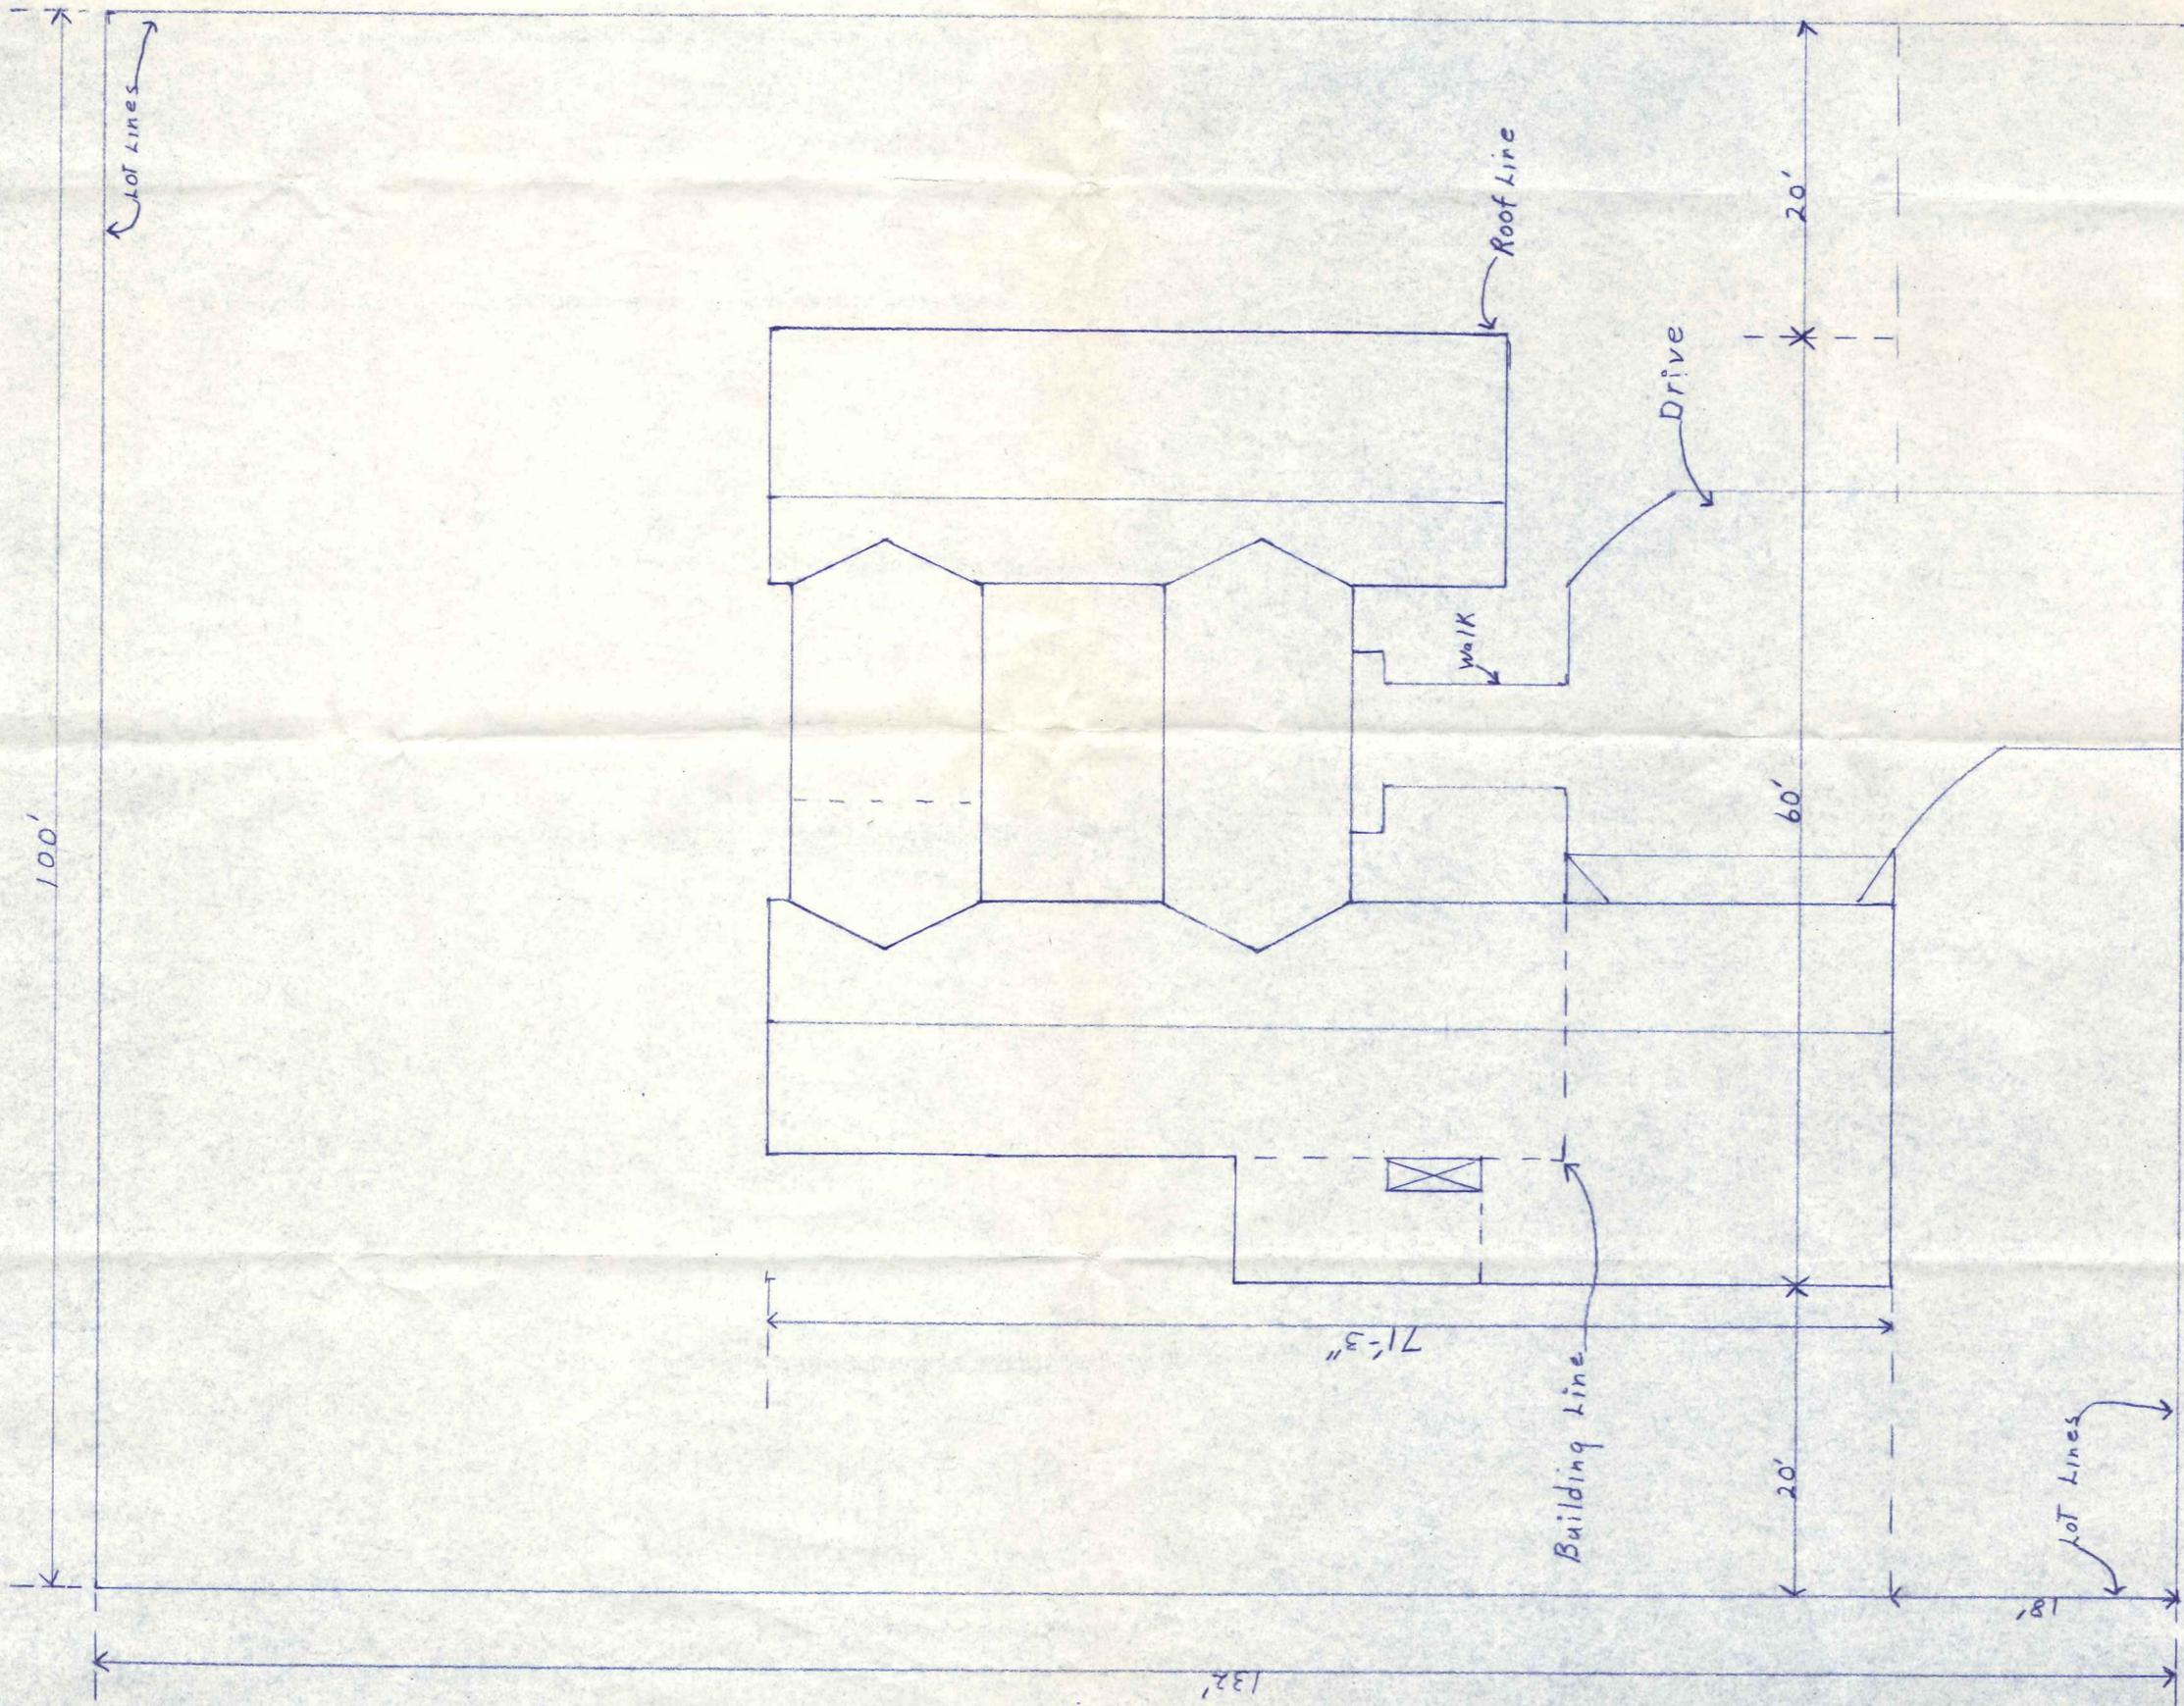

W main ST.

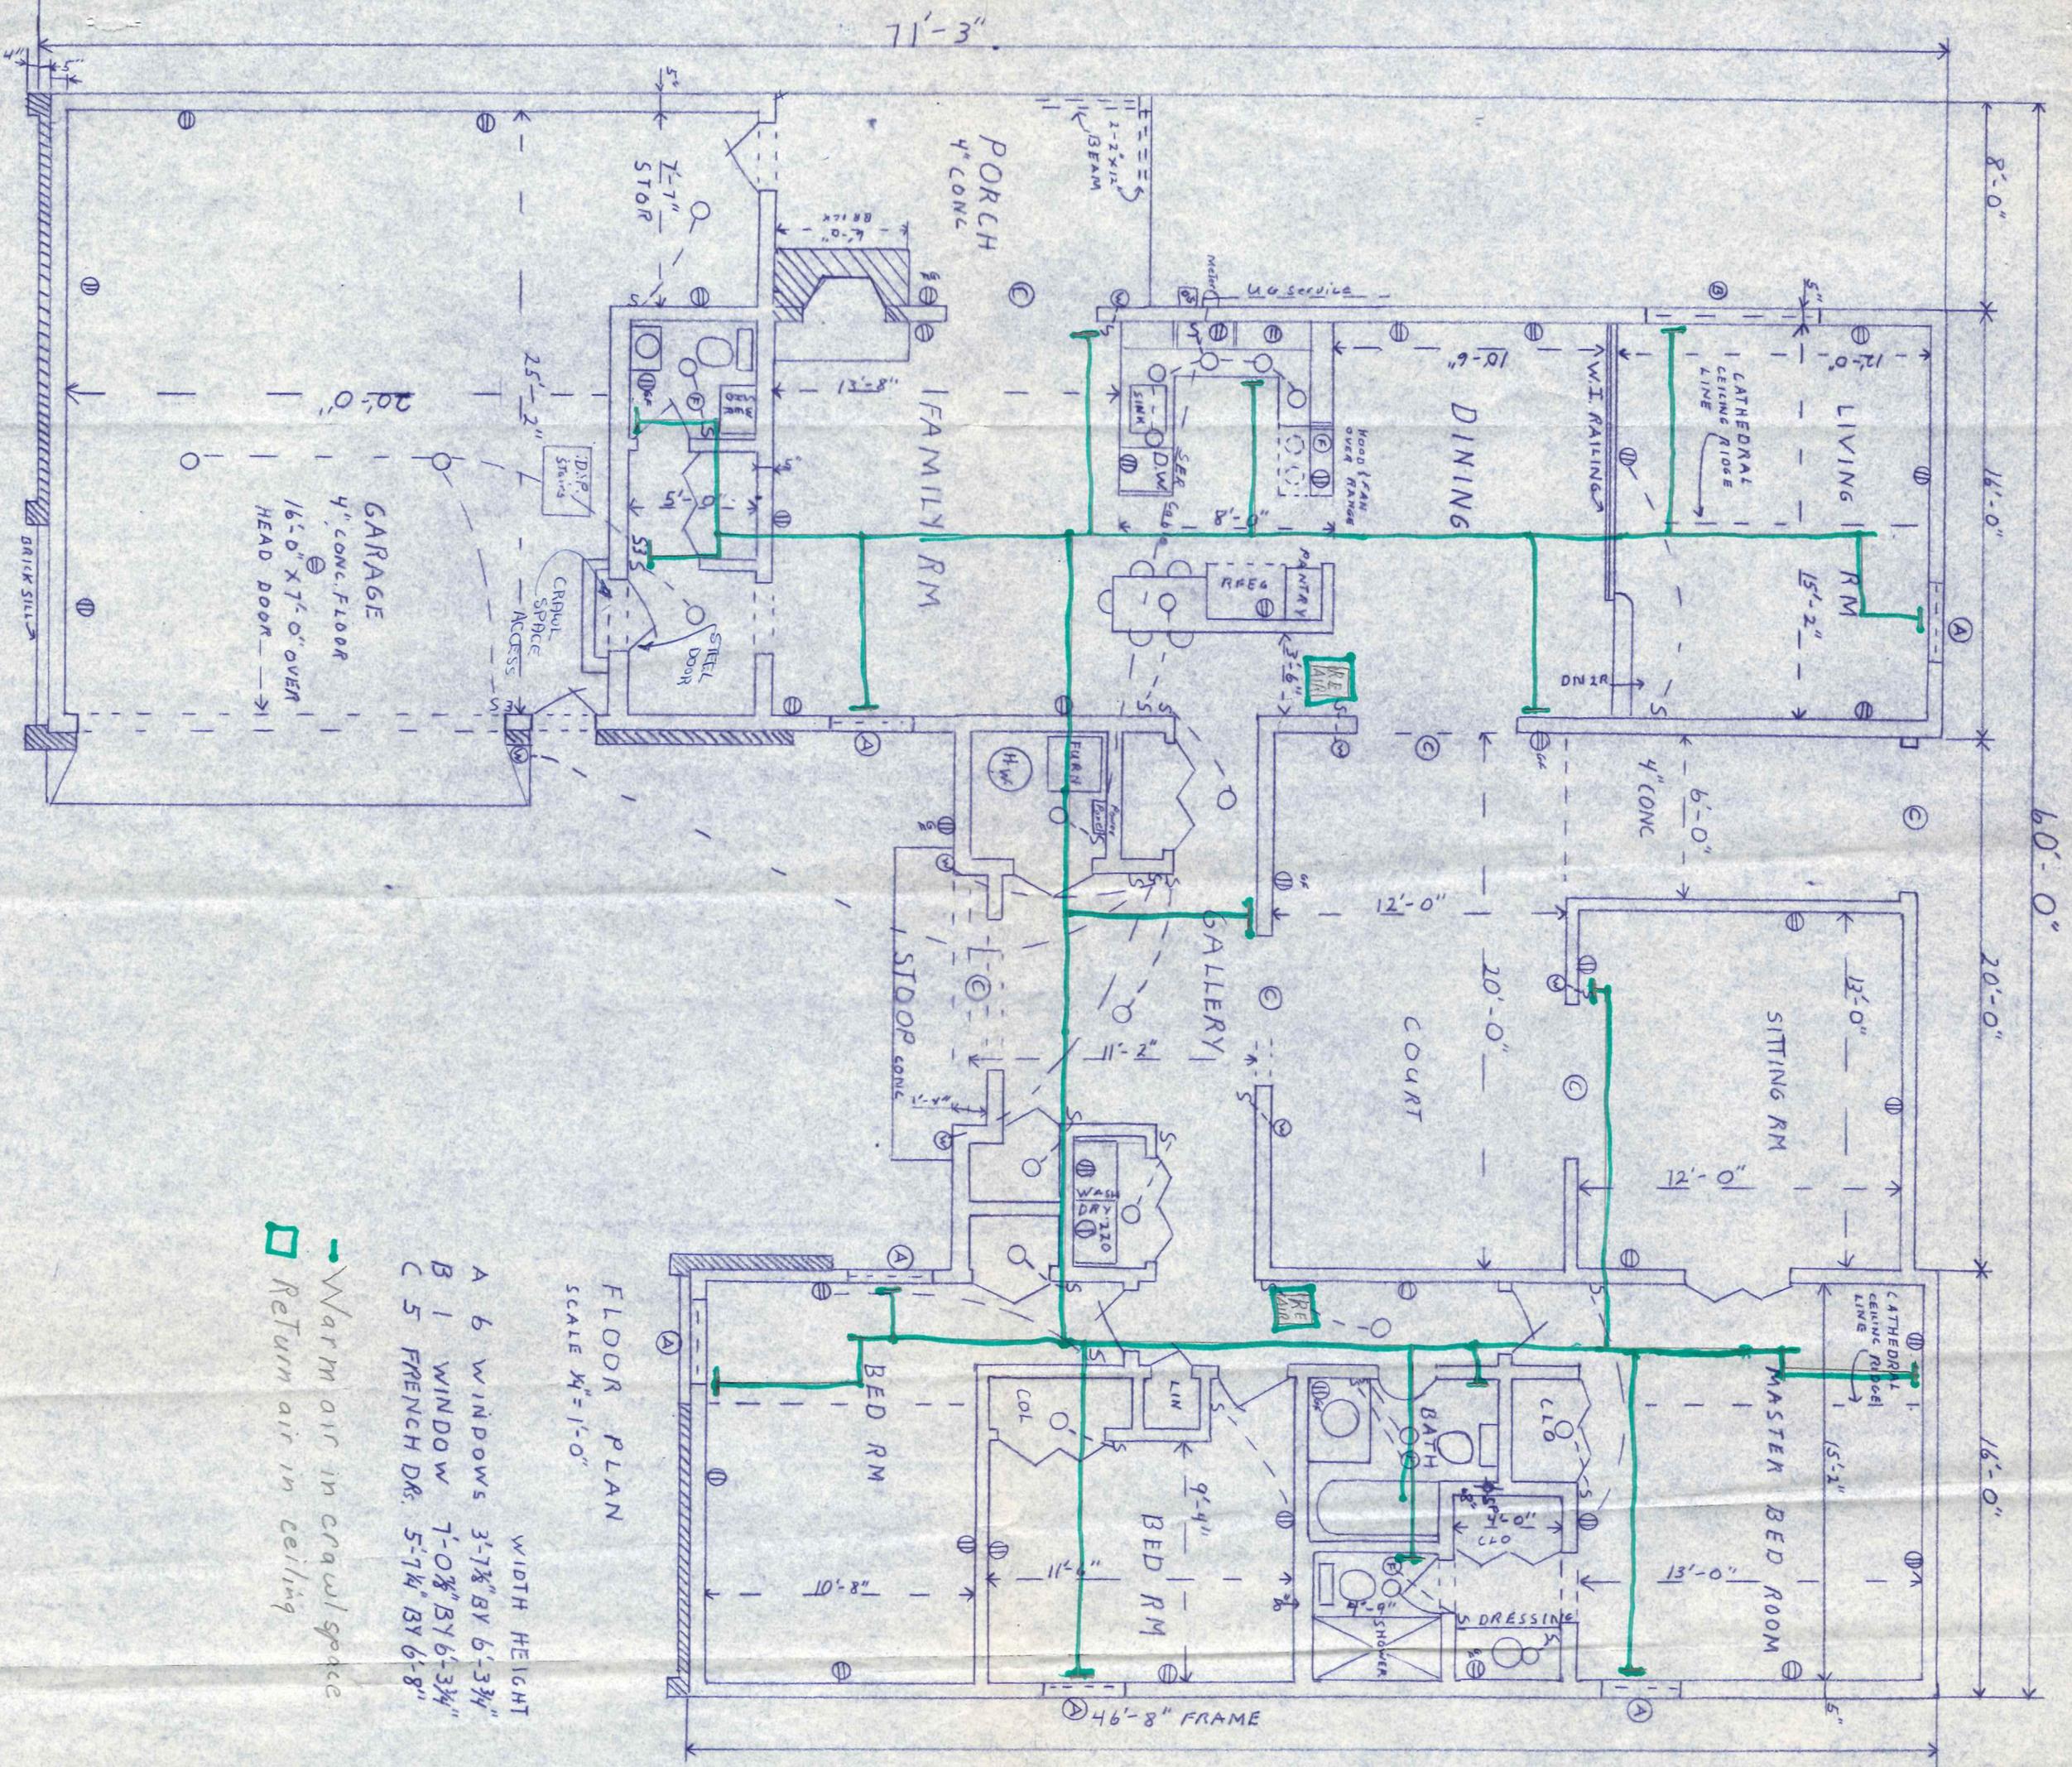

FLOOR PLAN
SCALE 1/4" = 1'-0"

- WIDTH HEIGHT
- A 6 WINDOWS 3'-7 1/8" BY 6'-3 3/4"
 - B 1 WINDOW 7'-0 1/8" BY 6'-3 3/4"
 - C 5 FRENCH DR. 5'-7 1/4" BY 6'-8"
- ☑ Warm air in crawl space
 - ☑ Return air in ceiling