




REVISED ELEVATIONS
3-91

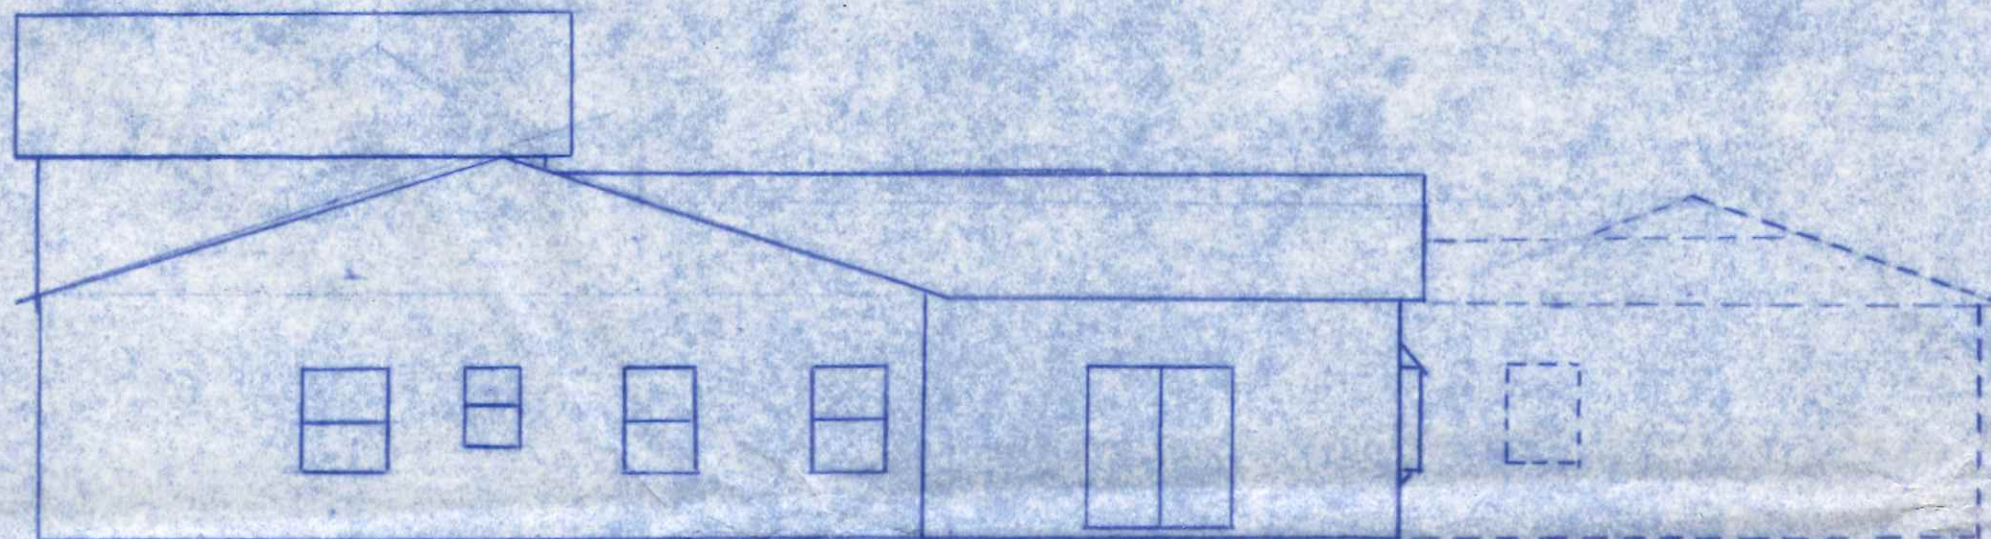


WEST ELEVATION

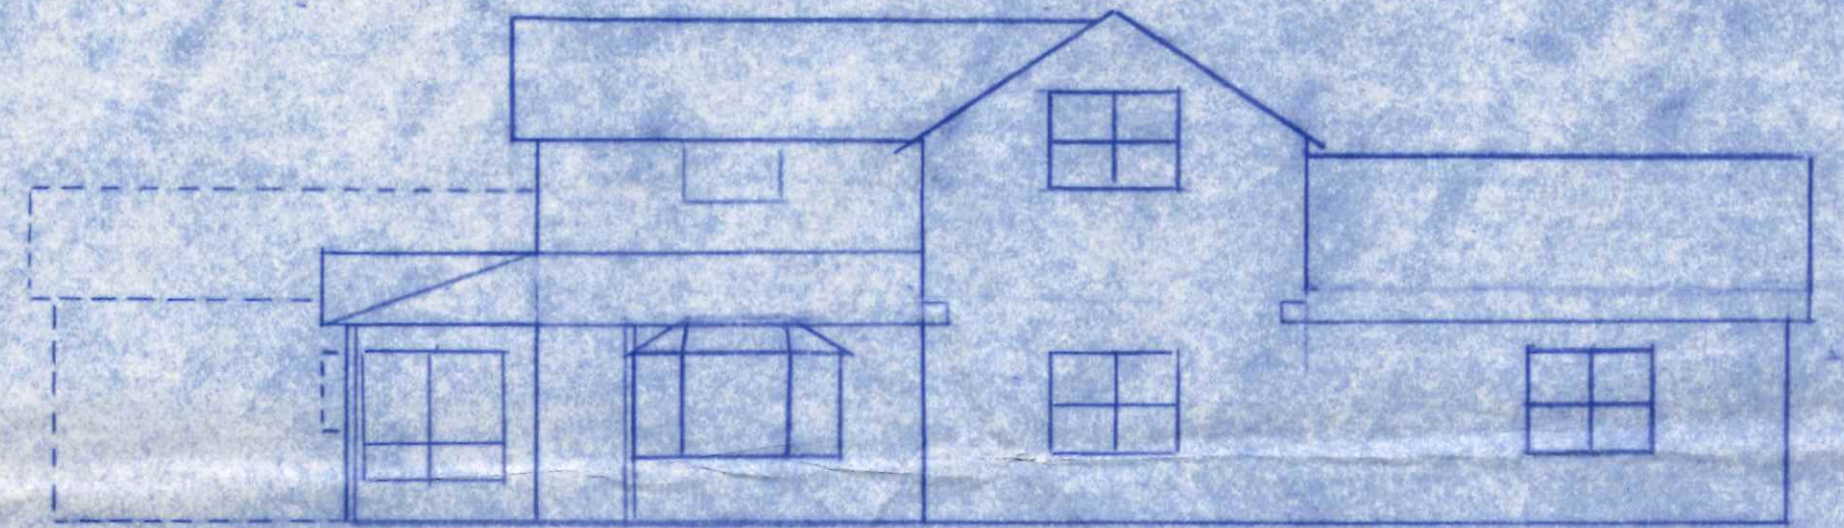

NORTH ELEVATION

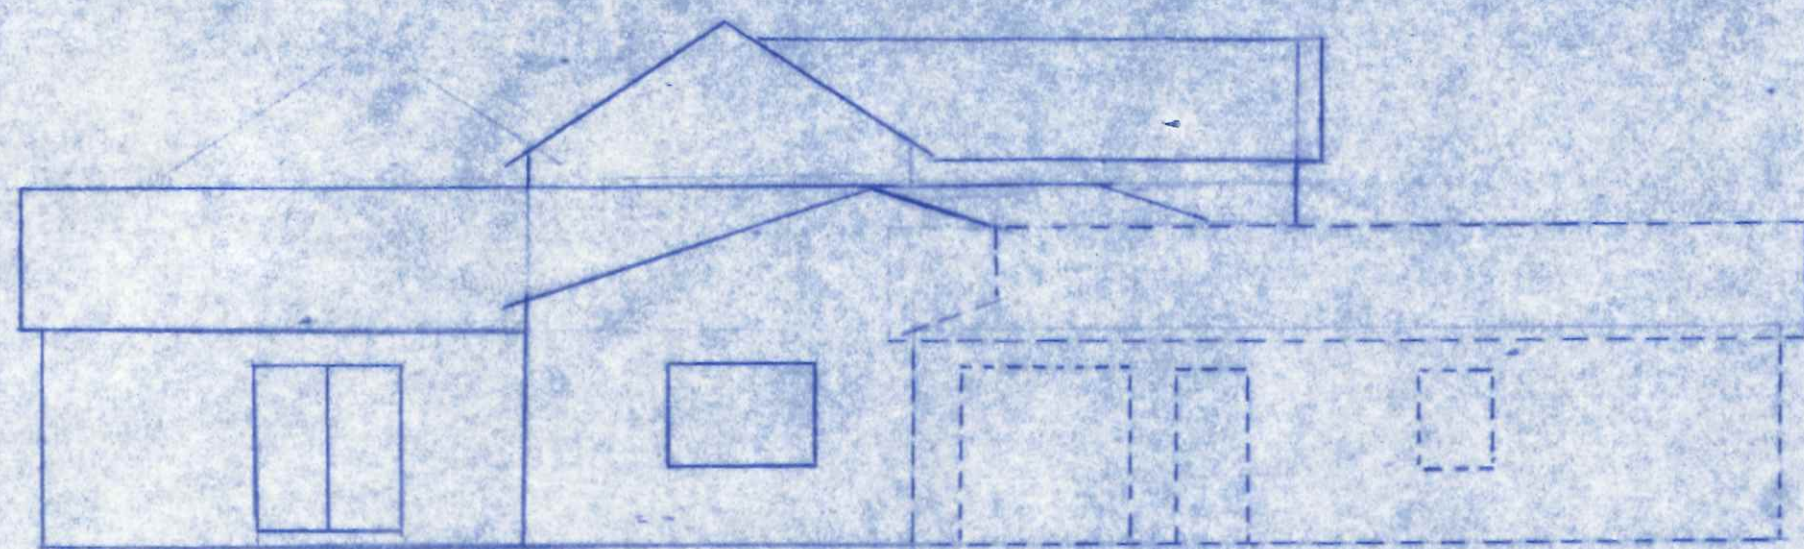



SOUTH ELEVATION

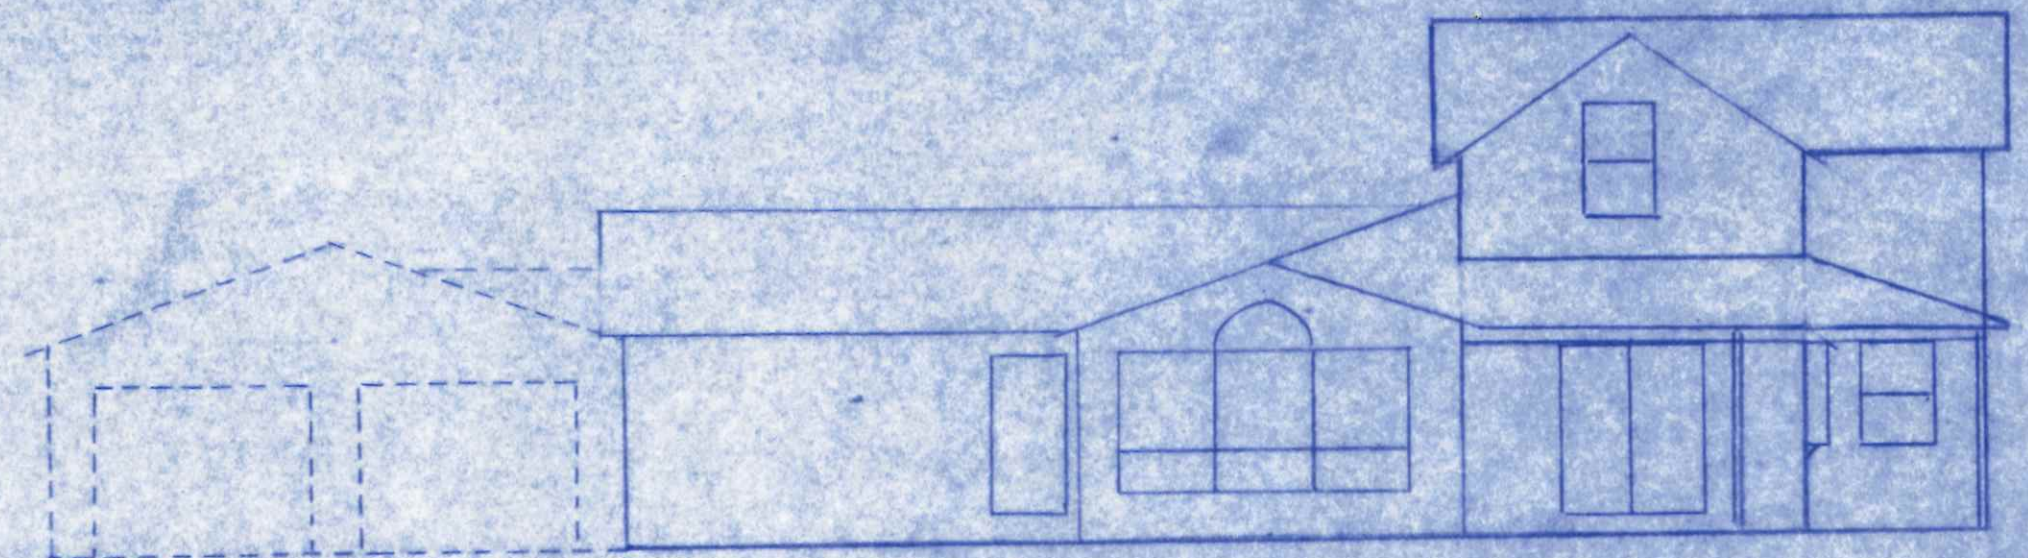

EAST ELEVATION

445 Maumee Ave.


| | |
|--|----------------|
| MR & MRS RICHARD THAYER 445 EAST MAUMEE AVE NAPOLEON, OHIO 43545 | PAGE 1 of 4 |
|--|----------------|

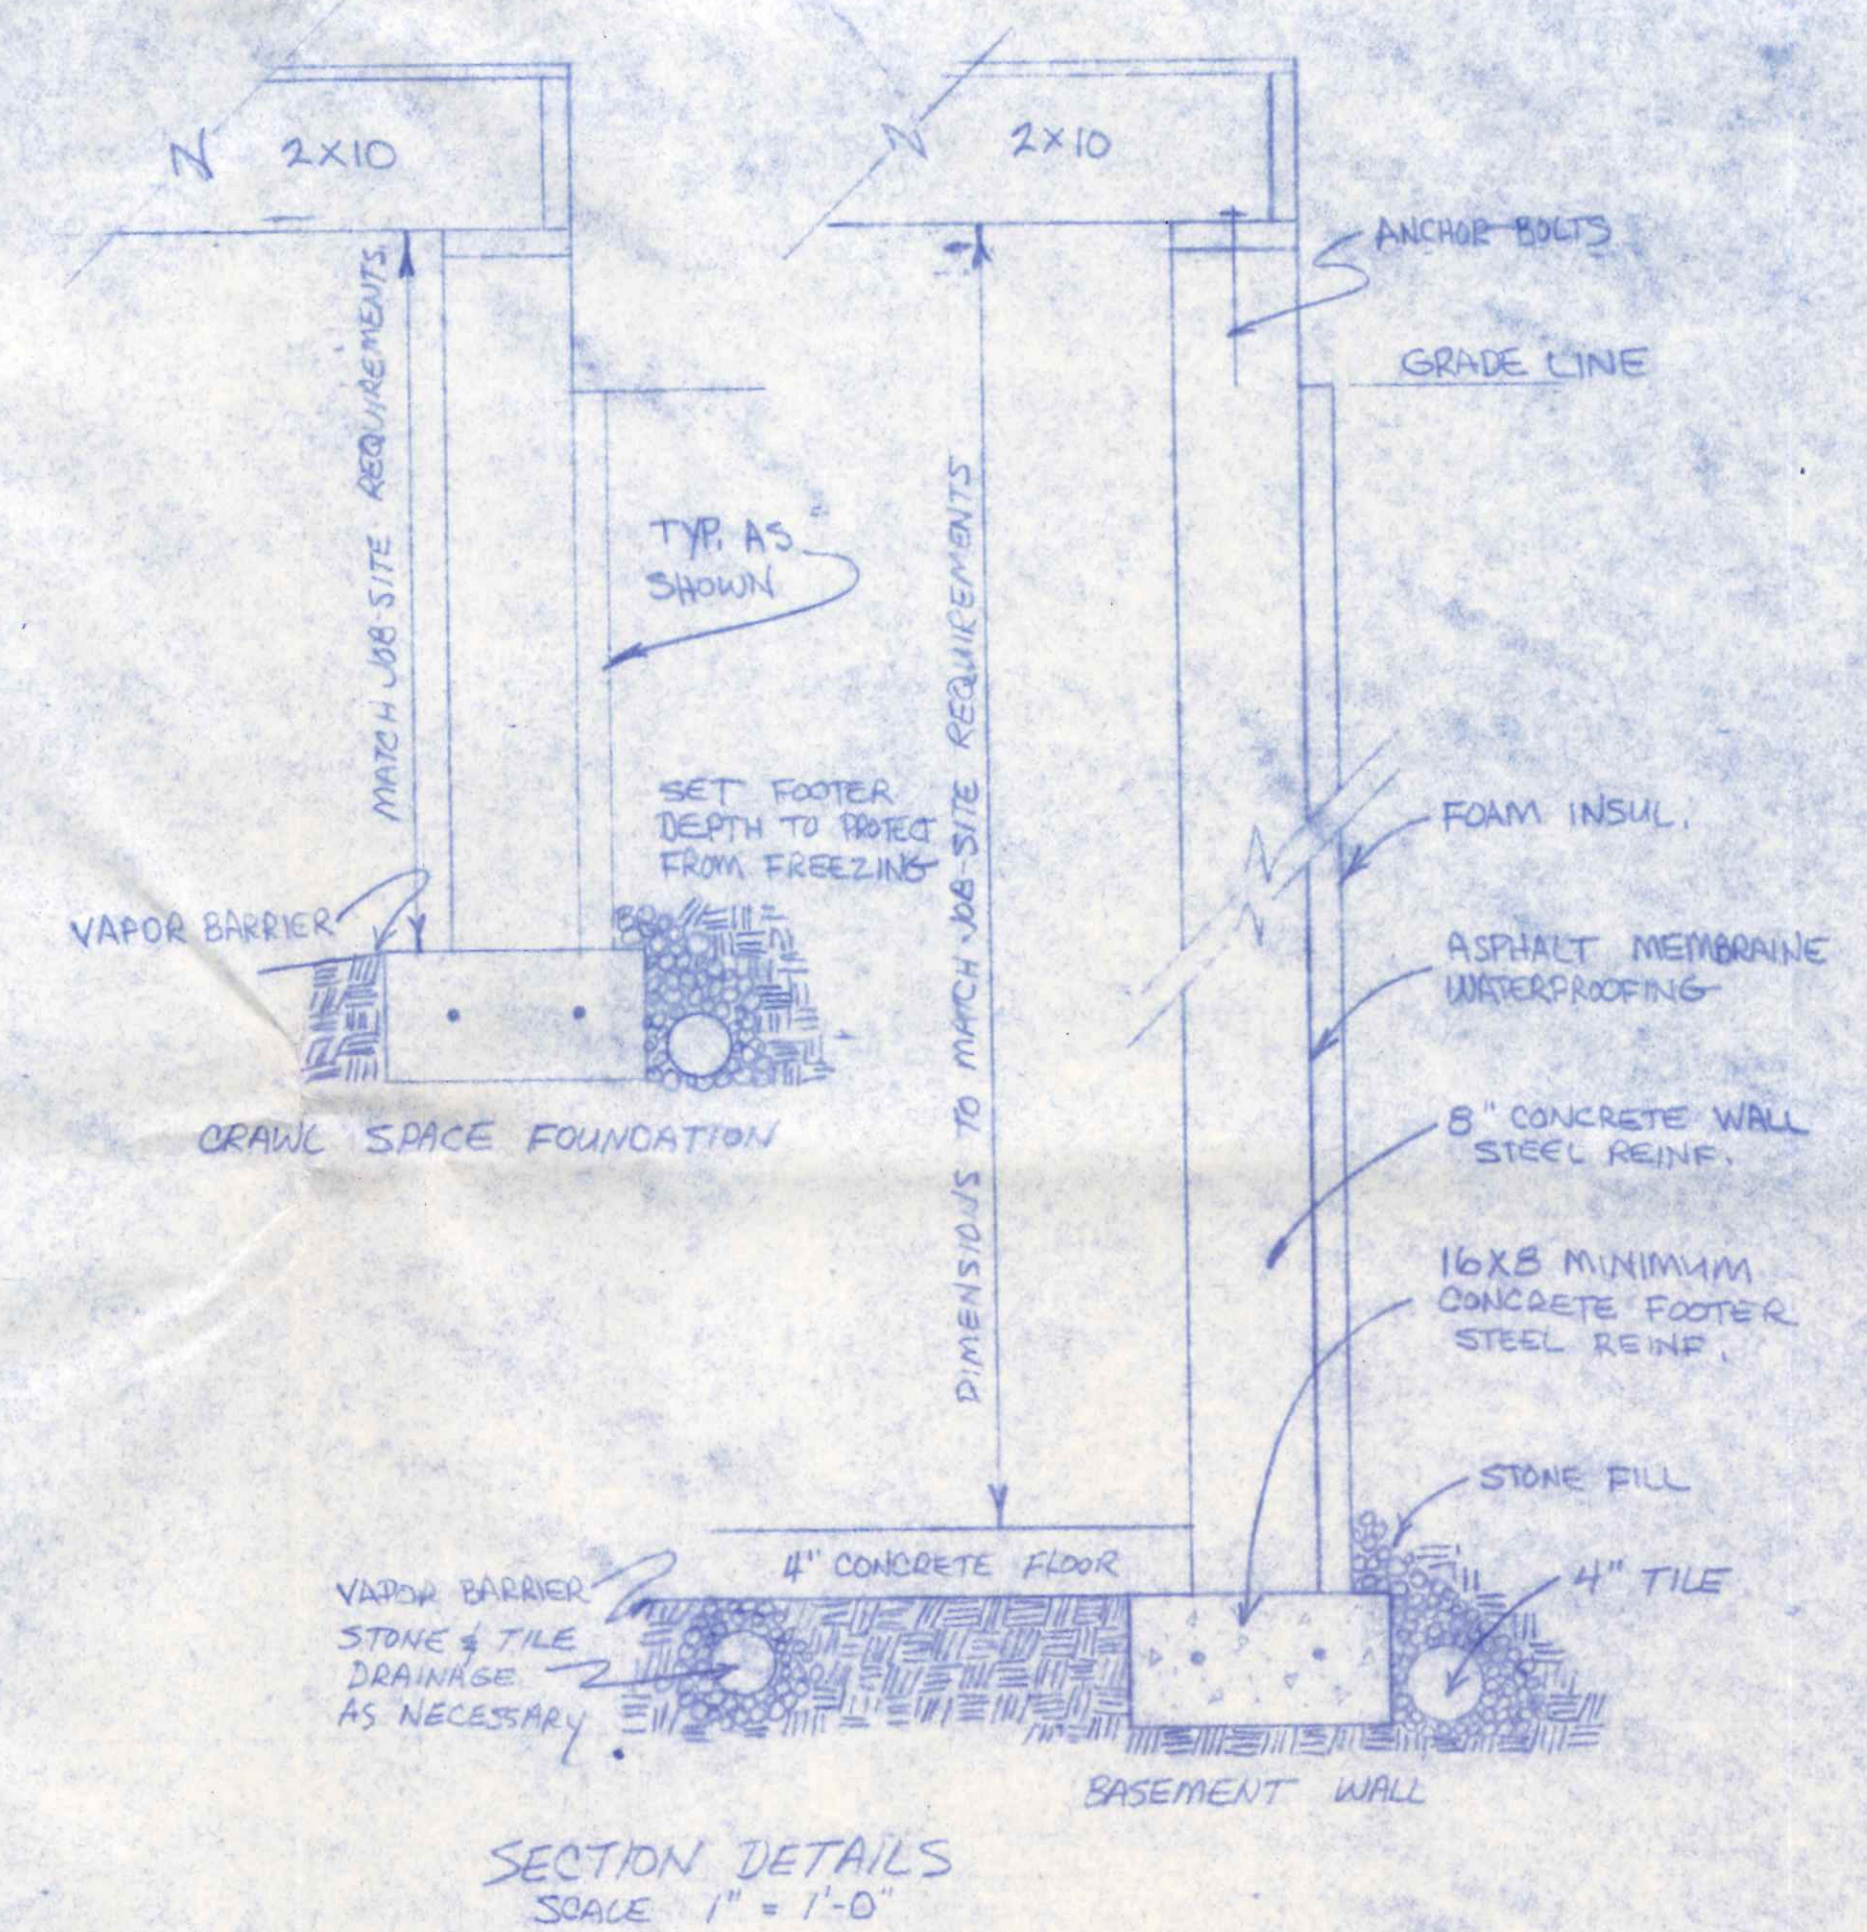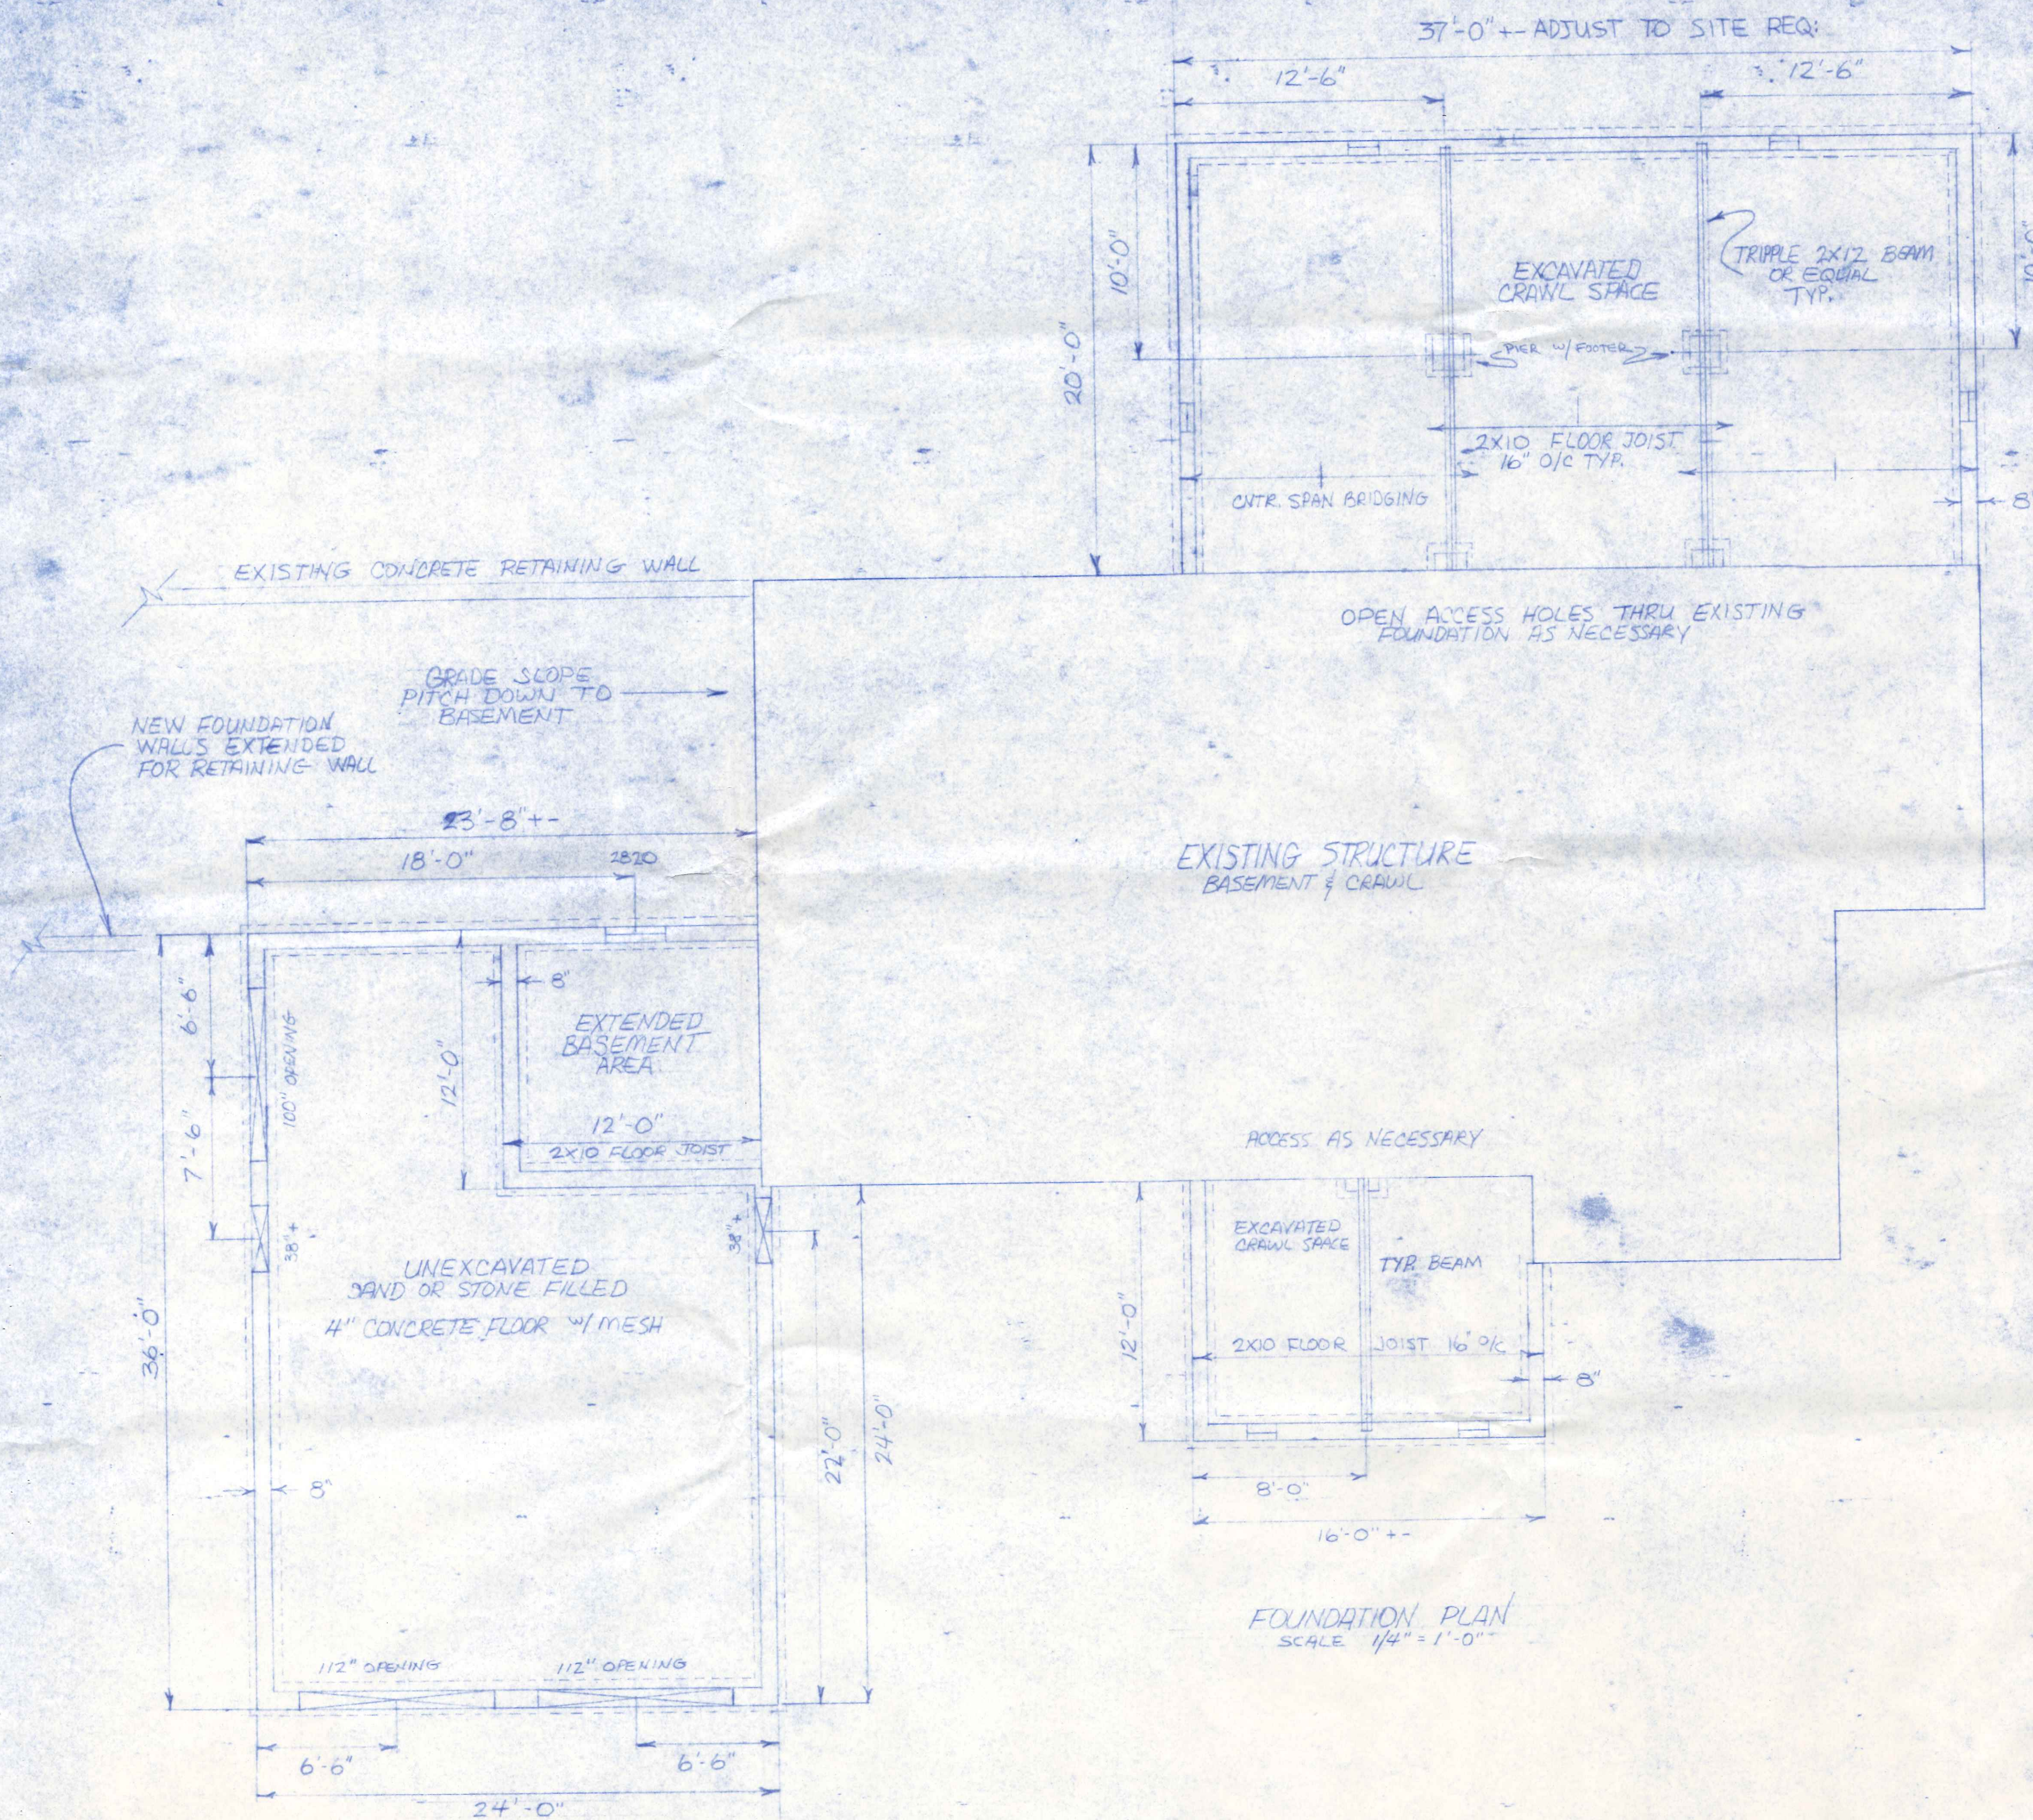

3-91

RENOVATIONS & ADDITIONS


| | |
|---|----------------------|
| MR. & MRS. RICHARD THAYER 445 EAST MAUMEE AVE. NAPOLEON, OHIO | PAGE 2 of 3 |
|---|----------------------|

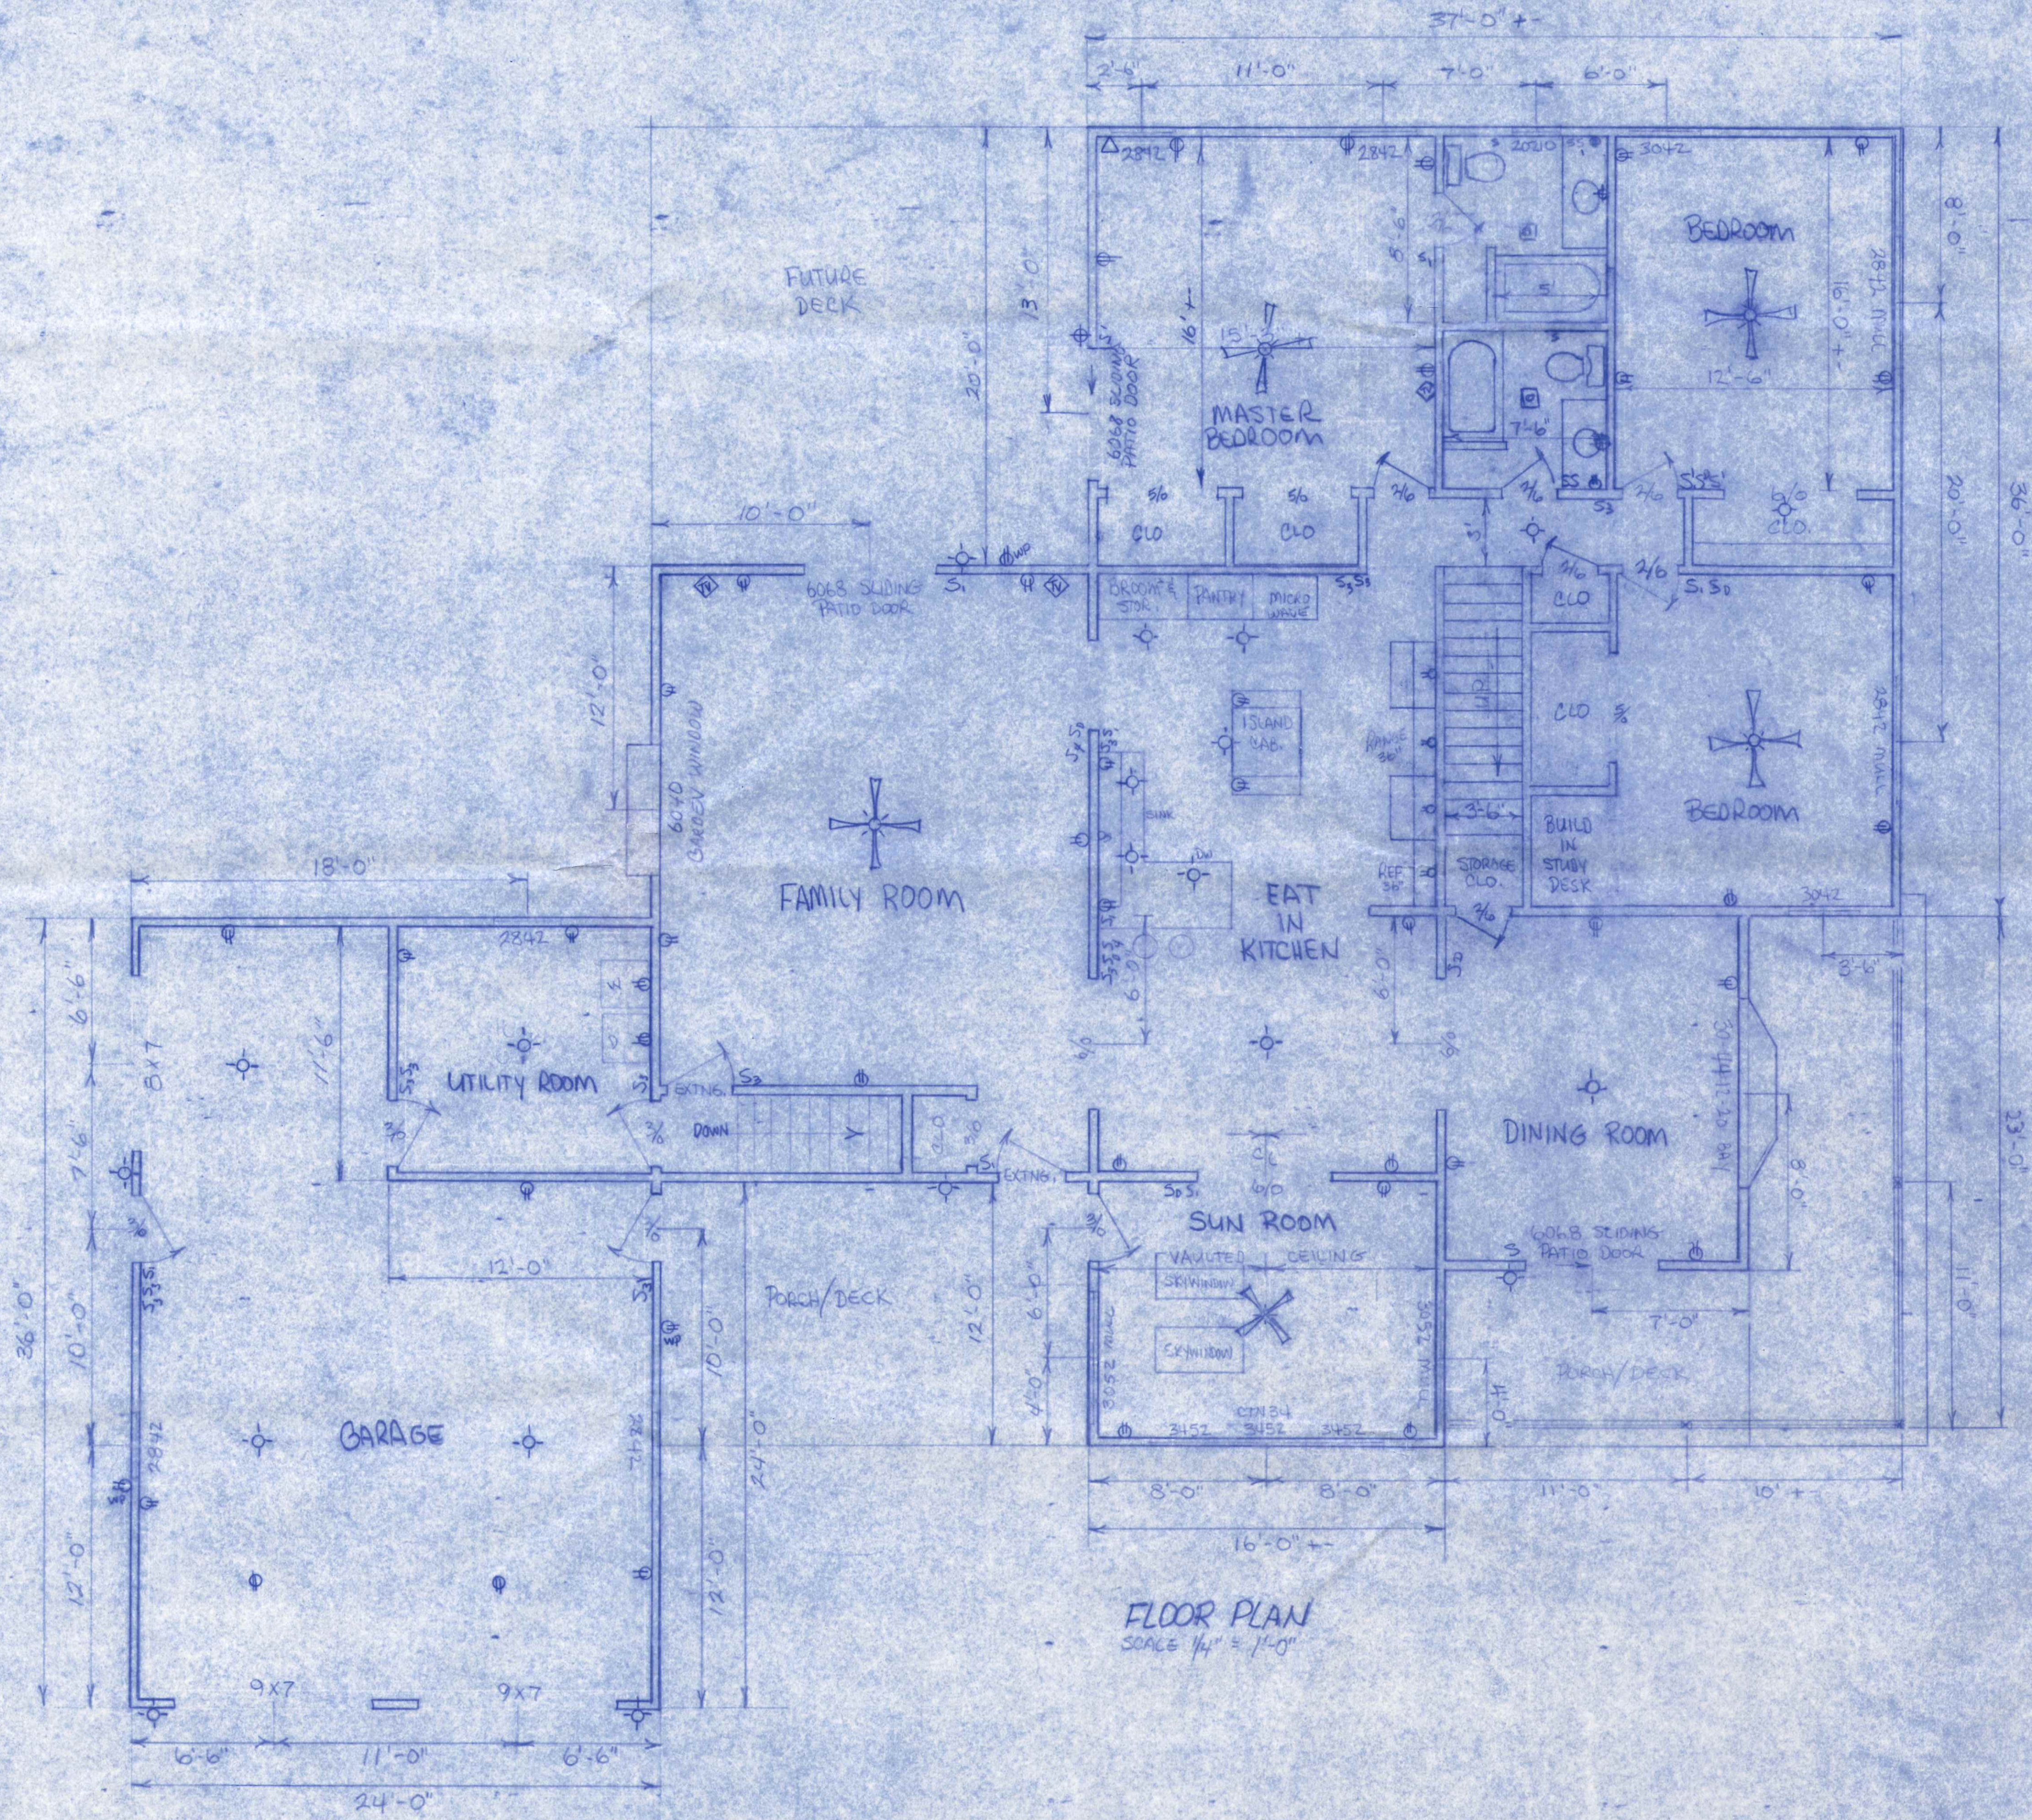

FLOOR PLAN
SCALE 1/4" = 1'-0"

3-91

| | |
|---|----------------------|
| RENOVATIONS & ADDITIONS | |
| MRS. RICHARD THAYER 445 EAST MAUMEE AVE. NAPOLEON, OHIO 43545 | PAGE 3 of 4 |

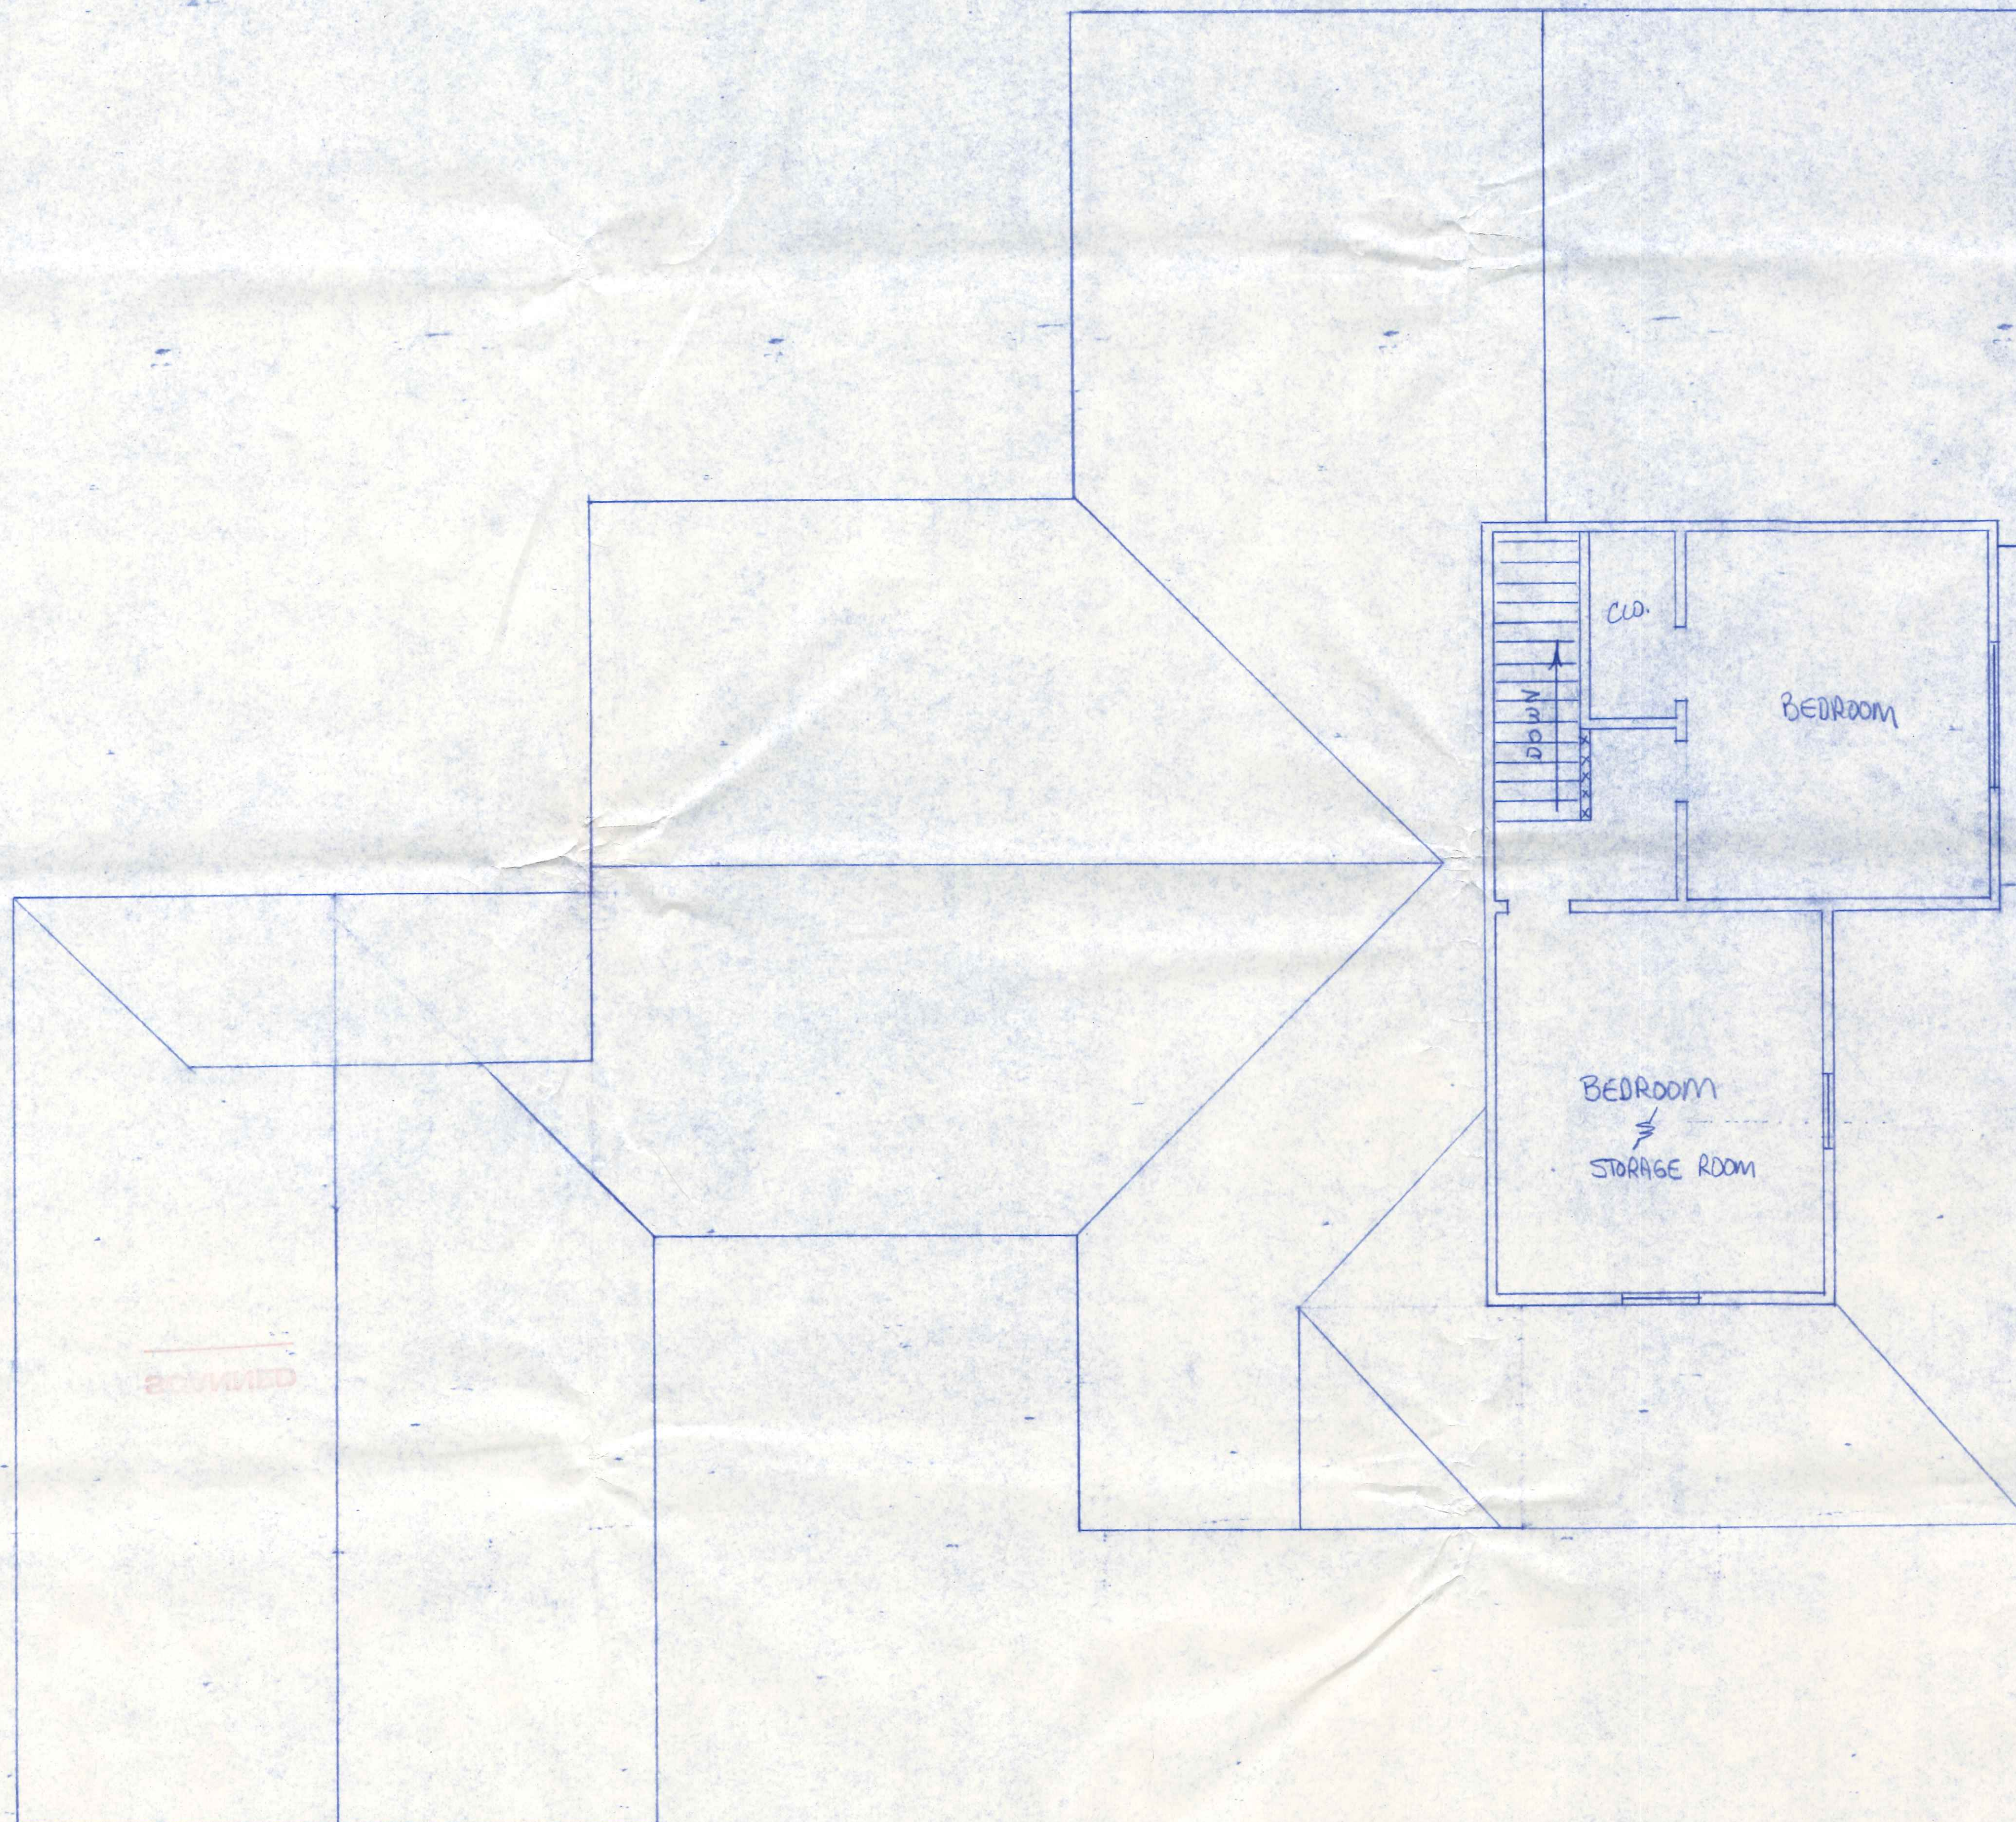

SECOND FLOOR
 PLAN
 1/4" = 1'-0" SCALE

3-91

RENOVATIONS & ADDITIONS

MR & MRS RICHARD THAYER
 445 EAST MAUMEE AVE
 NAPOLEON, OHIO 43545

PAGE
 4 of 4