




FLOOR PLAN
1/4" = 1'-0"

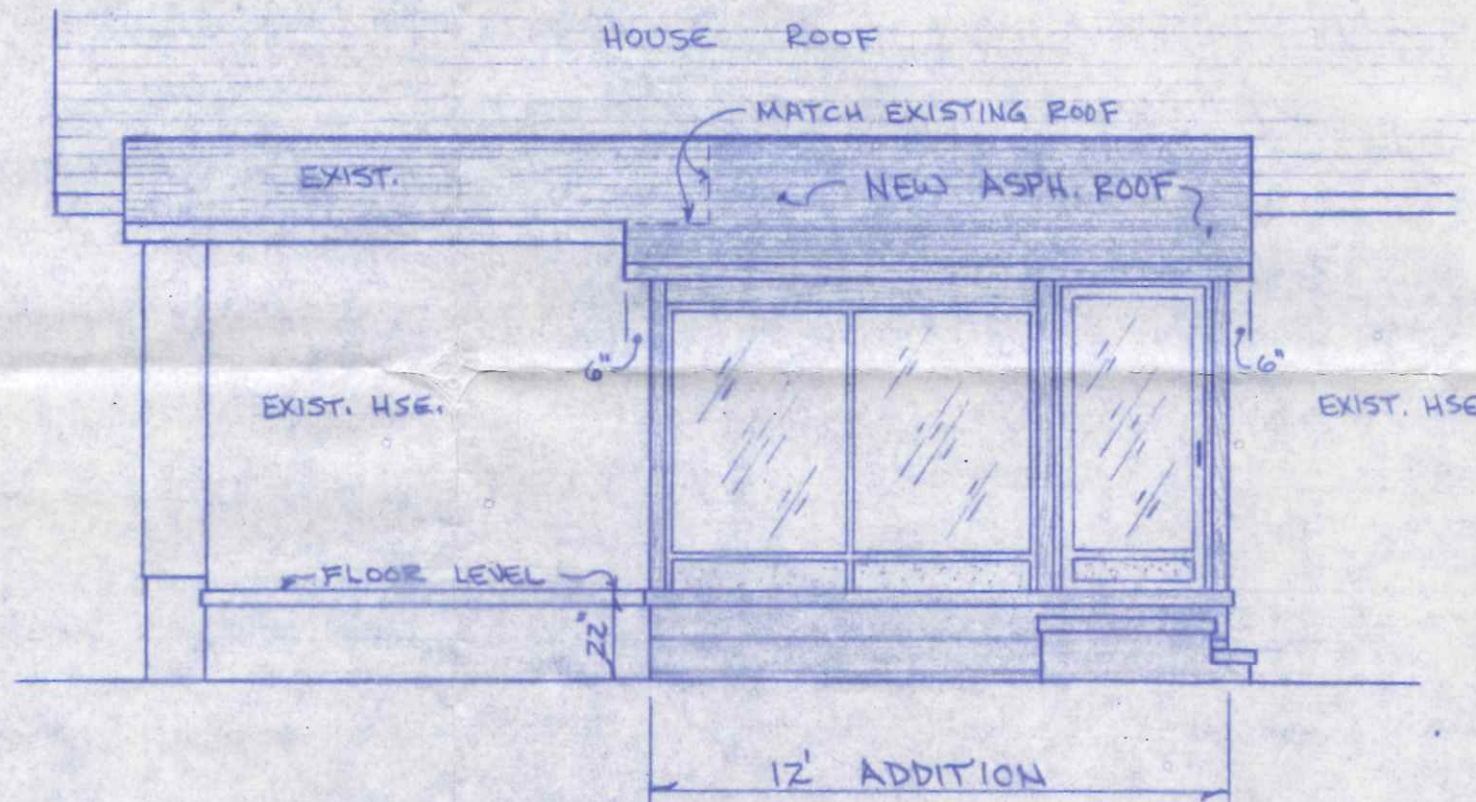

REAR ELEVATION
1/4" = 1'-0"

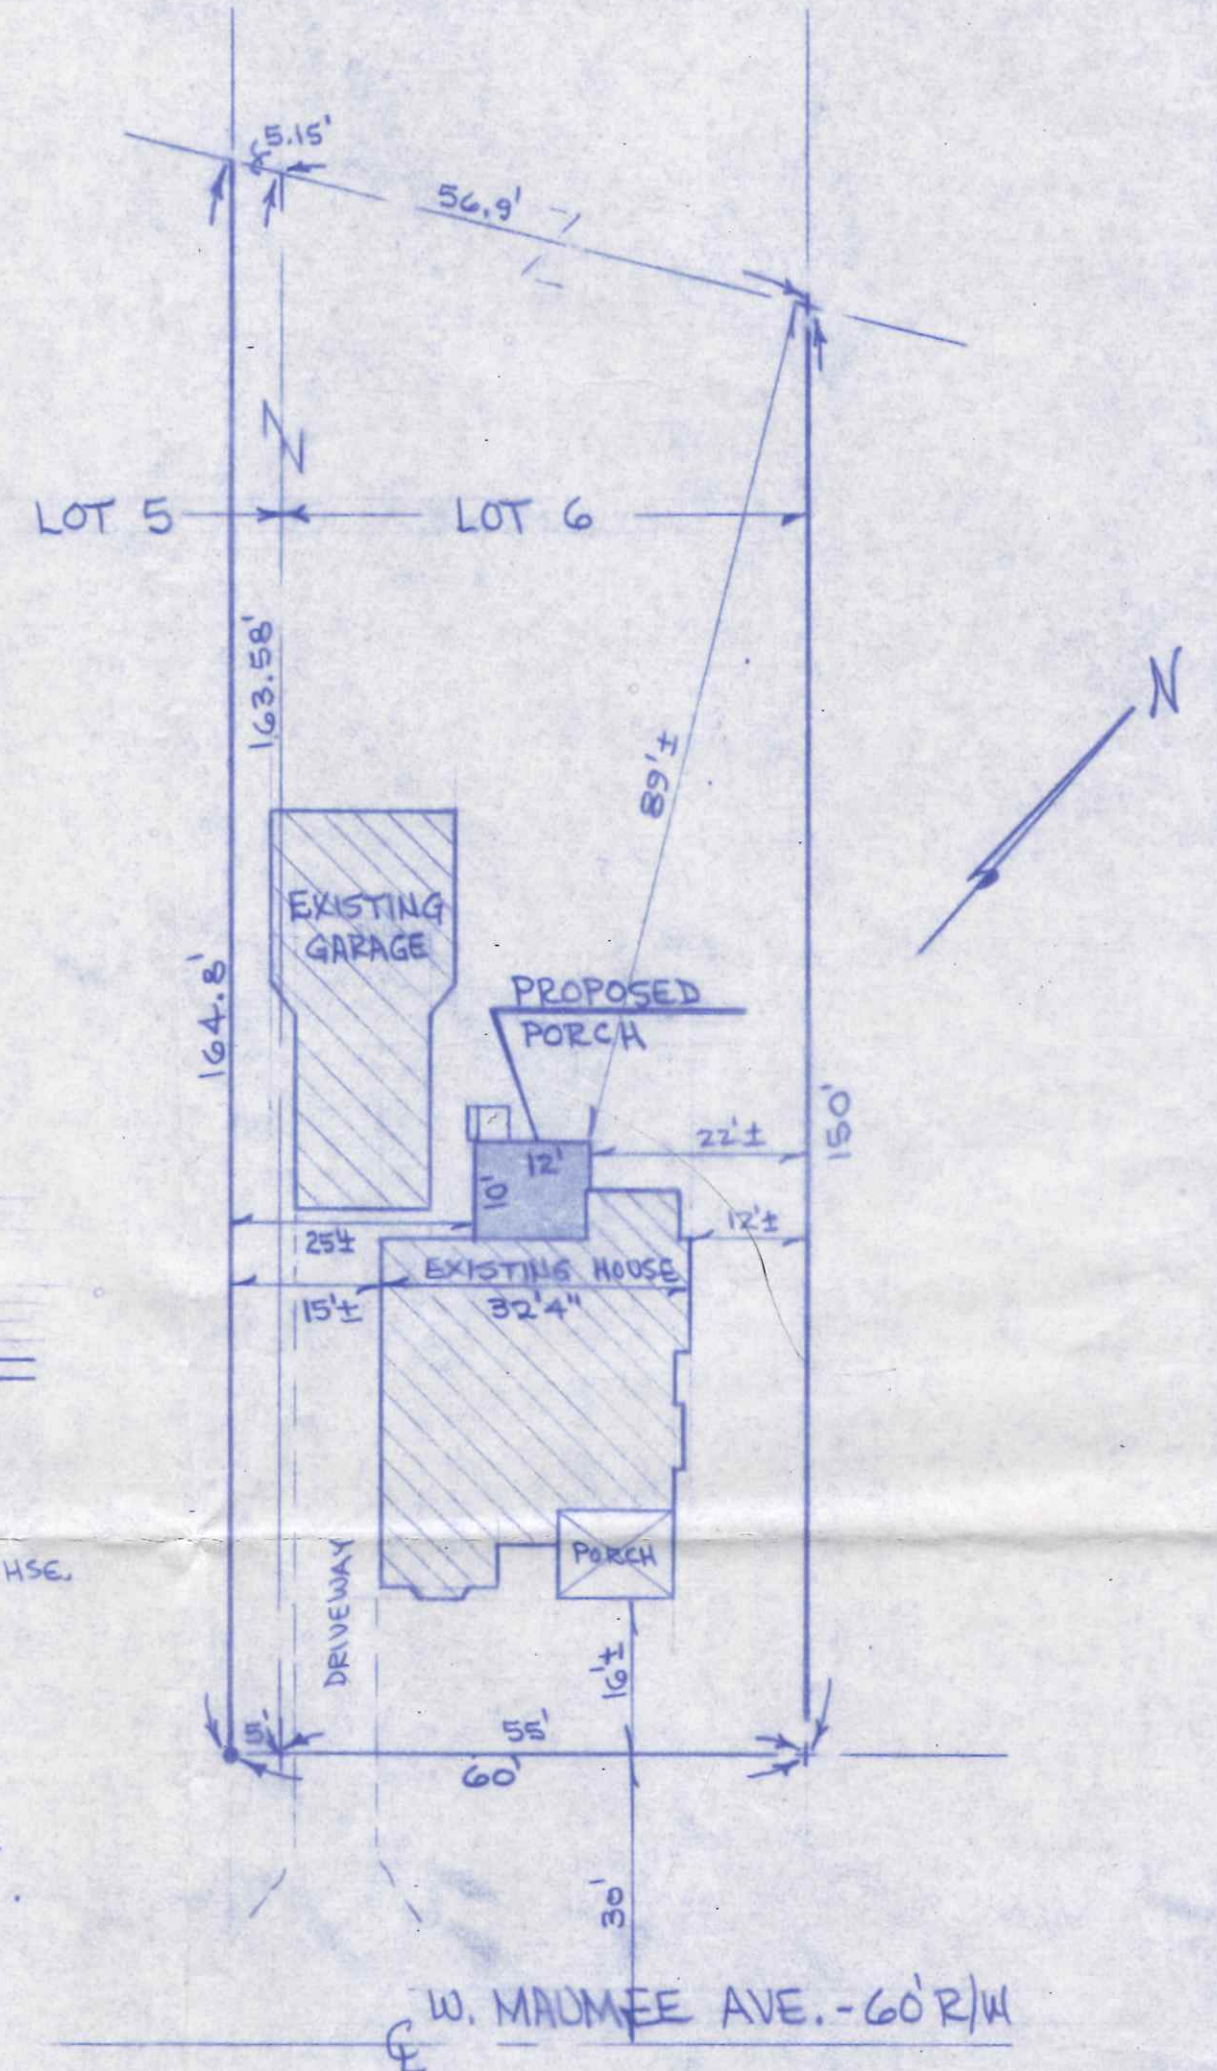

SITE PLAN
1" = 20'

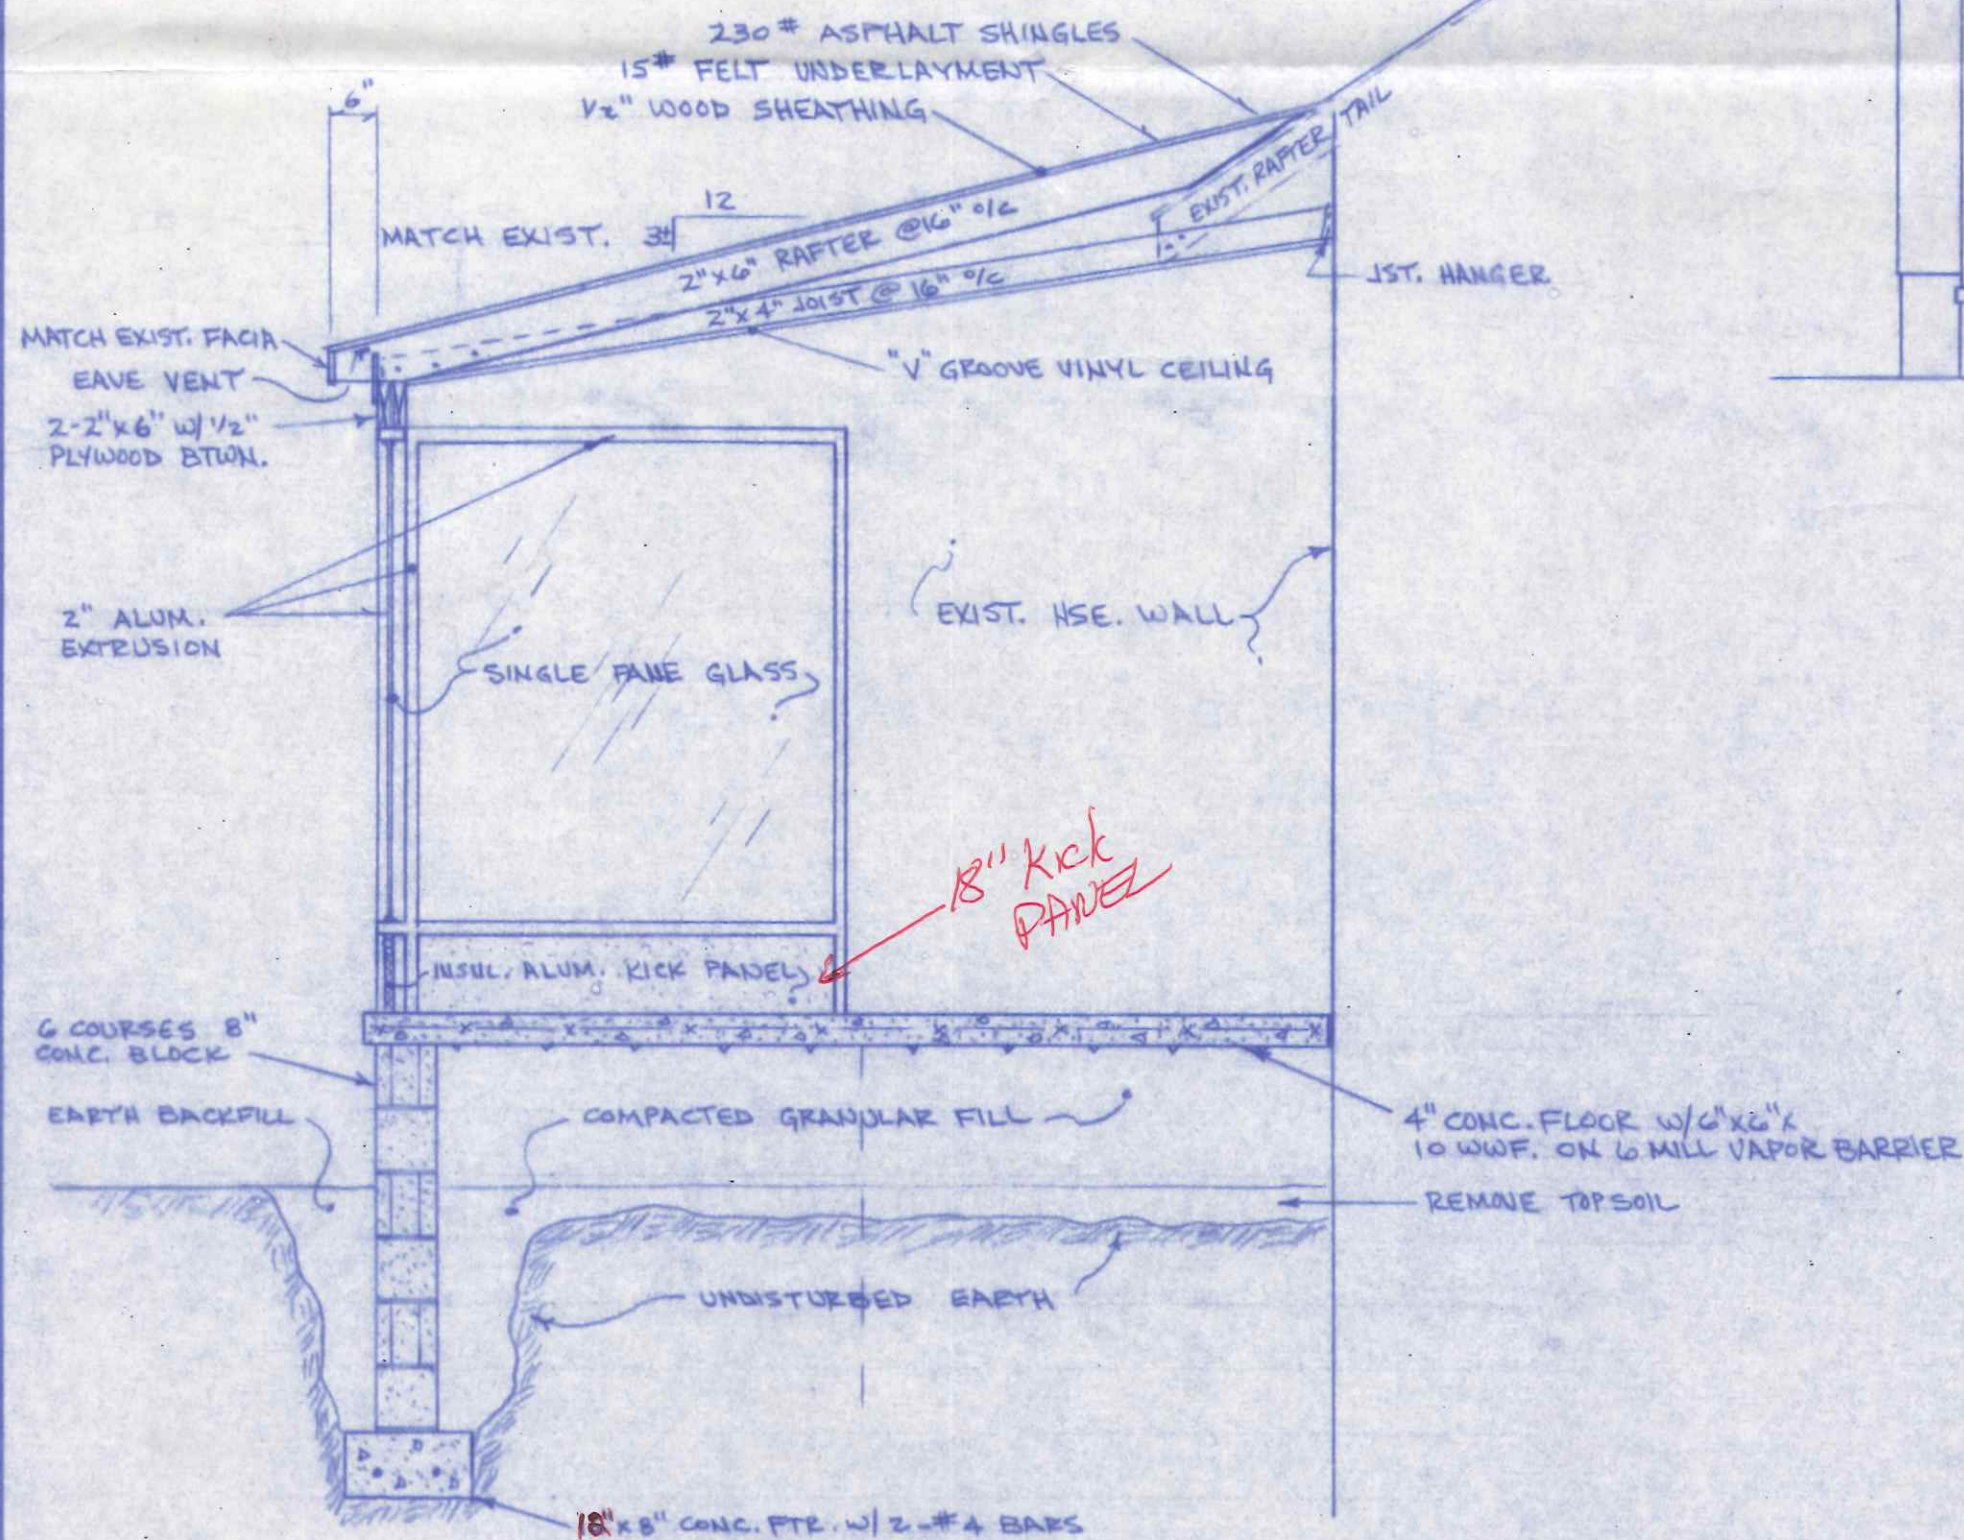

TYPICAL SECTION
1/2" = 1'-0"

WEBER BUILDERS	
E-972 CO. RD. 11	HANLER, OHIO
SCALE: NOTED	APPROVED BY:
DATE: AUG. 1988	DRAWN BY: R.D.S.
JUANITA KUTZLI - 470 W. MAUMEE NAPOLEON, OHIO	
ENCLOSED PORCH ADDITION SITE, FLOOR, ELEVATION PLANS & SECTION	DRAWING NUMBER 1 OF 1