
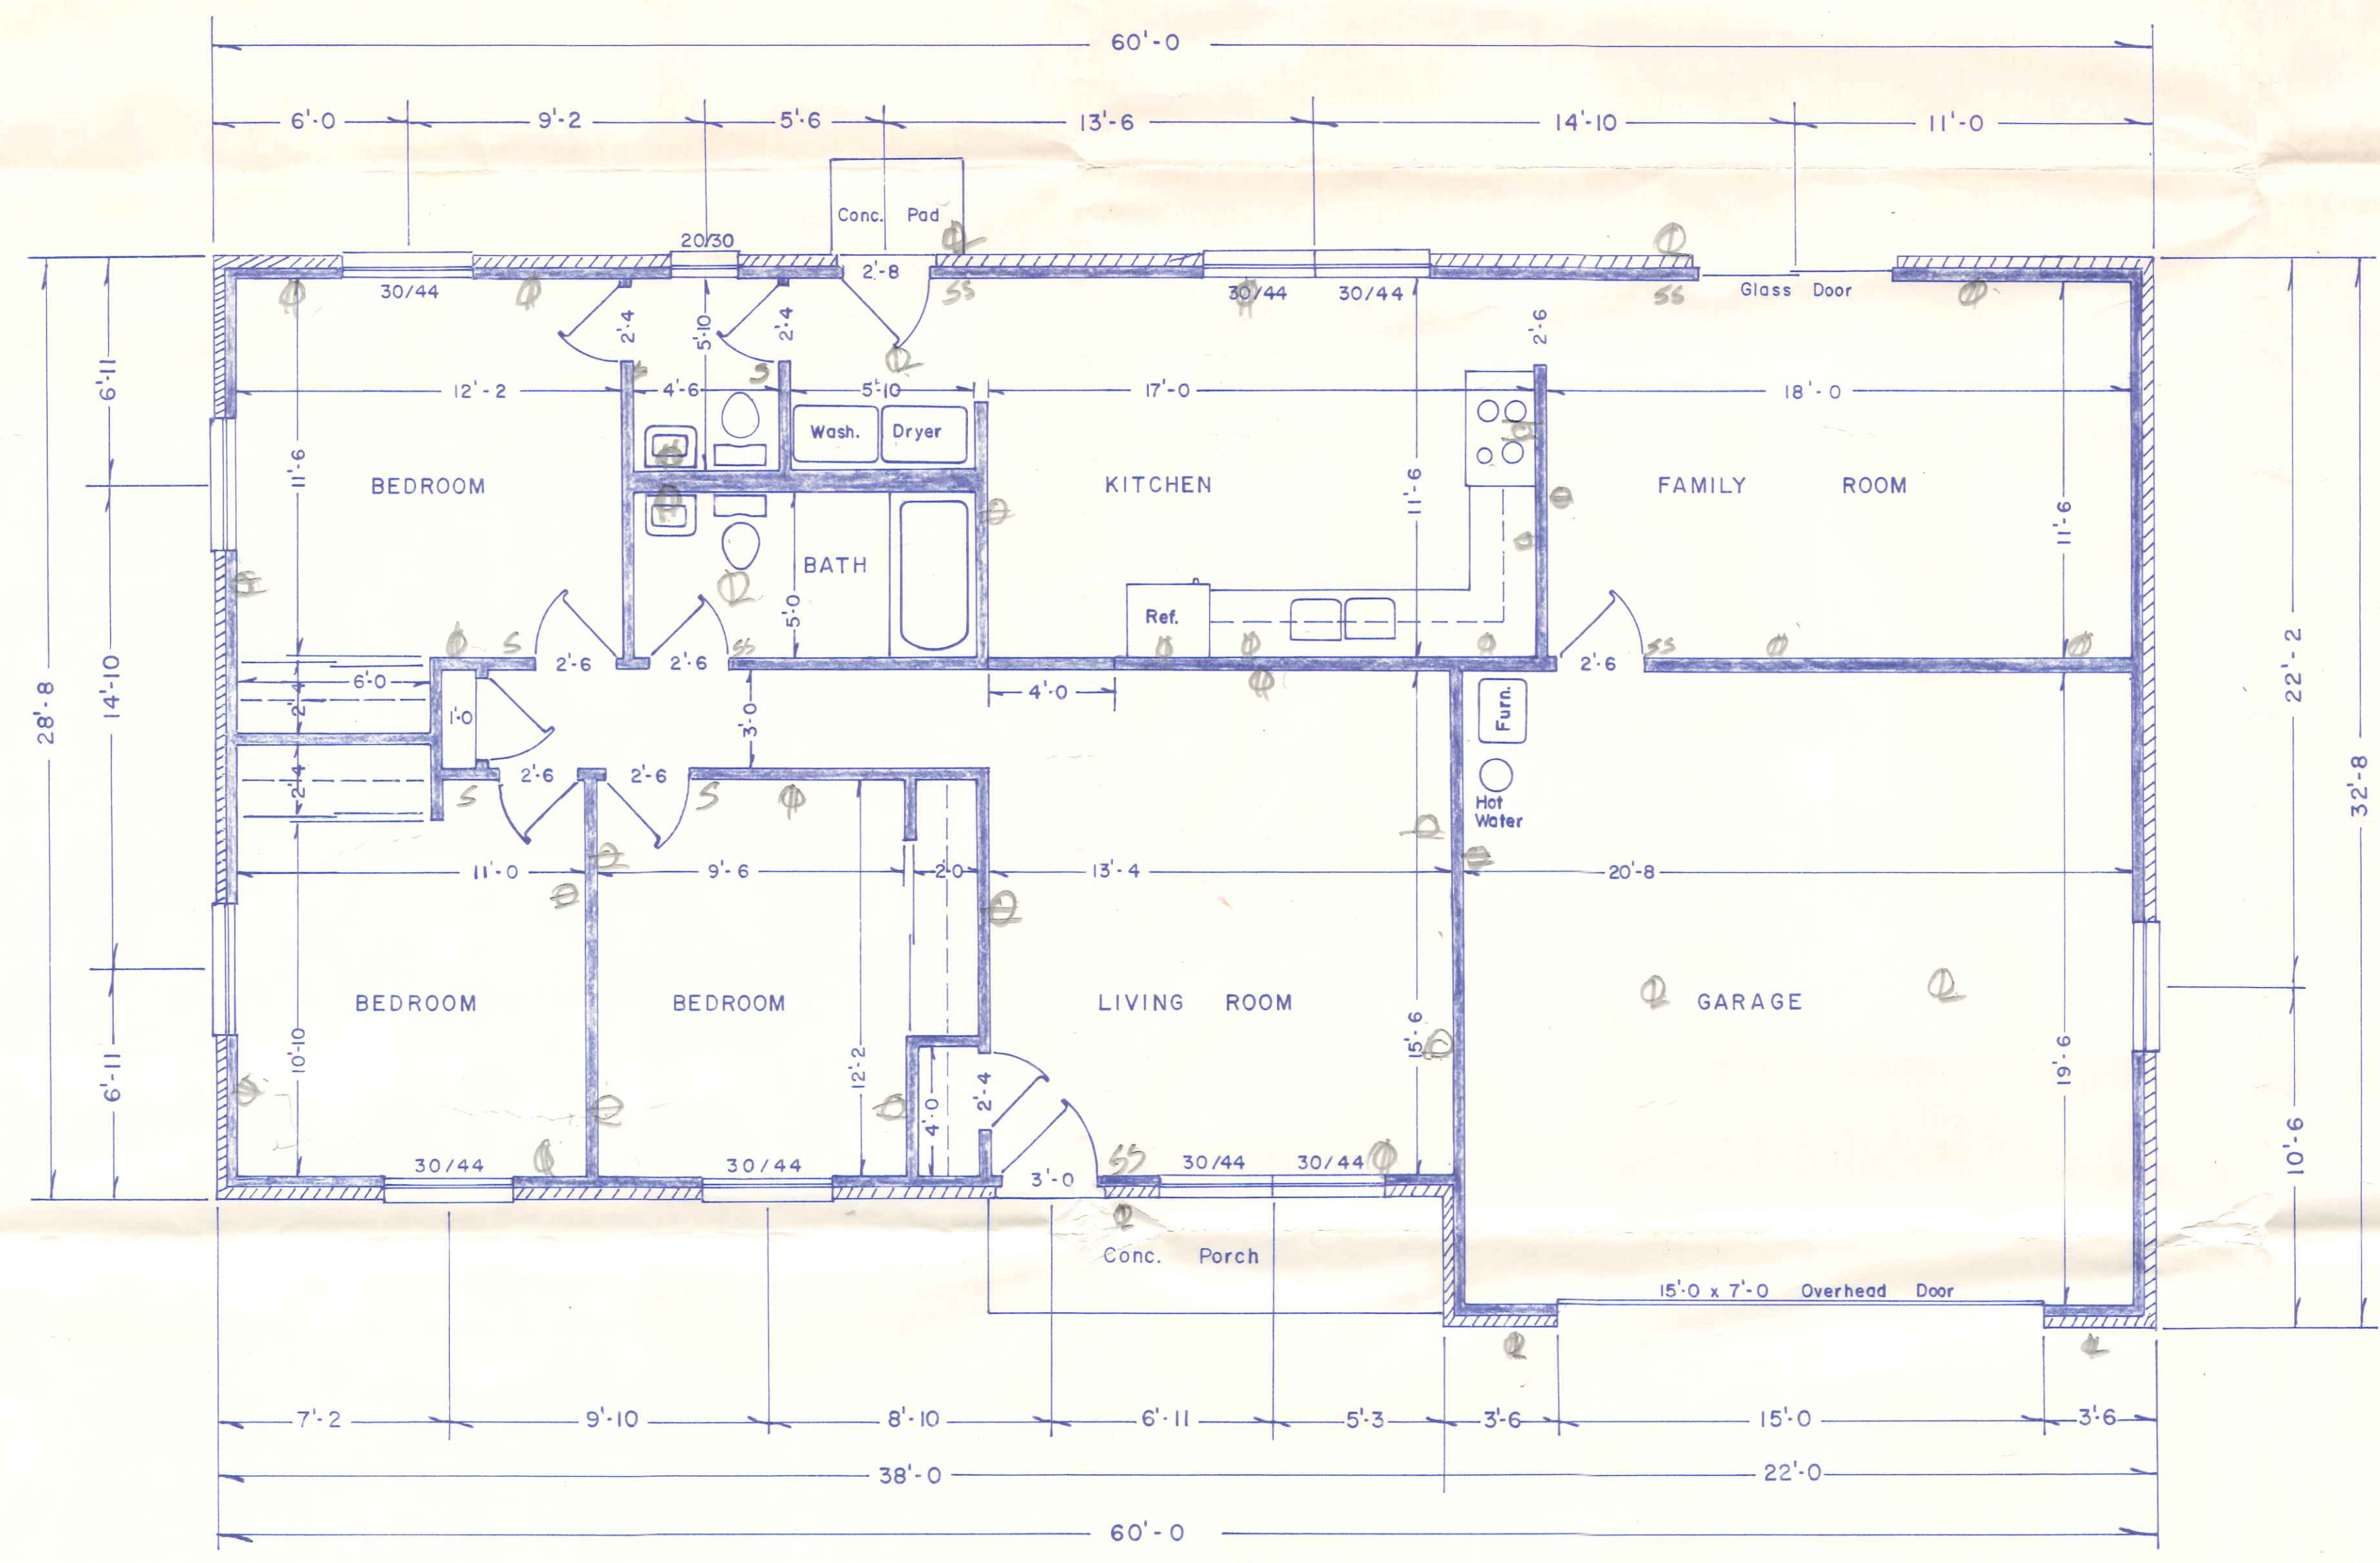



# BECK'S CONSTRUCTION R. R. # 3 NAPOLEON, OHIO

1668 sq. ft. GROSS AREA  
400 sq. ft. GARAGE  
1268 sq. ft. NET LIVING AREA

*685 West Maumee  
Out Lot 11*

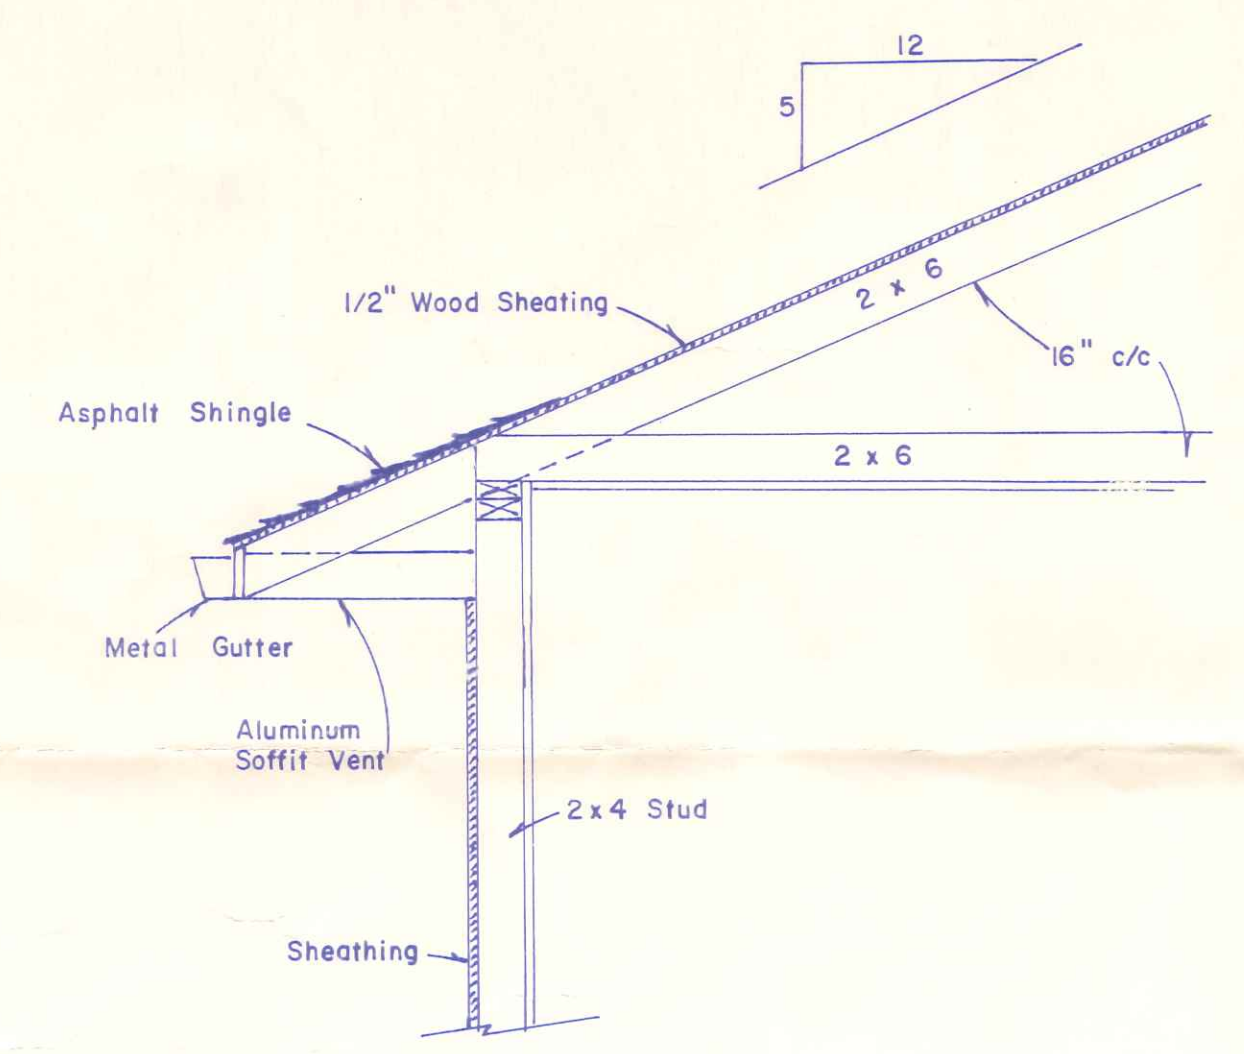

- NOTE:
- Exterior finish brick
  - Roof pitch 5" in 12"
  - Roof overhang 2'-8"
  - Rafter & ceiling joist 2" x 6"
  - Floor joist 2" x 10"
  - Subfloor 3/4" plywood
  - 3 1/2"-10" block on 8" x 16" footer

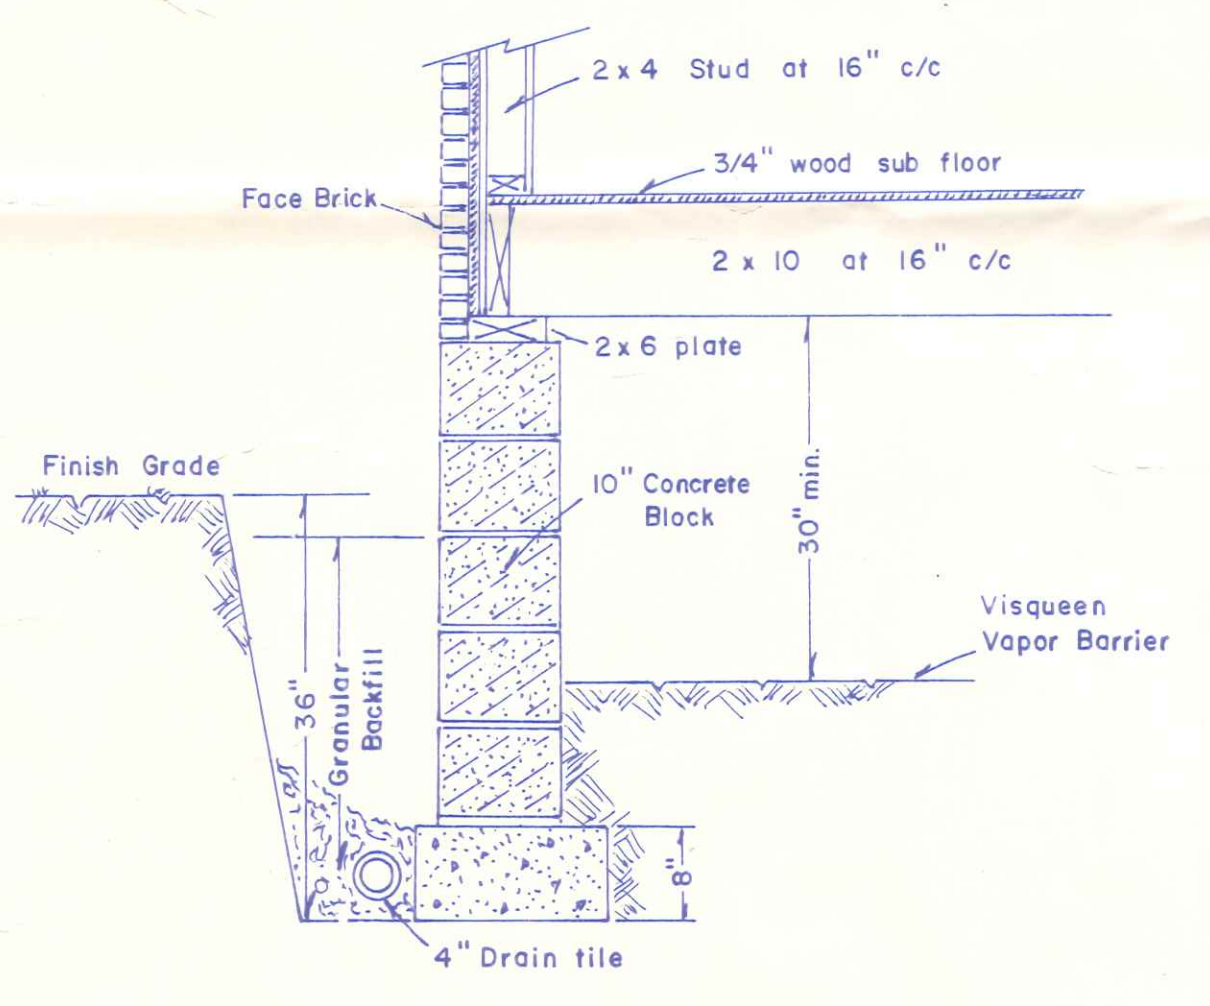

WALL SECTION DETAIL

FLOOR PLAN  
Scale: 1/4" = 1'